



CREATIVE KID


FARGO, ND

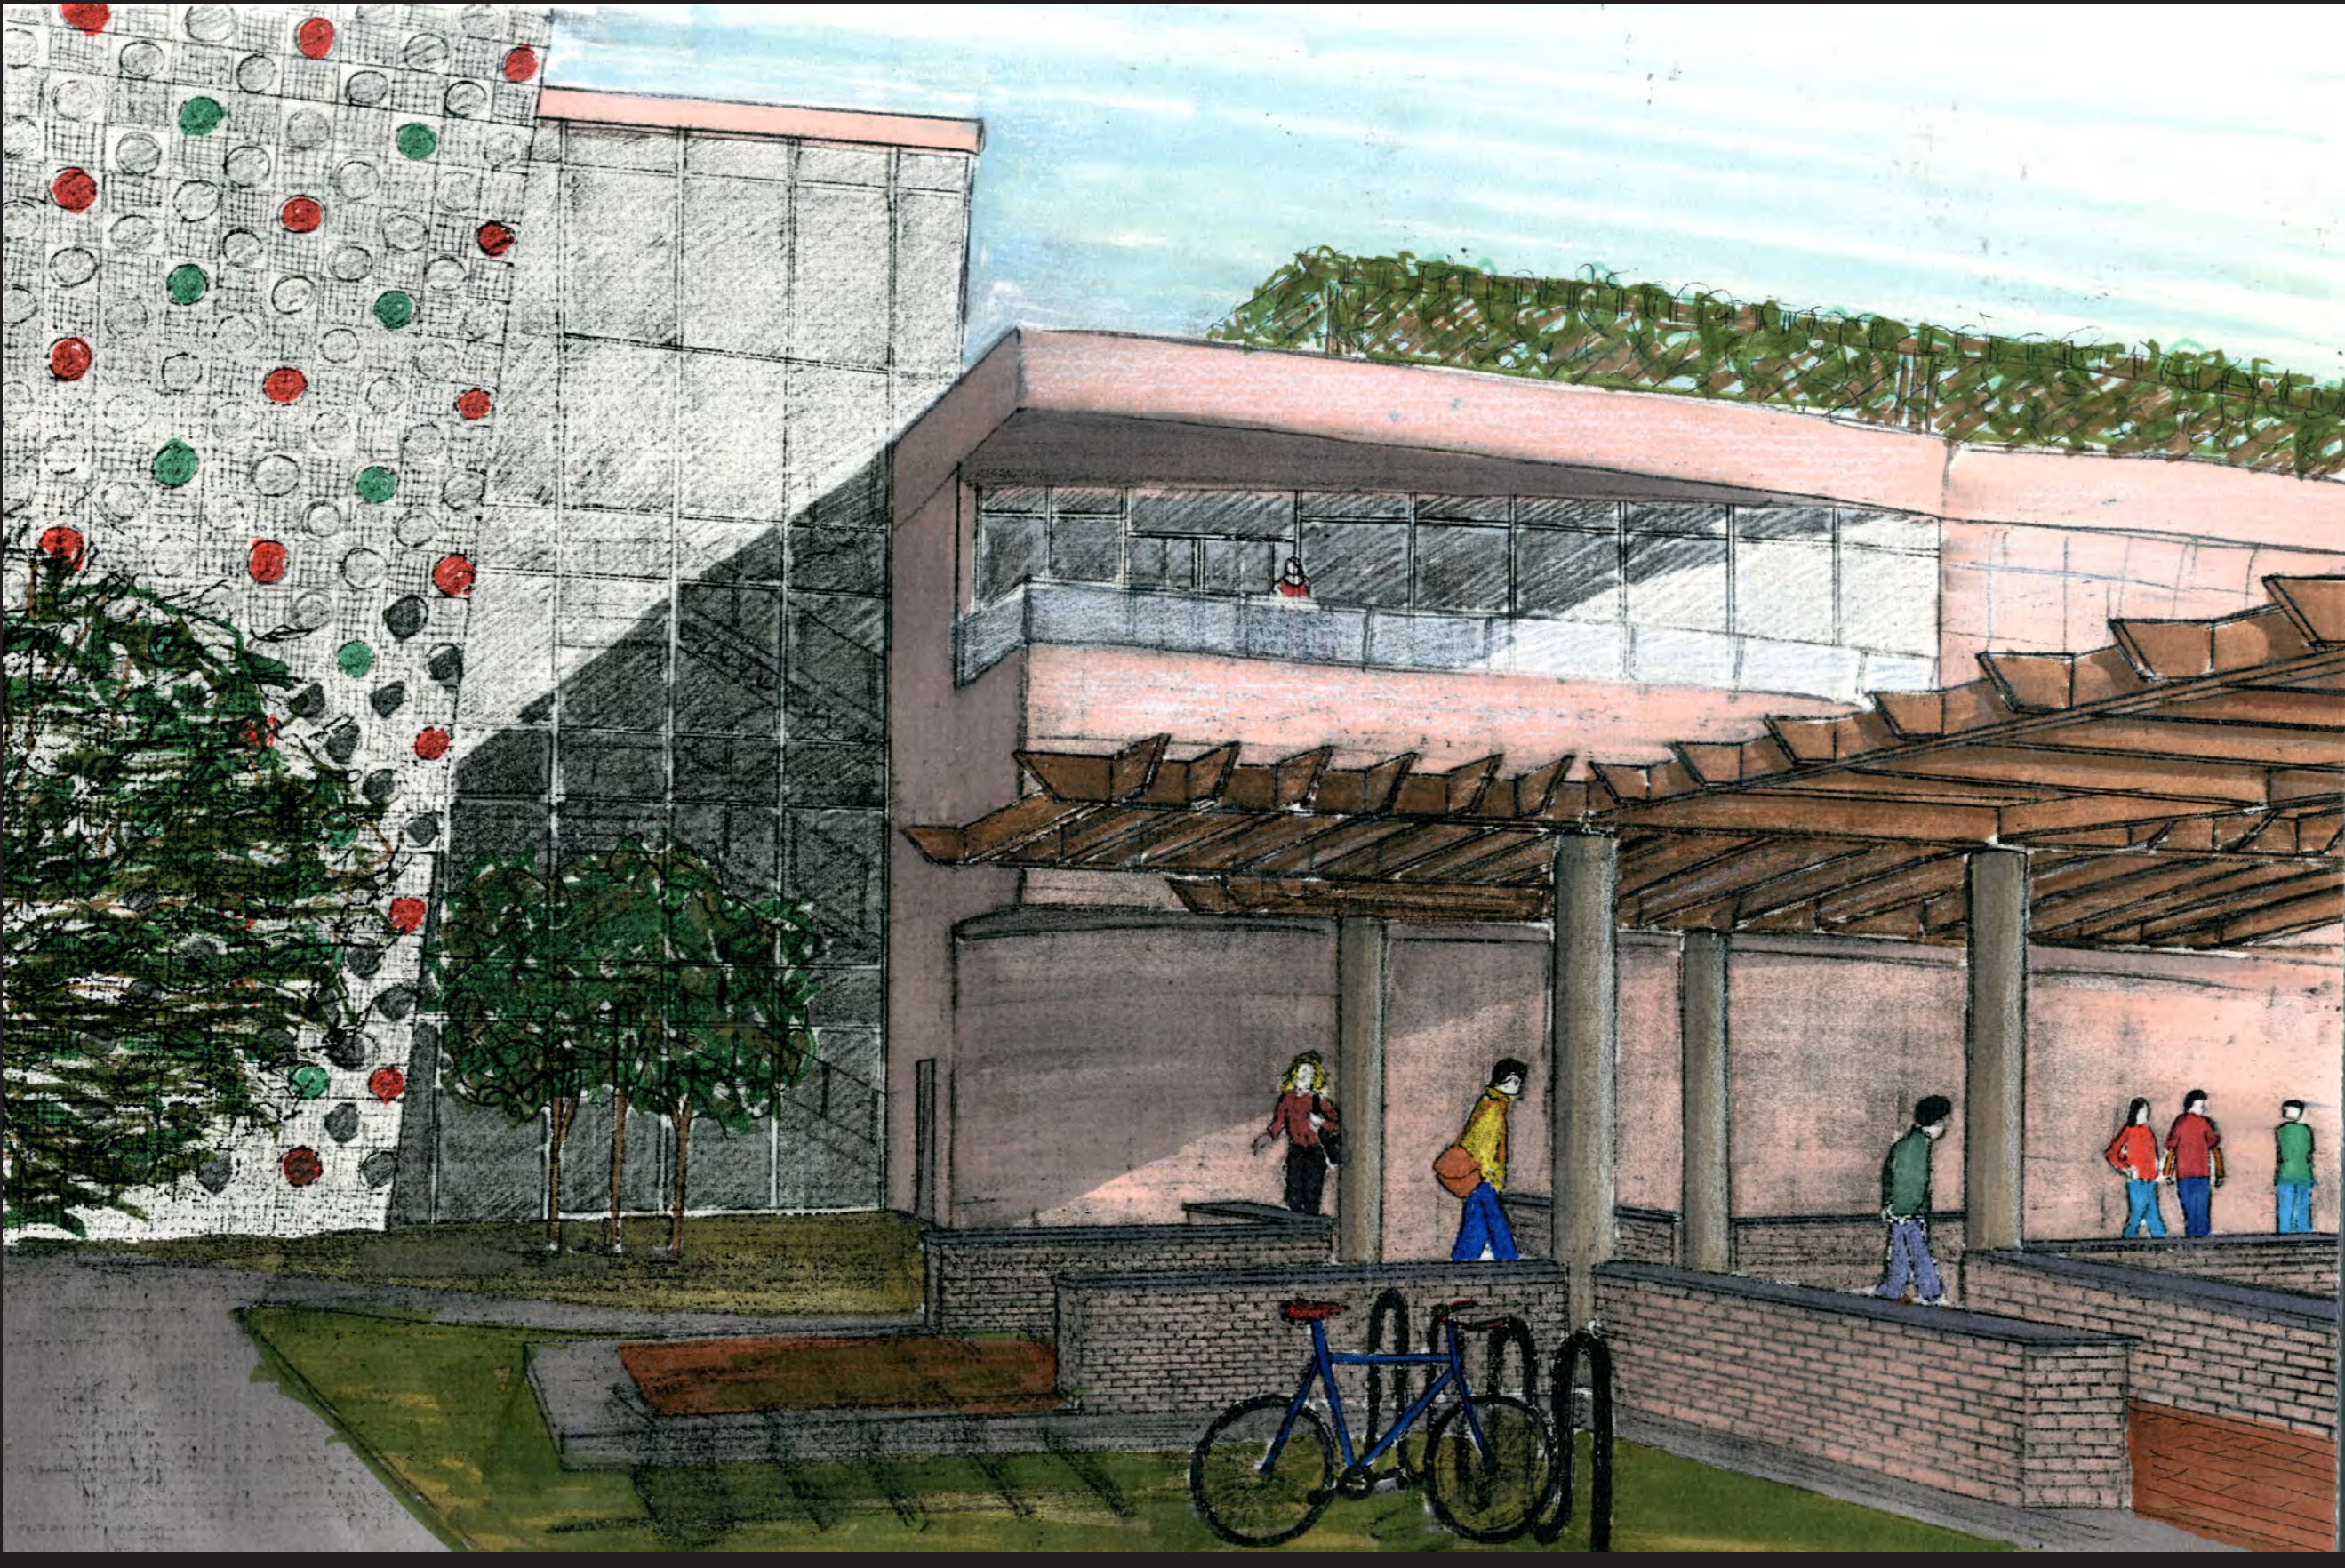

View from Public Paths

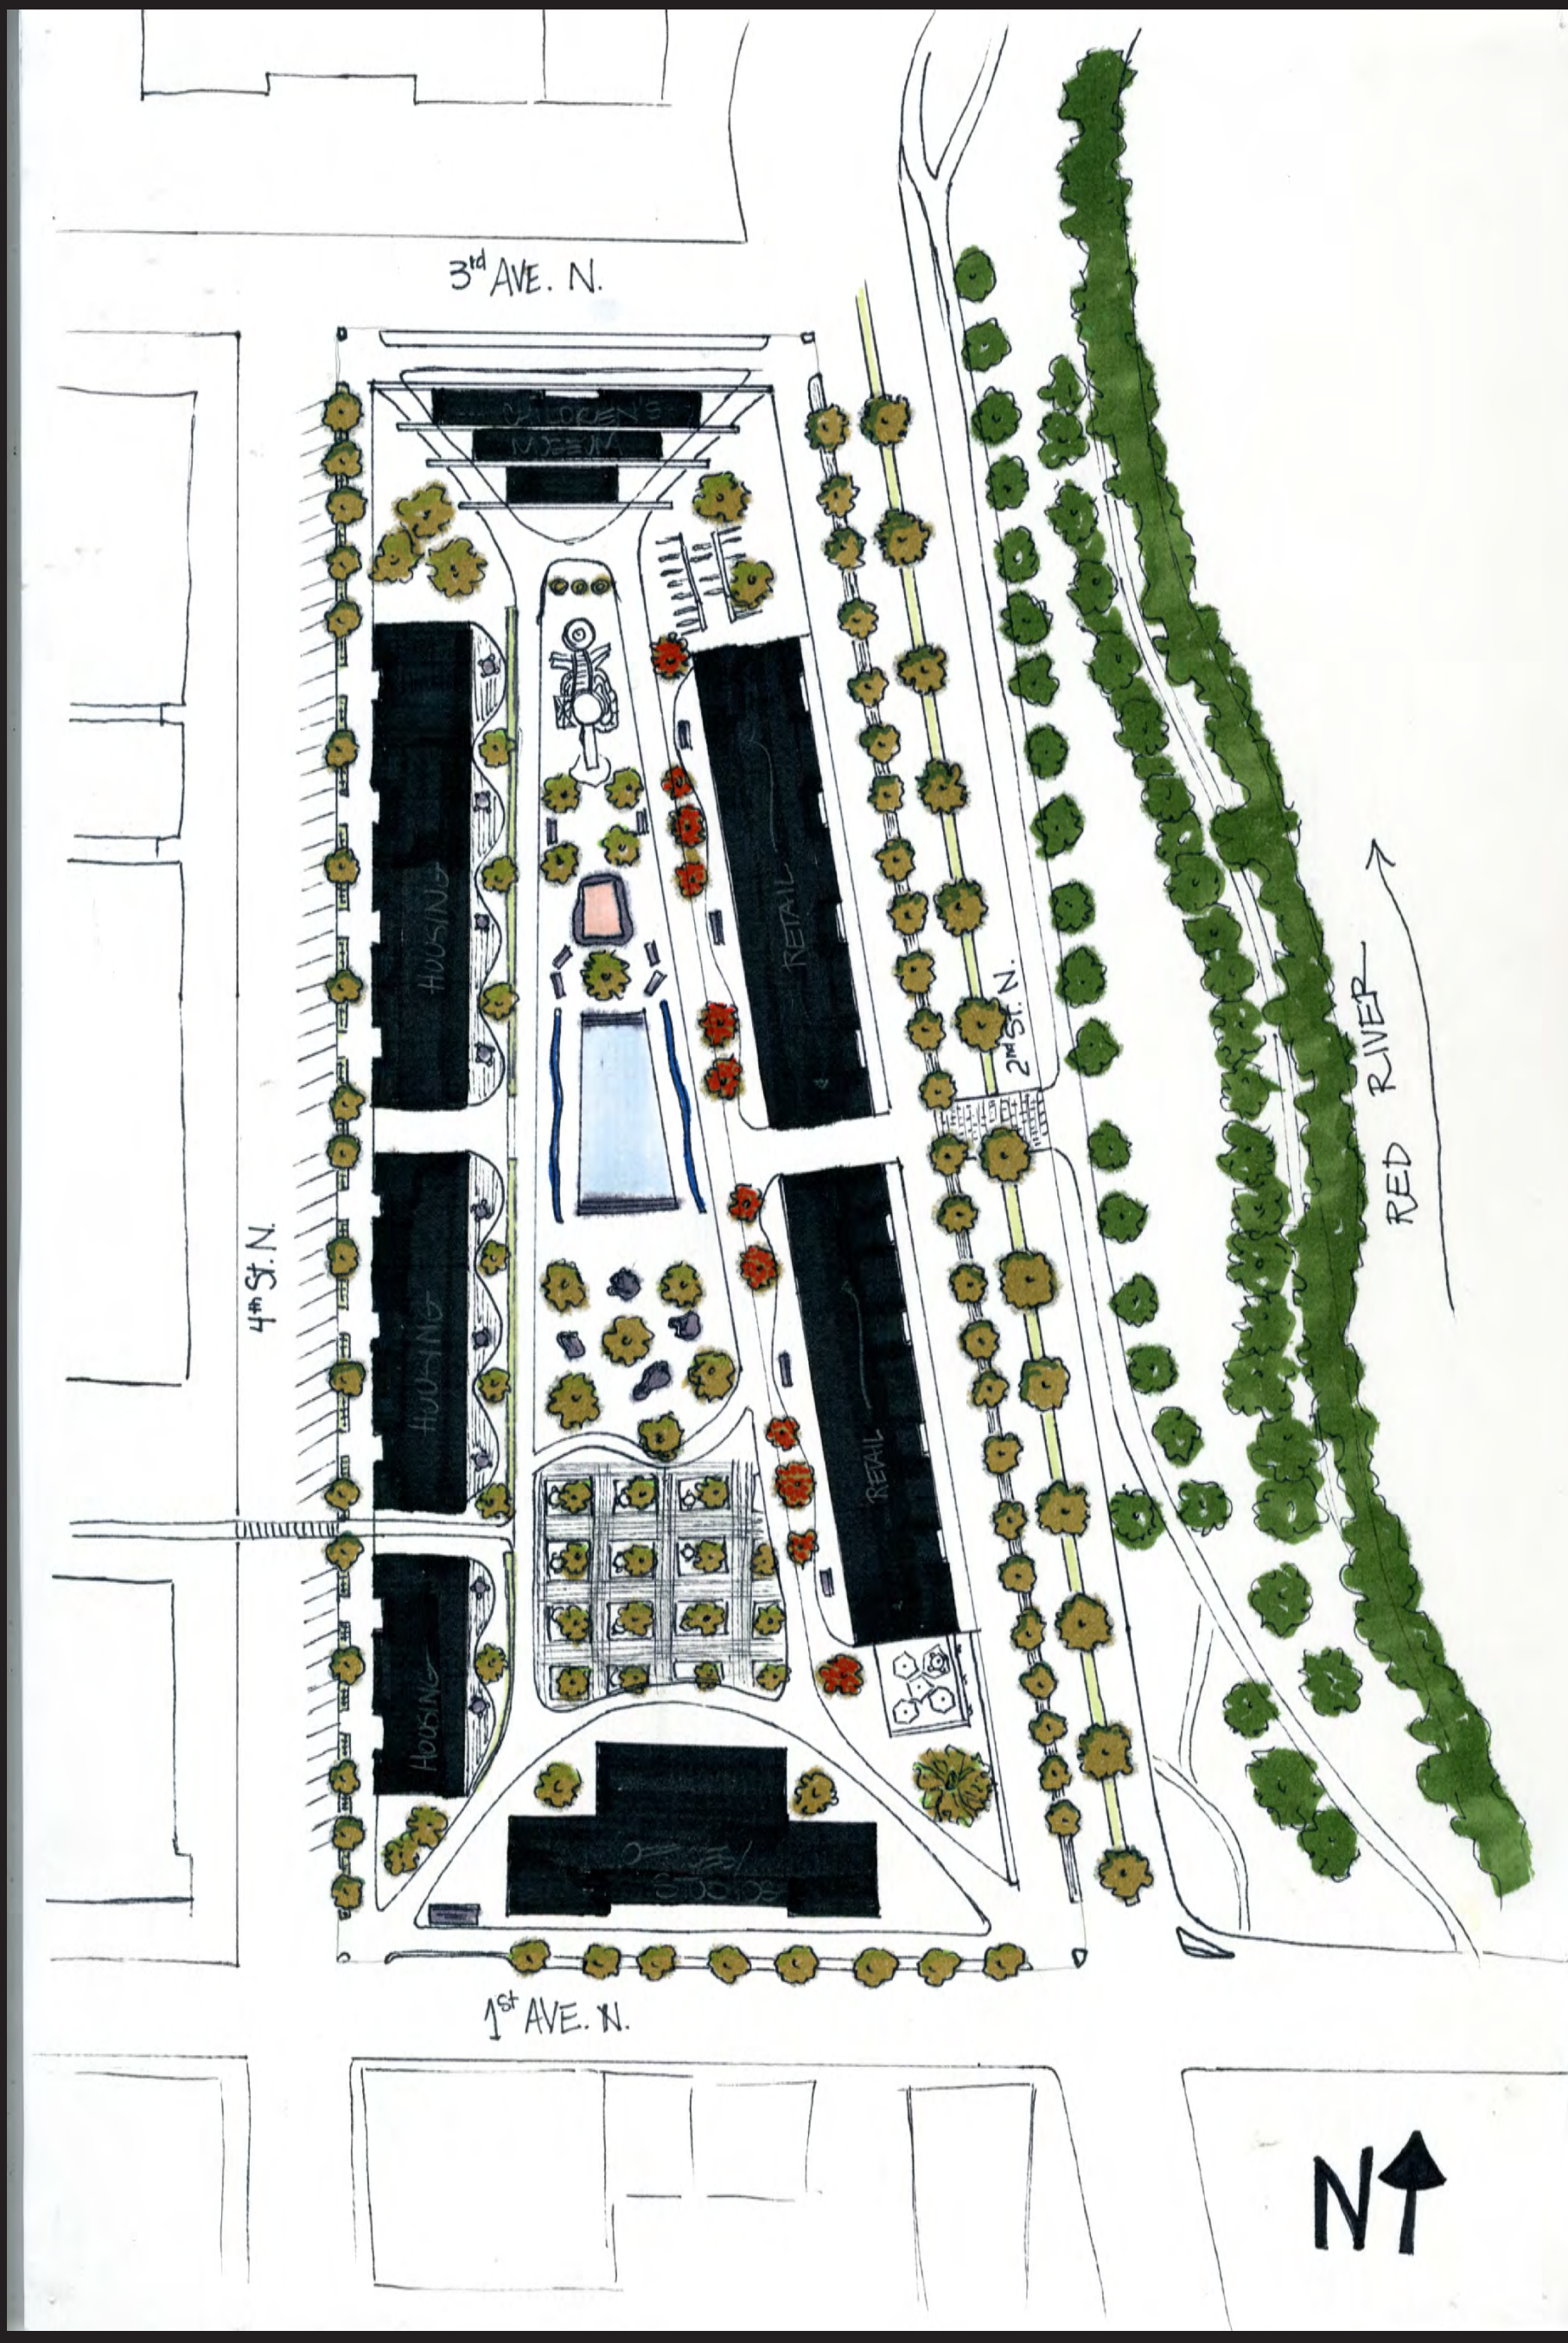


SITE PLAN 1" = 60'-0"

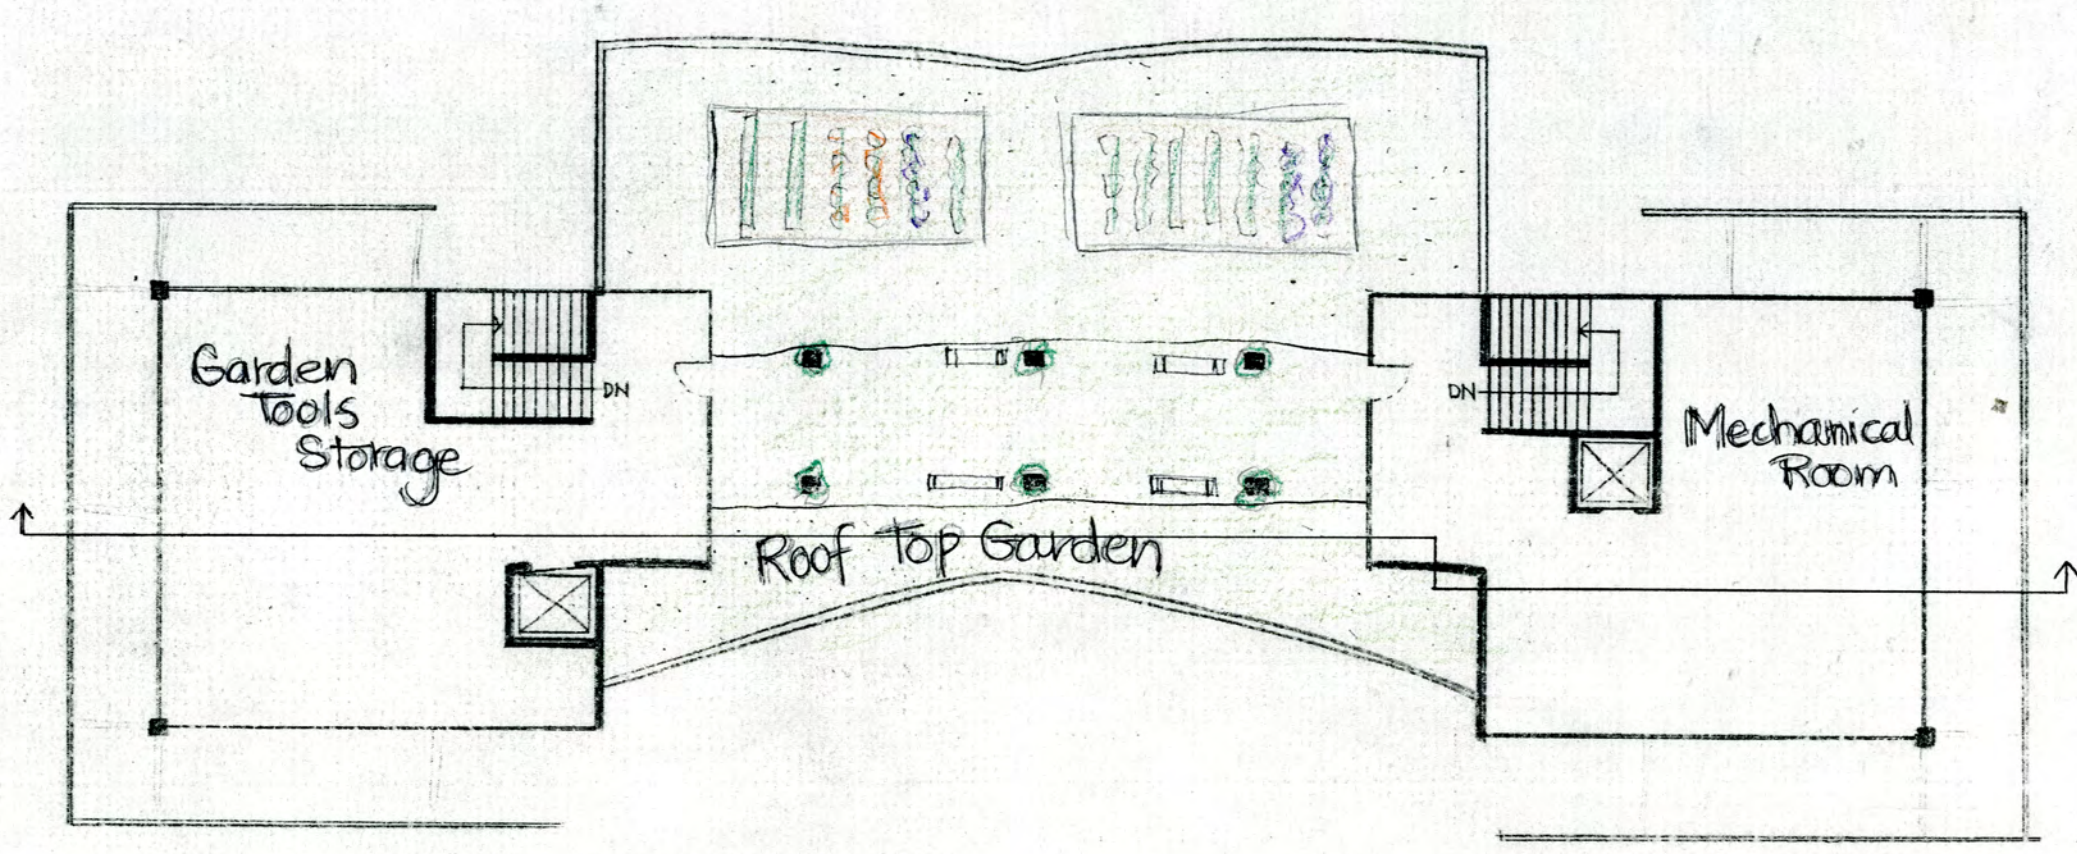

Roof Top Garden




PUBLIC PATHS THROUGH PARK

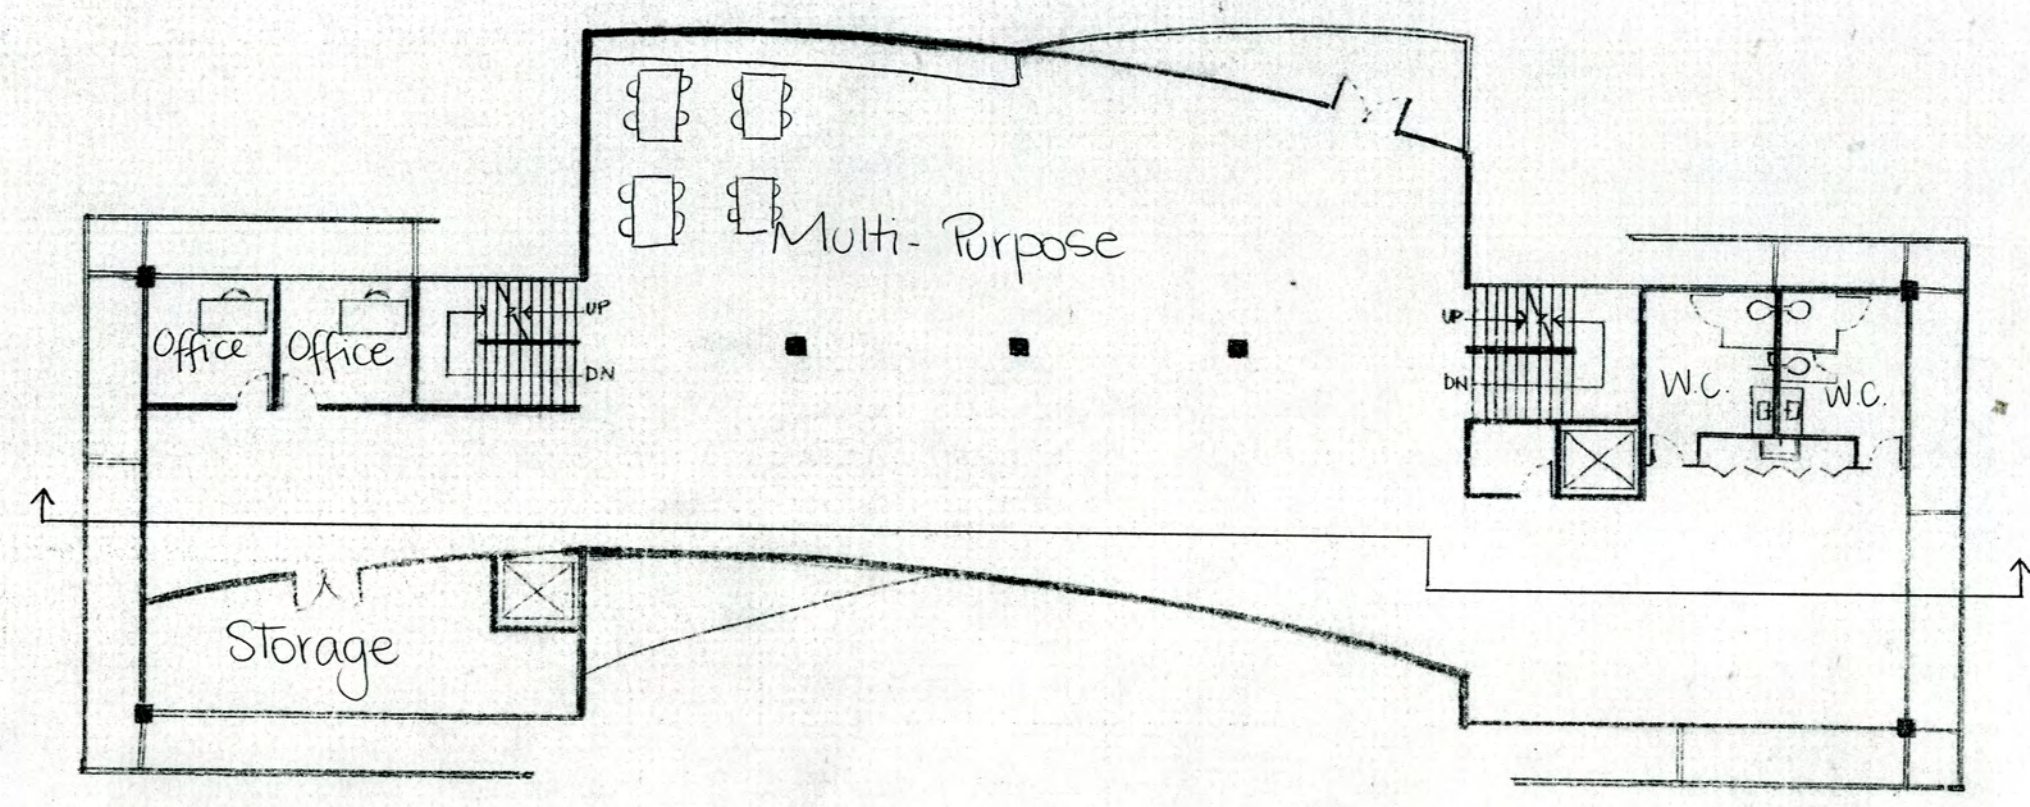


Third Floor Plan




South Elevation

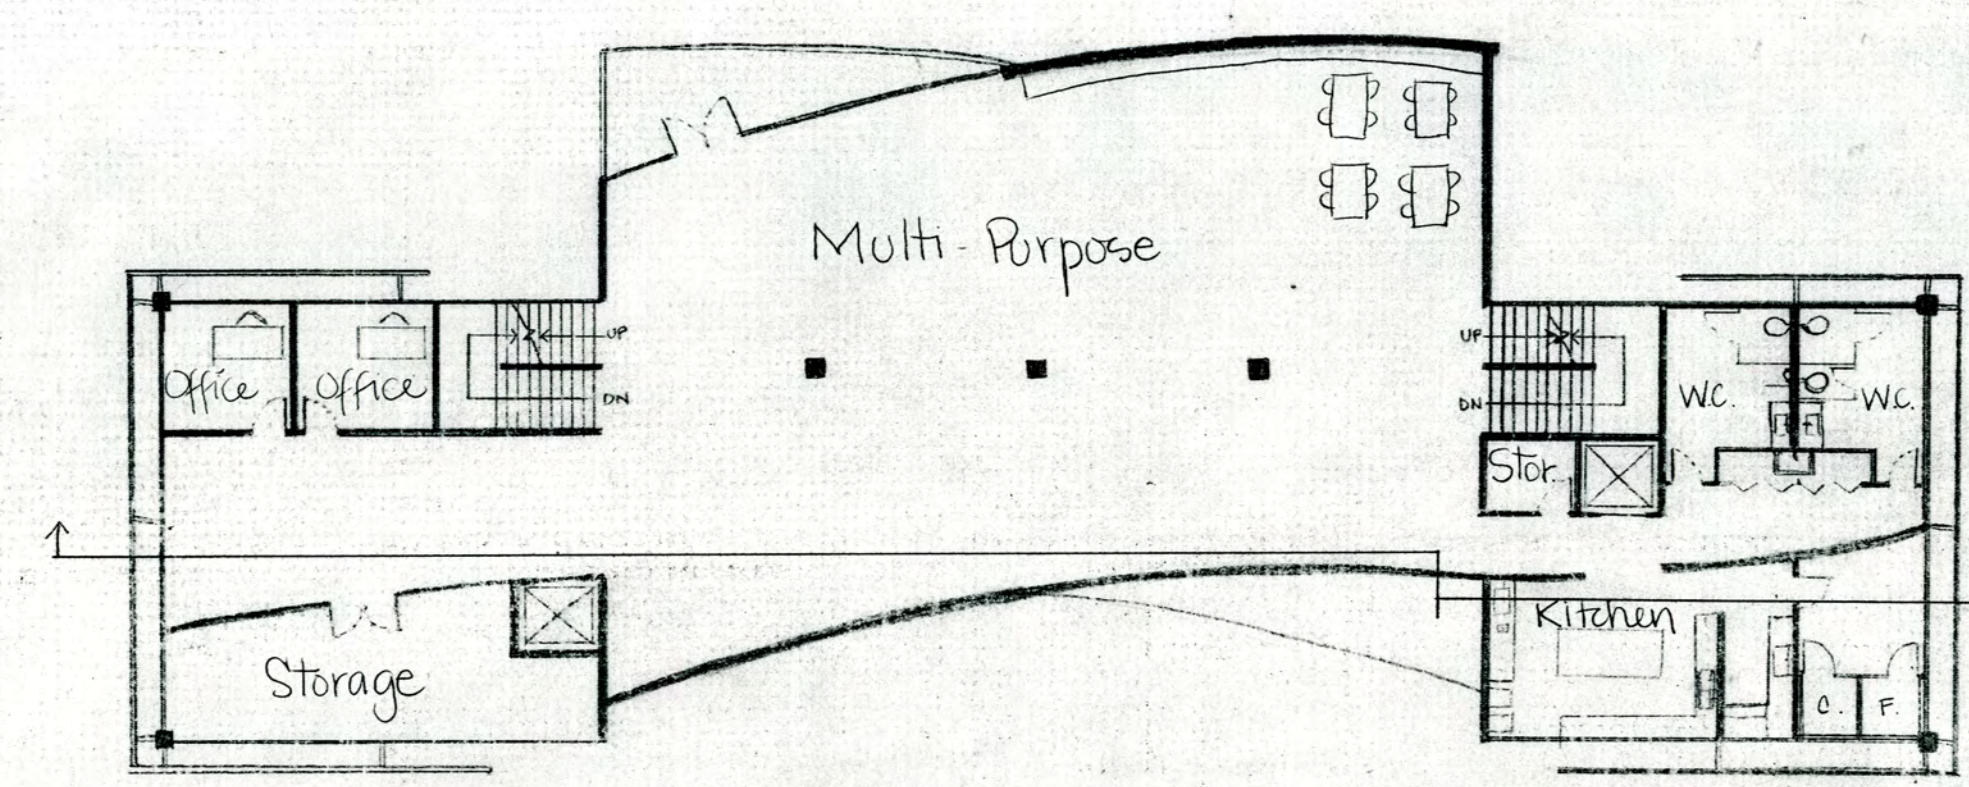

Second Floor Plan

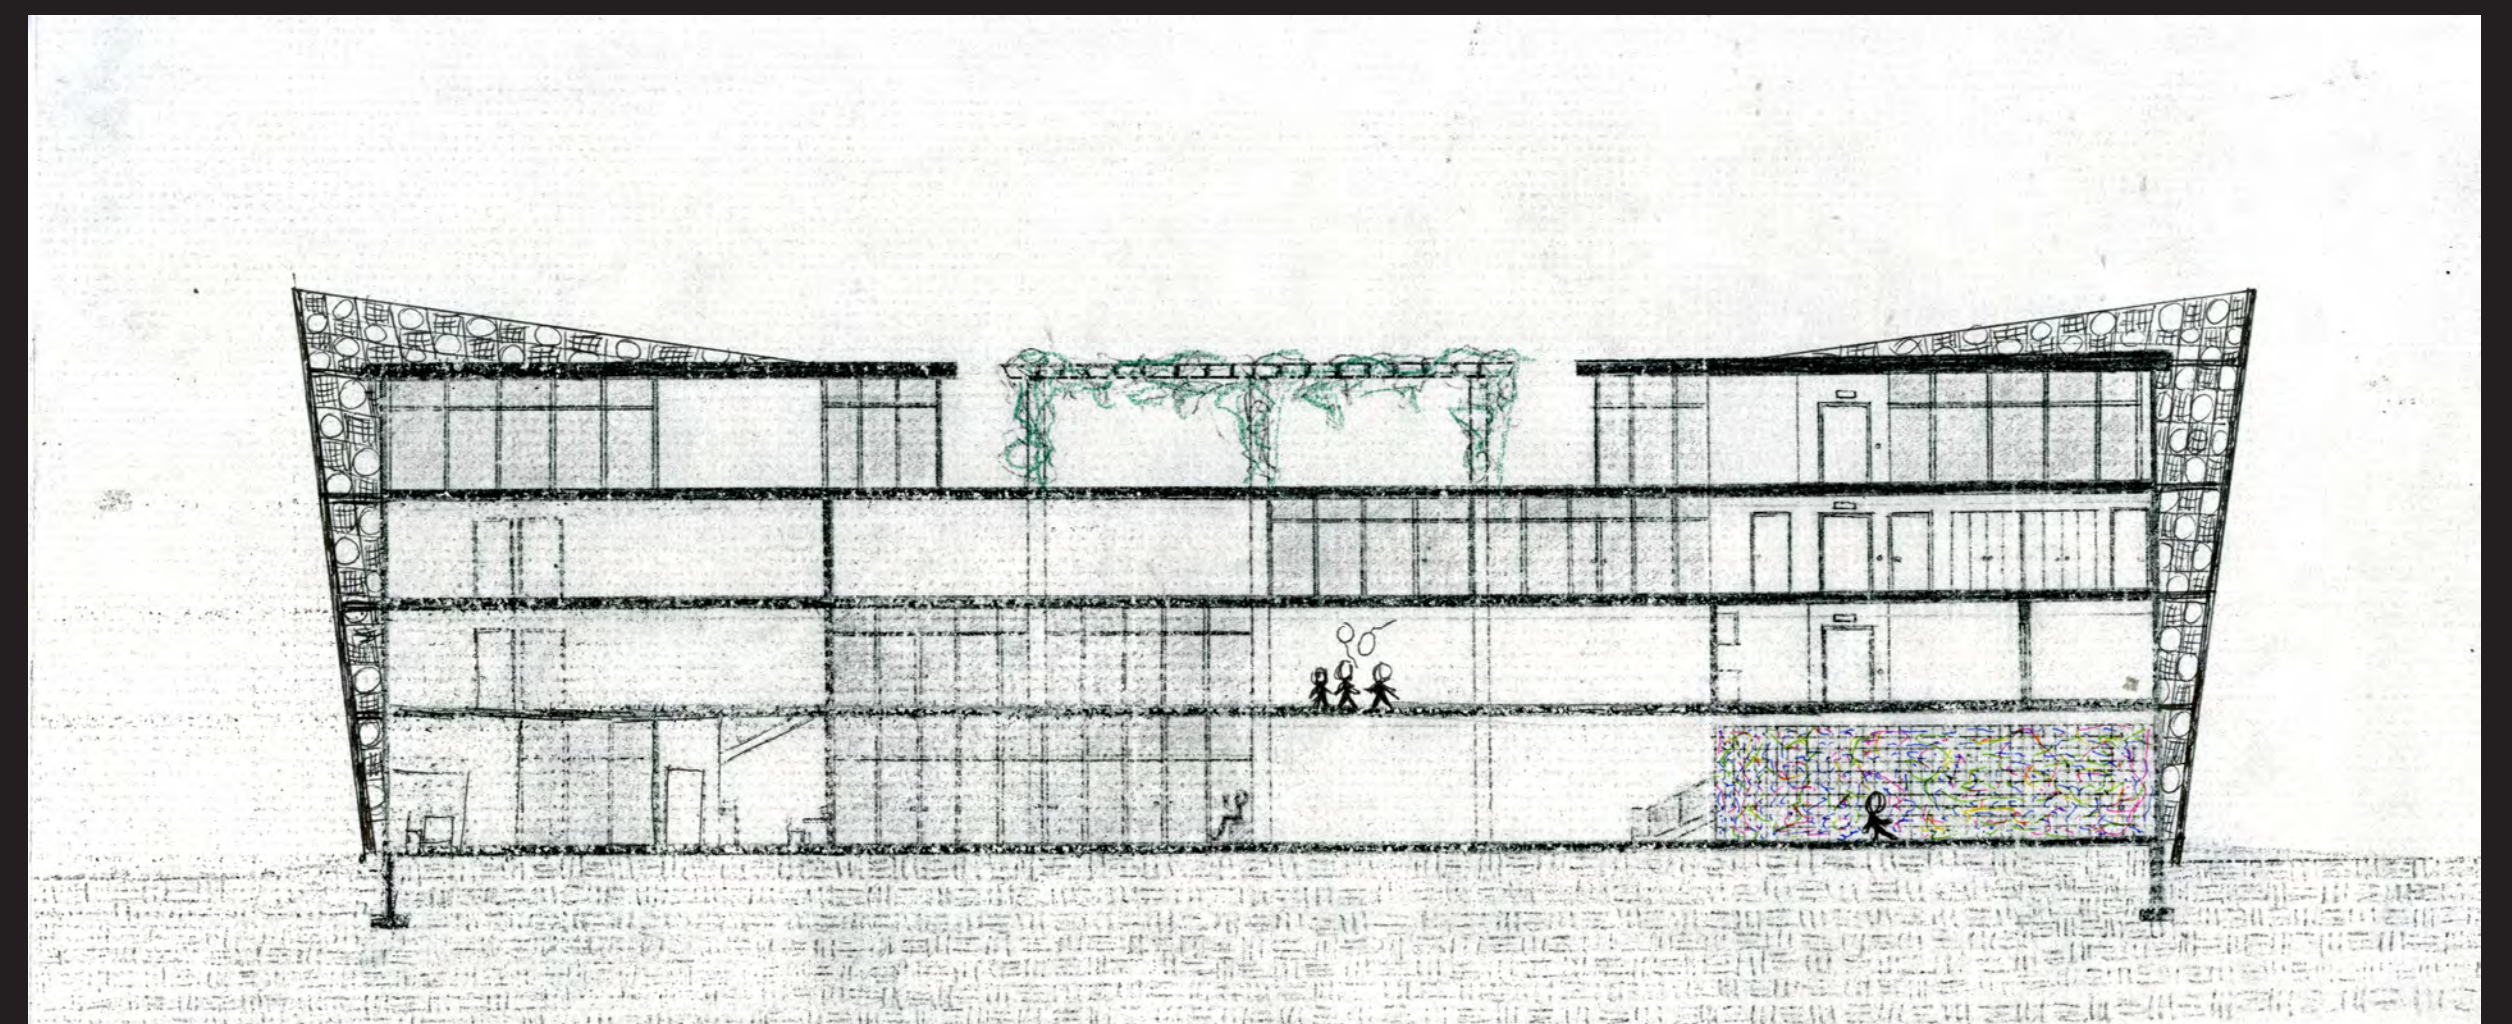

Section

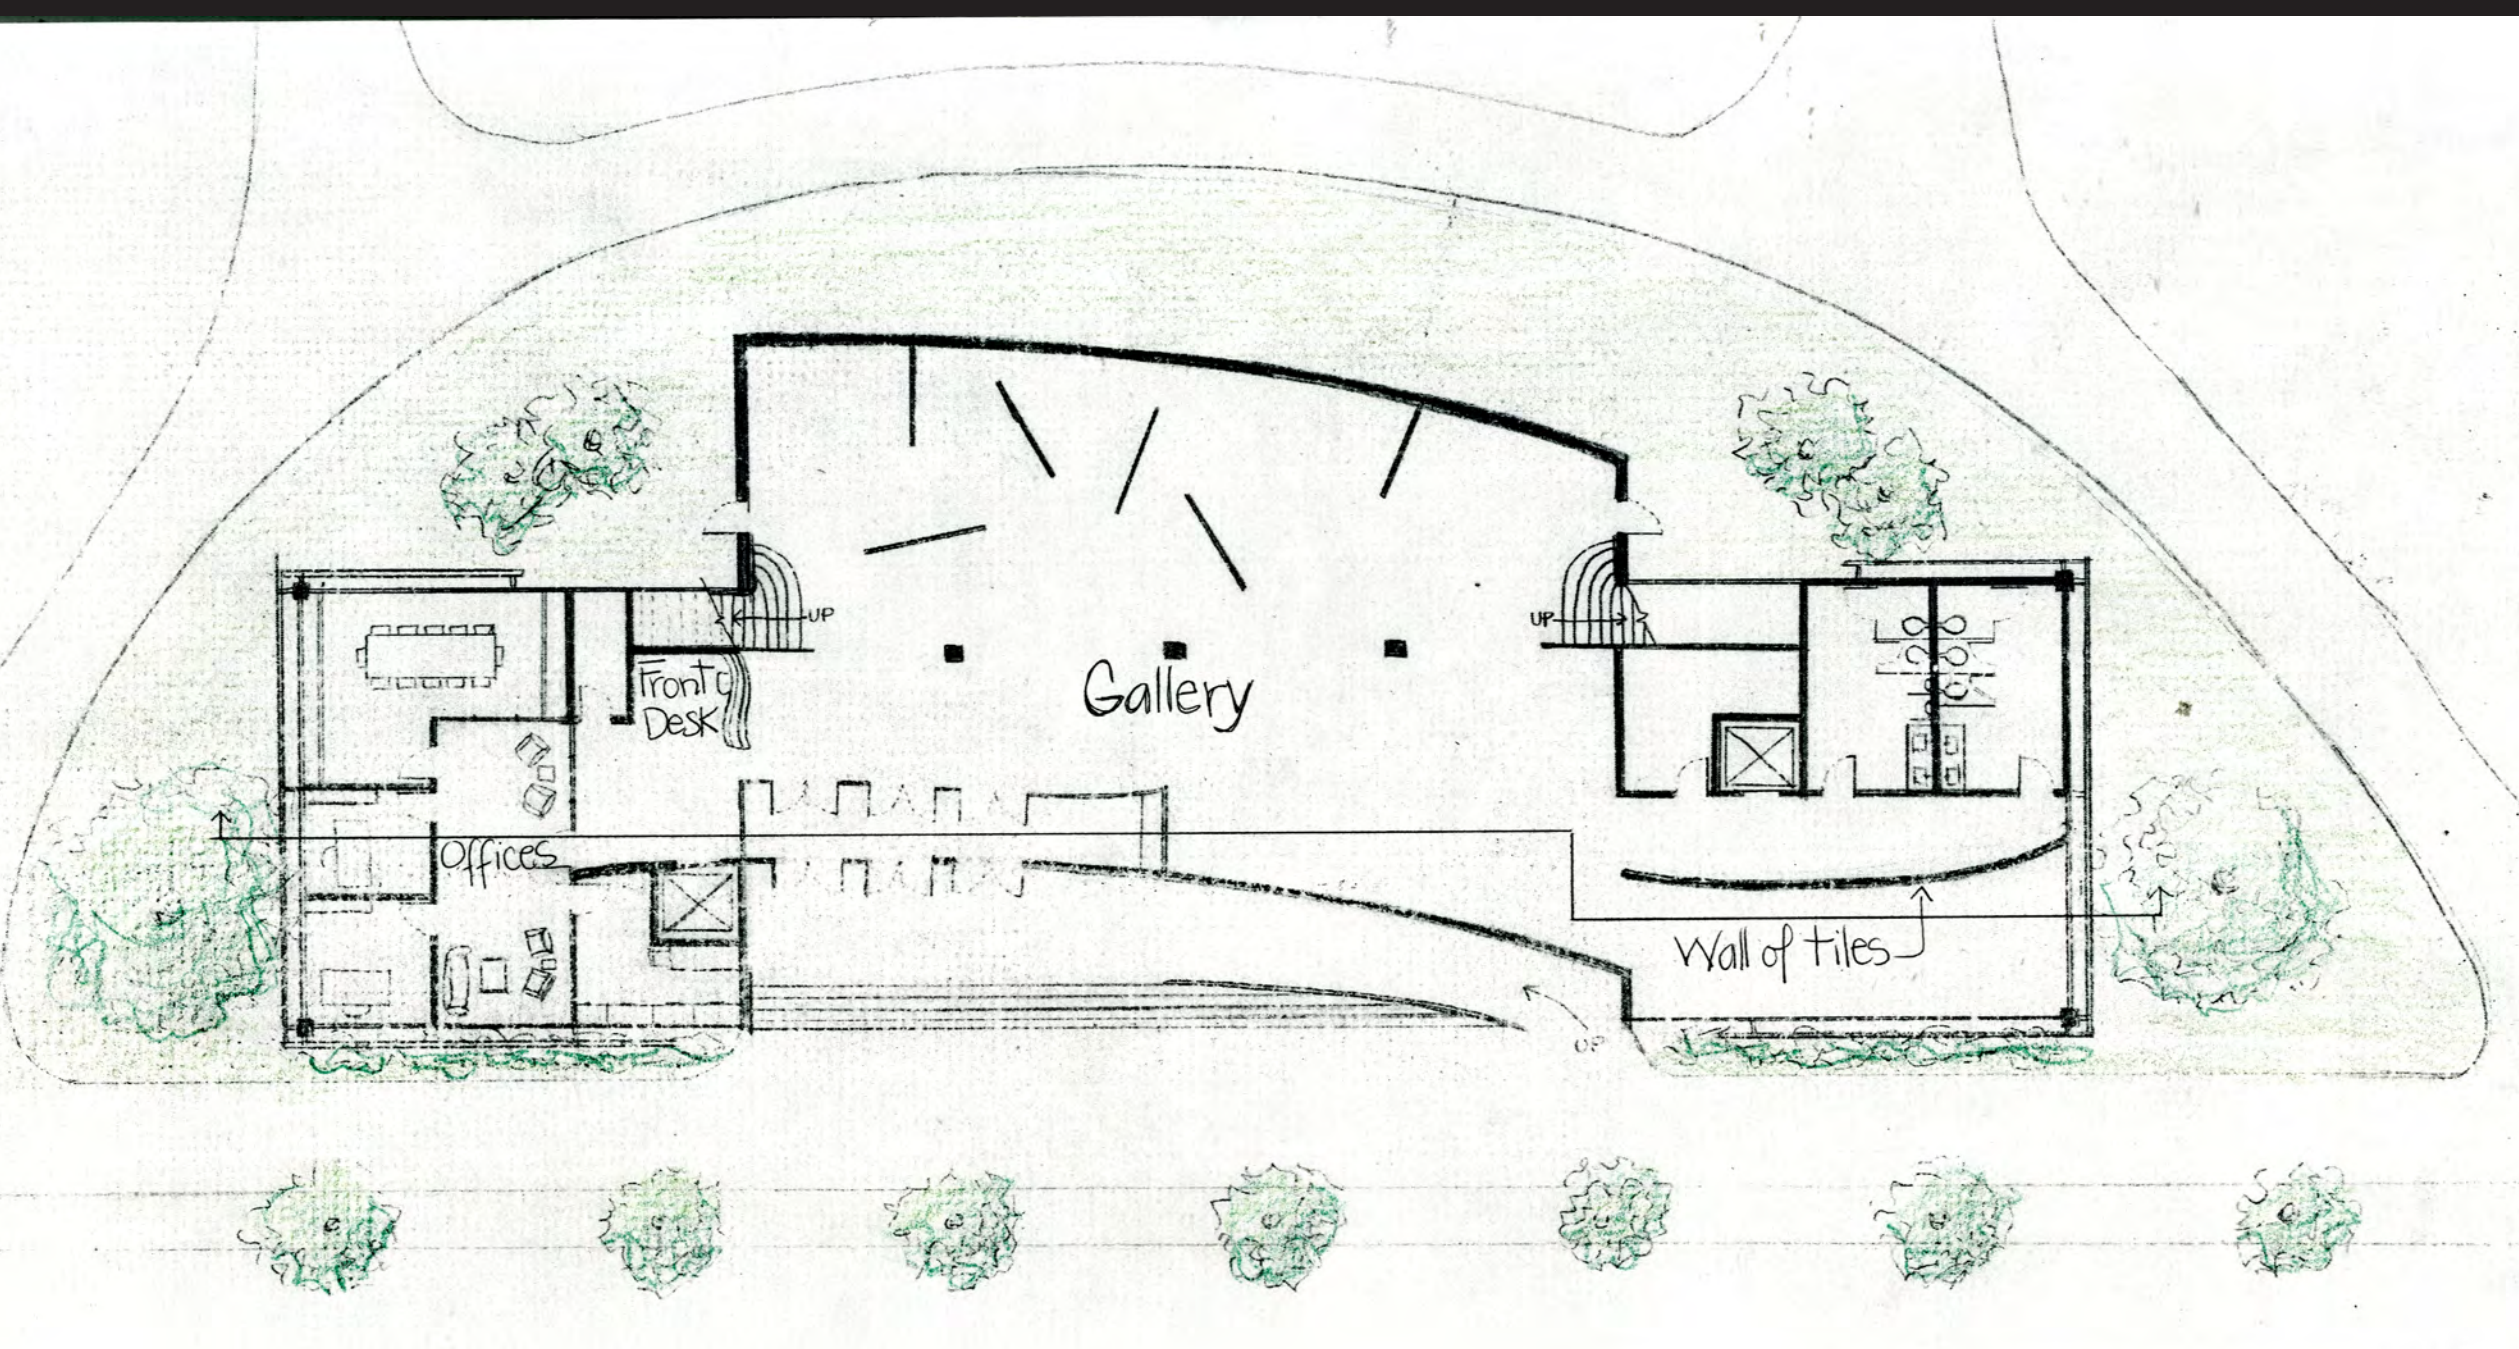

First Floor Plan

1/16 scale



SIDEWALK INTERACTION

