




# Fargo Art Studio/Gallery

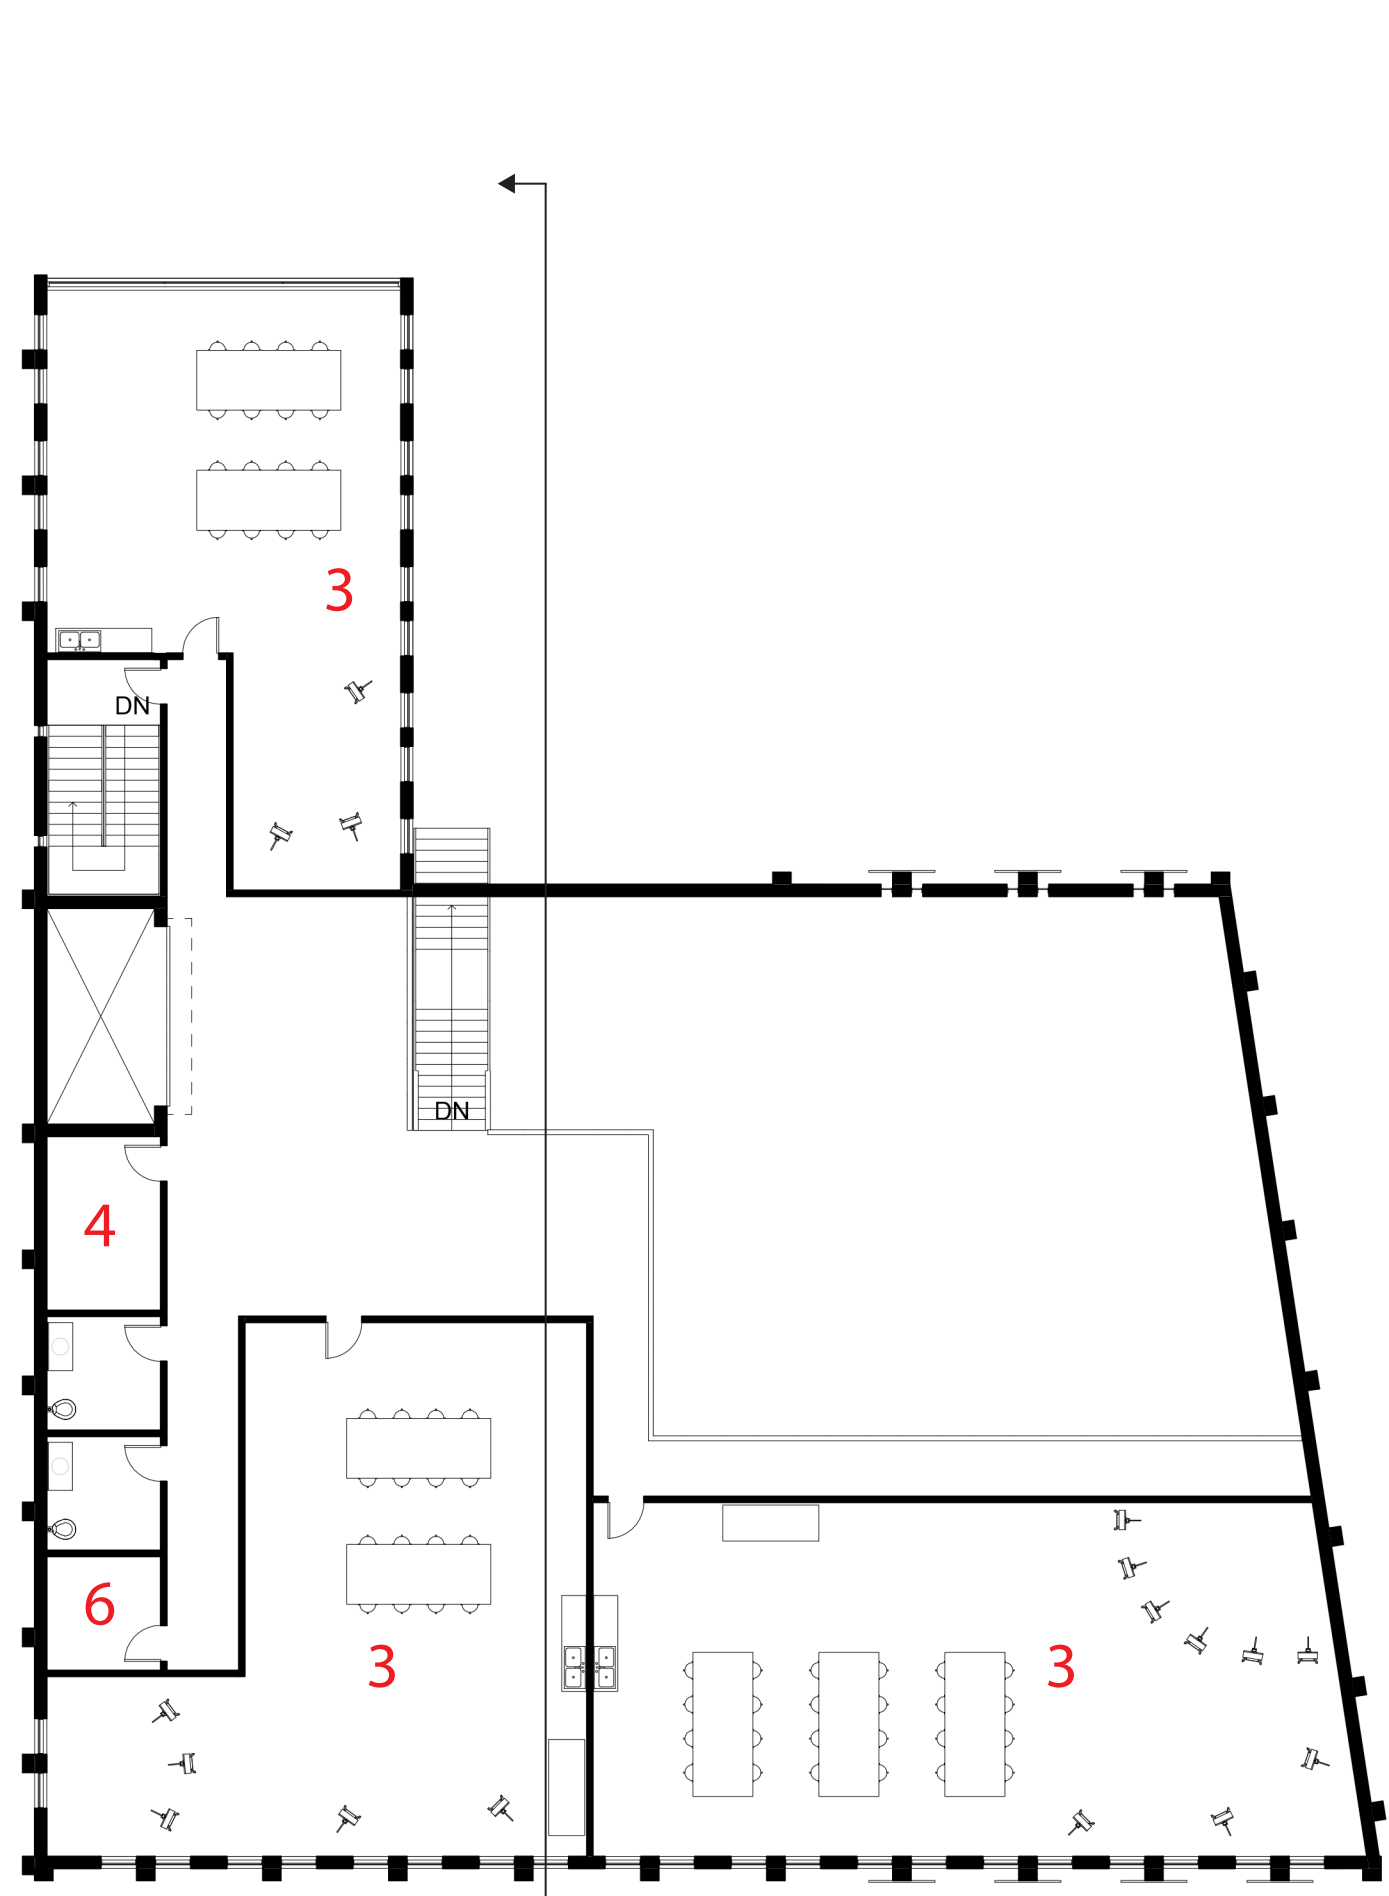

2nd floor

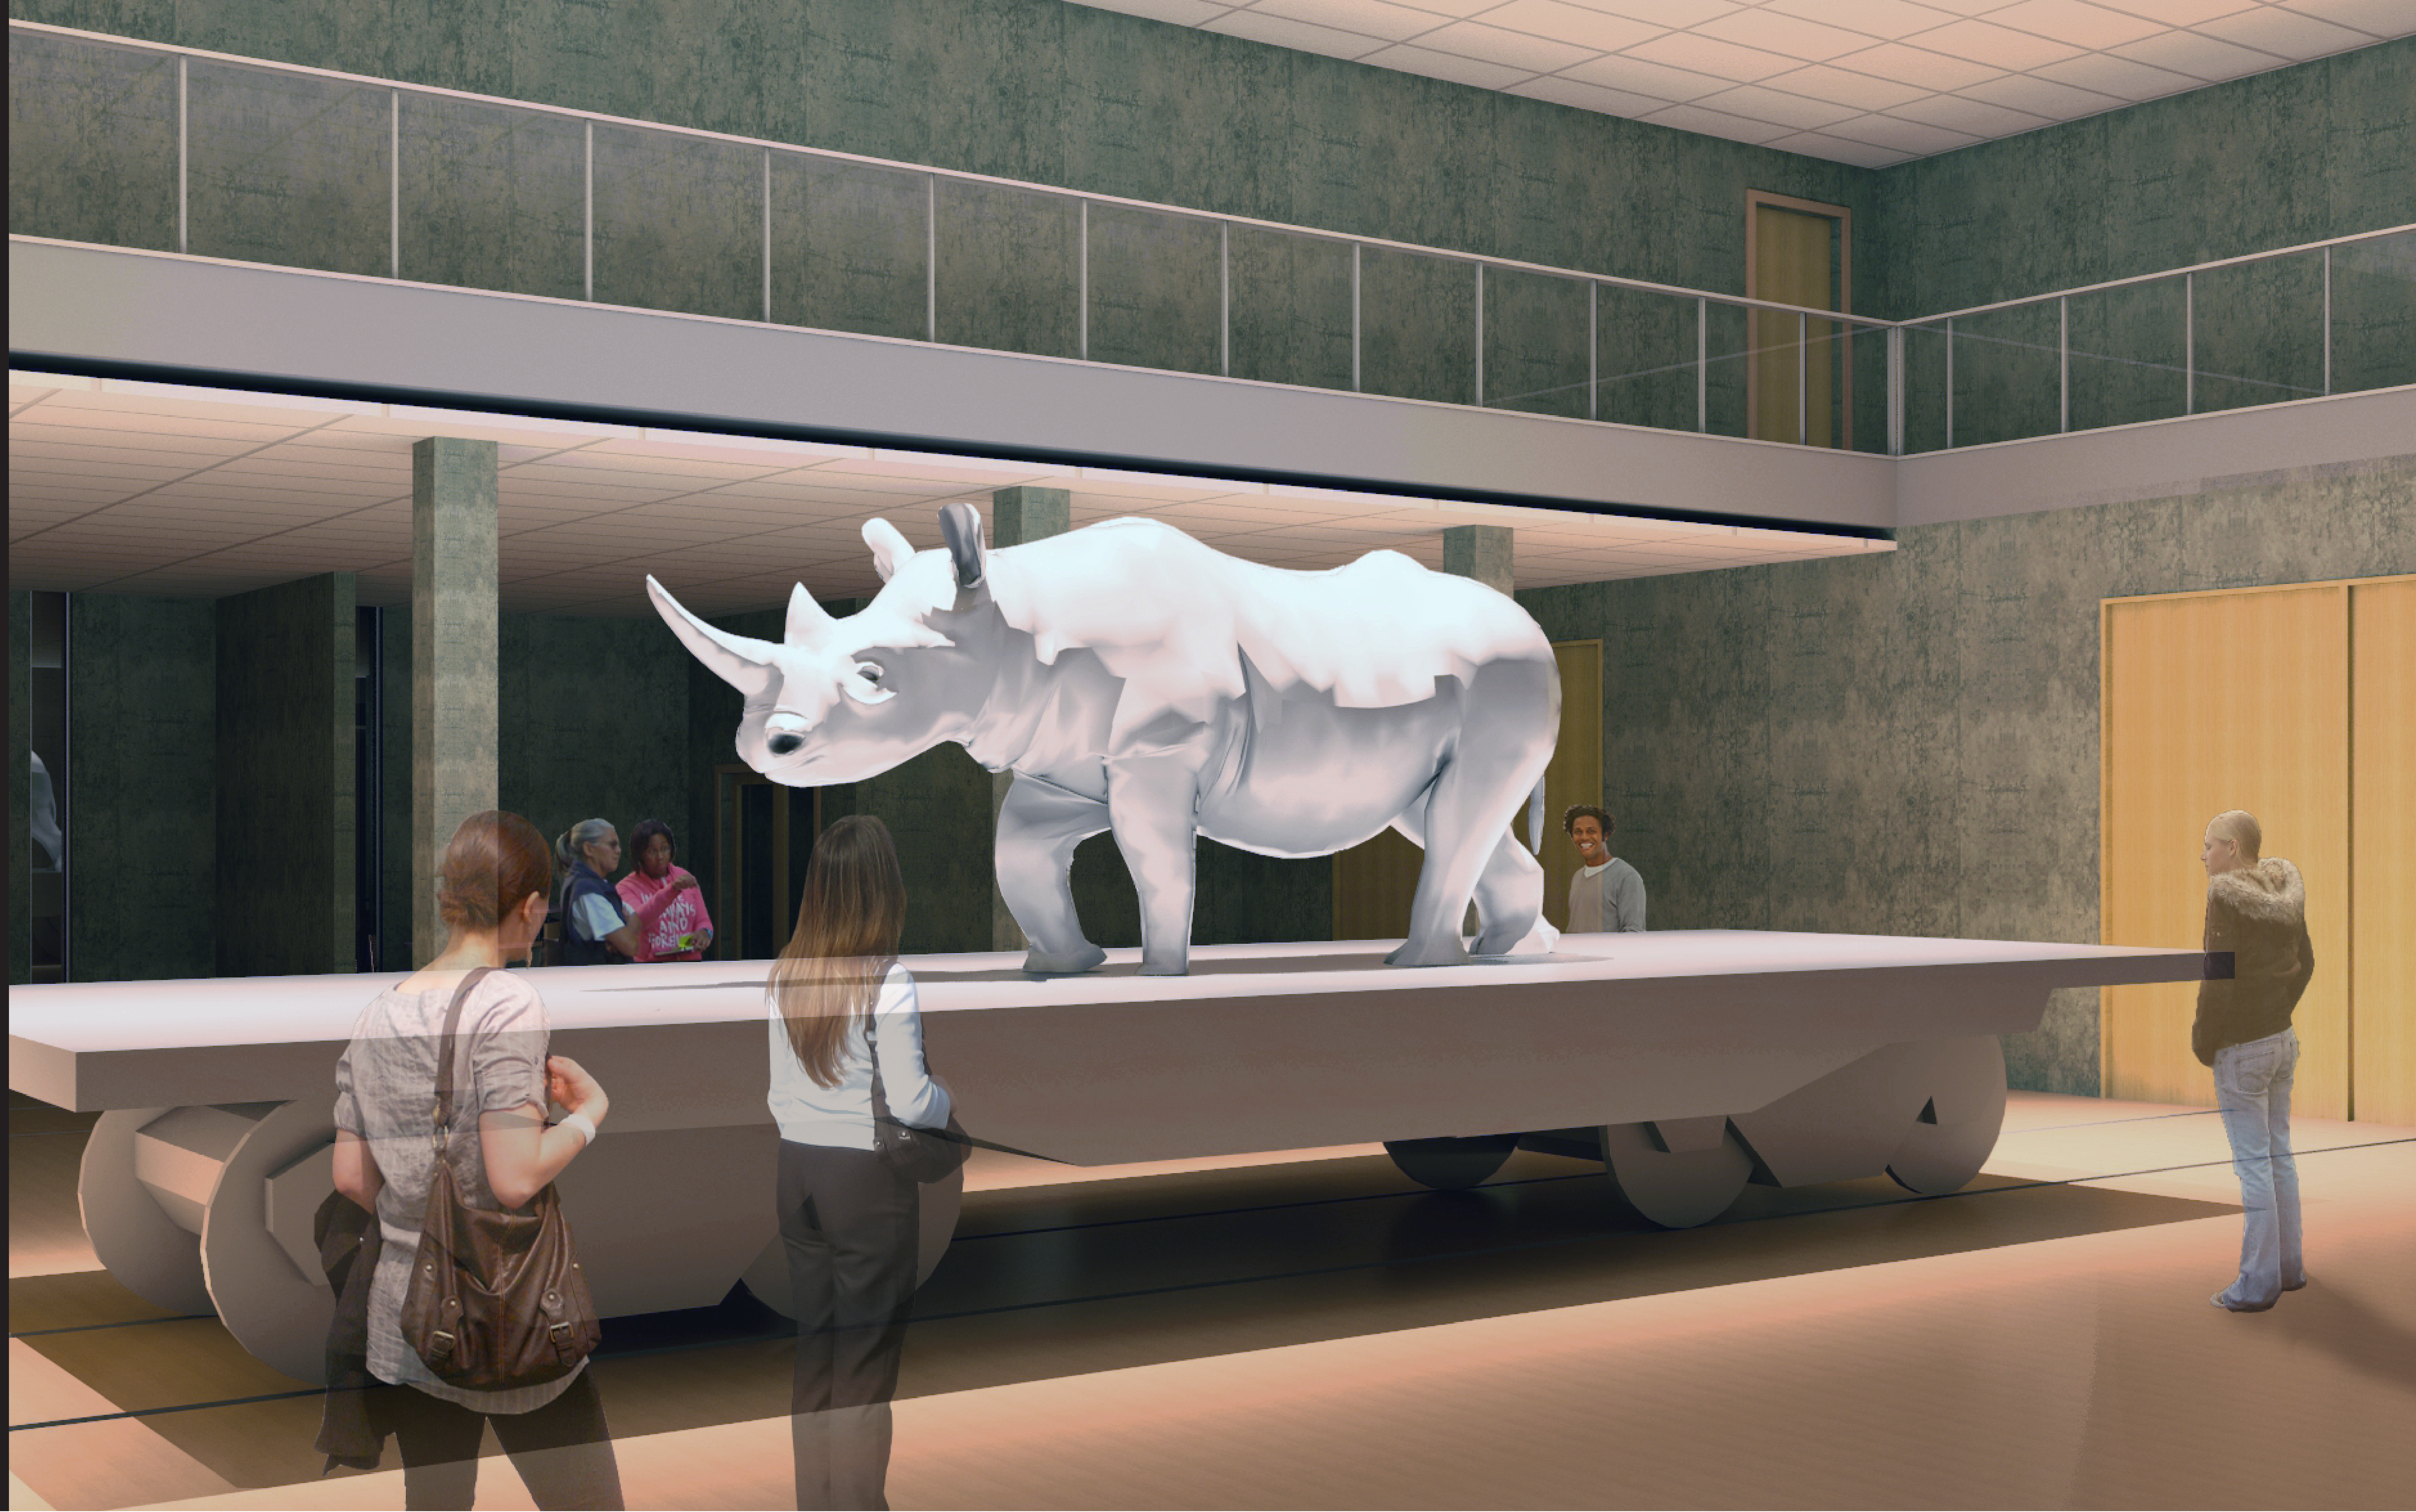


main floor

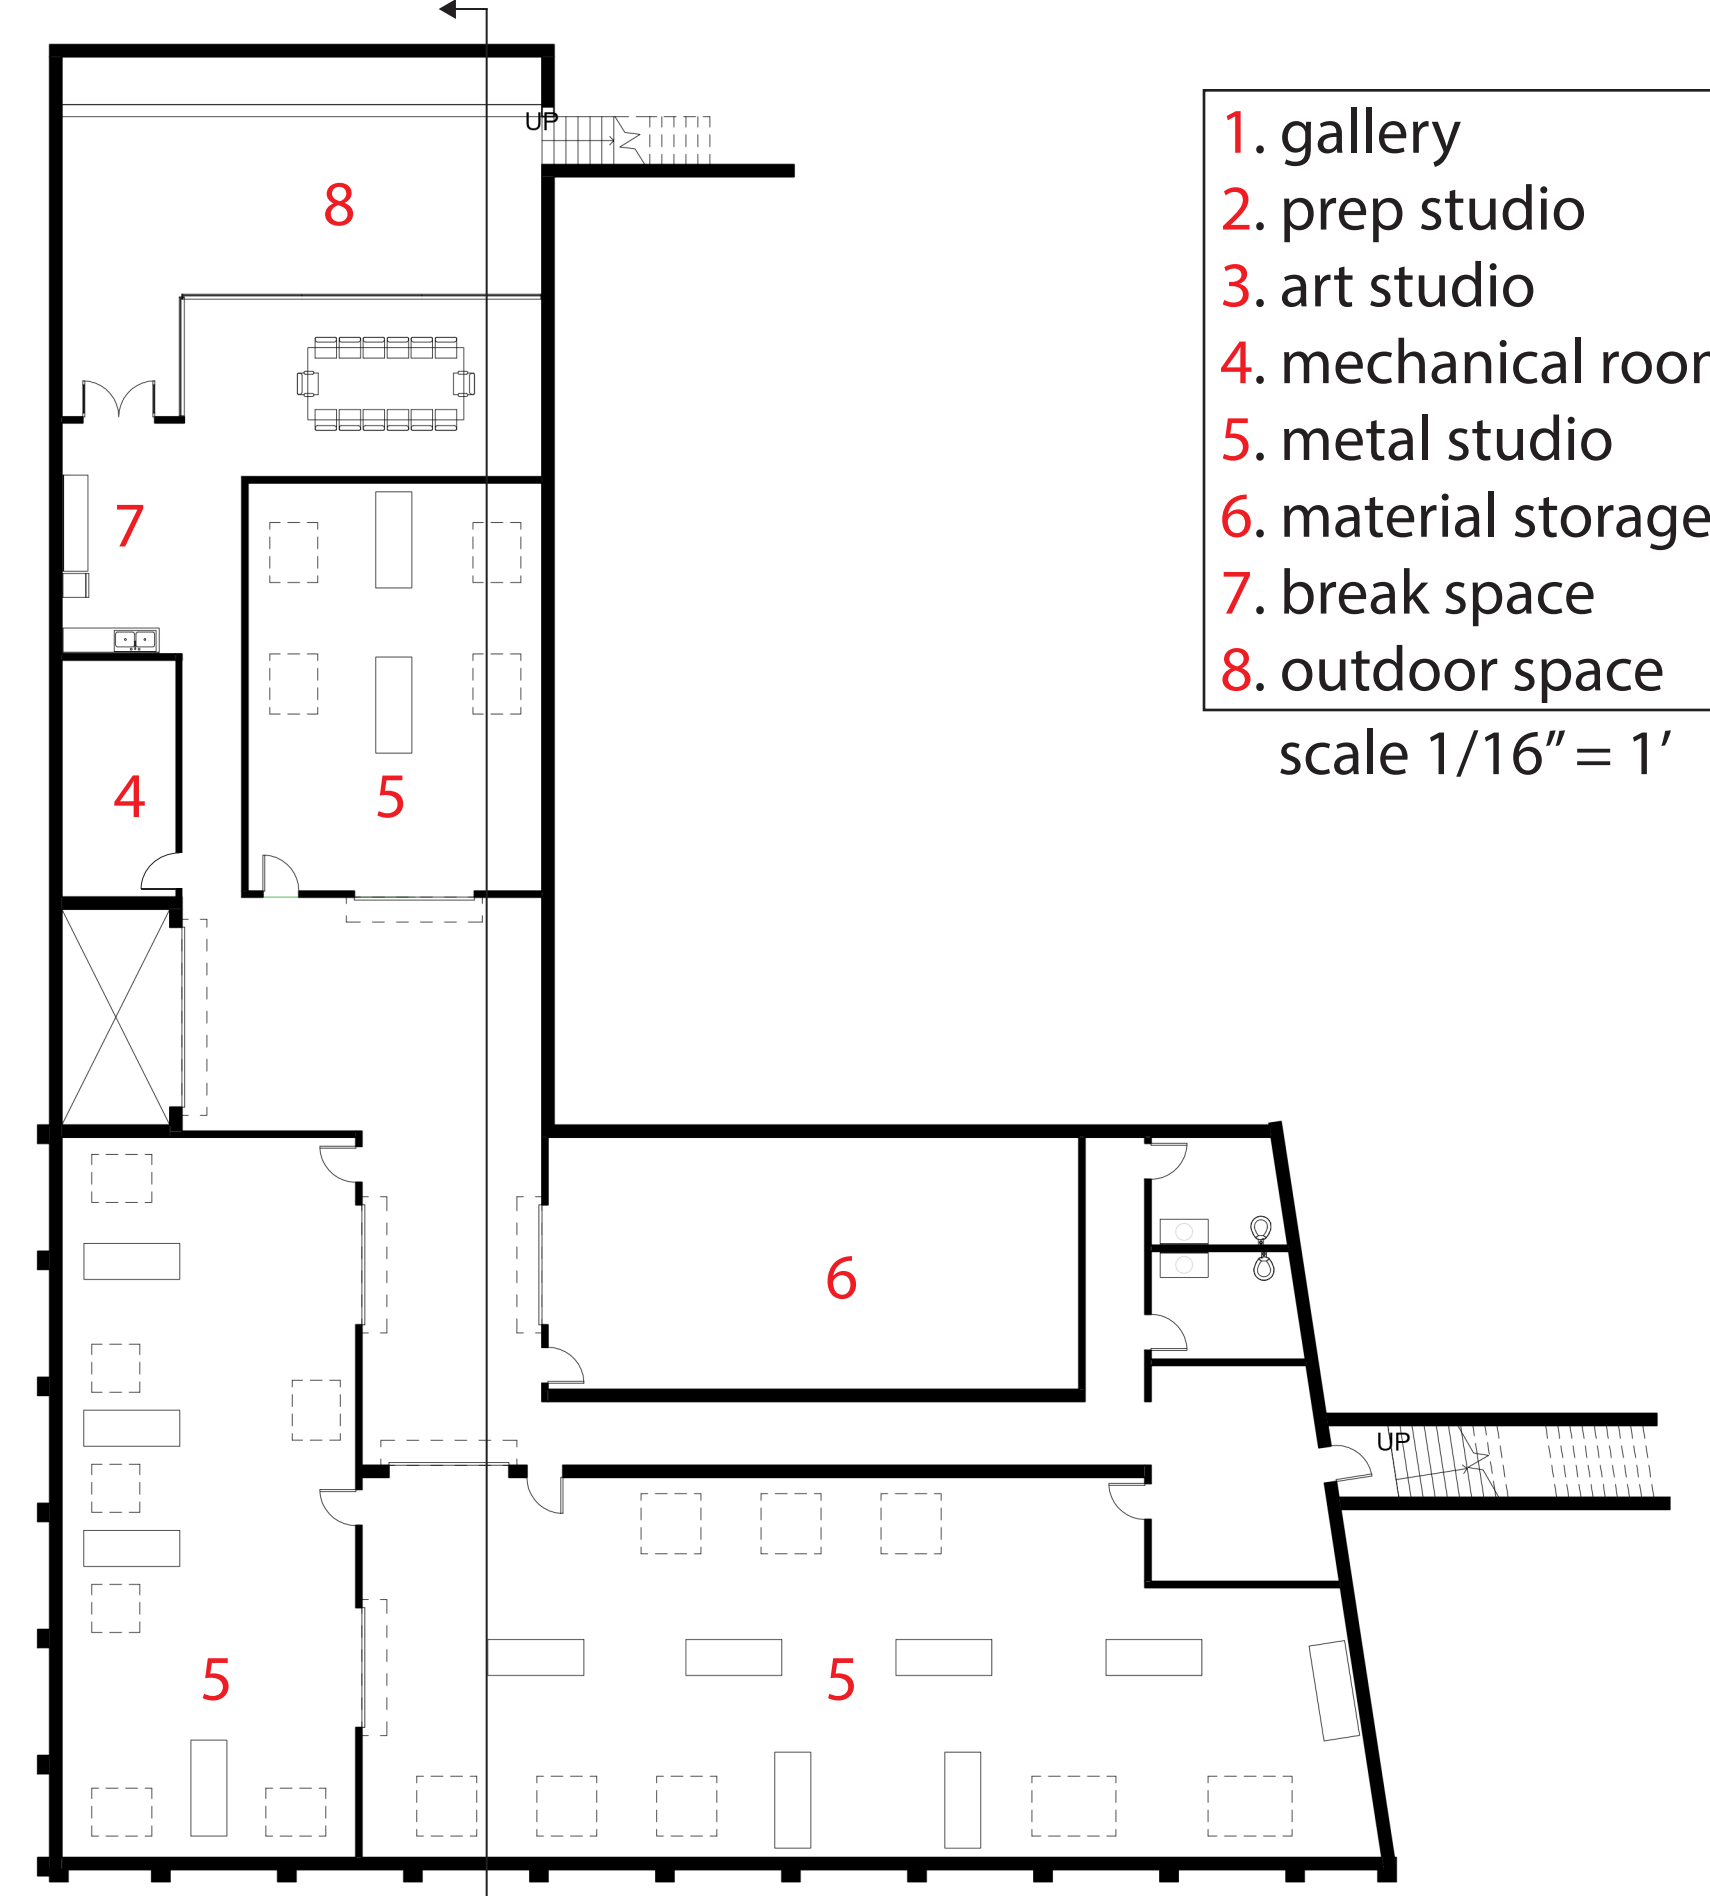

basement

- 1. gallery
  - 2. prep studio
  - 3. art studio
  - 4. mechanical room
  - 5. metal studio
  - 6. material storage
  - 7. break space
  - 8. outdoor space
- scale 1/16" = 1'

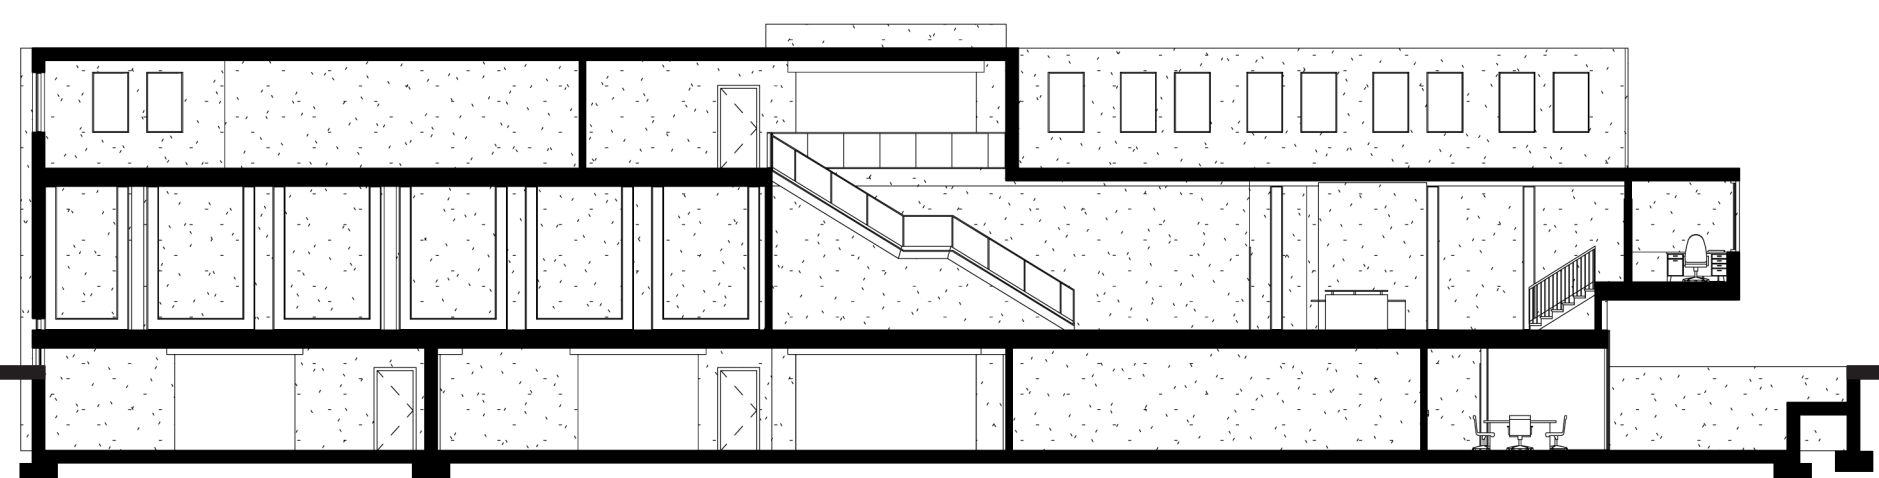

east elevation



north elevation

