




Fargo Performance Art Theatre

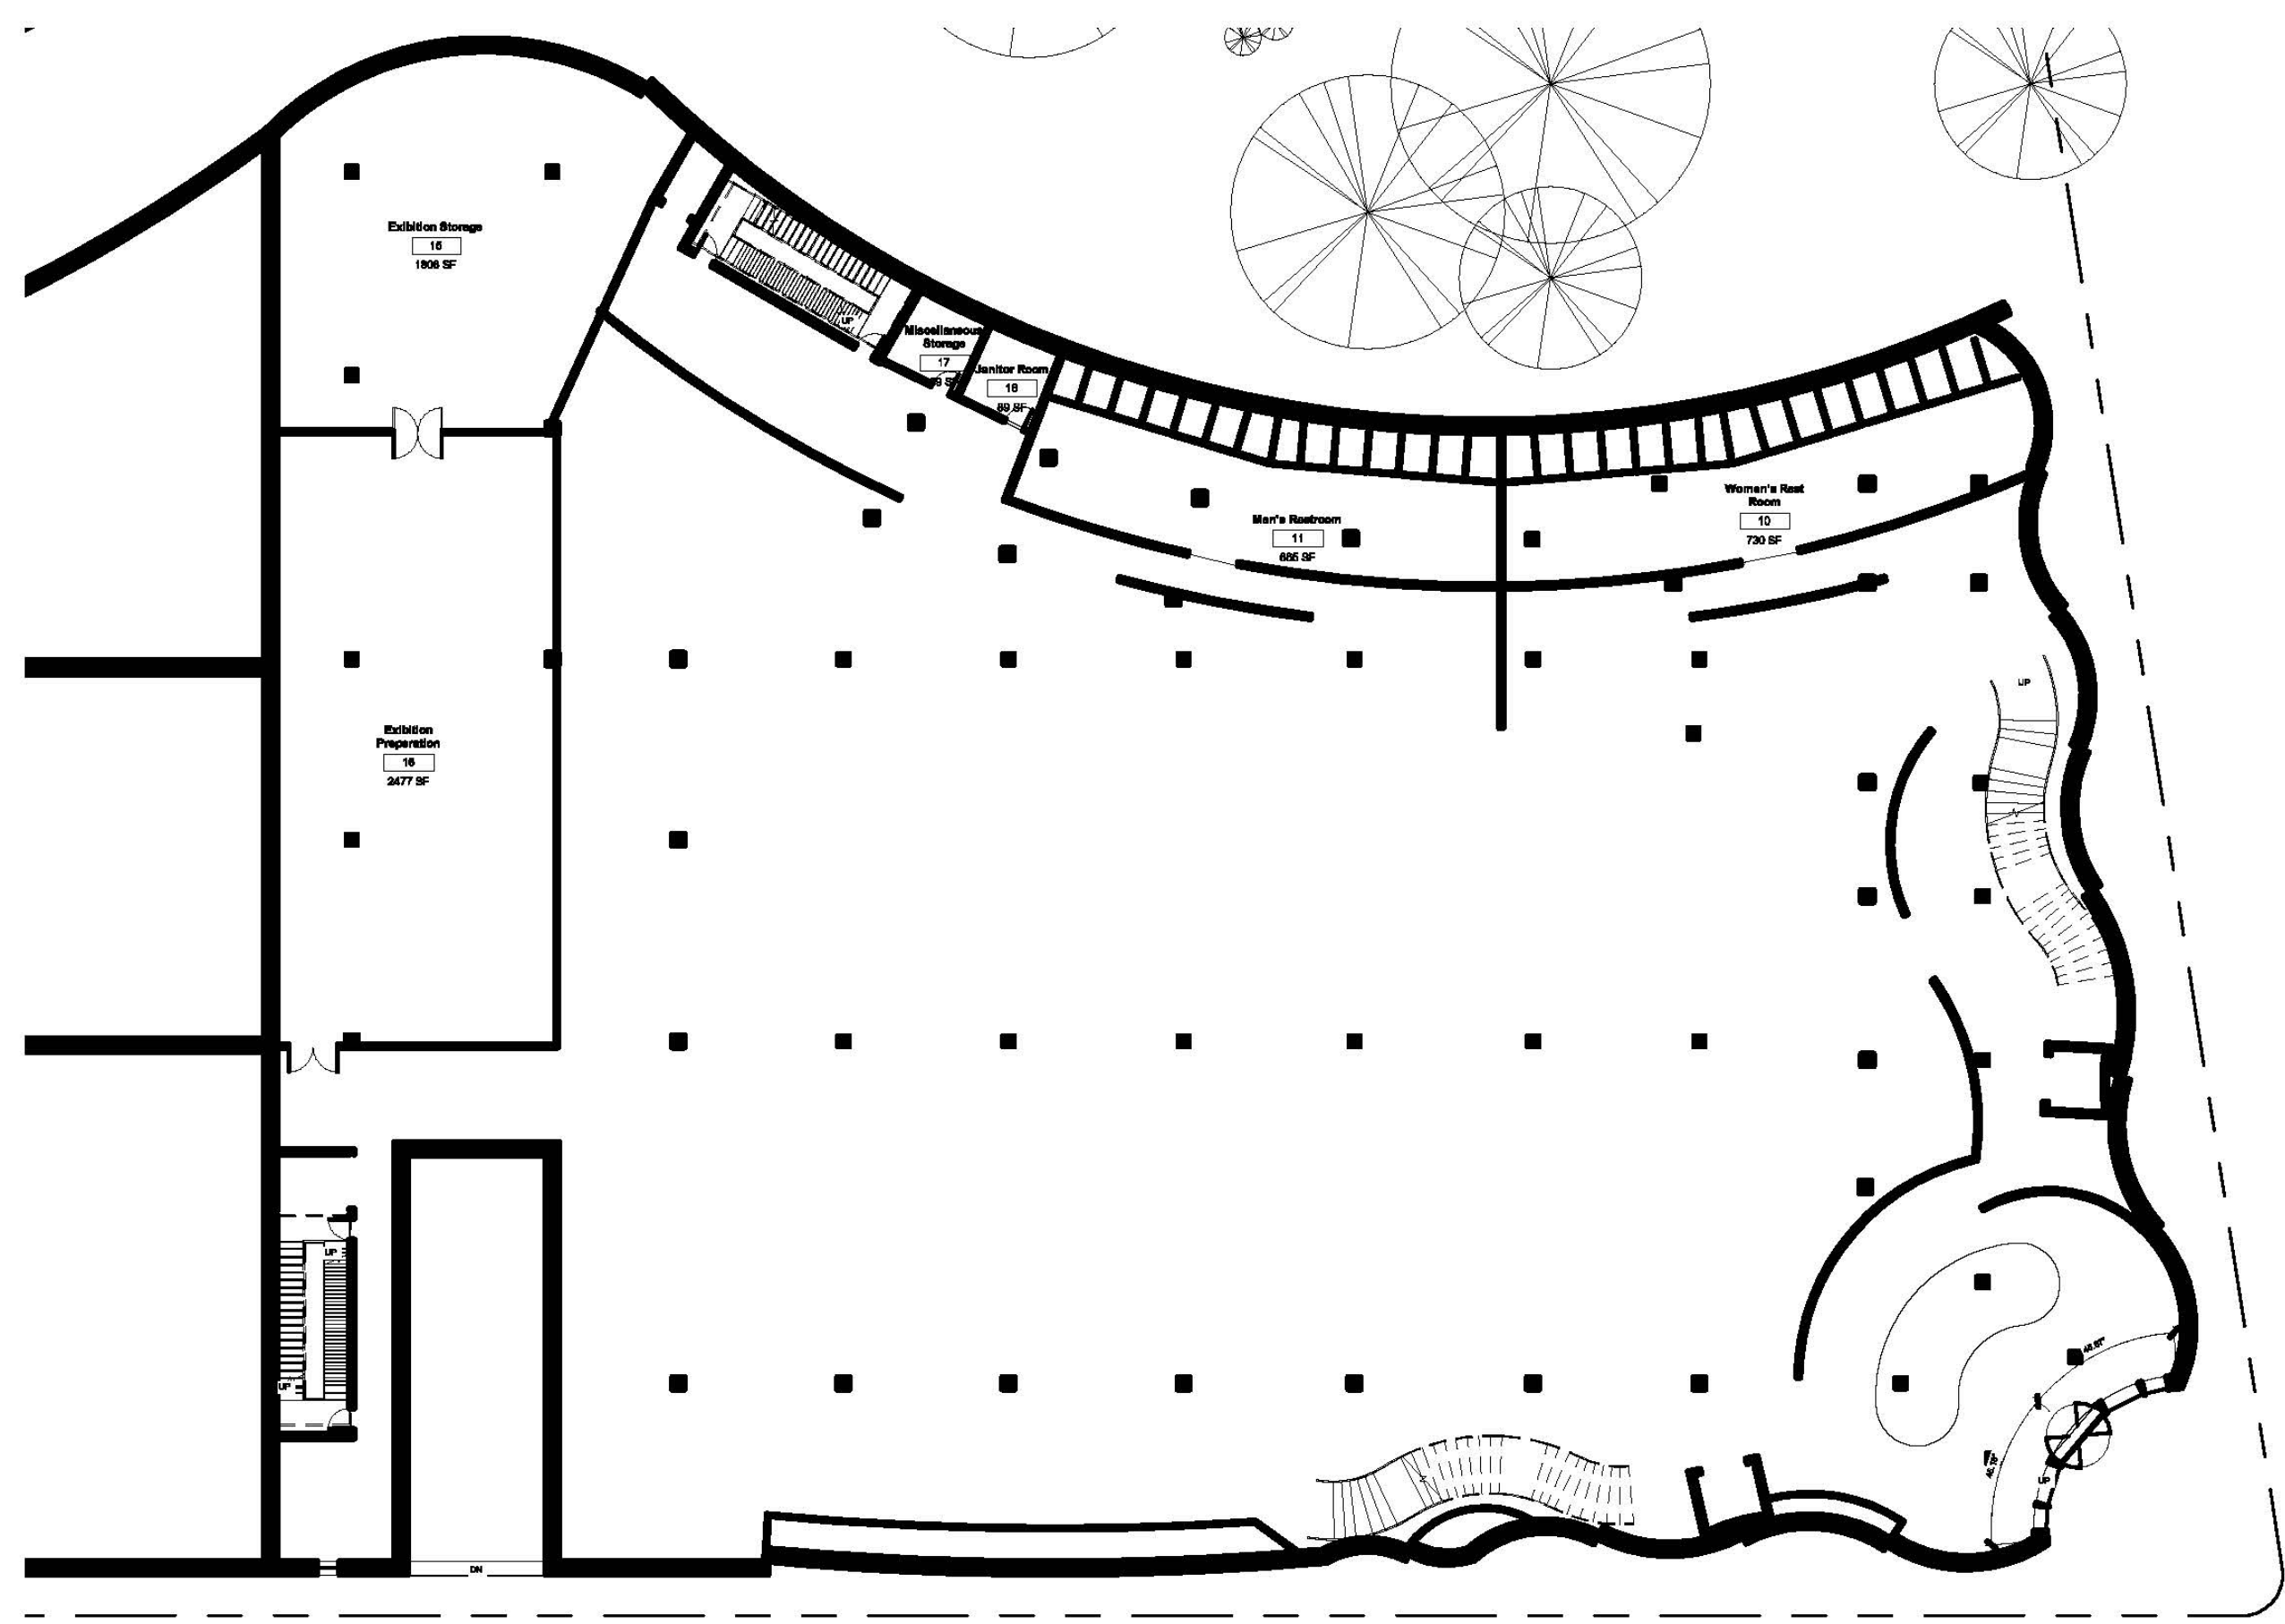

First Floor Plan | Scale 3/128" = 1'

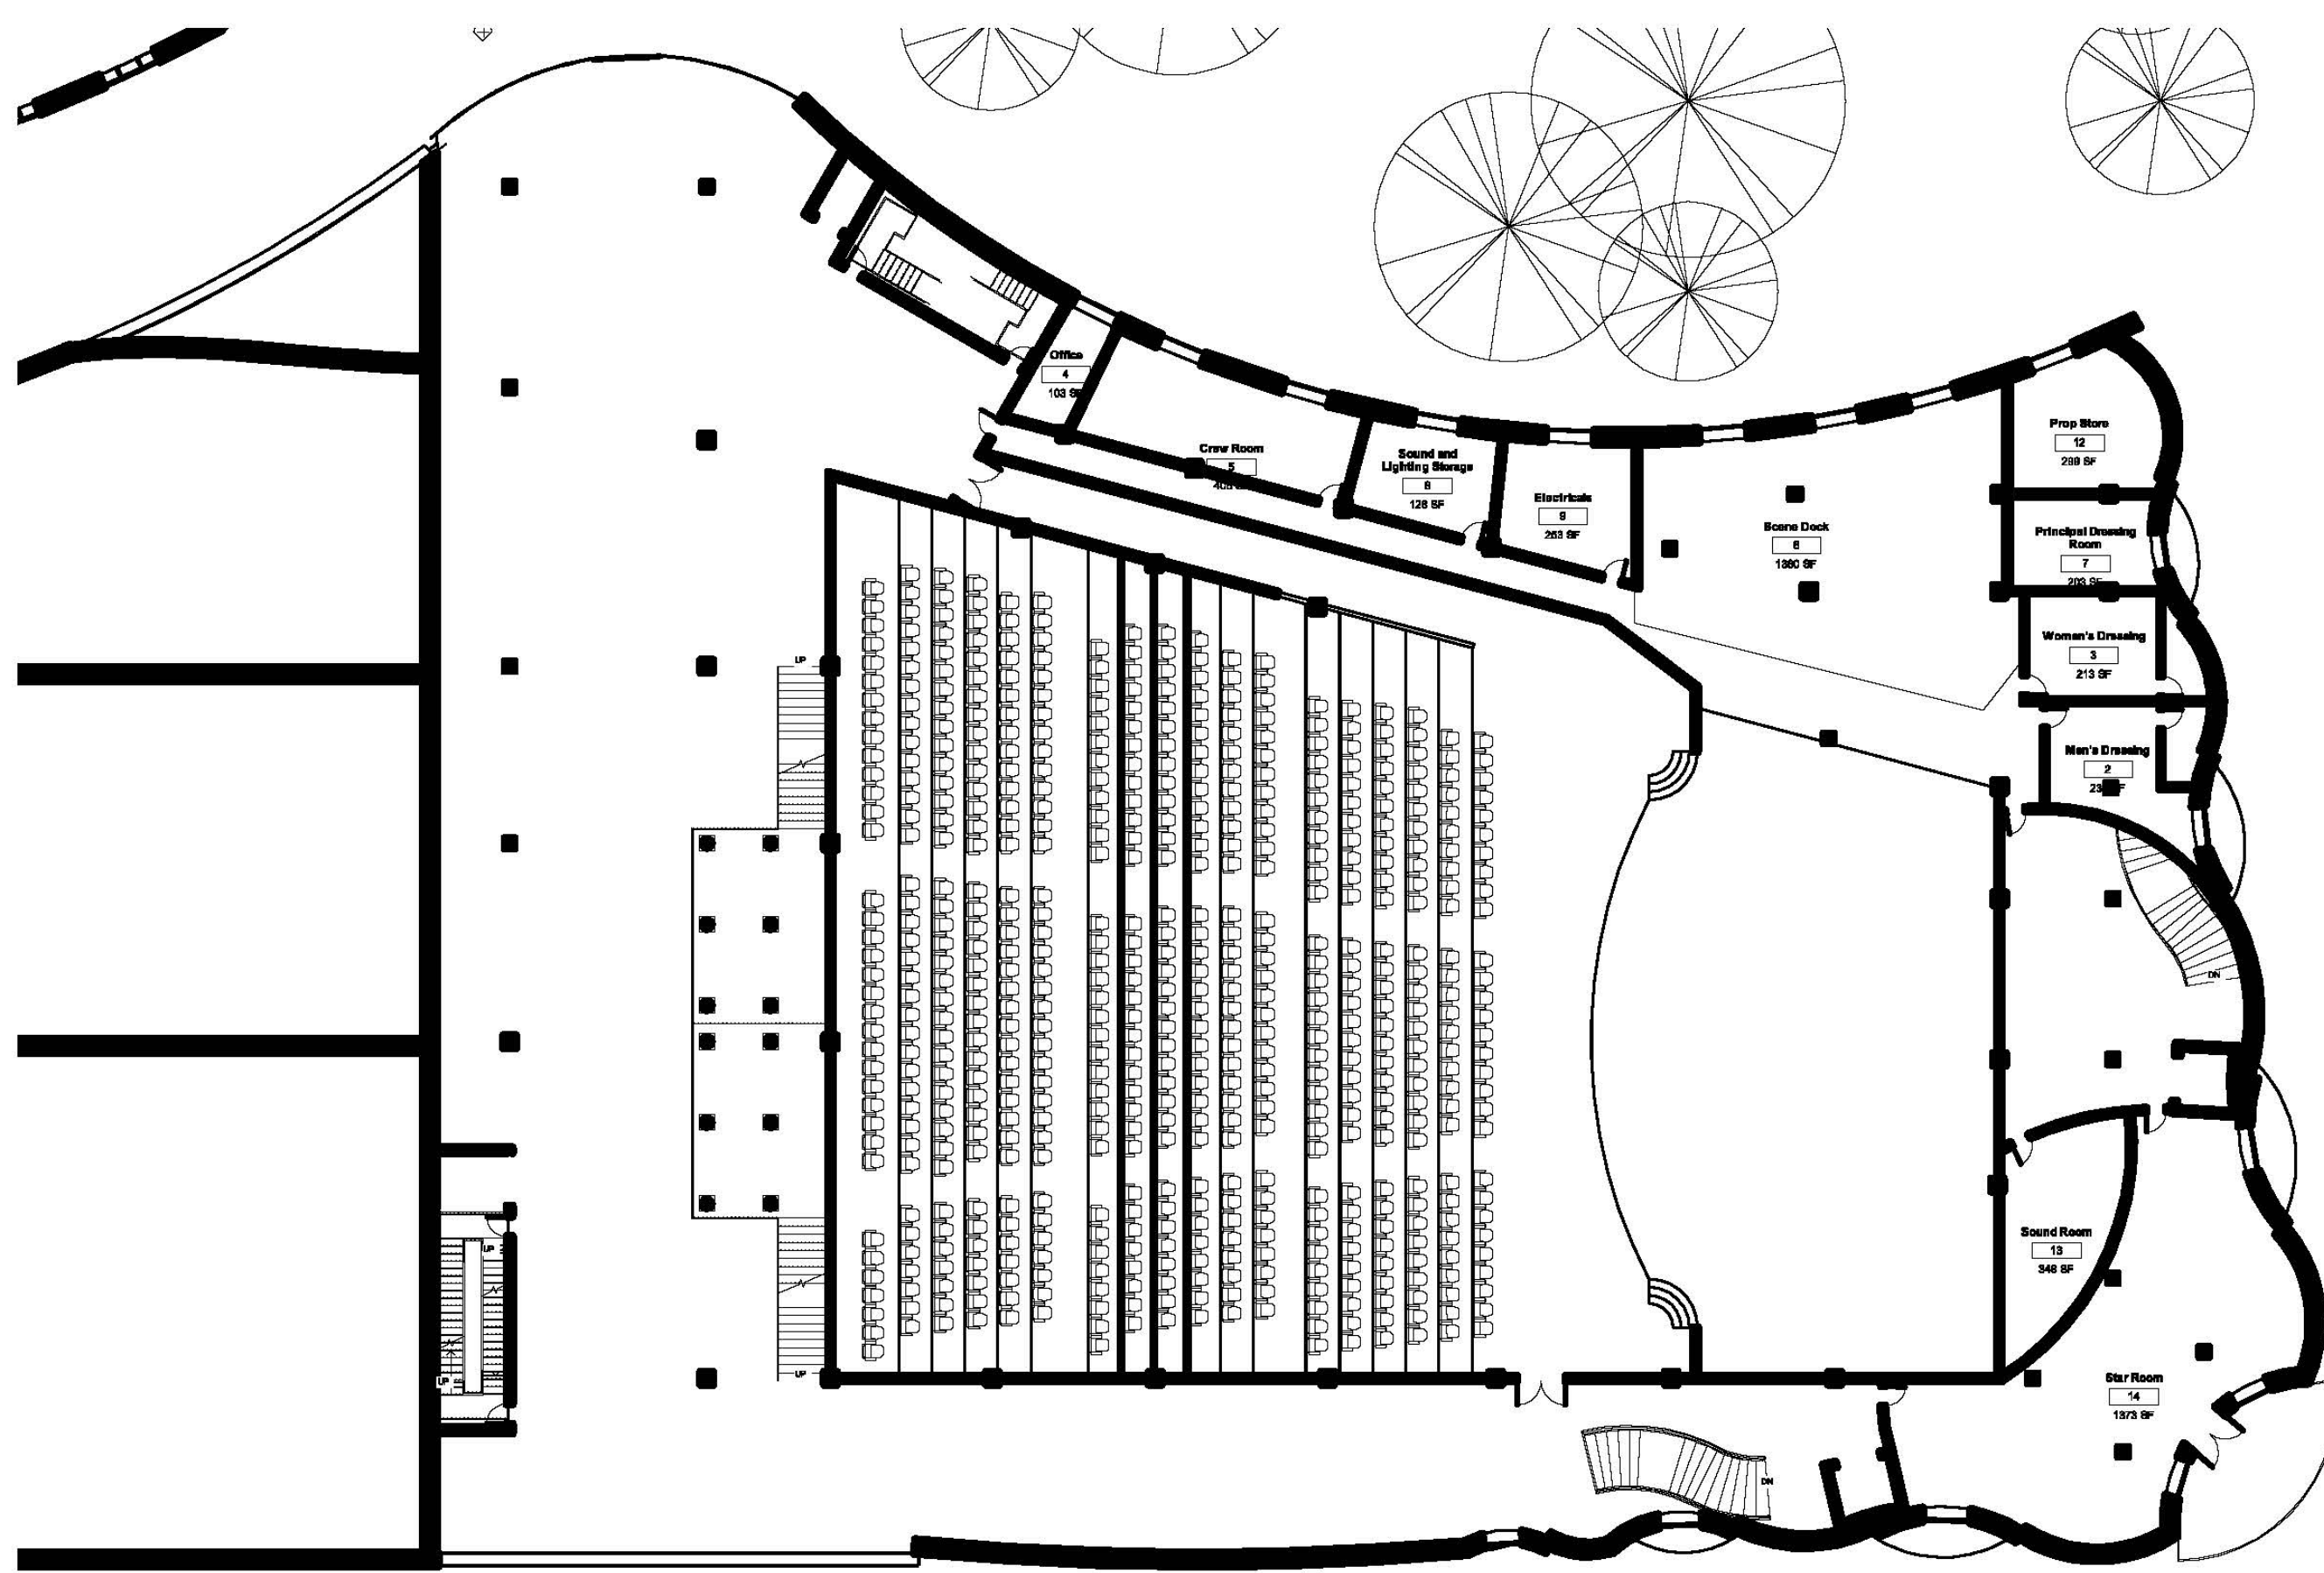

Second Floor Plan | Scale 3/128" = 1'

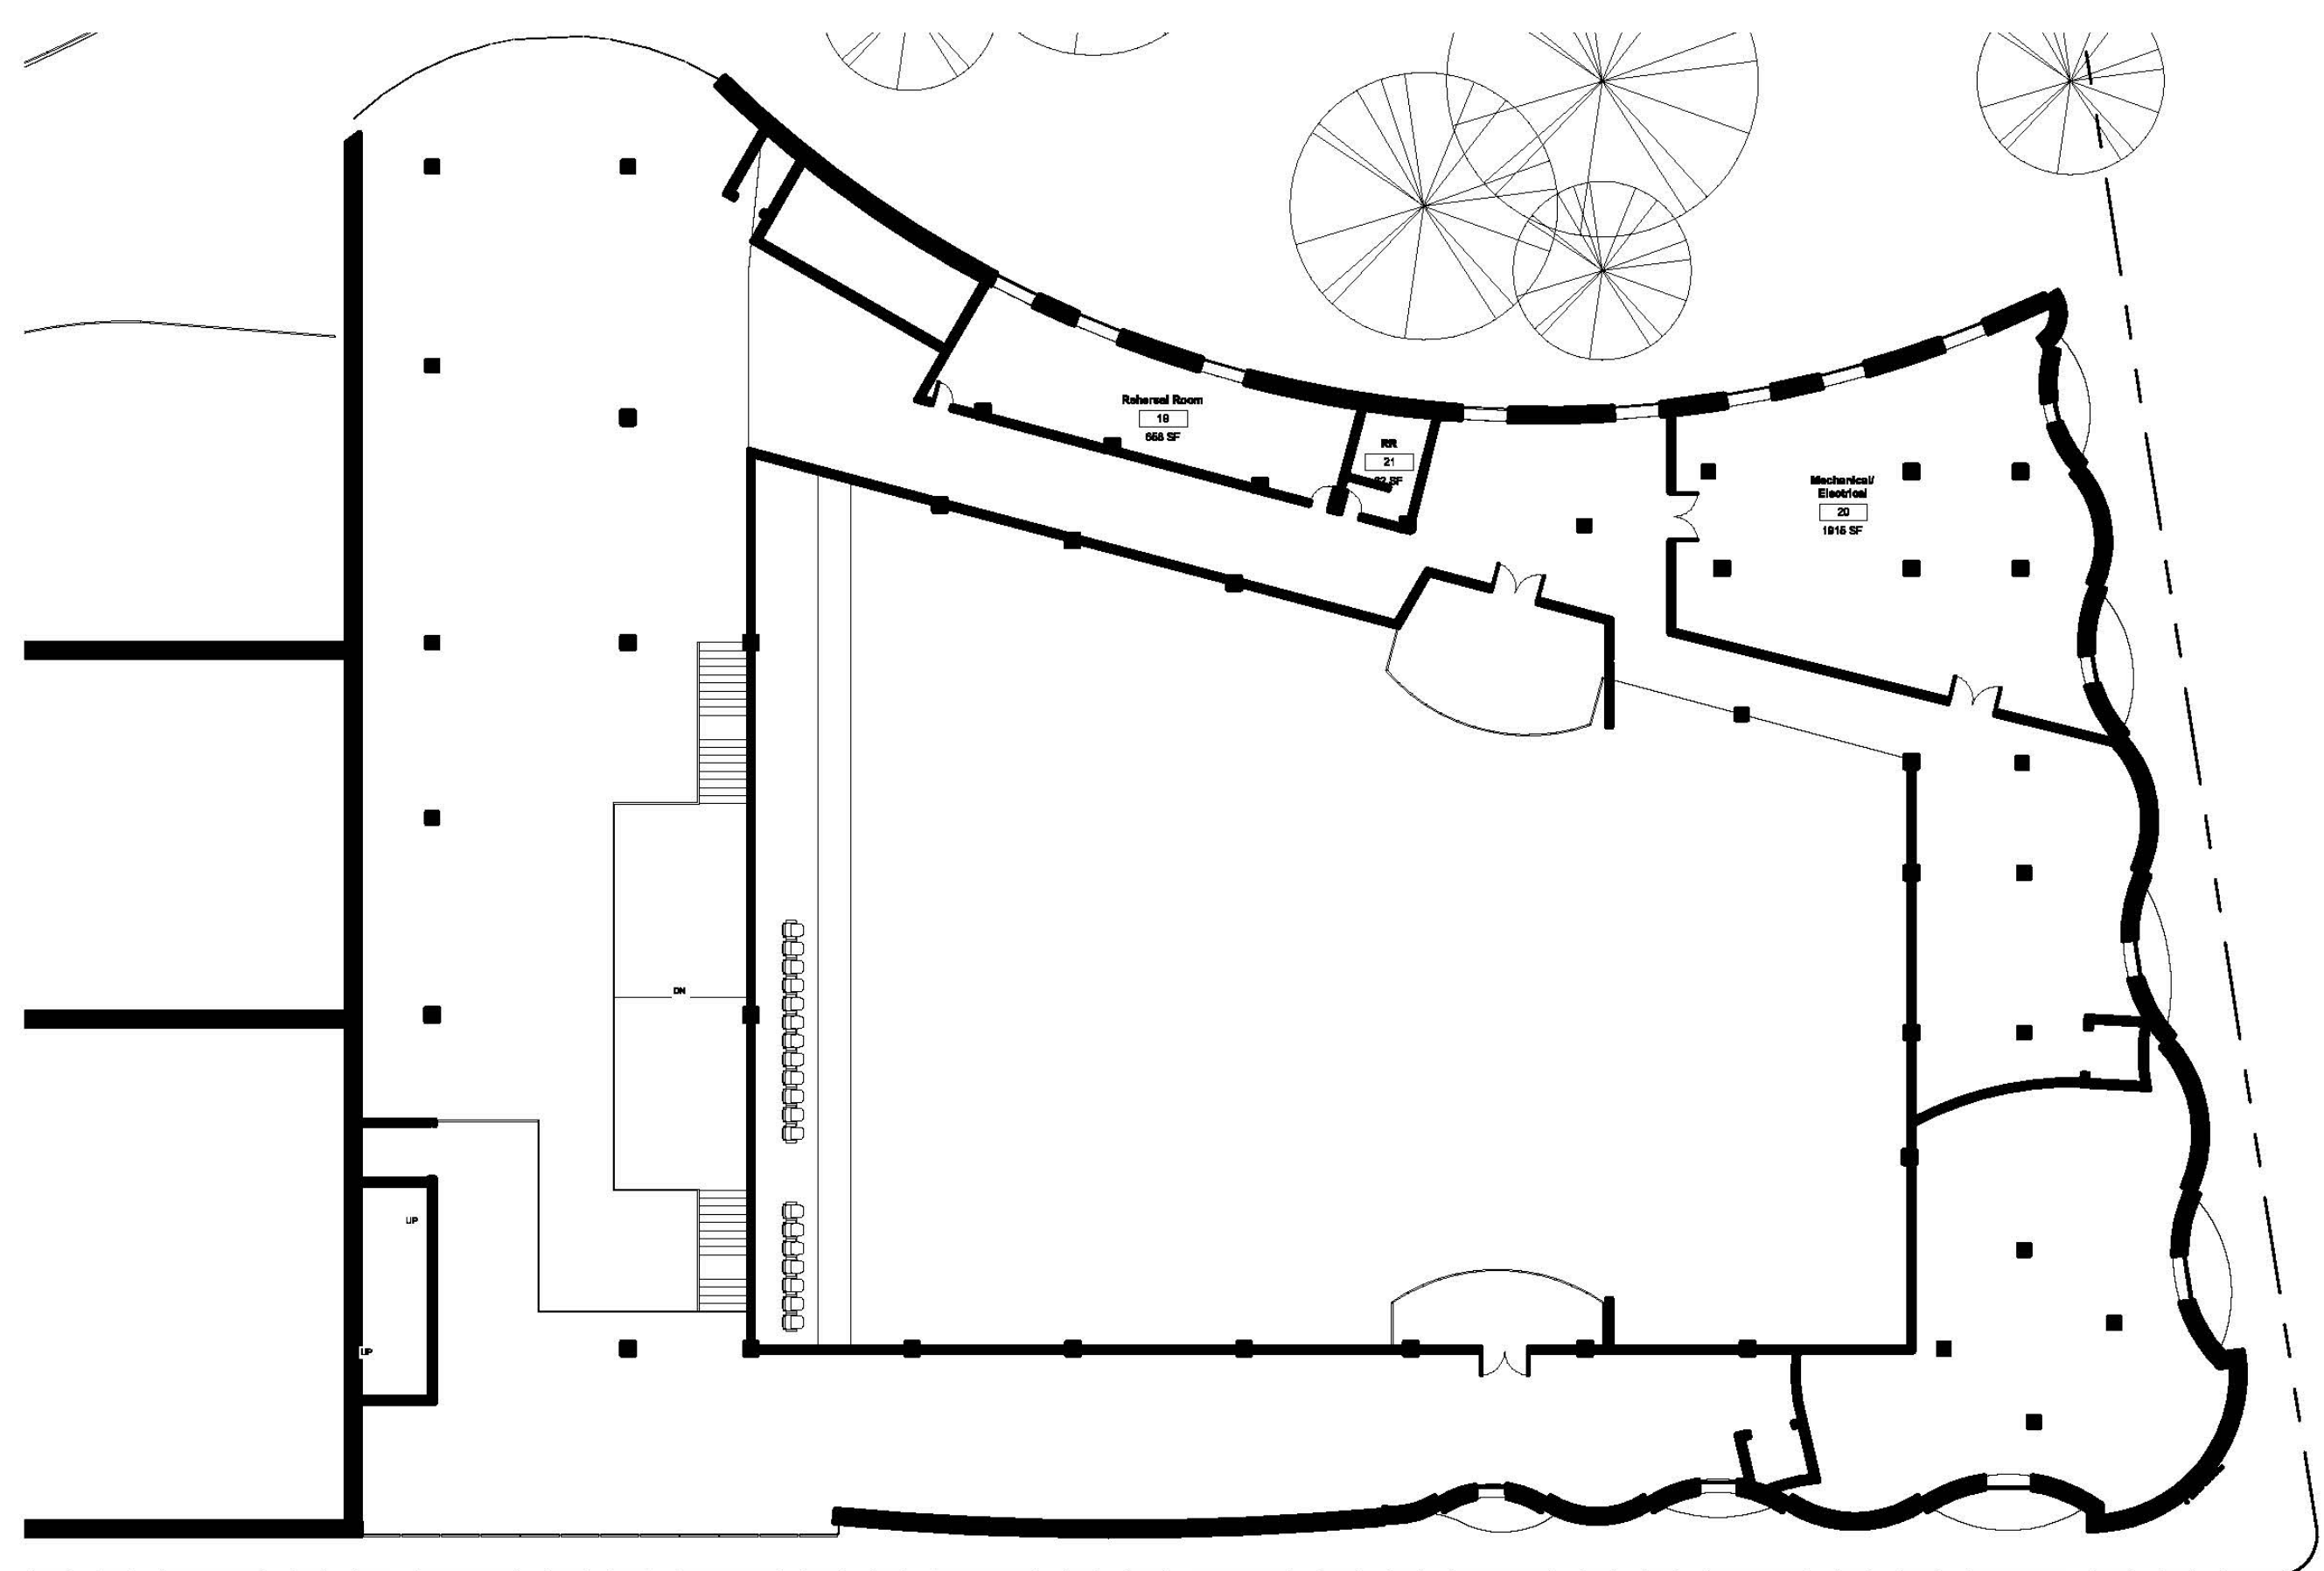

Third Floor Plan | Scale 3/128" = 1'



South East Corner Perspective




North Elevation




Site Plan | Scale 1/64" = 1'



East Elevation

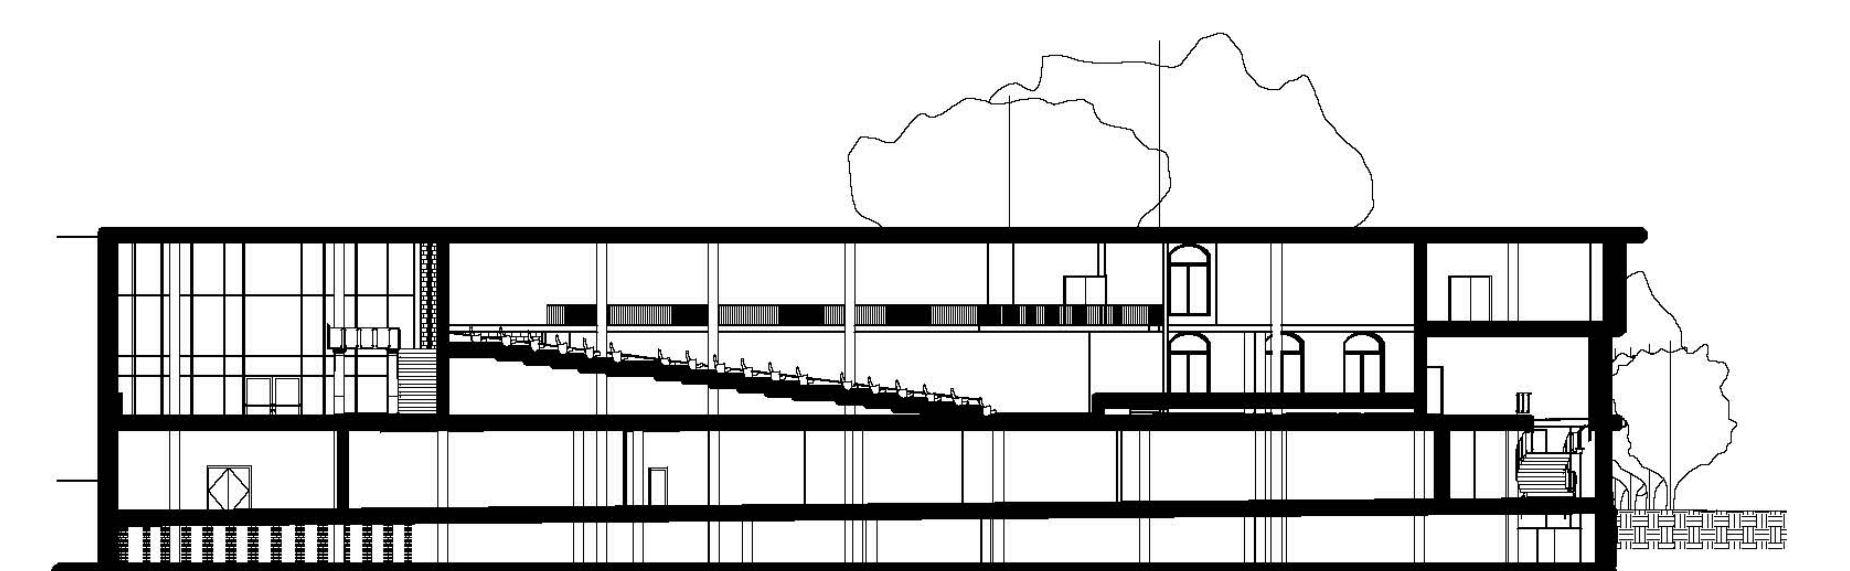


Section | Scale 1/32" = 1'

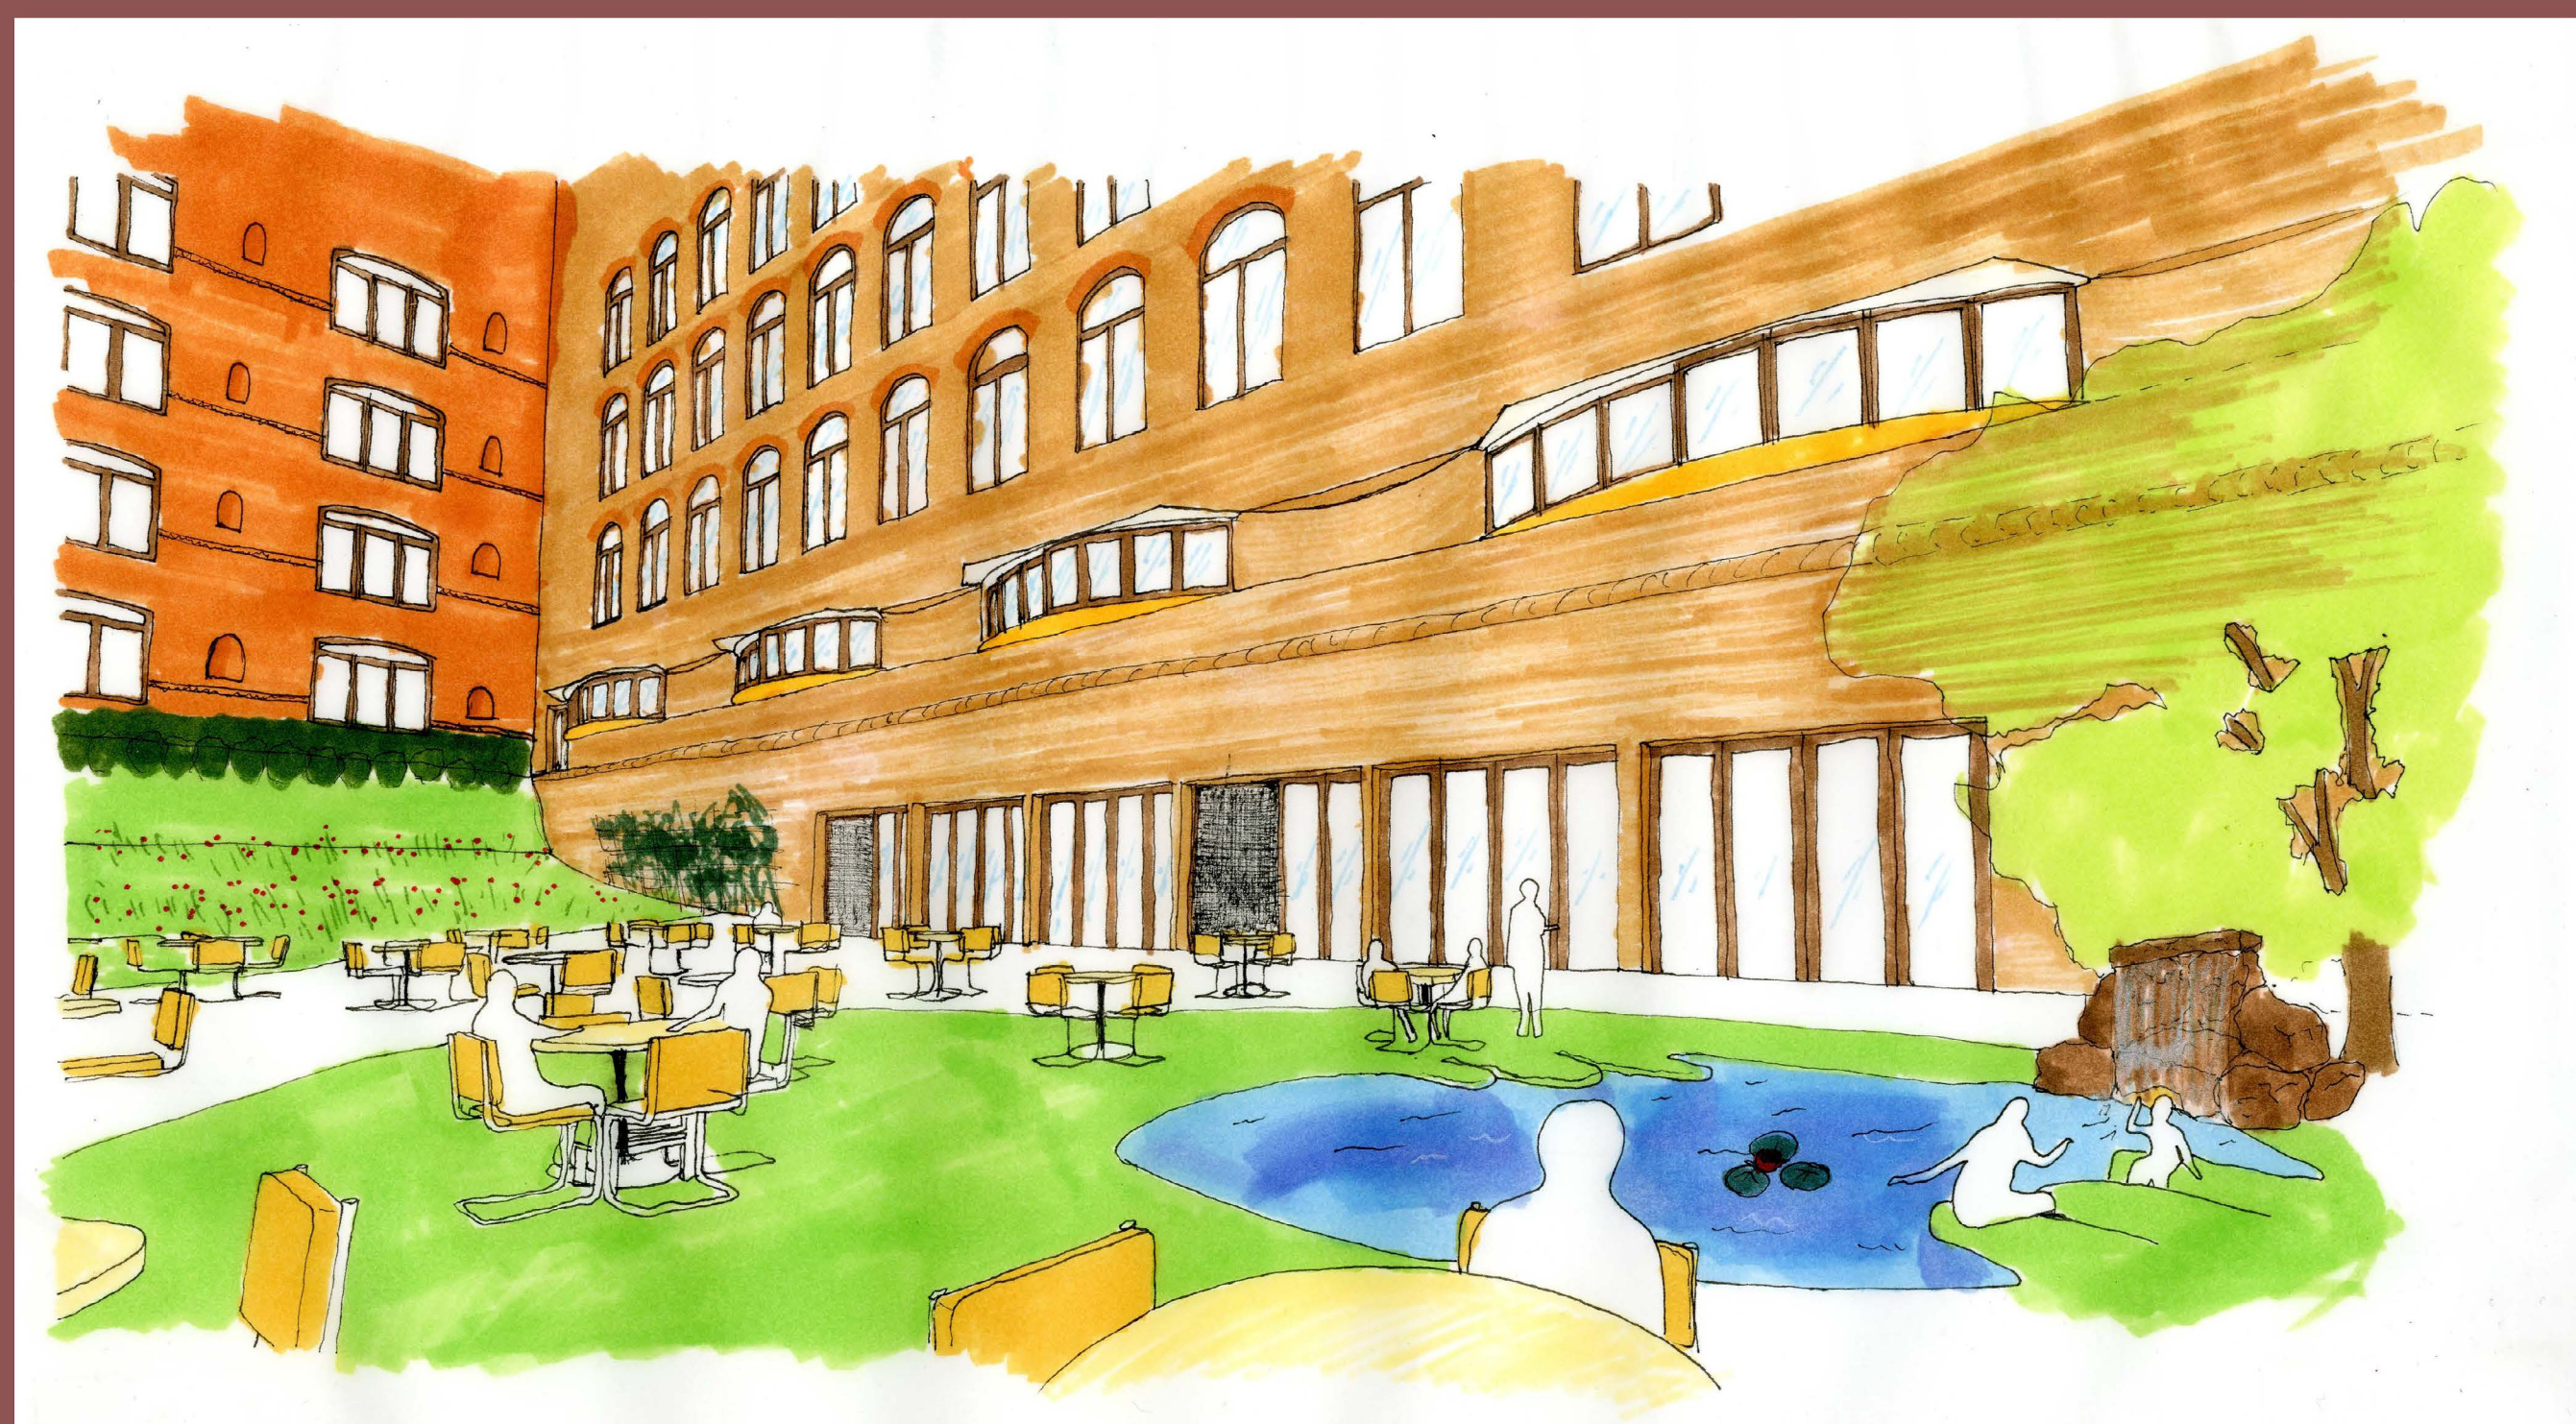

F
A
R
G
O

C
I
T
Y

C
E
N
T
E
R

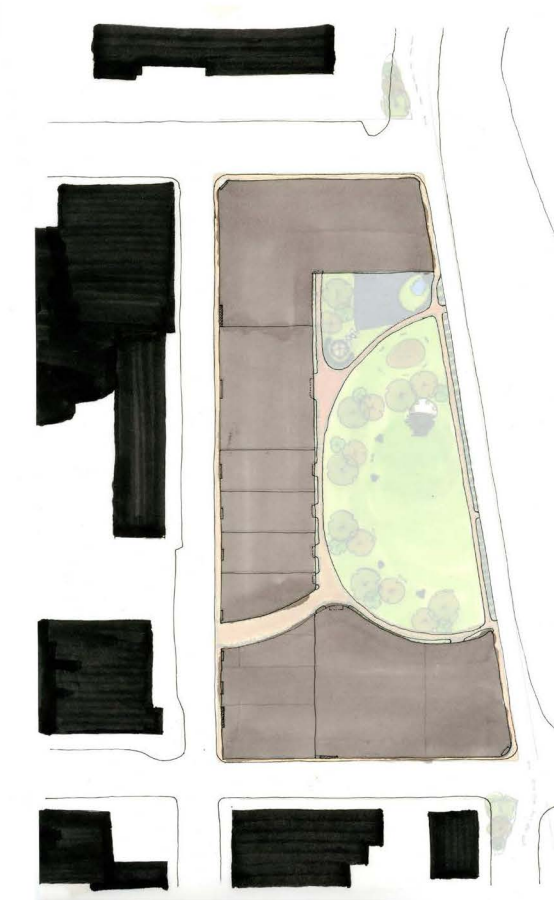

Design Decisions

- compressed traffic
- slower and smaller lanes
- created link with the greenspace to the east
- raised the contours to 12' so that it can be used as a dike
- dual entrance to each face, giving equal value to both sides
- a lily pond for the restaurant
- a amphitheatre for performance
- a sloping down seating which can be used as park for play as well as retention pond

