


# ATION

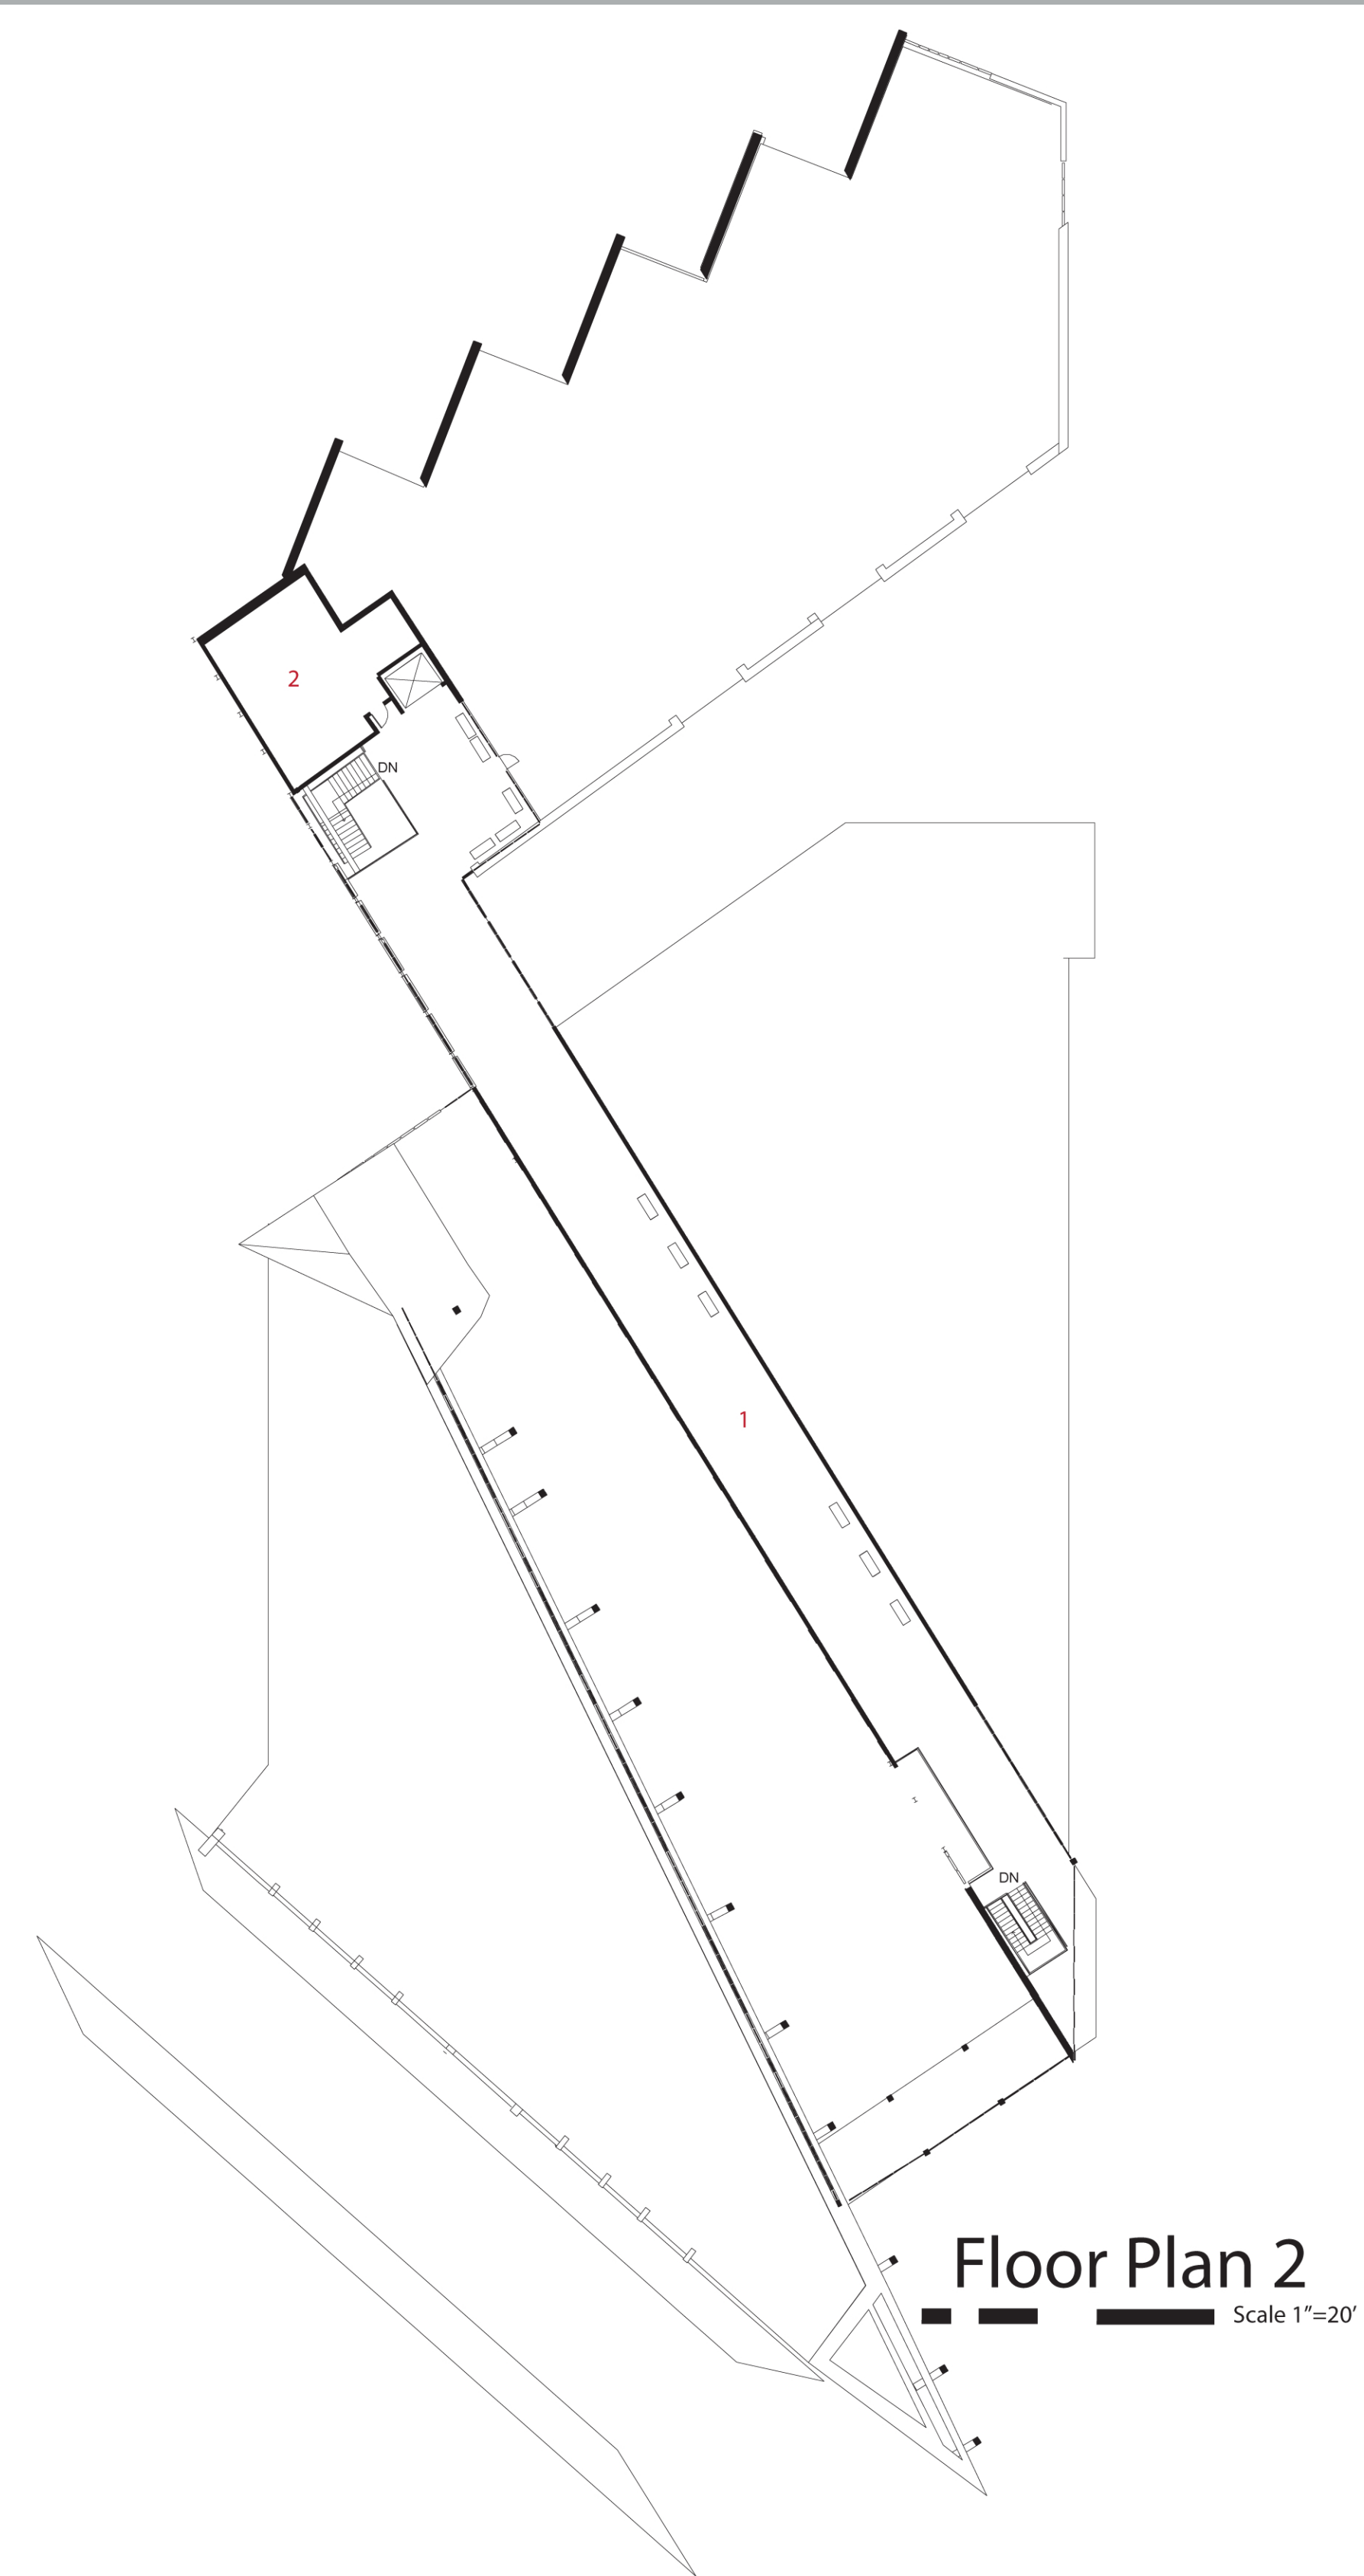

- 1 — Arts 5,200 sq. ft.  
Gallery
- 2 — Mechanical  
900 sq. ft.

Floor Plan 2  
Scale 1"=20'