




SOUTH ELEVATION

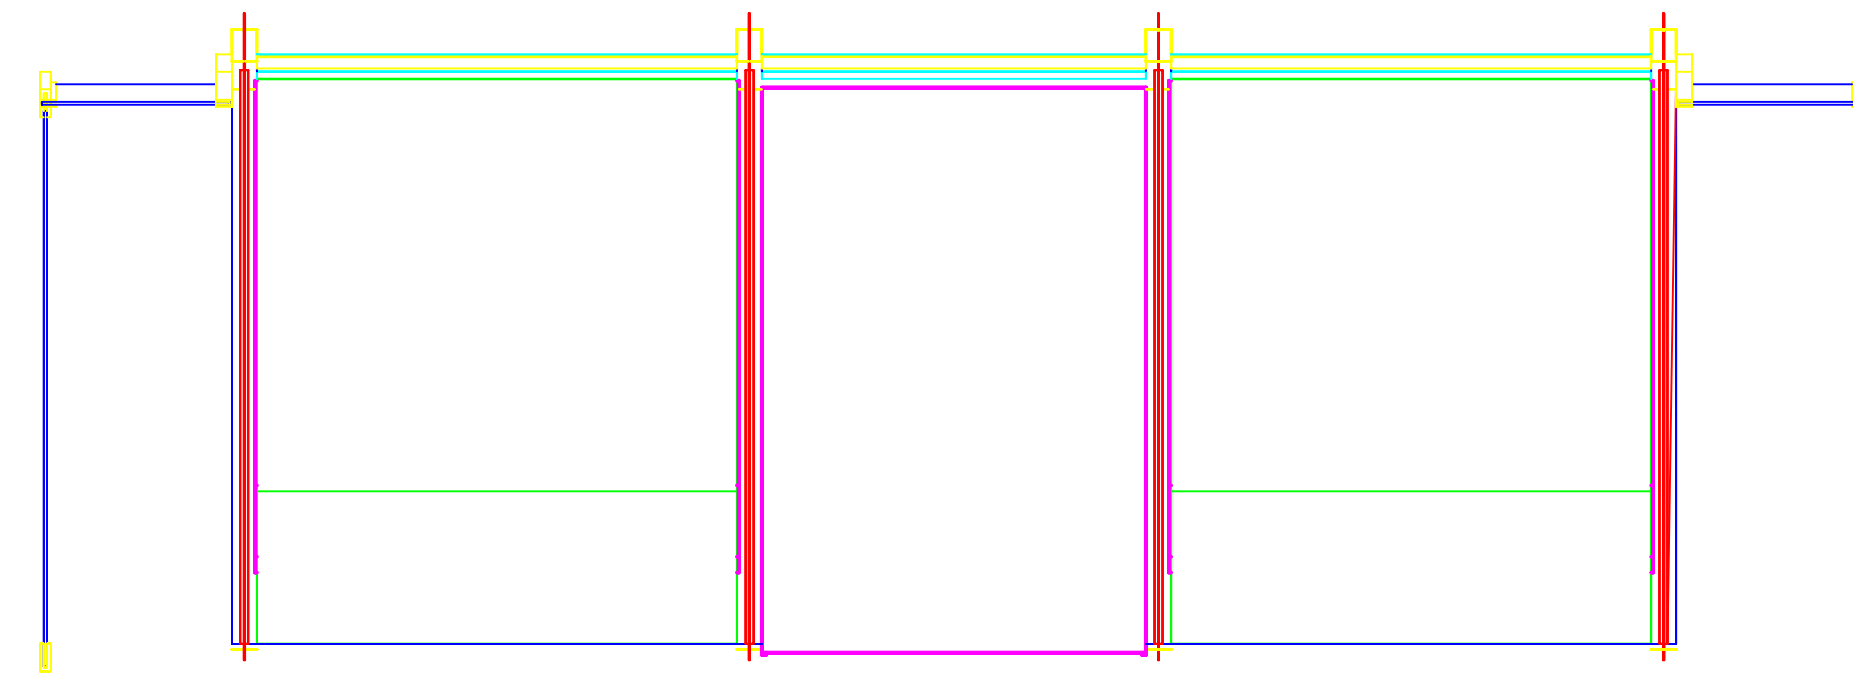


NORTH ELEVATION

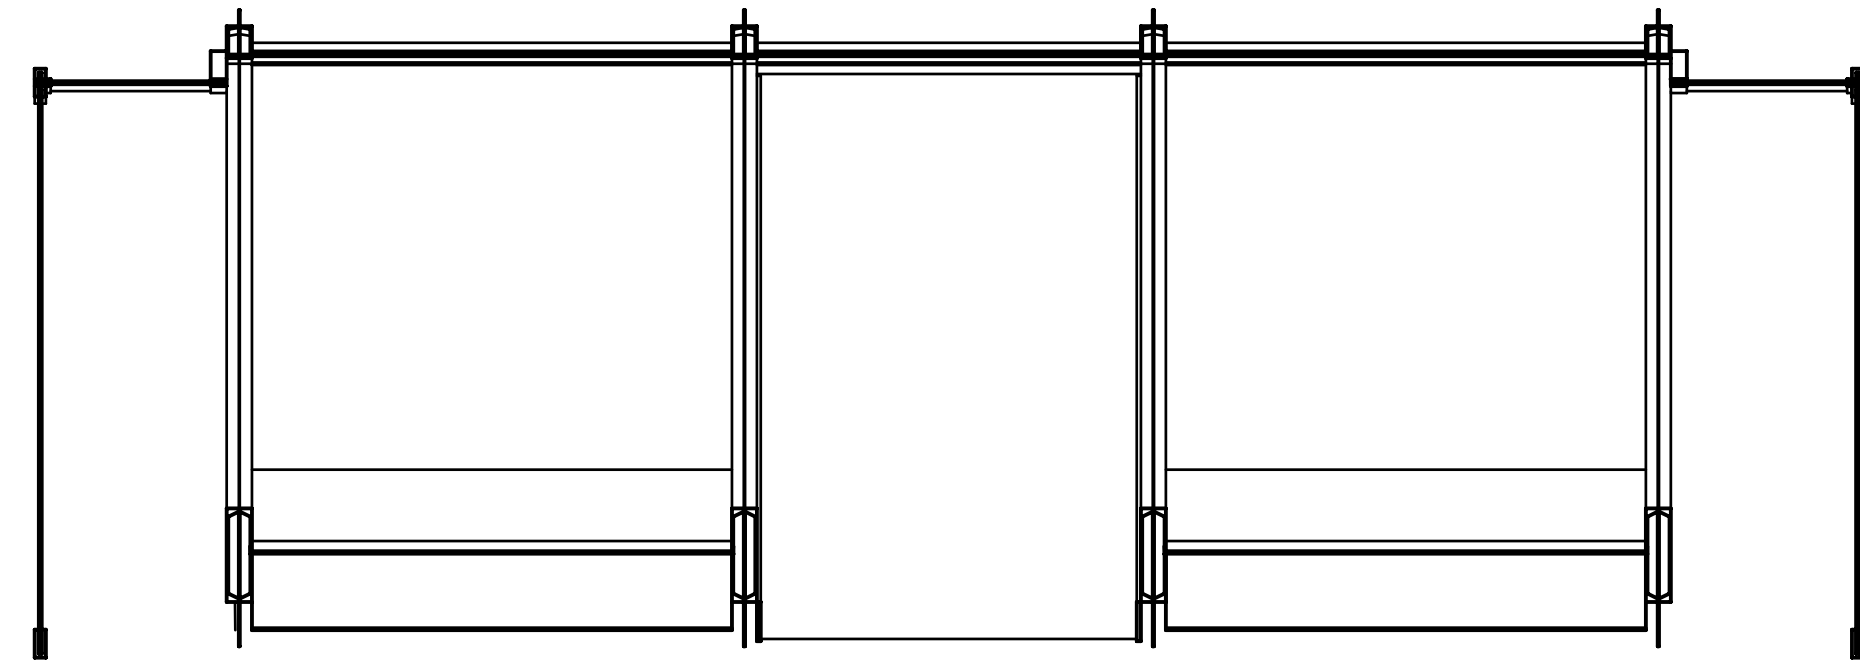


EW SECTION

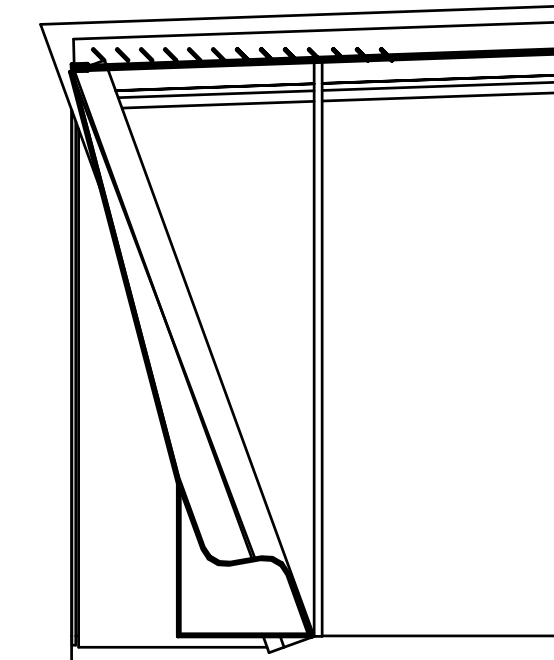

NS SECTION

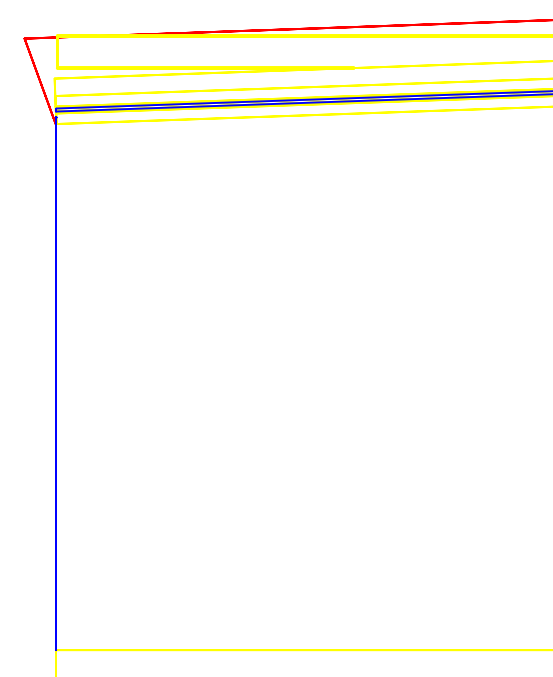

WEST ELEVATION

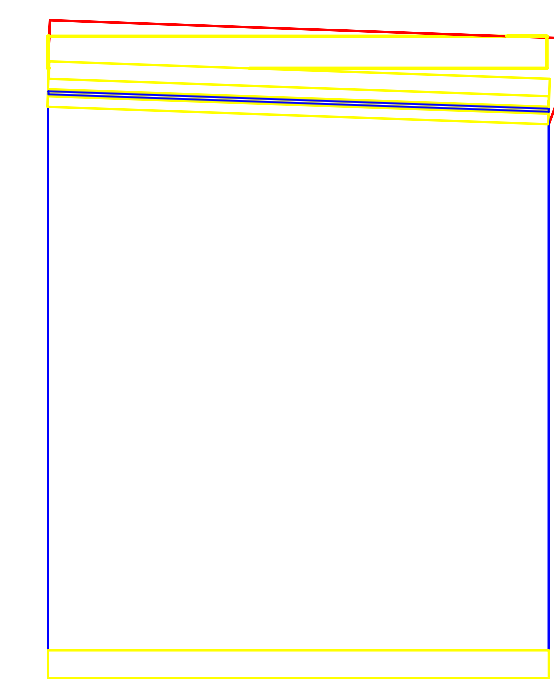

EAST ELEVATION

General Notes

SECTIONS AND ELEVATIONS

Date: **DECEMBER 9, 2003**

Drawn By: **M.SCHLANER & J. BURKE**

Client Approval Initials:

Firm Name and Address

**M.S.J.B ARCHITECTURAL  
DESIGN  
1155 12TH AVE. N.  
FARGO, ND 58102**

Project Name and Address

**NDSU STATE-OF-THE-ART  
TRANSIT AND BUS STOP  
DESIGN**

Project: <b>NDSU</b>	Sheet: <b>3</b>
Date: <b>12-09-03</b>	
Scale: <b>1/4" = 1'-0"</b>	