


STED IN TIME

RECLAIMING LAKE MITCHELL'S
LAKESIDE PARKS, TRAILS, AND TOURISM.





POPULATION: 15,600 PERSONS

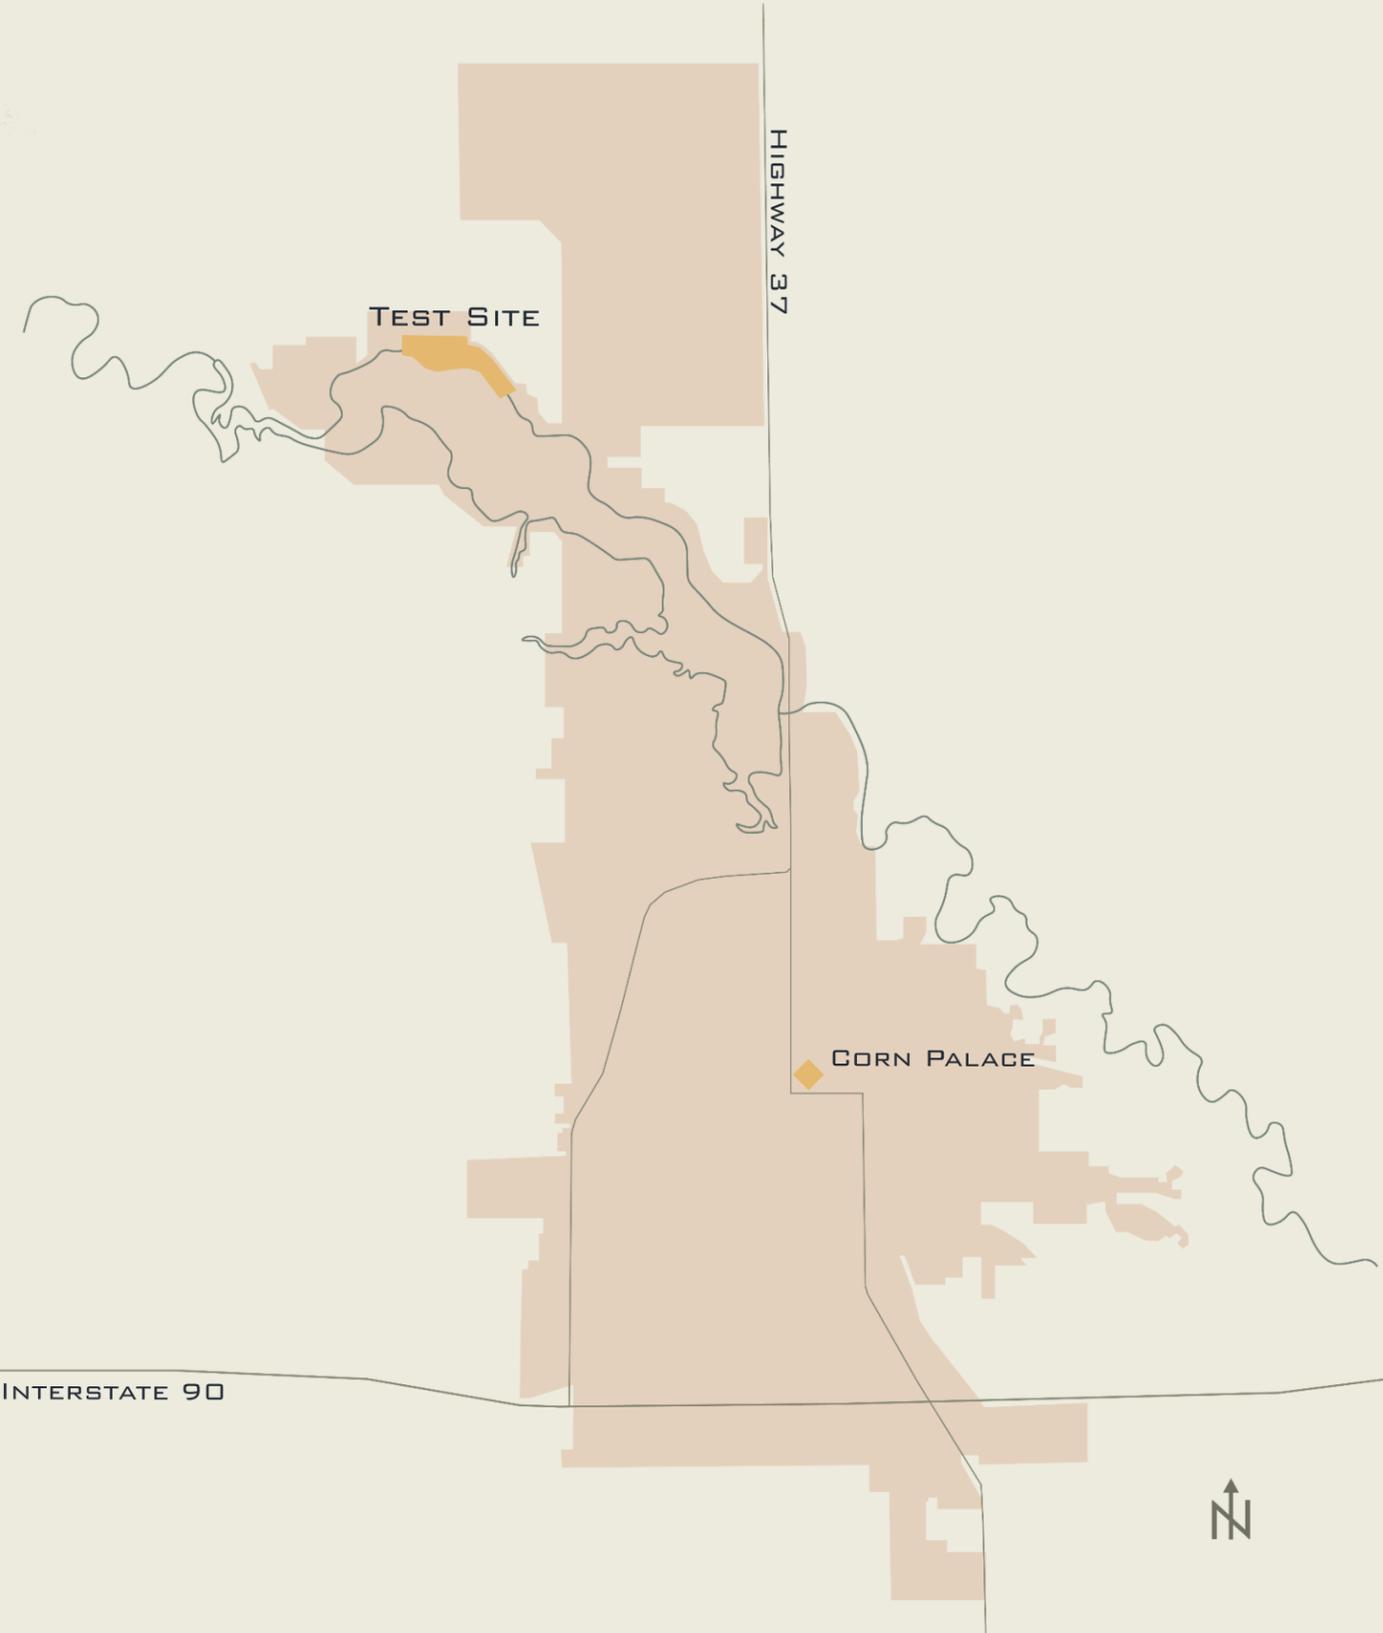

Where's Lake Mitchell?

Then and.....



1929

MUNICIPAL BATHING BEACH



1932

BUSY BATHING BEACH



1953

THE PUBLIC BEACH





2019

Sandy Beach

.....and Now

A LOW TRAFFICKED BEACH

Connection to Site

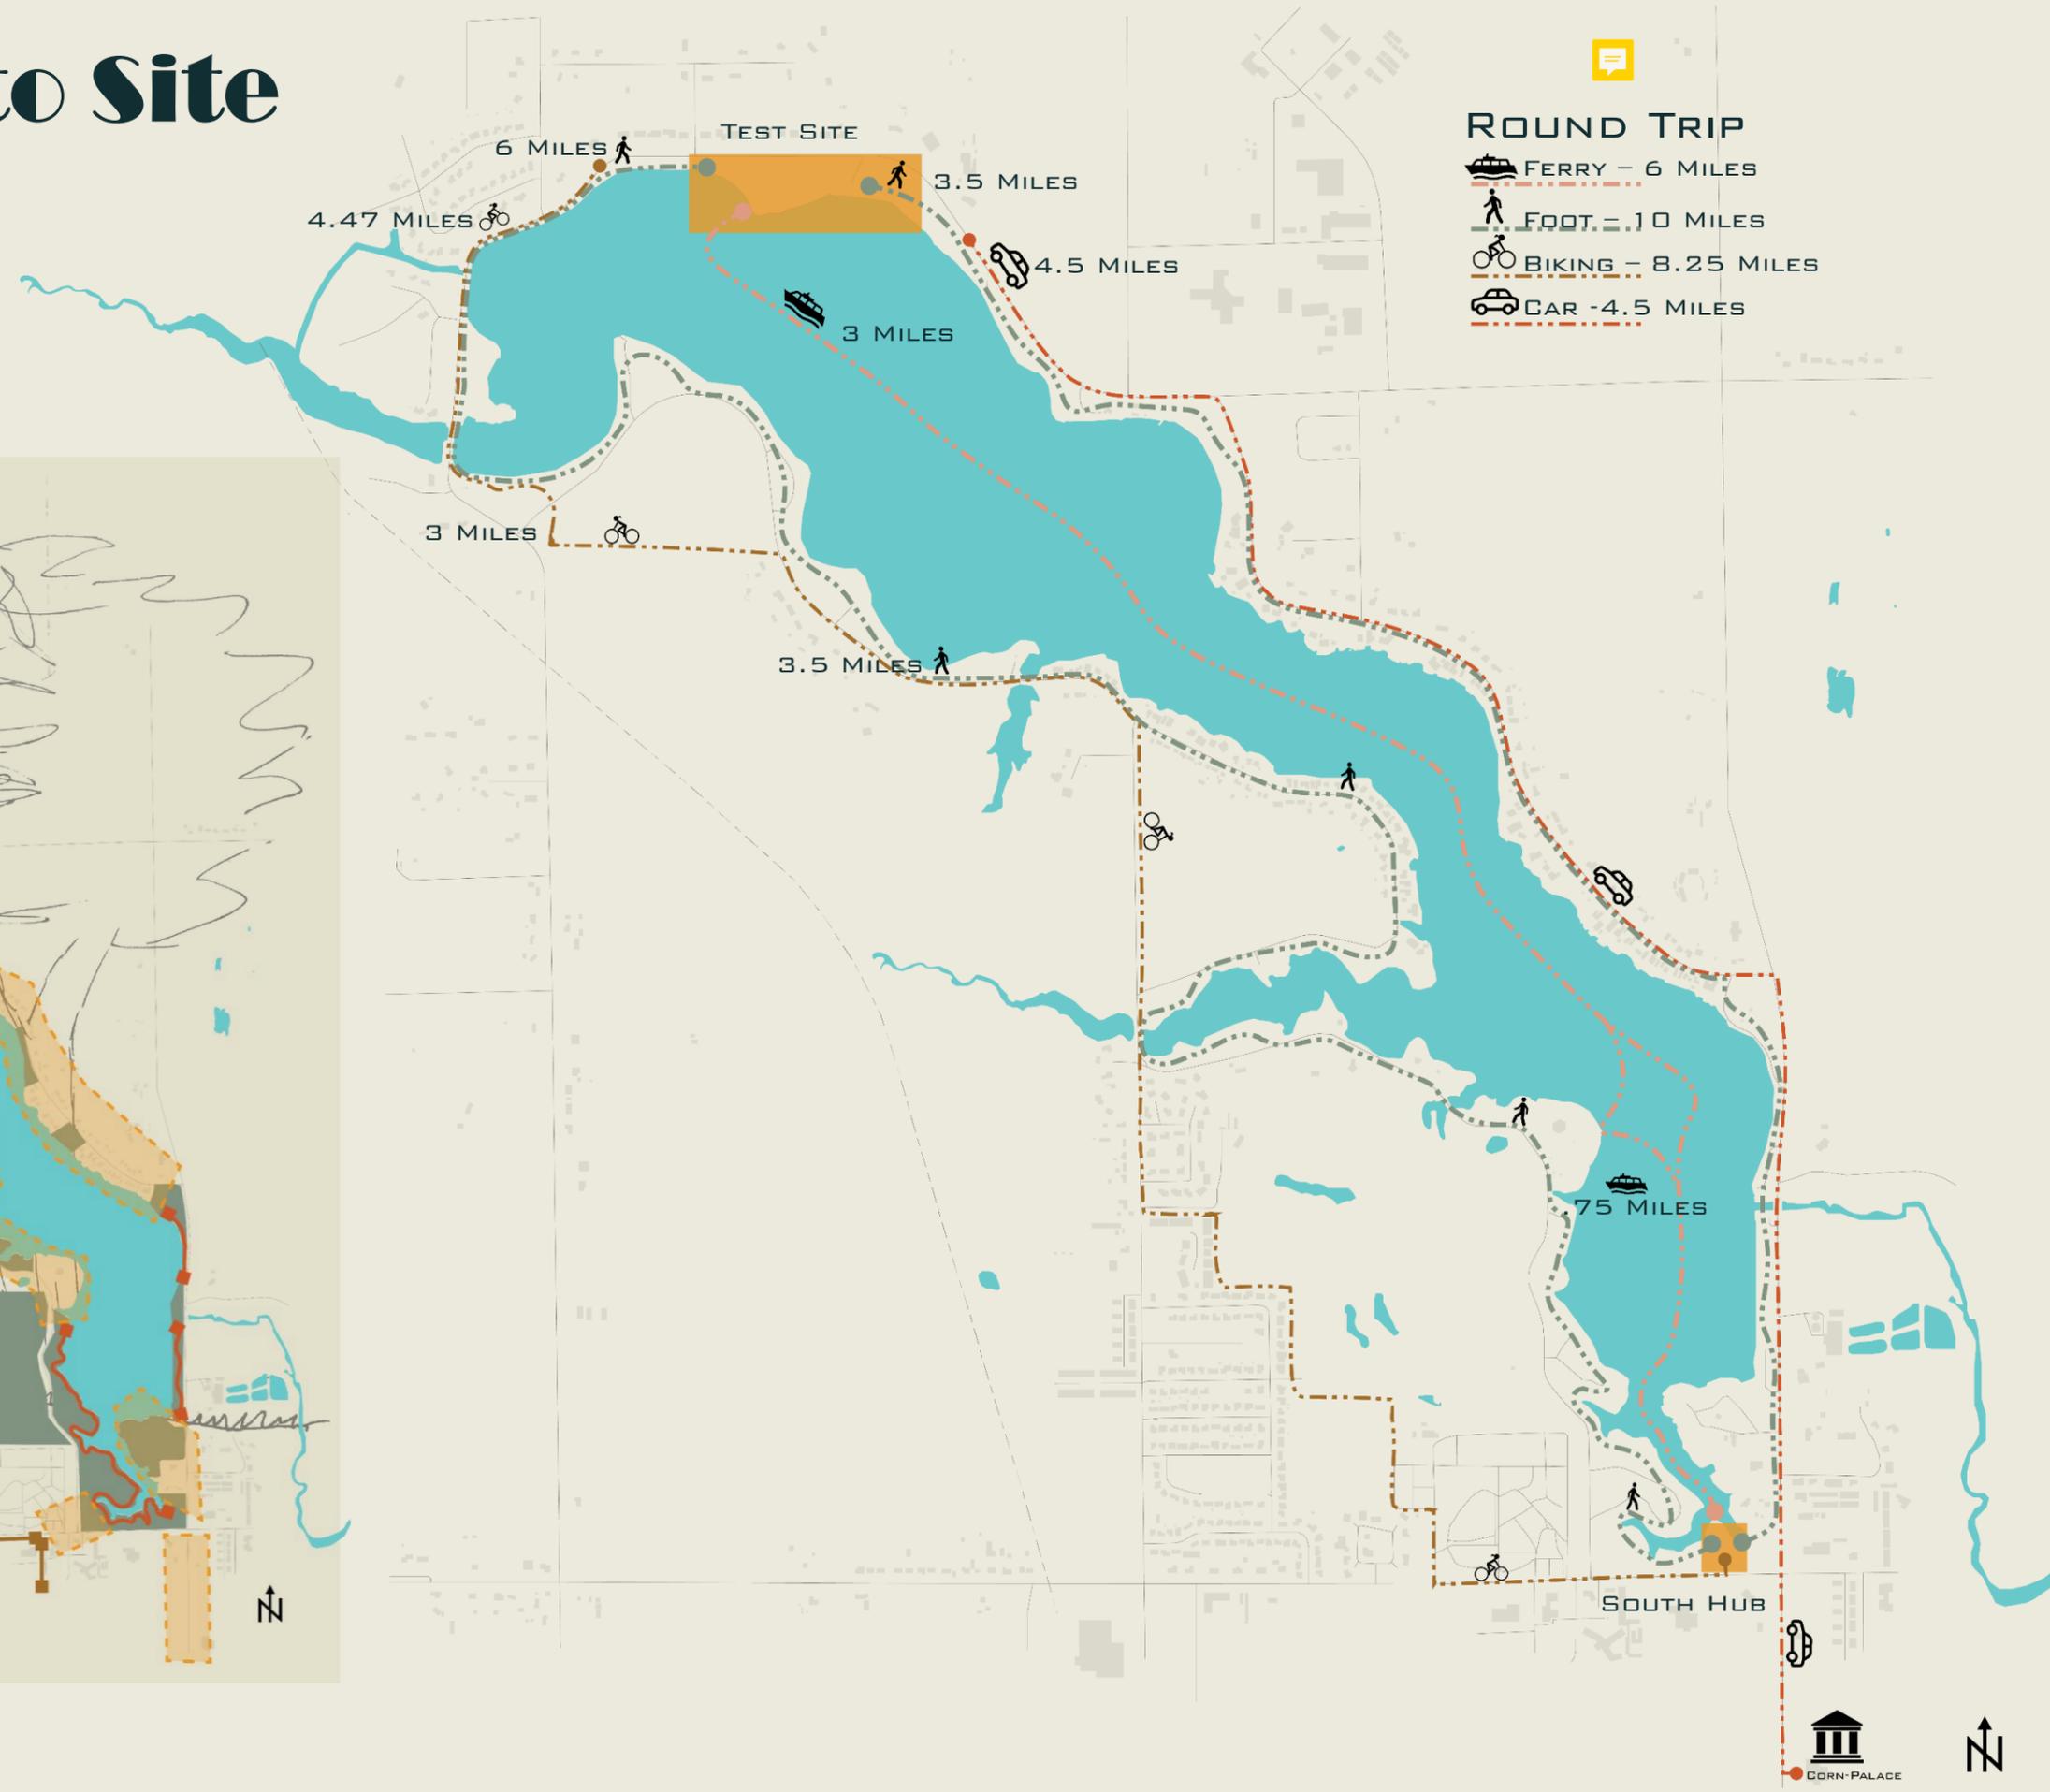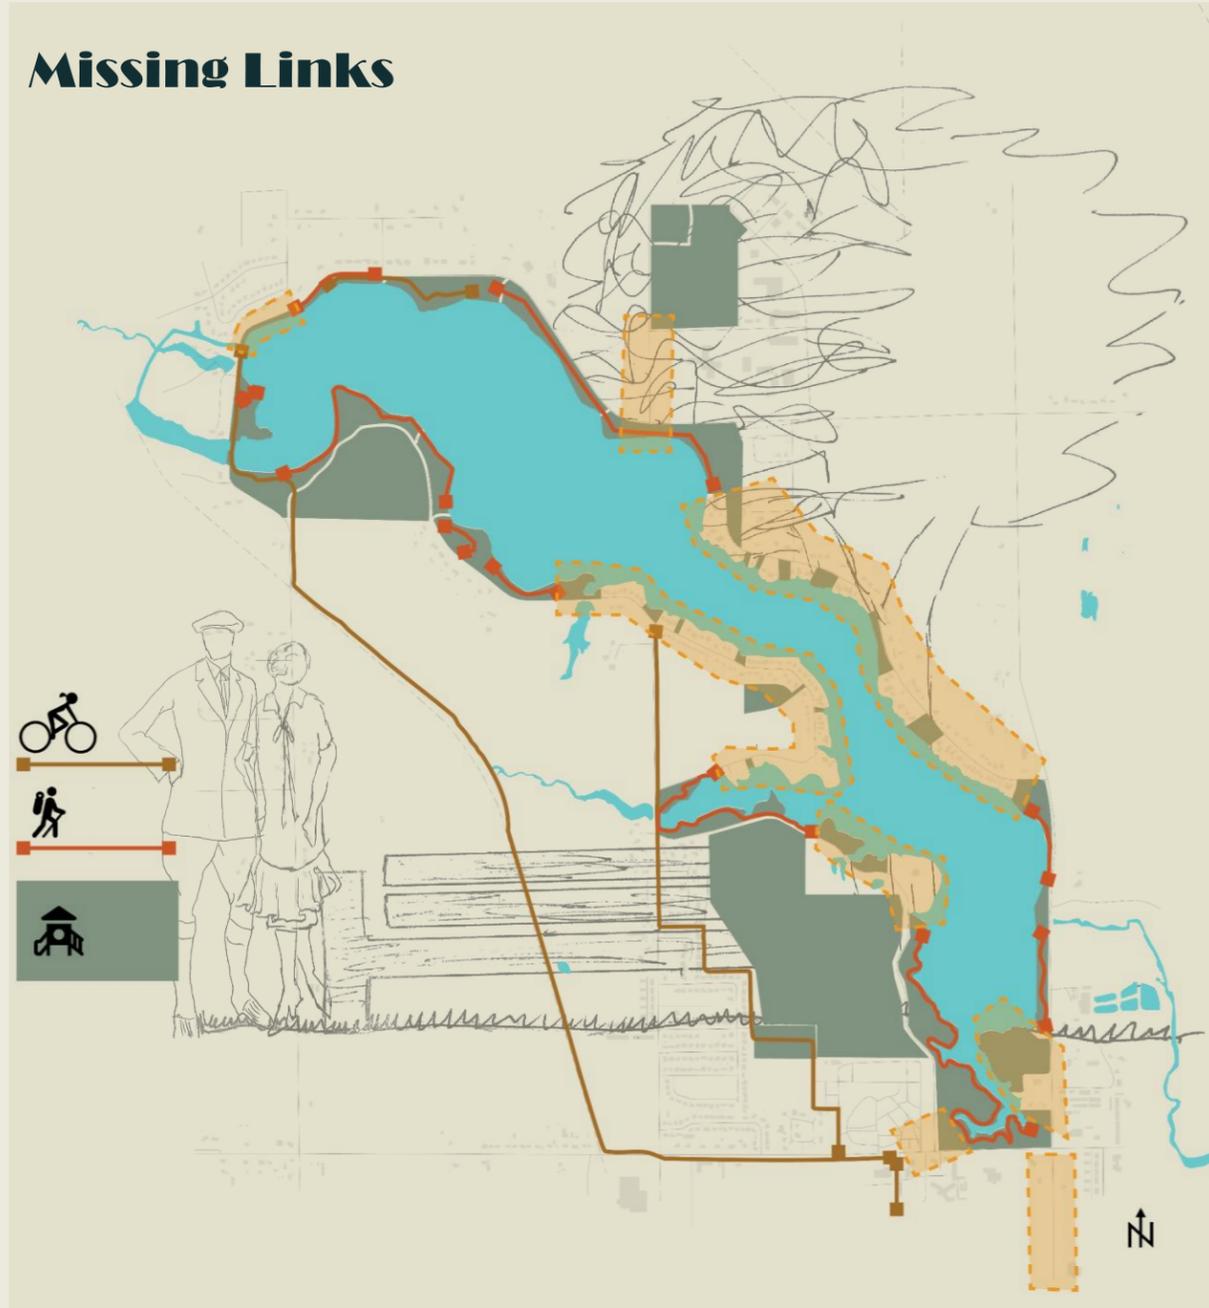



Research Results

UPSTREAM MANAGEMENT – RIVER BUFFER

LIMIT CAFO RUNOFF

IN LAKE MANAGEMENT – LIMITATION

REMOVE NUTRIENTS OVERLOADS

LAKESHORE MANAGEMENT – VEGETATION

INCREASE SHALLOW WATER AND HEADWATER

LAKE PROPERTIES MANAGEMENT- DECREASE

TURF PLANTING – INCREASE VEGETATION

Upstream

50 FT
VEGETATION
BUFFER


In Lake

DREDGING
ALUMINUM
HARVESTING


Lake Land

INCREASE
VEGETATION



Highest Overload Contributors

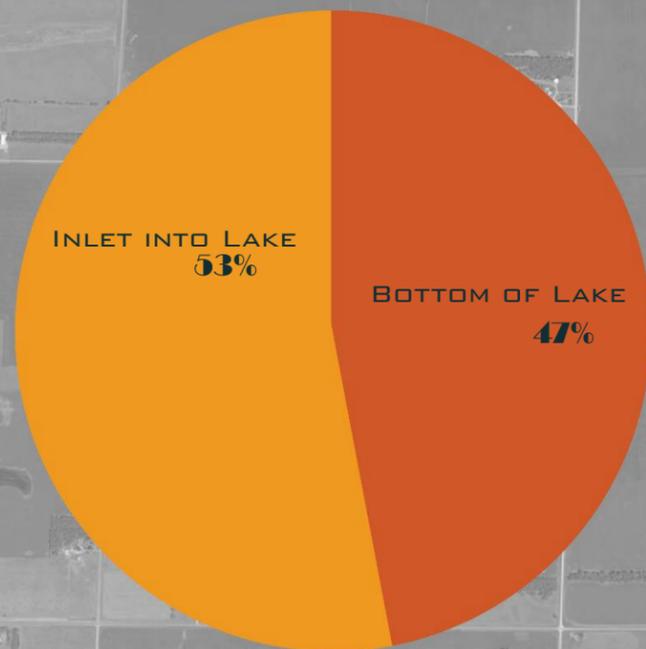

City Land Coverage

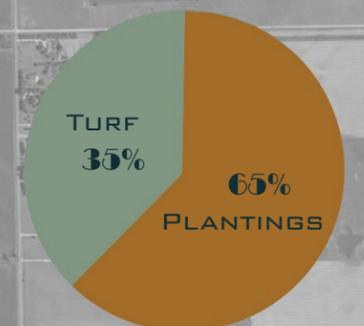

Vegetation Swale

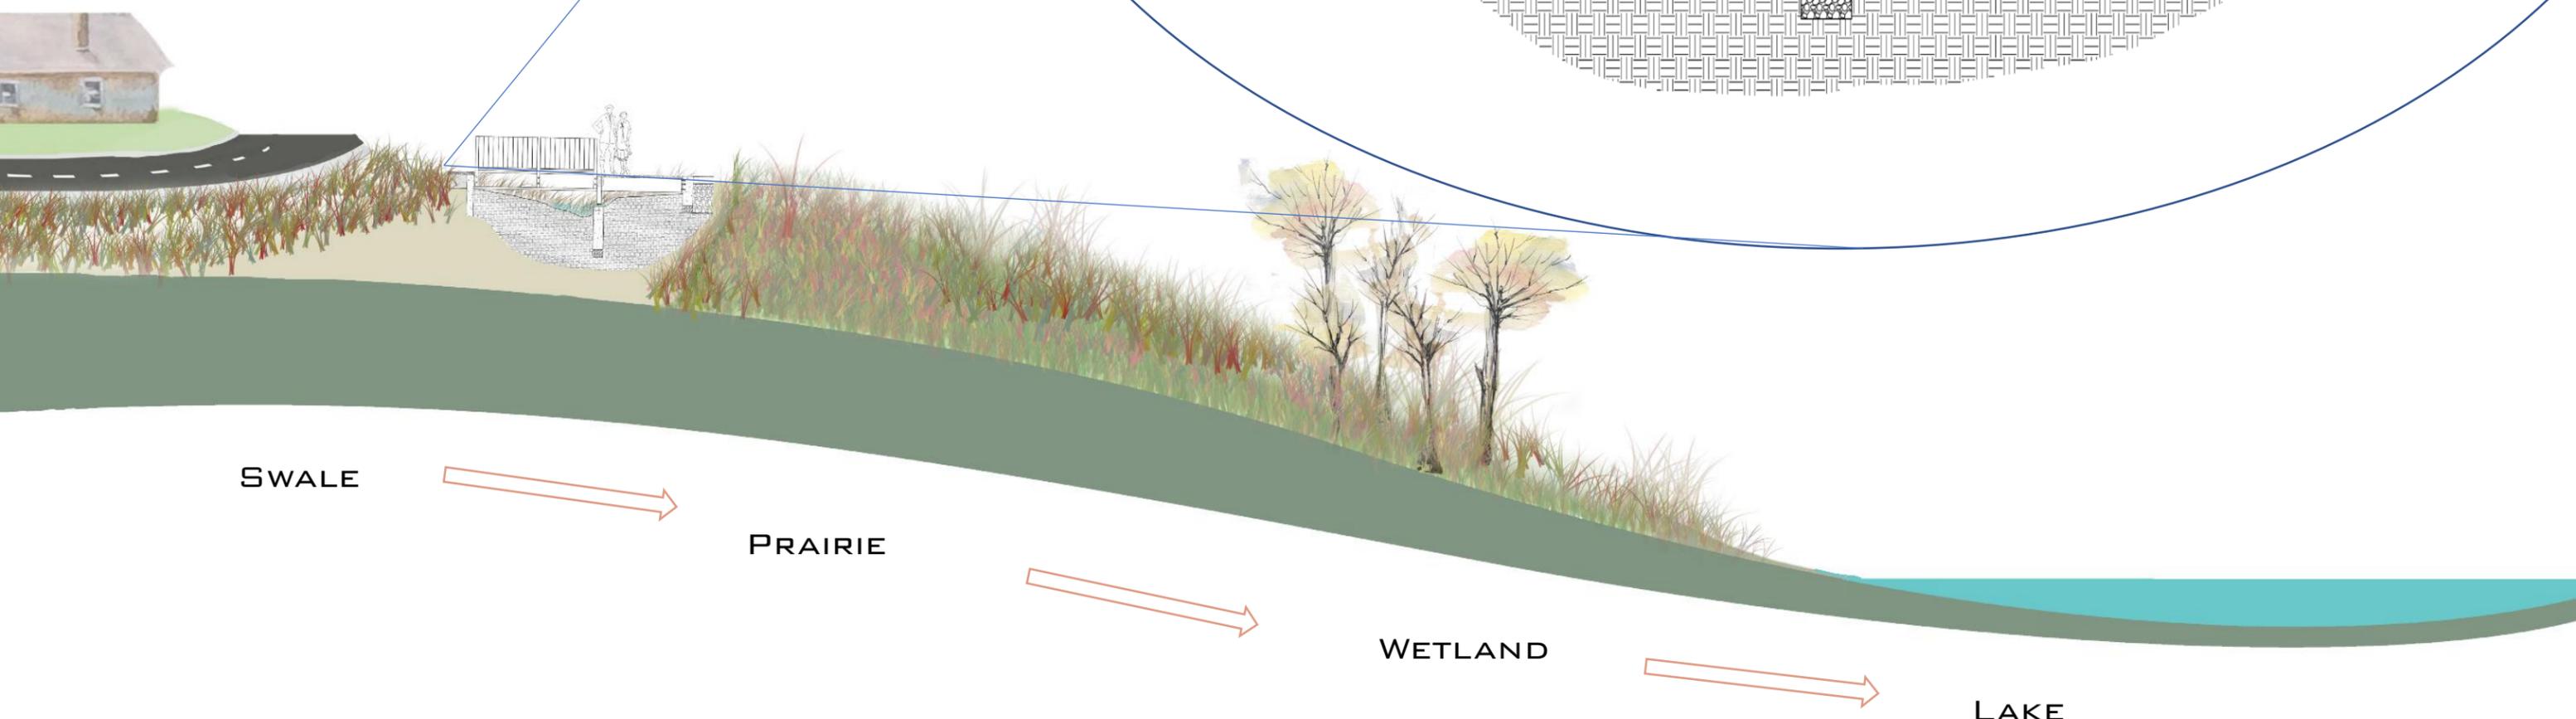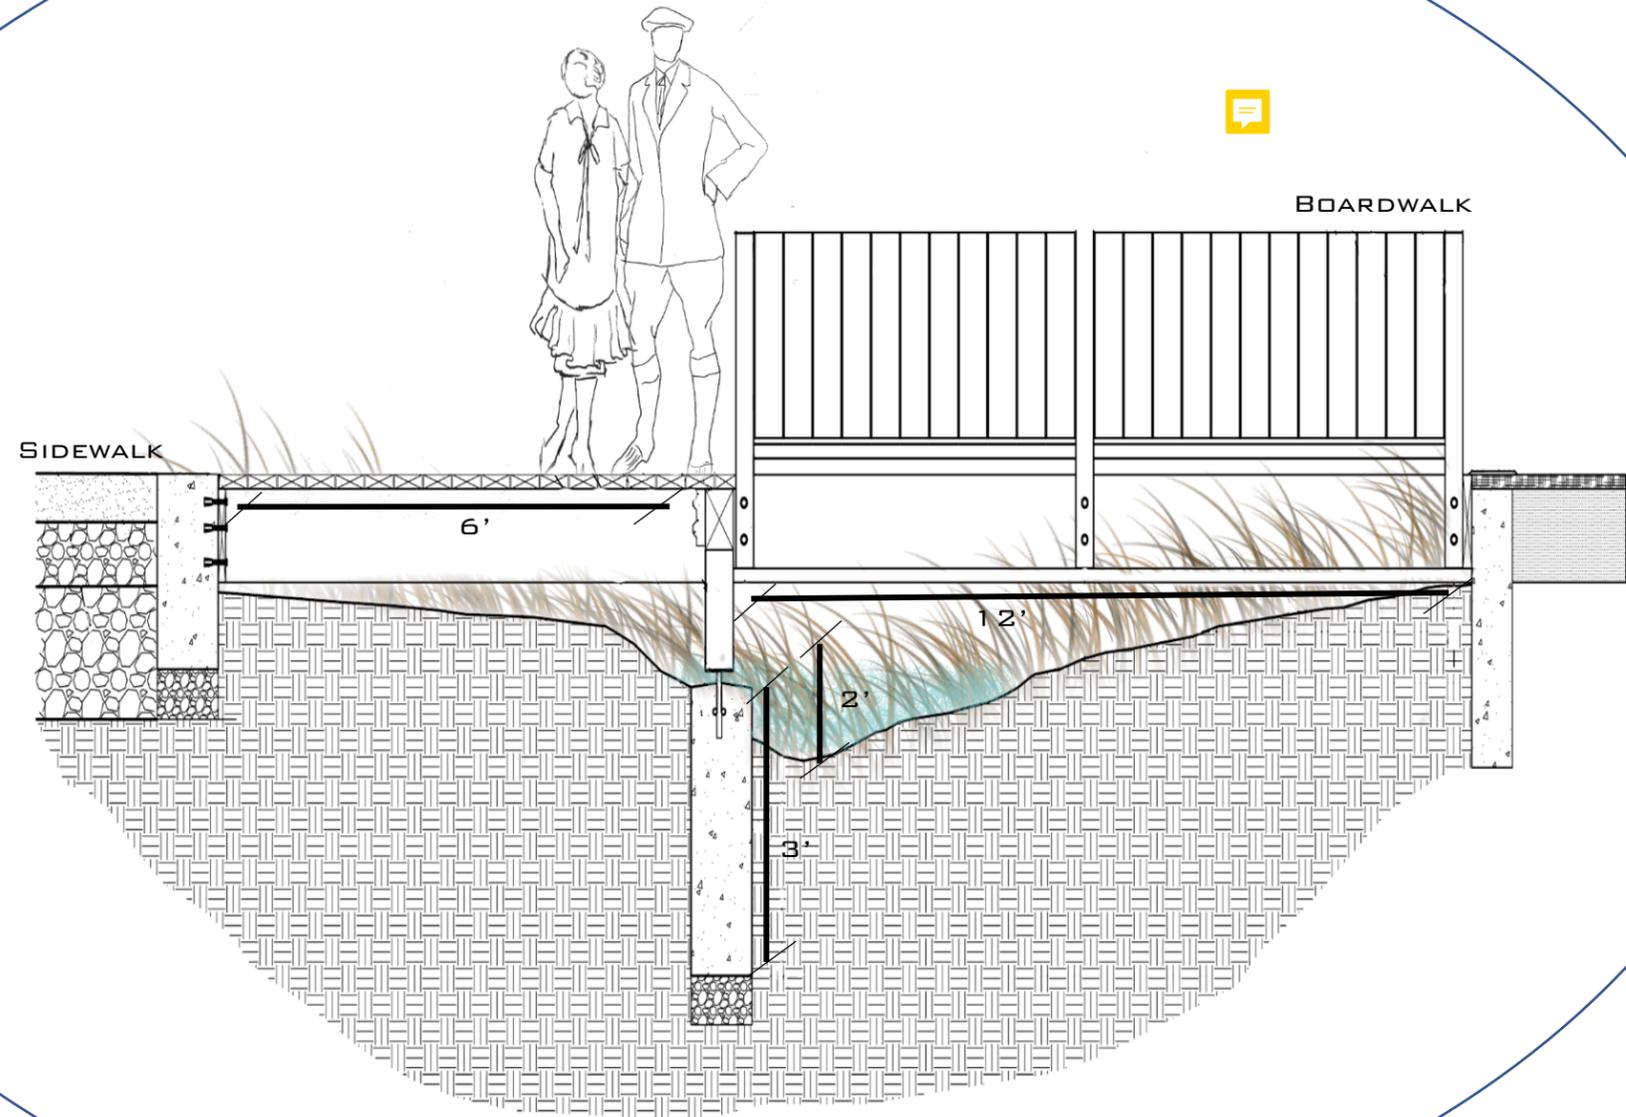


Sandy Bathing Beach

SPACE THAT STEPS BACK IN TIME, WHEN WEEKENDS WERE MEANT FOR LOADING THE FAMILY UP AND TAKING THEM TO THE BEACH IN THE SUMMER. BRING SANDY BEACH BACK TO WHEN IT WAS ONCE KNOWN AS THE BUSY BATHING BEACH. A STEP TOWARDS REMEMBER HOW BUSY AND USED LAKE MITCHELL ONCE WAS.







Corn Kernels

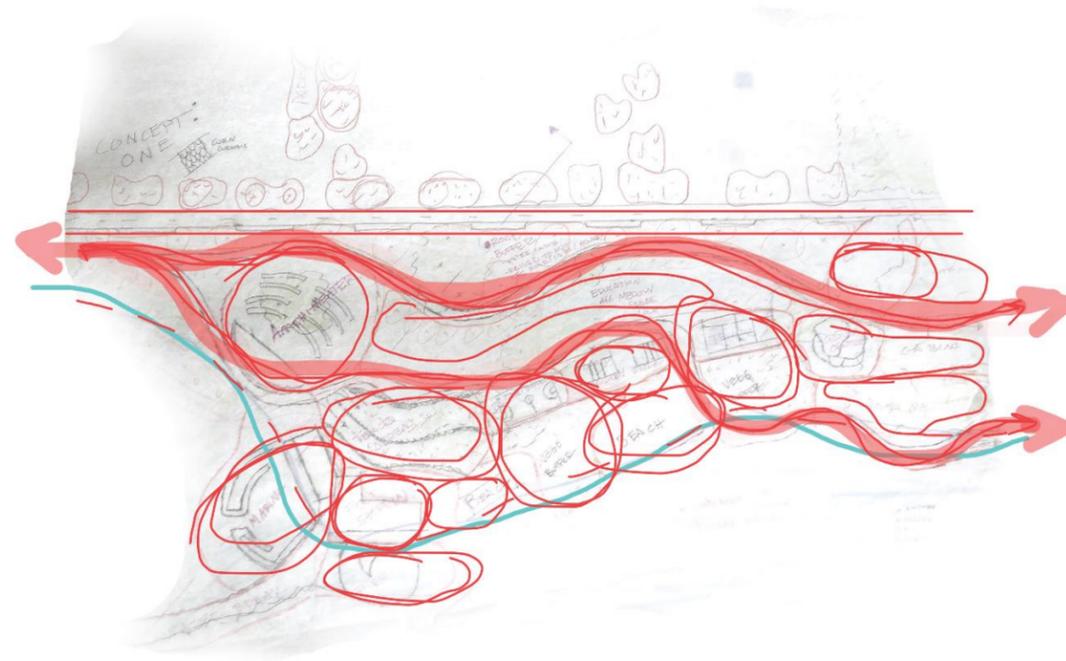


Corn Palace

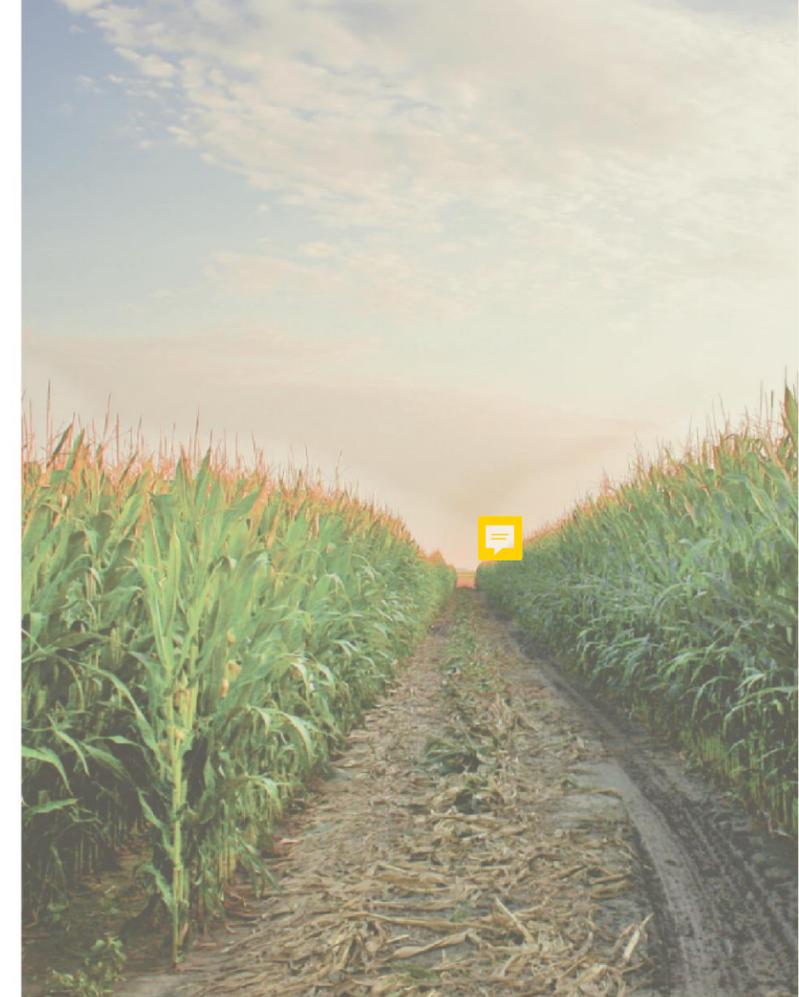

Corn Field

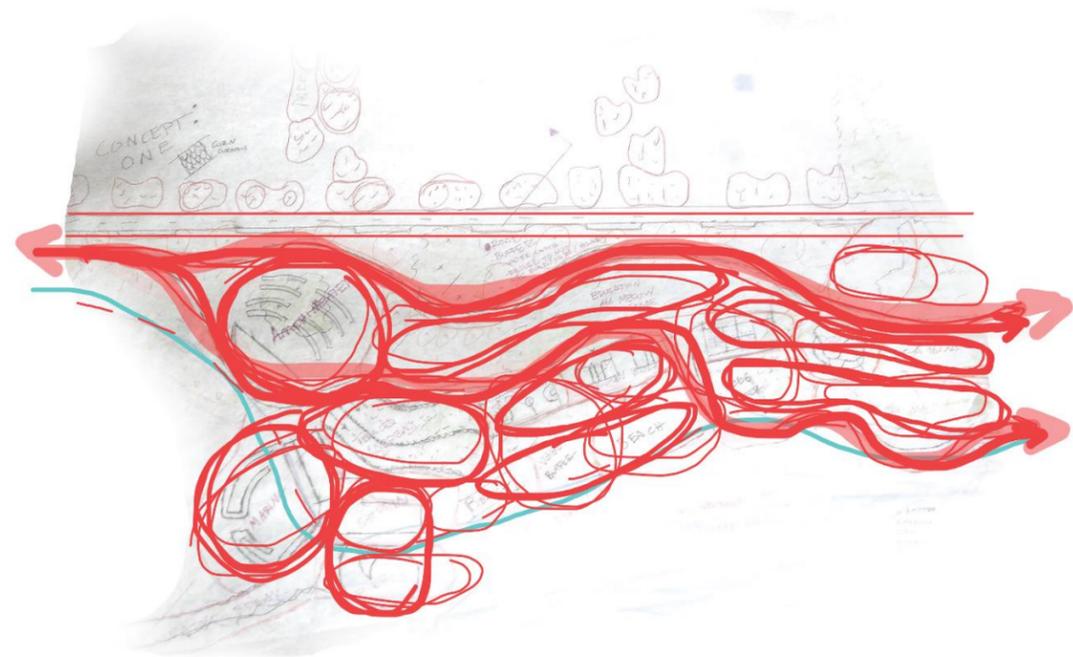

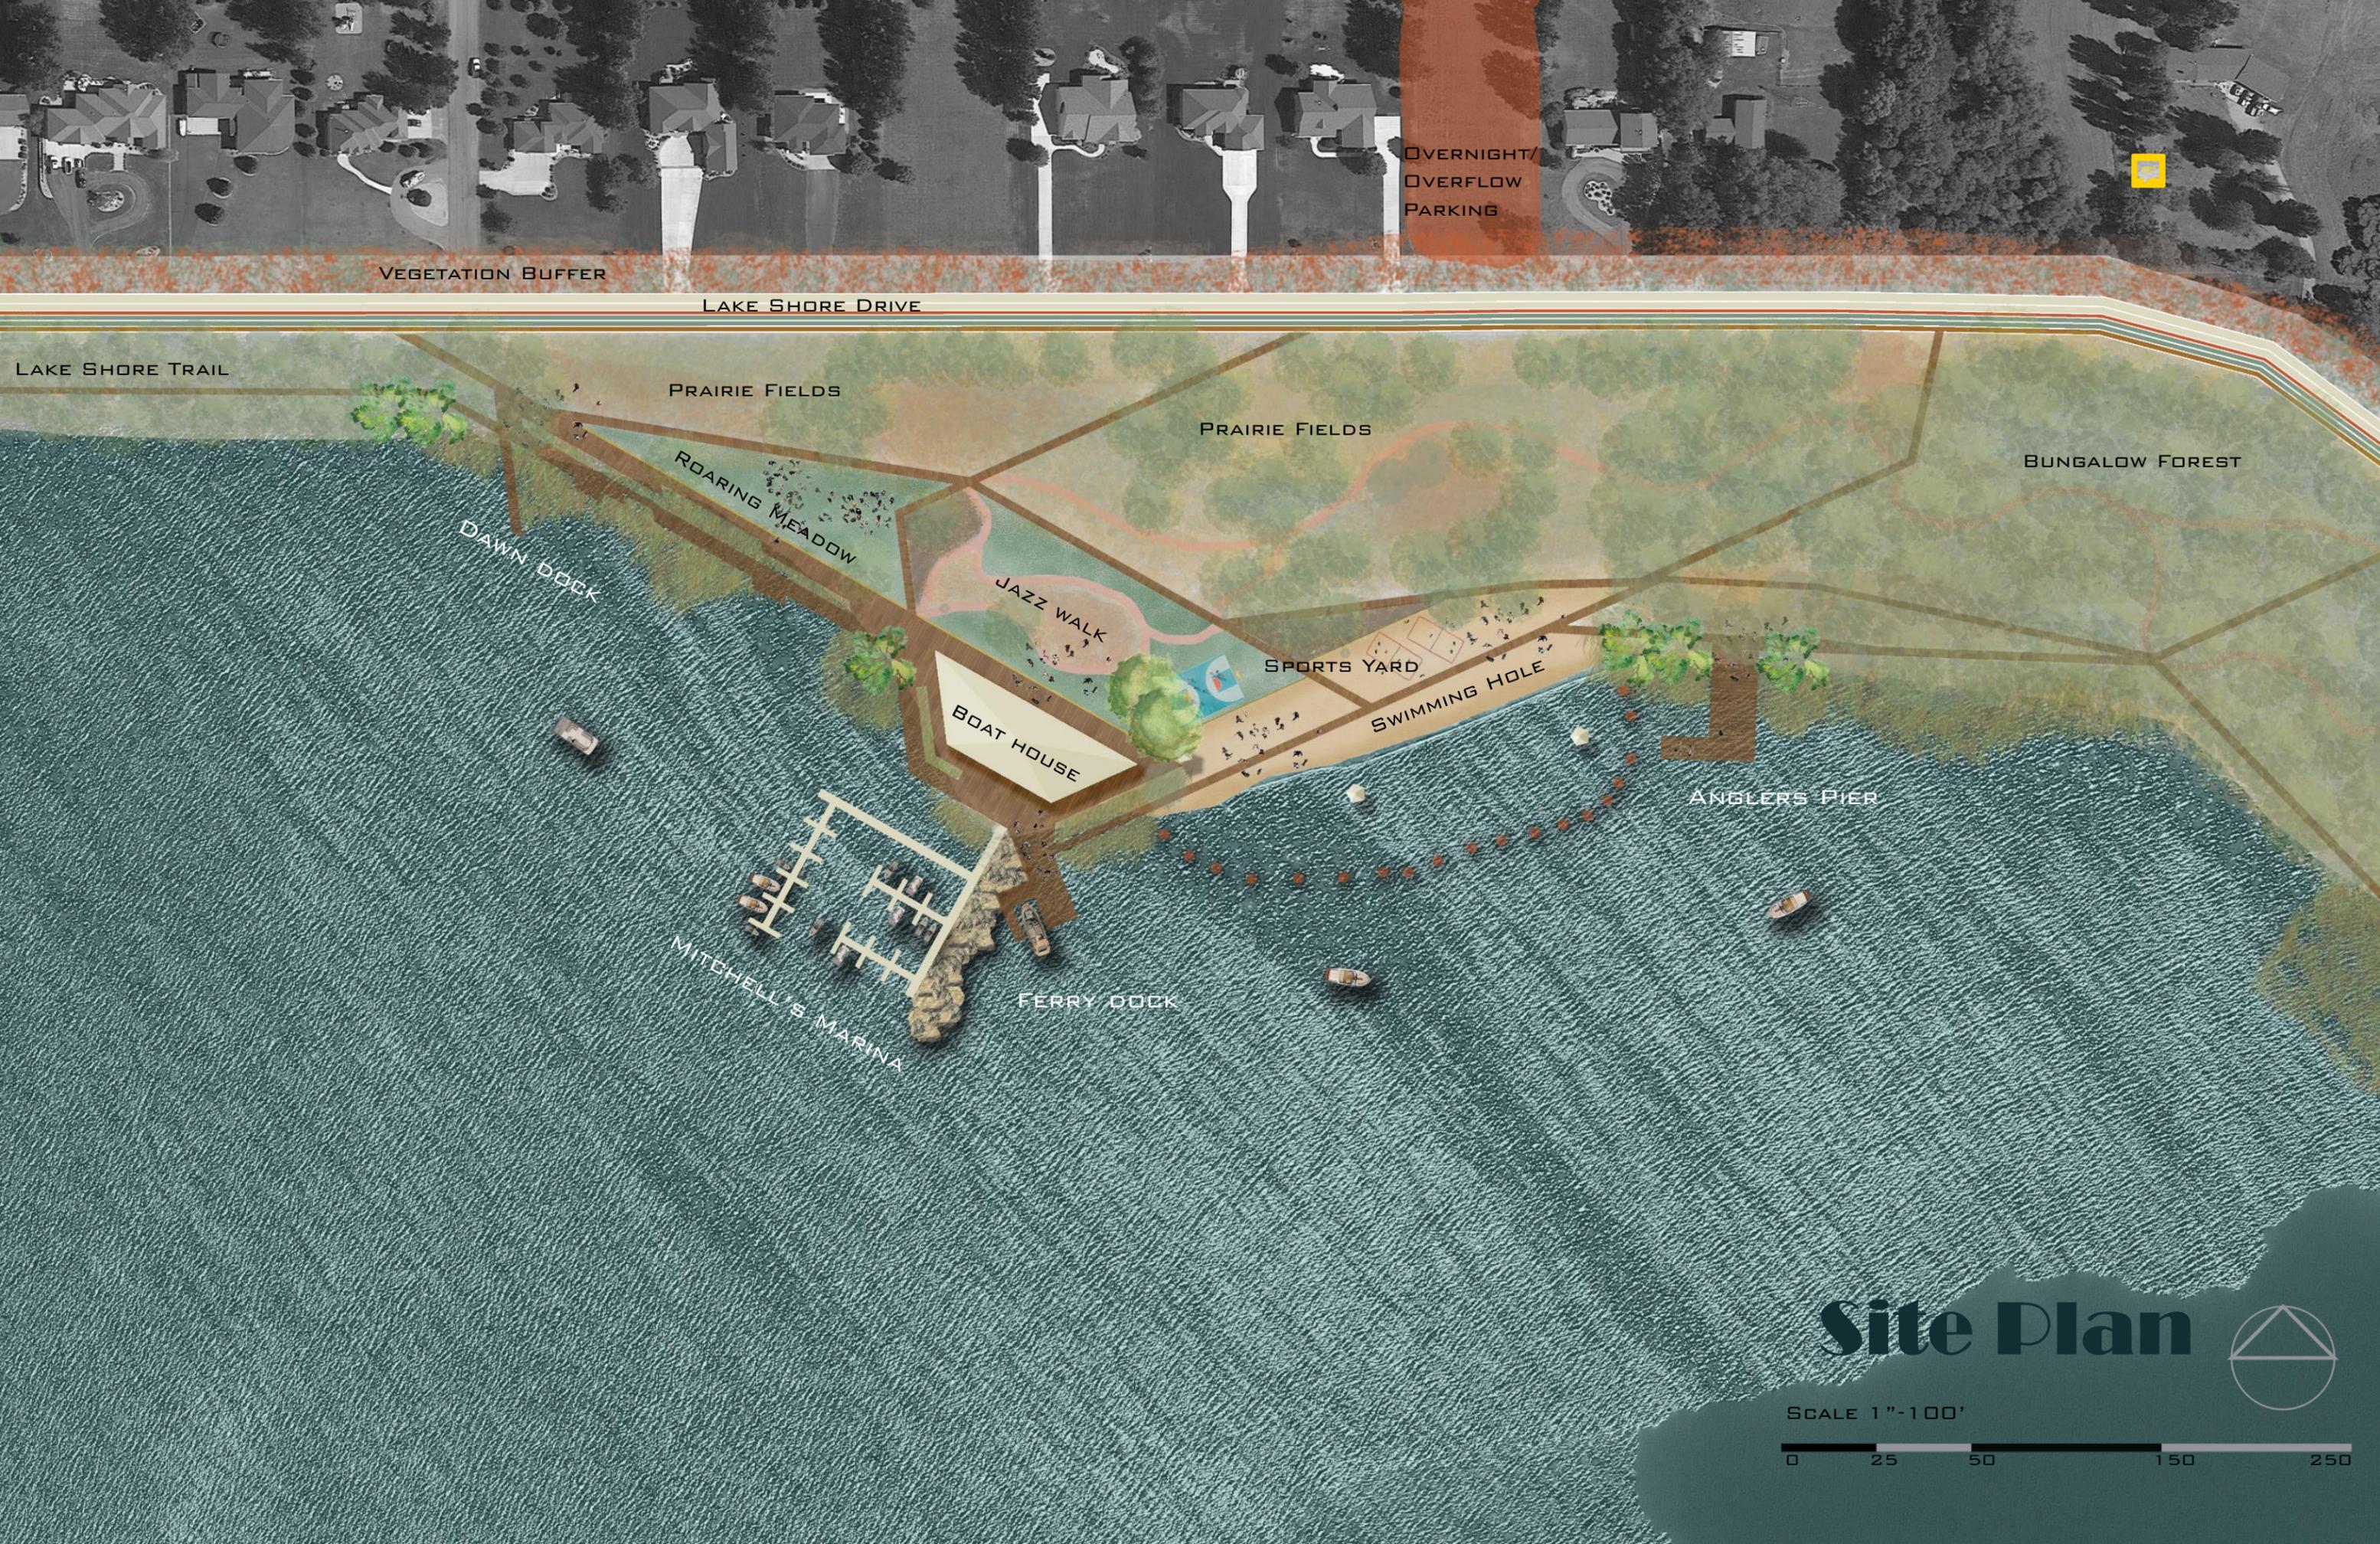

OVERNIGHT/
OVERFLOW
PARKING

VEGETATION BUFFER

LAKE SHORE DRIVE

LAKE SHORE TRAIL

PRAIRIE FIELDS

PRAIRIE FIELDS

BUNGALOW FOREST

ROARING MEADOW

DAWN DOCK

JAZZ WALK

SPORTS YARD

SWIMMING HOLE

BOAT HOUSE

ANGLERS PIER

MITCHELL'S MARINA

FERRY DOCK



Site Plan




SCALE 1"=100'



Lake Shore Drive

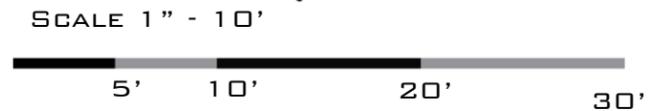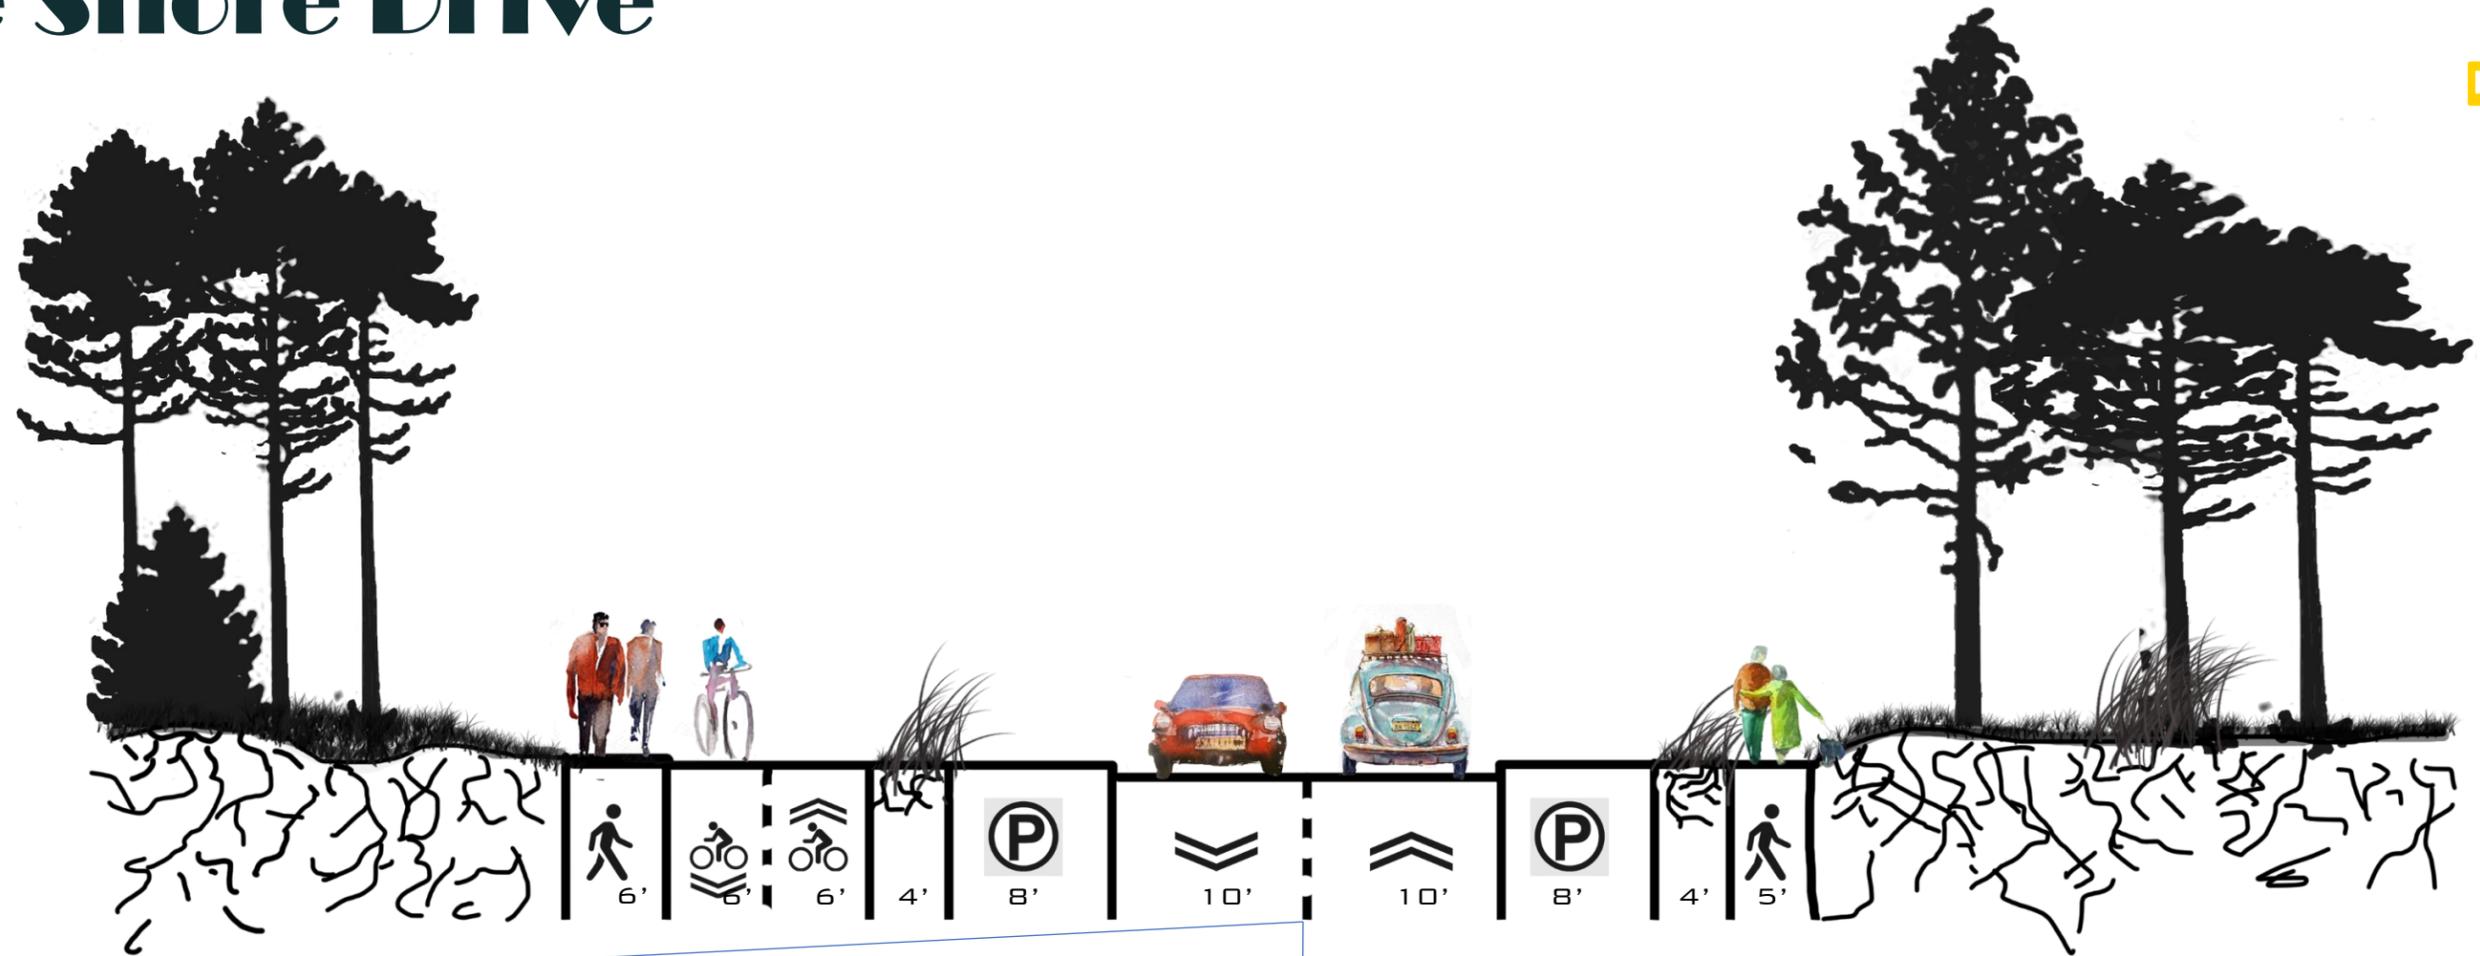

Asphalt Detail

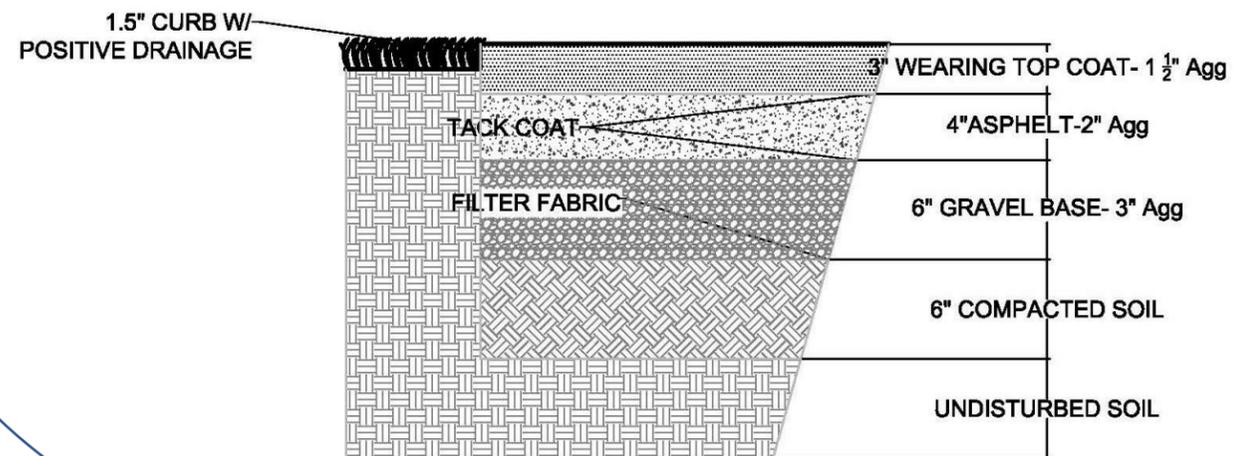

Lake Shore Trail




ROARING MEADOW

WETLAND FILTER
CATTAILS & SWITCHGRASS

LAKE SHORE TRAIL

JAZZ WALK

BOAT HOUSE

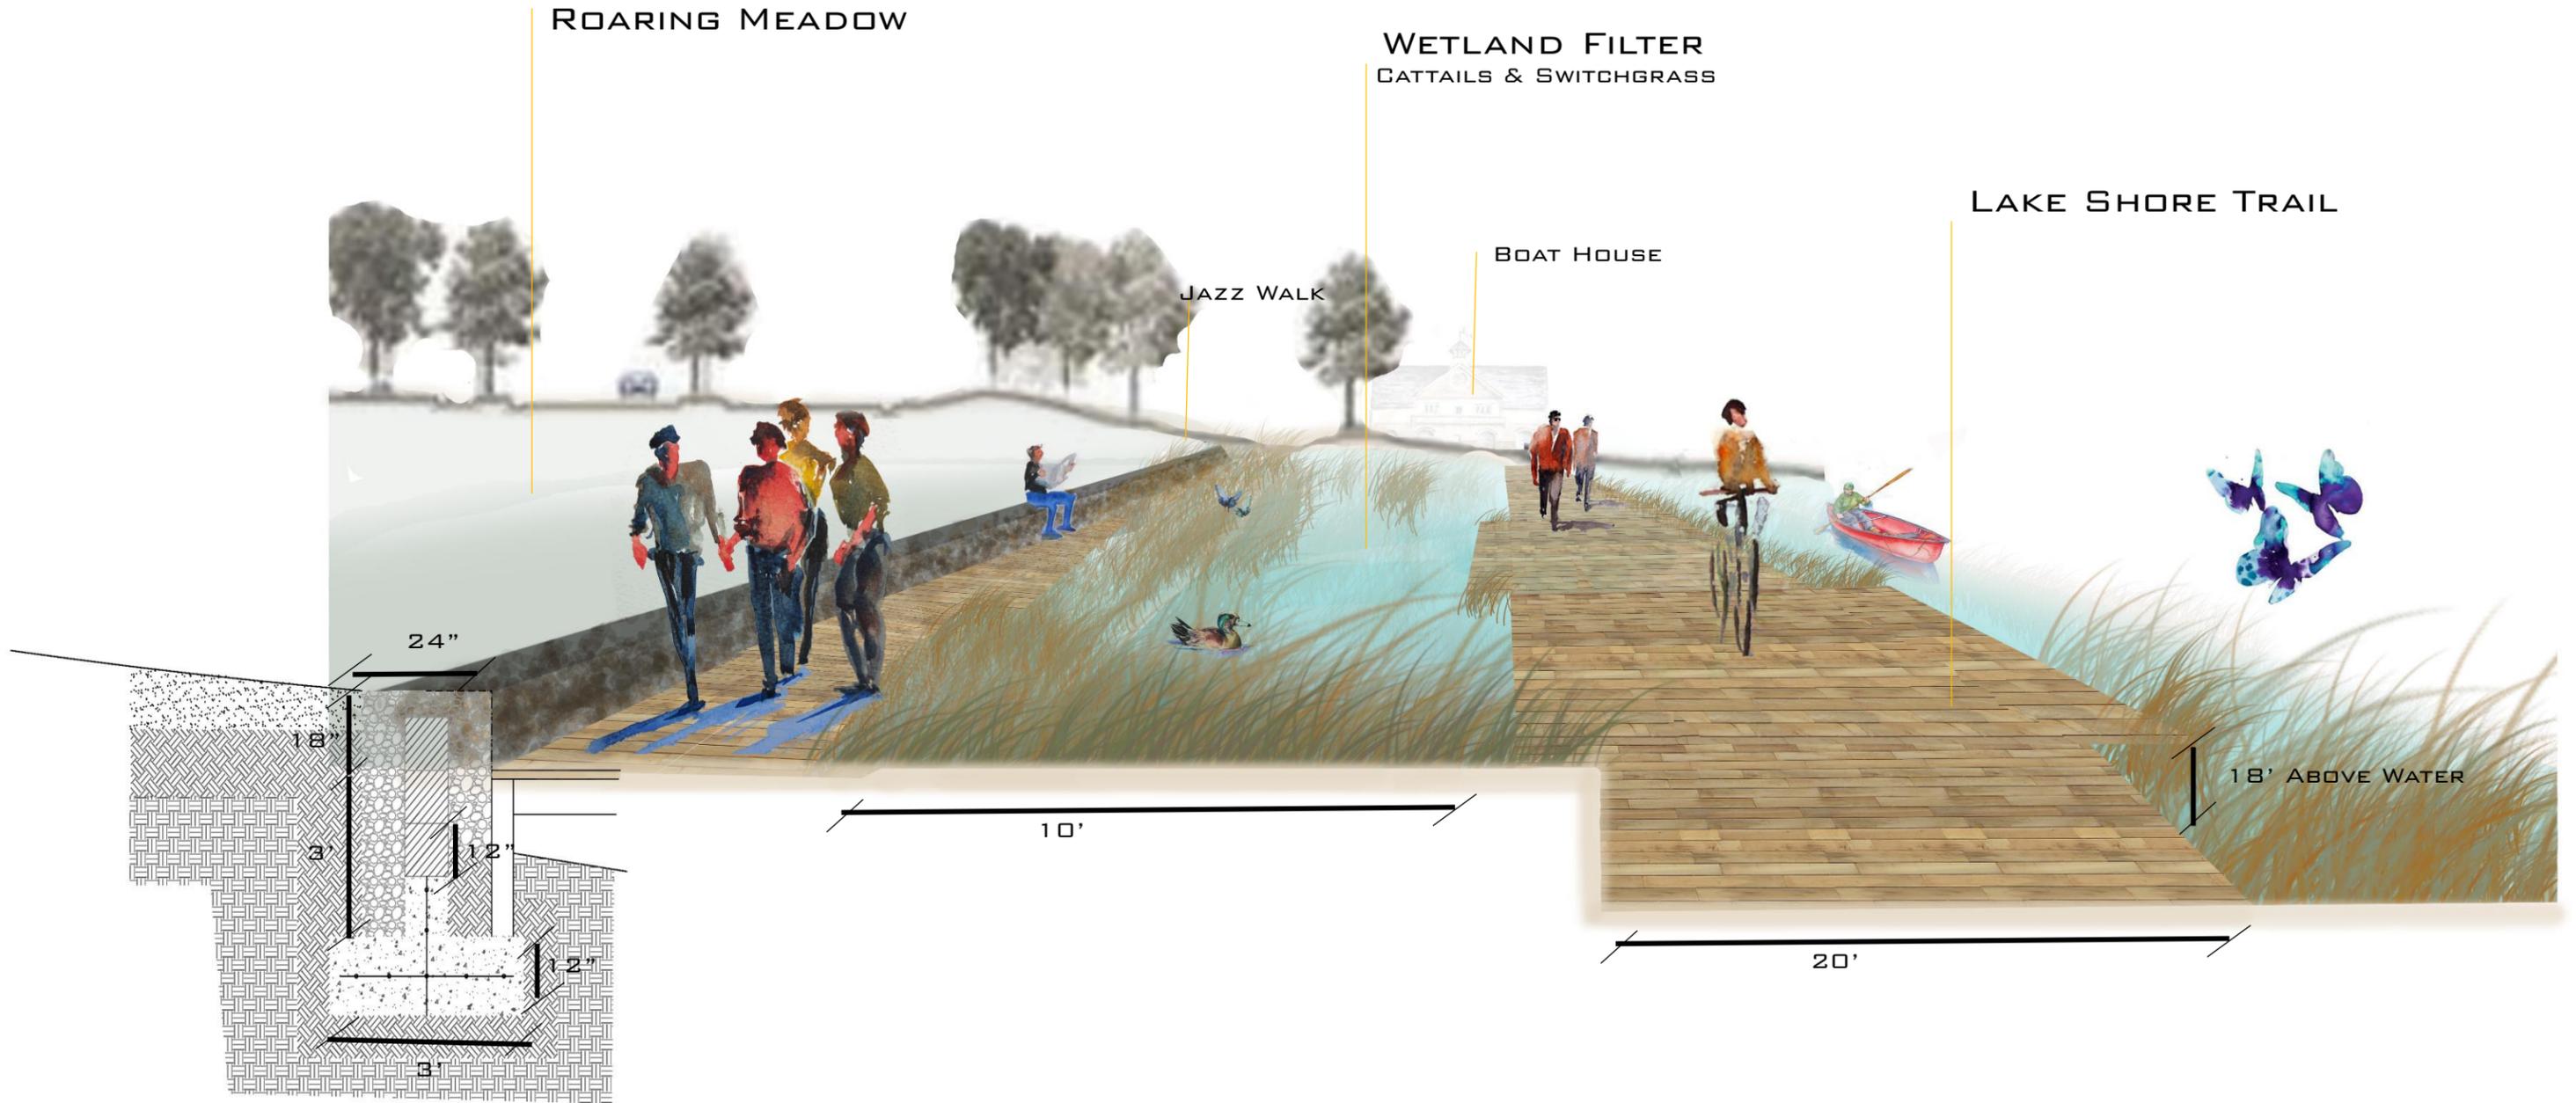

Mitchell's Marina



FERRY DOCK

WINDY POINT - ACROSS BAY

LIONS BAY - ACROSS BAY

BREAKWATER

50'

24'


24'

BOATHOUSE PLAZA


CATTAILS & SWITCHGRASS




Mitchell's Boathouse

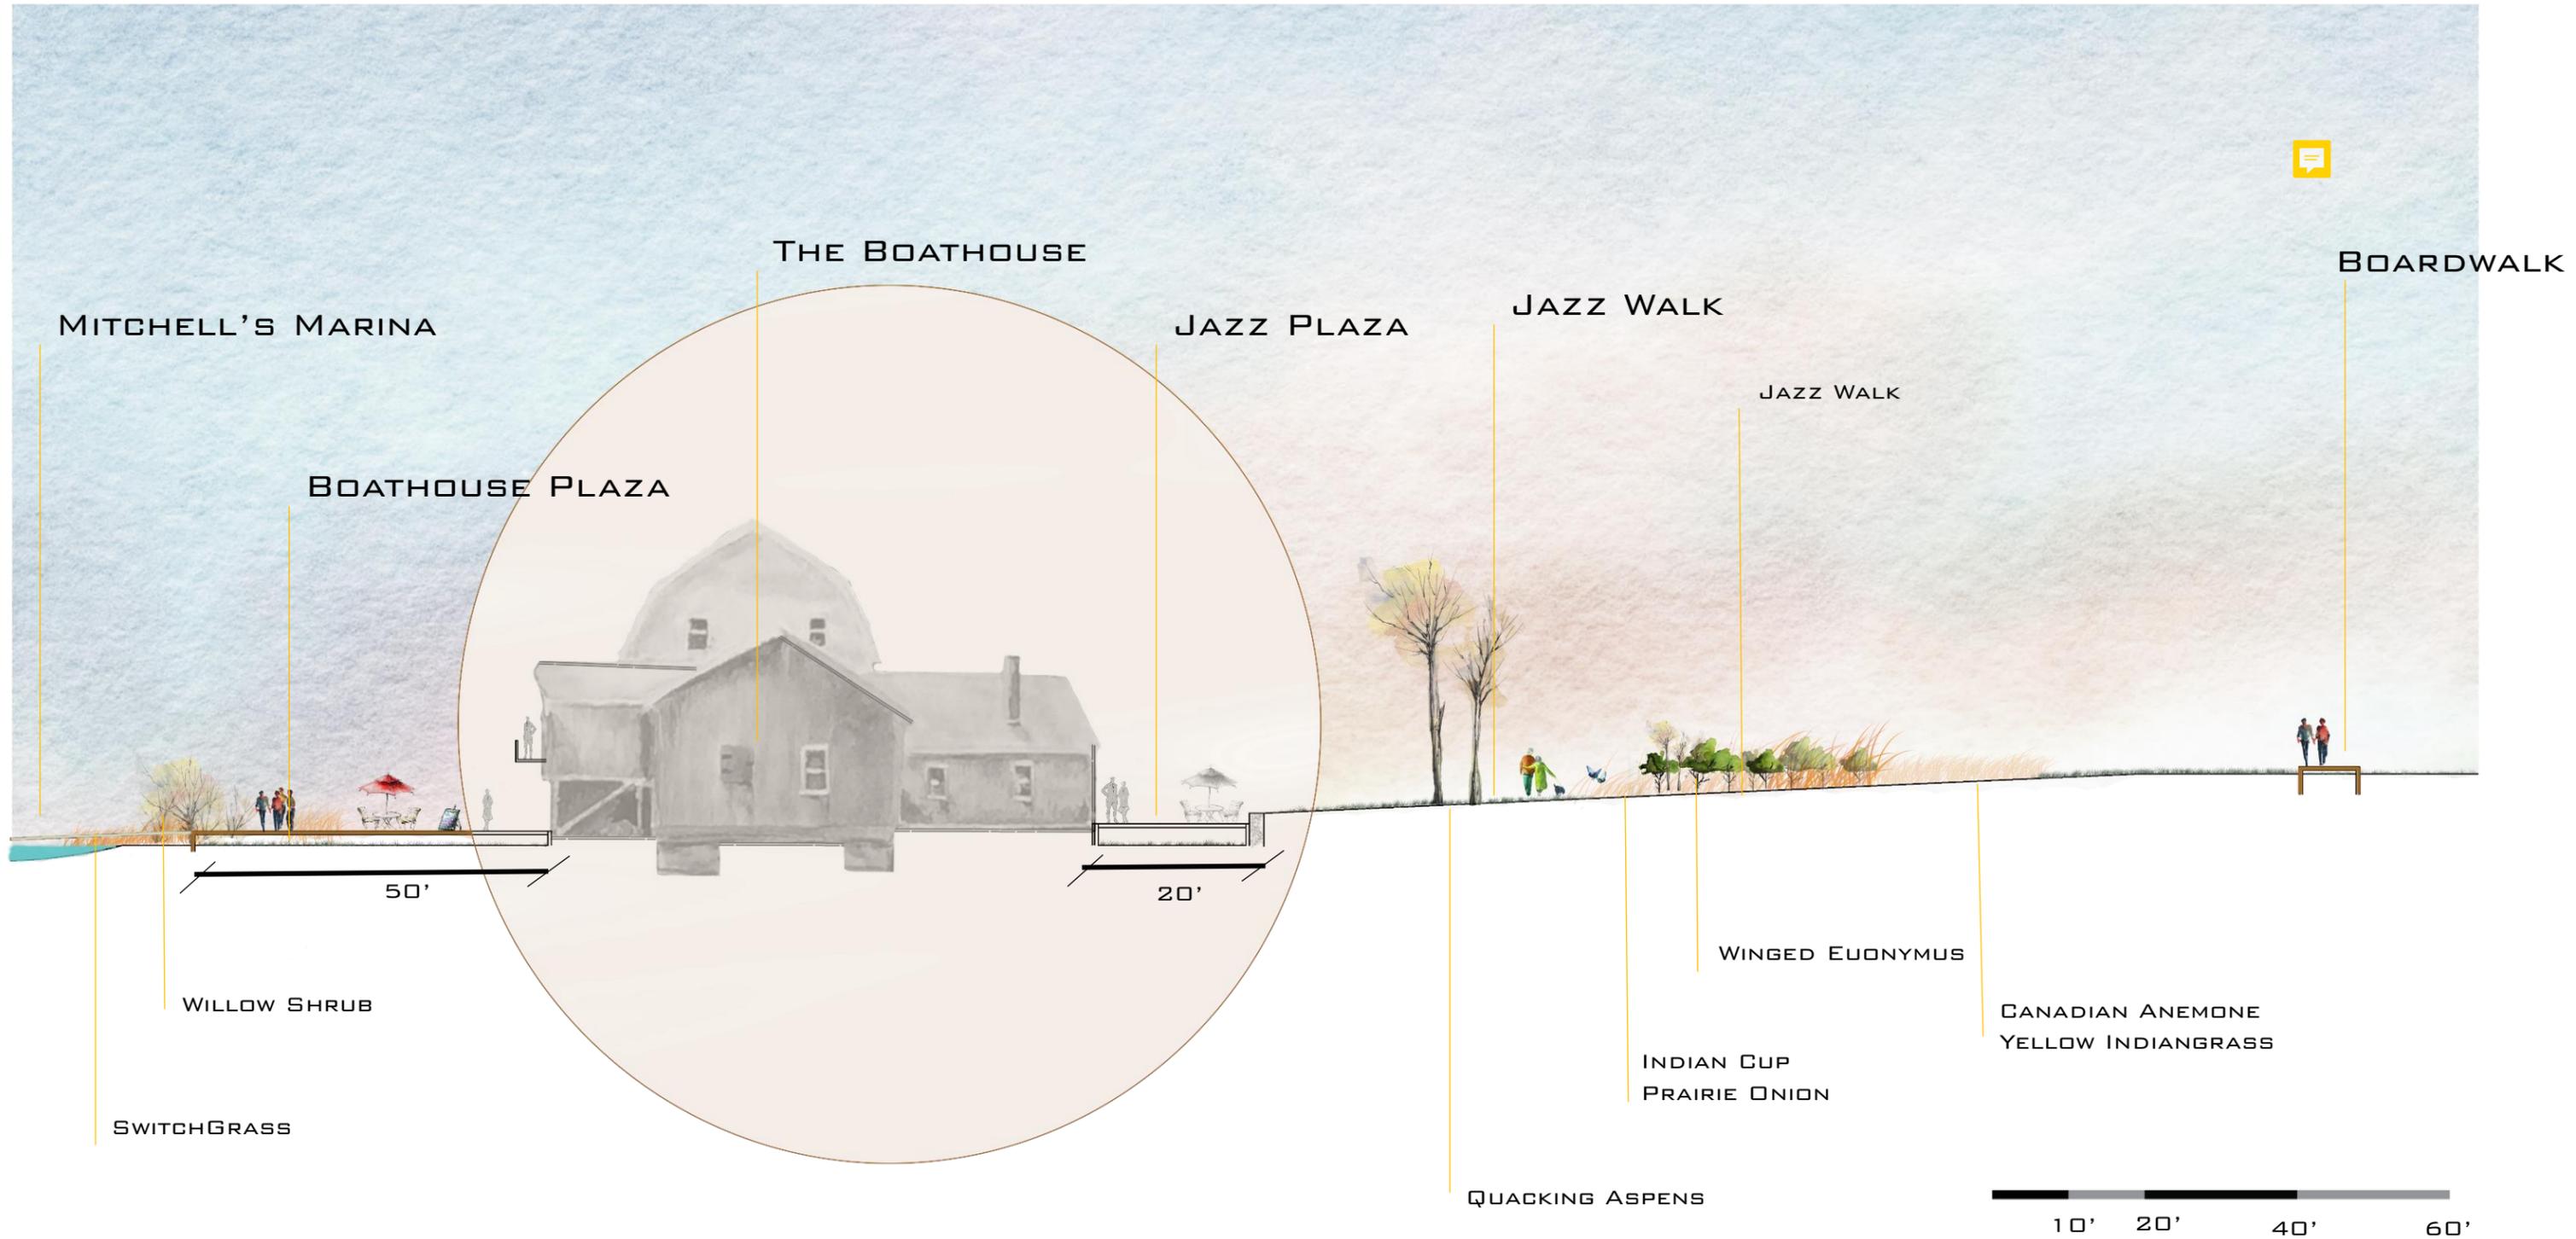


Beach Section

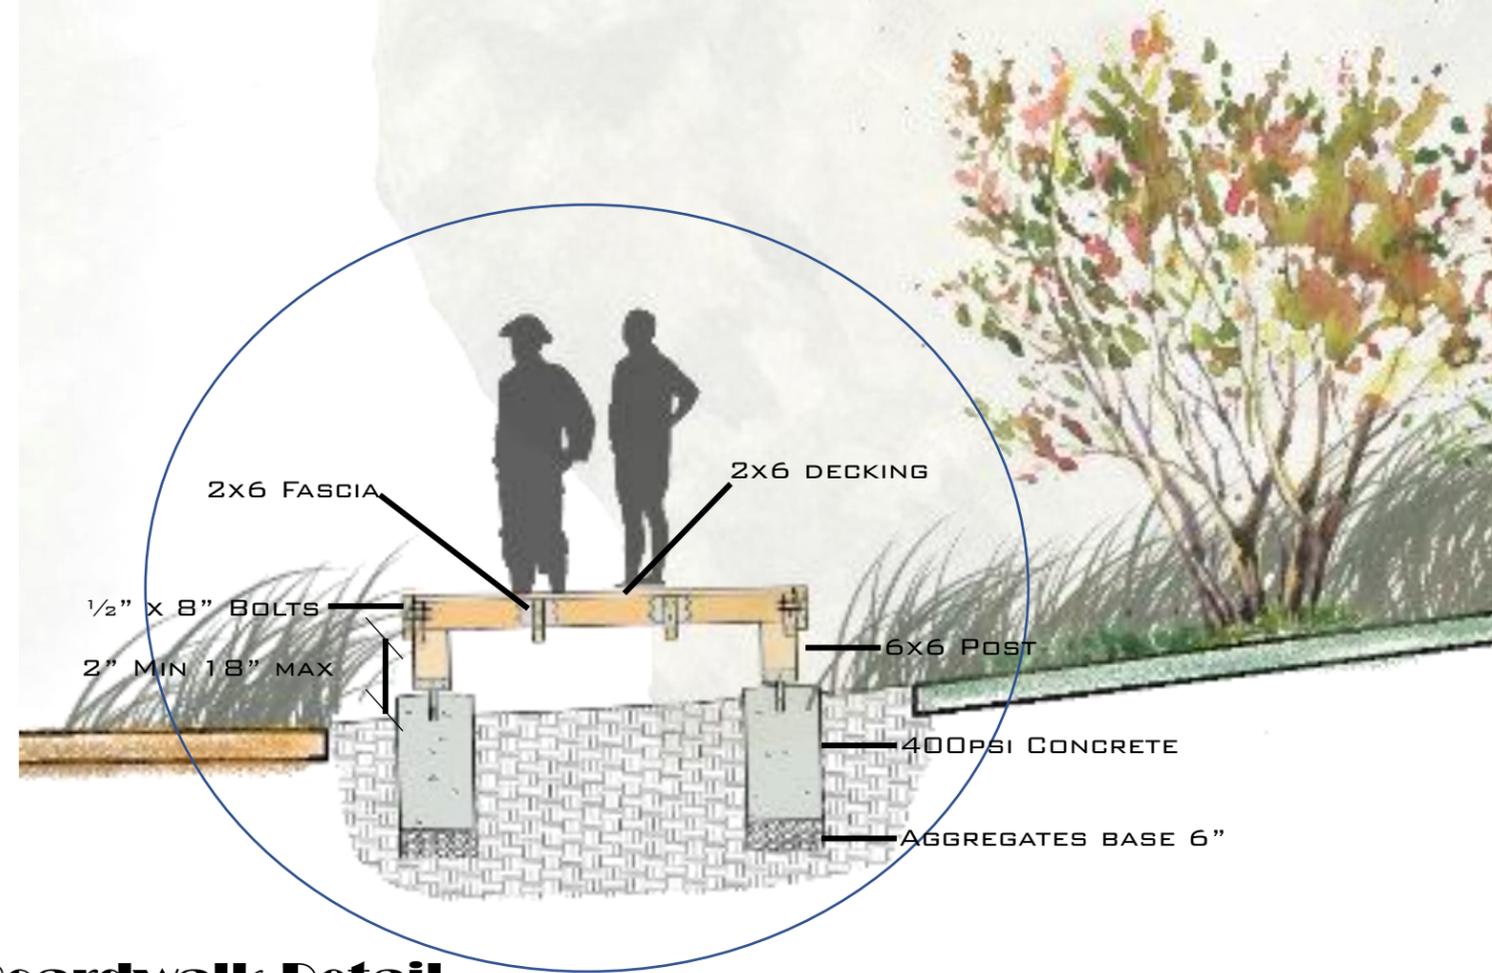

Boardwalk Detail

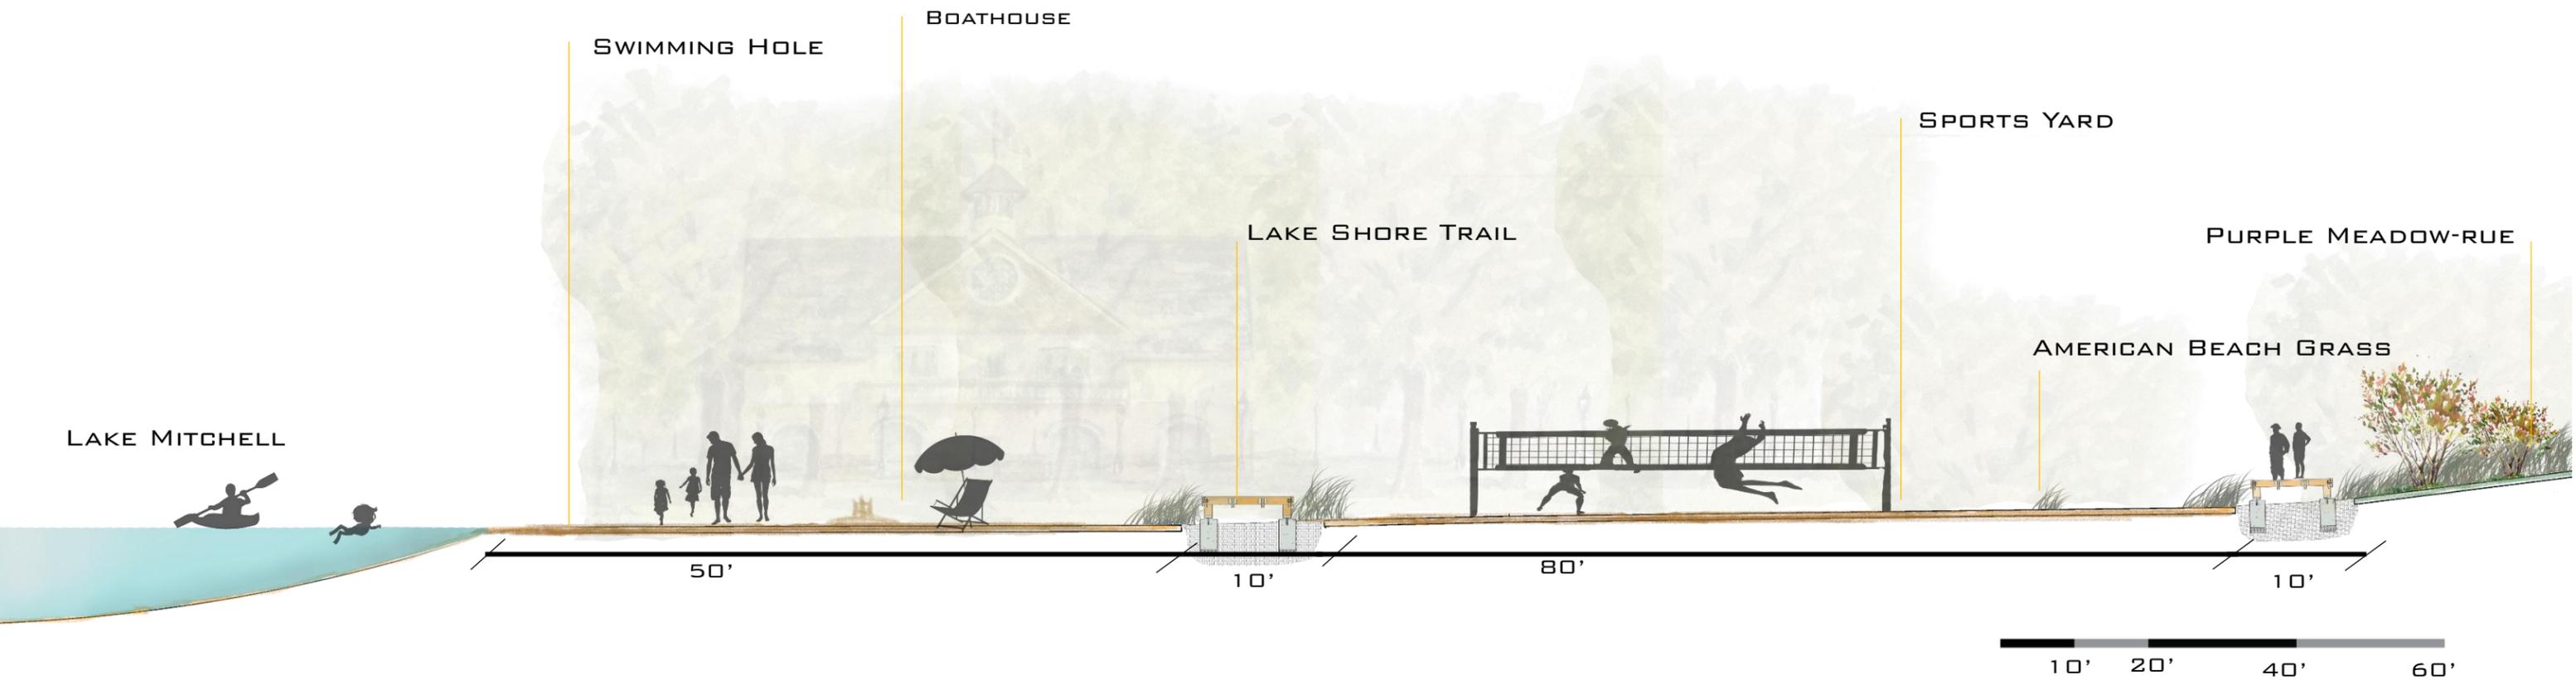

Swimming Hole

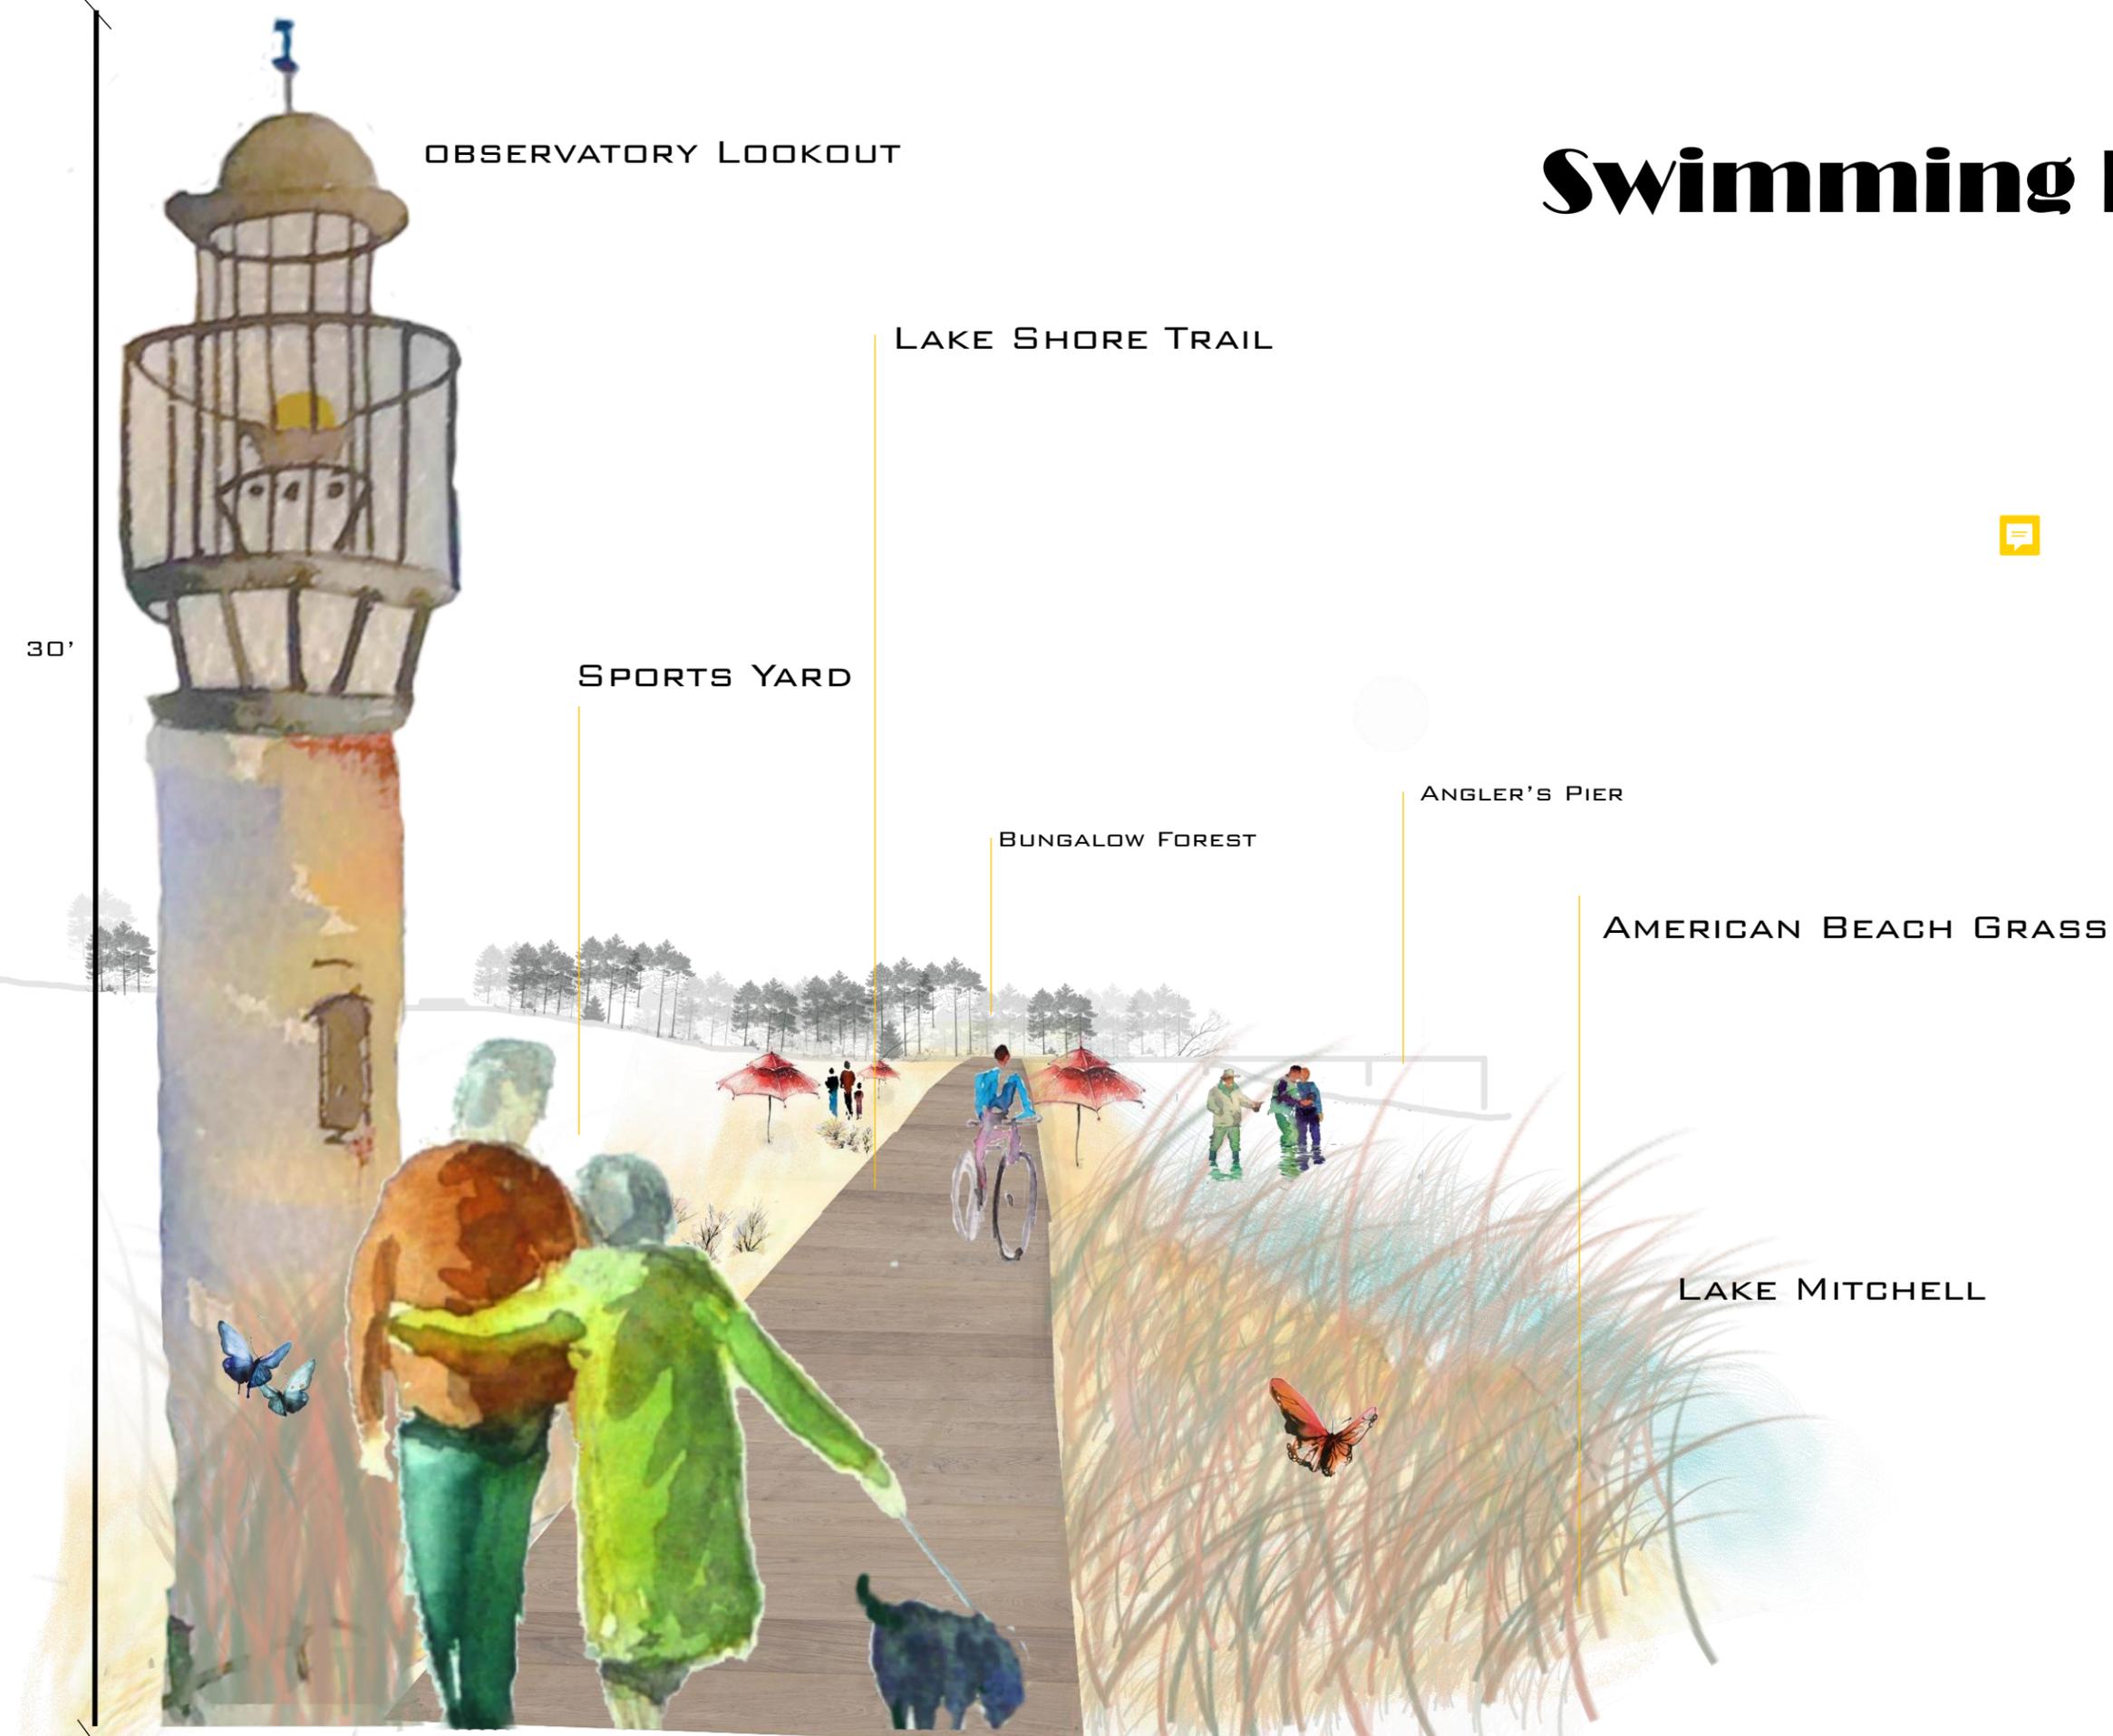

OBSERVATORY LOOKOUT

LAKE SHORE TRAIL

30'

SPORTS YARD

BUNGALOW FOREST

ANGLER'S PIER

AMERICAN BEACH GRASS

LAKE MITCHELL

