



**FACILITATING THE SPIRITUAL/SENSORIAL EXPERIENCE**


Sacred-Secular Design Patterns

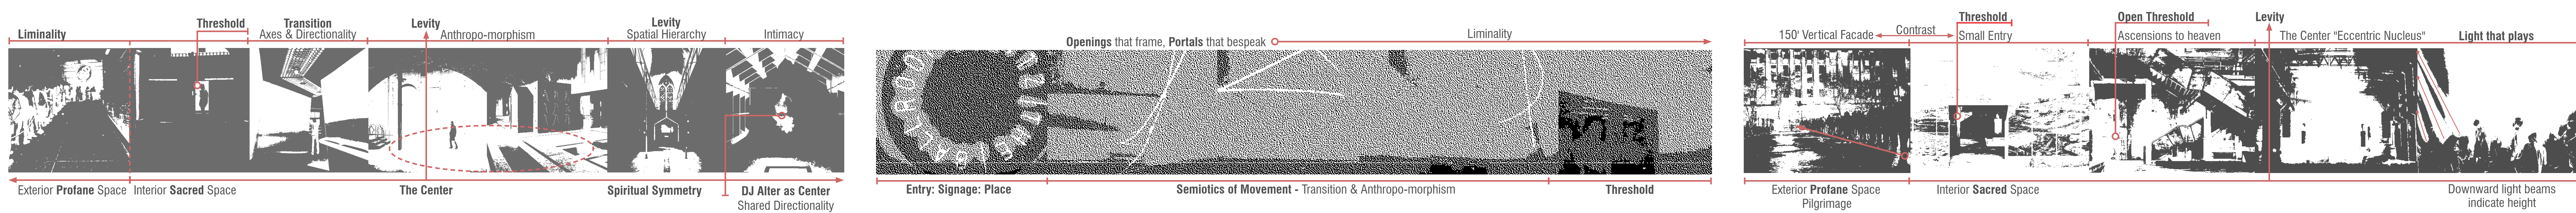


**SITE CONTEXT**  
Detroit, MI

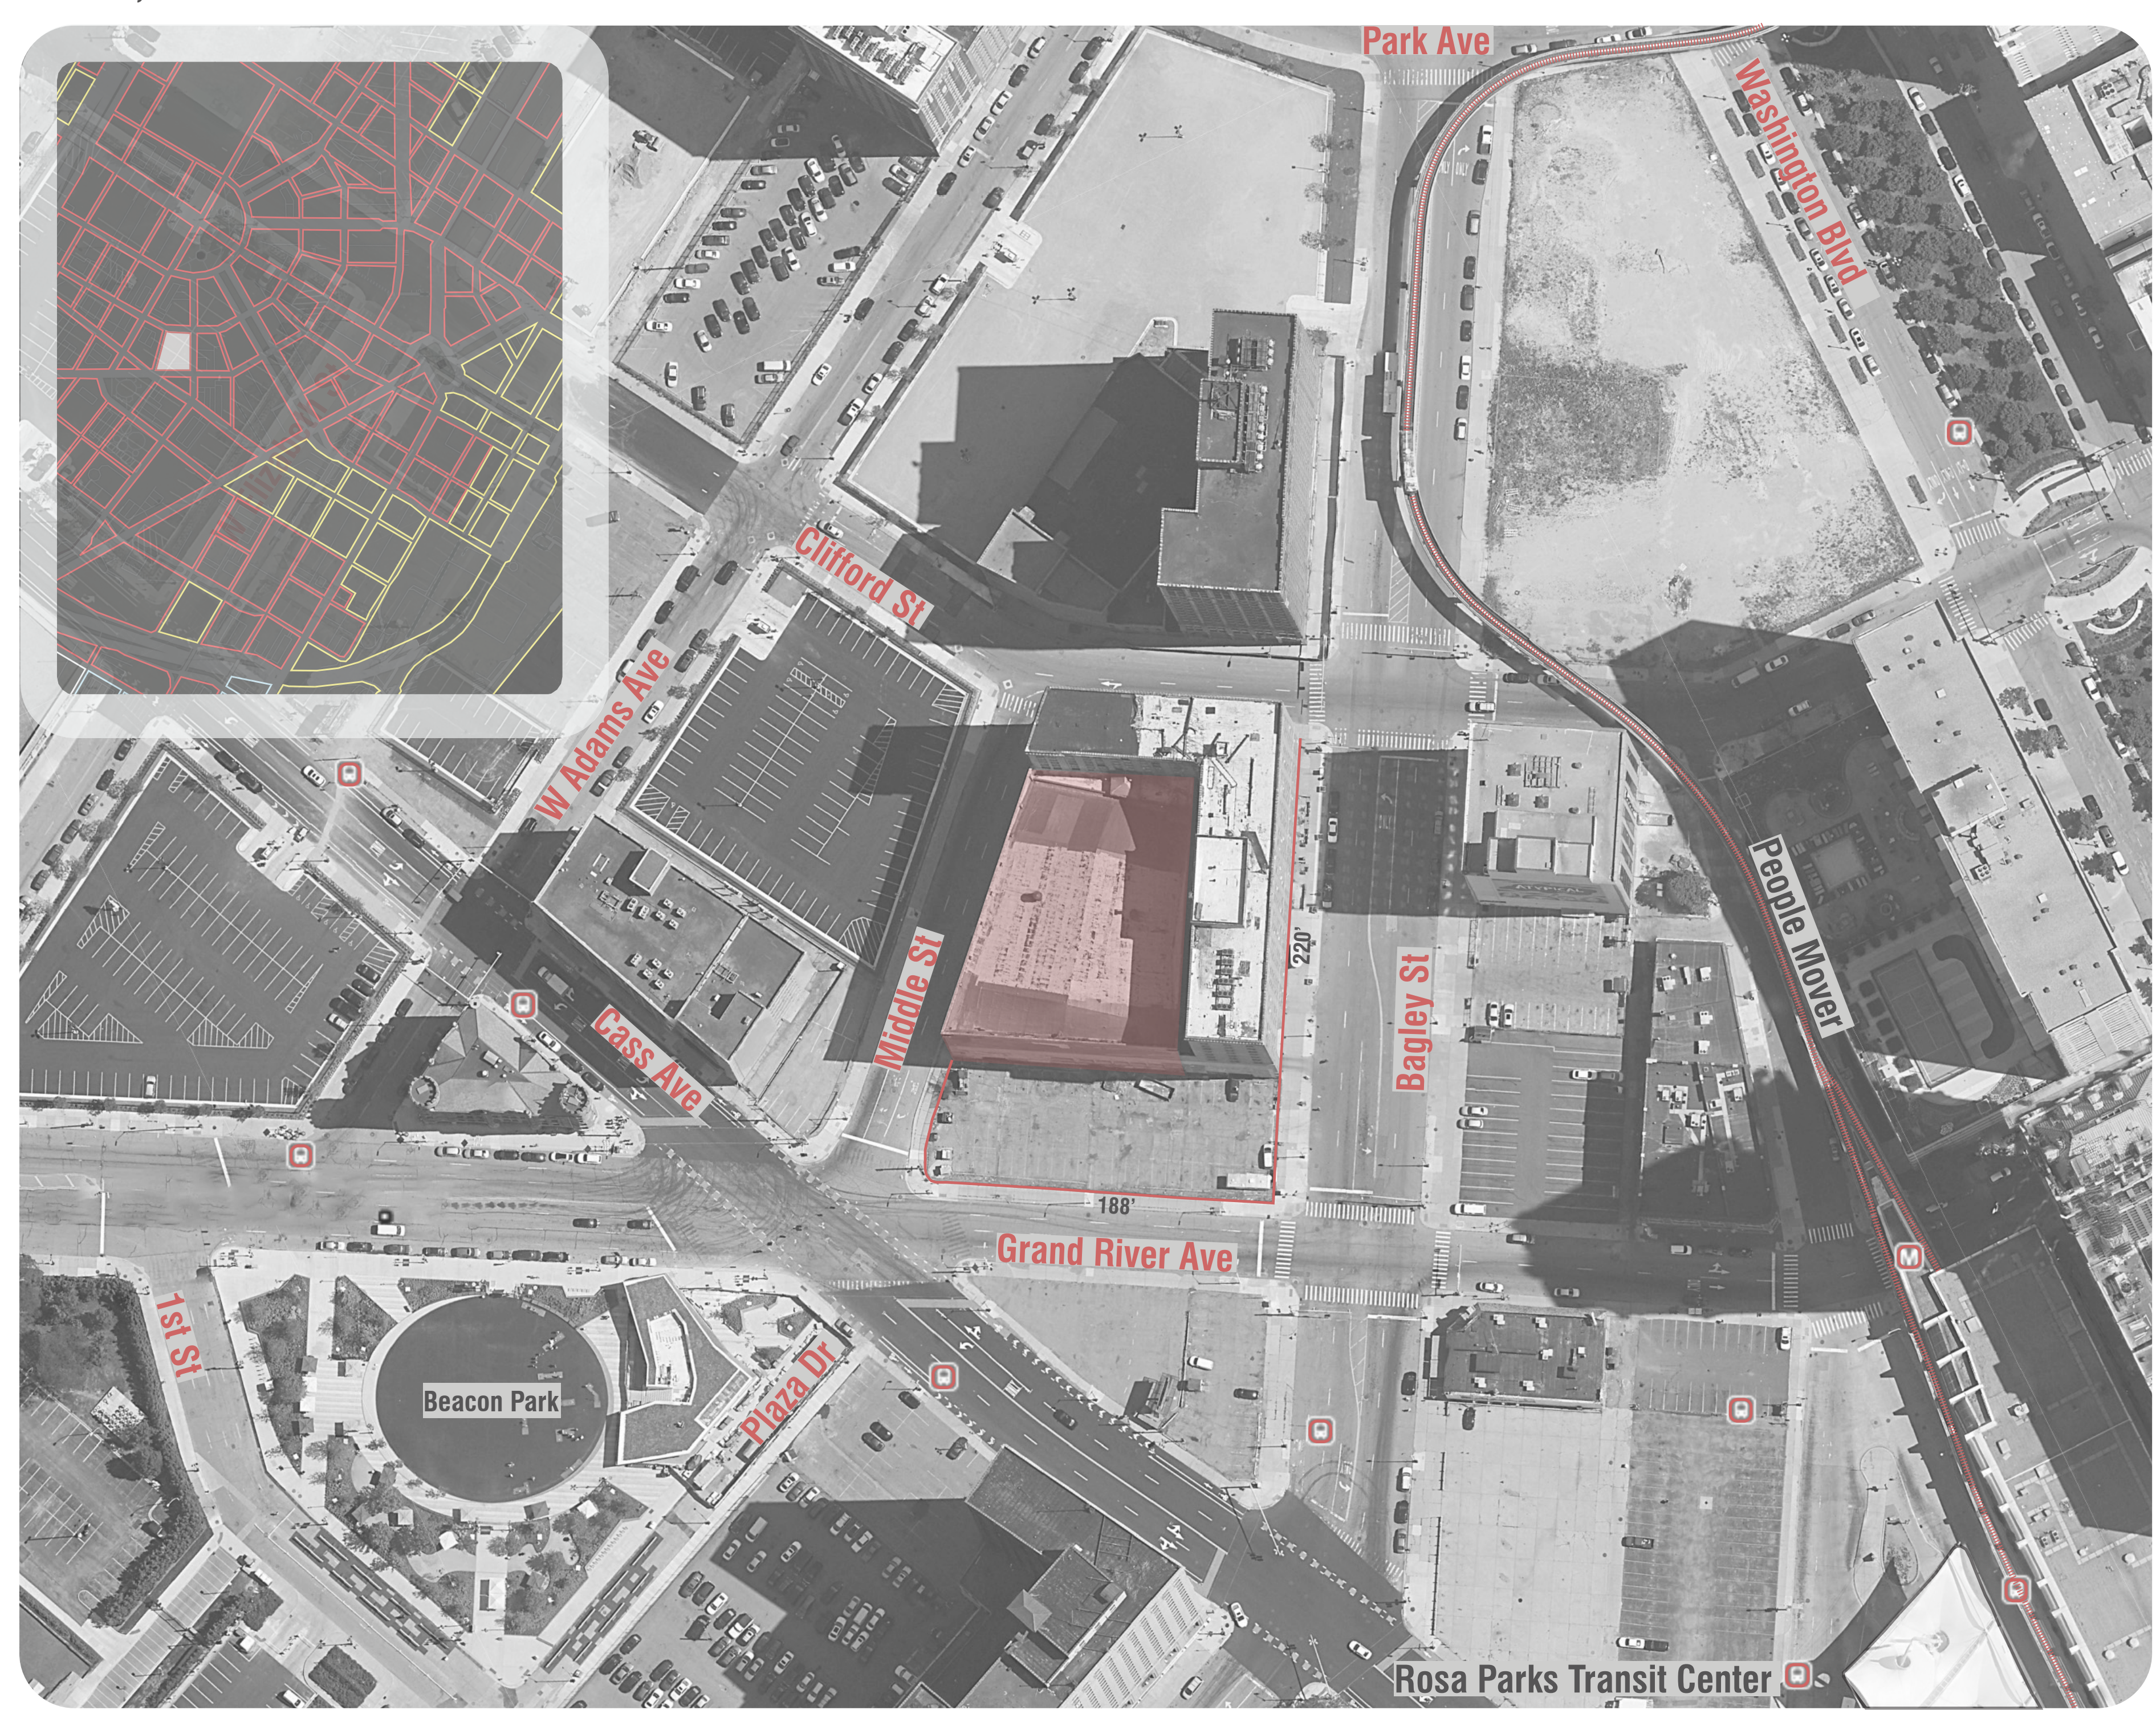


**MICHIGAN THEATER**  
Adaptive Reuse

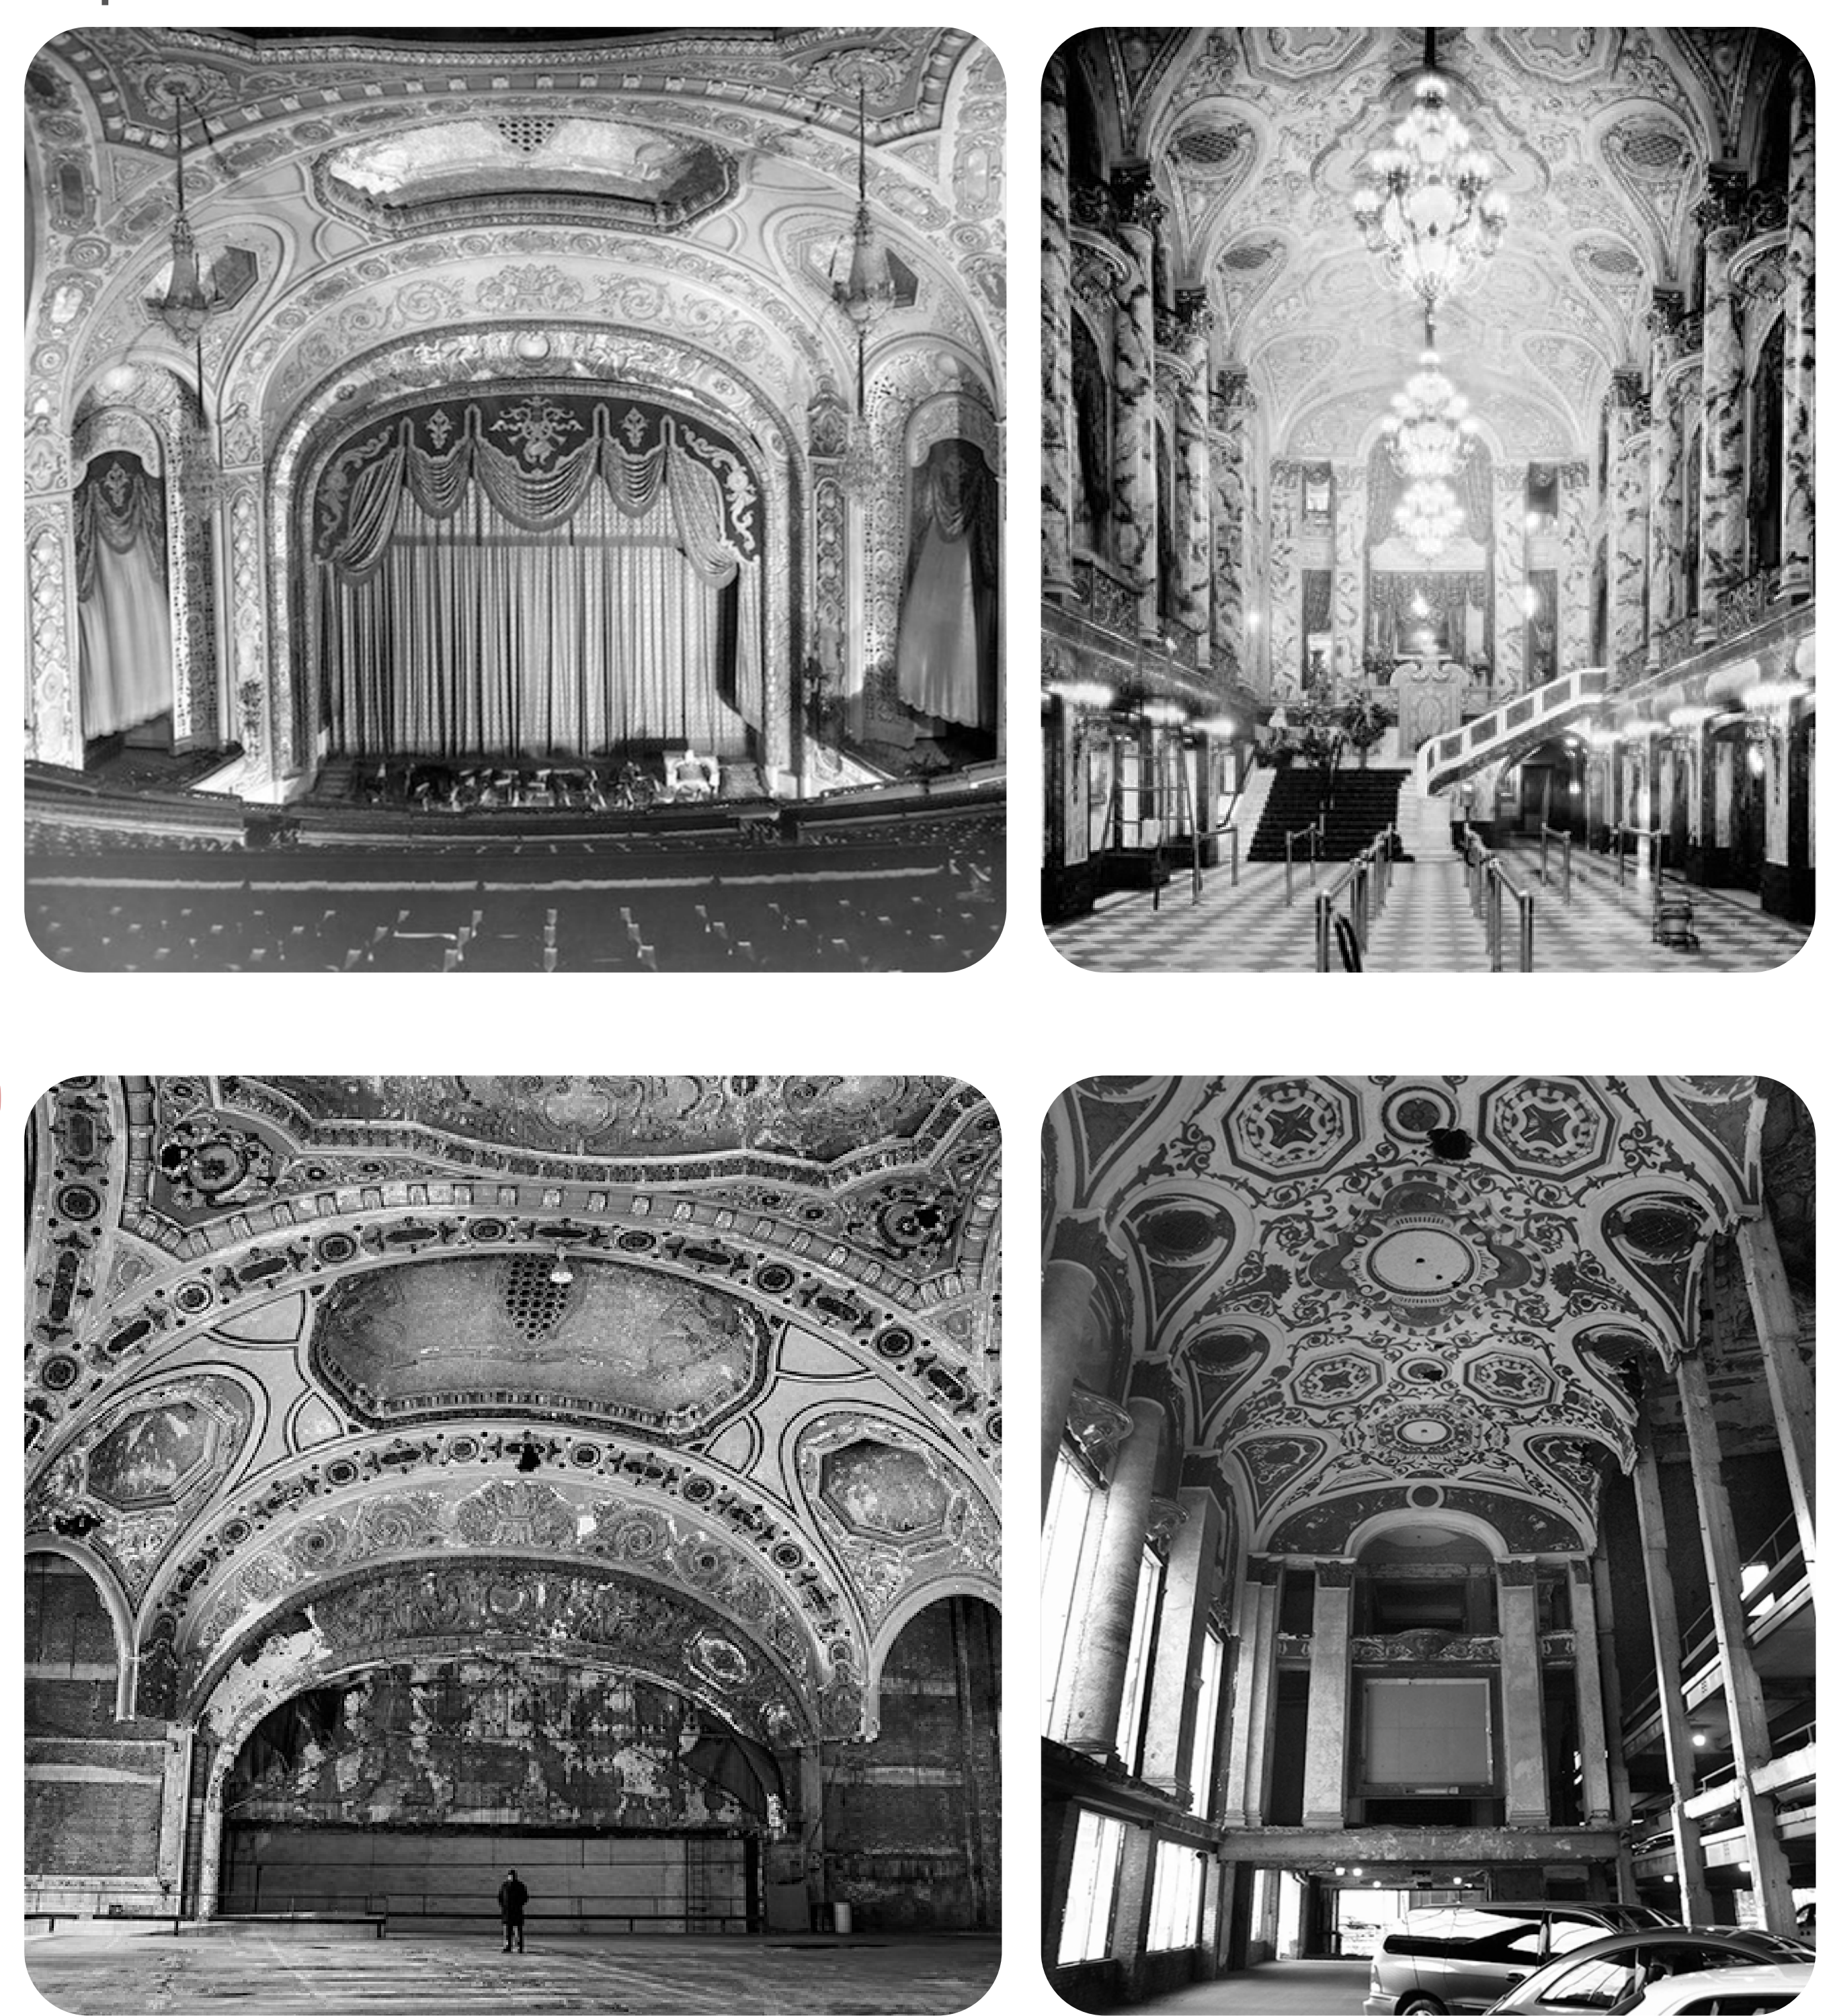

**ACOUSTIC SIMULATION**  
Sound Matters

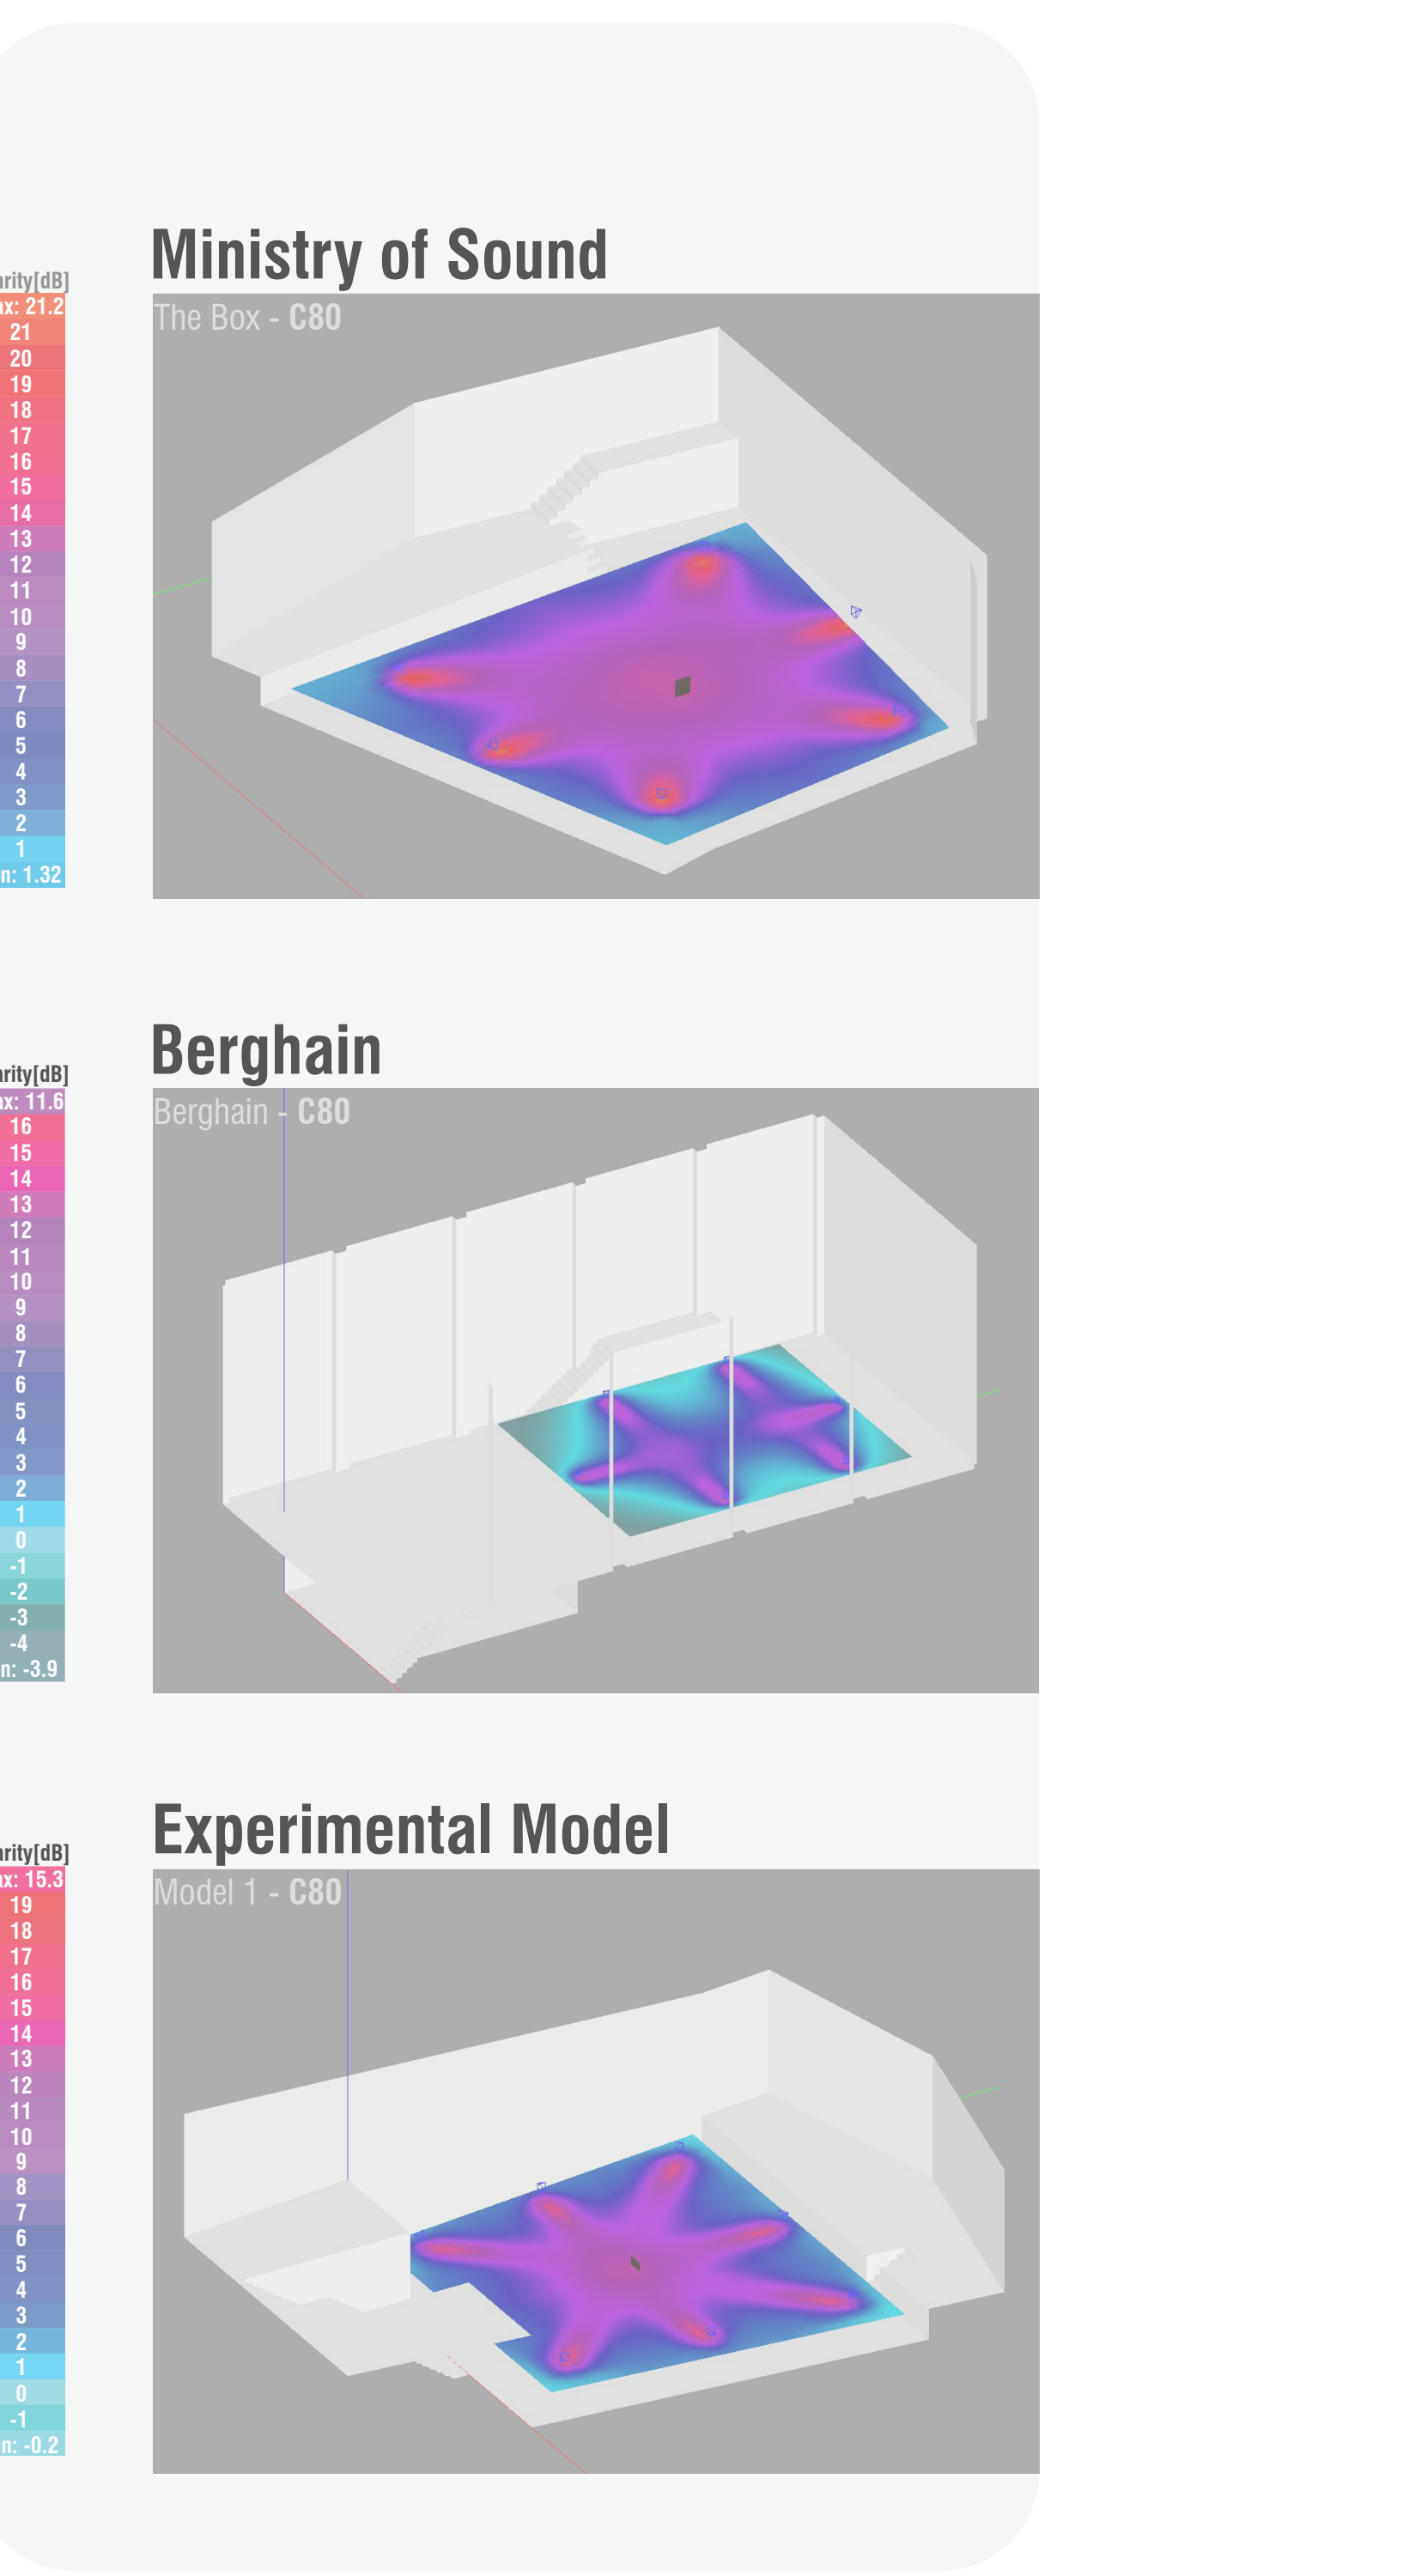

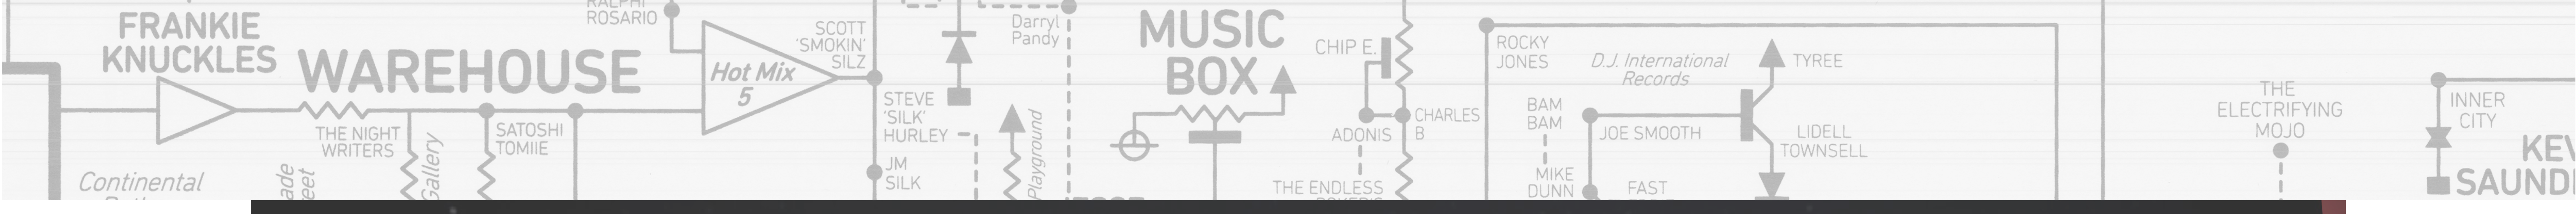


EXTERIOR PERSPECTIVE



1 ENTRY LOBBY



5 CONSUMPTION 1 ENTRY

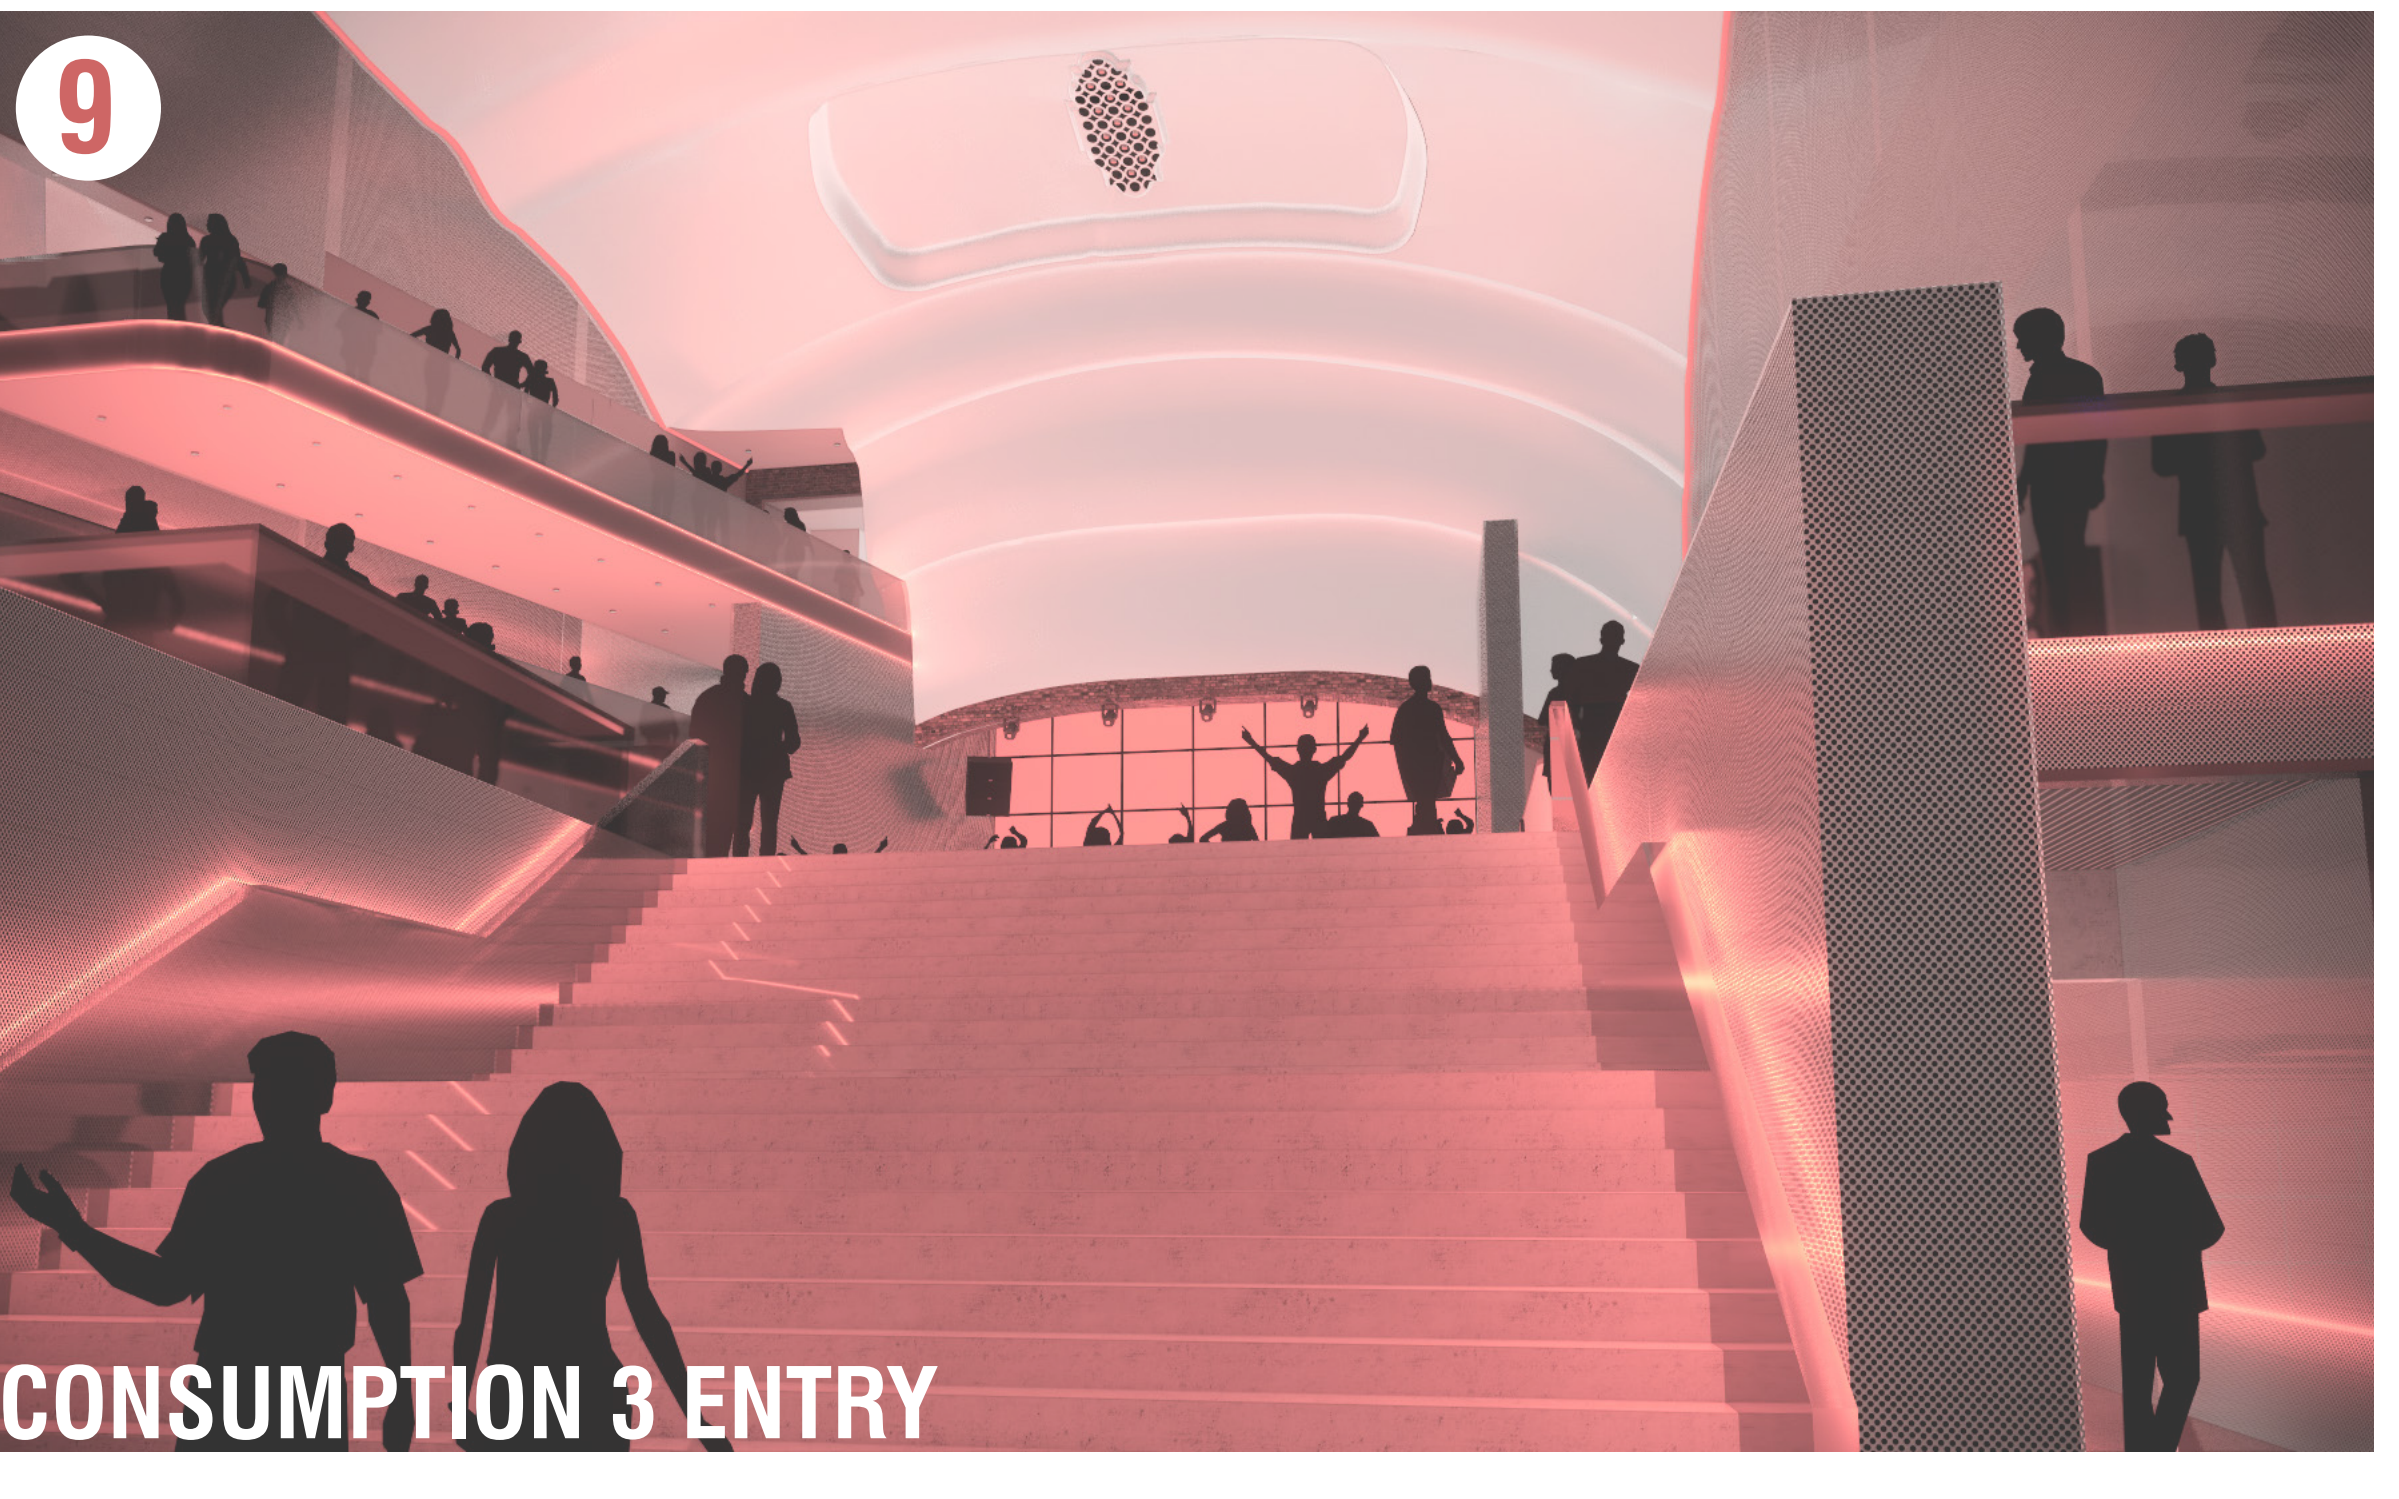

9 CONSUMPTION 3 ENTRY



2 ENTRY LOBBY



6 CONSUMPTION 1



10 CONSUMPTION 3 LOUNGE



3 RAMP



7 CONSUMPTION 2 ENTRY



11 CONSUMPTION 3 TOP MEZZANINE





4 ELEVATOR LOBBY



8 CONSUMPTION 2




12 PRODUCTION

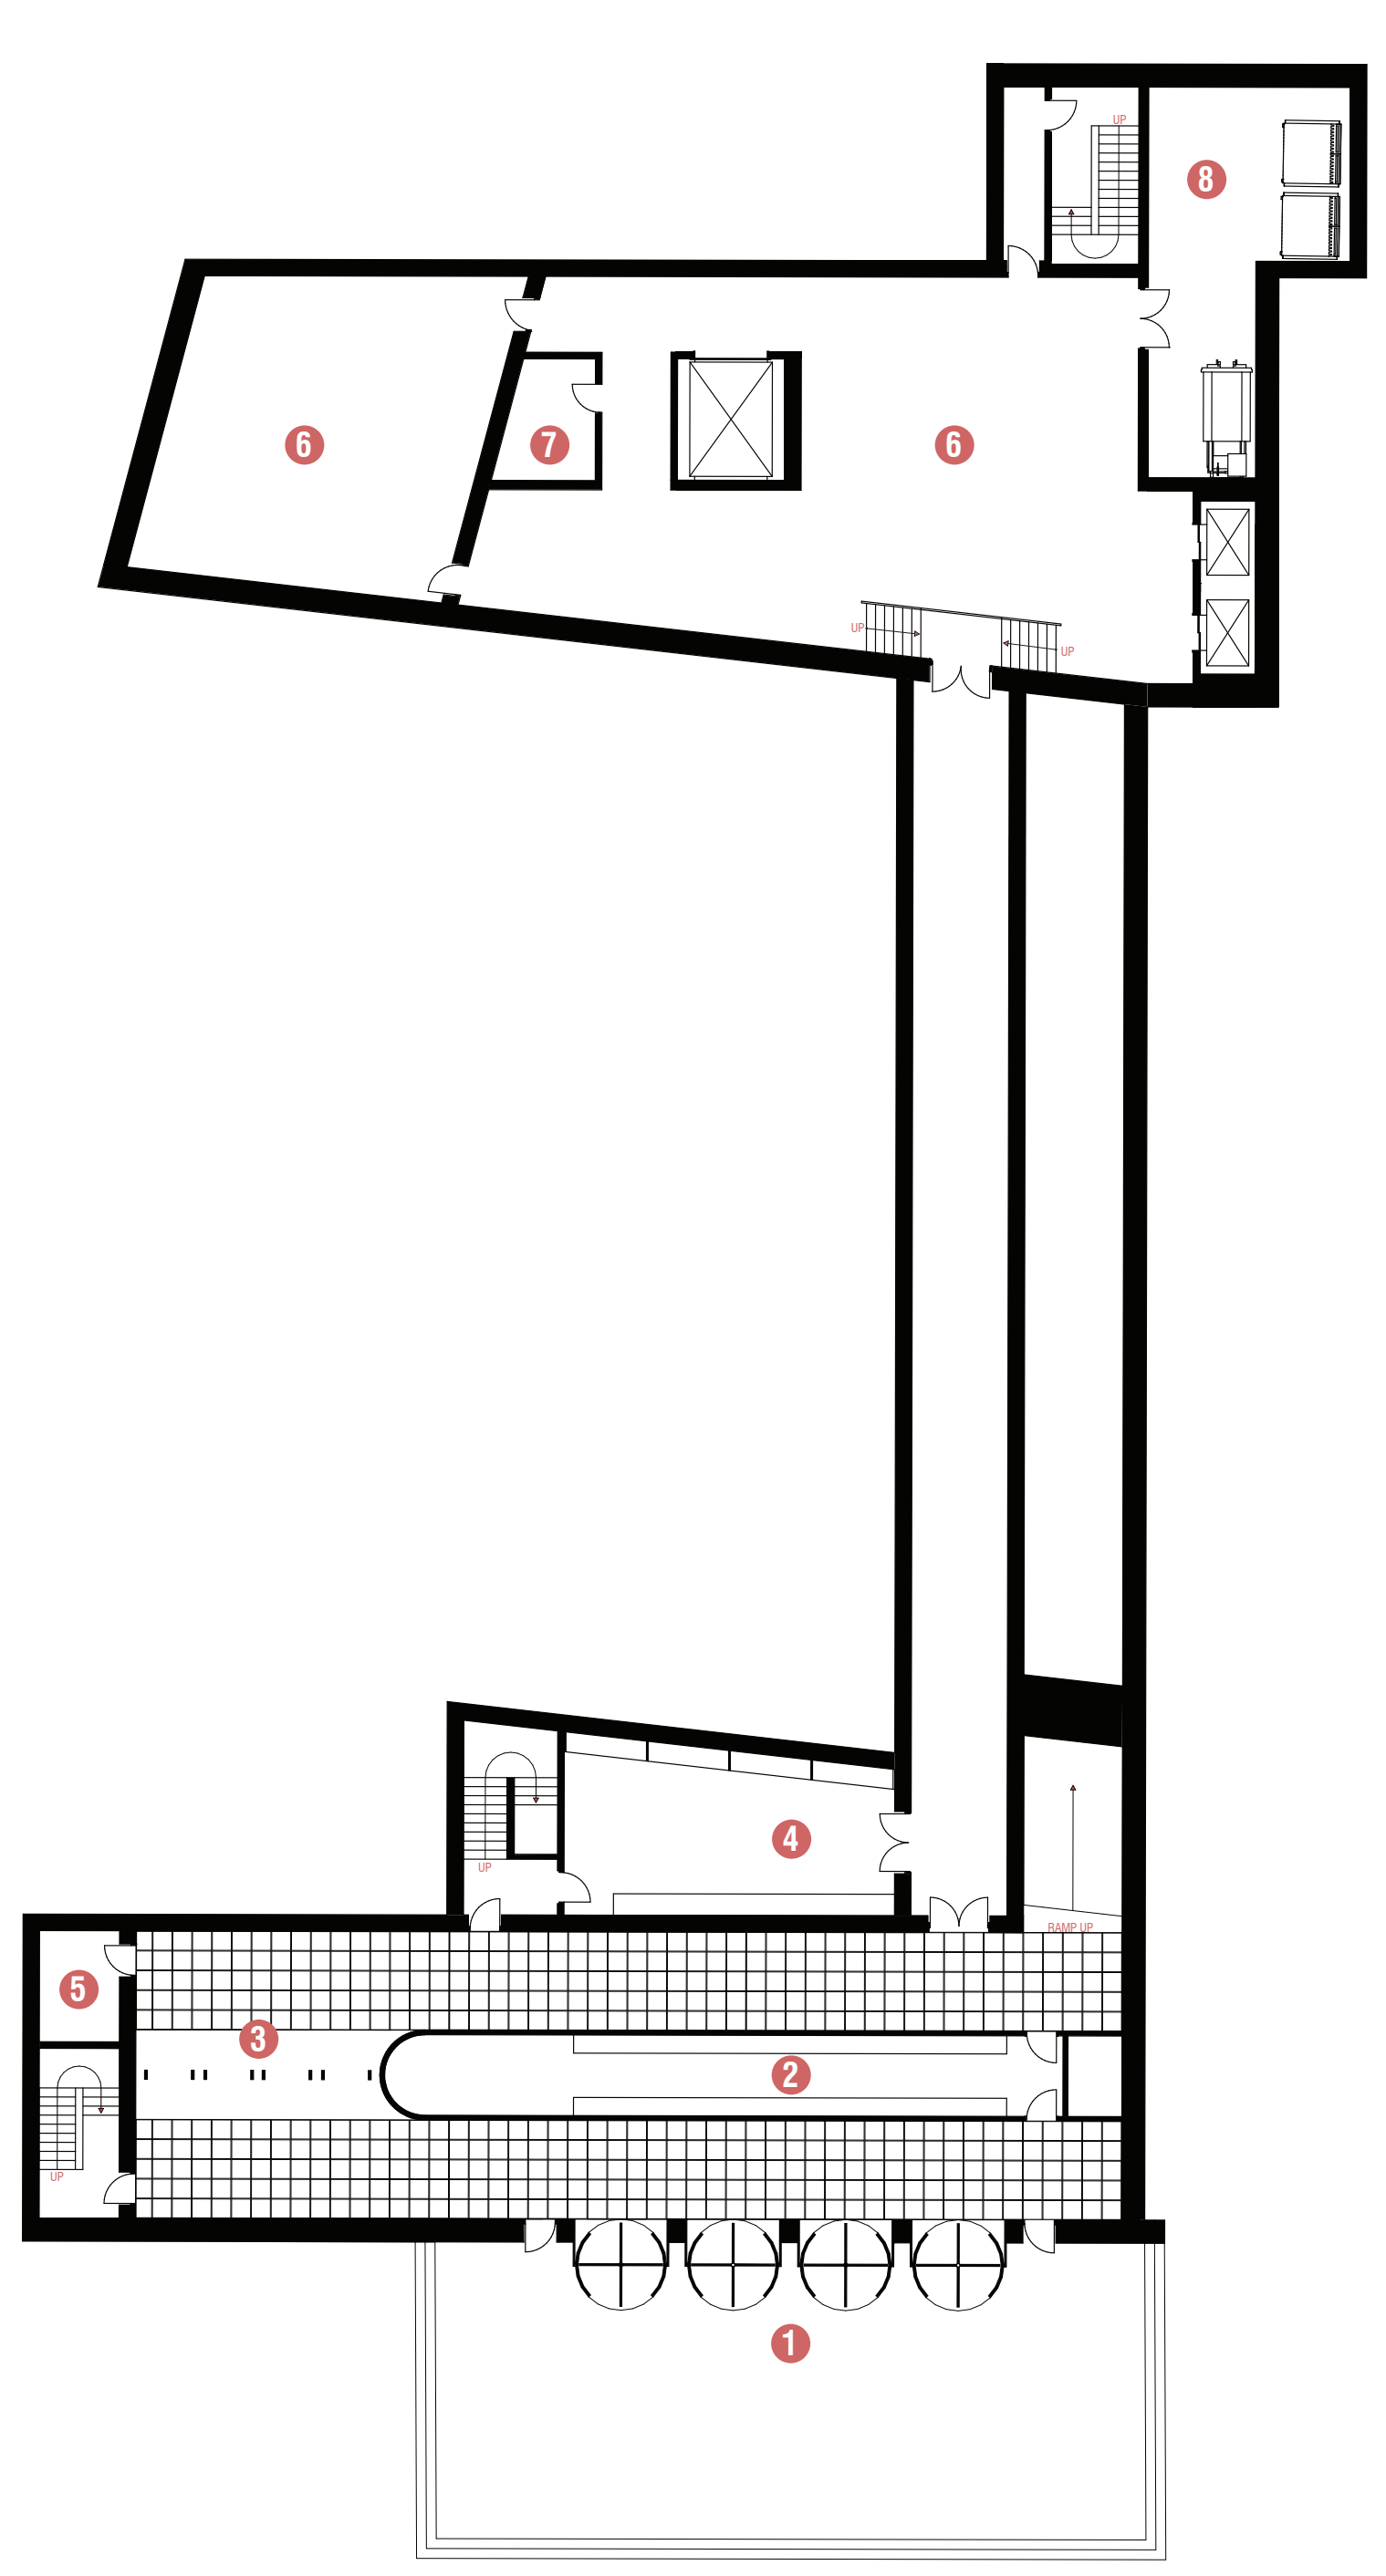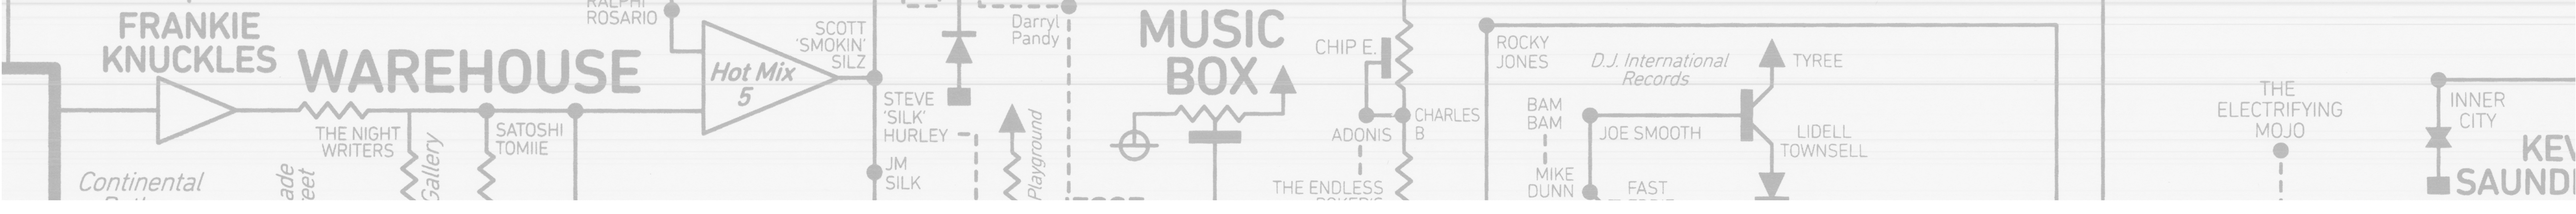

- 1 LEVEL -1**
1. Entry
  2. Tickets
  3. Security
  4. Coatroom
  5. Storage
  6. Mechanical room
  7. Electrical room
  8. Trash compactor room


Scale: 1/16" = 1'

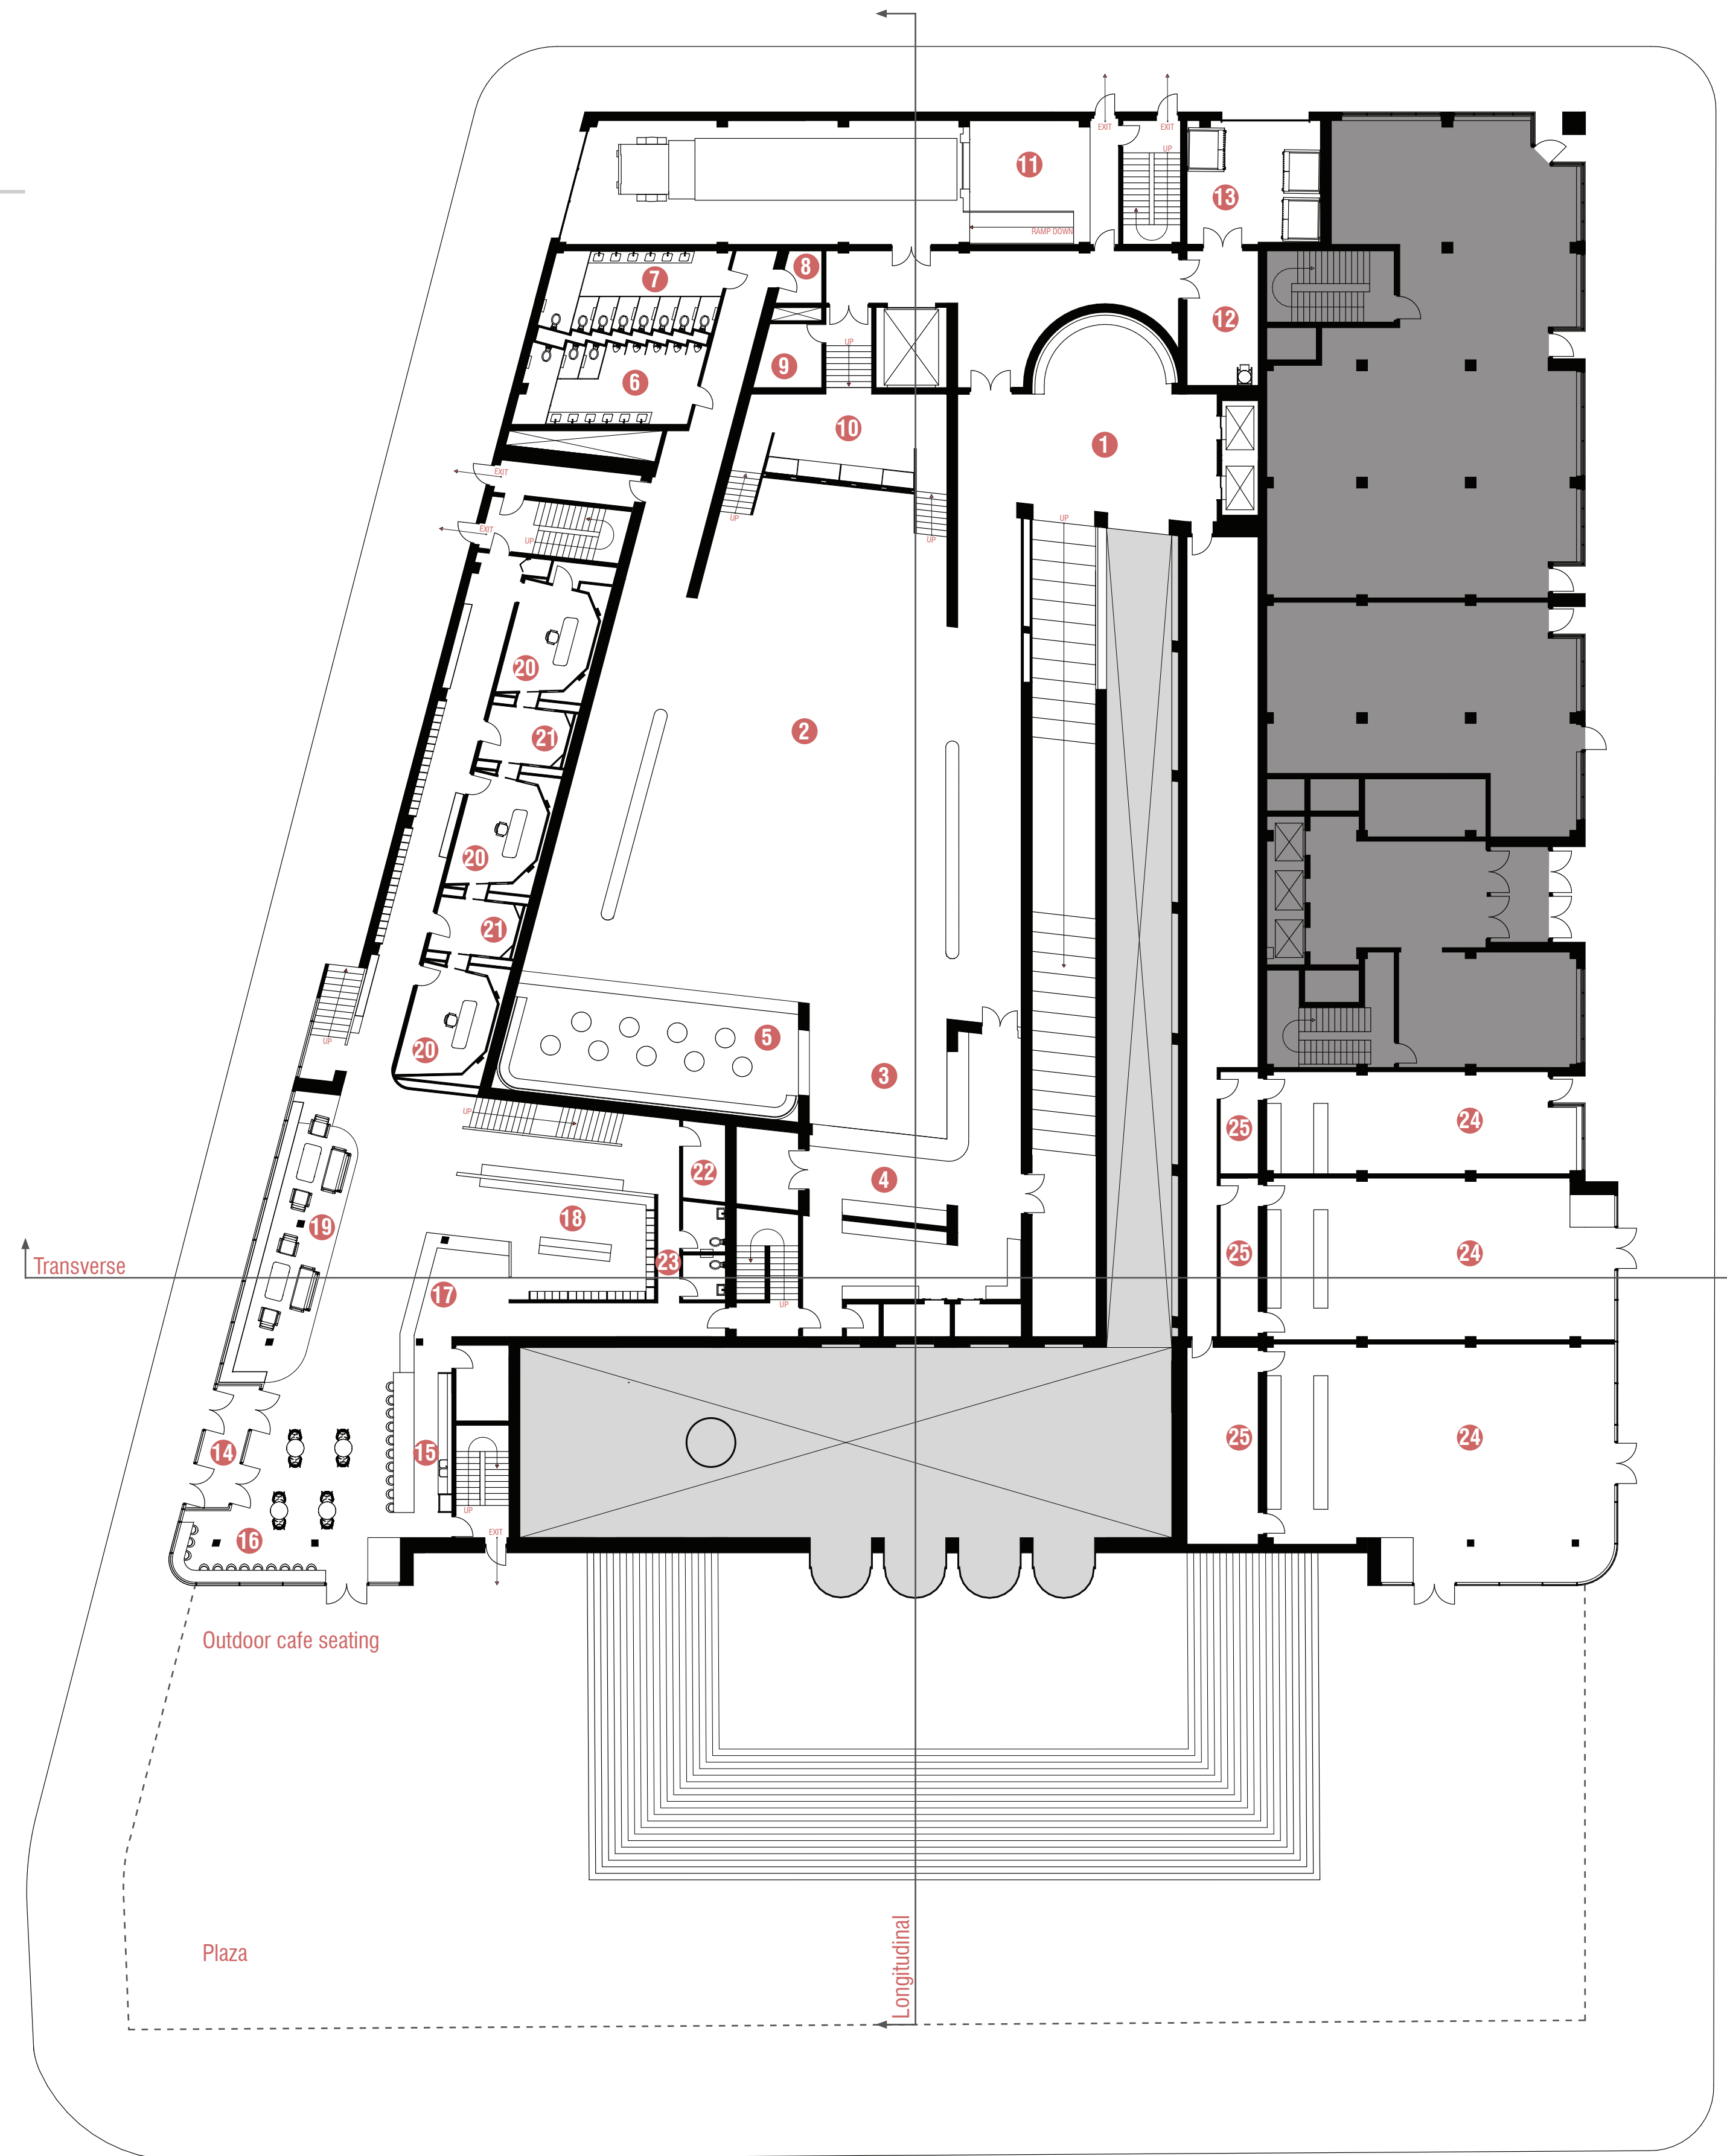

- 2 GROUND LEVEL**
- Consumption Spaces**
1. Acoustic elevator lobby
  2. Consumption 1
  3. Bar
  4. Bar service/prep/storage
  5. Lounge area
  6. Male restroom
  7. Female restroom
  8. Janitors closet
  9. Amp room
  10. DJ booth
  11. Closed loading dock
  12. Trash chute room
  13. Trash collection
- Production Spaces**
14. Entry vestibule
  15. Cafe prep/service/storage
  16. Cafe seating
  17. Service front desk
  18. Vinyl shop
  19. Lounge rea
  20. Transient mixing studio
  21. Iso room
  22. Storage
  23. Restrooms


- Commercial Spaces**
24. Leasable retail space
  25. Backroom storage

Scale: 1/16" = 1'

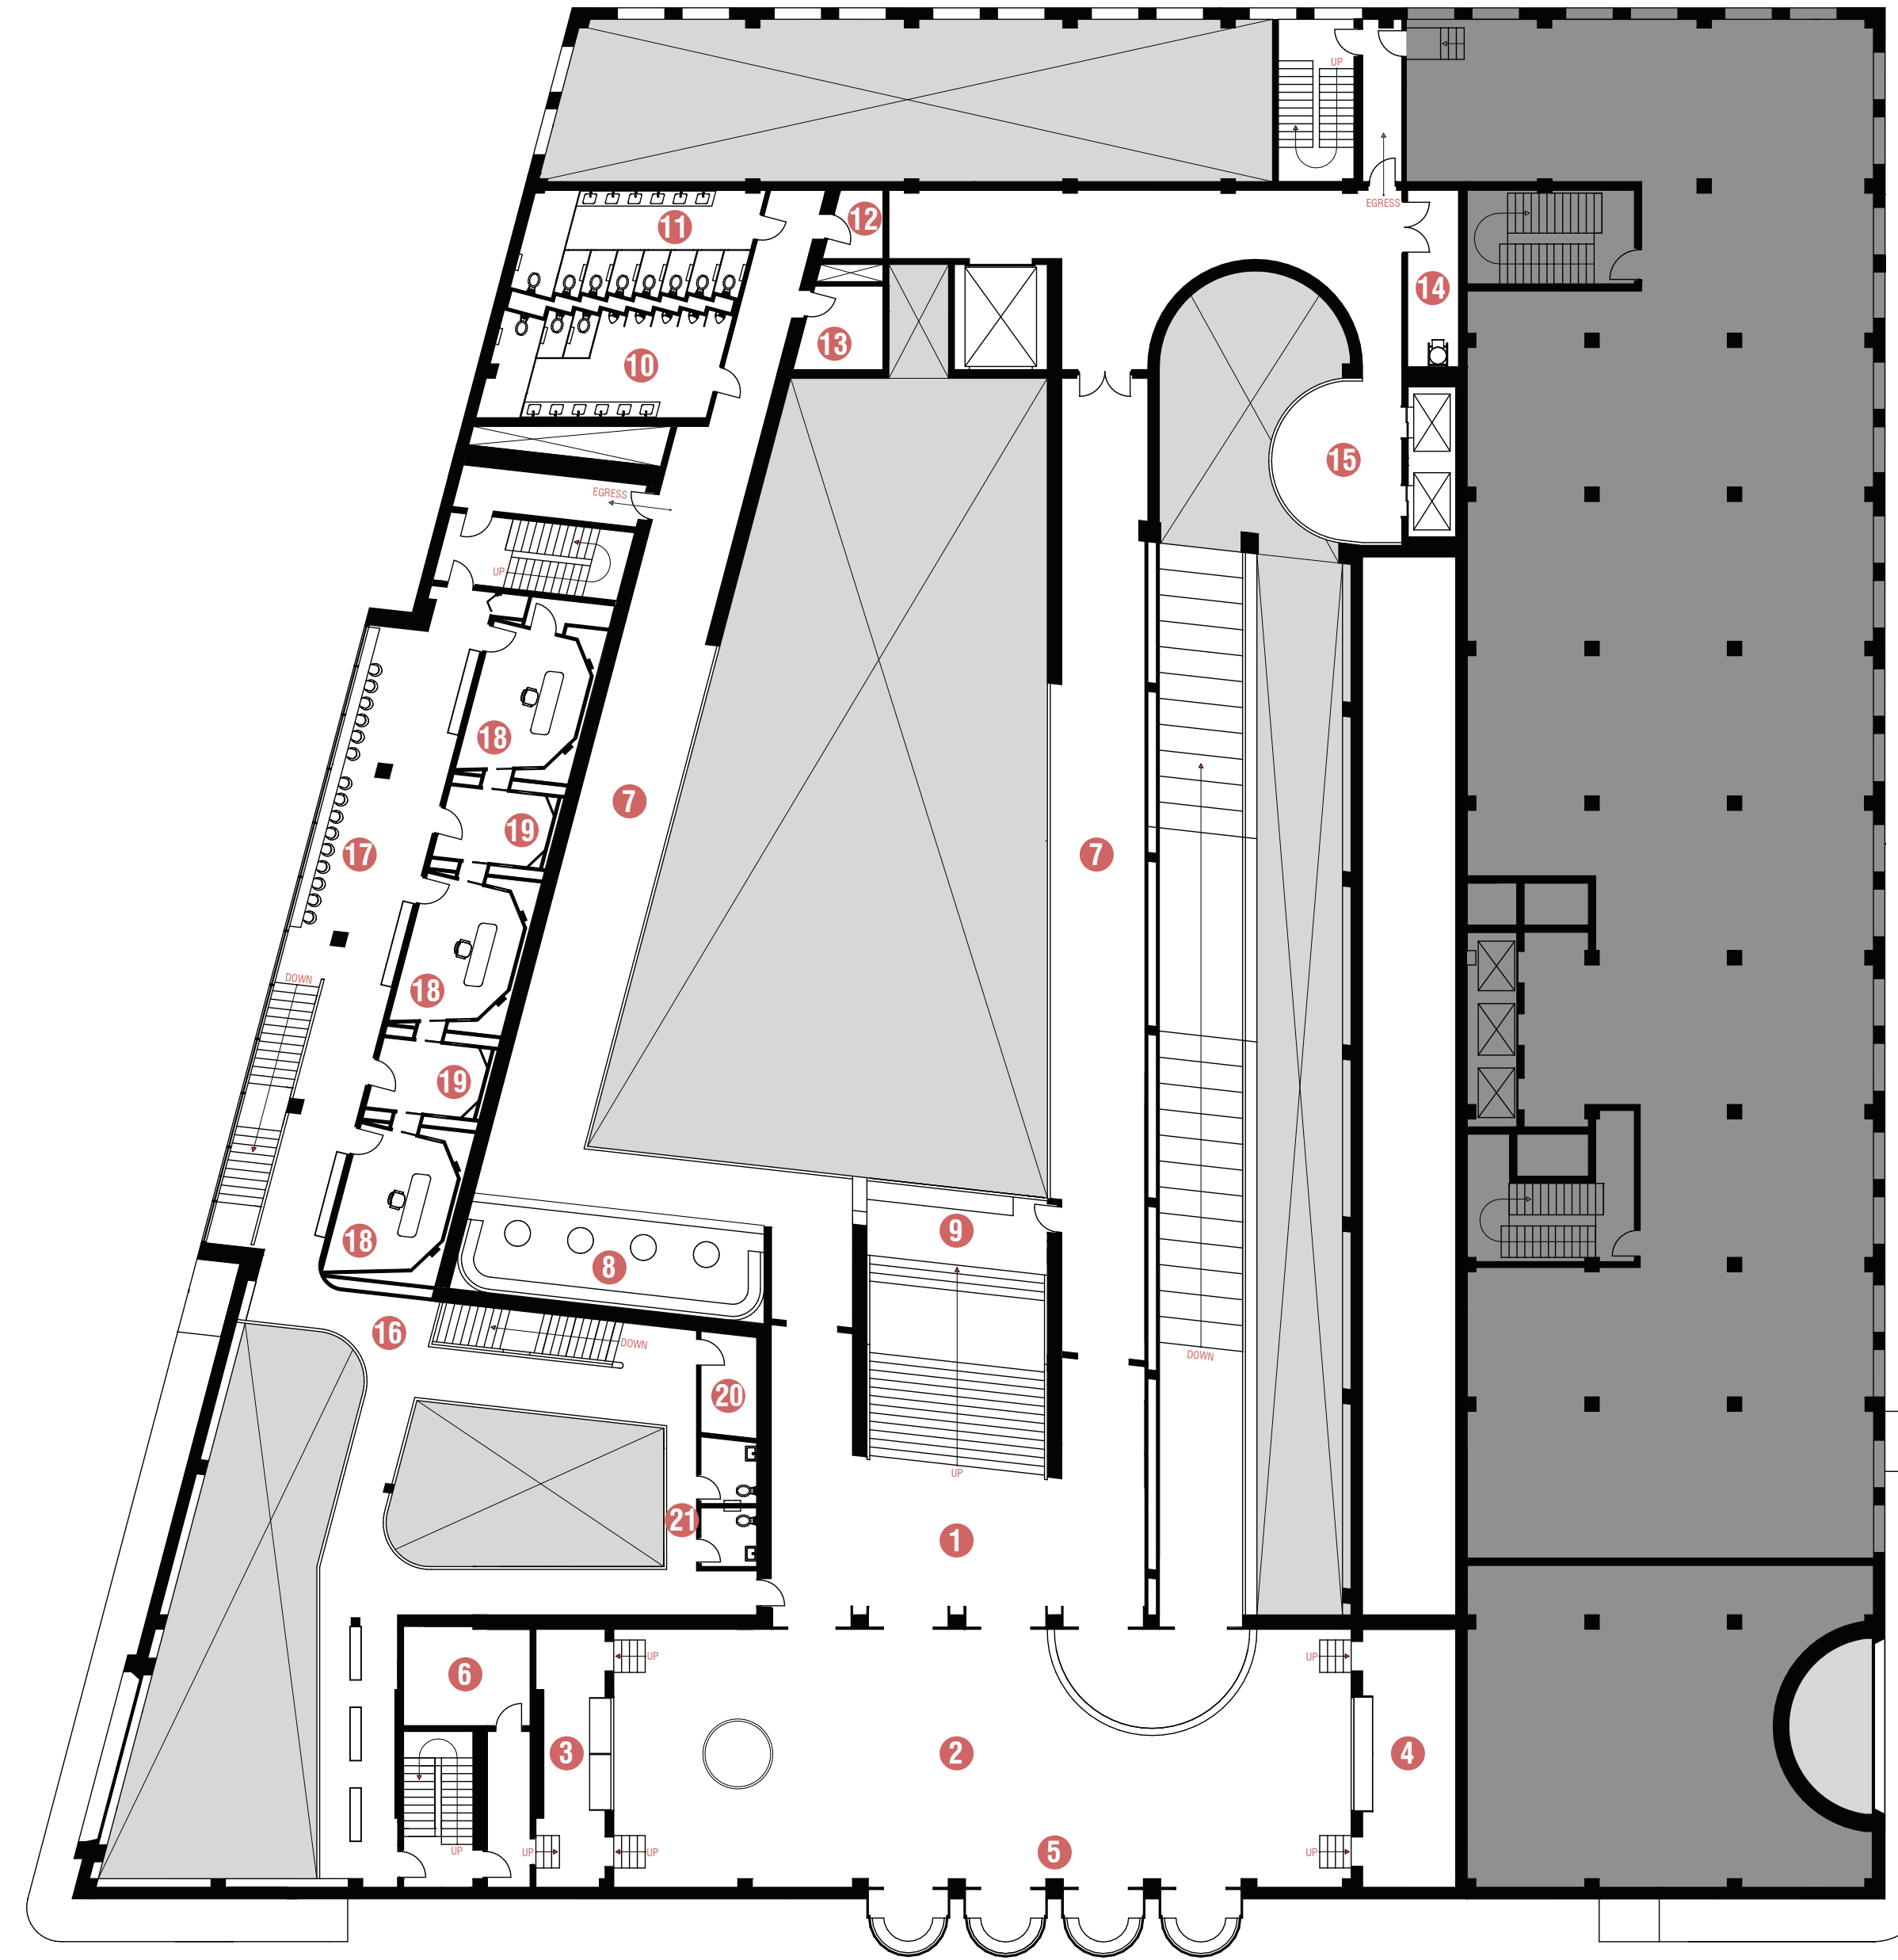


- 3 LEVEL 1**
- Consumption Spaces**
1. Acoustic lobby
  2. Consumption 2
  3. DJ booth
  4. Control booth
  5. Lounge area
  6. Amp room
  7. Consumption 1 mezzanine
  8. Lounge area
  9. Control booth
  10. Male restroom
  11. Female restroom
  12. Janitors closet
  13. Electrical room
  14. Trash chute room
  15. Elevator lobby
- Production Spaces**
16. Mezzanine
  17. Lounge area
  18. Transient mixing studio
  19. Iso room
  20. Storage
  21. Restrooms

Scale: 1/16" = 1'

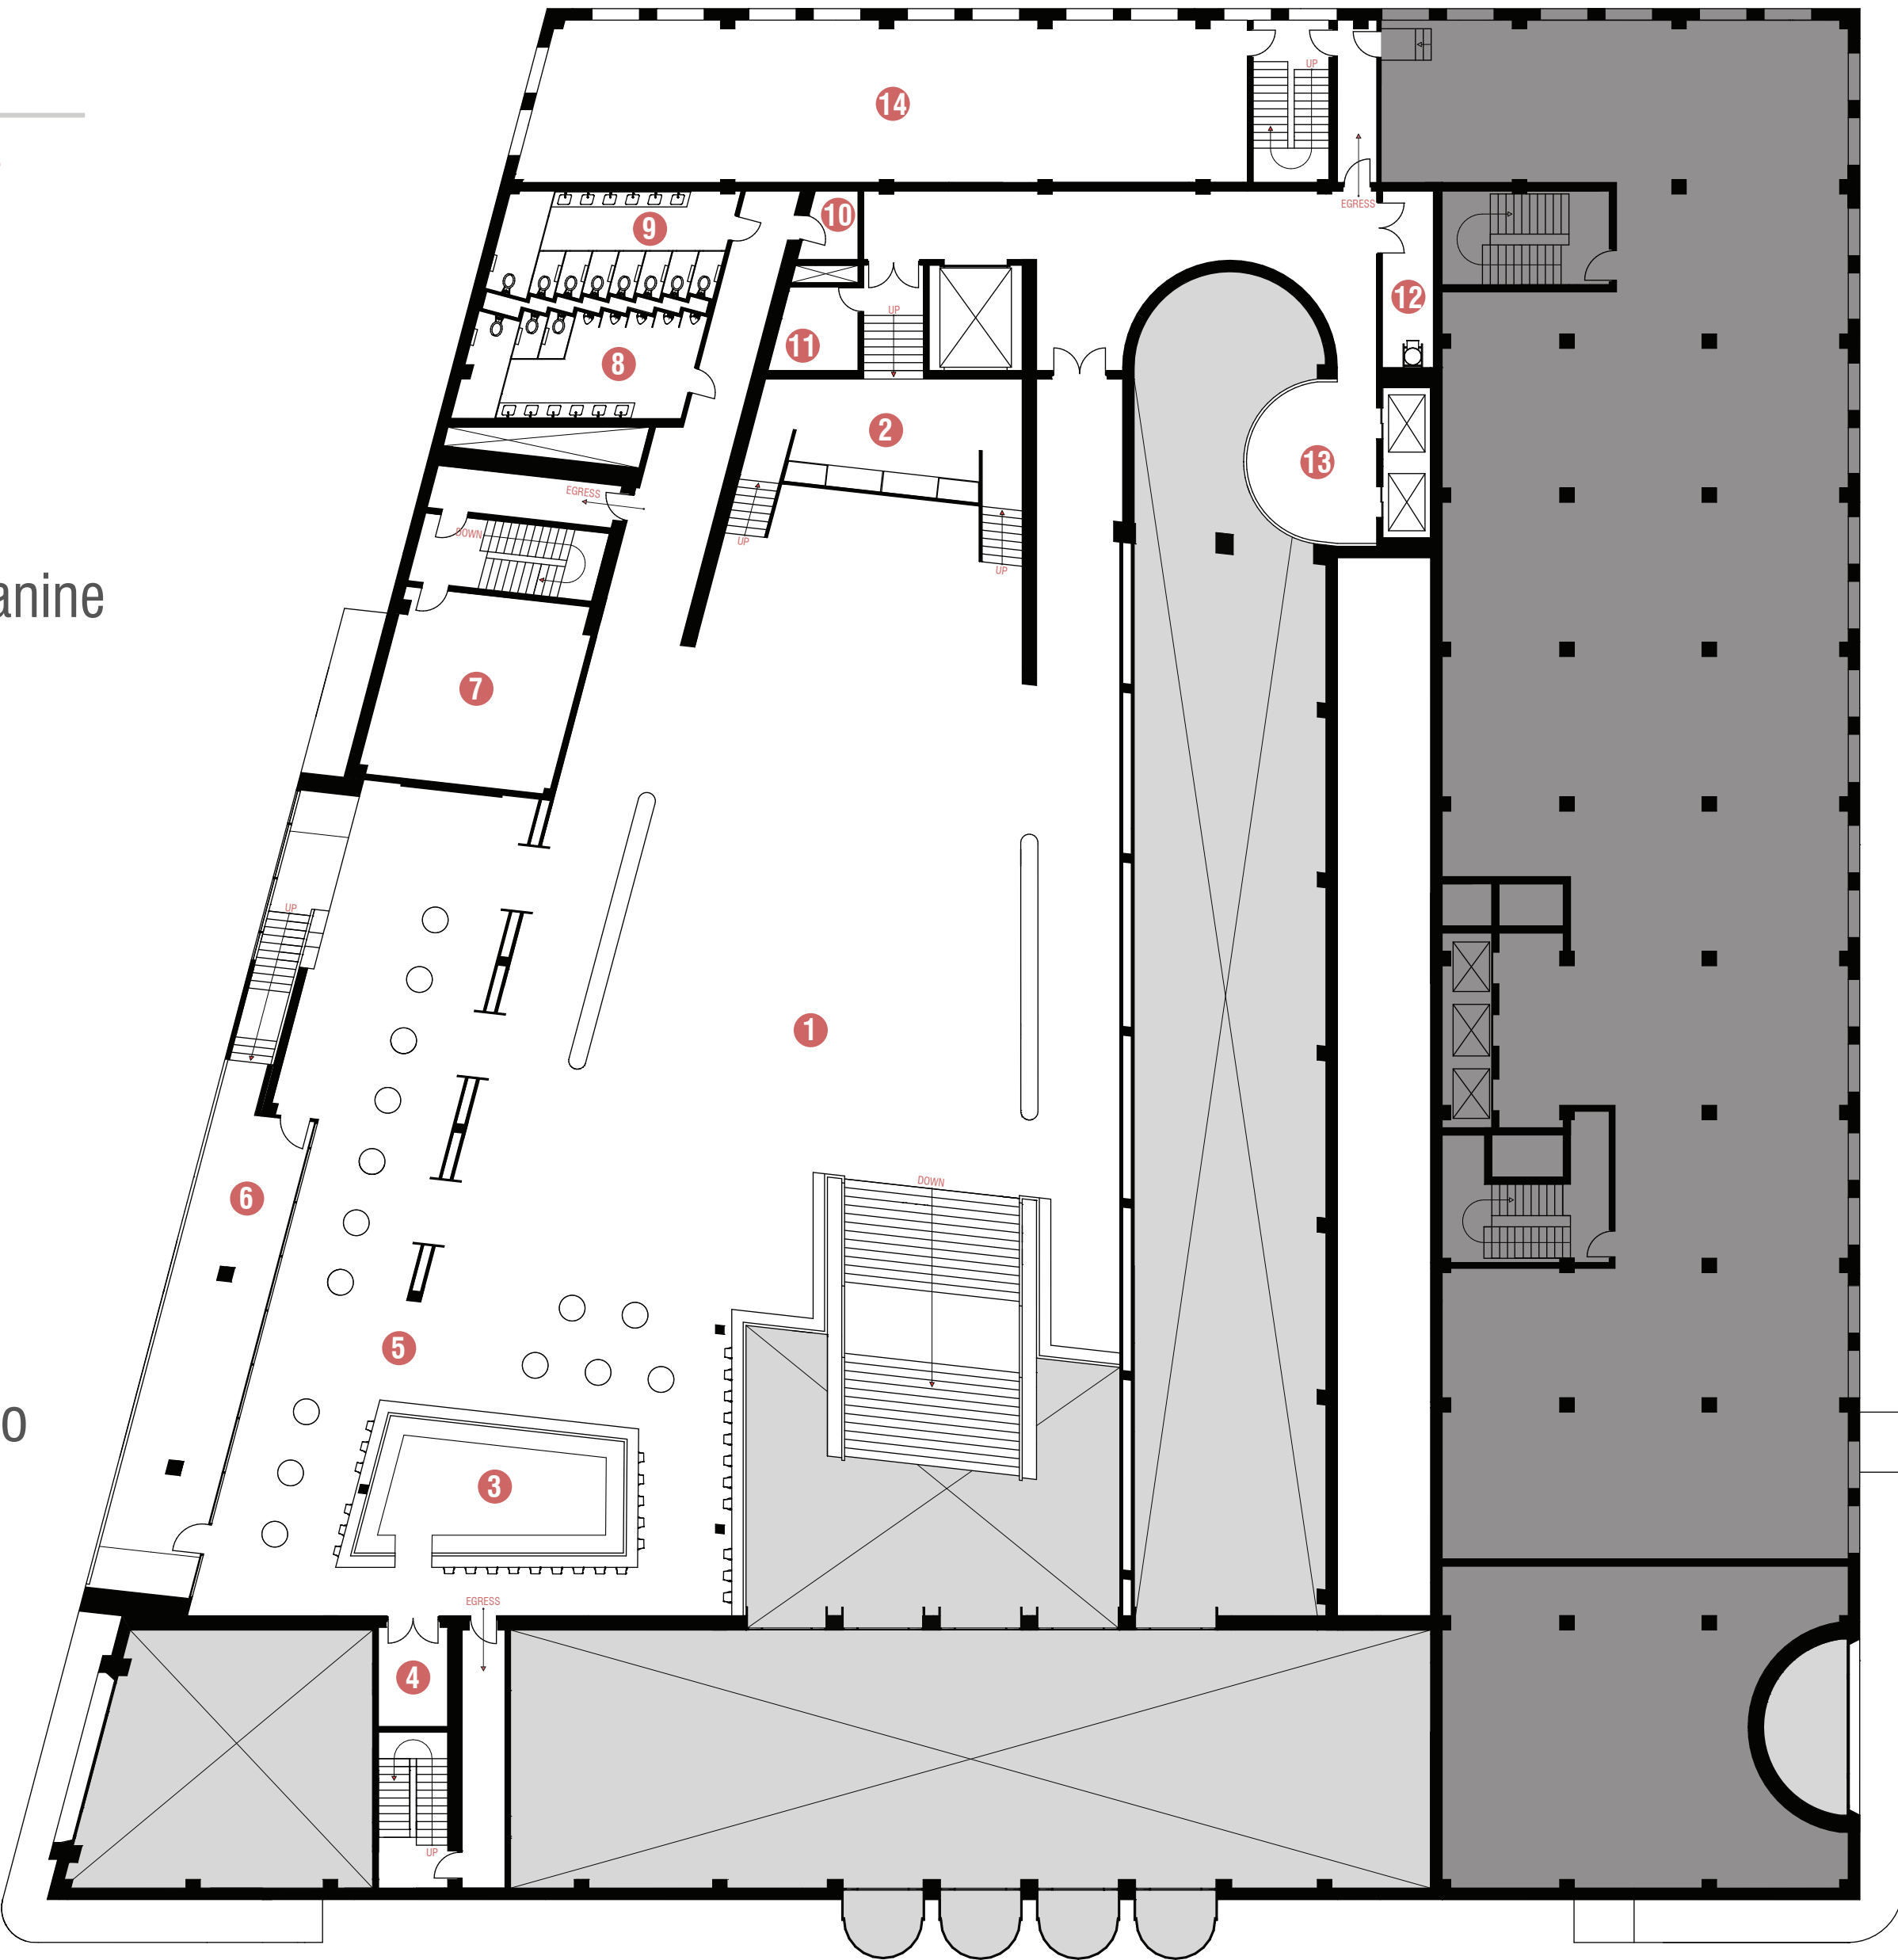


- 4 LEVEL 2**
- Consumption Spaces**
1. Consumption 3
  2. DJ booth
  3. Main bar
  4. Bar storage
  5. Lounge area
  6. Outdoor smoking area
  7. Fan room
  8. Male restroom
  9. Female restroom
  10. Janitors closet
  11. Amp room
  12. Trash chute room
  13. Elevator lobby
- Commercial Spaces**
14. Leasable office space

Scale: 1/16" = 1'

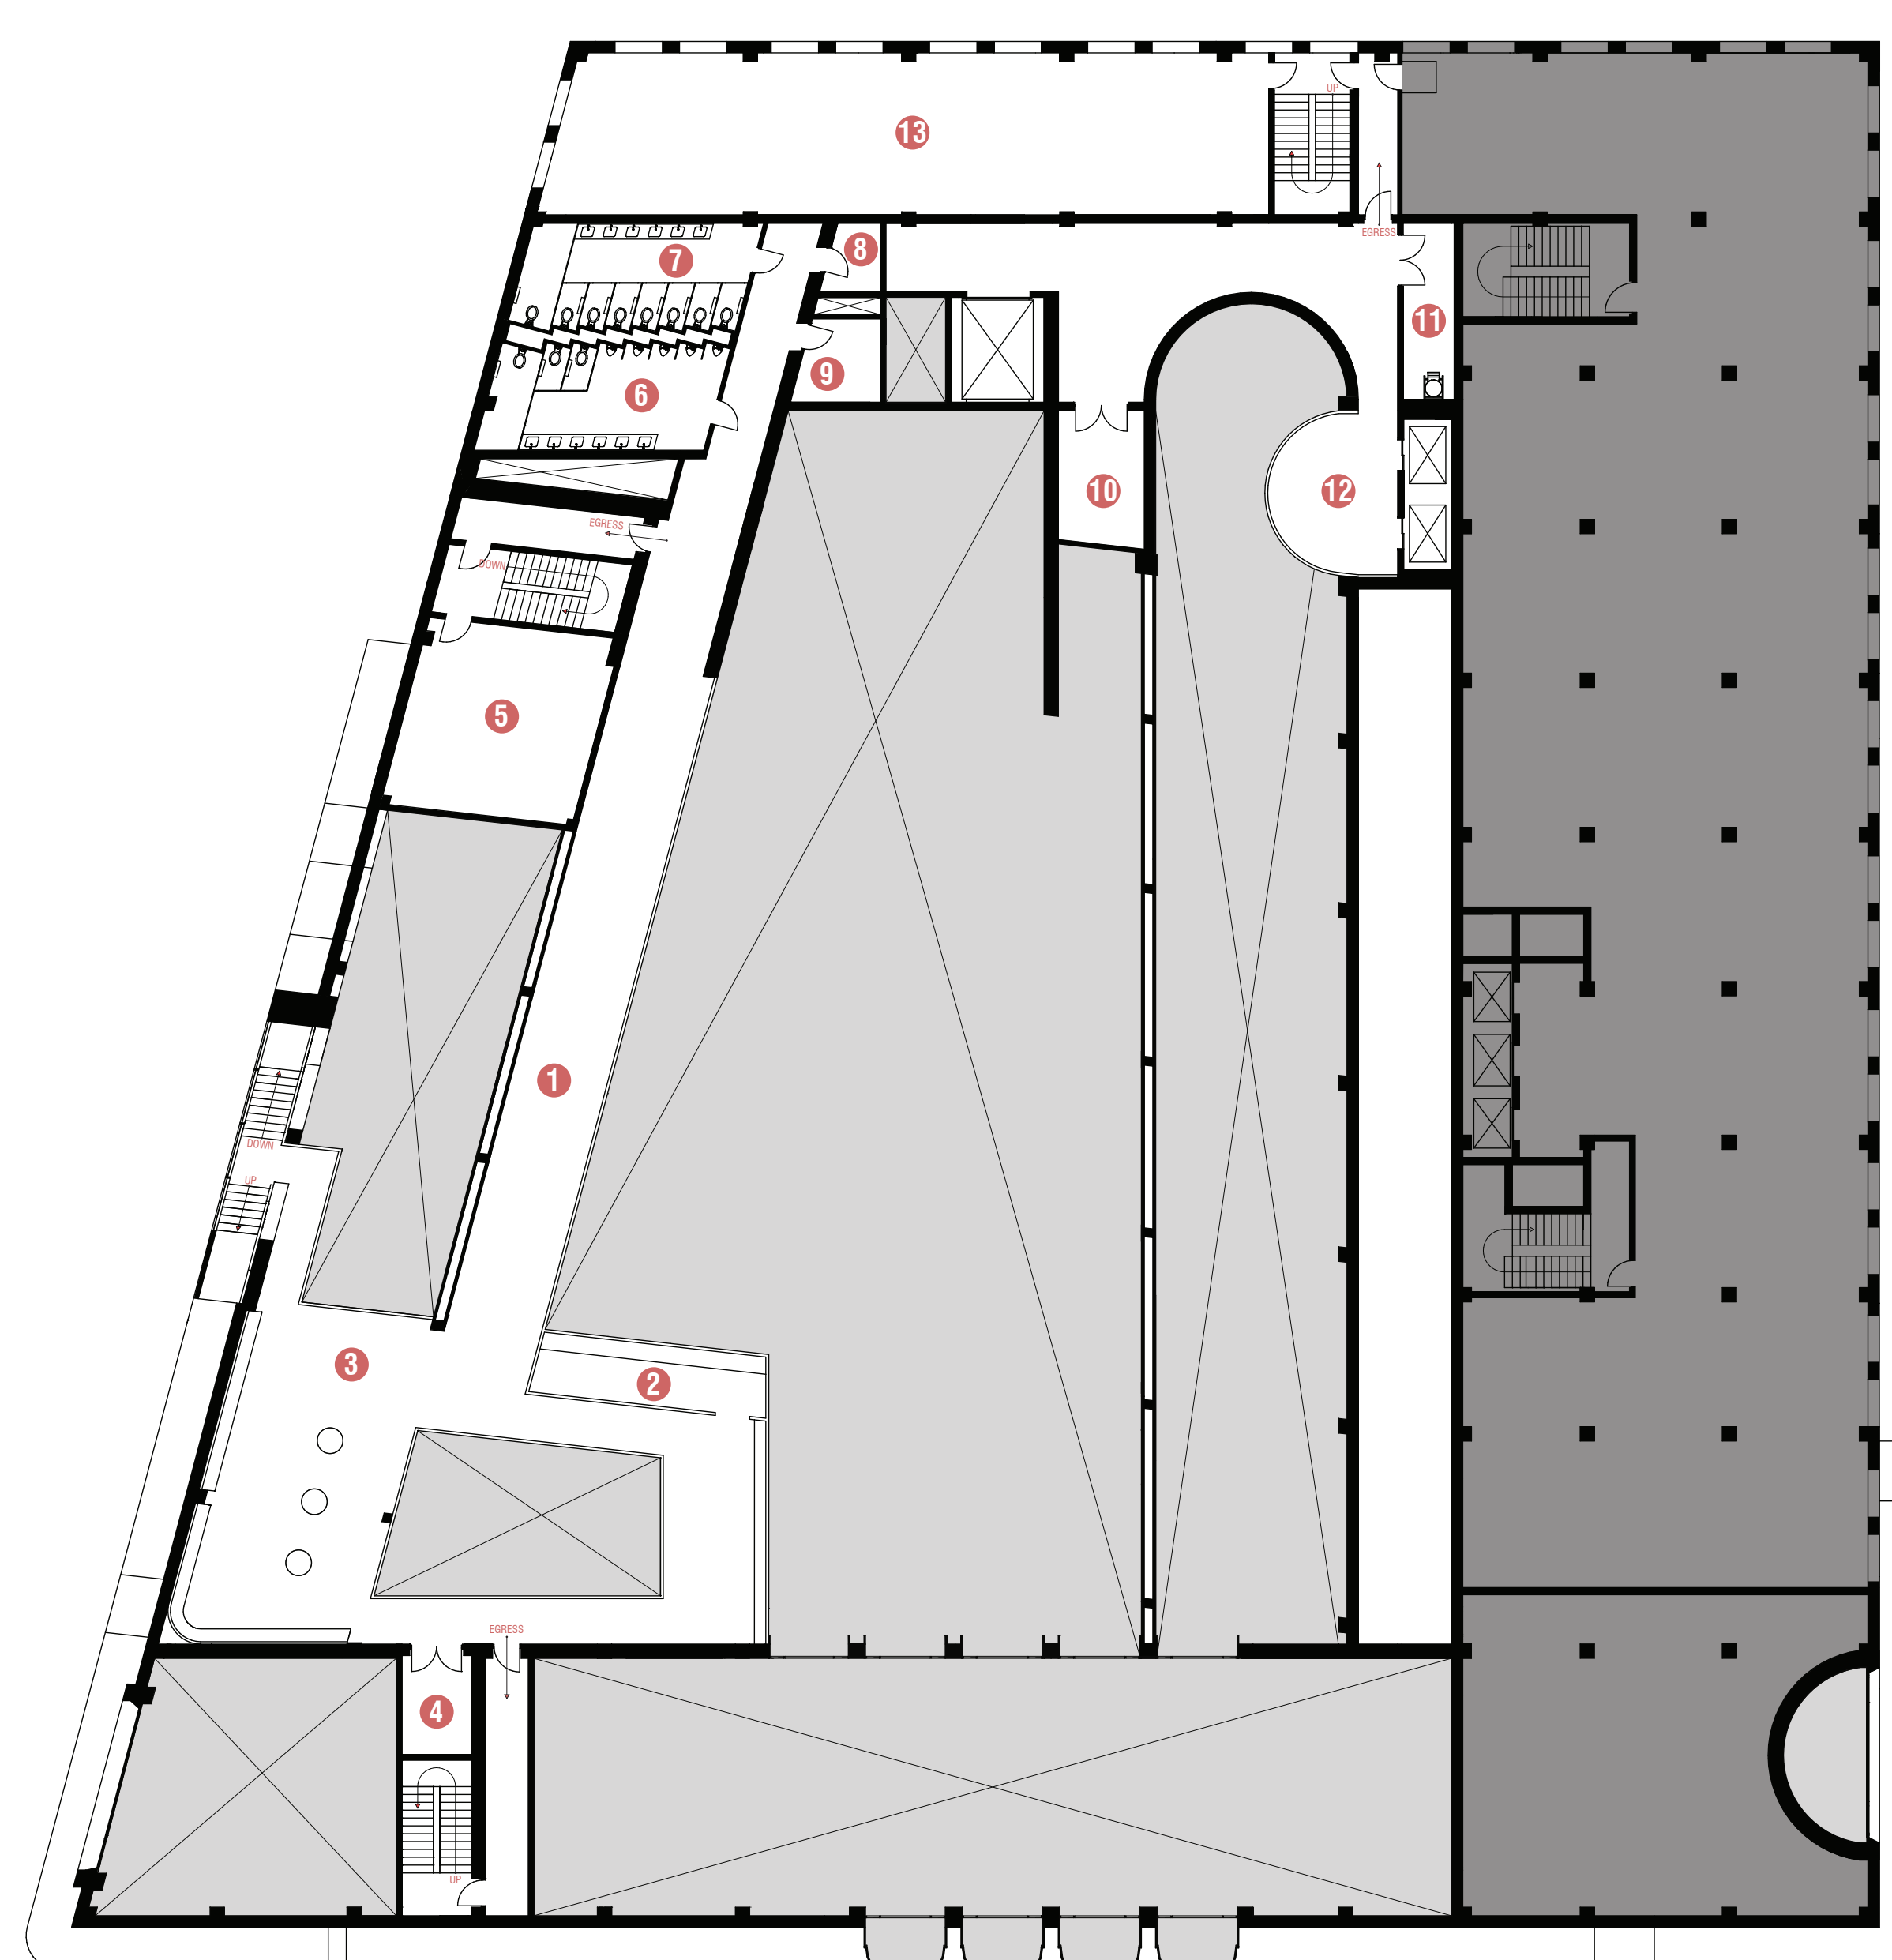


- 5 LEVEL 3**
- Consumption Spaces**
1. Consumption 3 mezzanine
  2. Control booth
  3. Lounge area
  4. Storage
  5. Fan room
  6. Male restroom
  7. Female restroom
  8. Janitors closet
  9. Electrical room
  10. Storage
  11. Trash chute room
  12. Elevator lobby
- Commercial Spaces**
13. Leasable office space

Scale: 1/16" = 1'

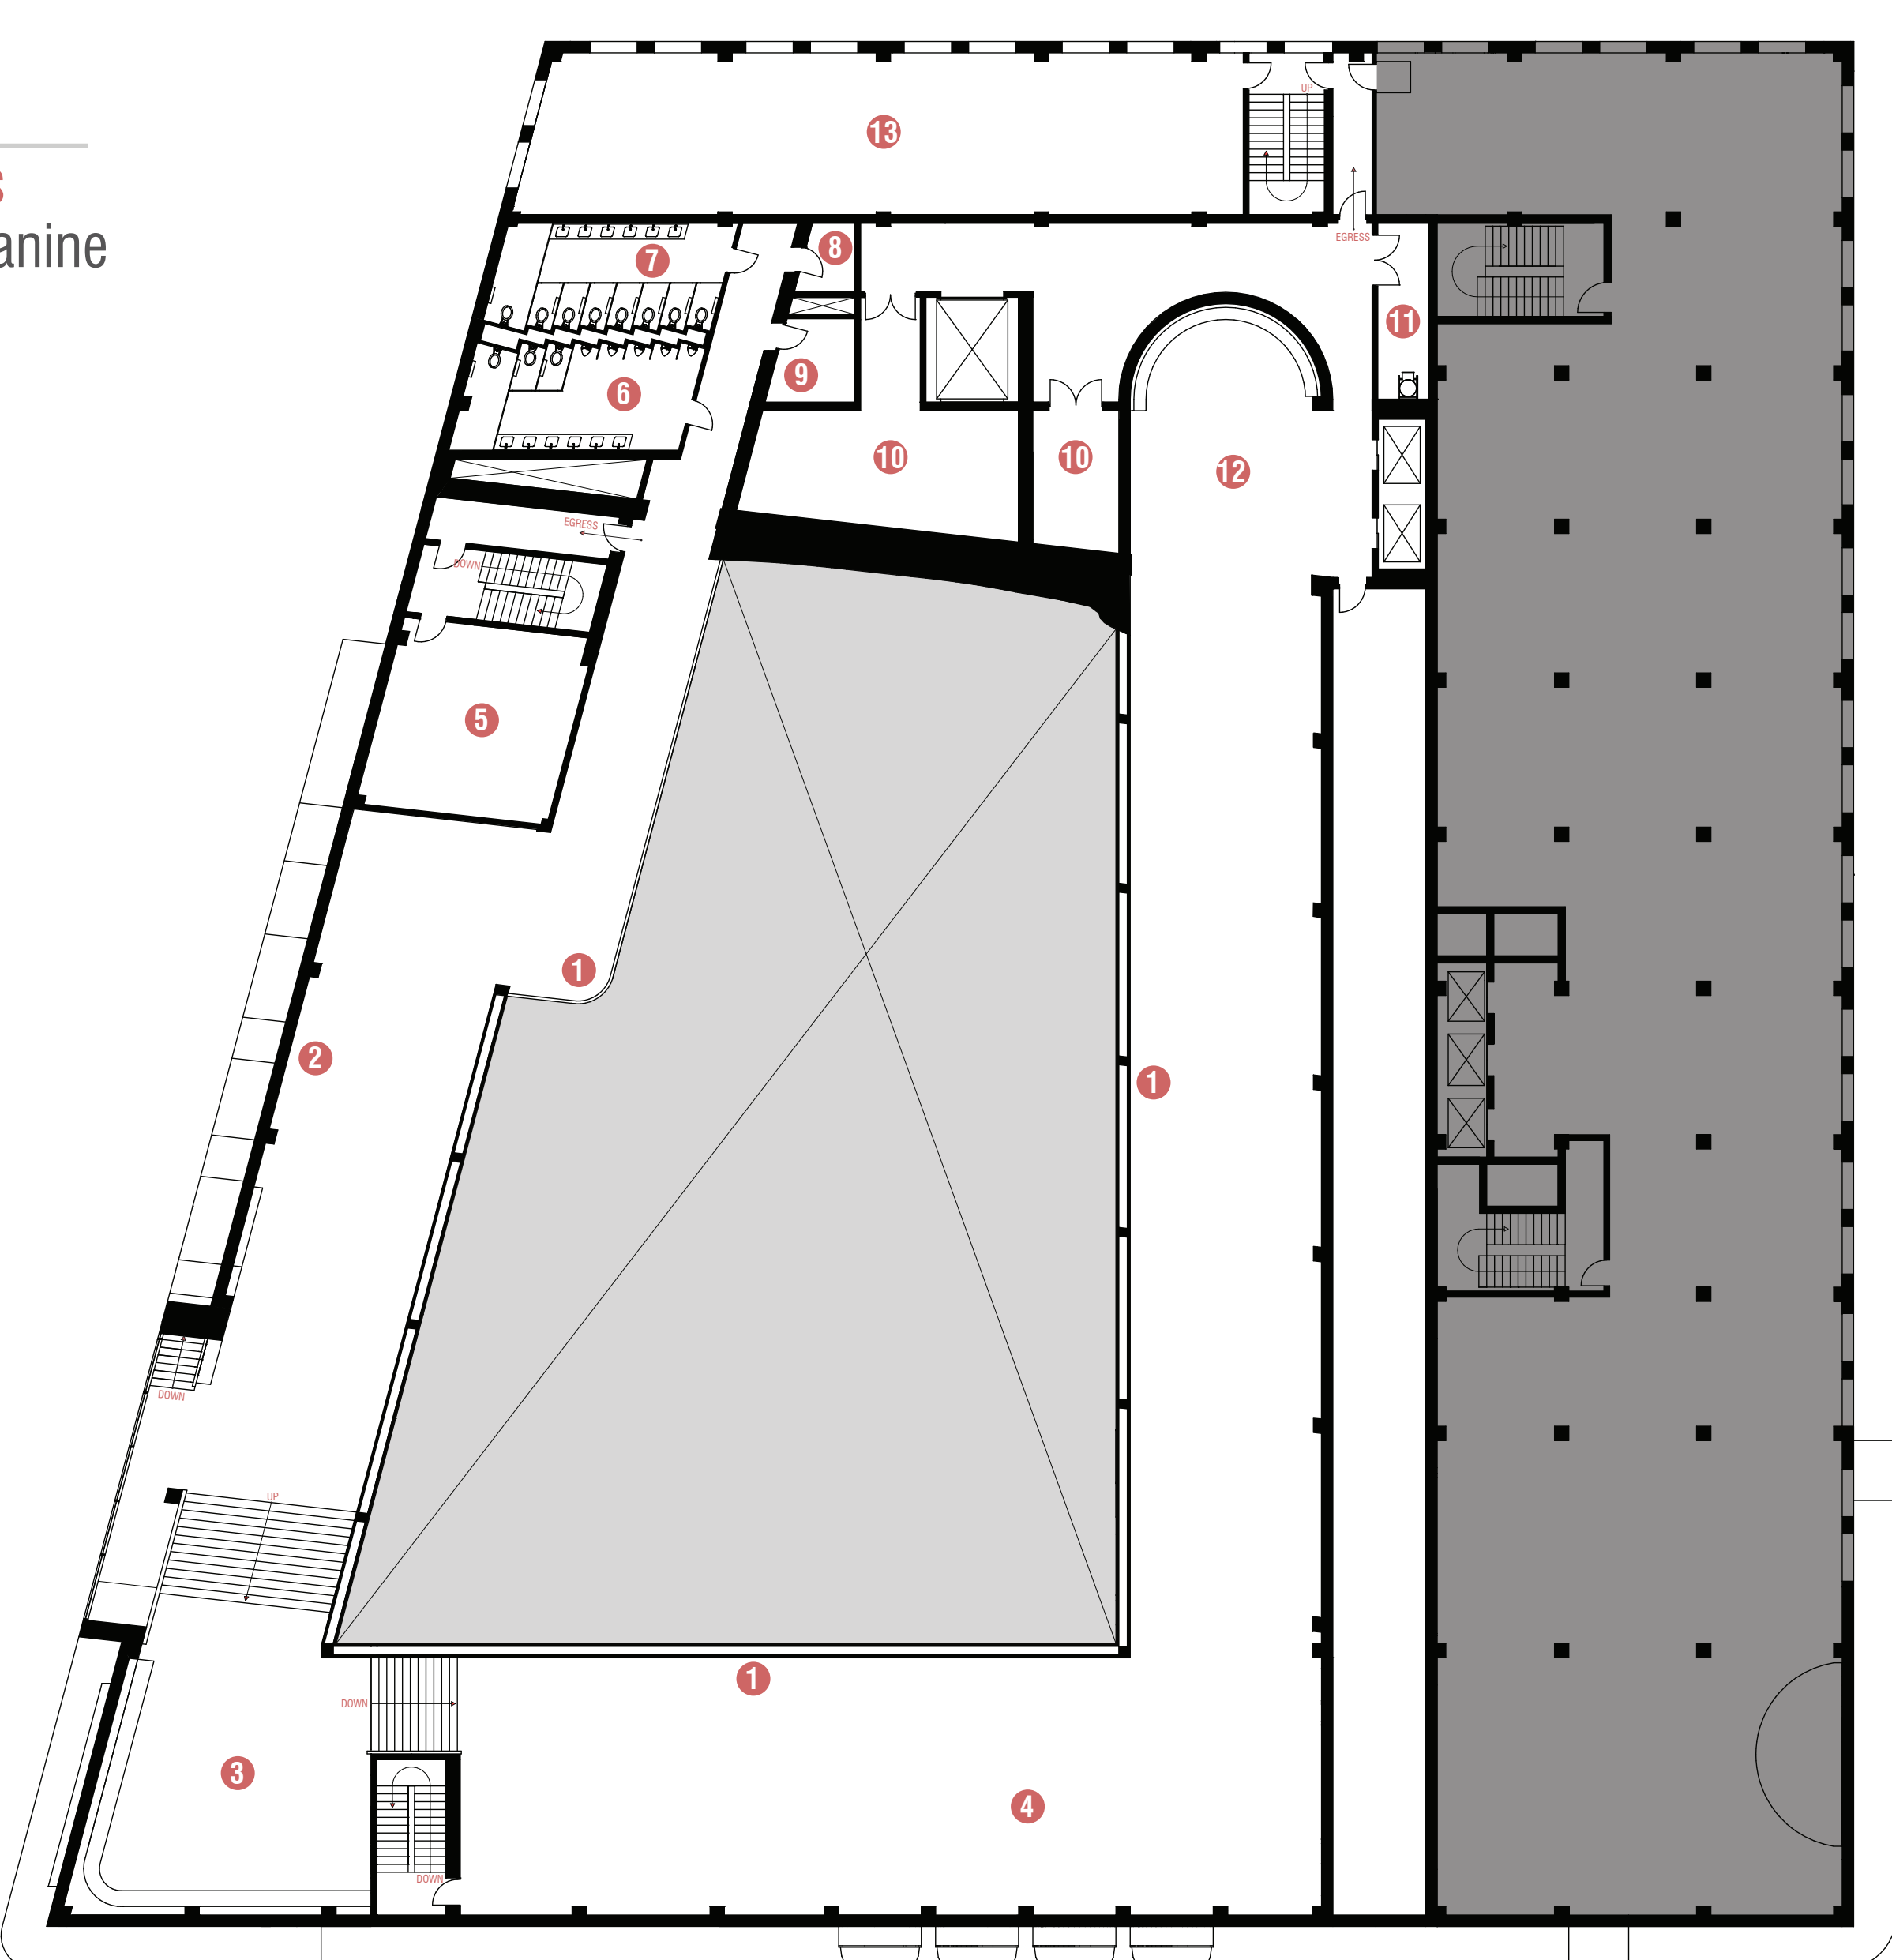

- 6 LEVEL 4**
- Consumption Spaces**
1. Consumption 3 mezzanine
  2. Bar
  3. Lounge area
  4. Quiet area
  5. Fan room
  6. Male restroom
  7. Female restroom
  8. Janitors closet
  9. Electrical room
  10. Storage
  11. Trash chute room
  12. Elevator lobby
- Commercial Spaces**
13. Leasable office space


Scale: 1/16" = 1'

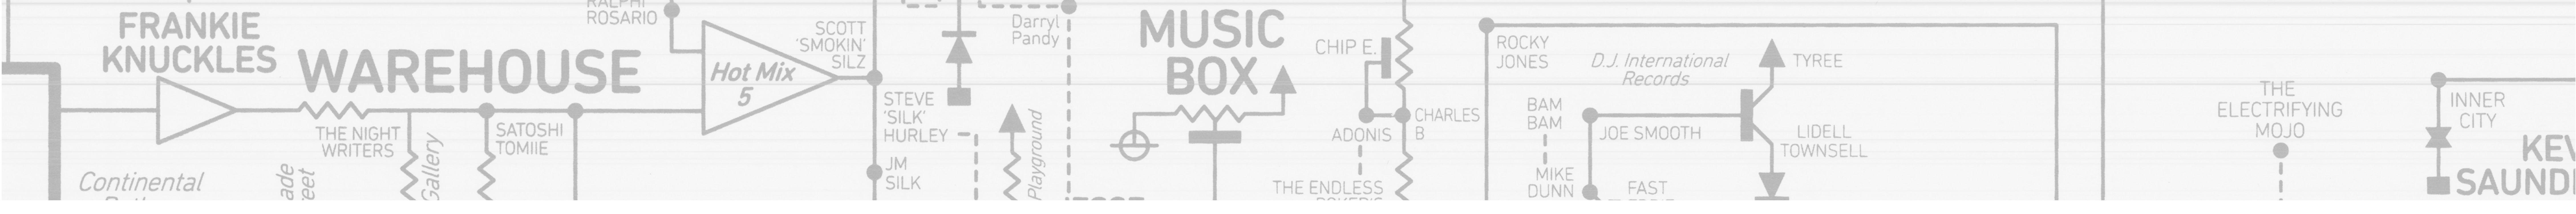

**SOUTH ELEVATION**  
Scale: 1/16" = 1'



**WEST ELEVATION**  
Scale: 1/16" = 1'

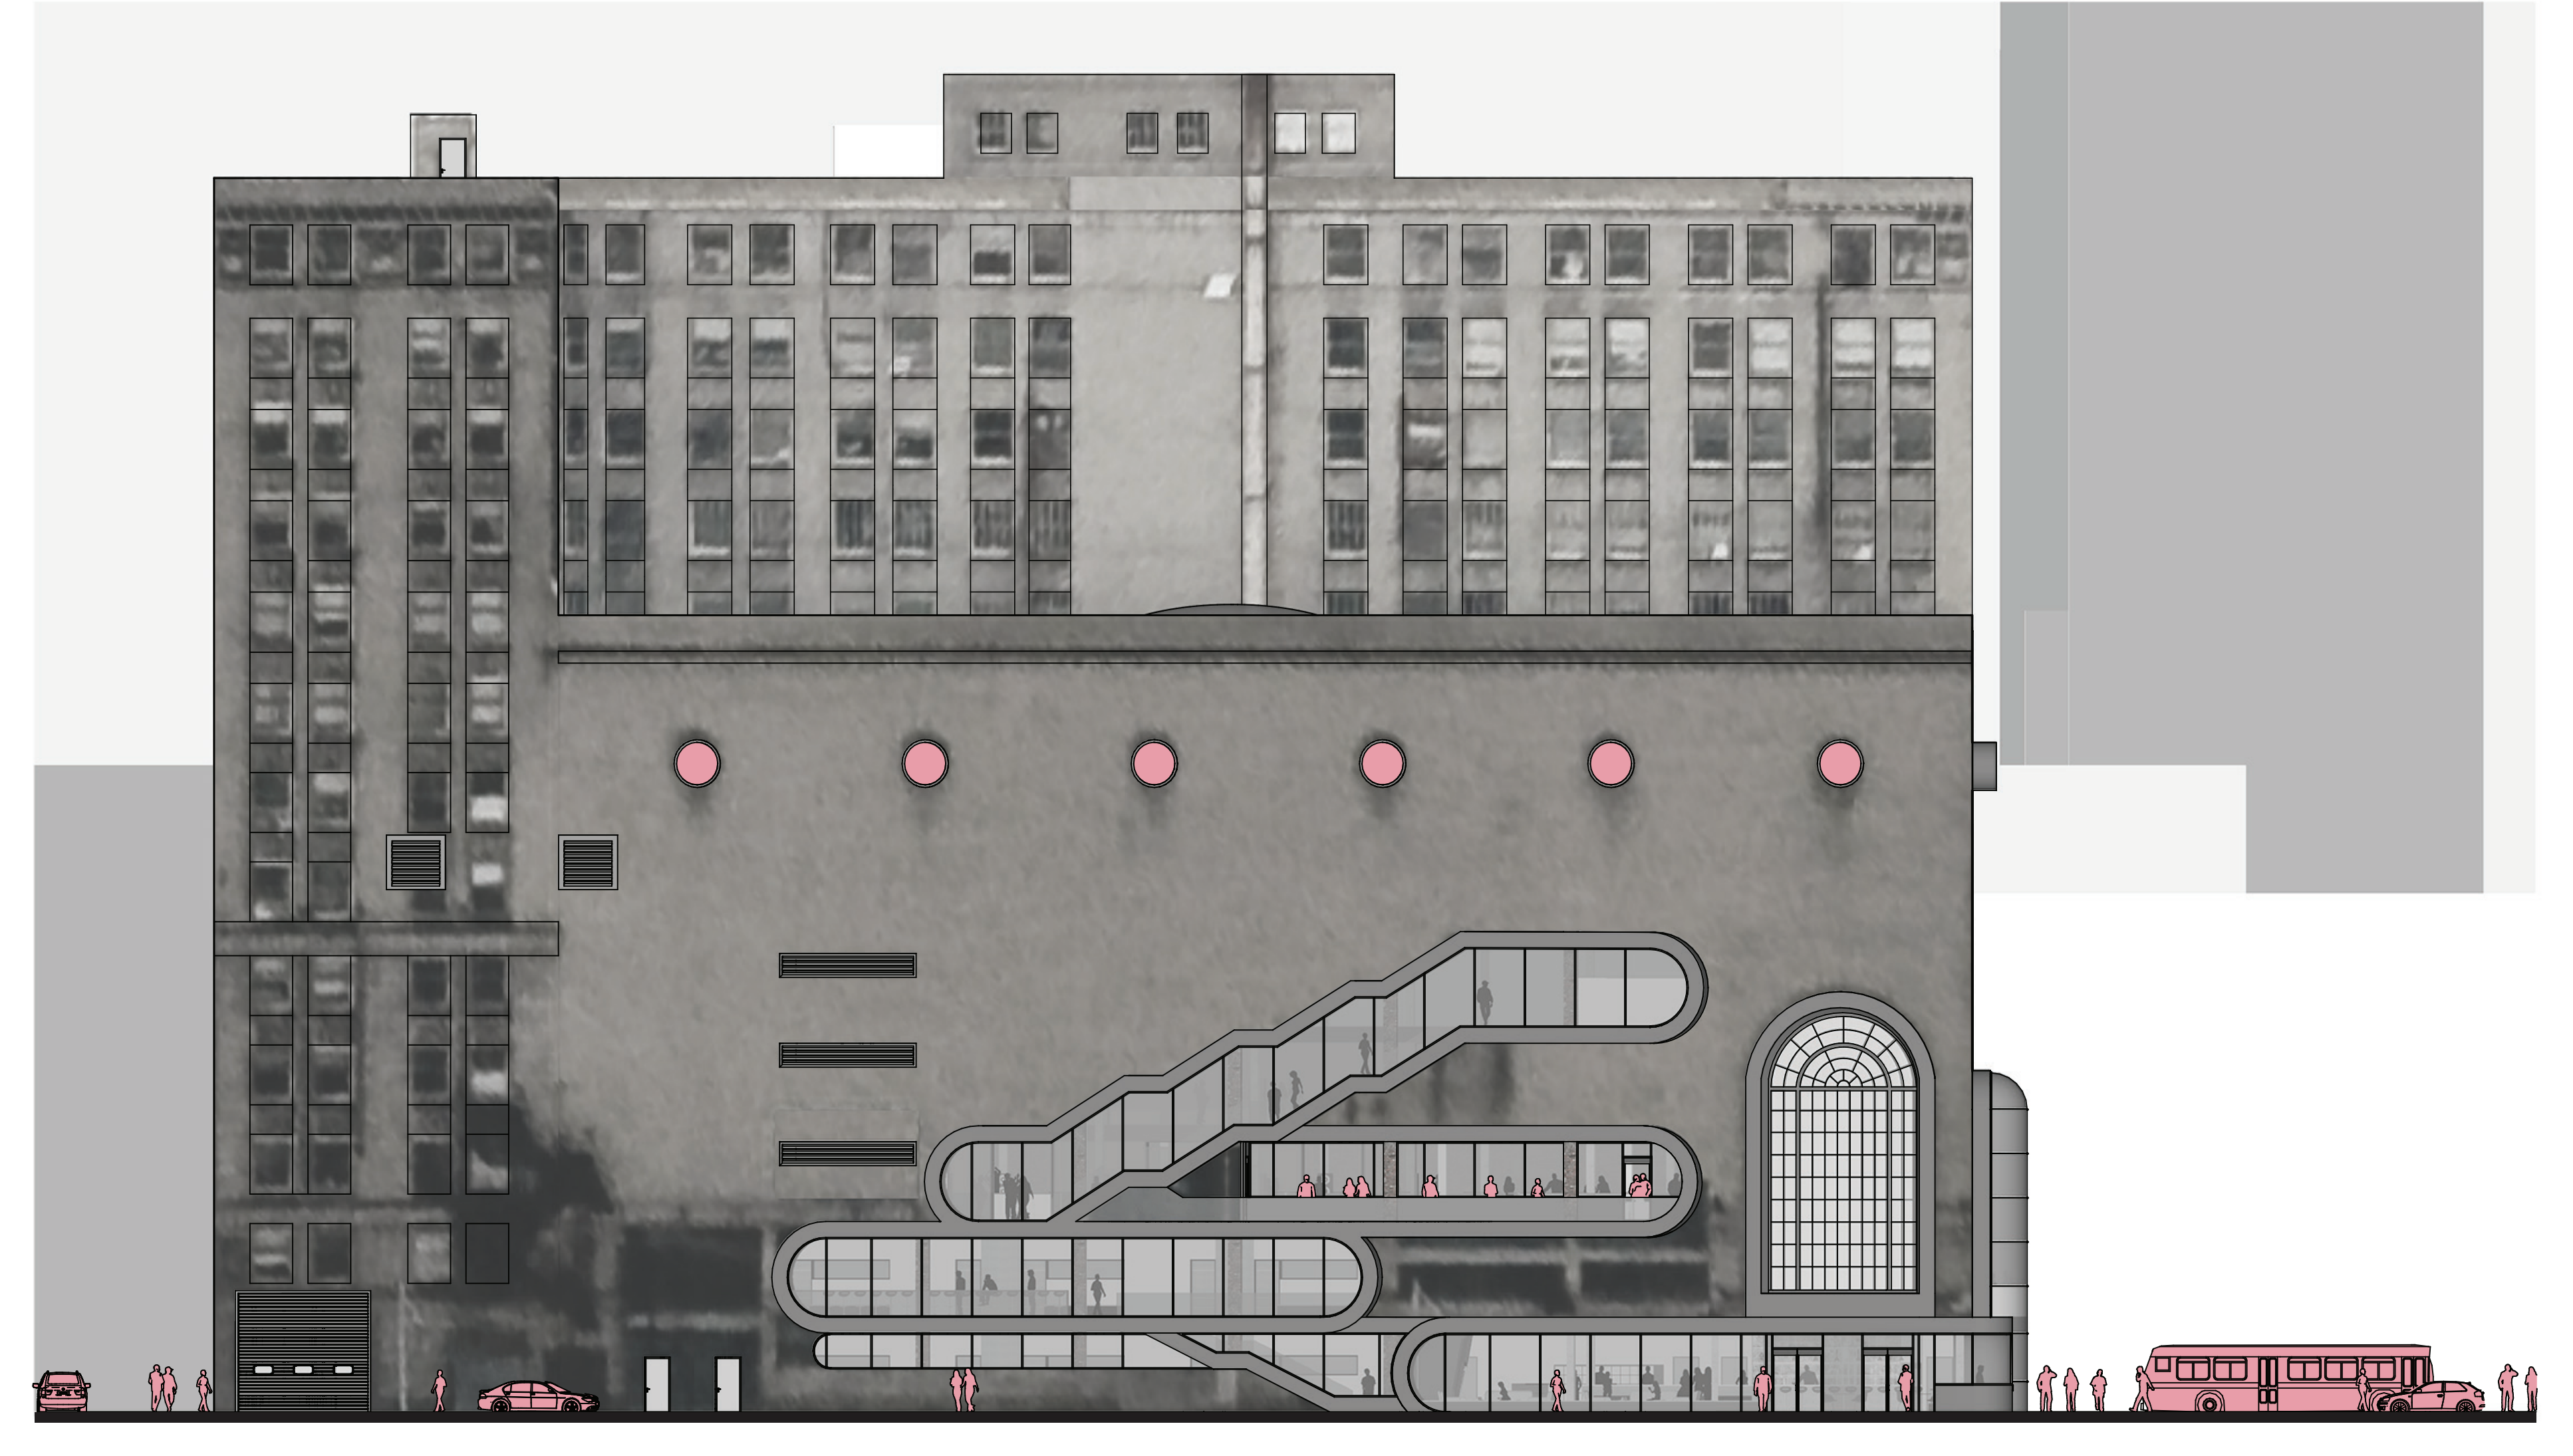

**NORTH ELEVATION**  
Scale: 1/16" = 1'



**EAST ELEVATION**  
Scale: 1/16" = 1'



**TRANSVERSE SECTION**  
Scale: 1/16" = 1'



**LONGITUDINAL SECTION**  
Scale: 1/16" = 1'

