






INTERIOR - PUBLIC ISLAND



SCHOOL OF WATERLIFE MANAGEMENT

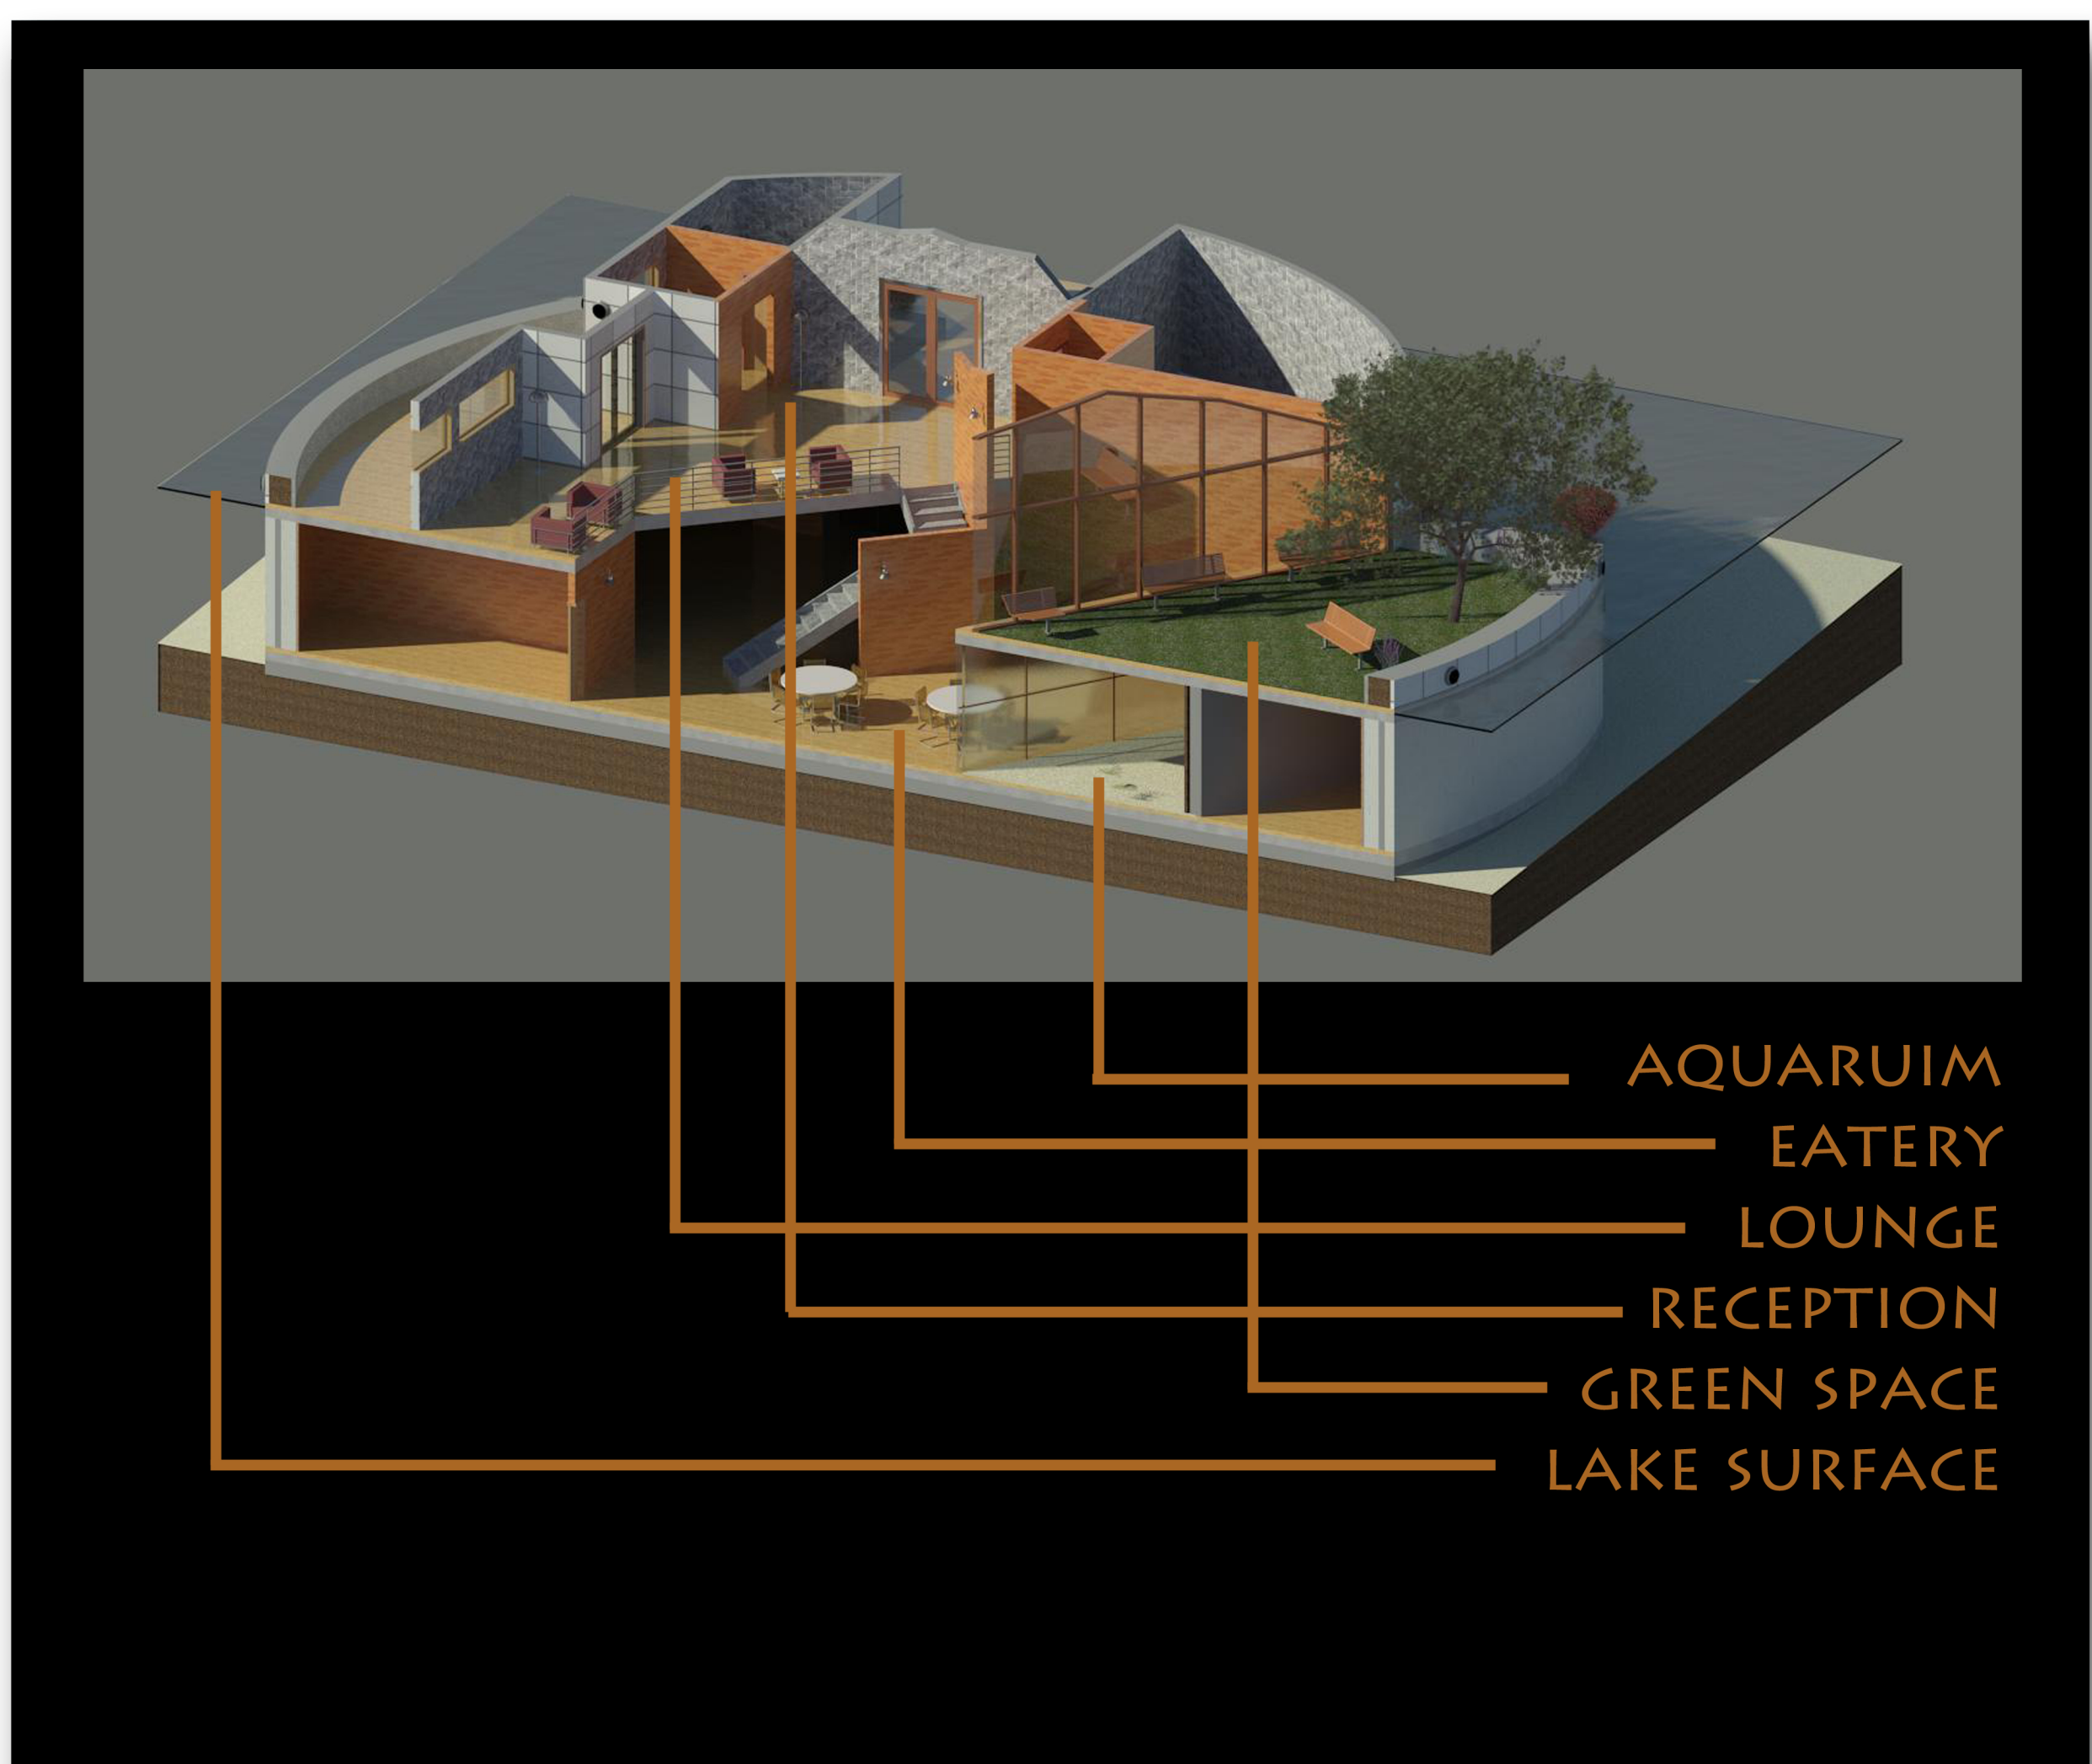


- AQUARIUM
- EATERY
- LOUNGE
- RECEPTION
- GREEN SPACE
- LAKE SURFACE

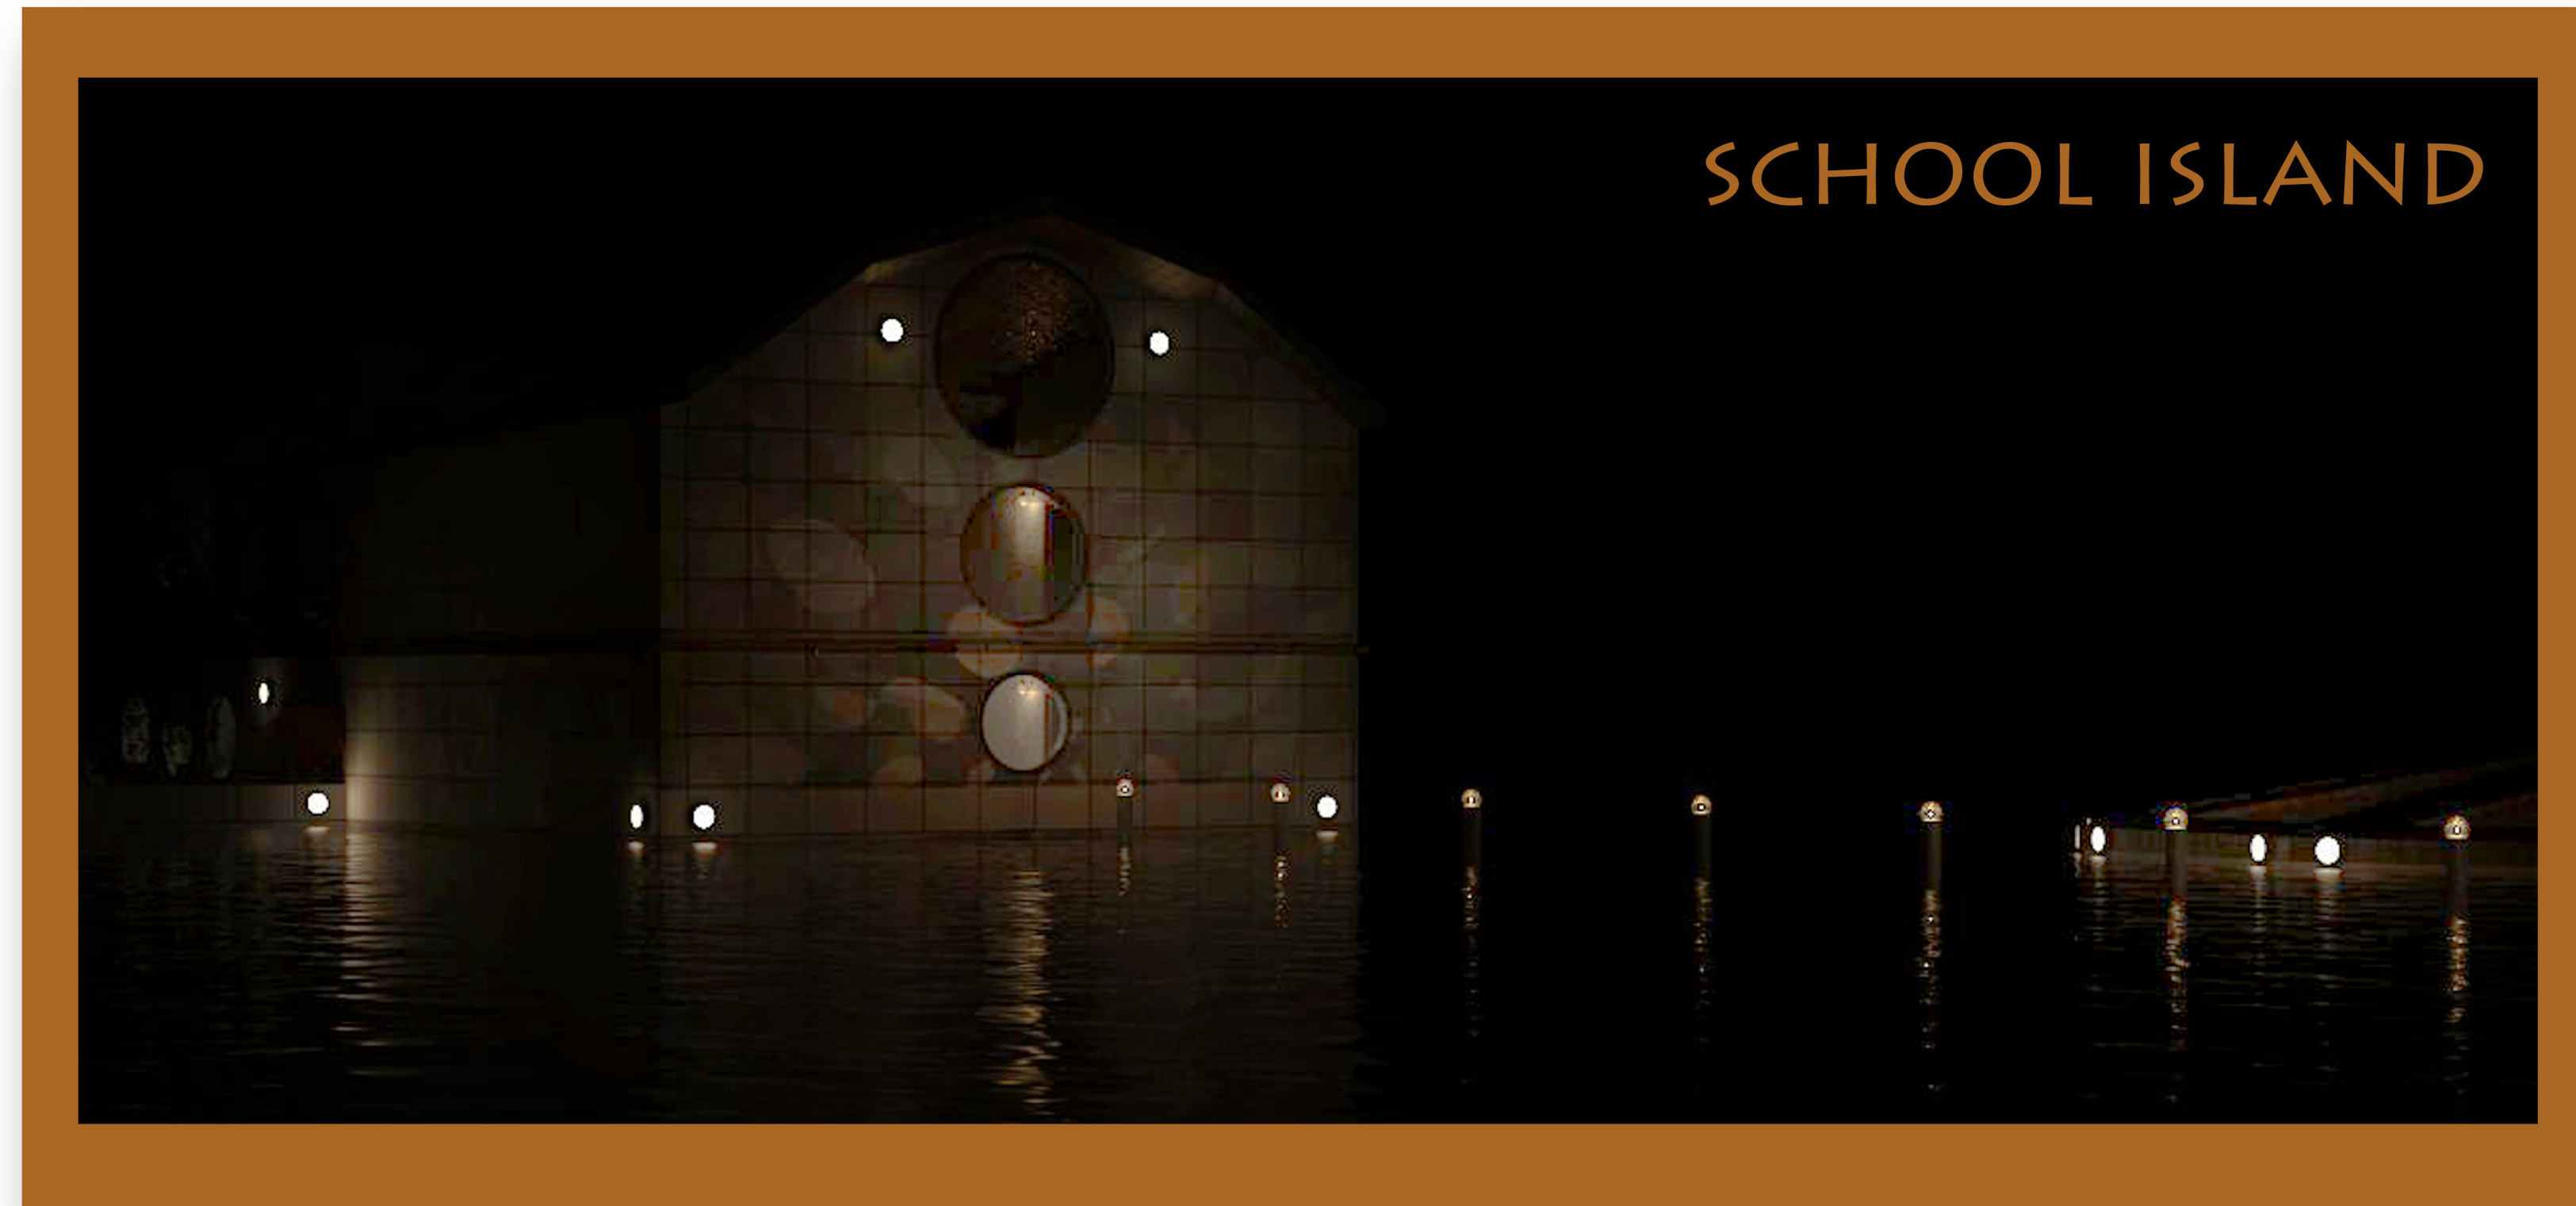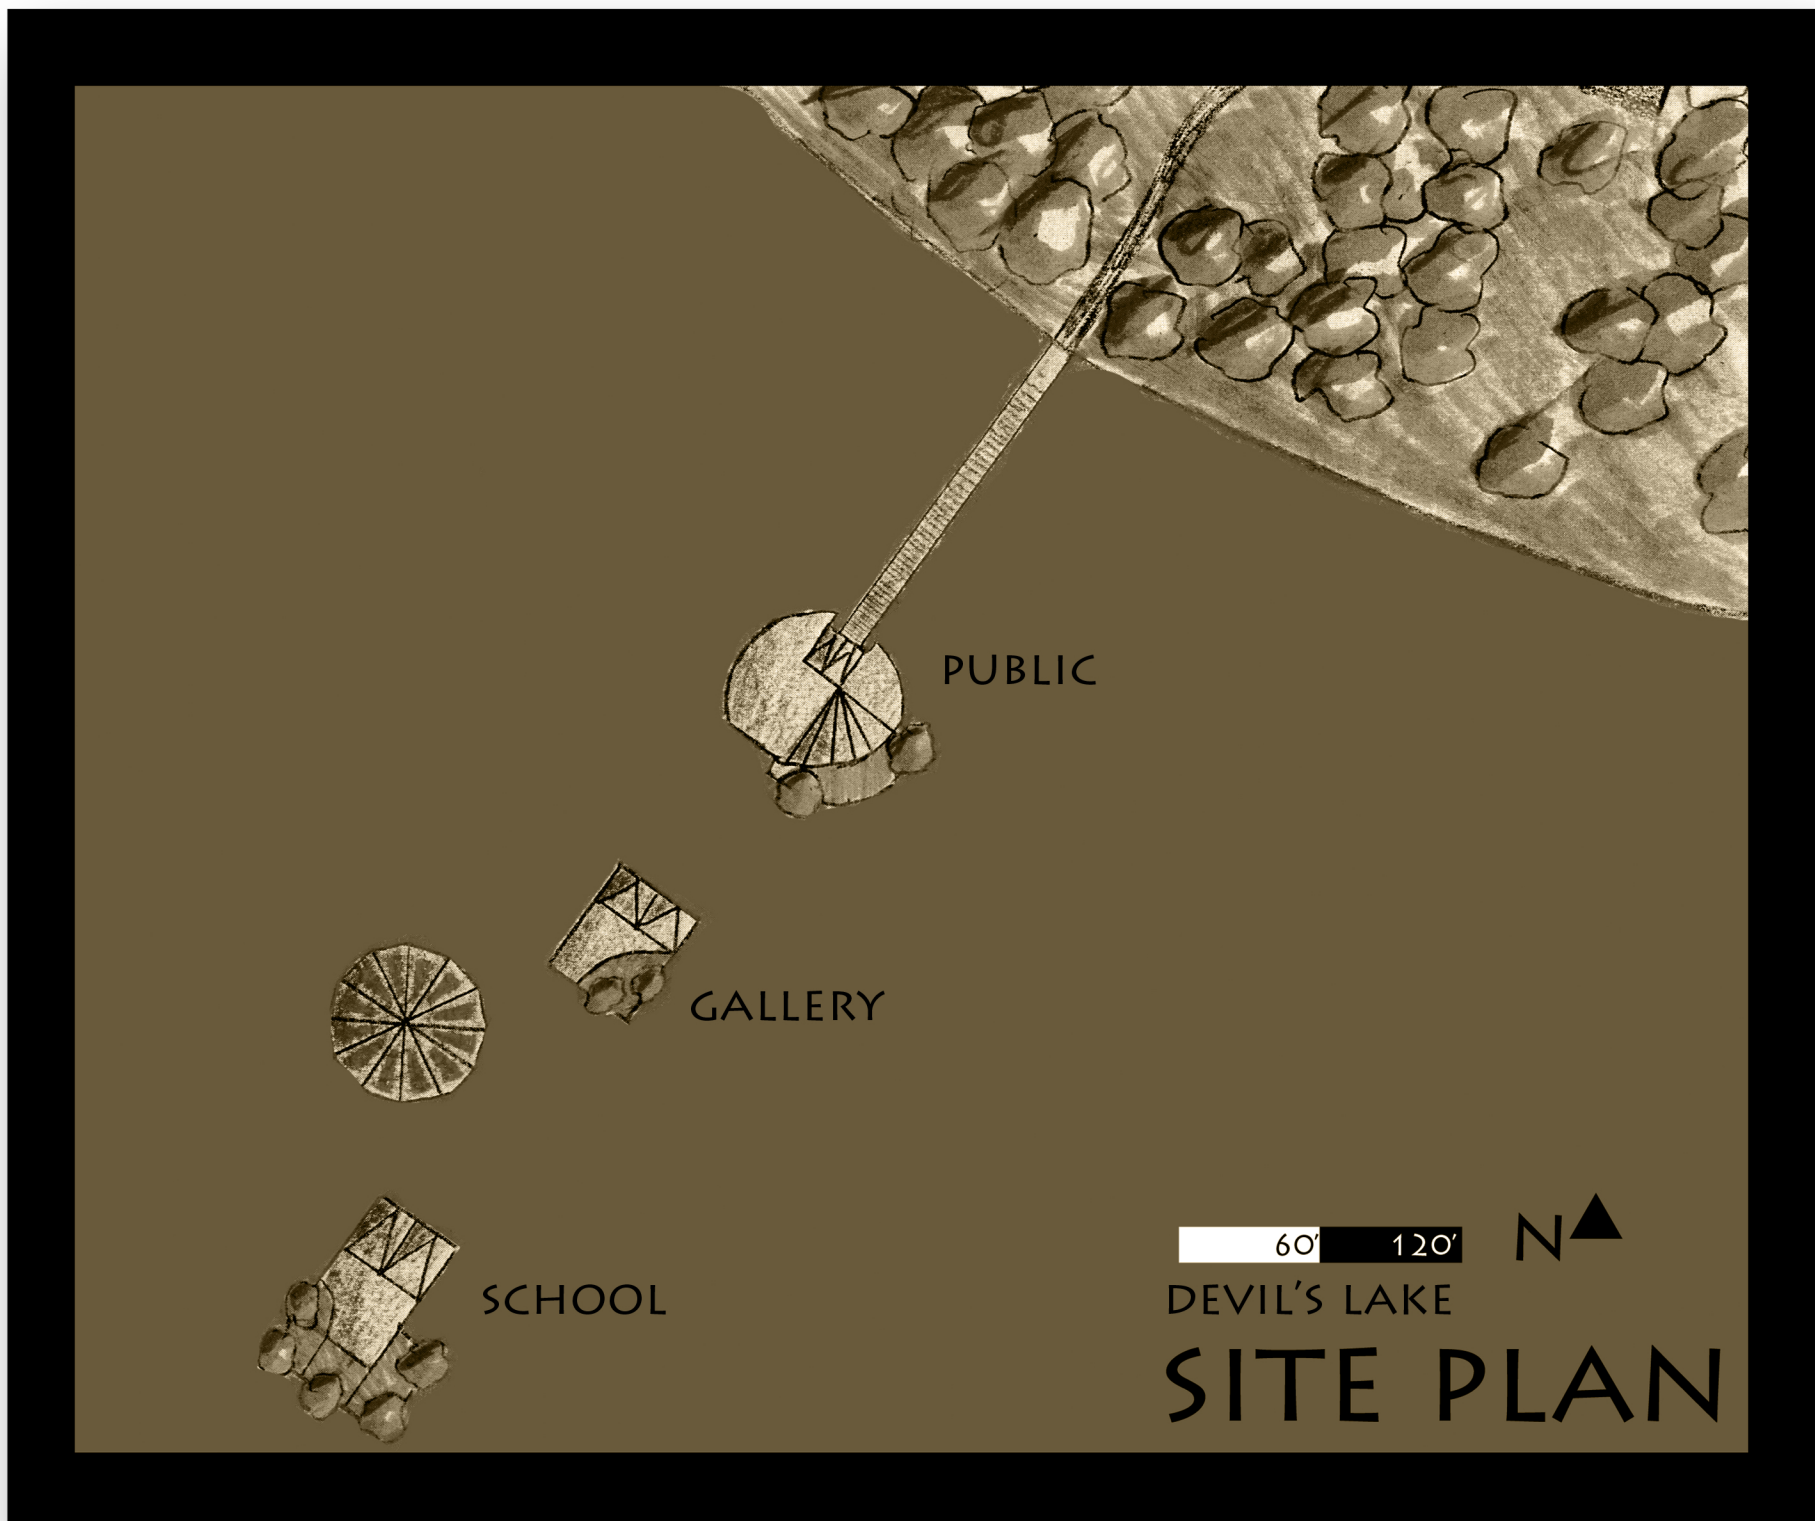


SCHOOL ISLAND



UNDERWATER TUNNEL

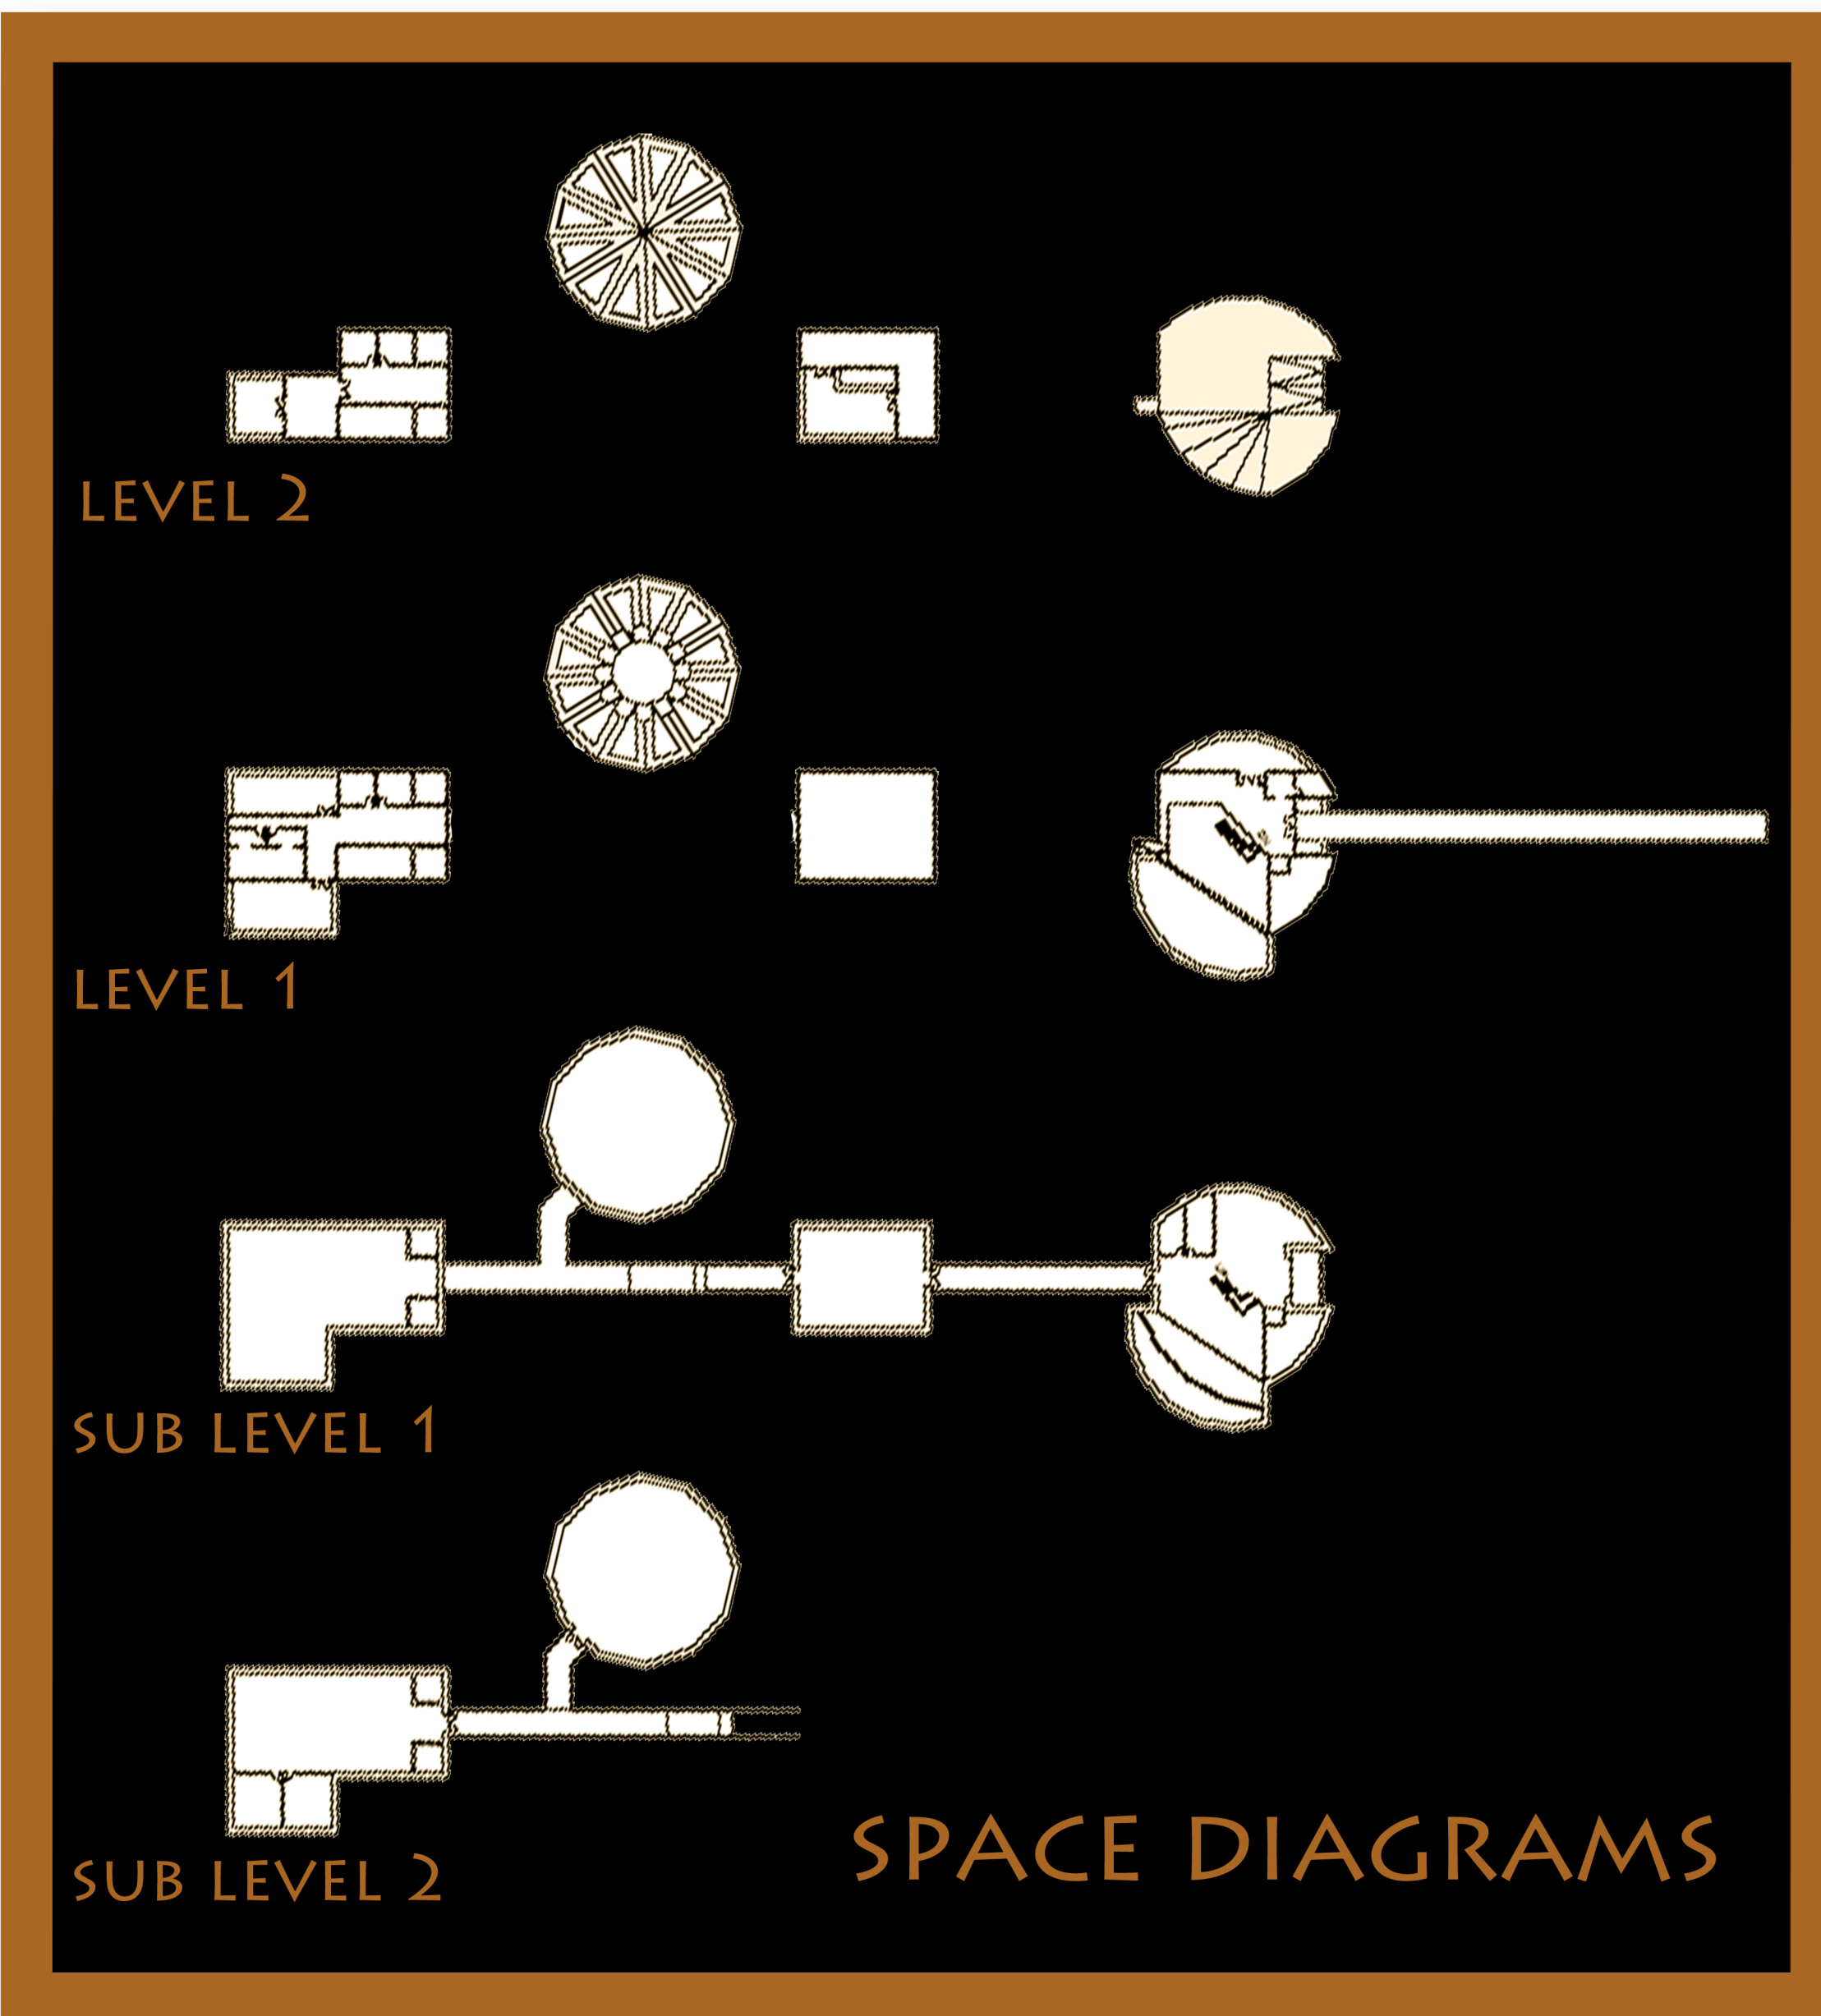


ALEX VOS
5TH YEAR FALL 2011
NDSU

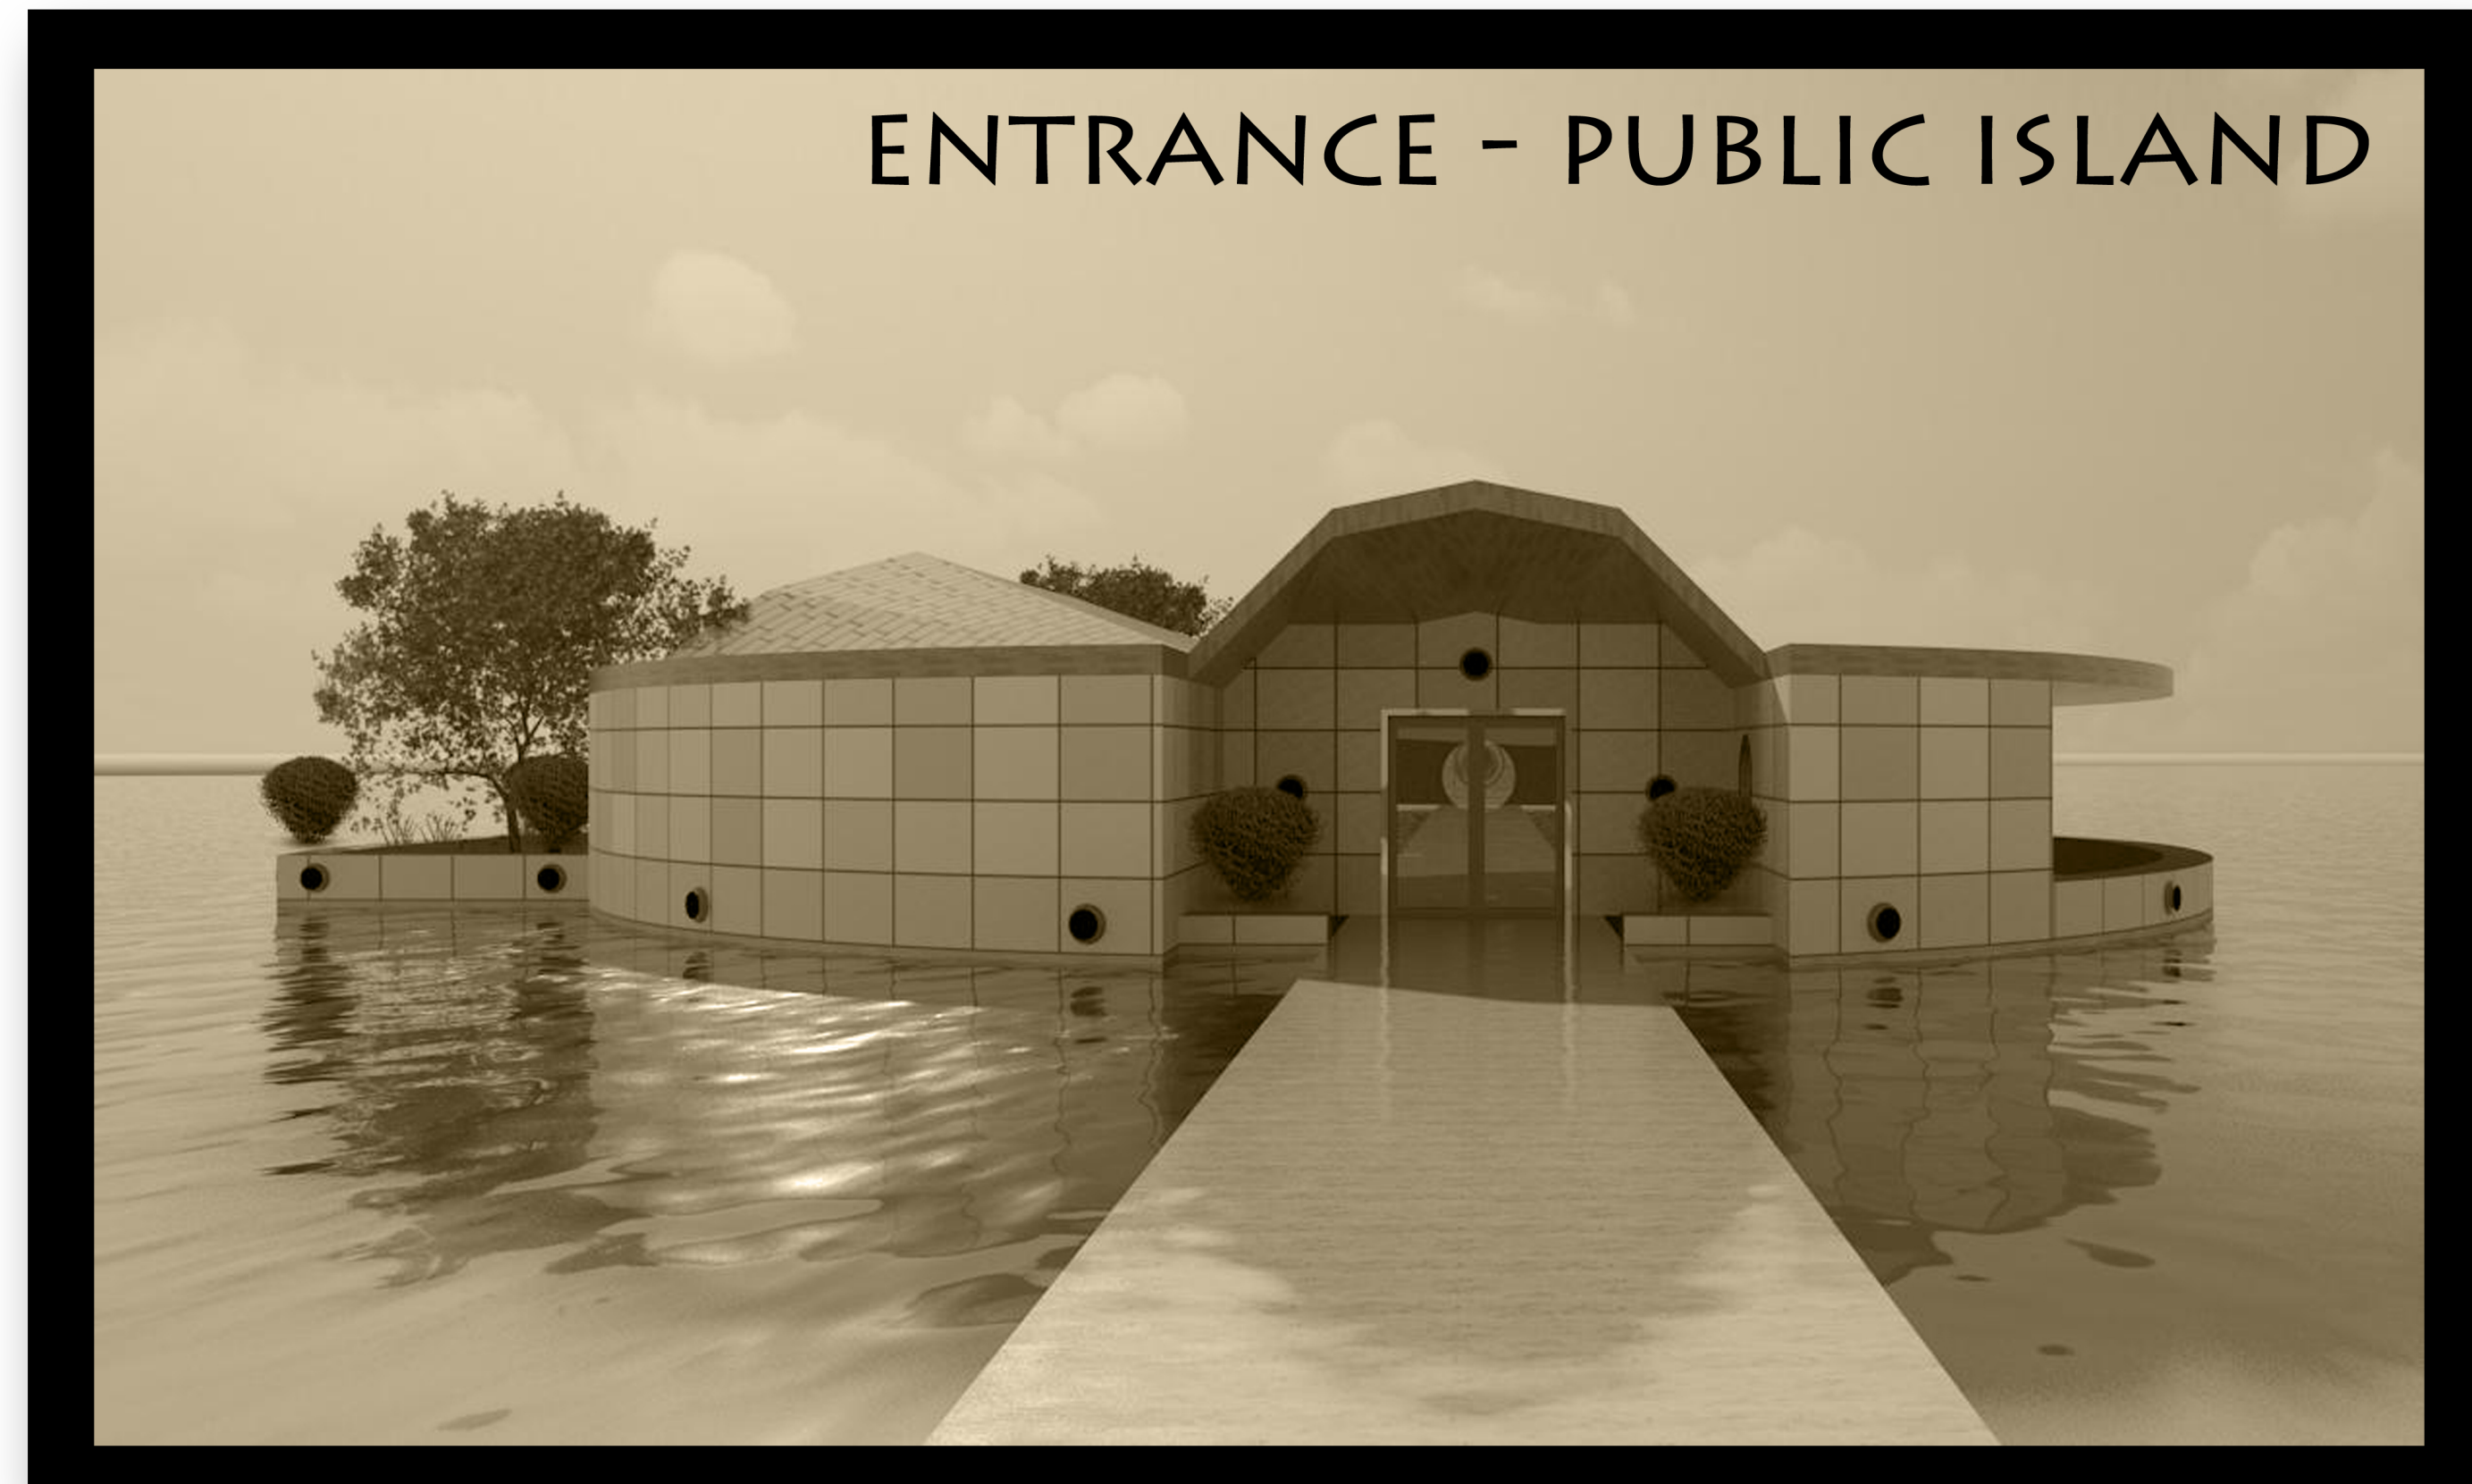


ENTRANCE - PUBLIC ISLAND

SITE CHOICE

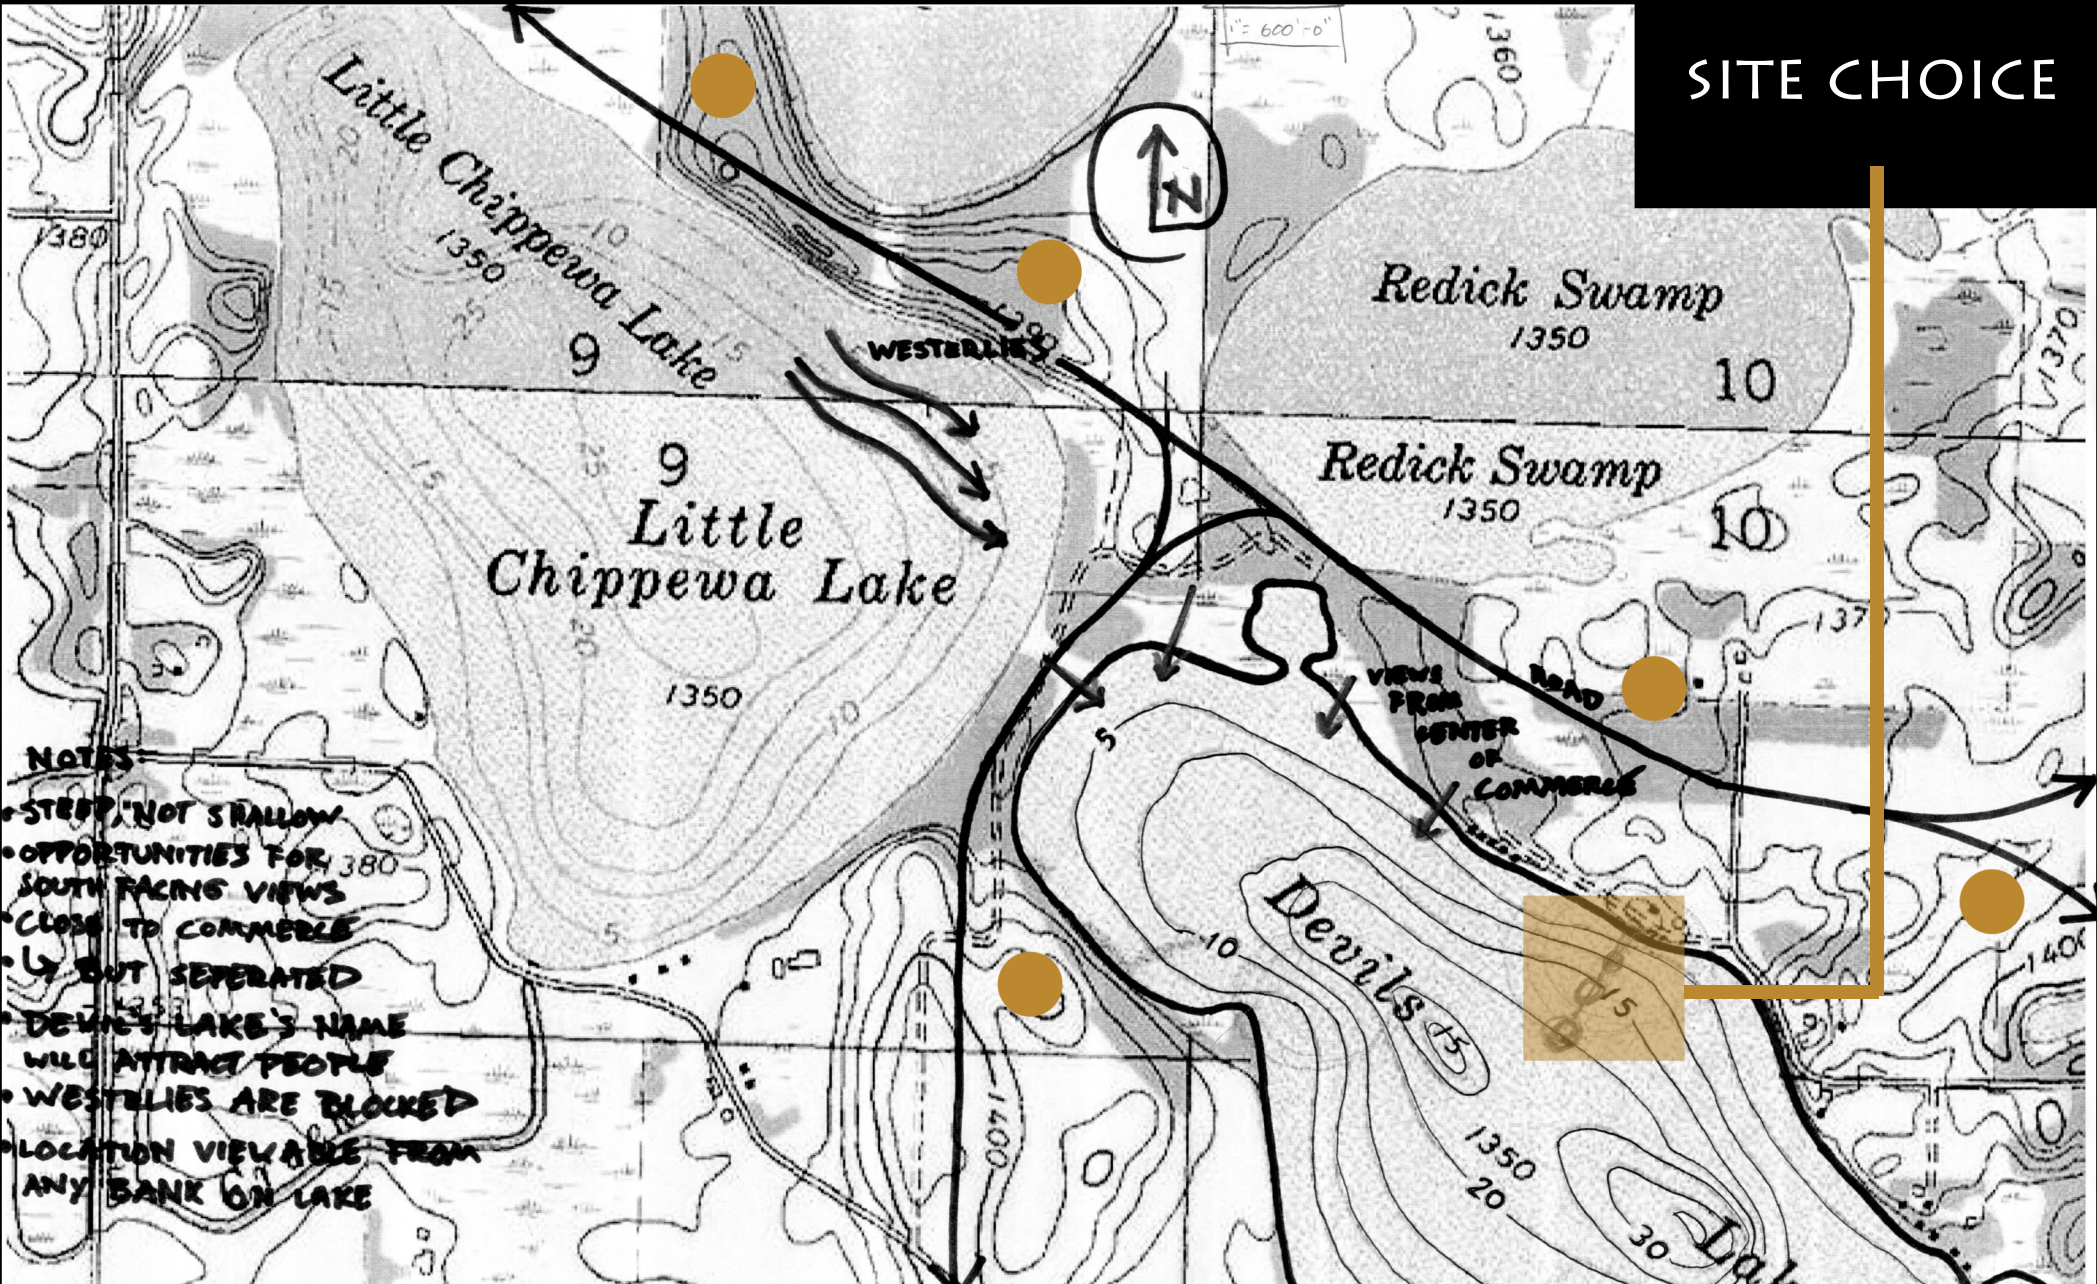


NOTES


- STEEP, NOT SHALLOW
- OPPORTUNITIES FOR SOUTH FACING VIEWS
- CLOSE TO COMMERCE
- BUT SEPERATED
- DEVIL'S LAKE'S NAME WILL ATTRACT PEOPLE
- WESTERLIES ARE BLOCKED
- LOCATION VIEWABLE FROM ANY BANK ON LAKE

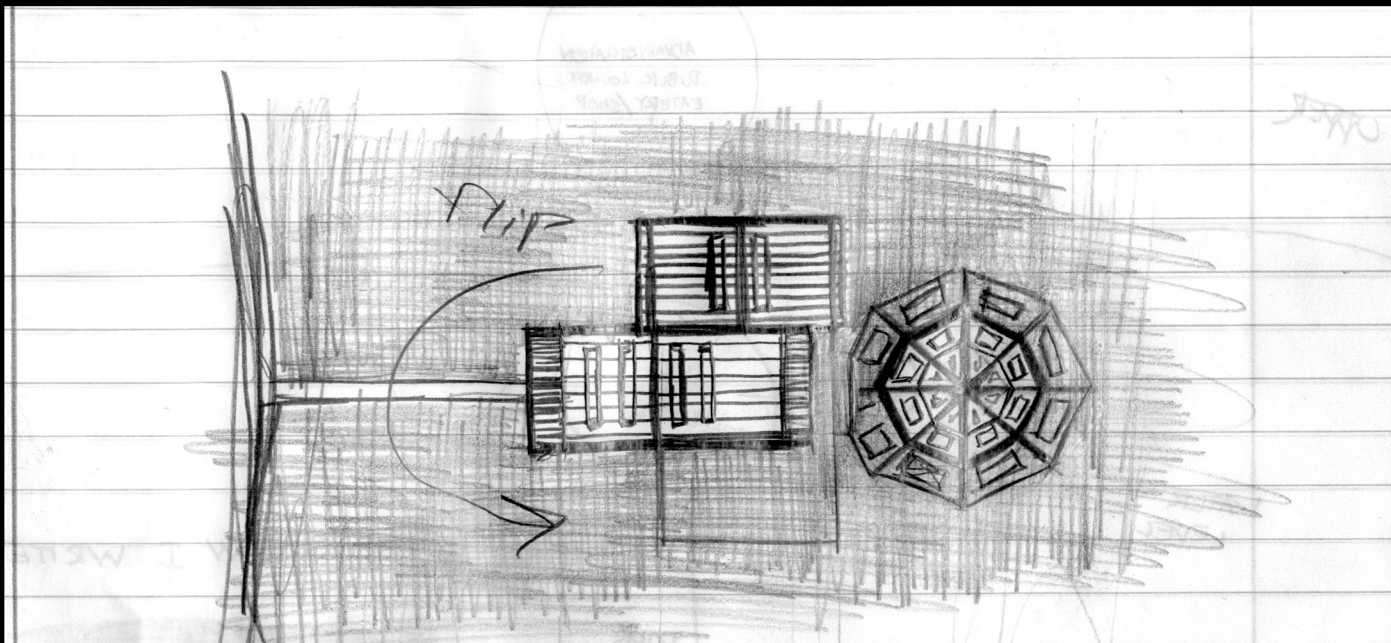

ON THE WATER UNDERWATER



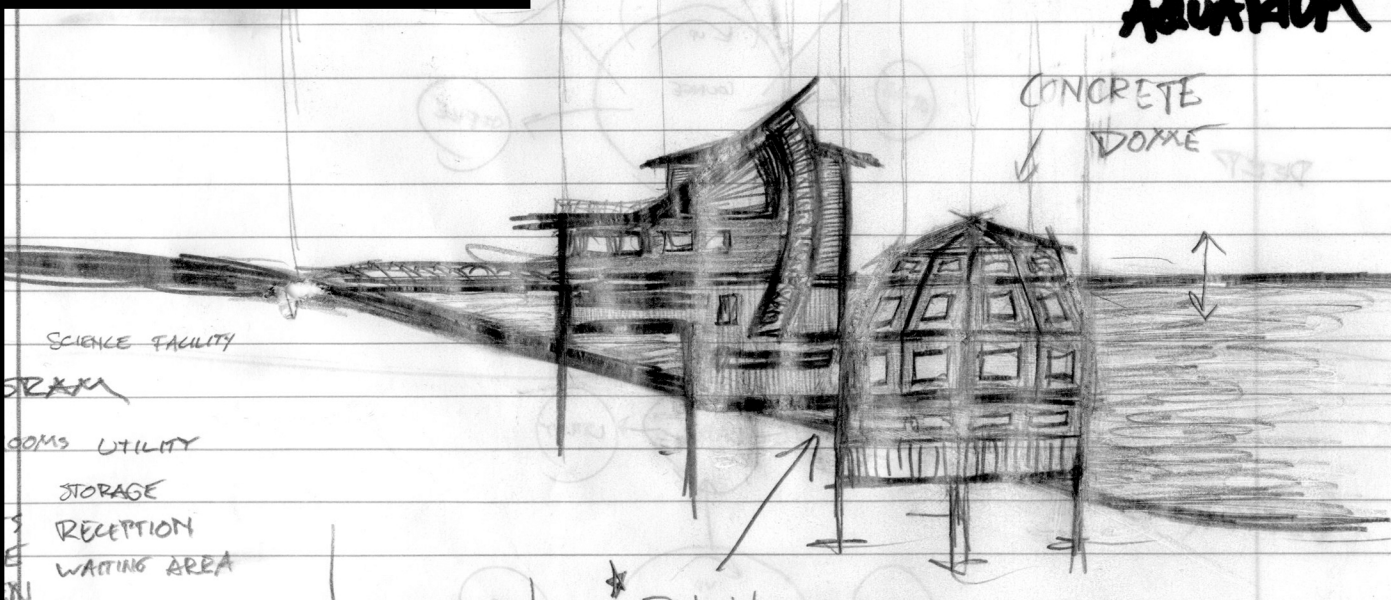


PLAN SKETCH 1

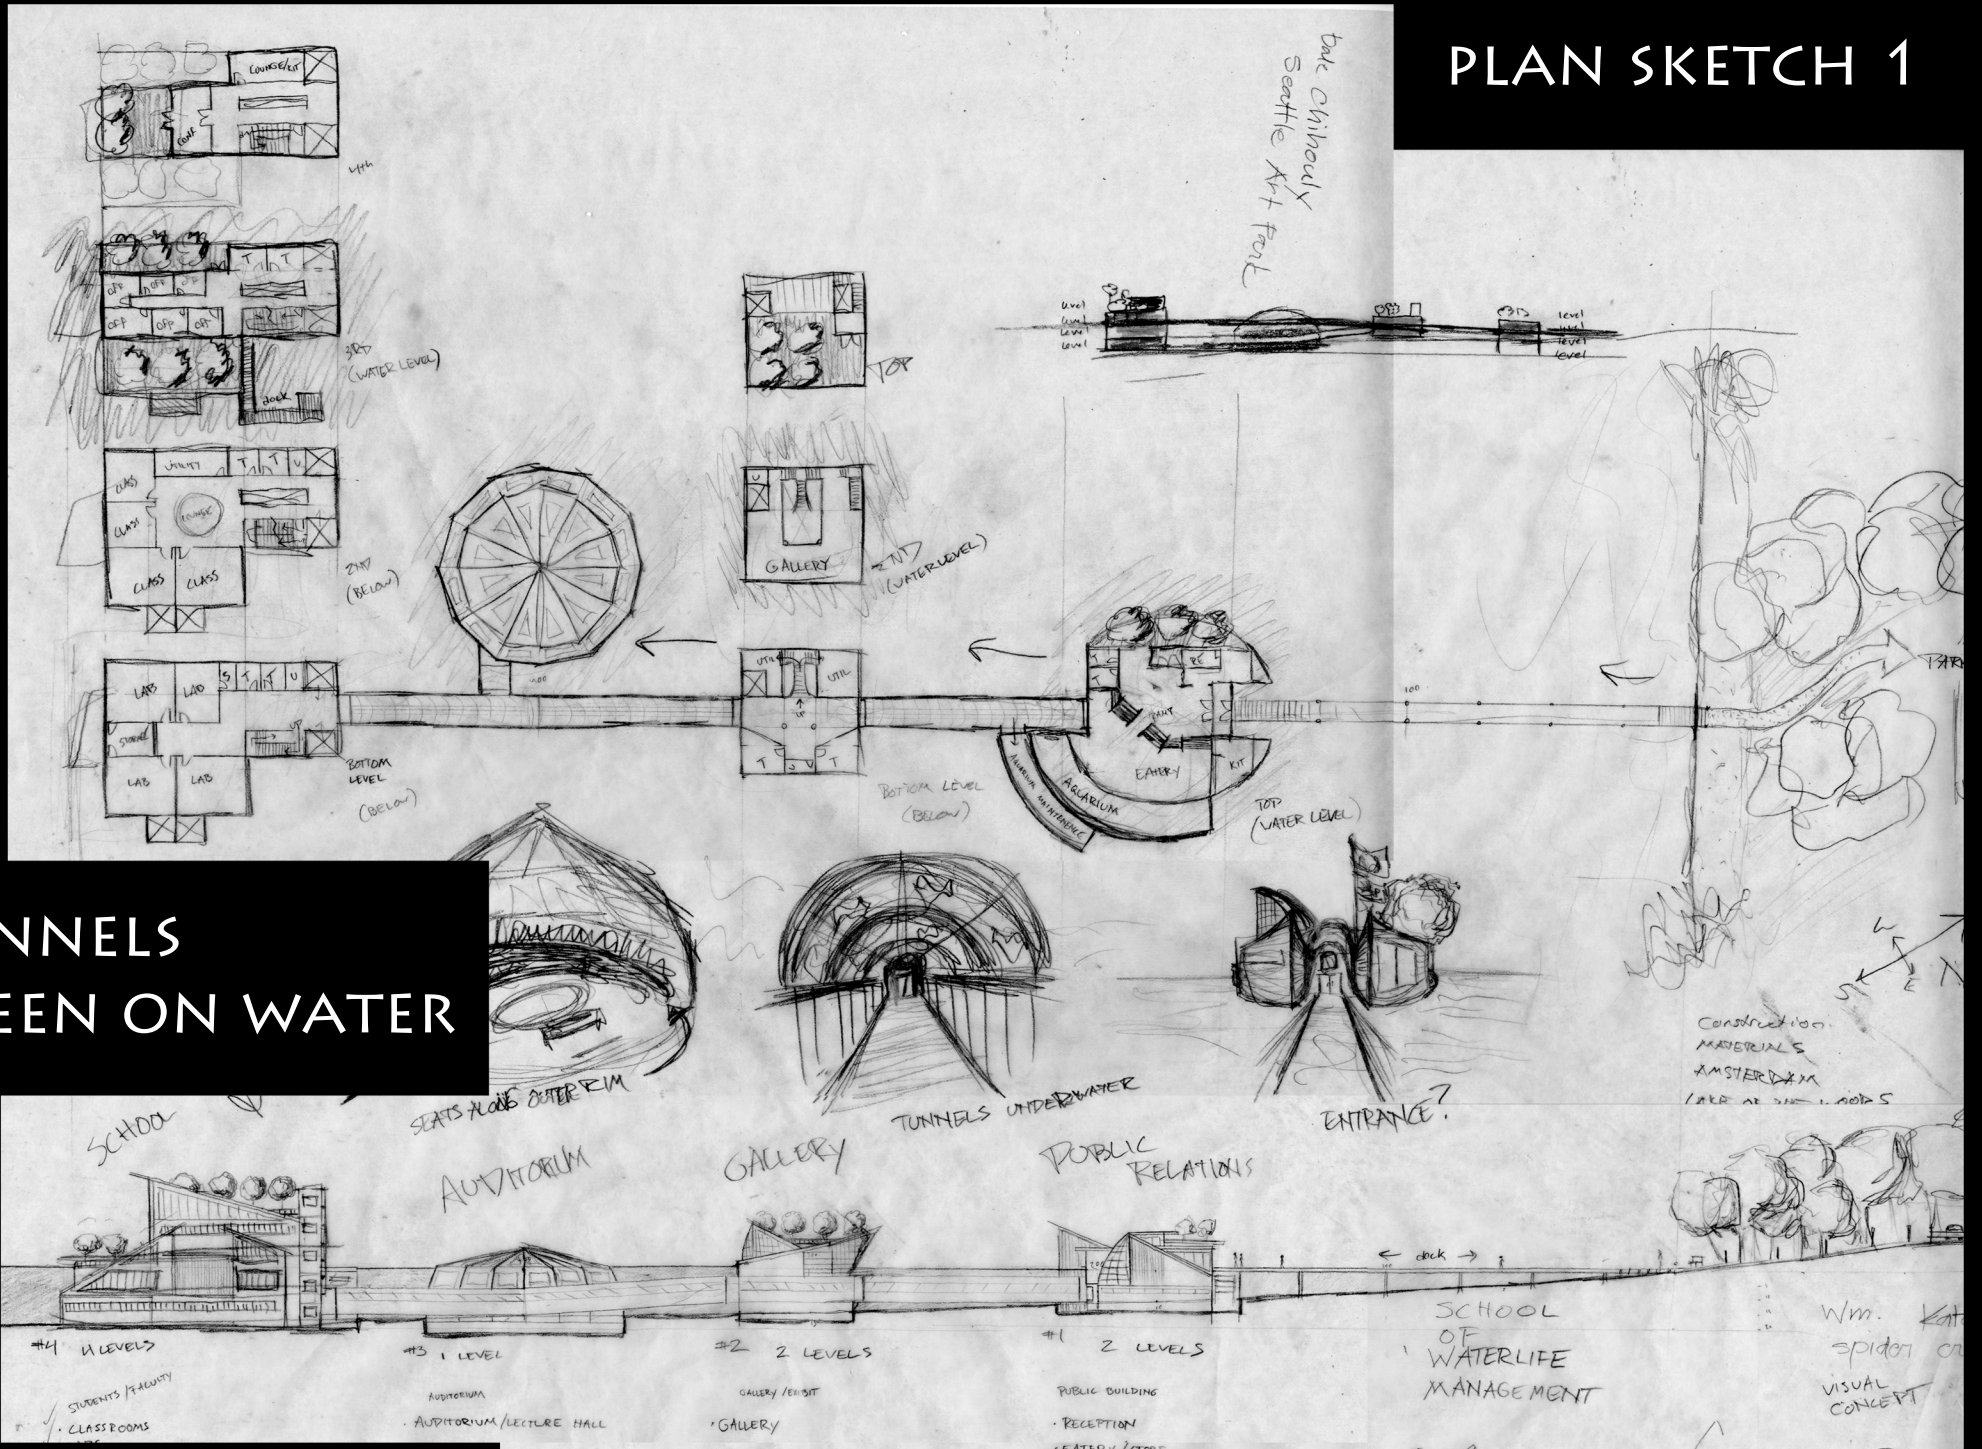


TUNNELS GREEN ON WATER

PLAN SKETCH 2

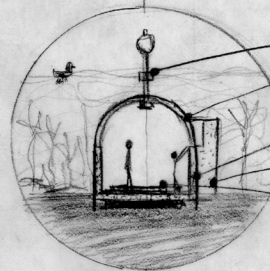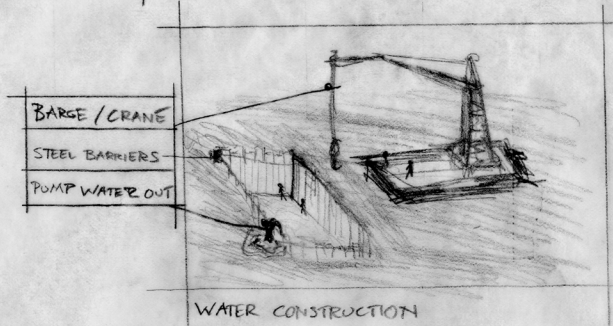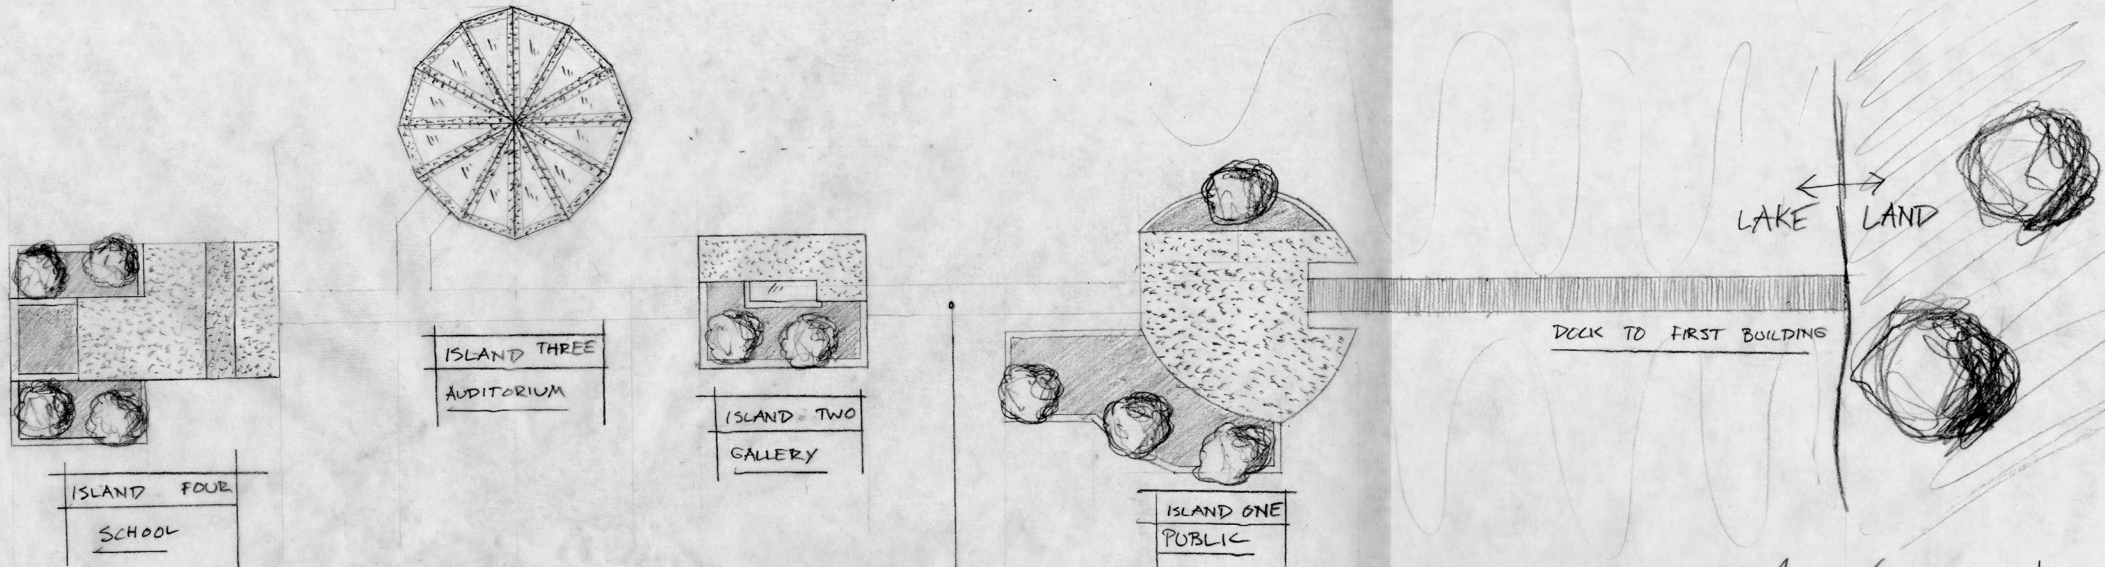

- LIGHTPOST BUOY FOR LIGHT / BOAT WARD
- ACRYLIC THERMAL / WATER RESISTANT GLASS PANELS
- CONCRETE / PRECAST BARRIERS
- POTENTIAL SMALL AQUARIUMS FOR FLAVOR
- MOVEABLE SIDEWALK OFF

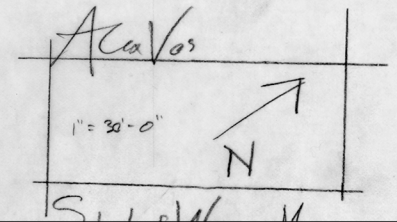





APPLICATION MATERIAL

OFFICES
CONFERENCE
GREEN ISLAND



2
OBSERVATORY
GREEN ISLAND

1
AQUARIUM
GREEN ISLAND



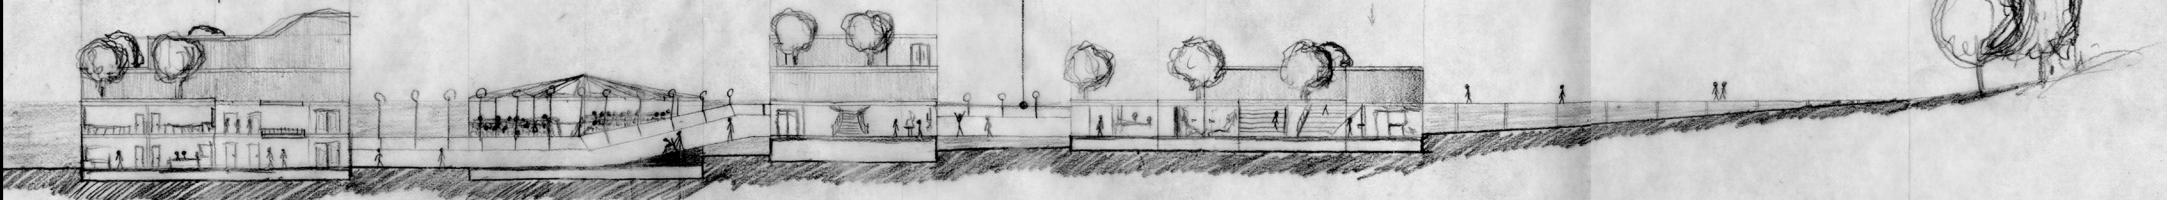


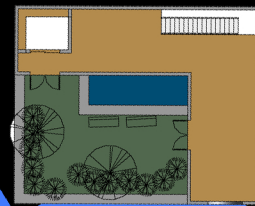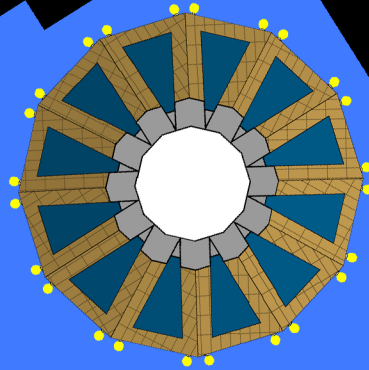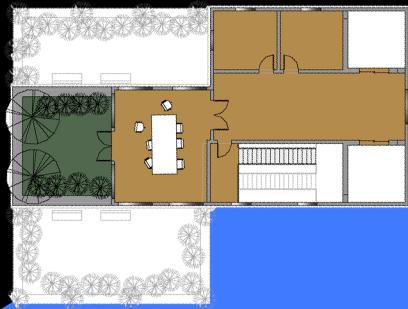



LEVEL 2

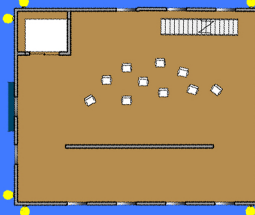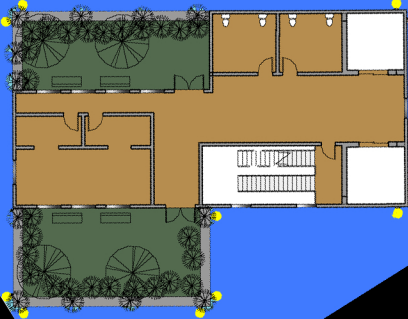

LEVEL 1

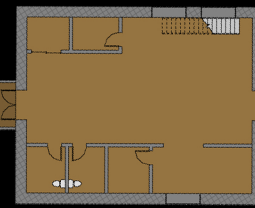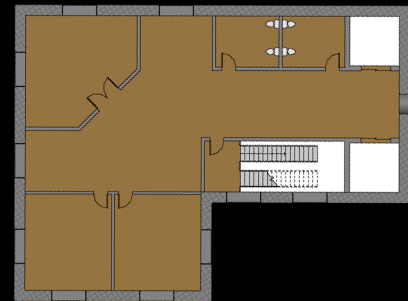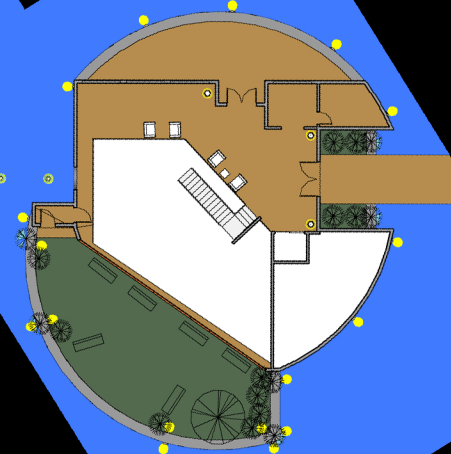


SUB 1

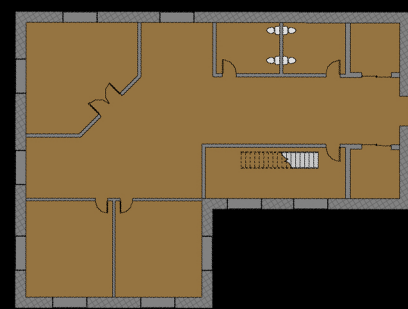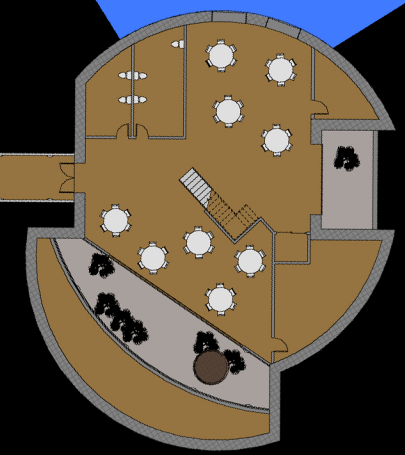



SUB 2




FLOOR PLANS

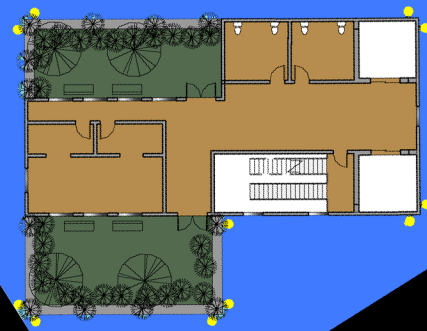


SCHOOL ISLAND

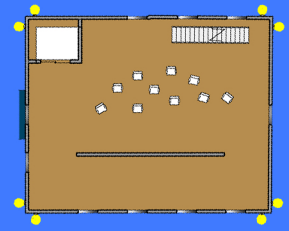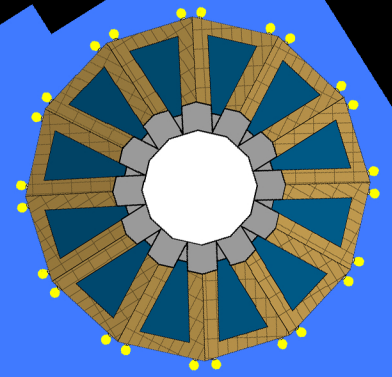

GALLERY ISLAND

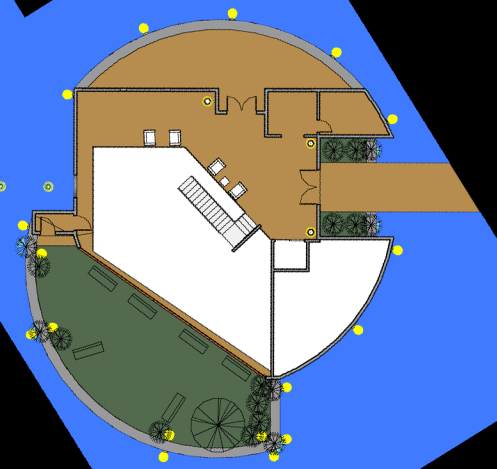


PUBLIC ISLAND

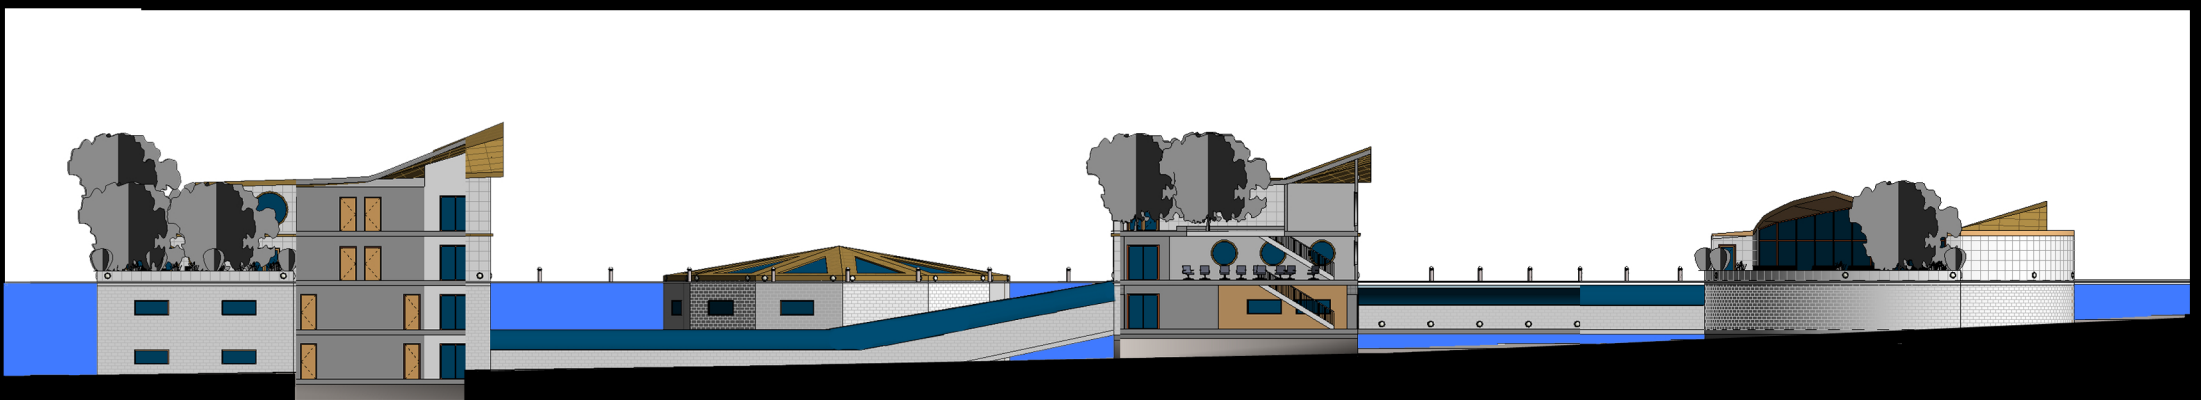

SECTION/ELEVATION

PUBLIC ISLAND DESIGN SPACE

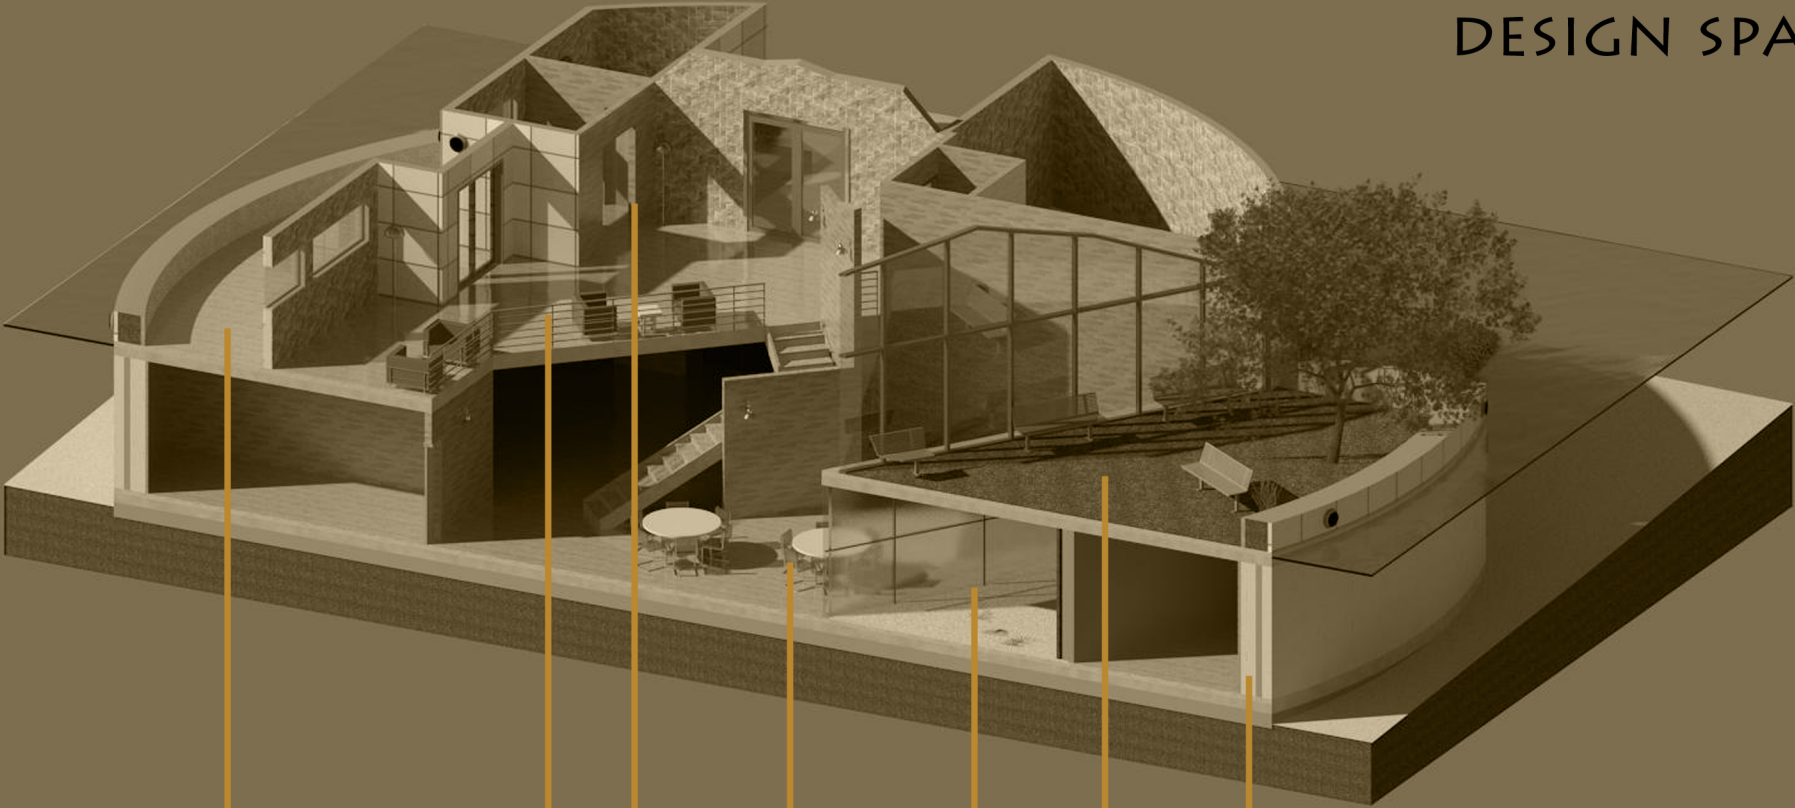

AQUARIUM
EATERY
LOUNGE
RECEPTION
PATIO
GREEN SPACE

UNDER THE SURFACE:
CONCRETE AND STEEL

ABOVE THE SURFACE:
VINYL PANEL (EXTERIOR FACE)
STONE AND WOOD (INTERIOR)