




WATER TREATMENT FACILITY






INSPIRATION/PART I

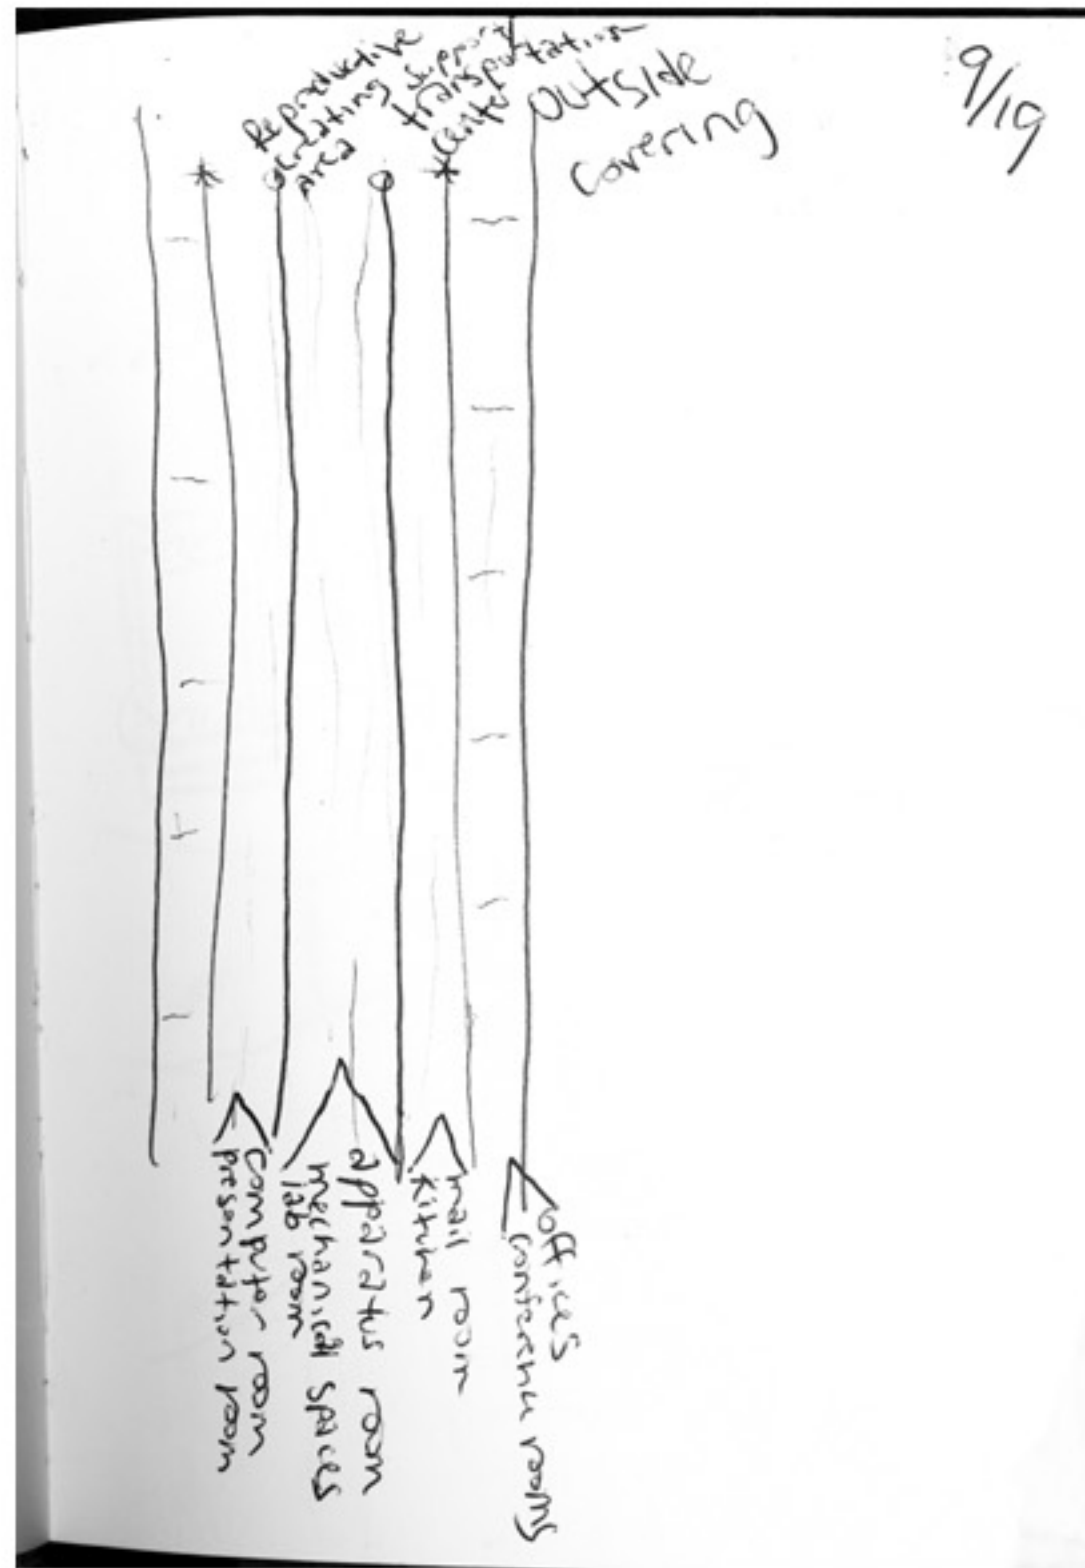





SKETCHES

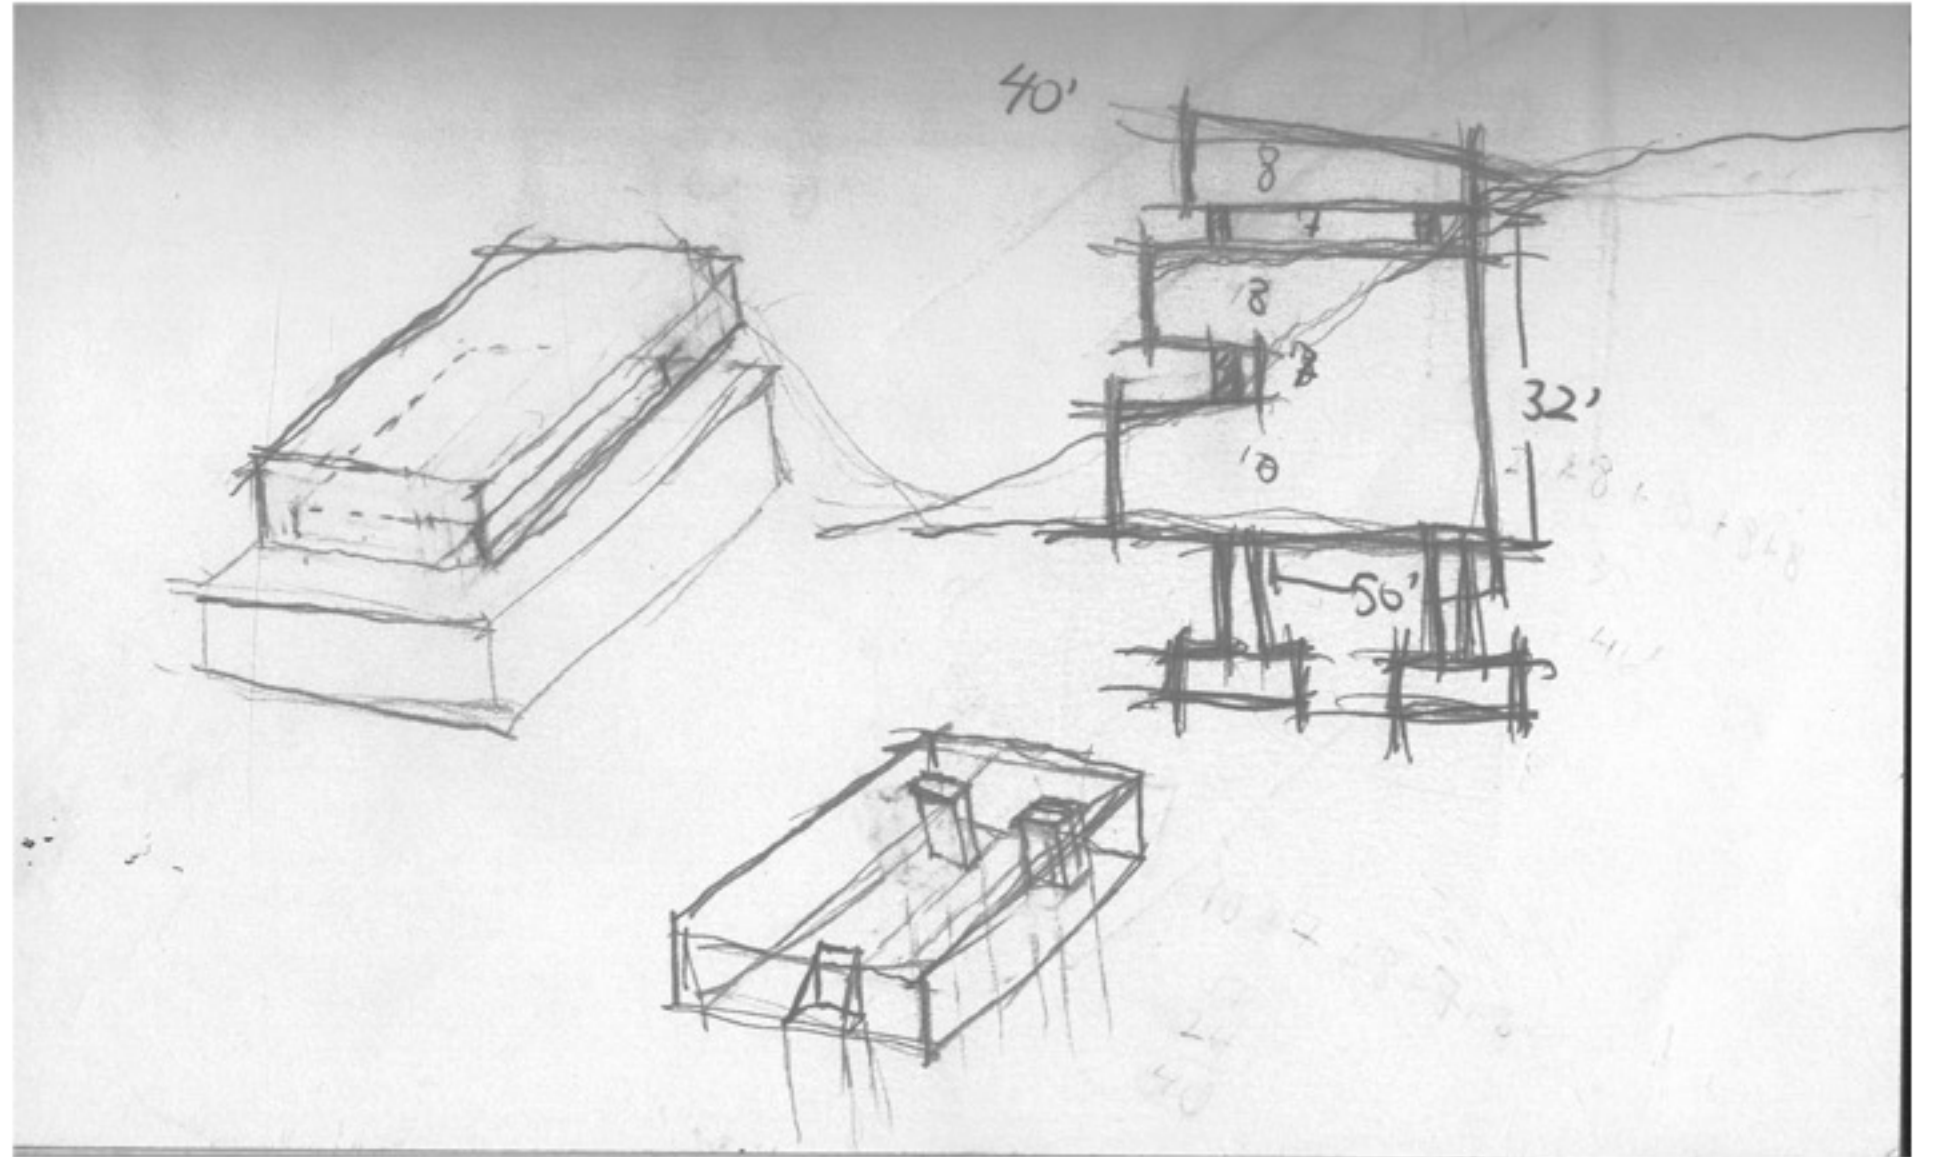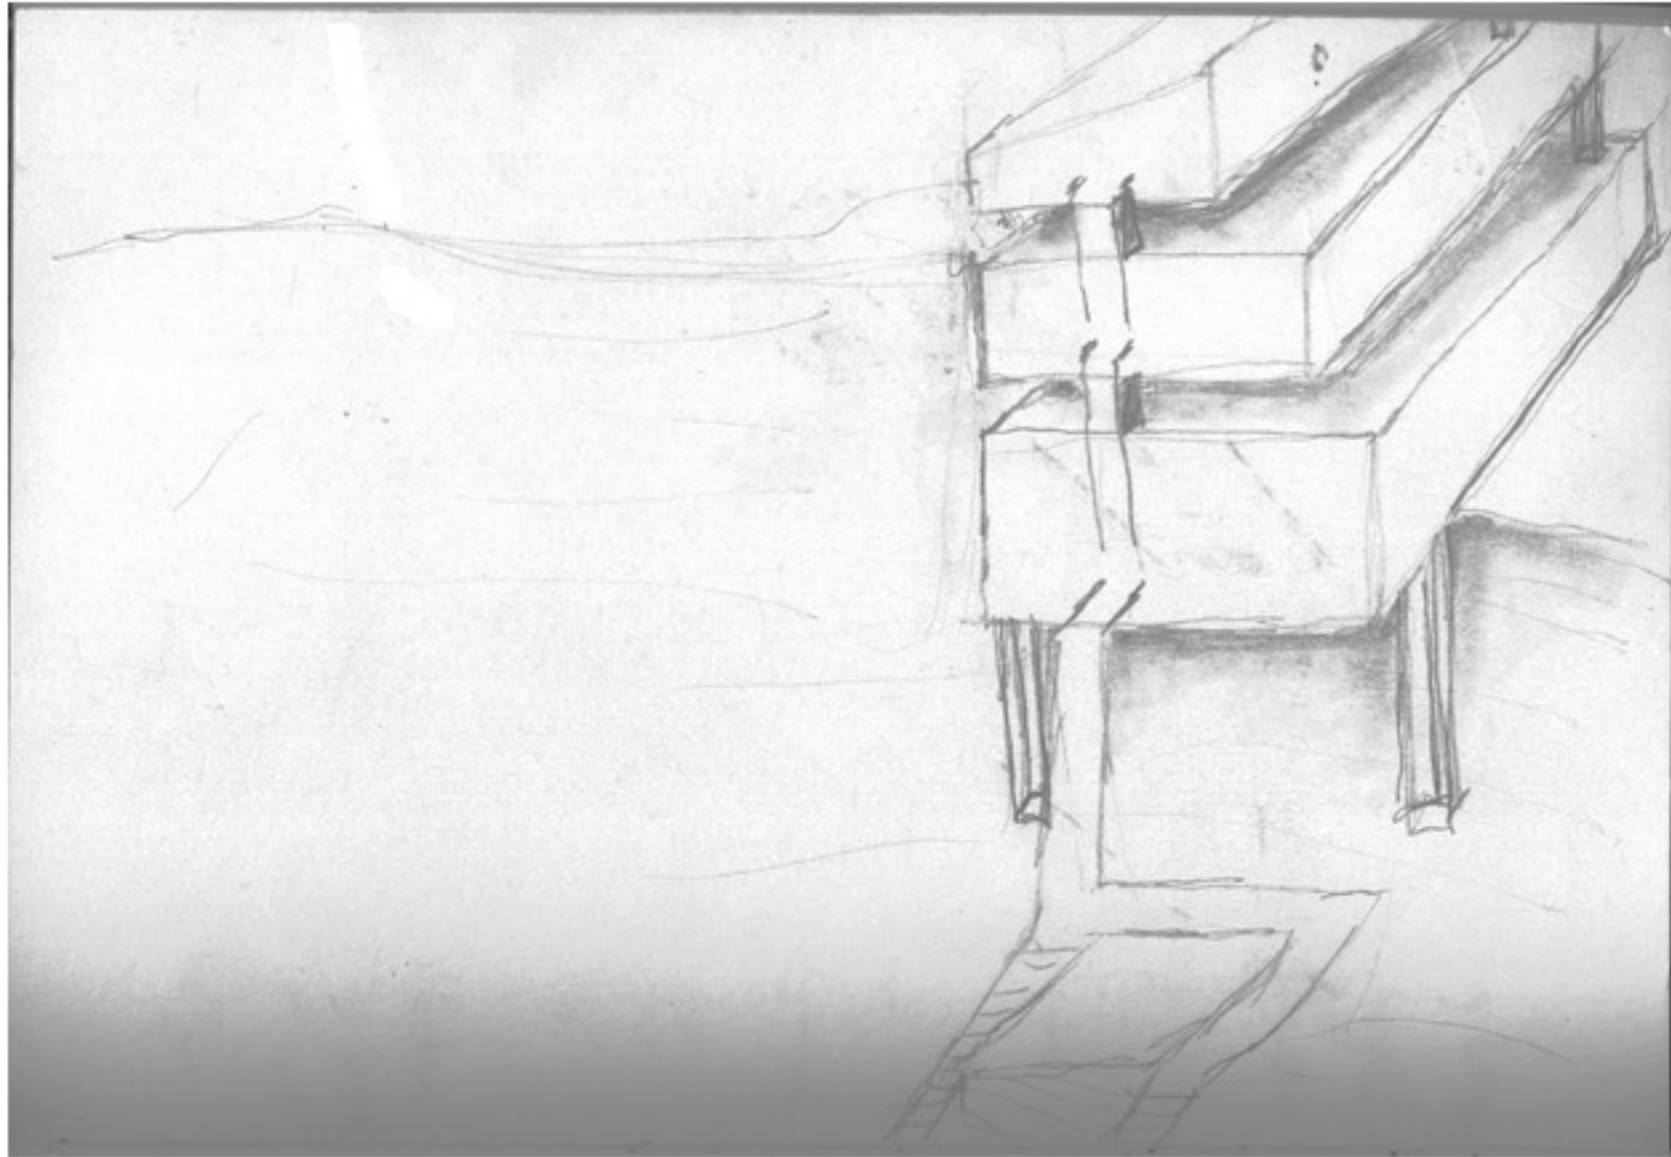

SITE PLAN

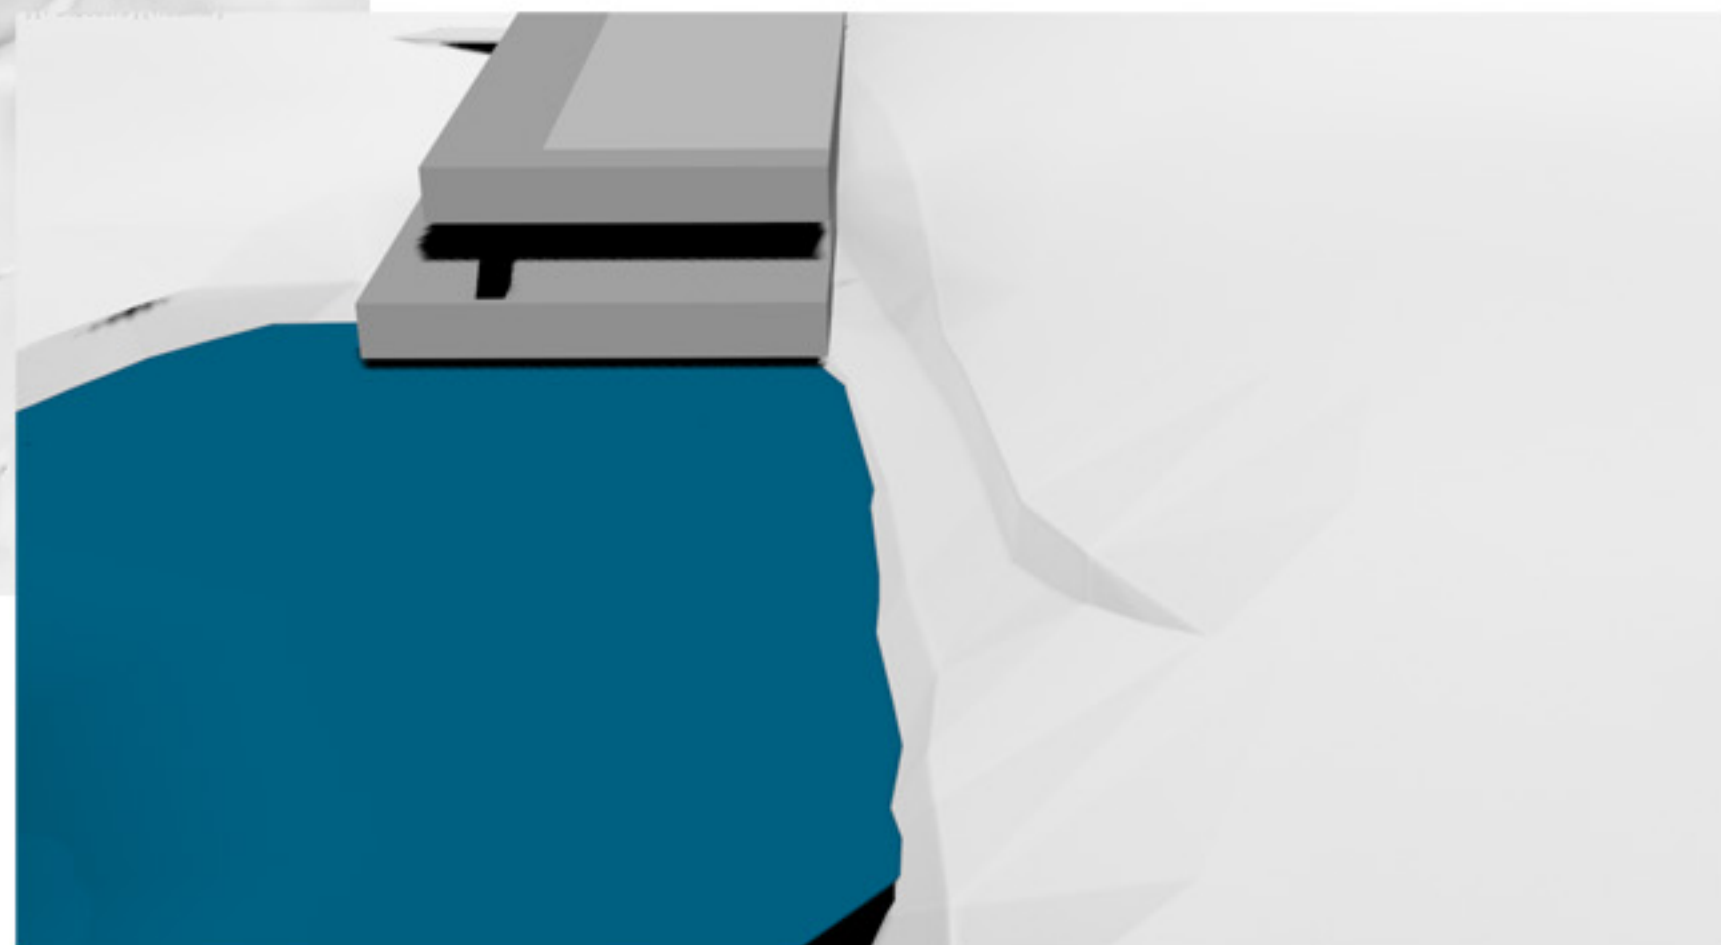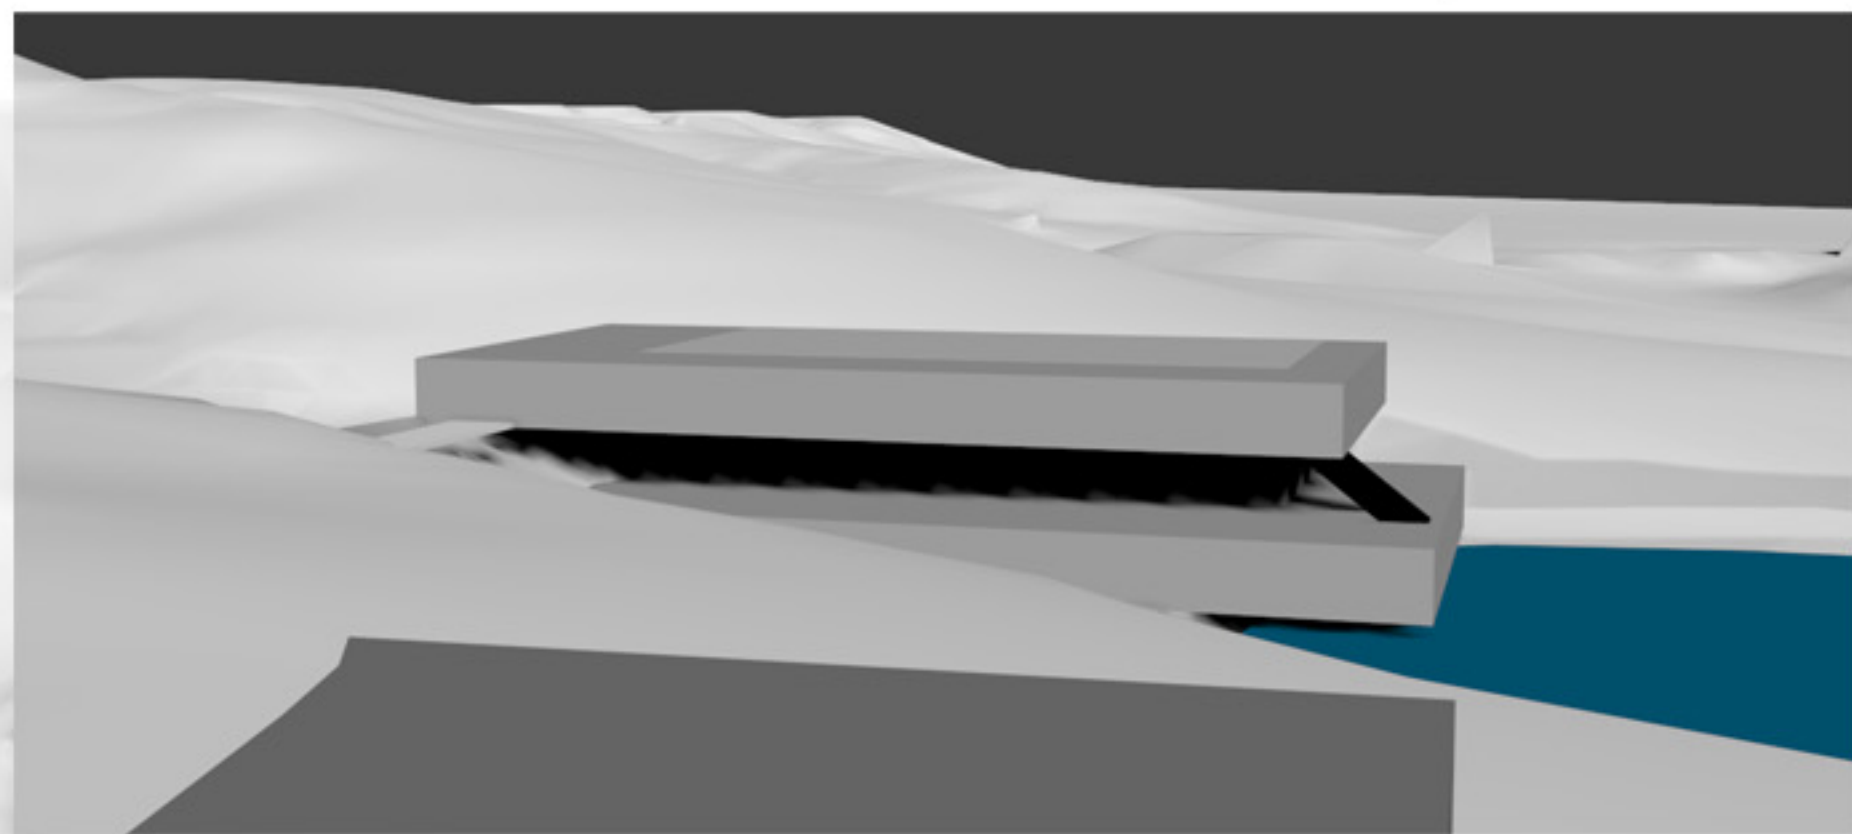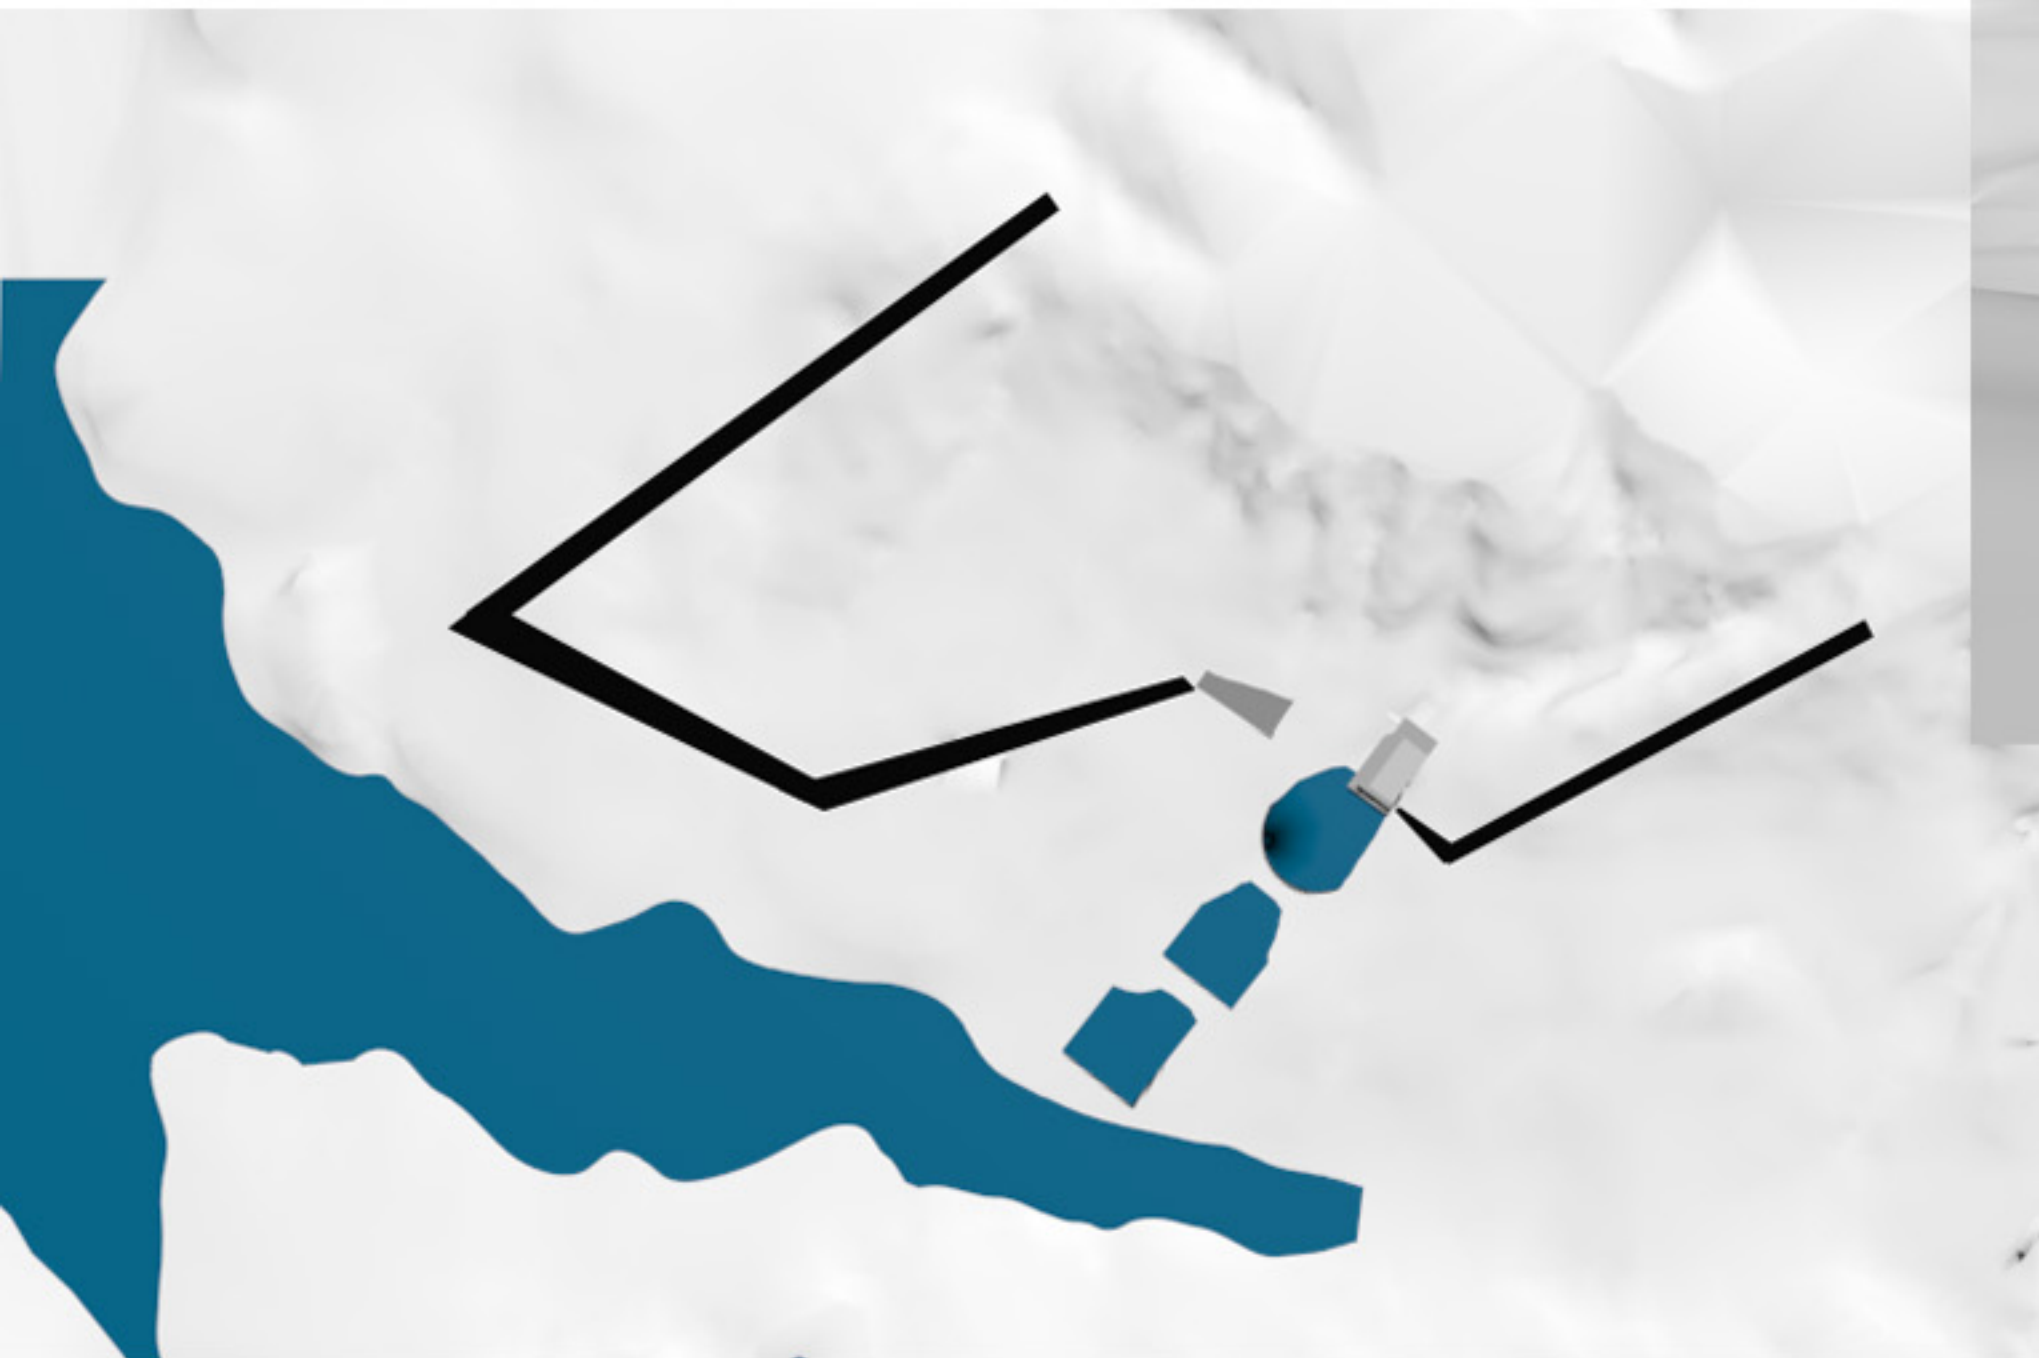


PONDS

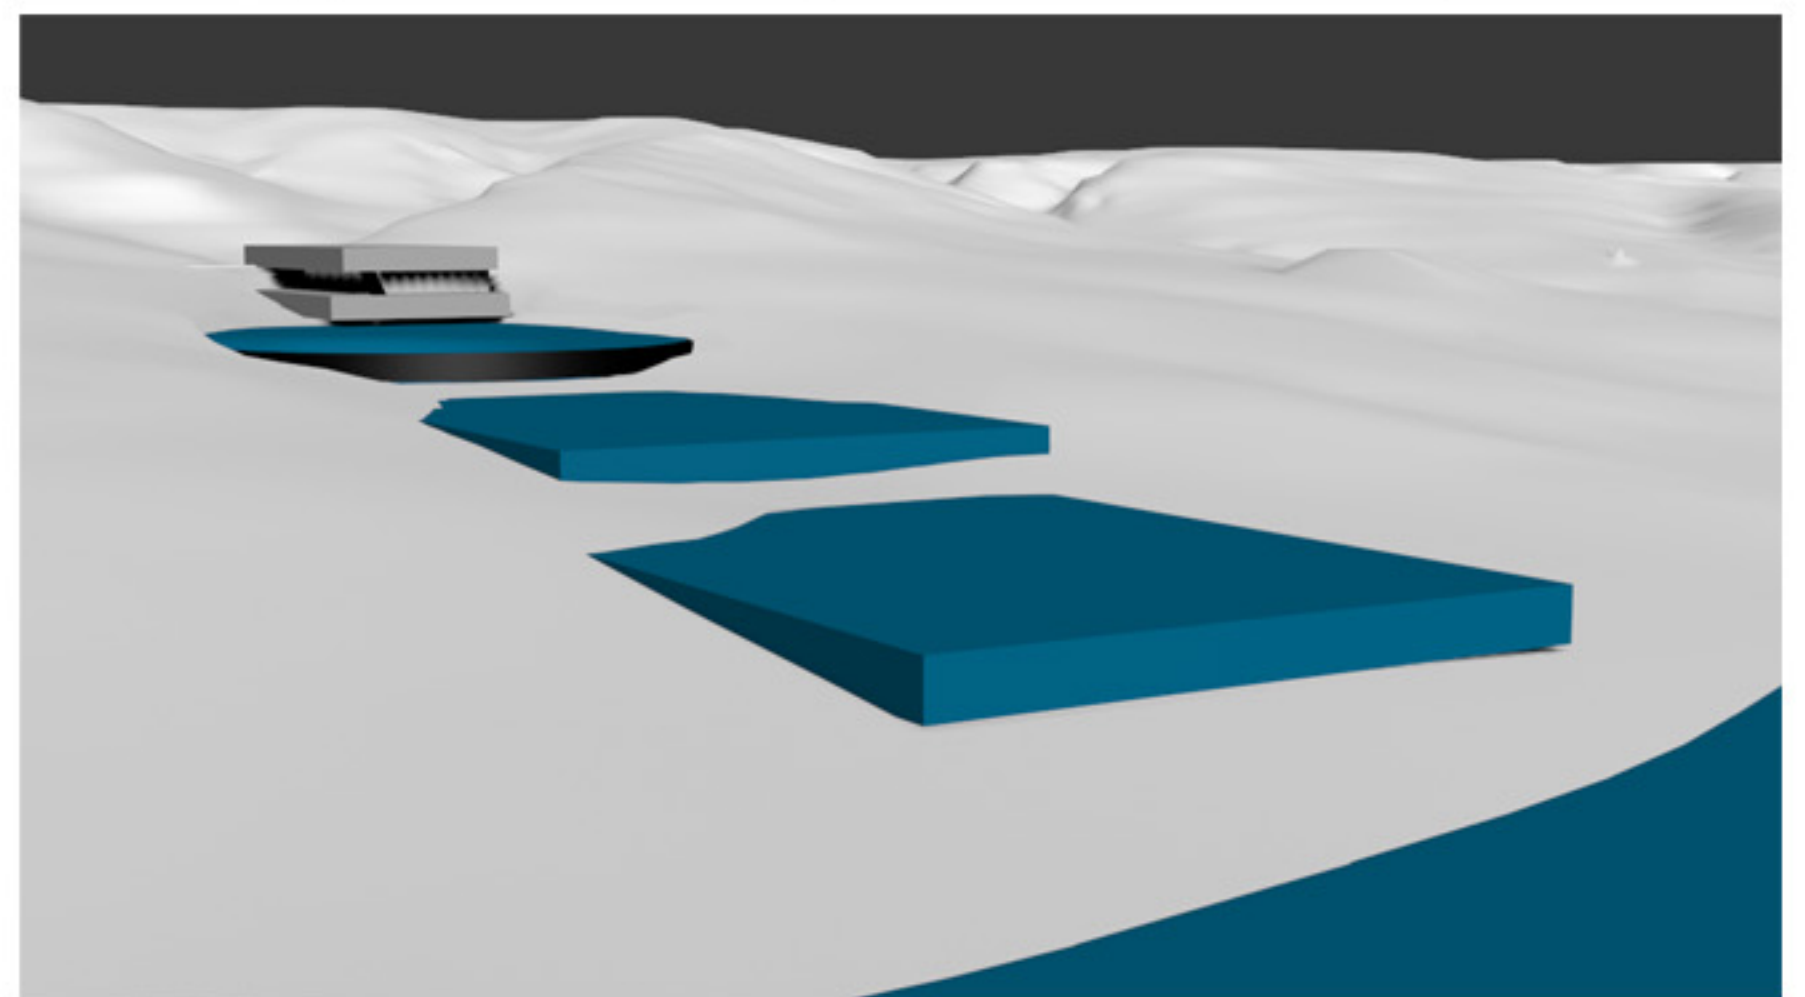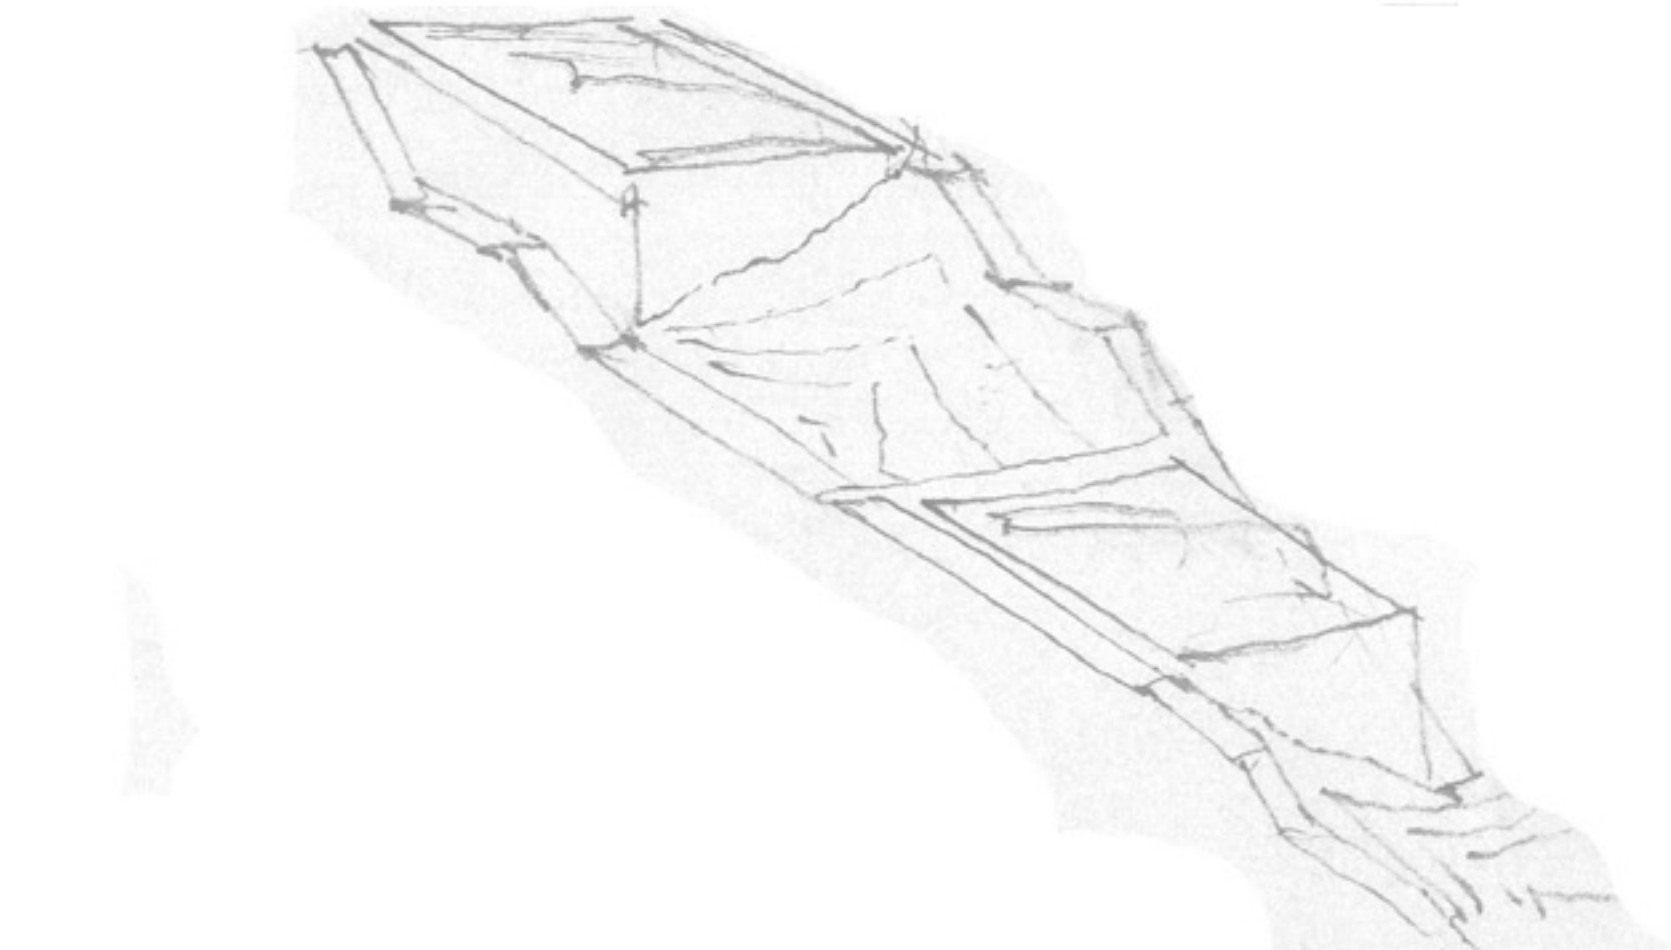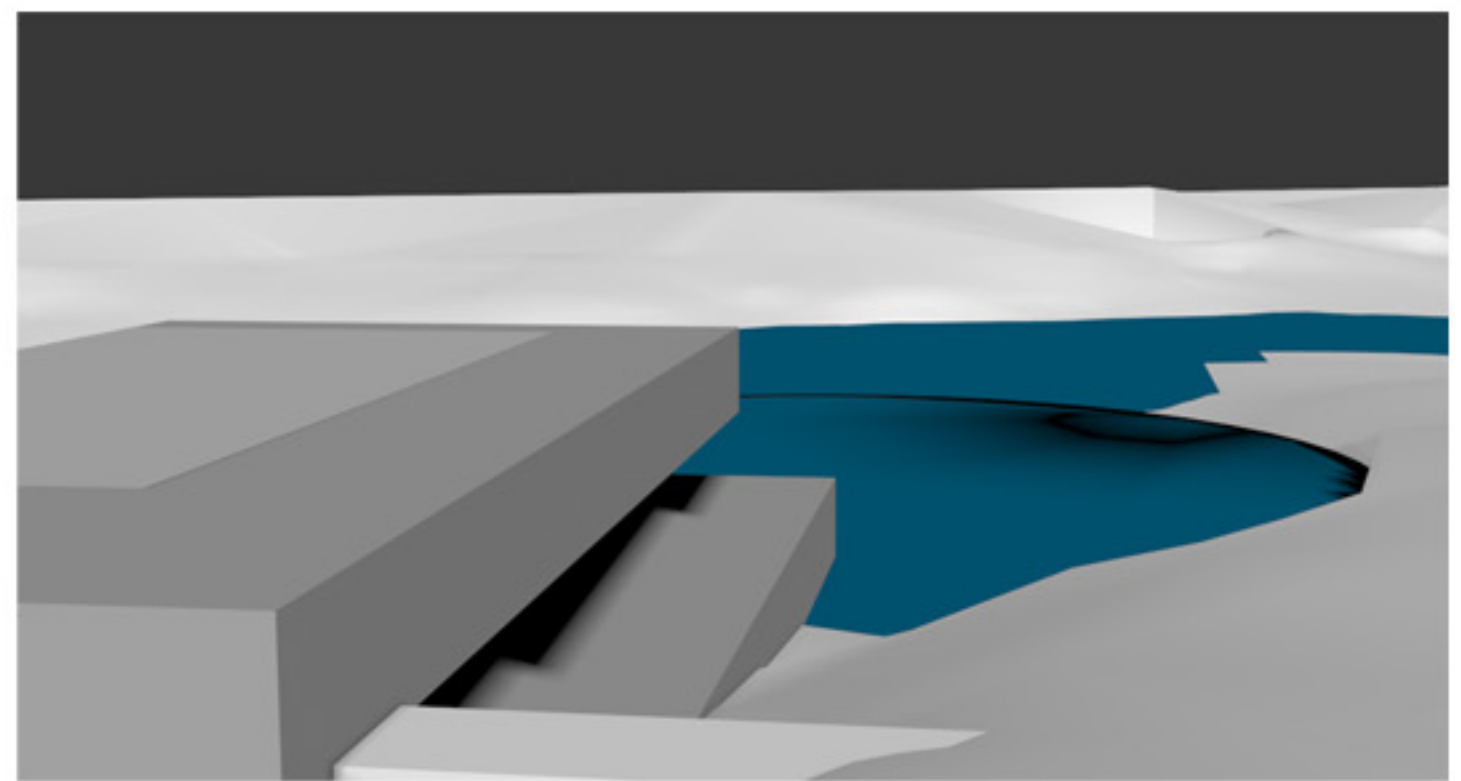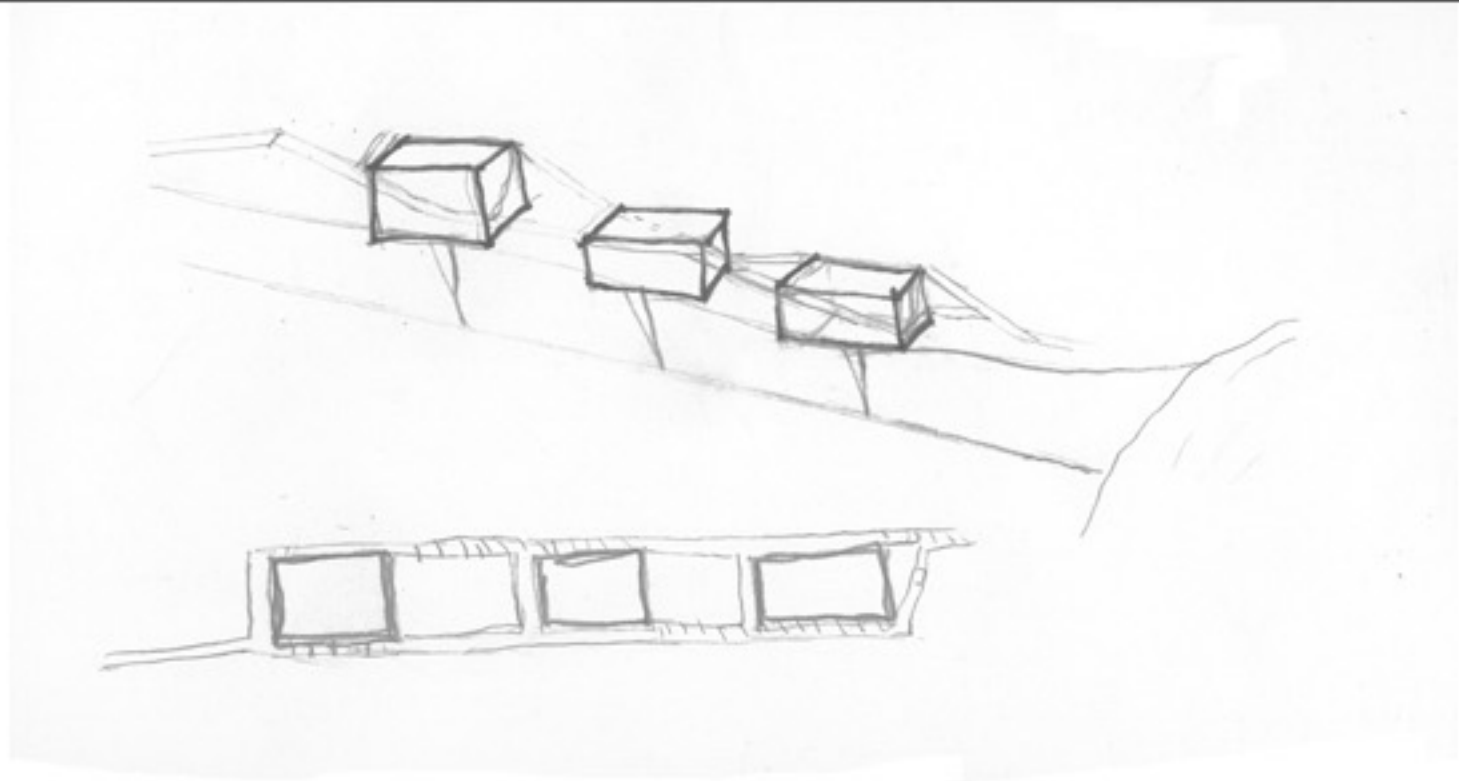


ELEVATIONS



EAST

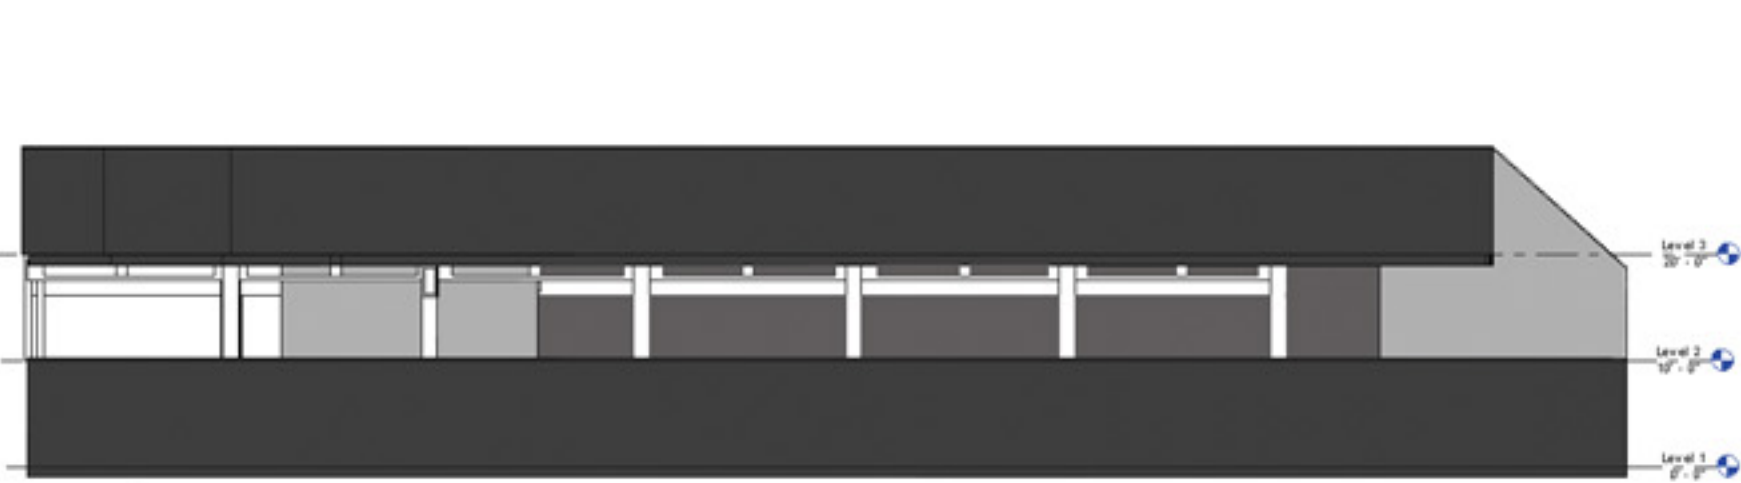





NORTH

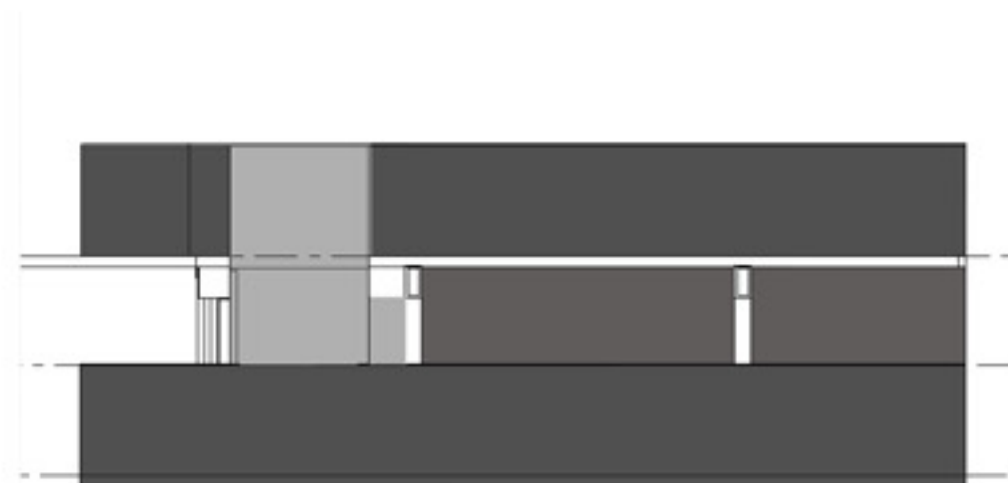





WEST






SOUTH

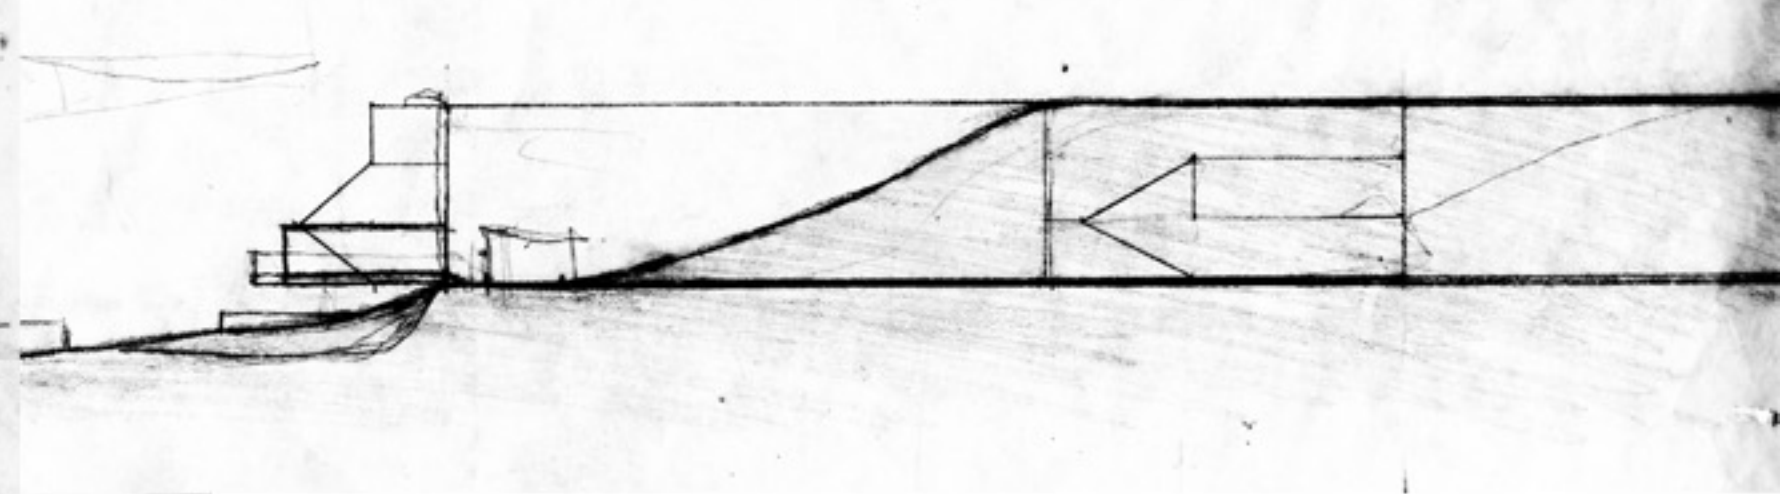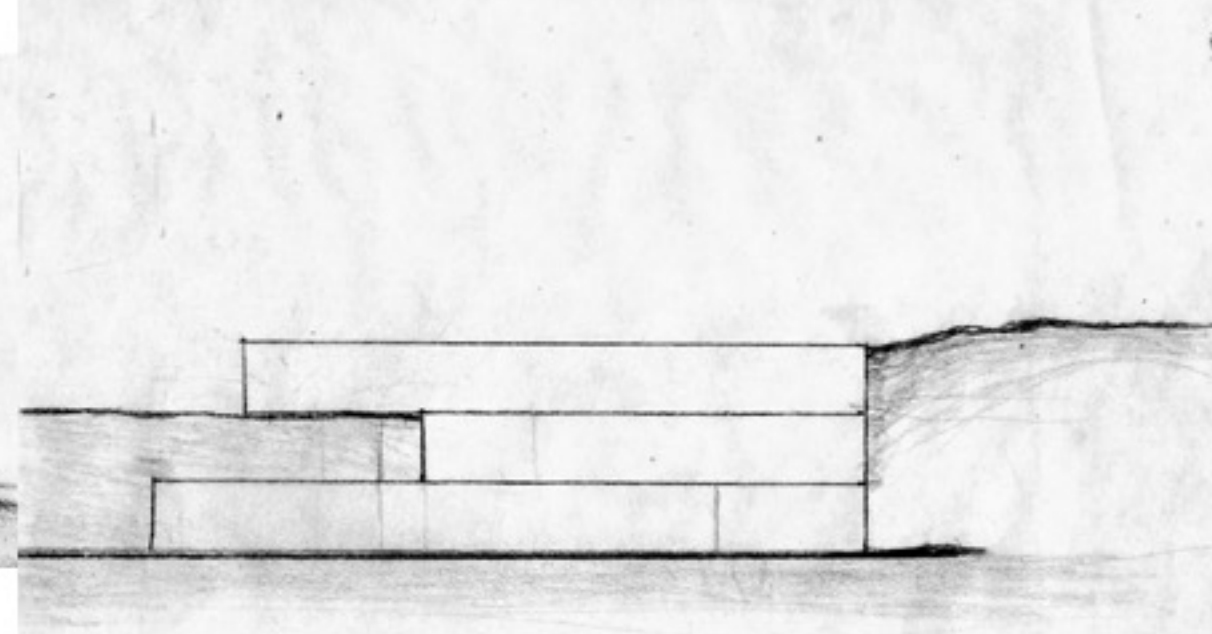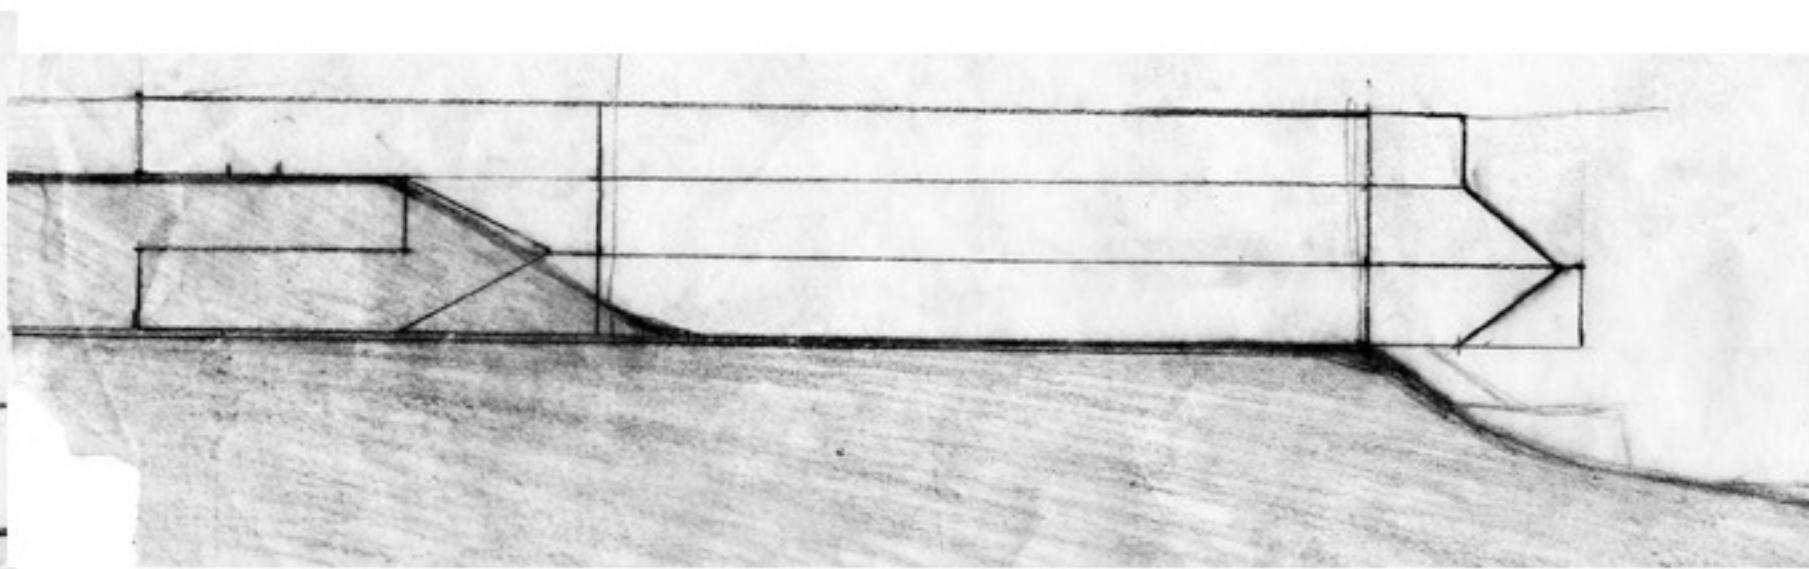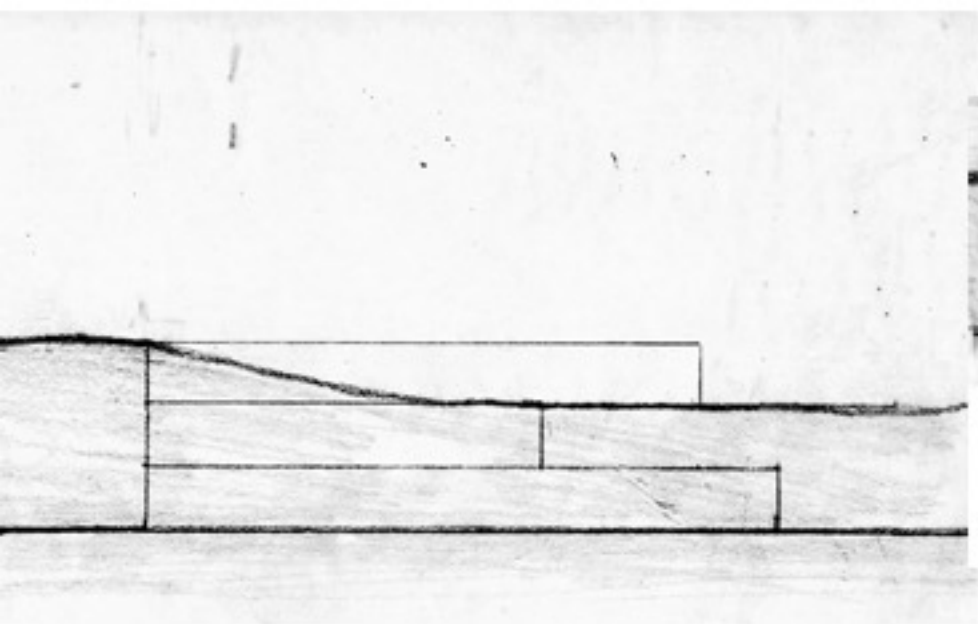




FLOOR PLANS

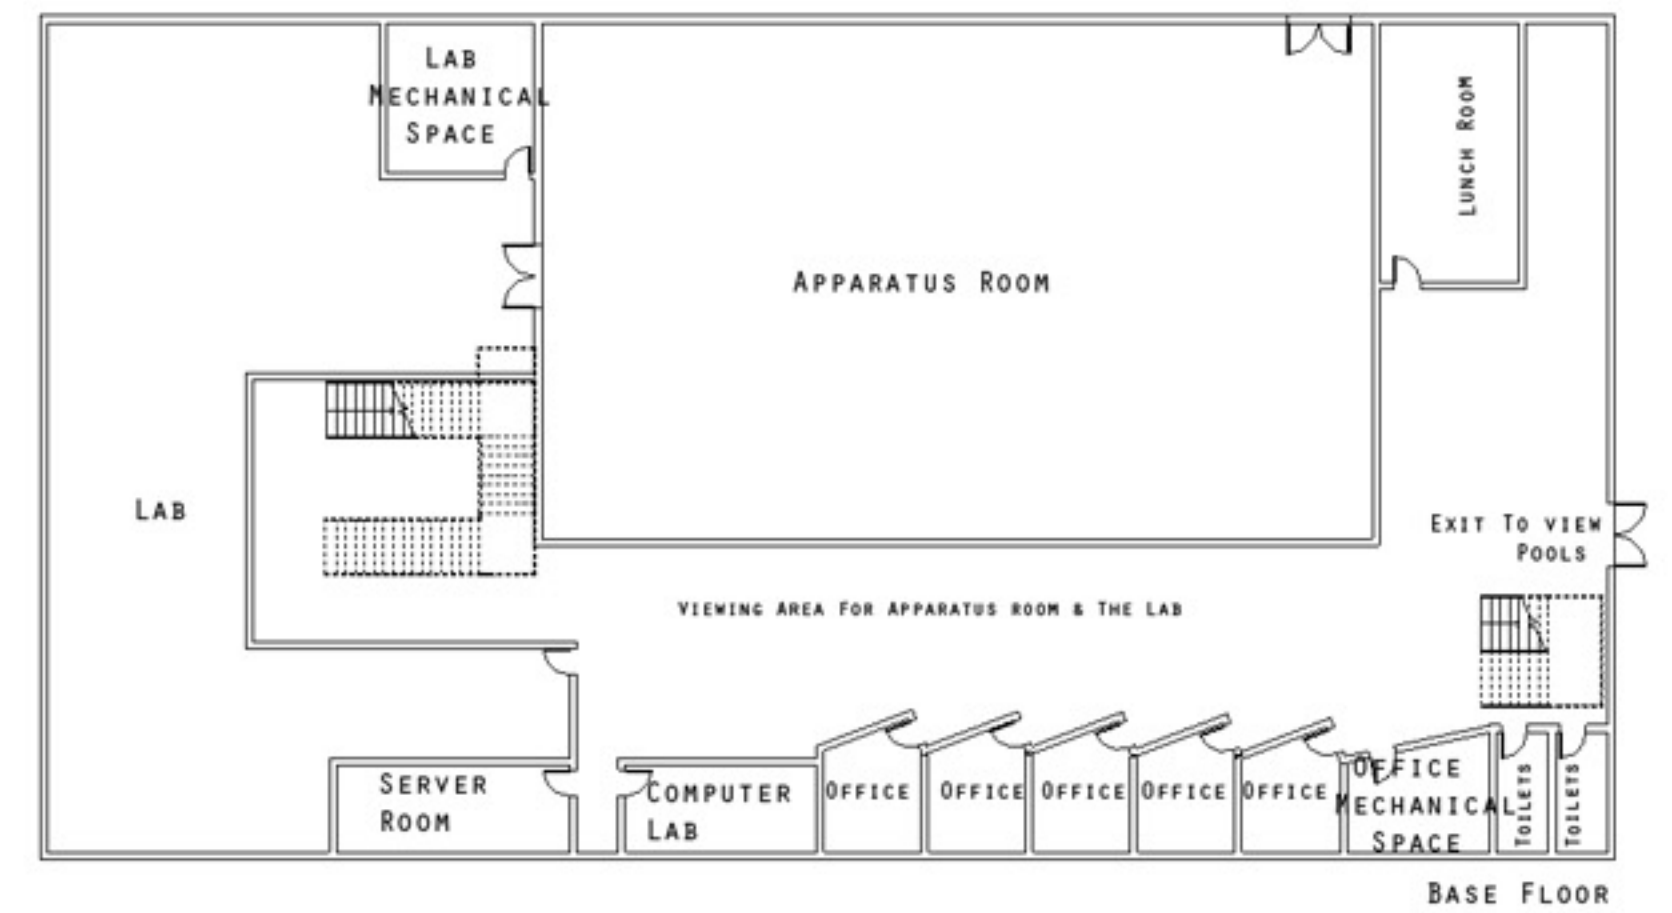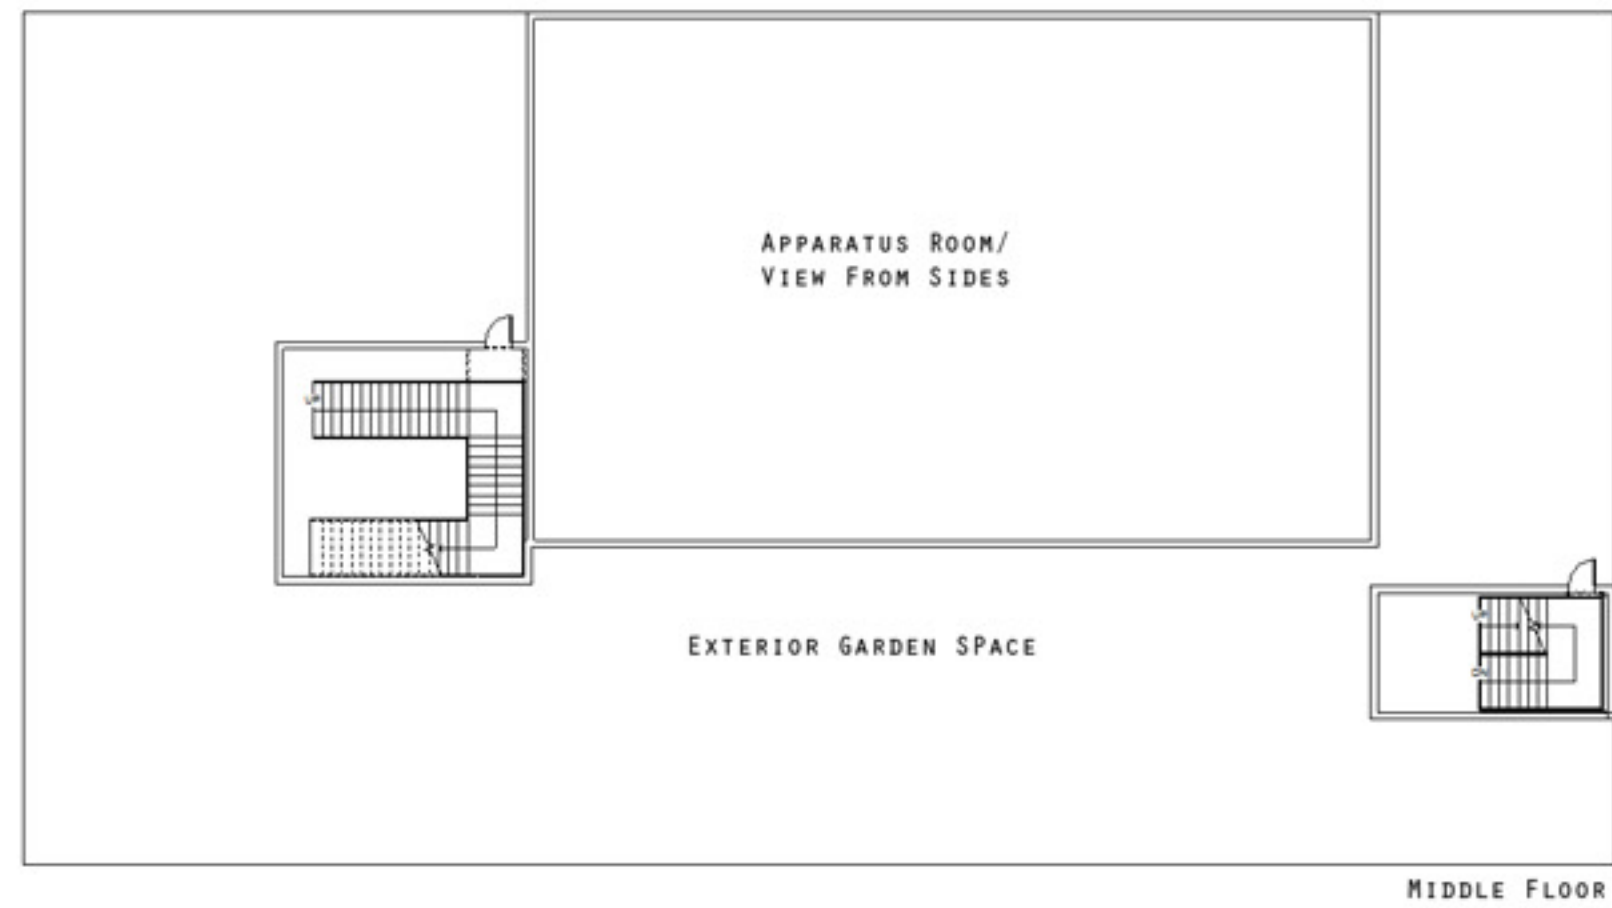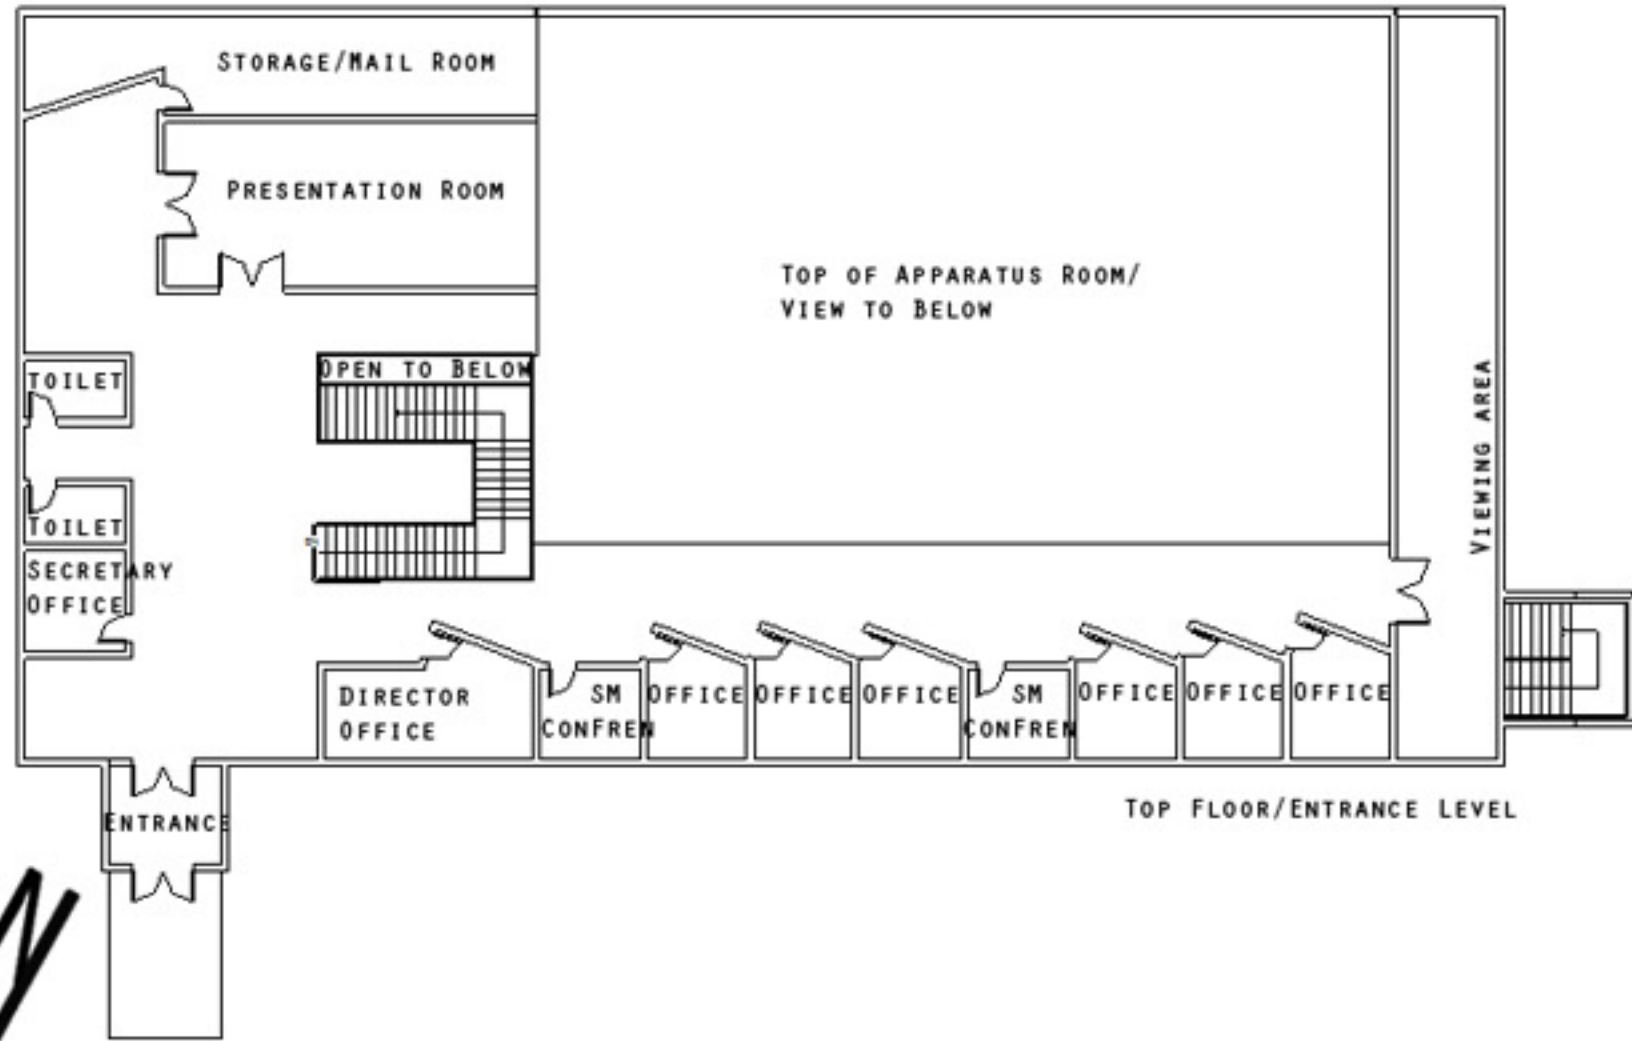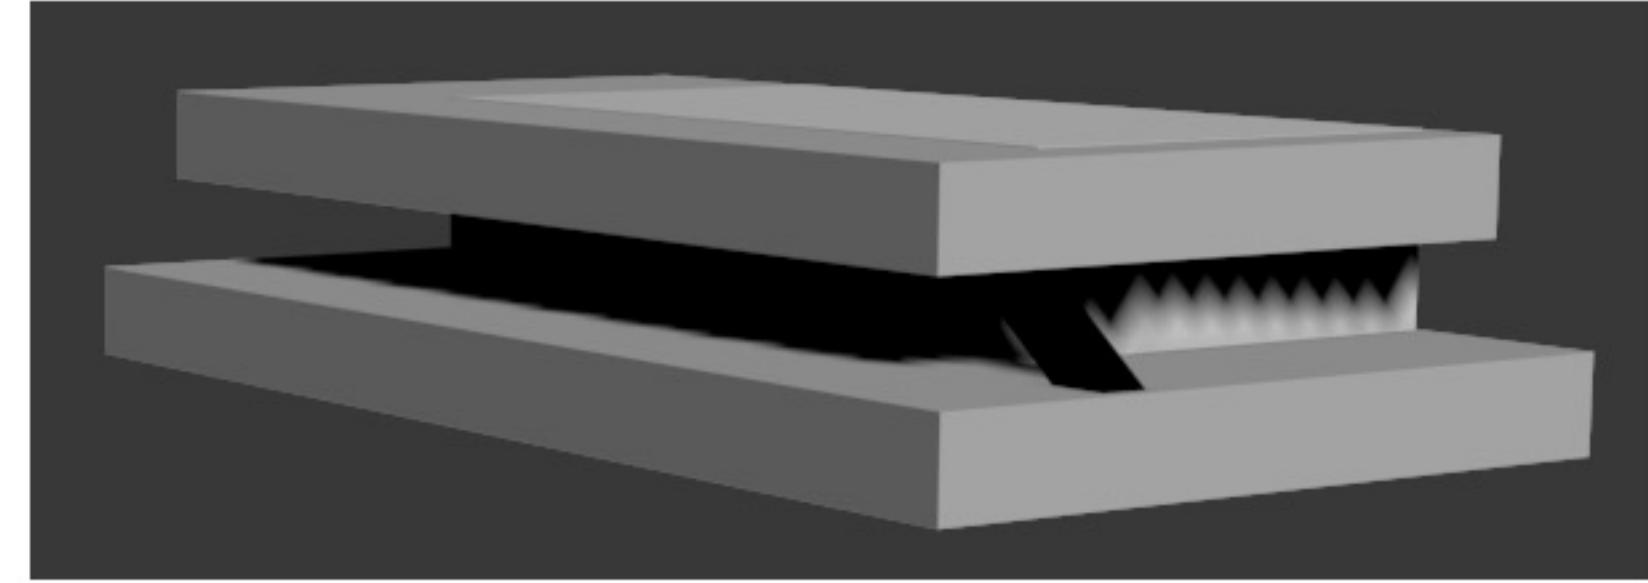






SECTIONS

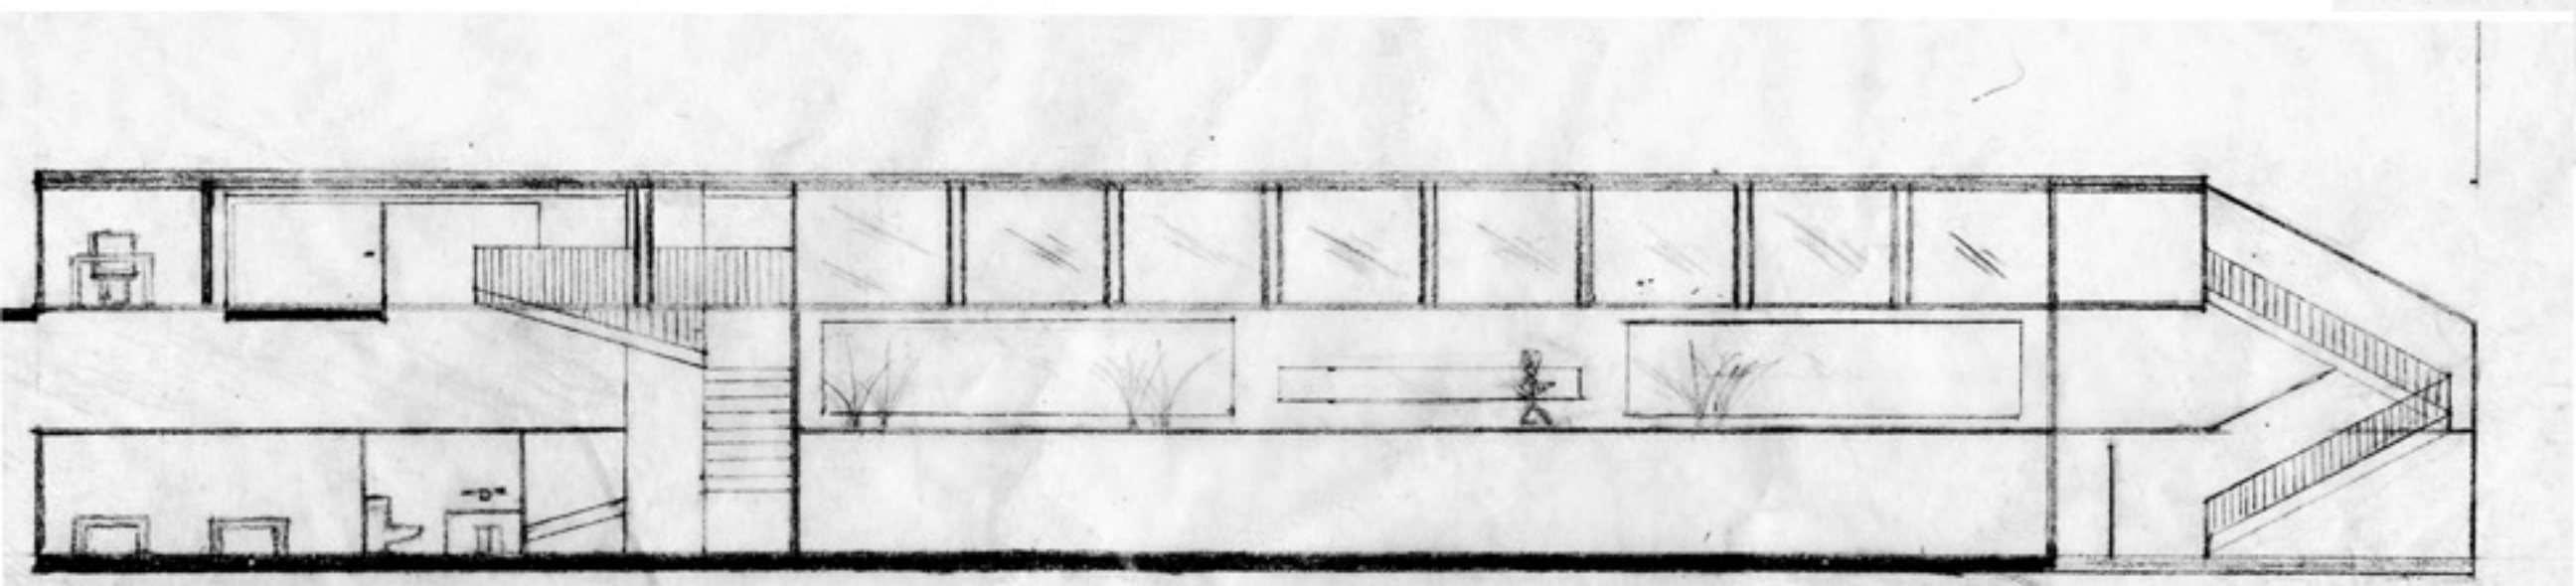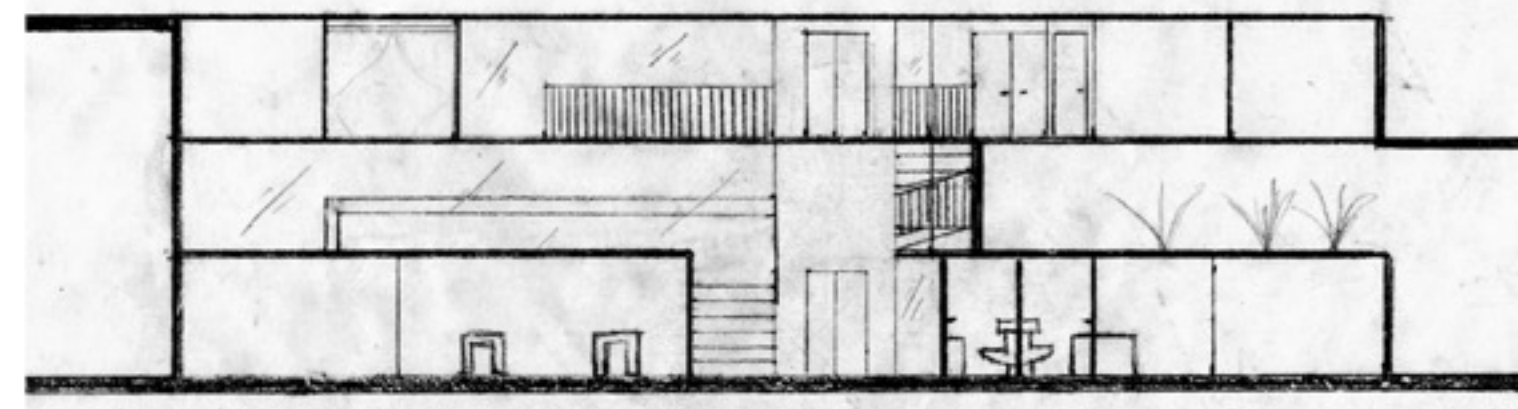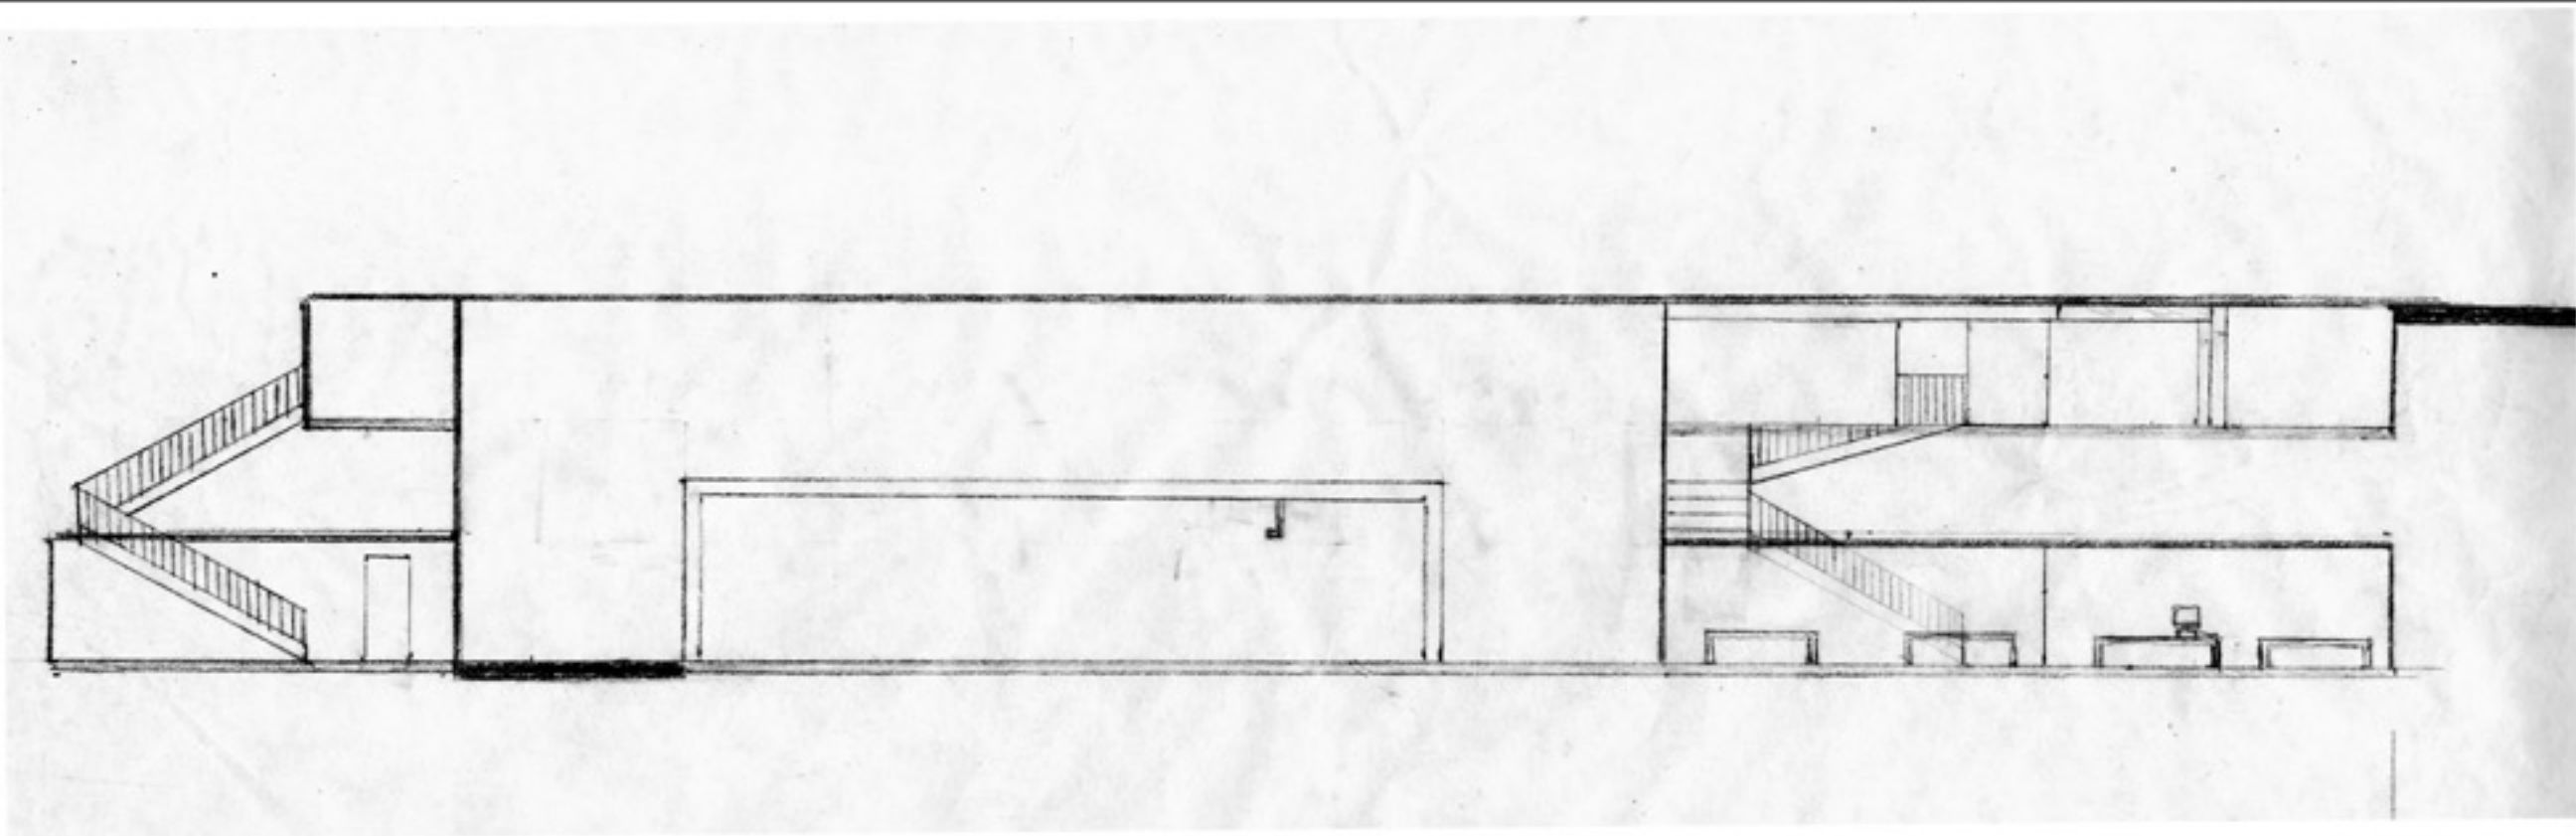



STRUCTURE PLANS

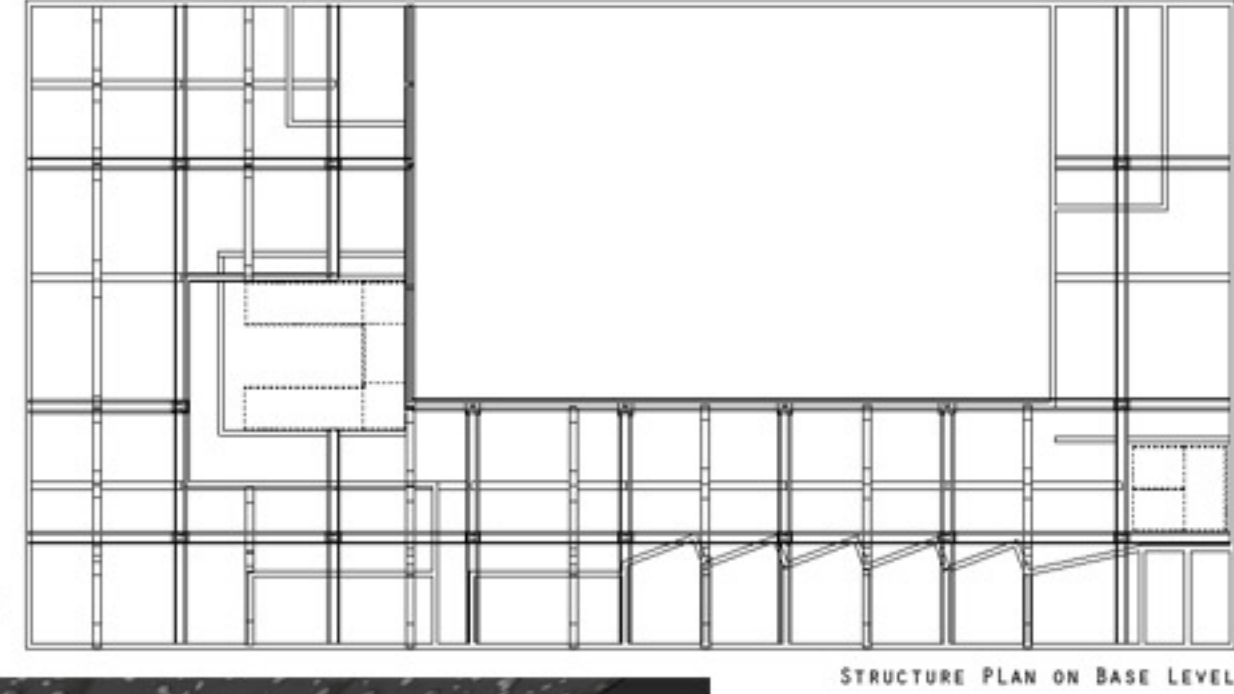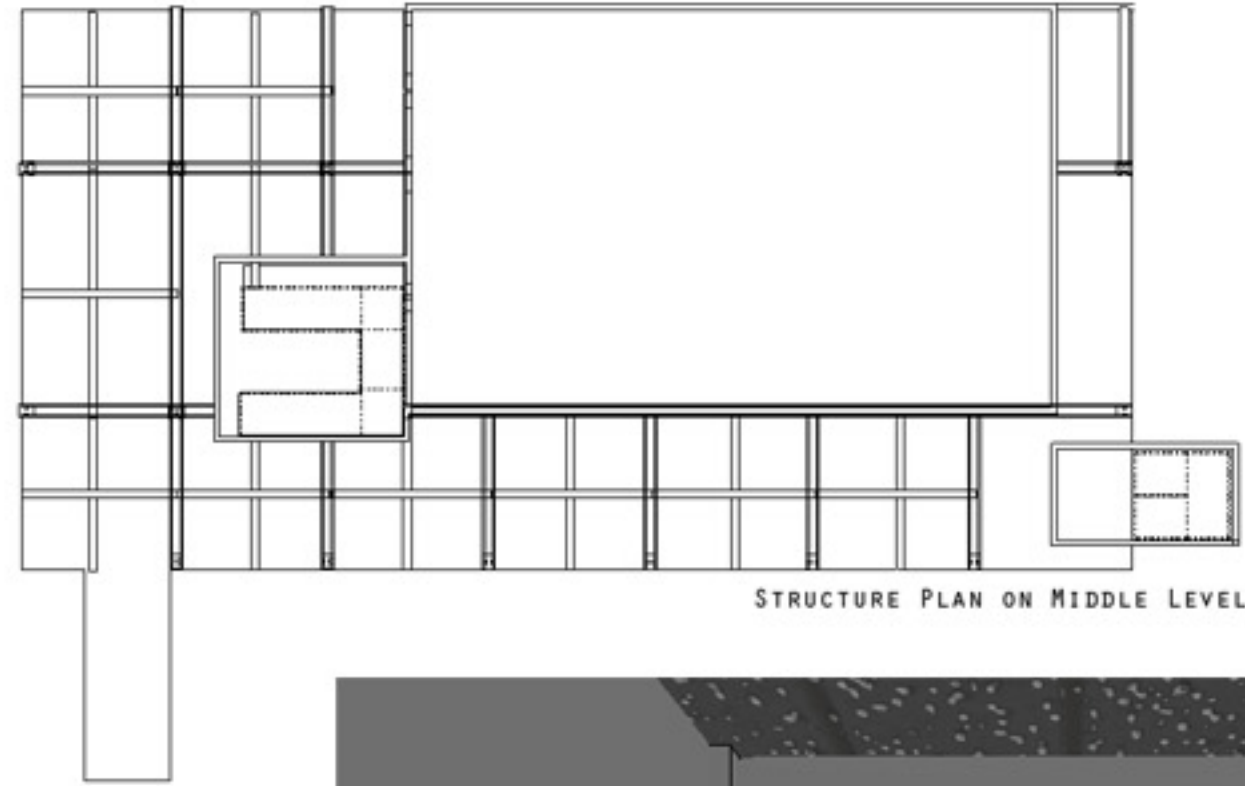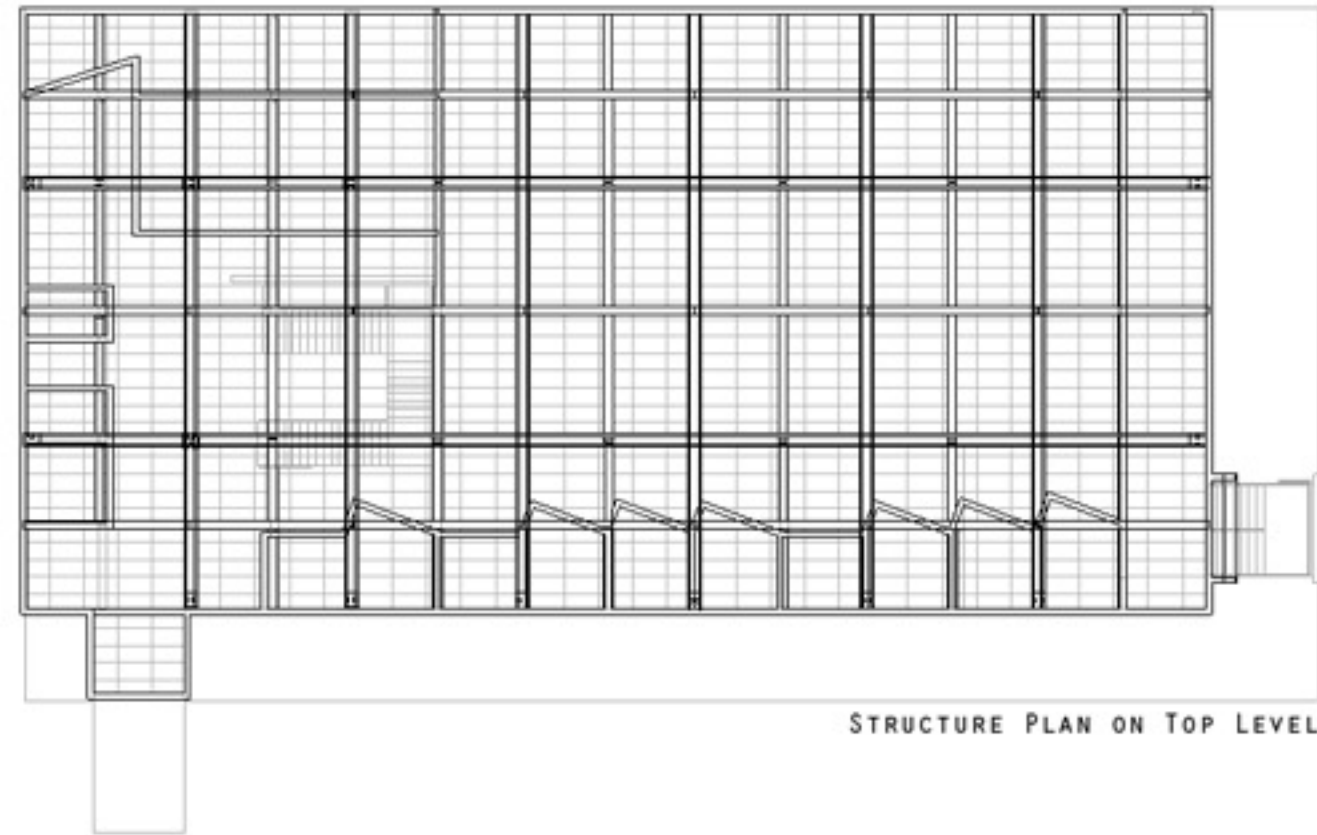

SKIN... WORK IN PROGRESS

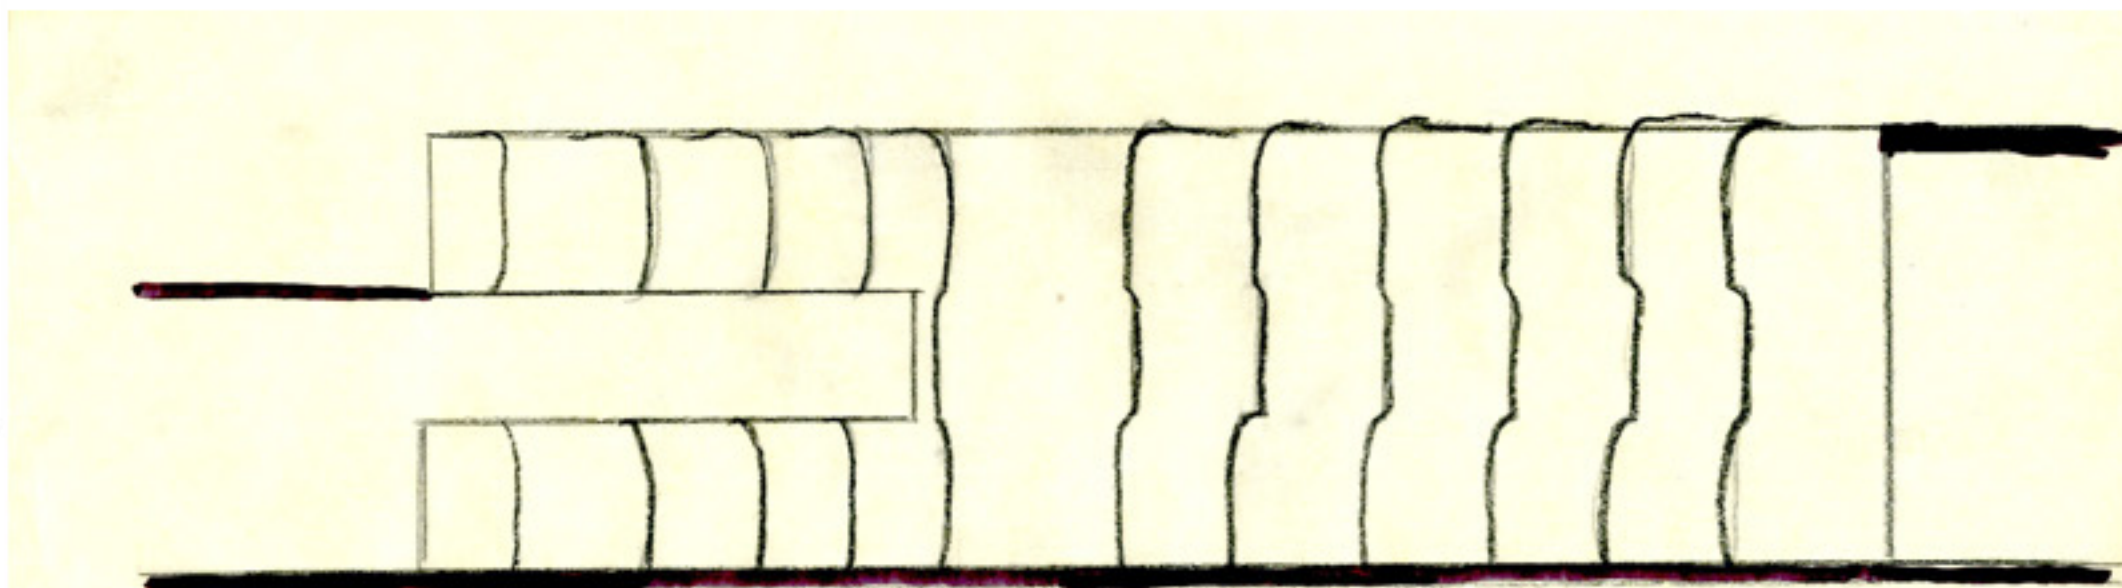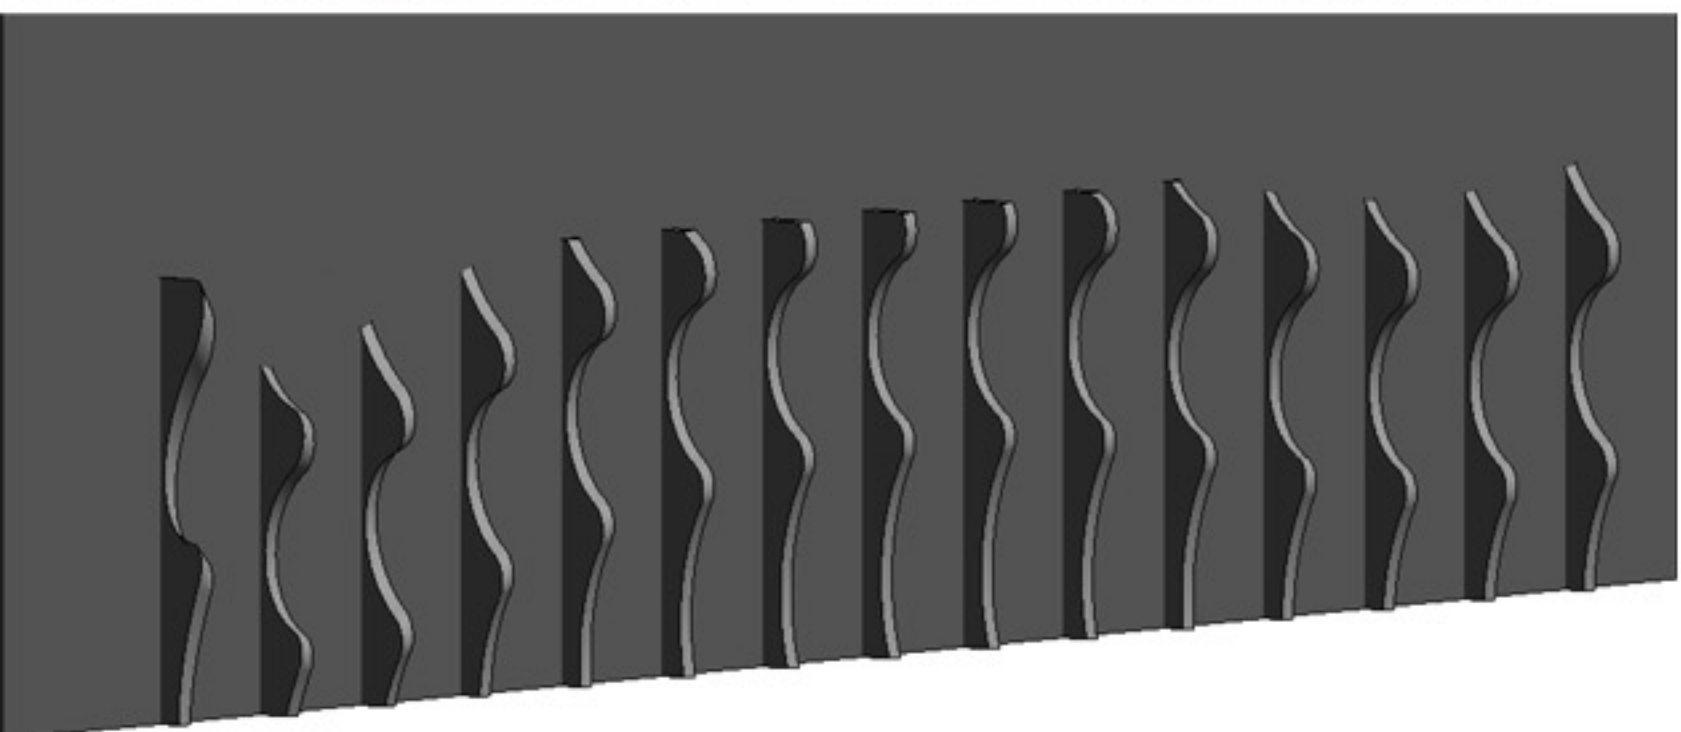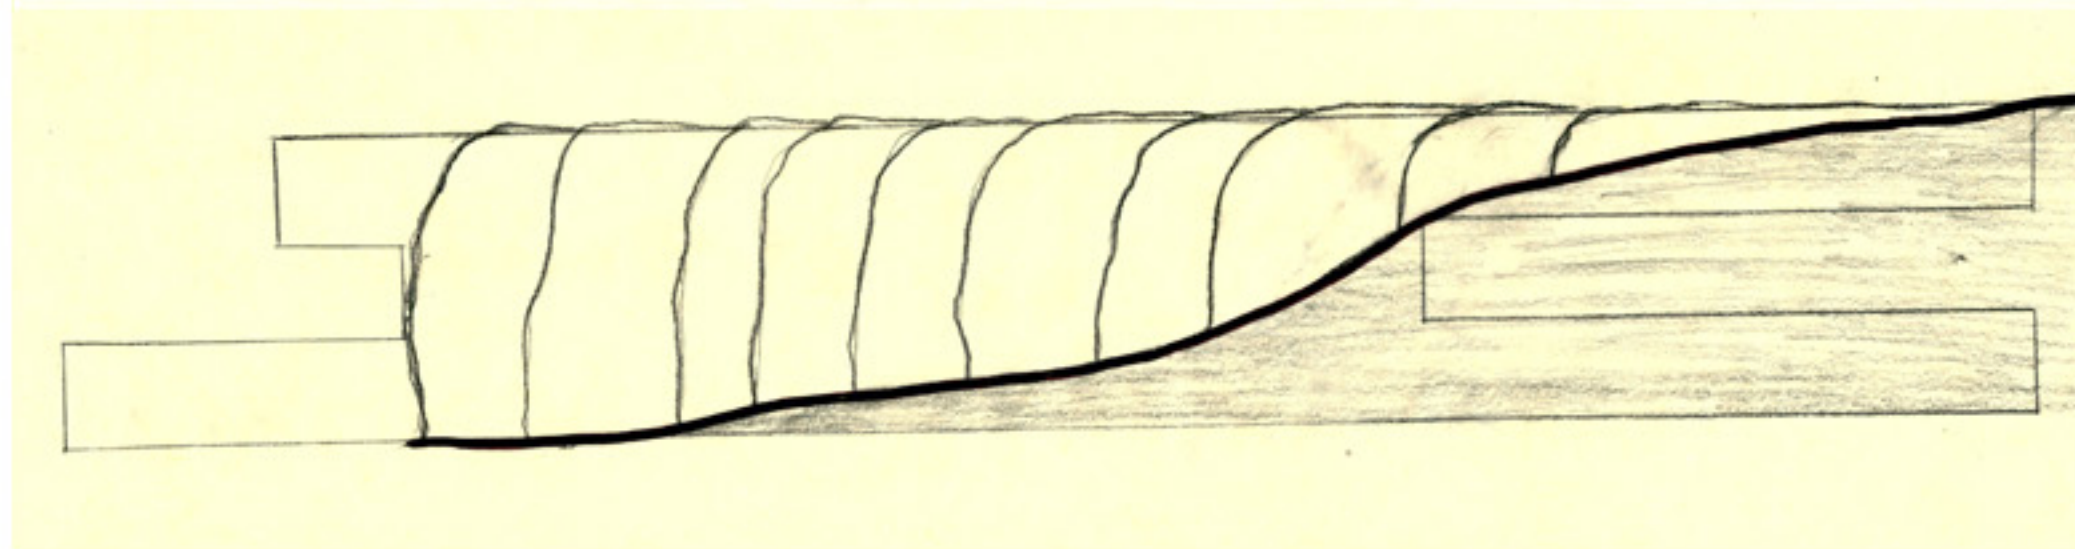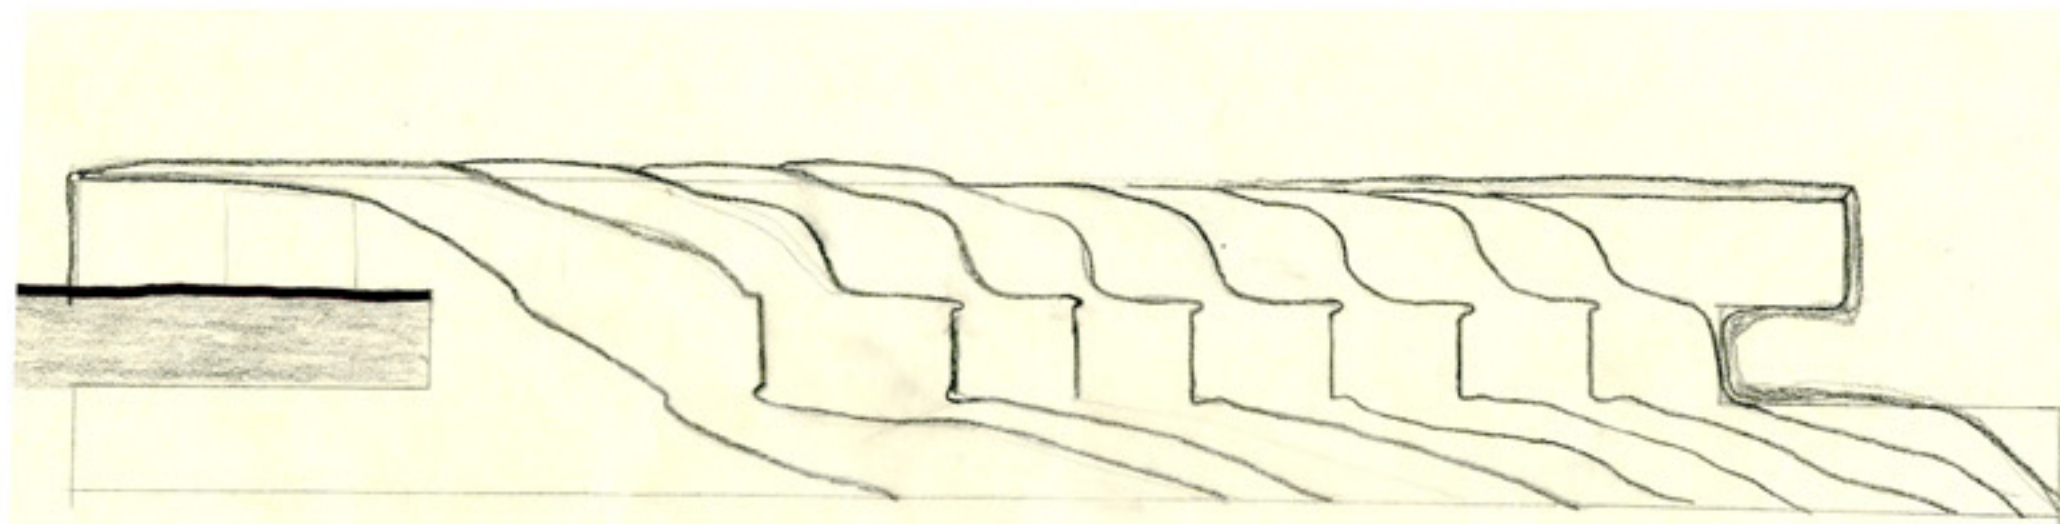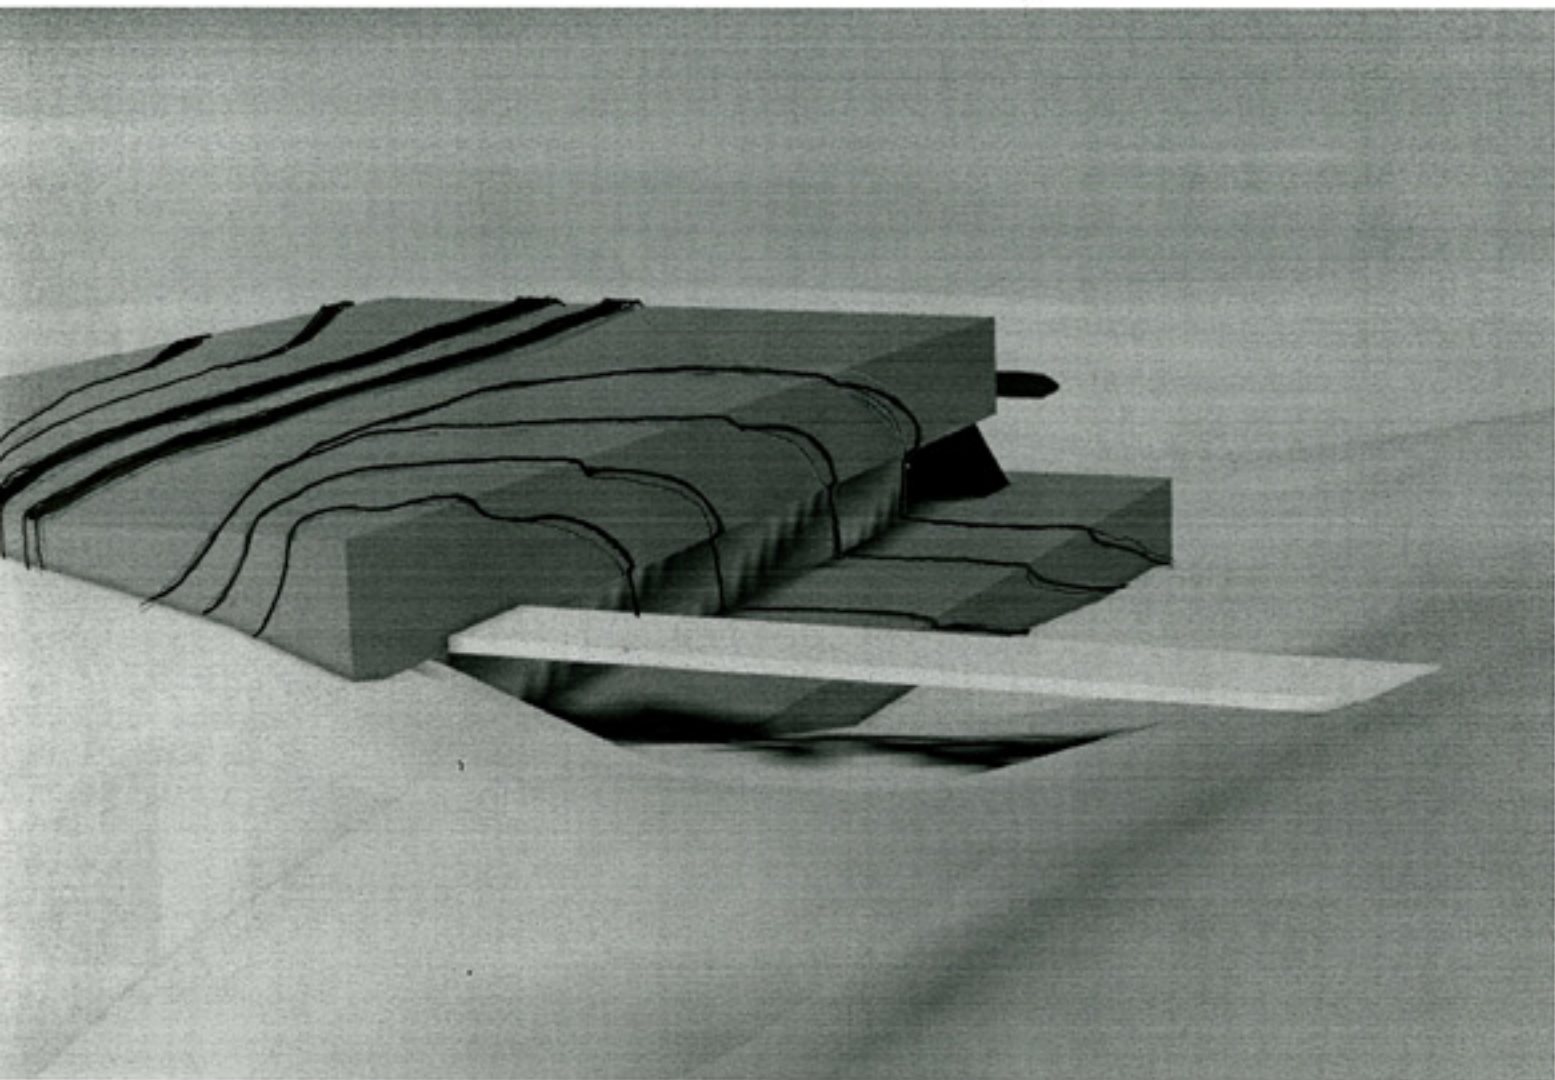

SITE PLAN

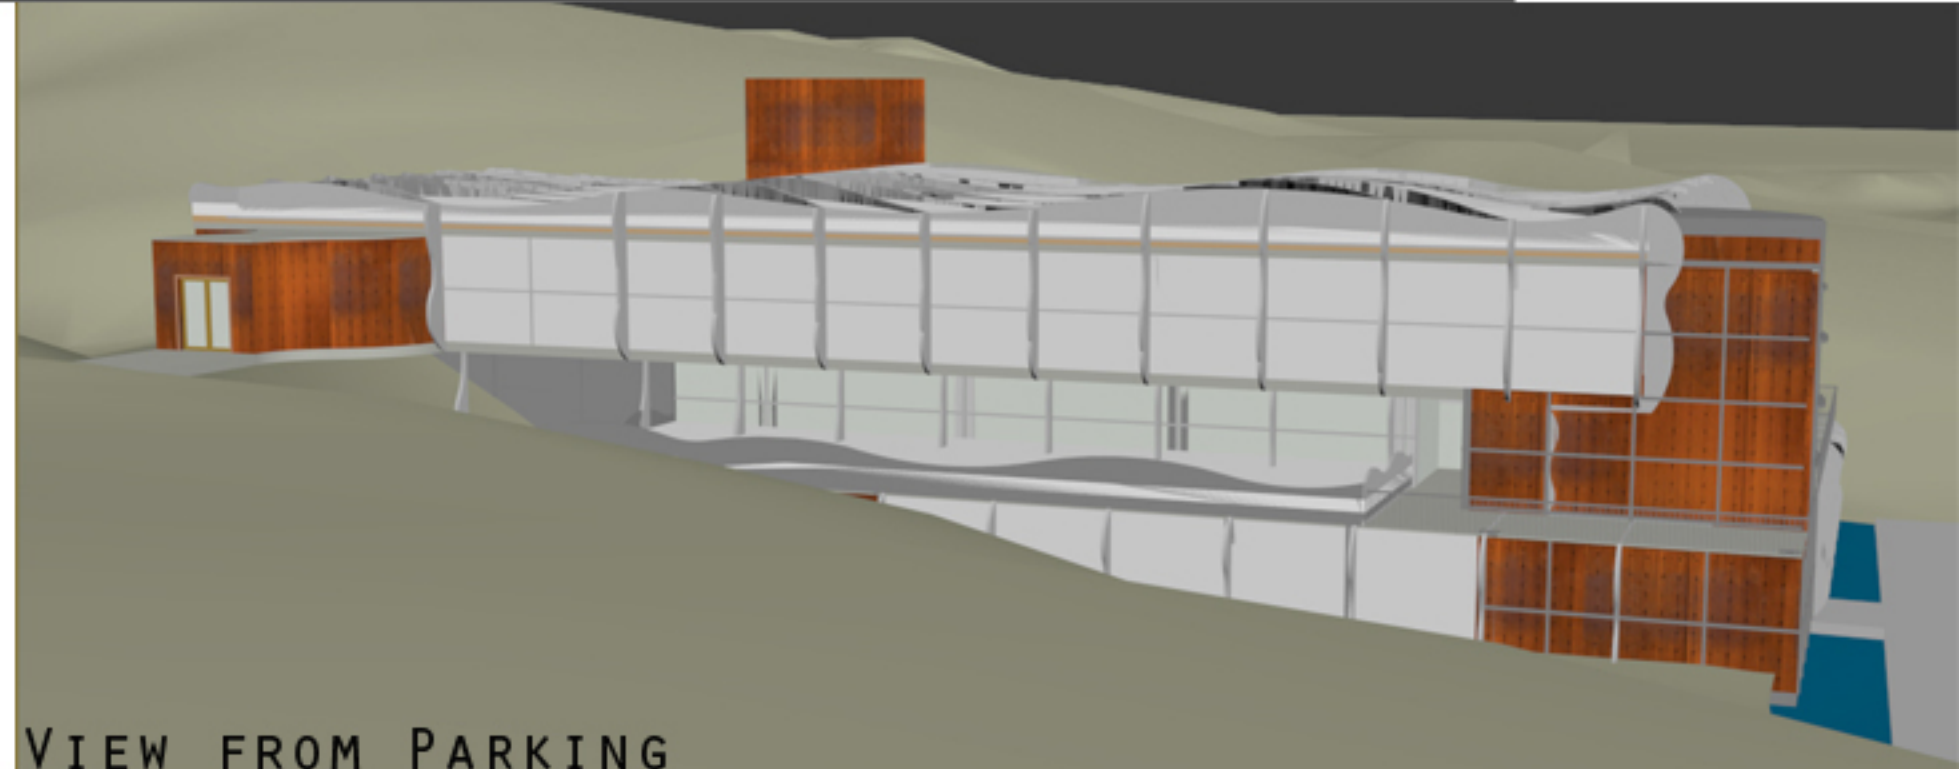
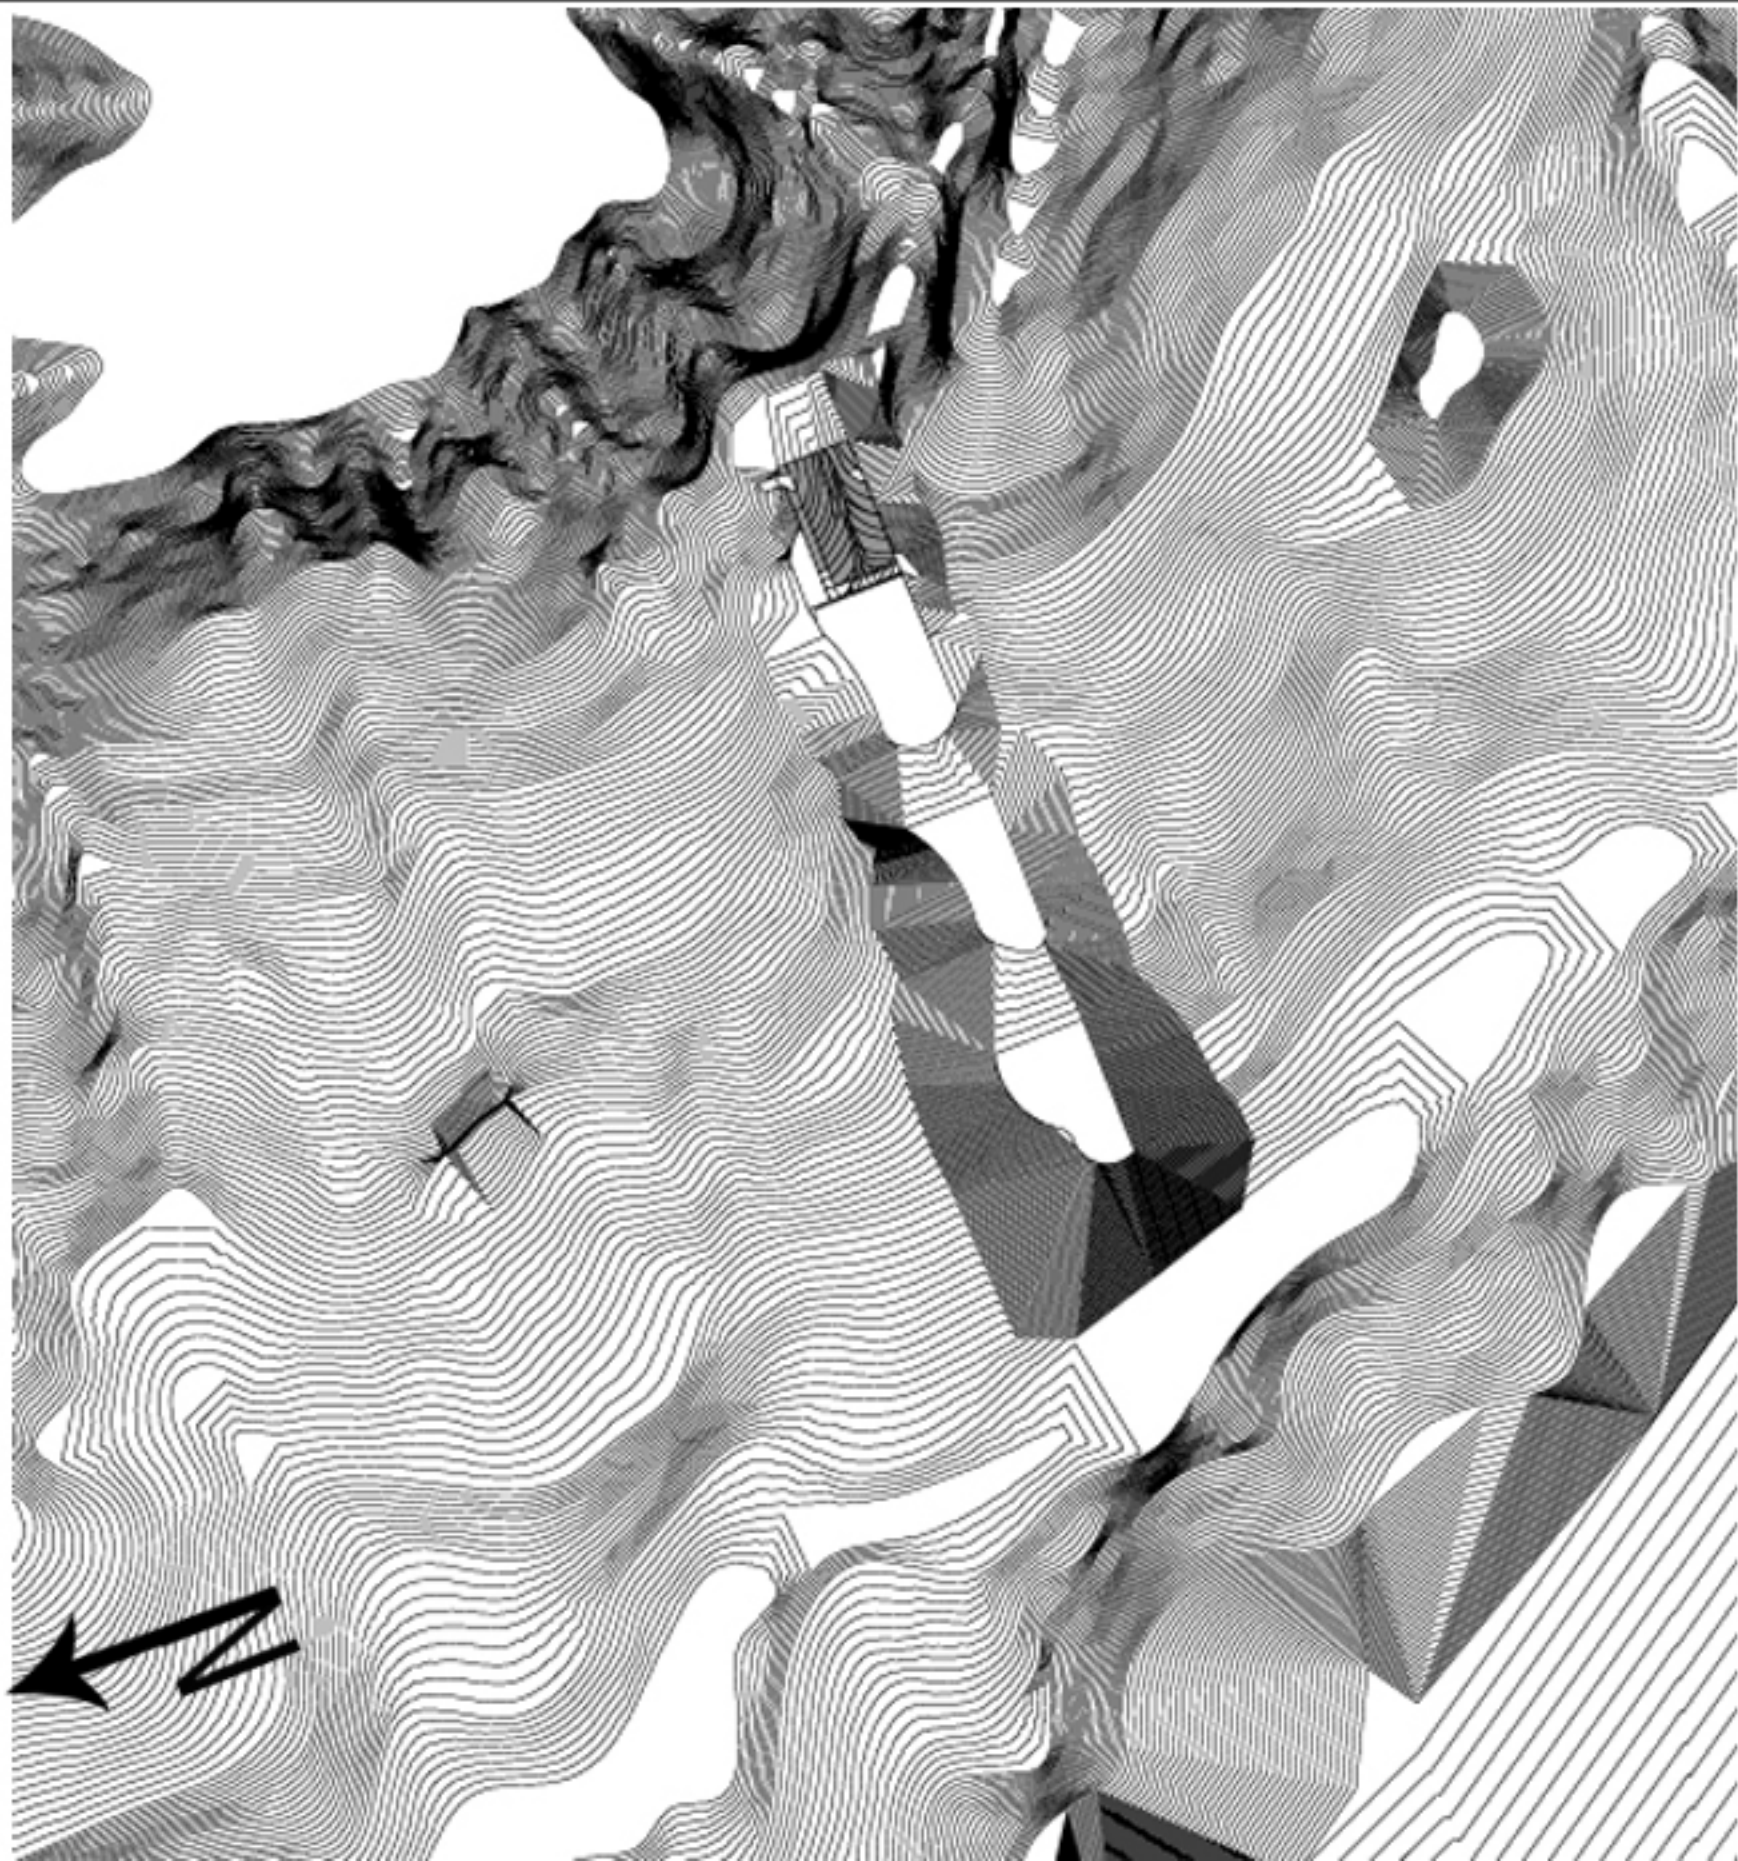


VIEW FROM PARKING



VIEW FROM PONDS


POND LAYOUT

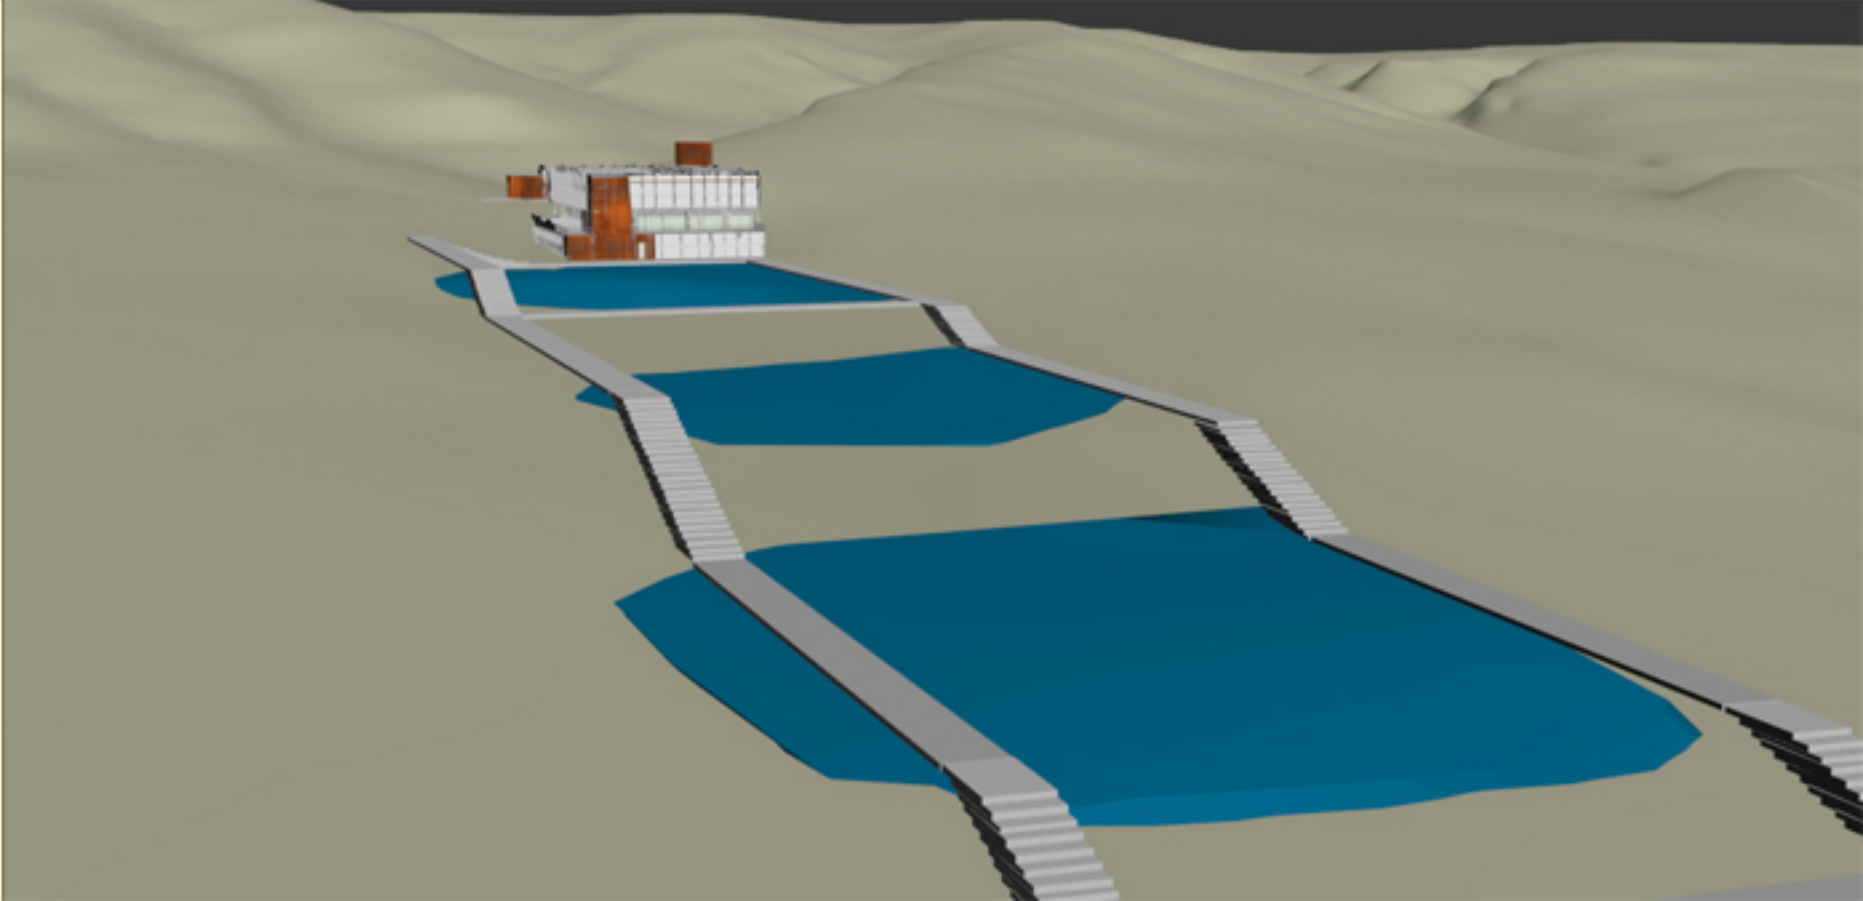 


FINAL ELEVATIONS




EAST

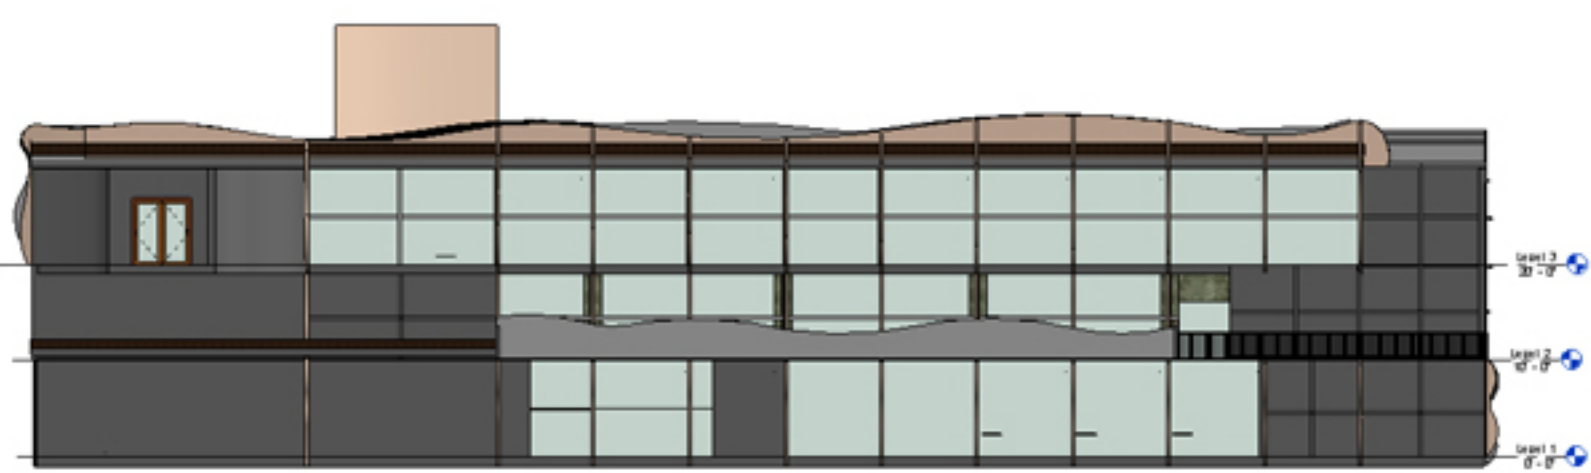

NORTH




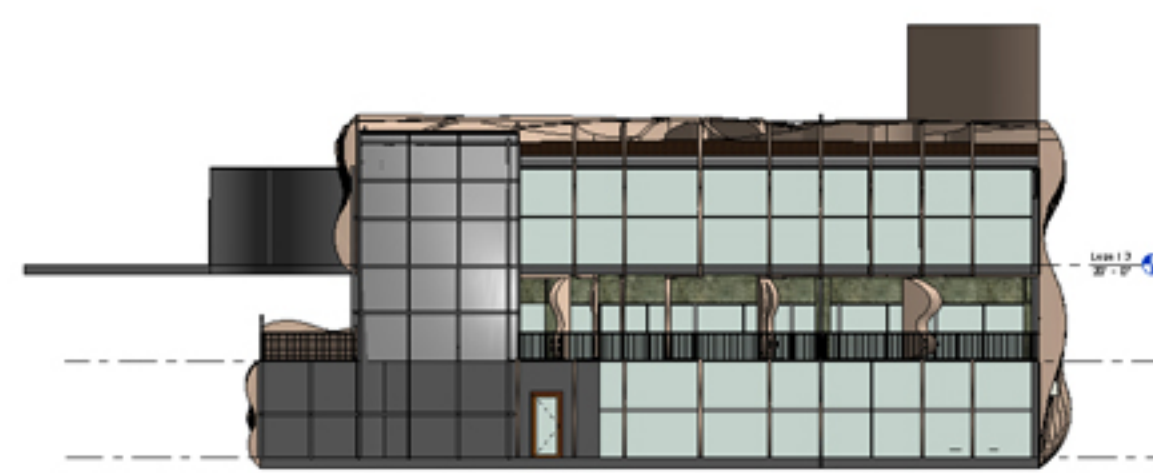


WEST




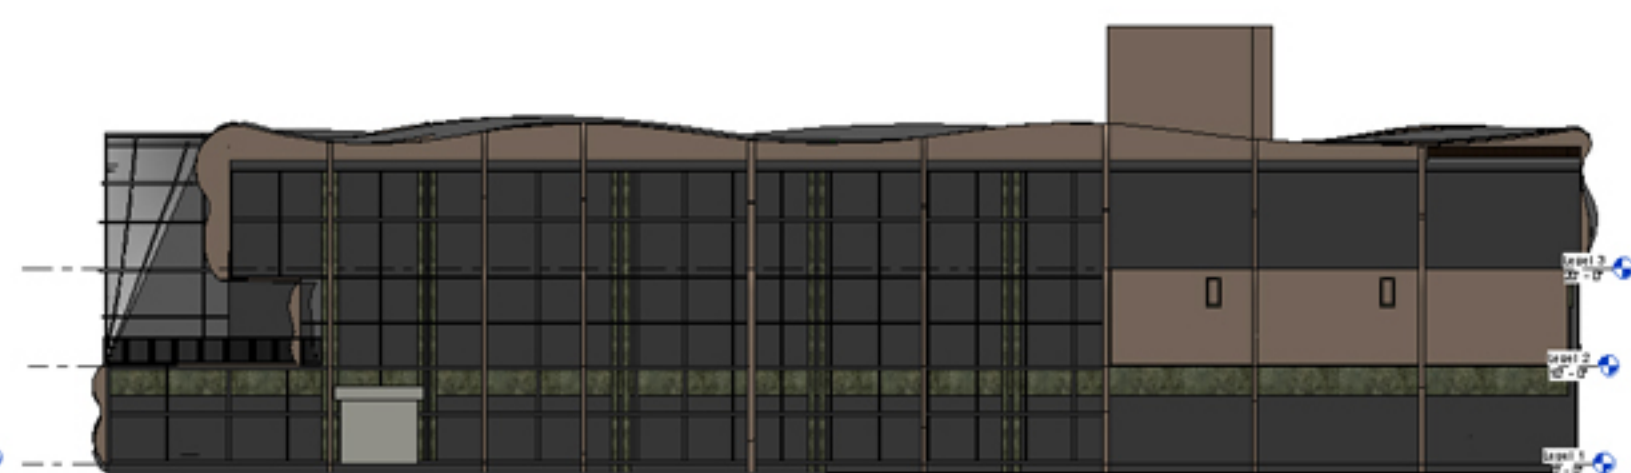


SOUTH

FINAL FLOOR PLANS

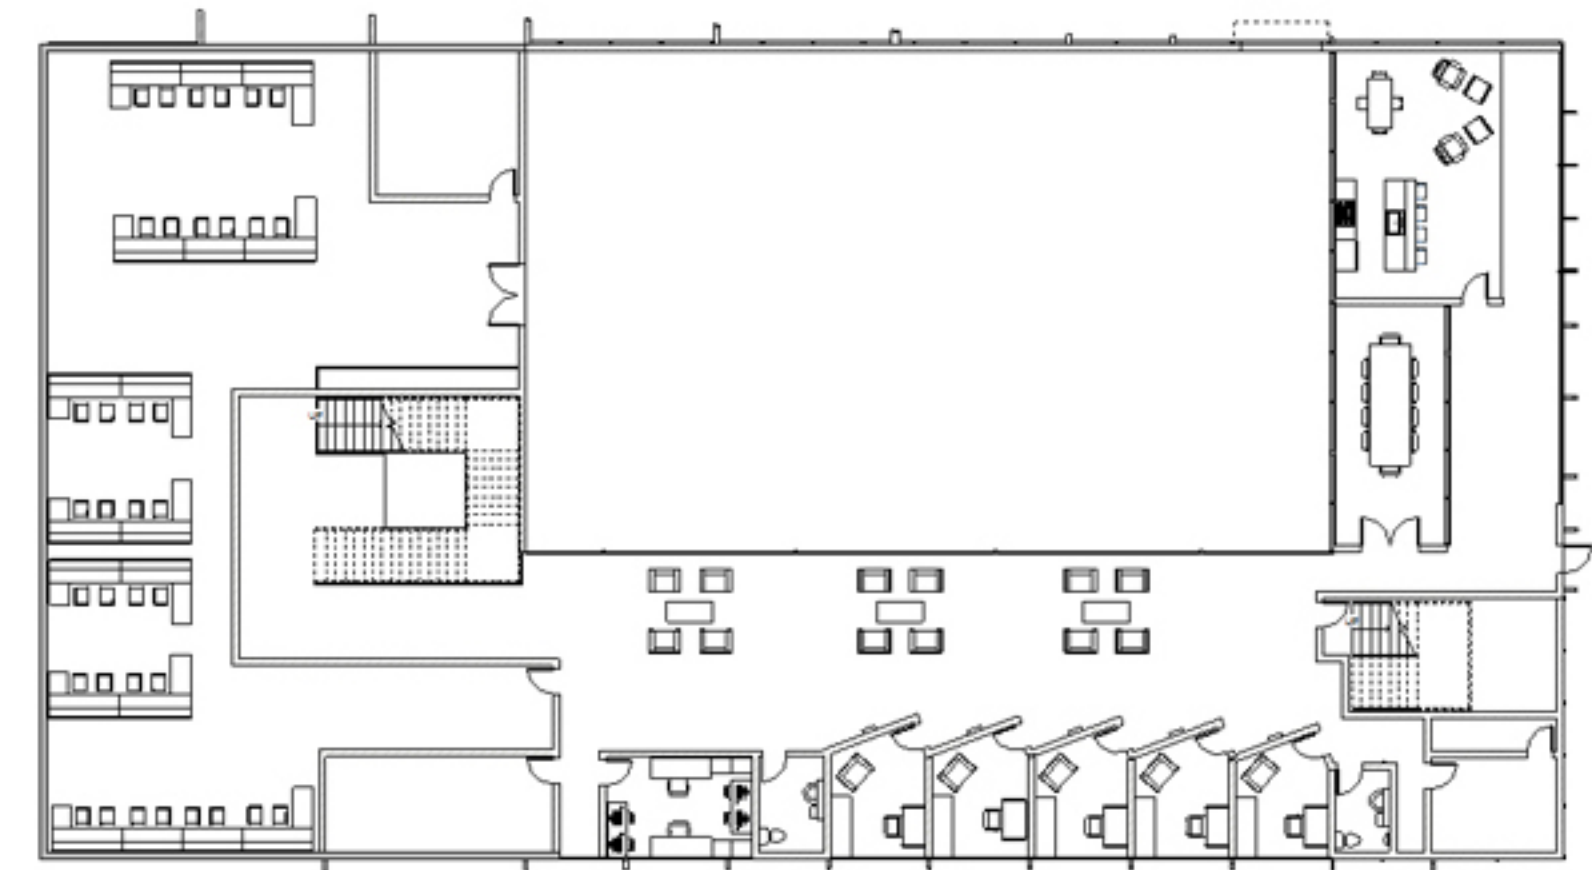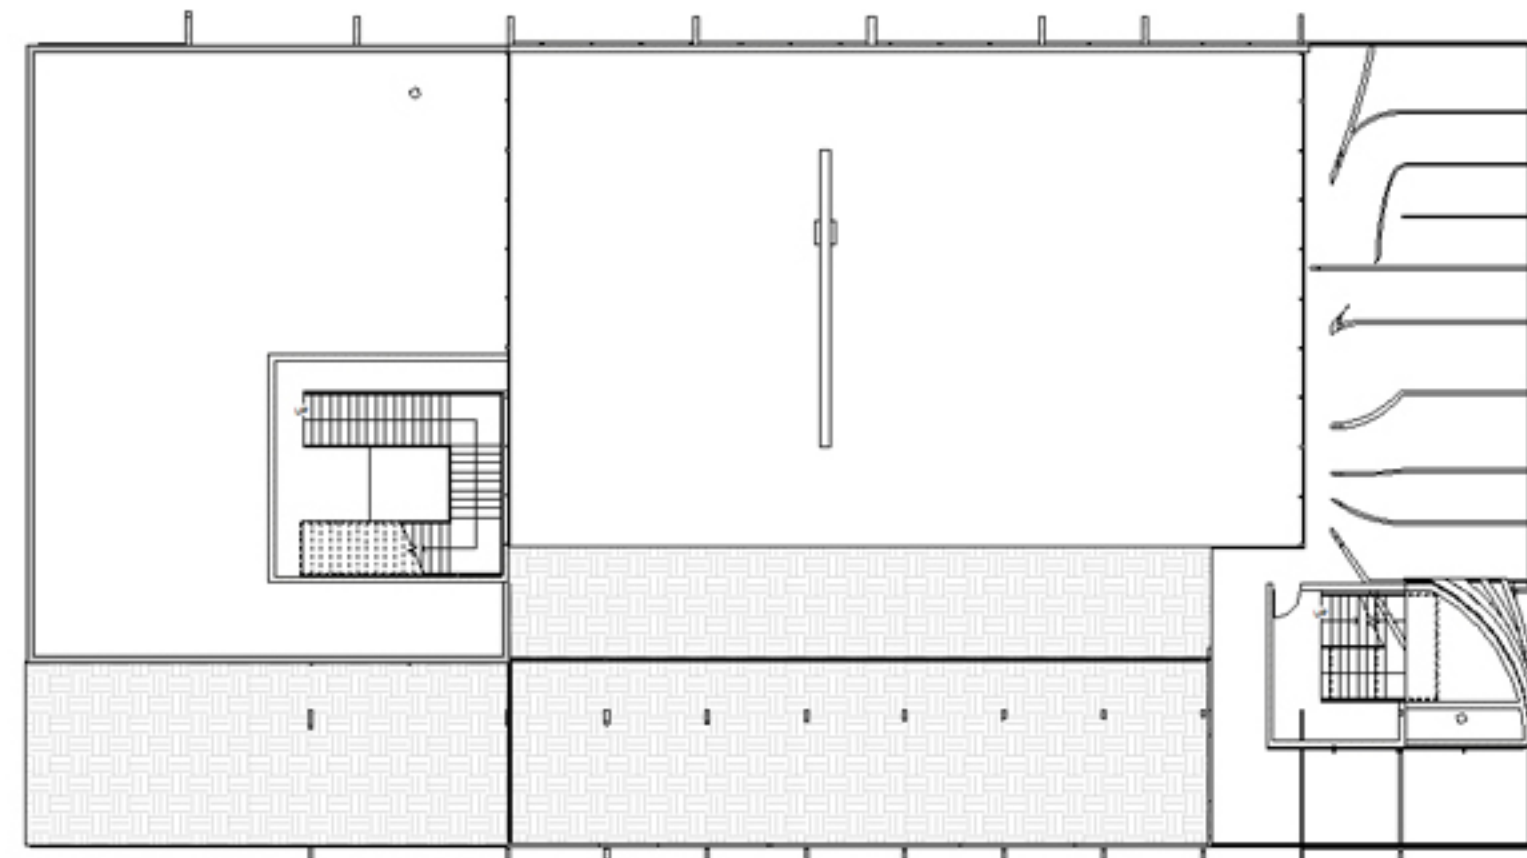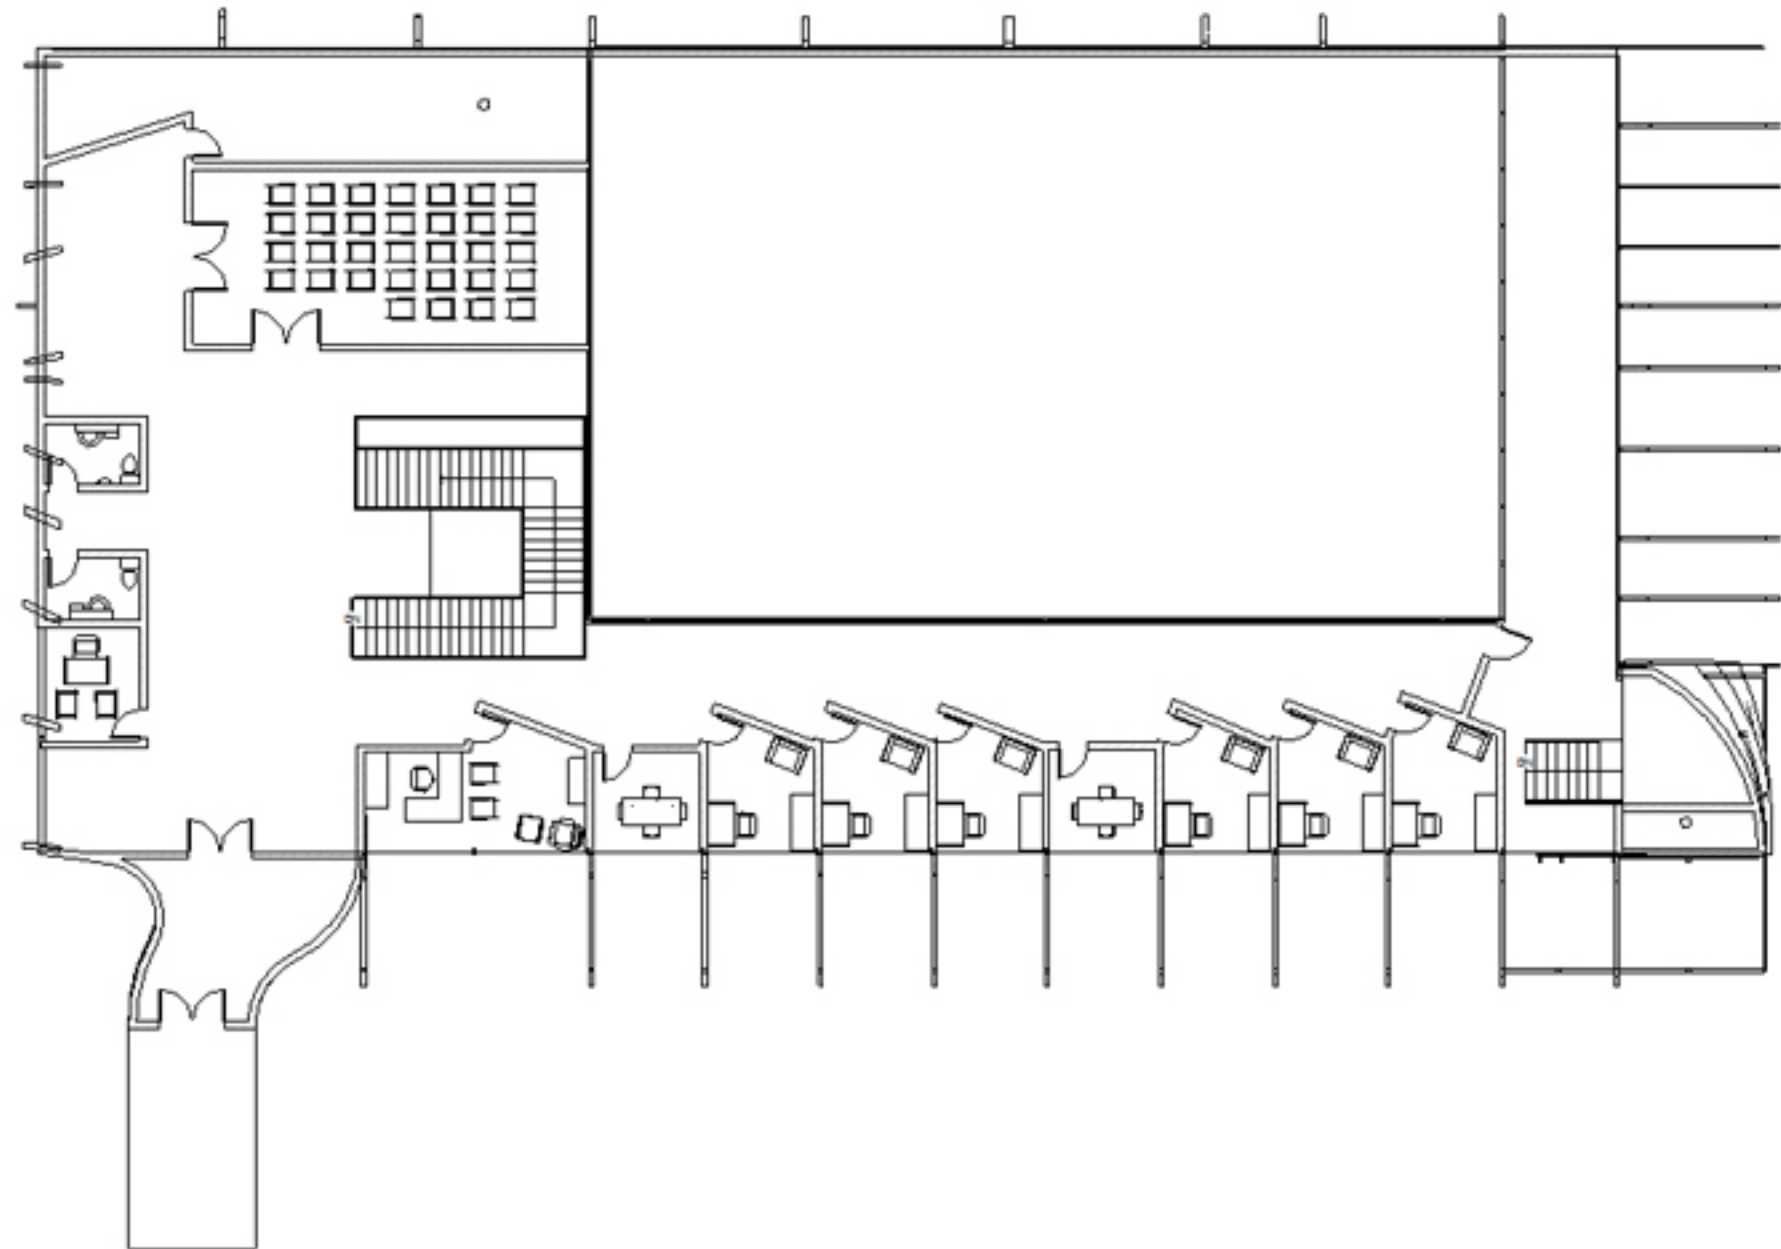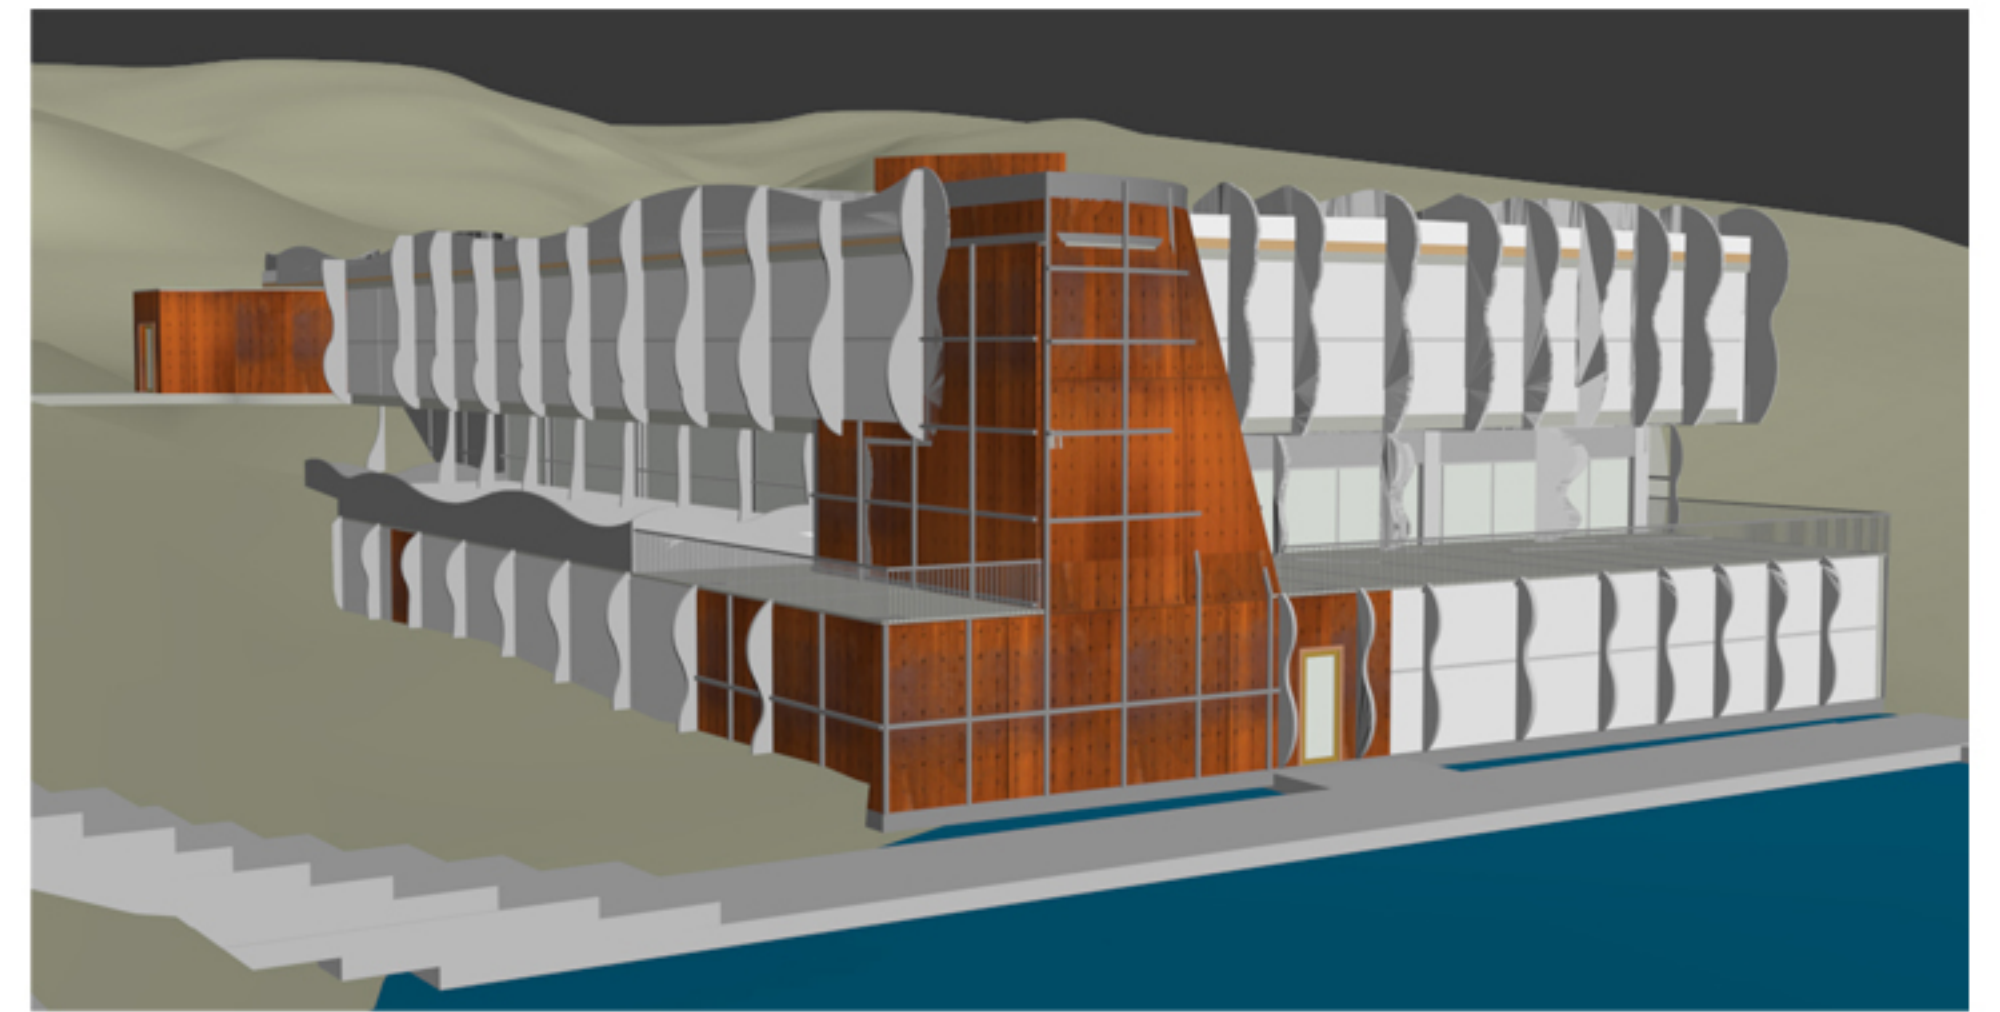

FINAL STRUCTURE PLANS

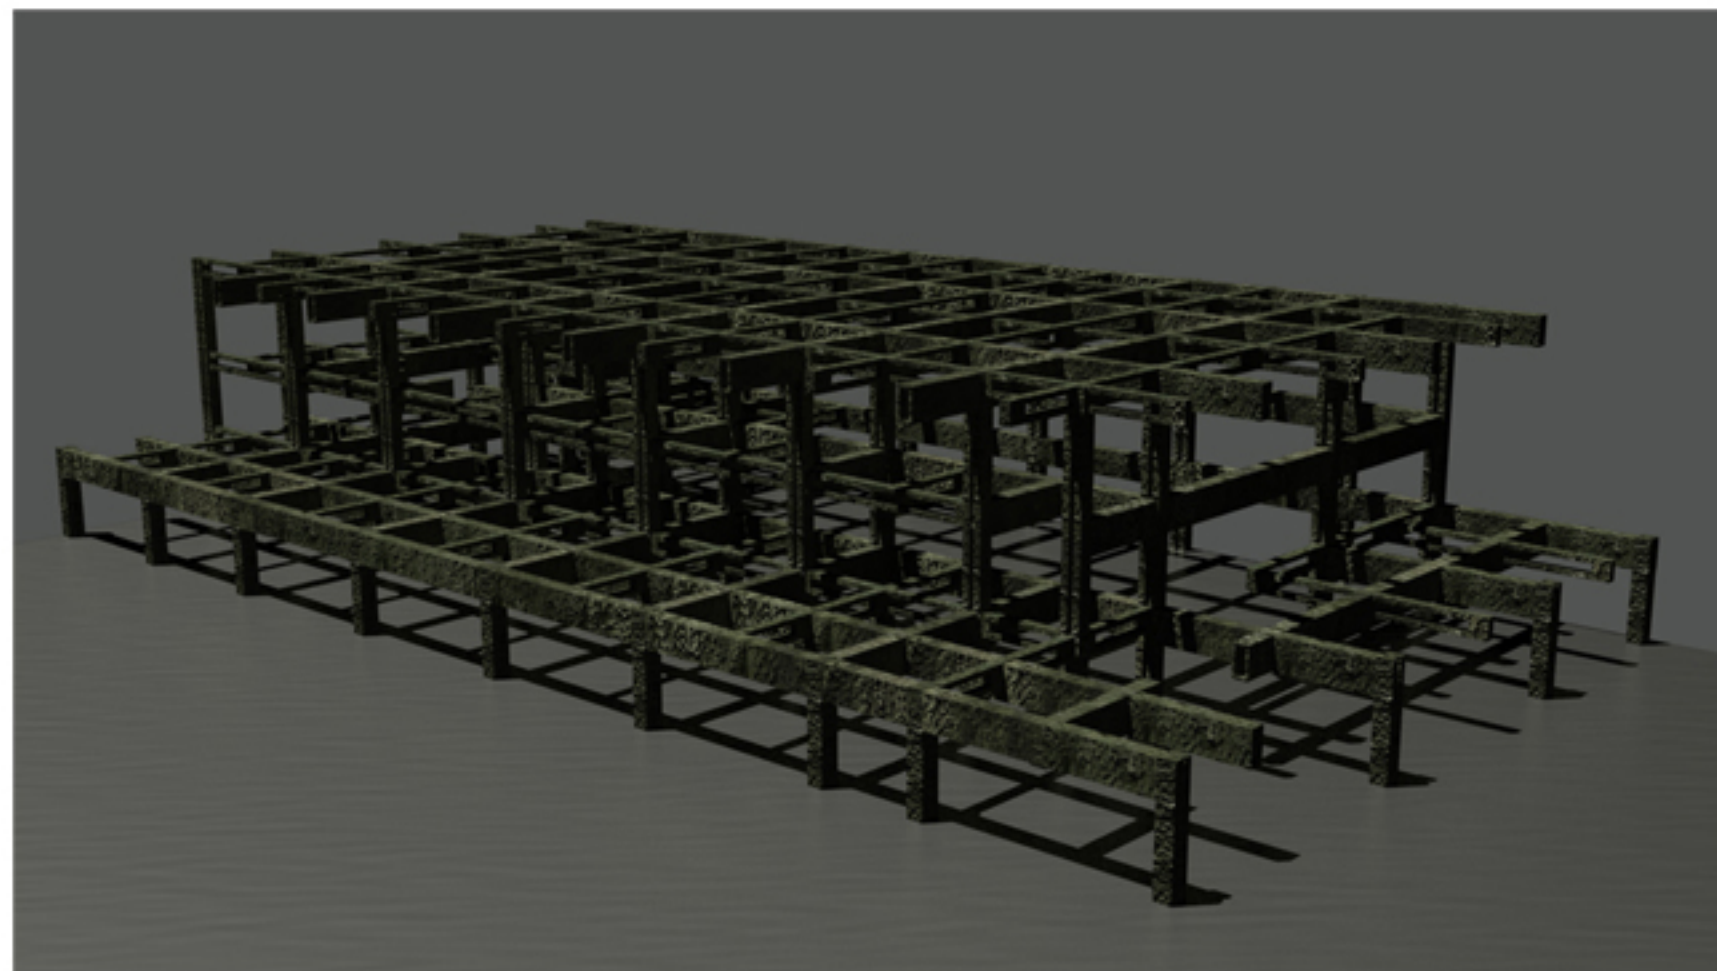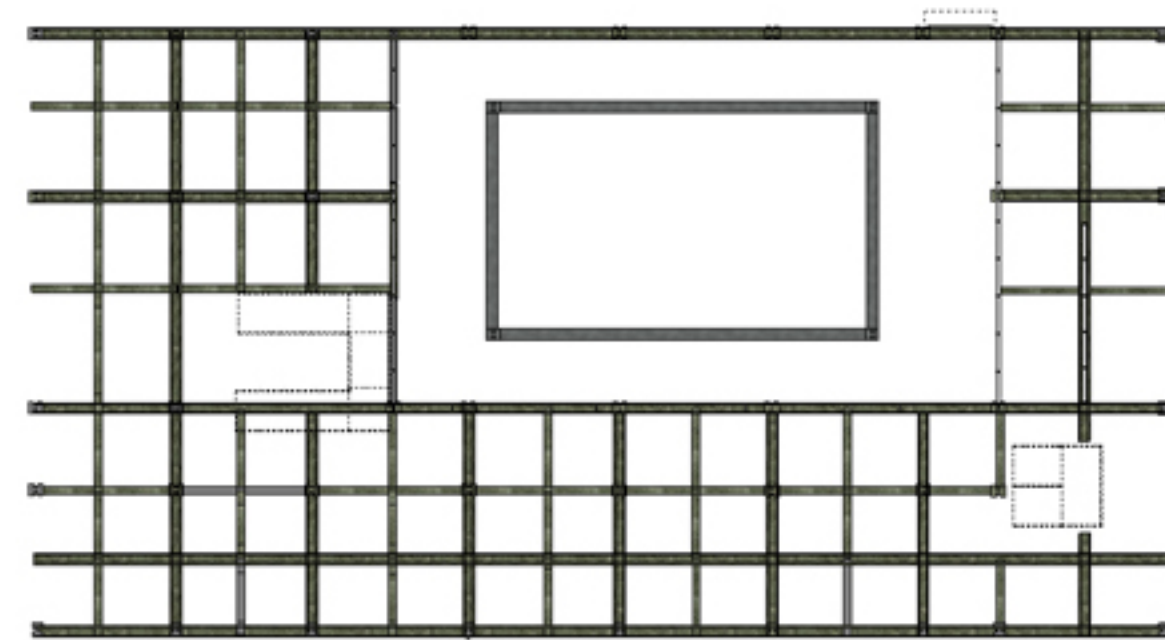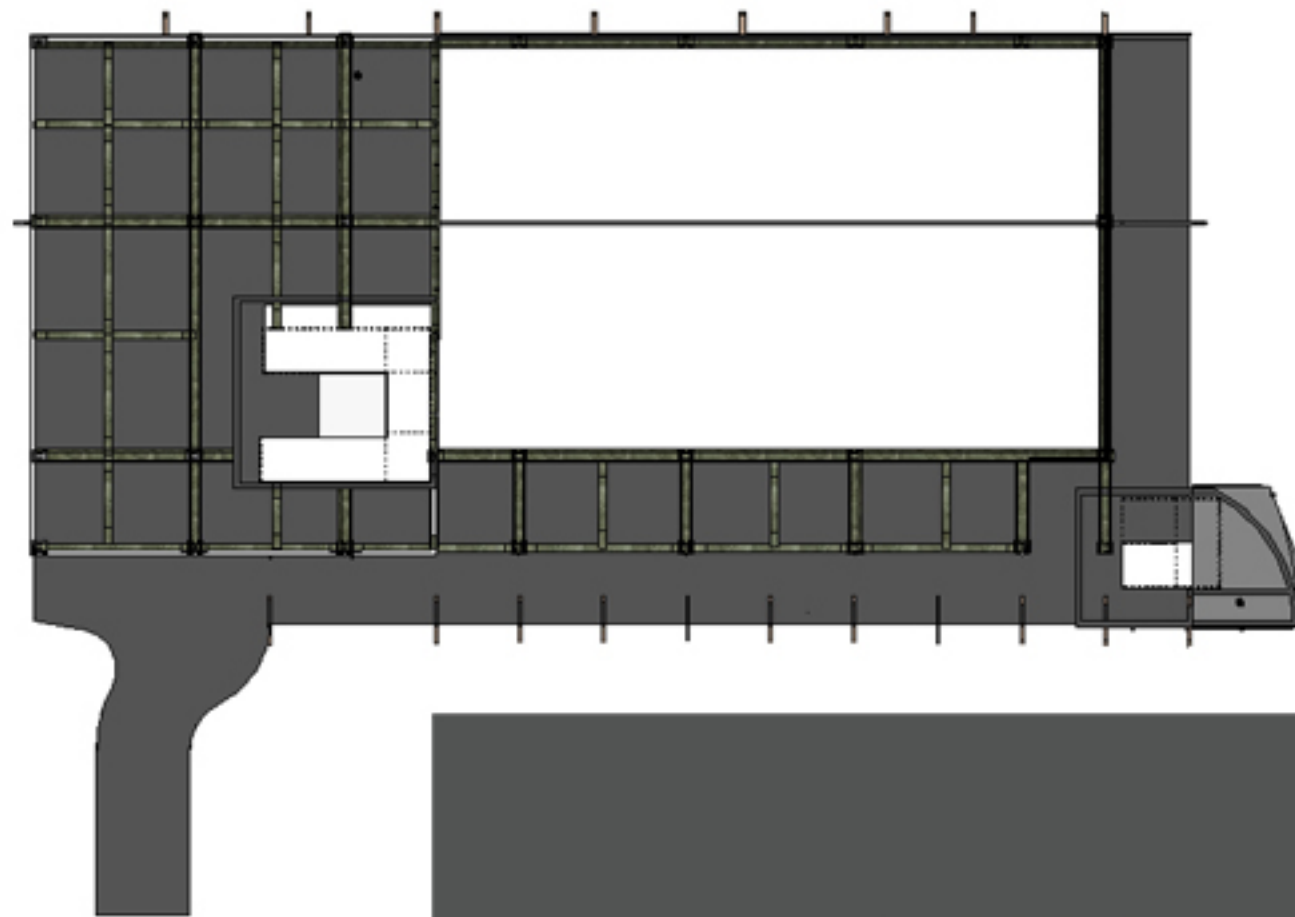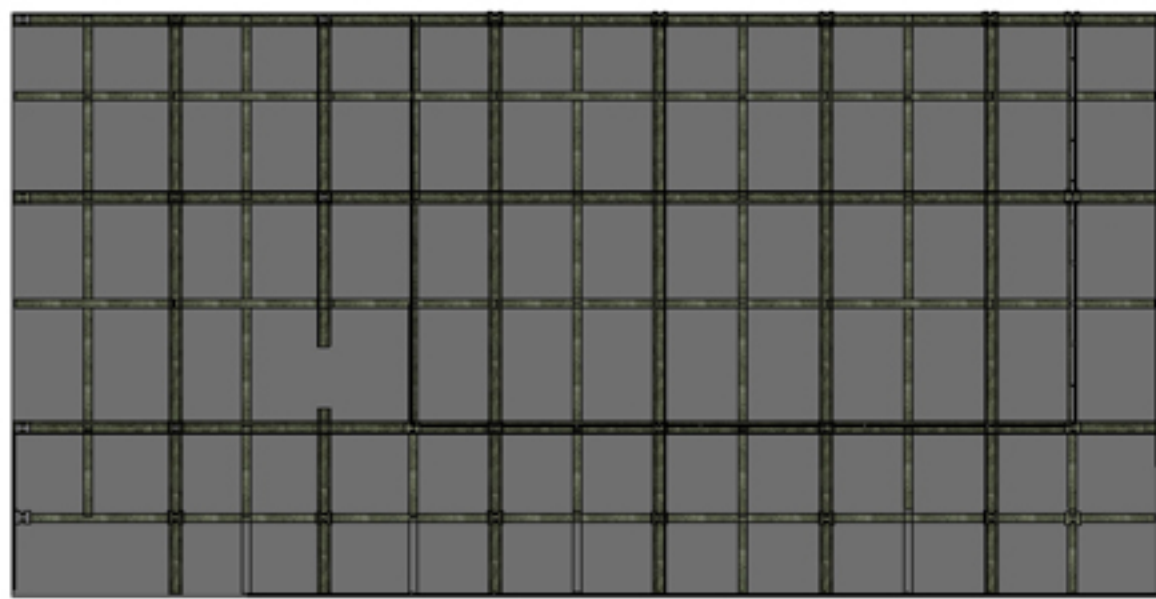

SKIN

