


Entry/Lower Level


3/16"=1'

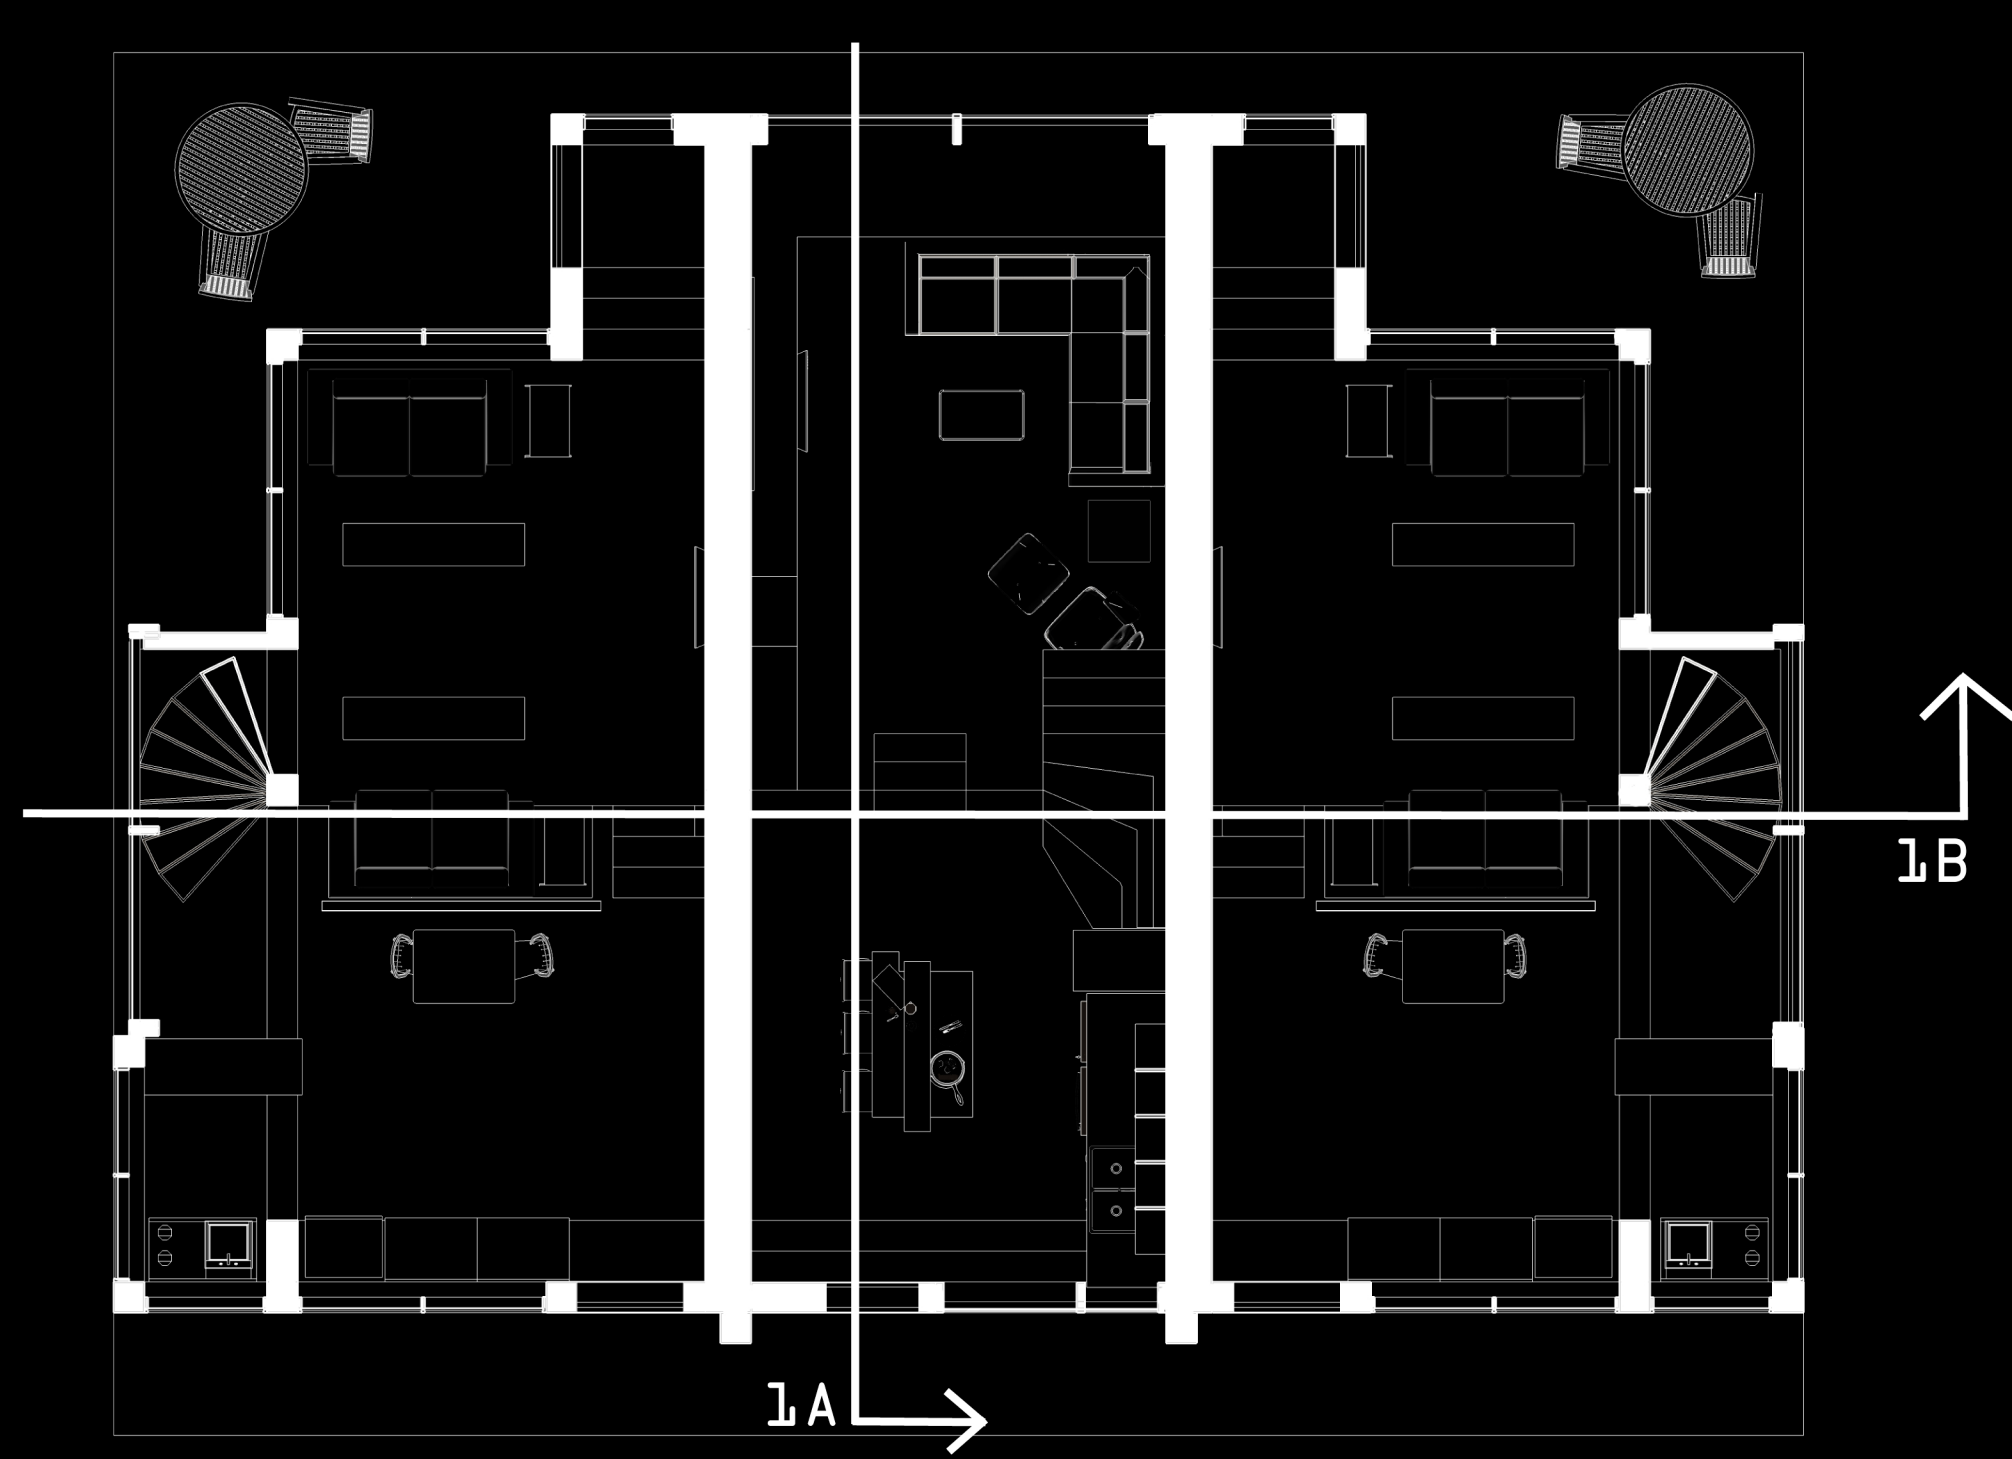


Section 1C

Second Level

3/16"=1'

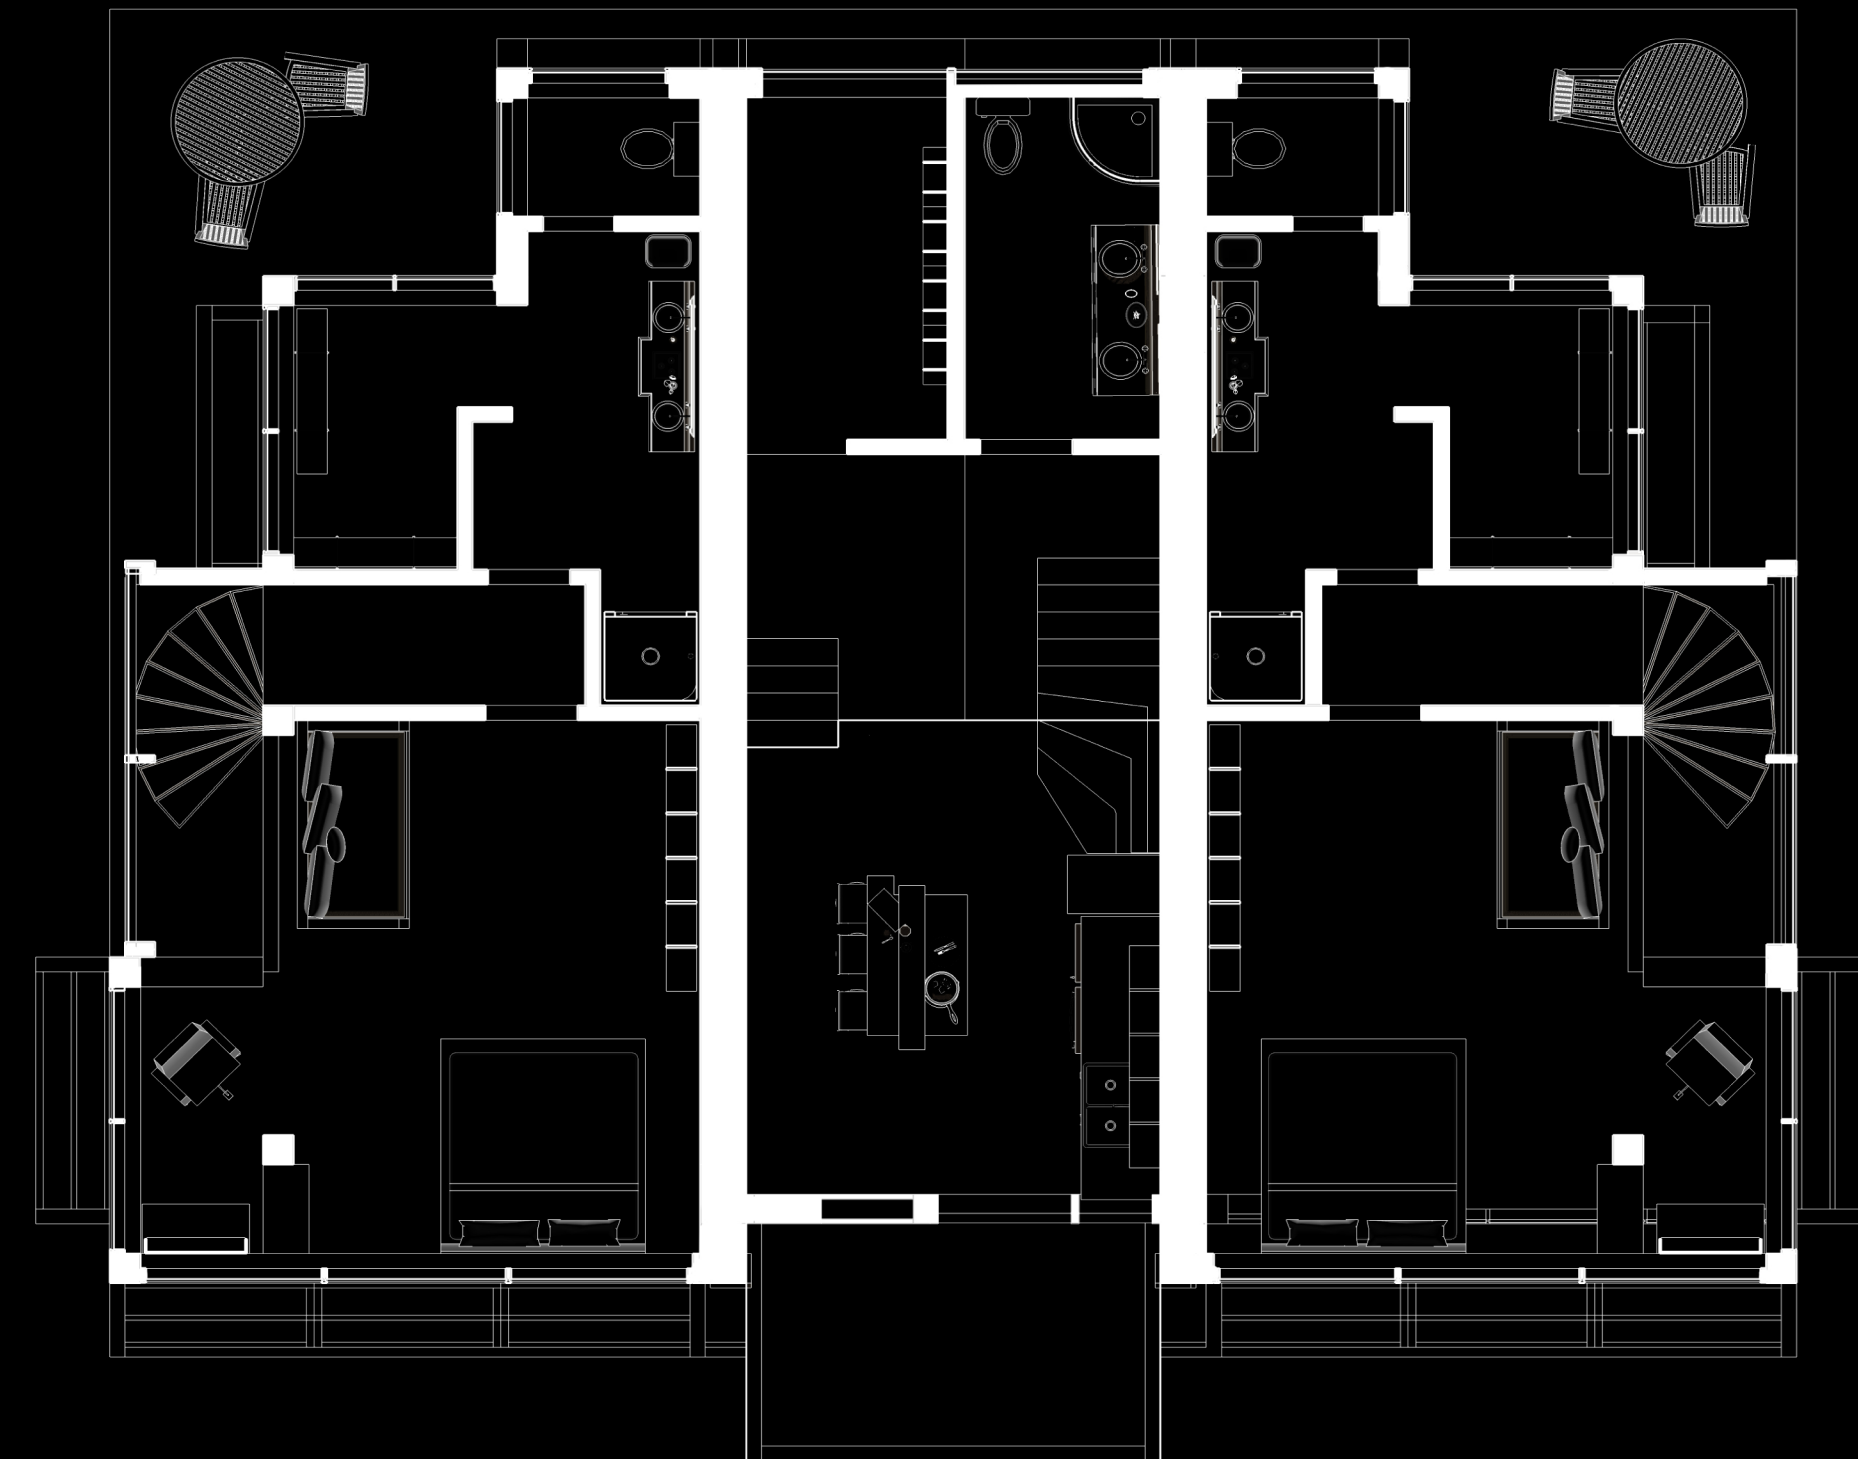



West Elevation
3/16"=1'

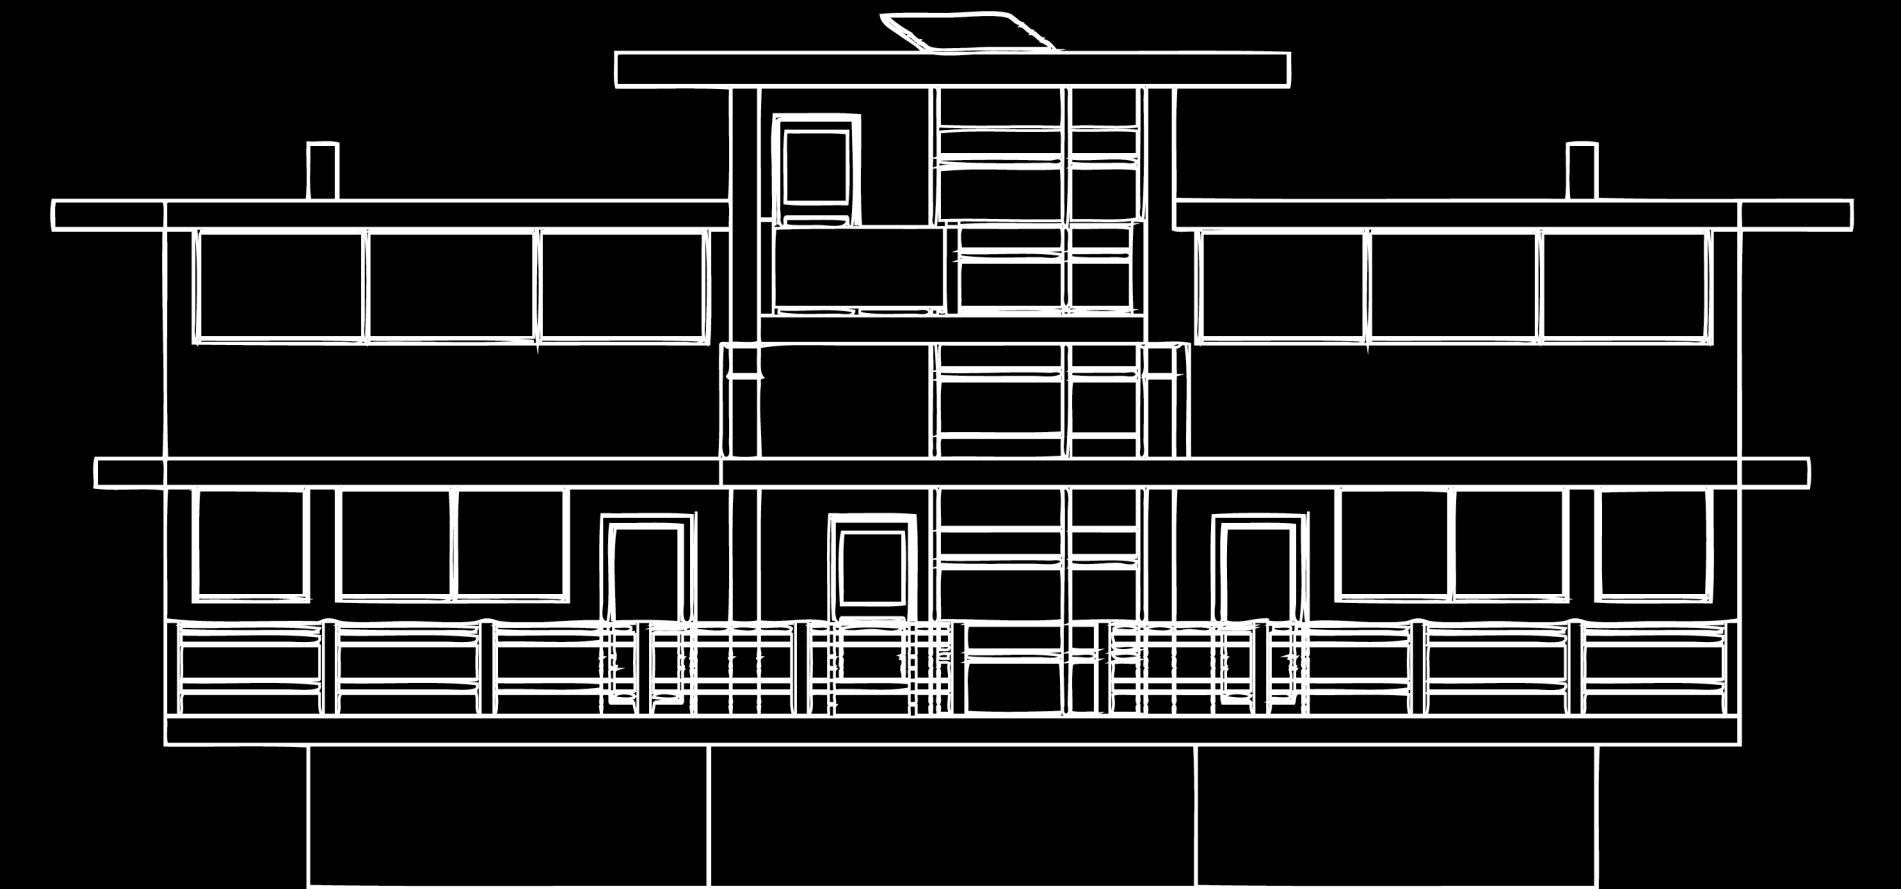


Front Elevation
3/16"=1'

Top level

3/16"=1'

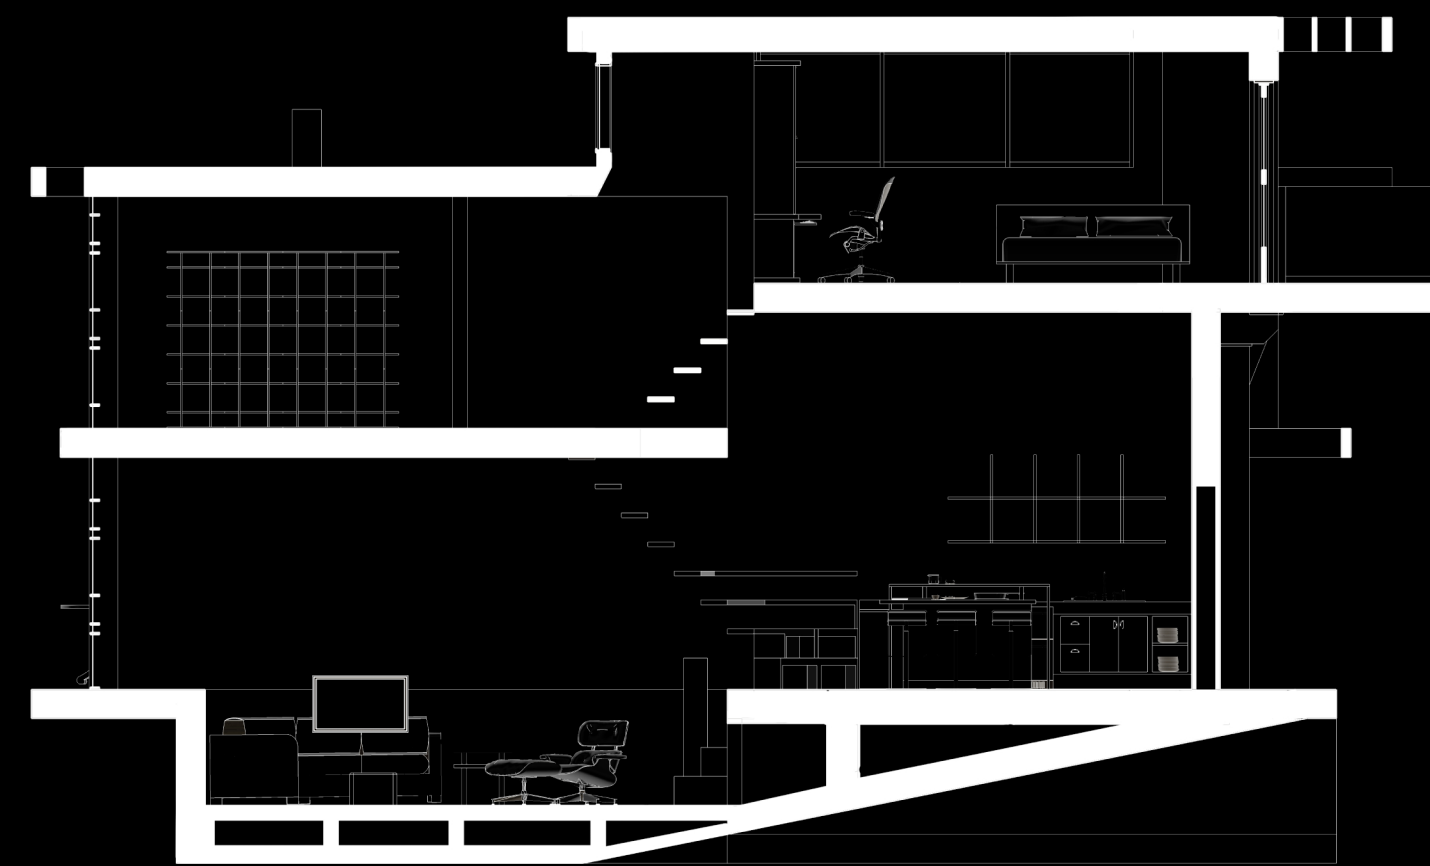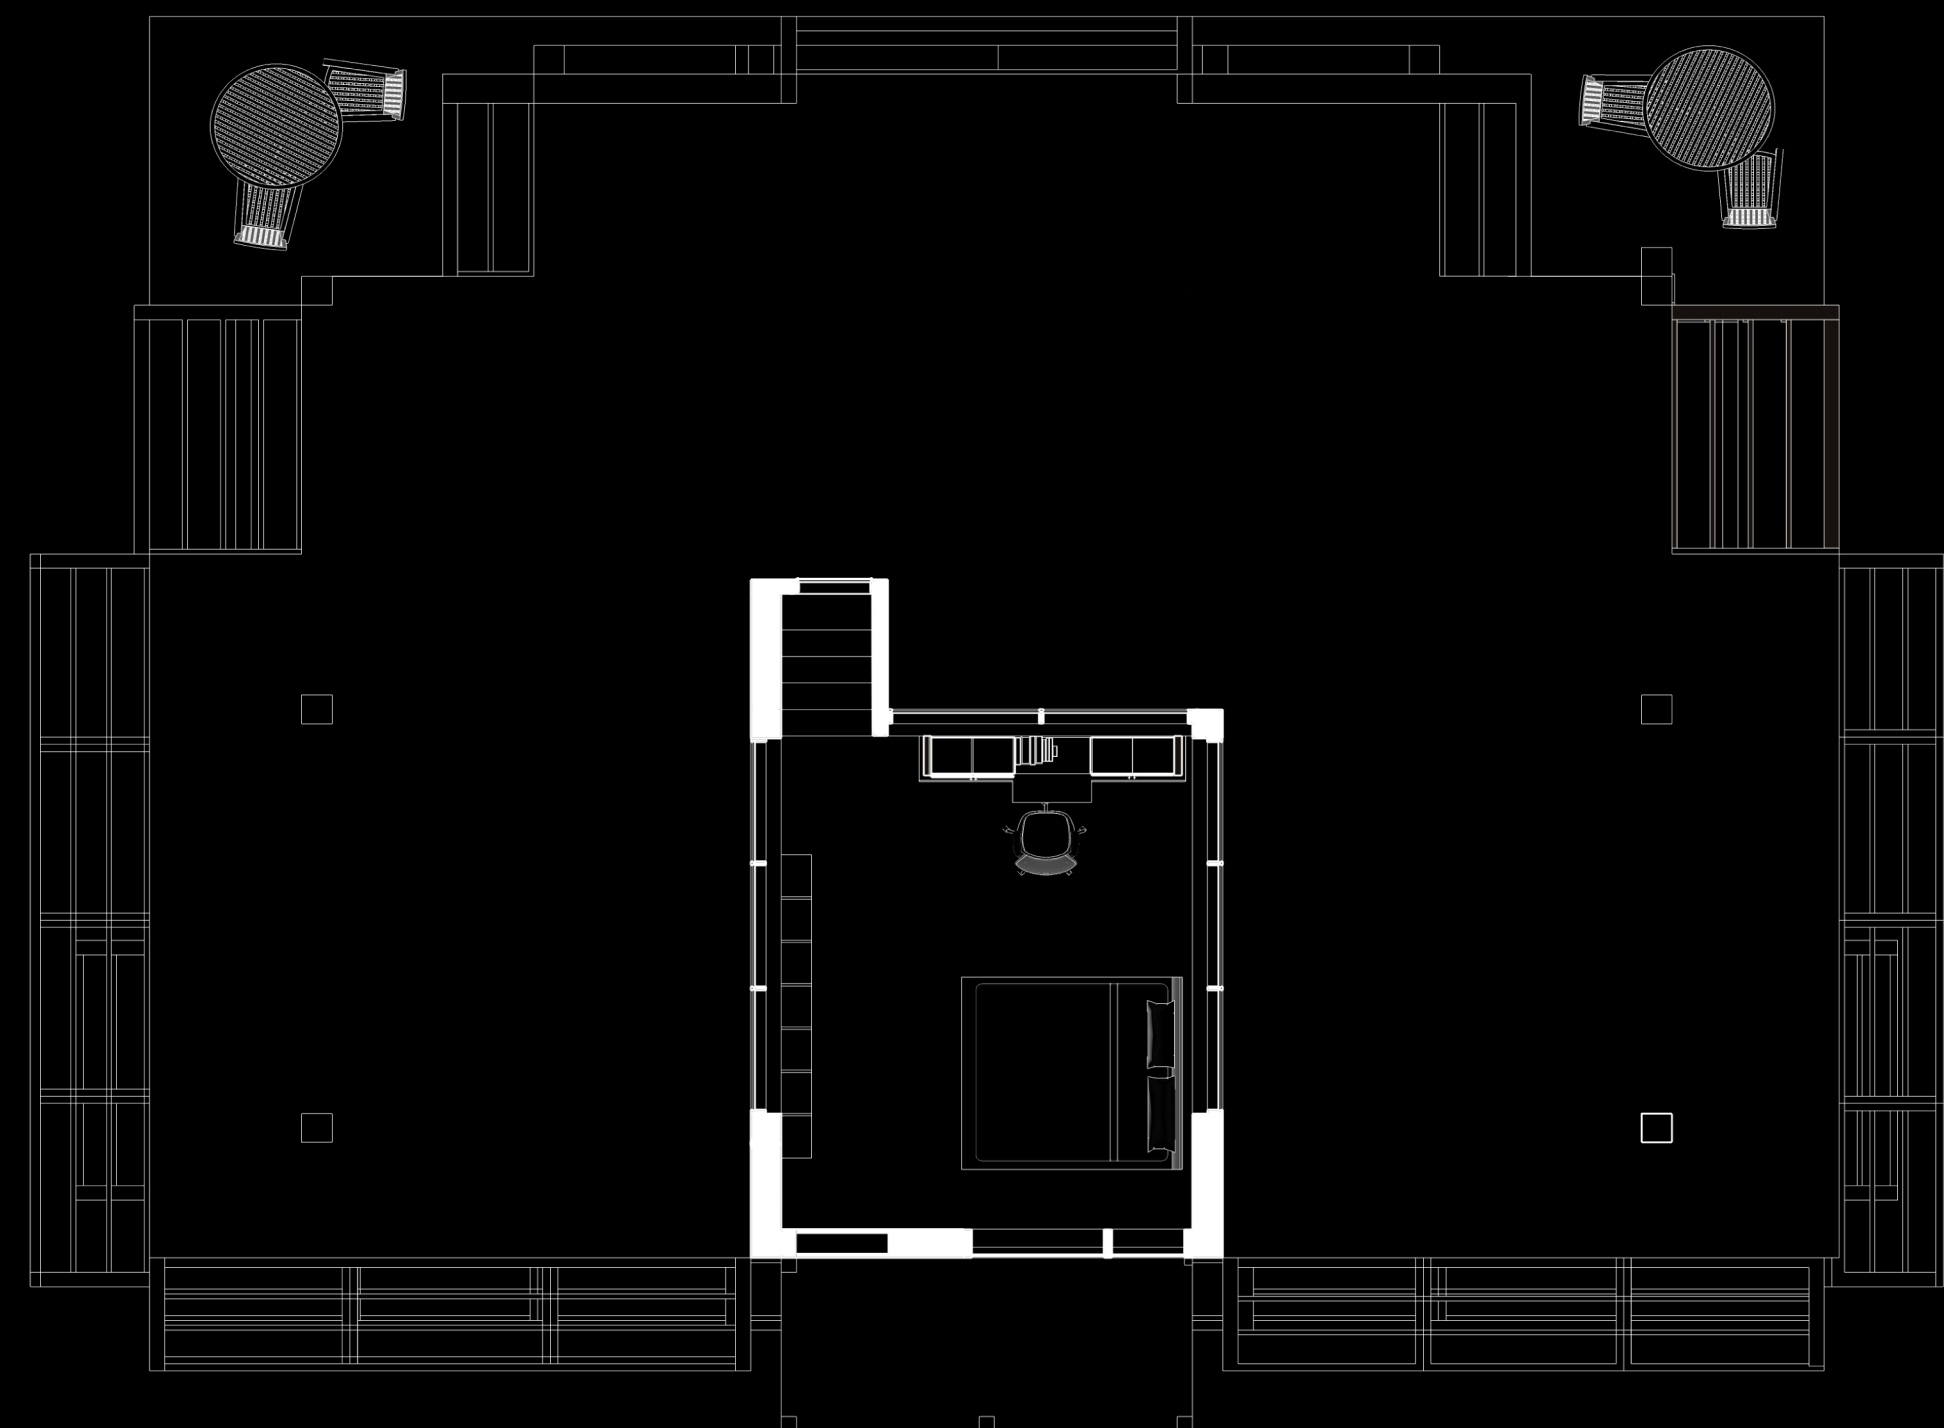

Section 1A
3/16"=1'

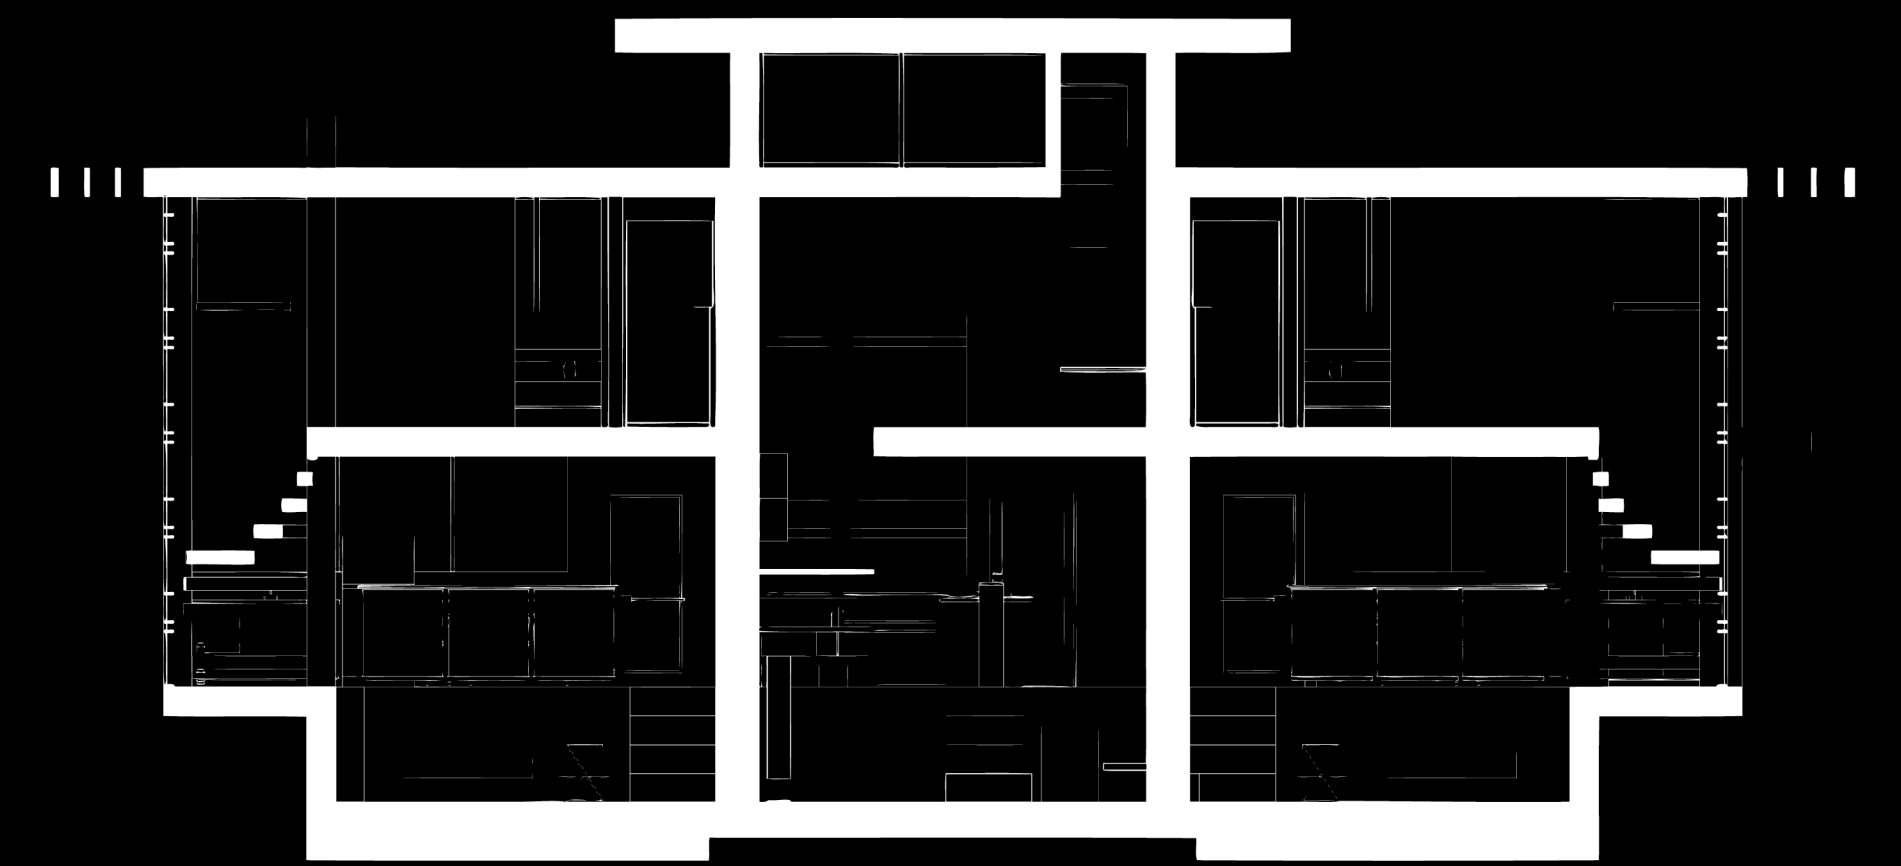

Section 1B
3/16"=1'