


Front Elevation
3/16"=1'




West Elevation
3/16"=1'



Section 2A
3/16"=1'

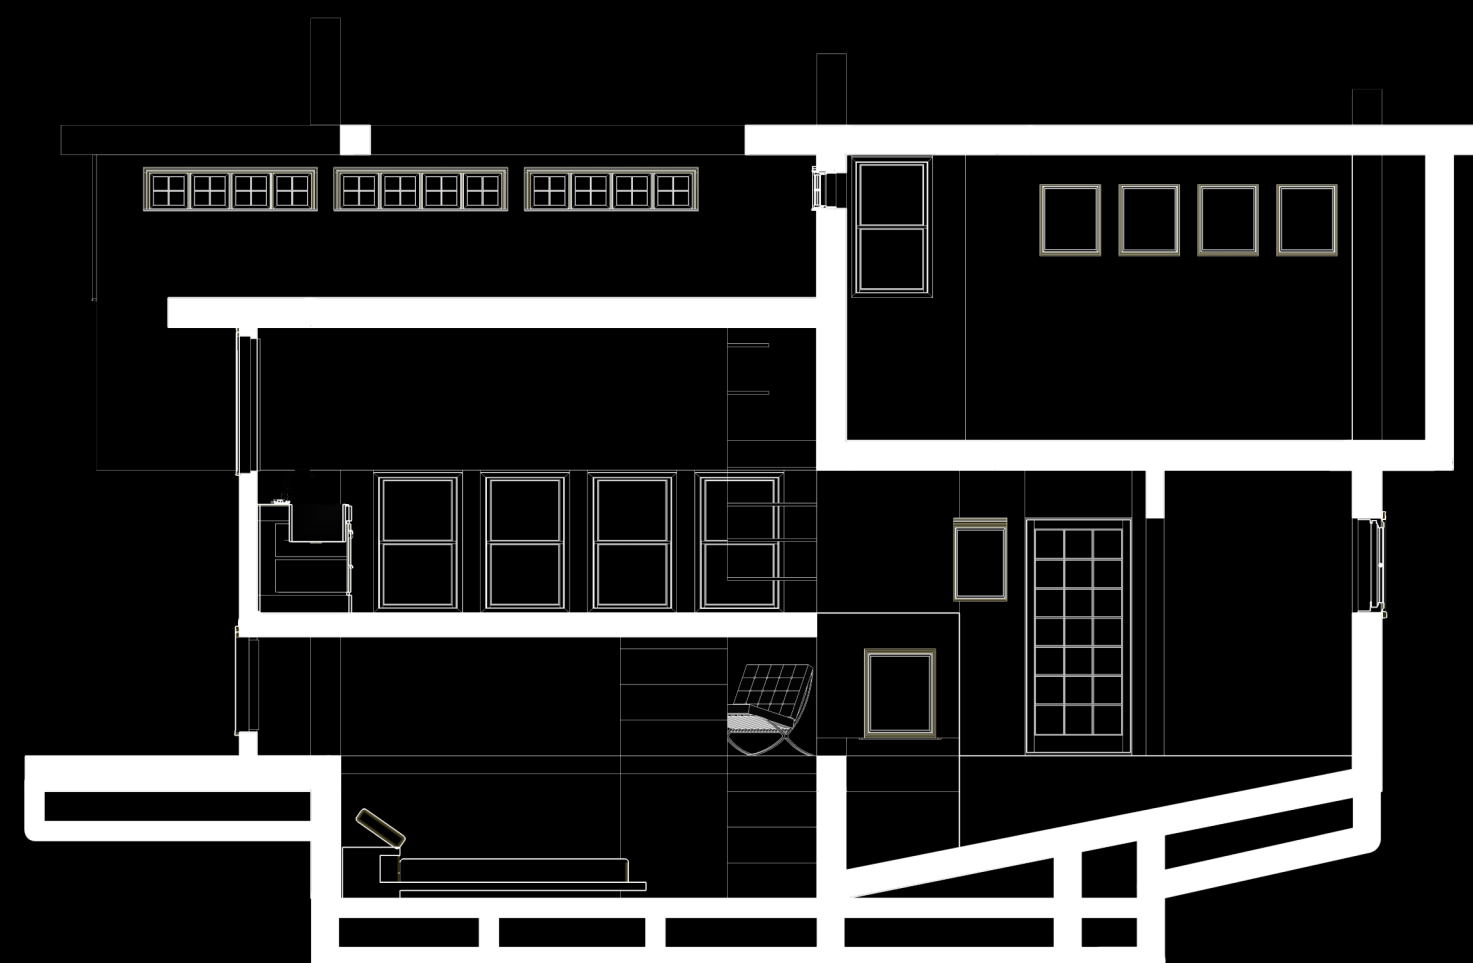


Section 2B
3/16"=1'

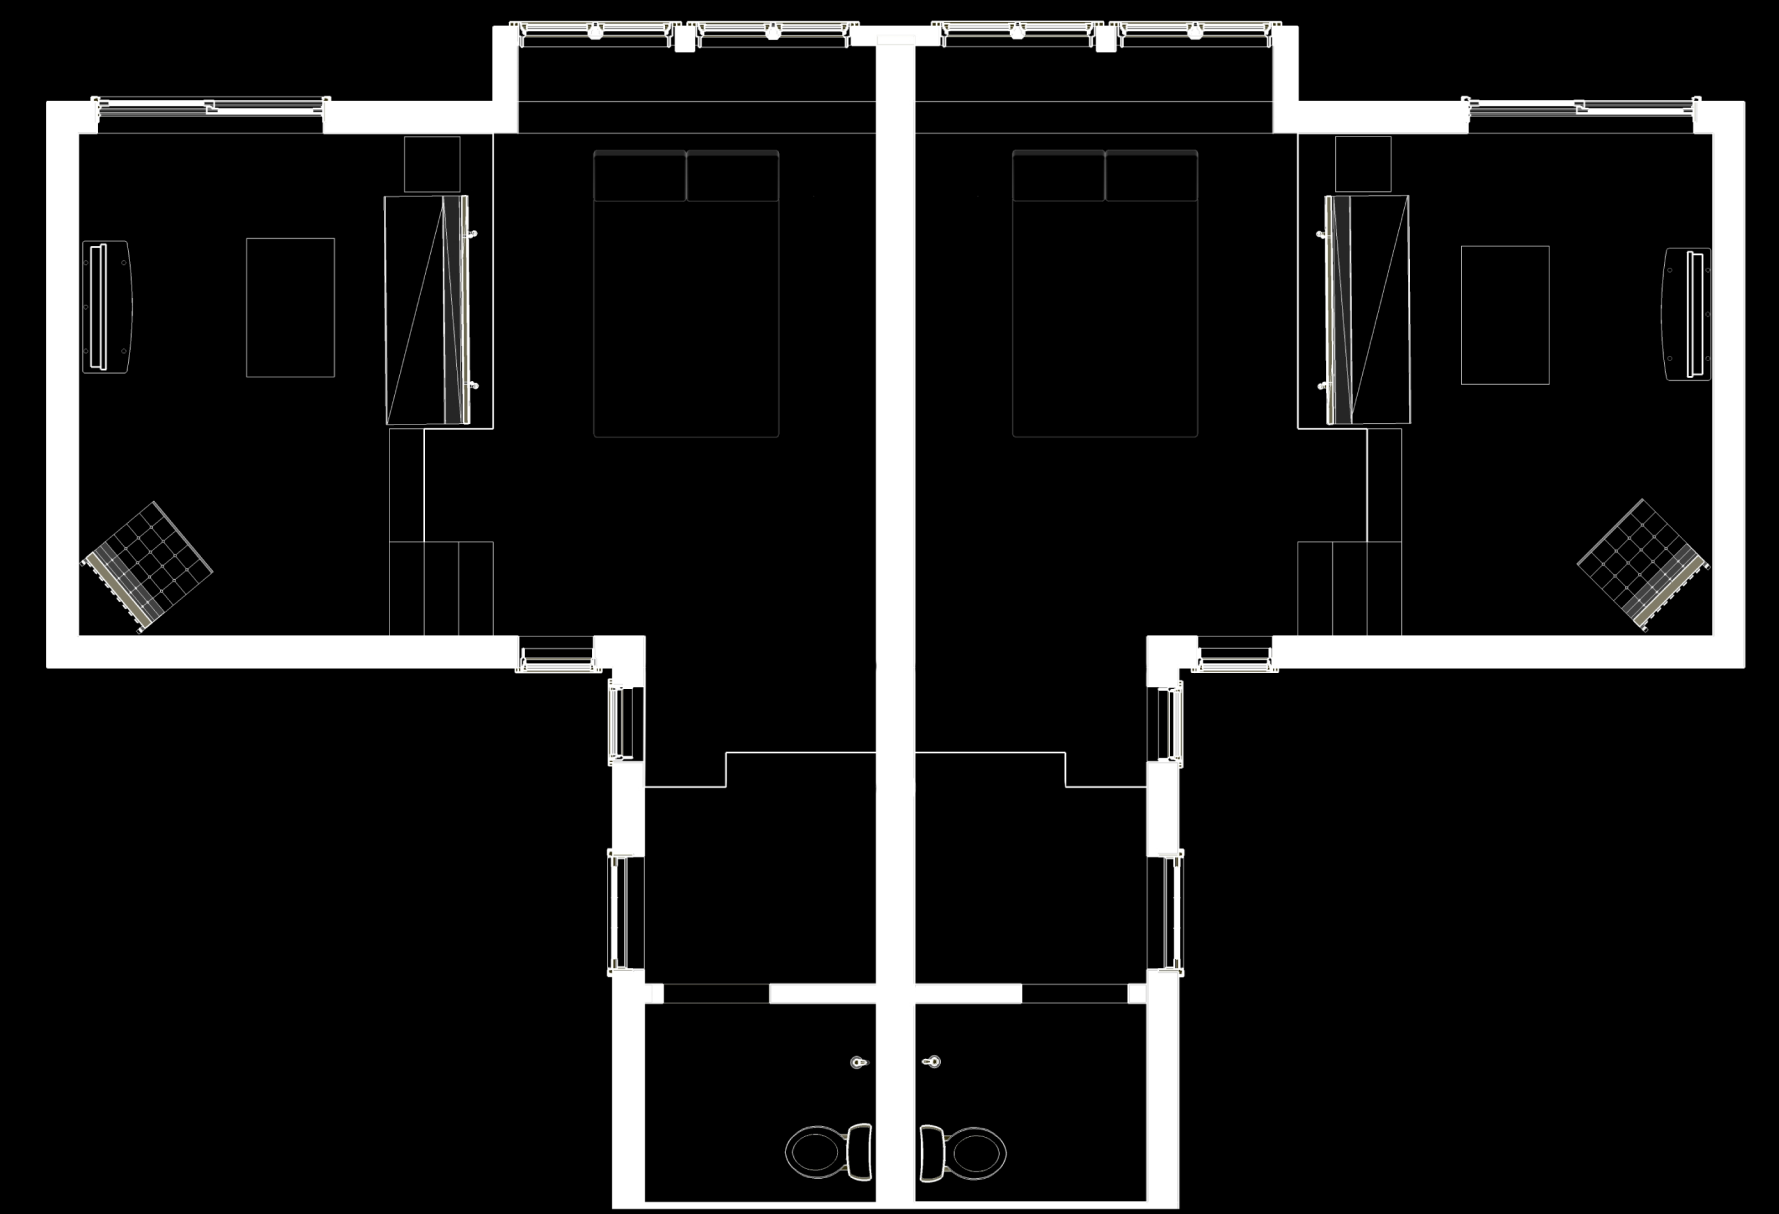

Entry/Lower level

3/16"=1'

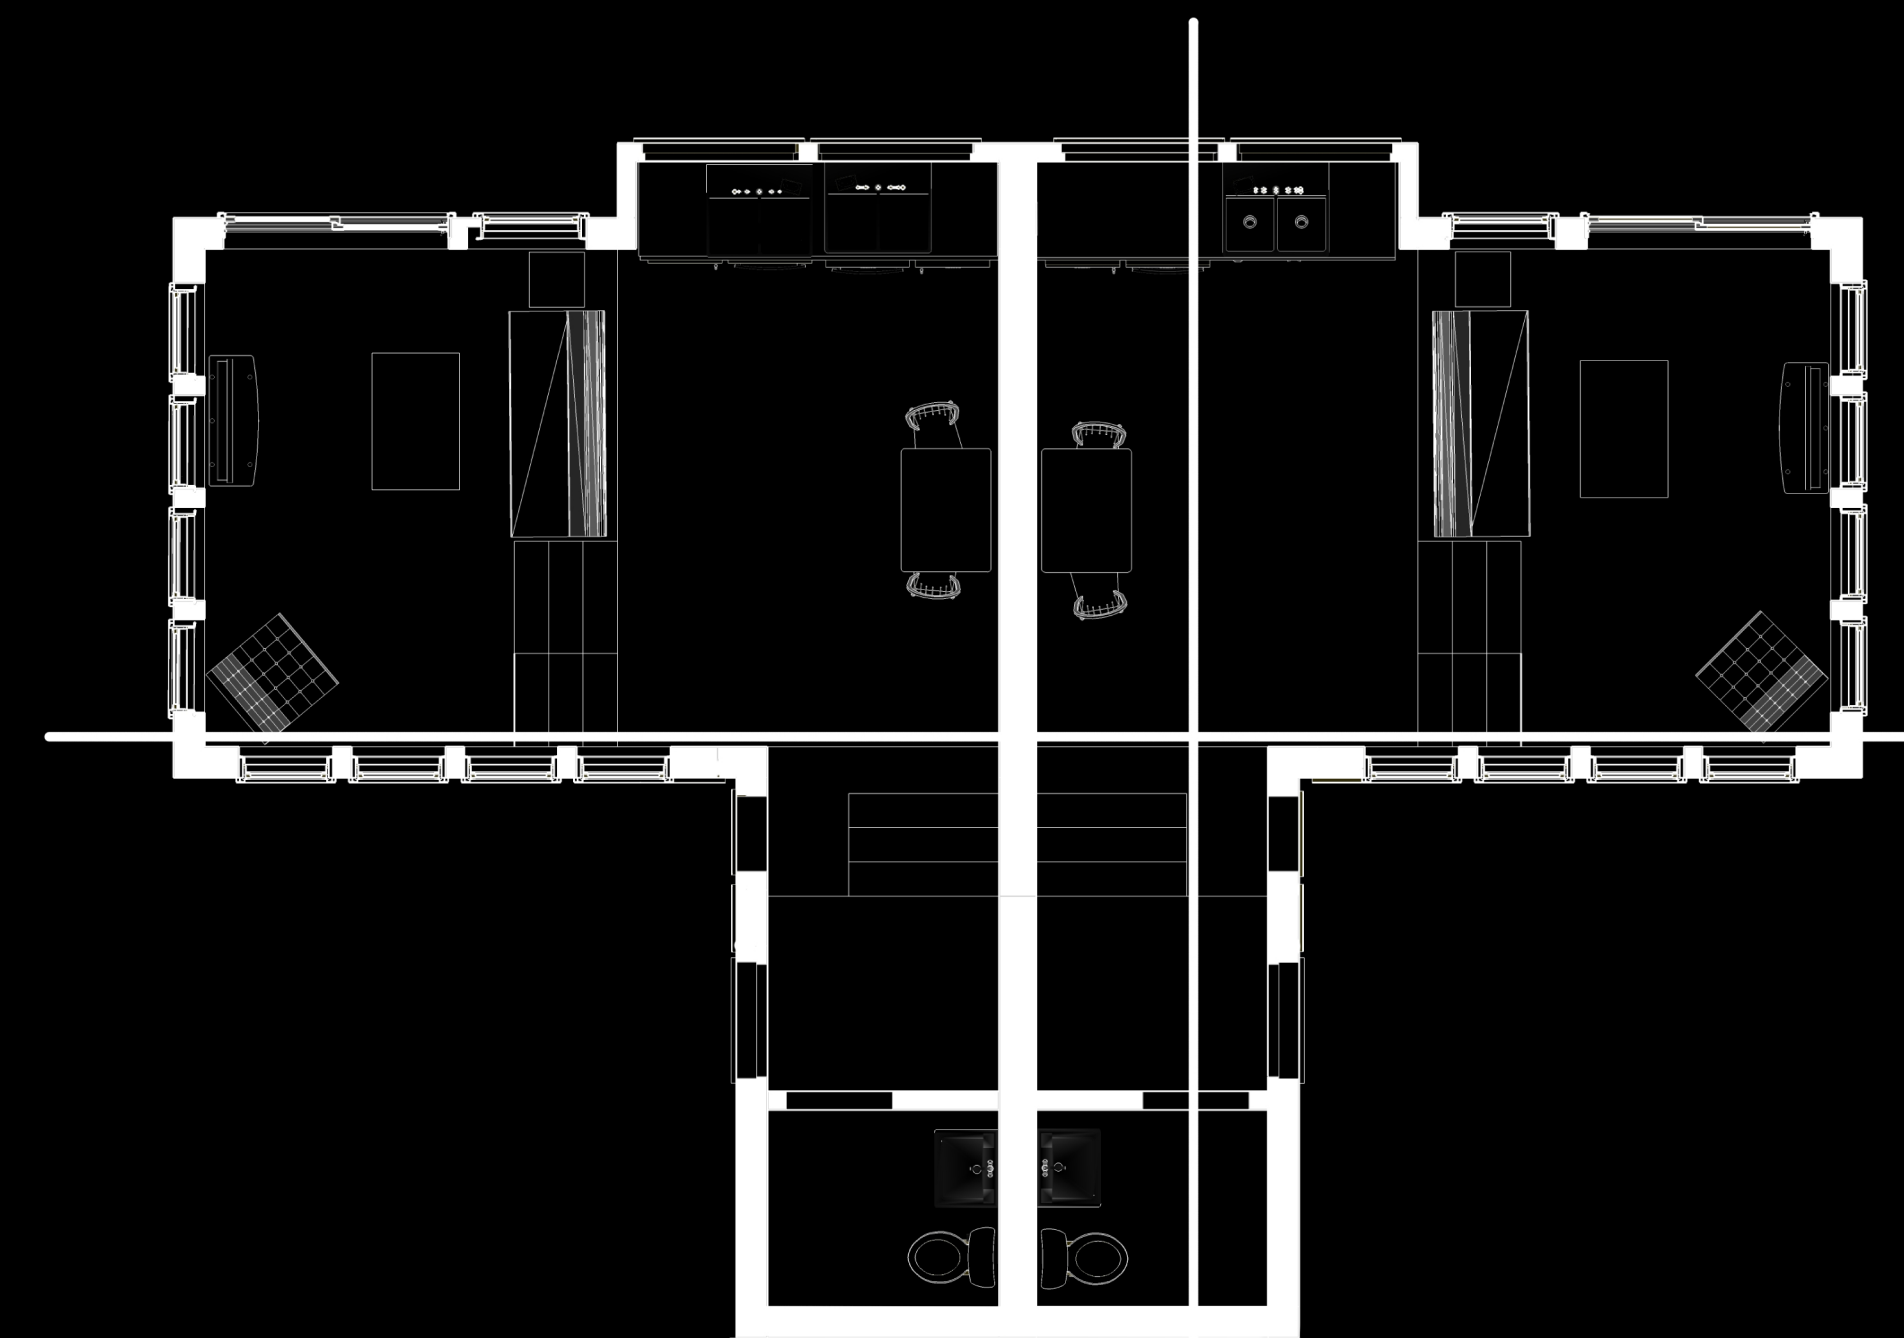


Entry/Kitchen Level

3/16"=1'

↑
2A

2B →

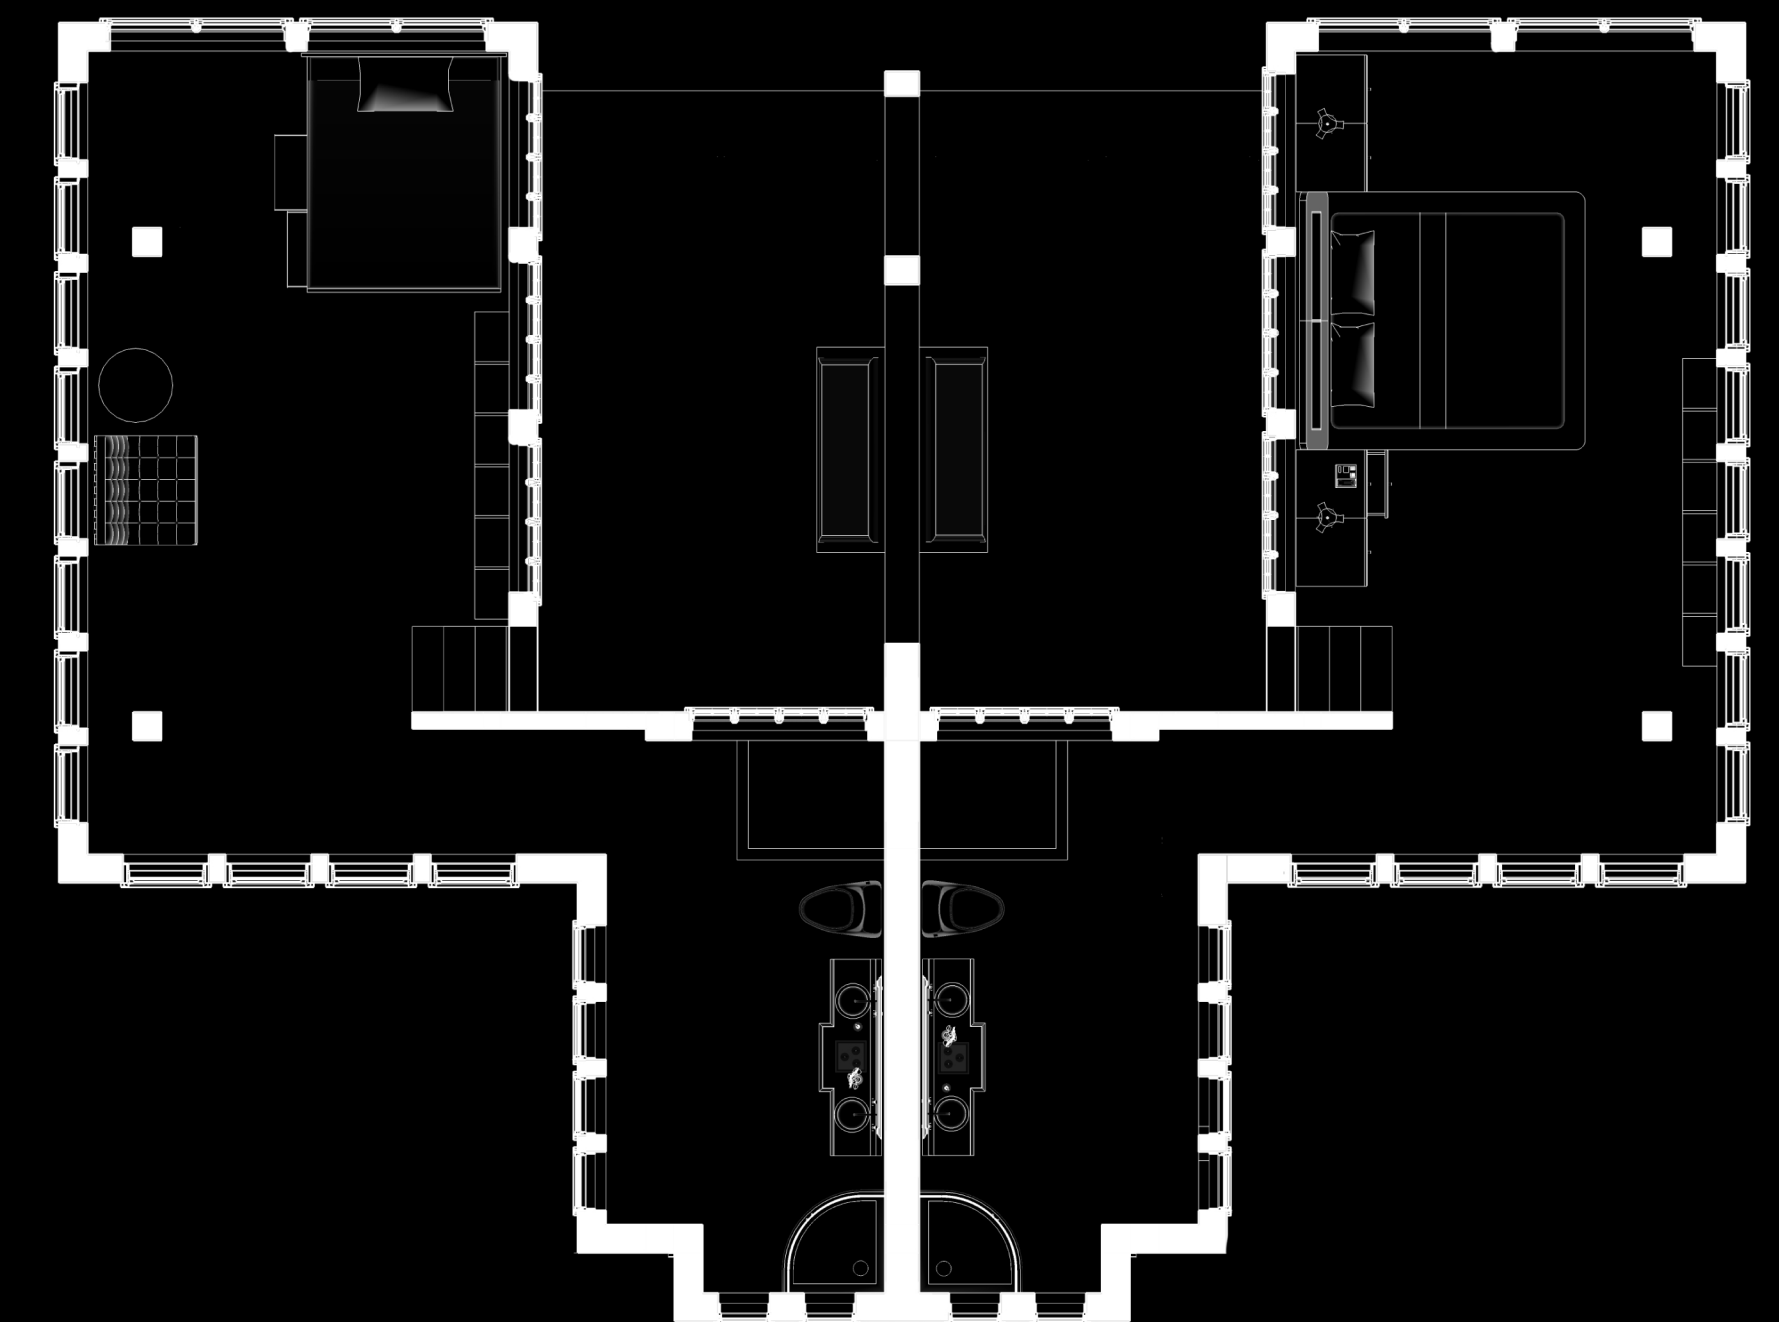

Upper Level

3/16"=1'