




OVERVIEW

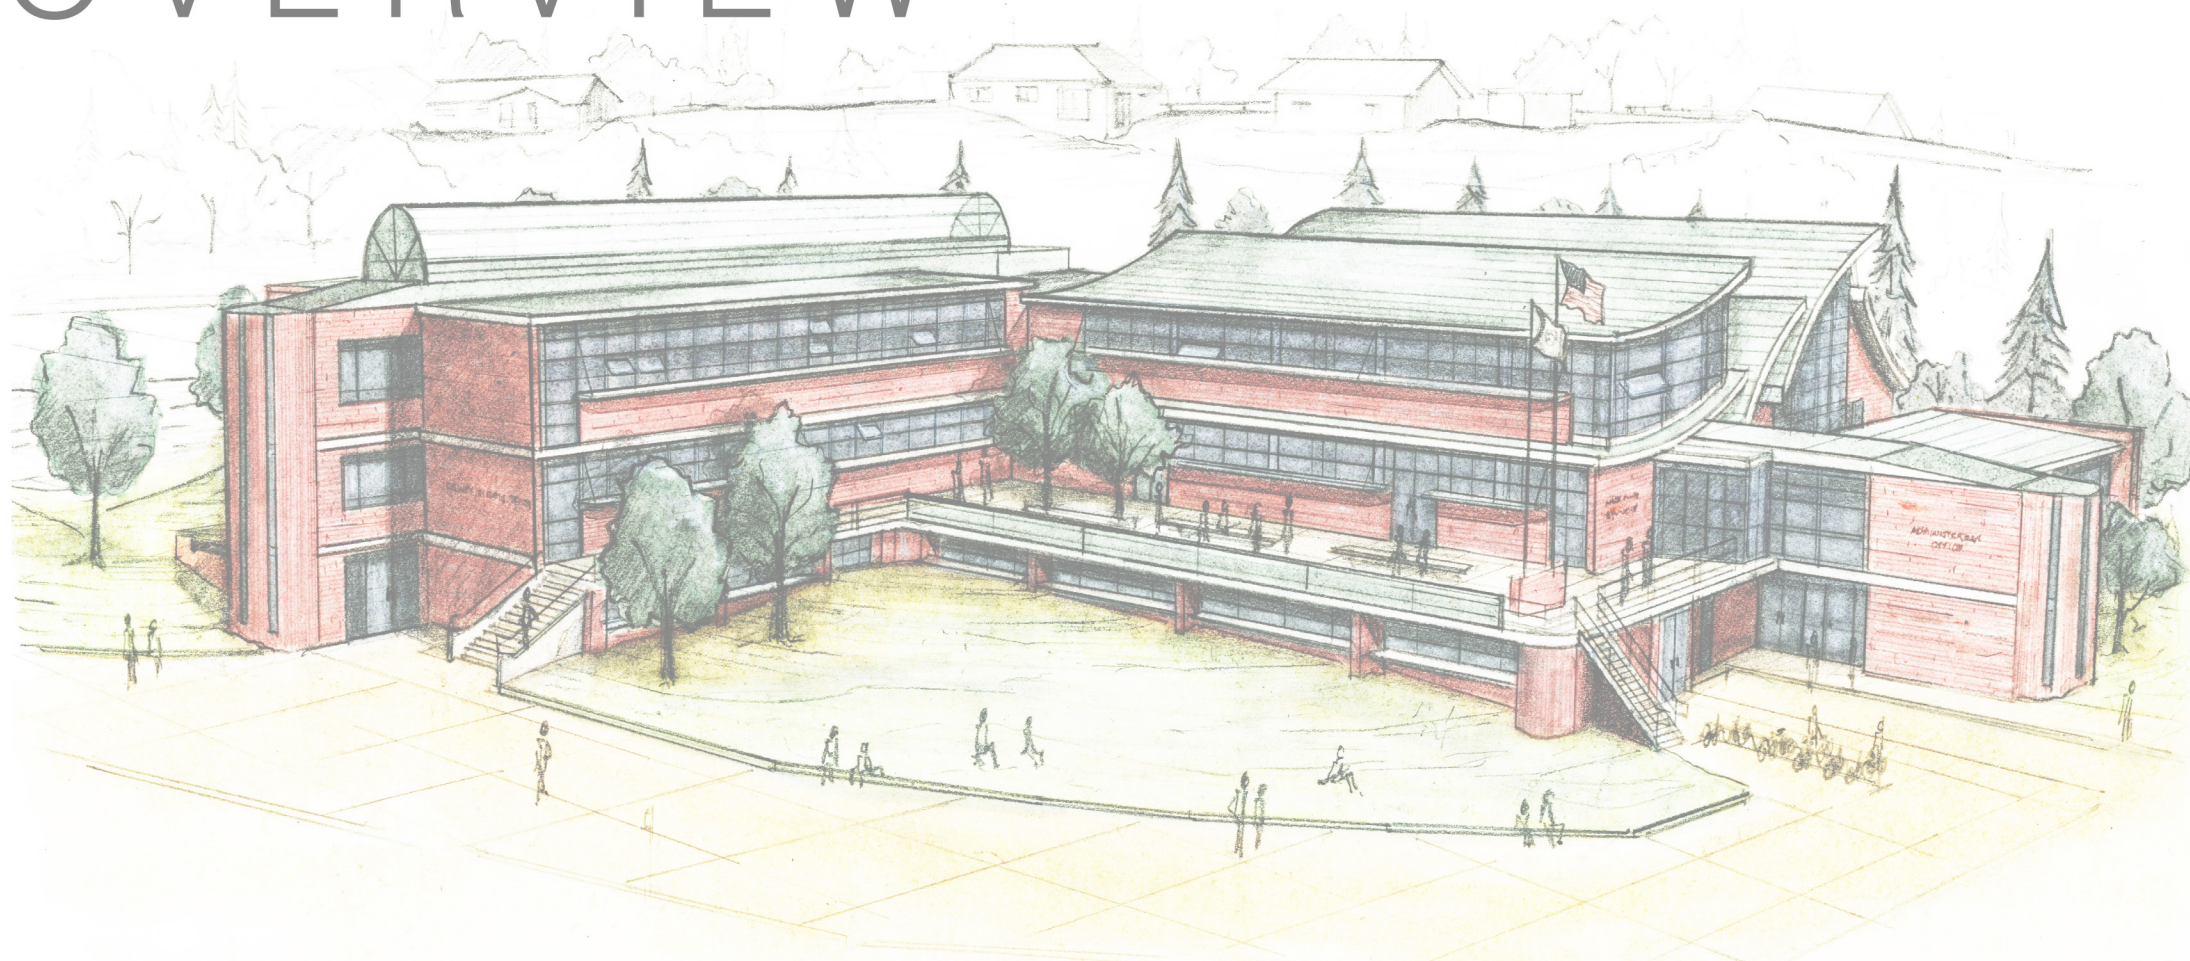


CORRIDOR

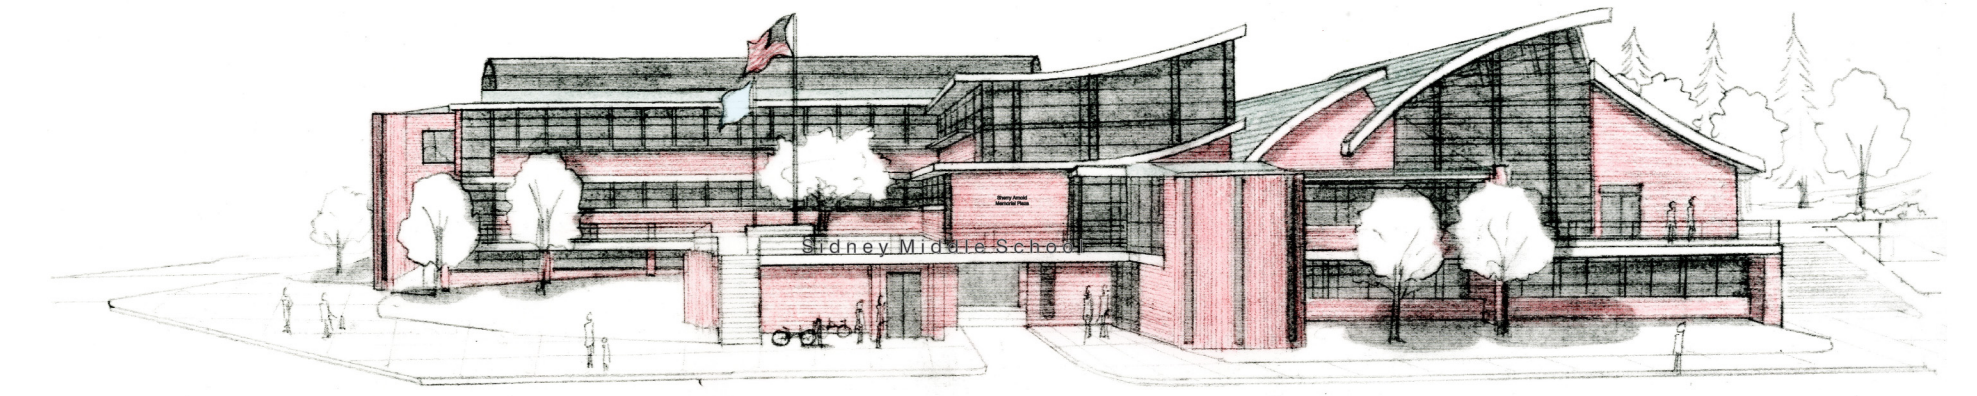


EAST ELEVATION

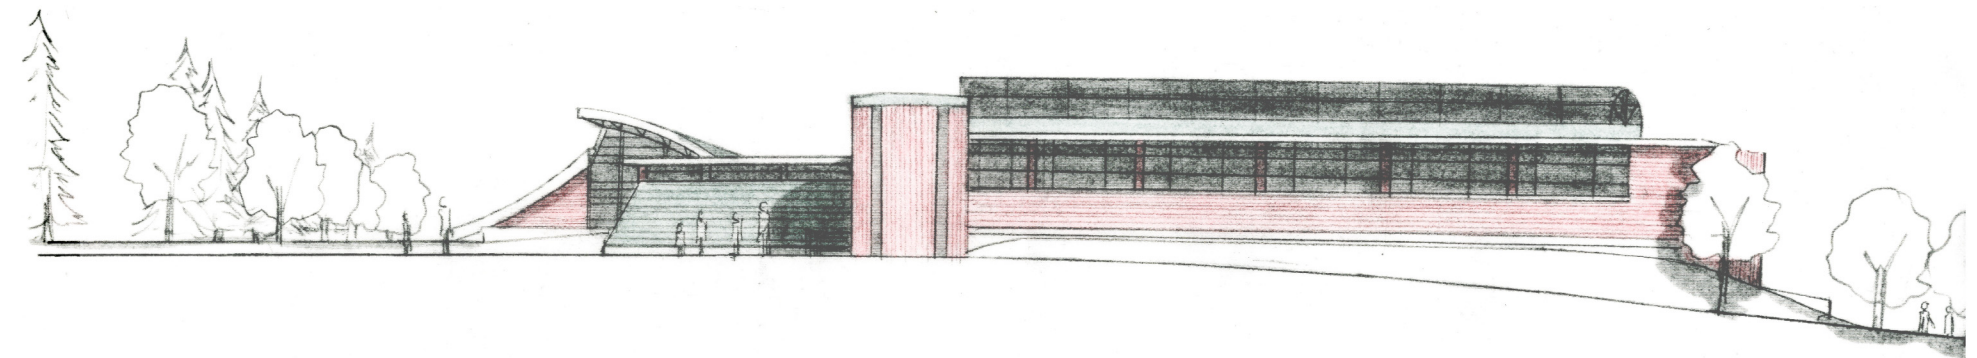



WEST ELEVATION

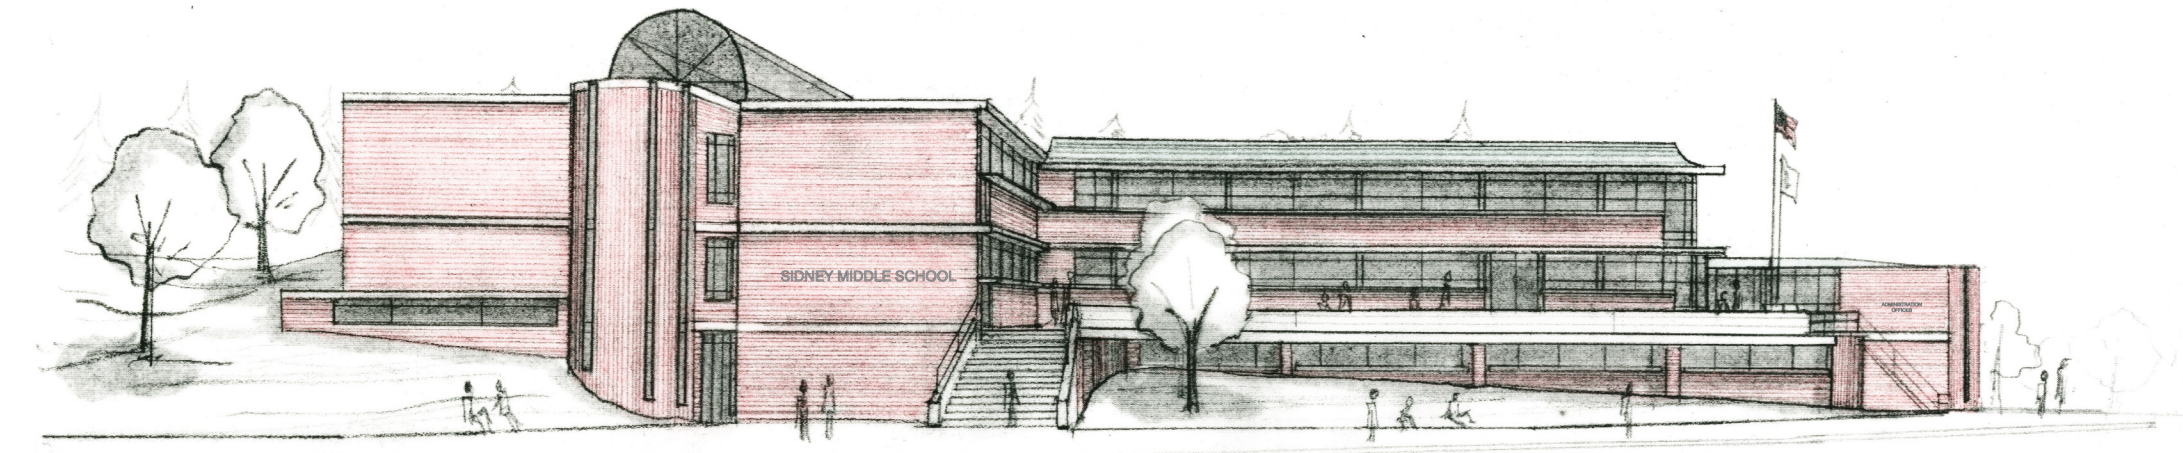

SOUTH ELEVATION

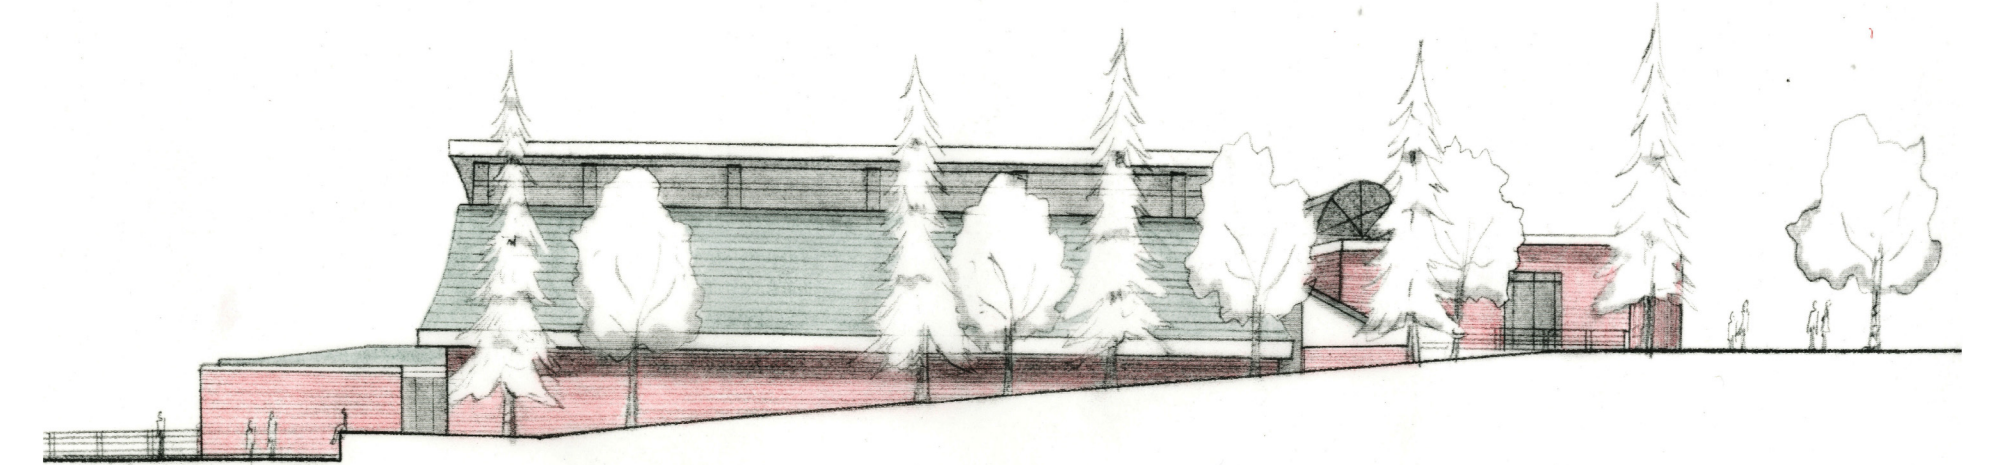

NORTH ELEVATION

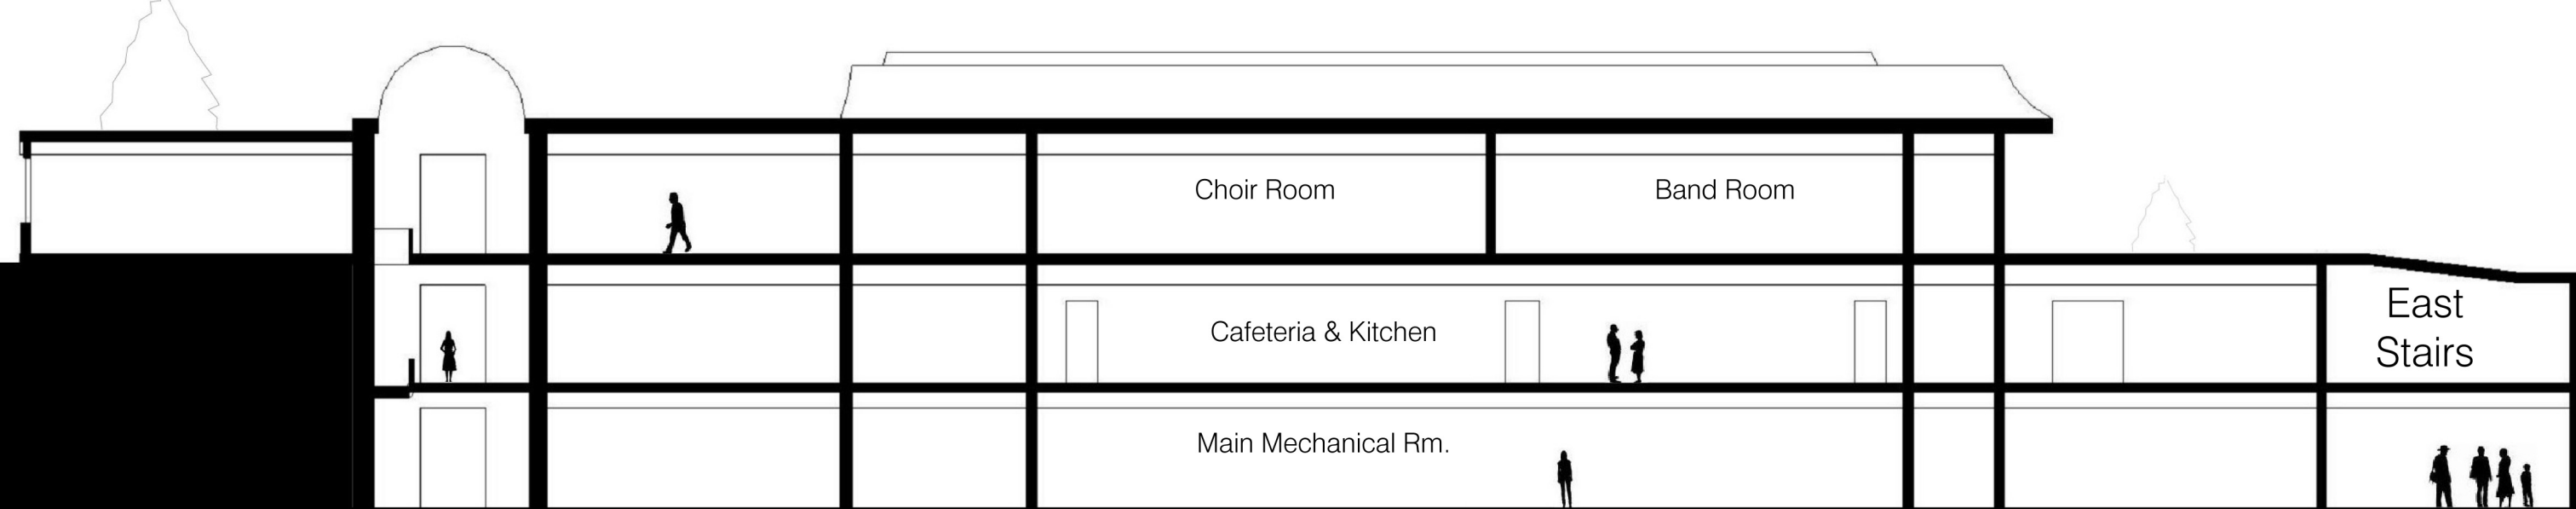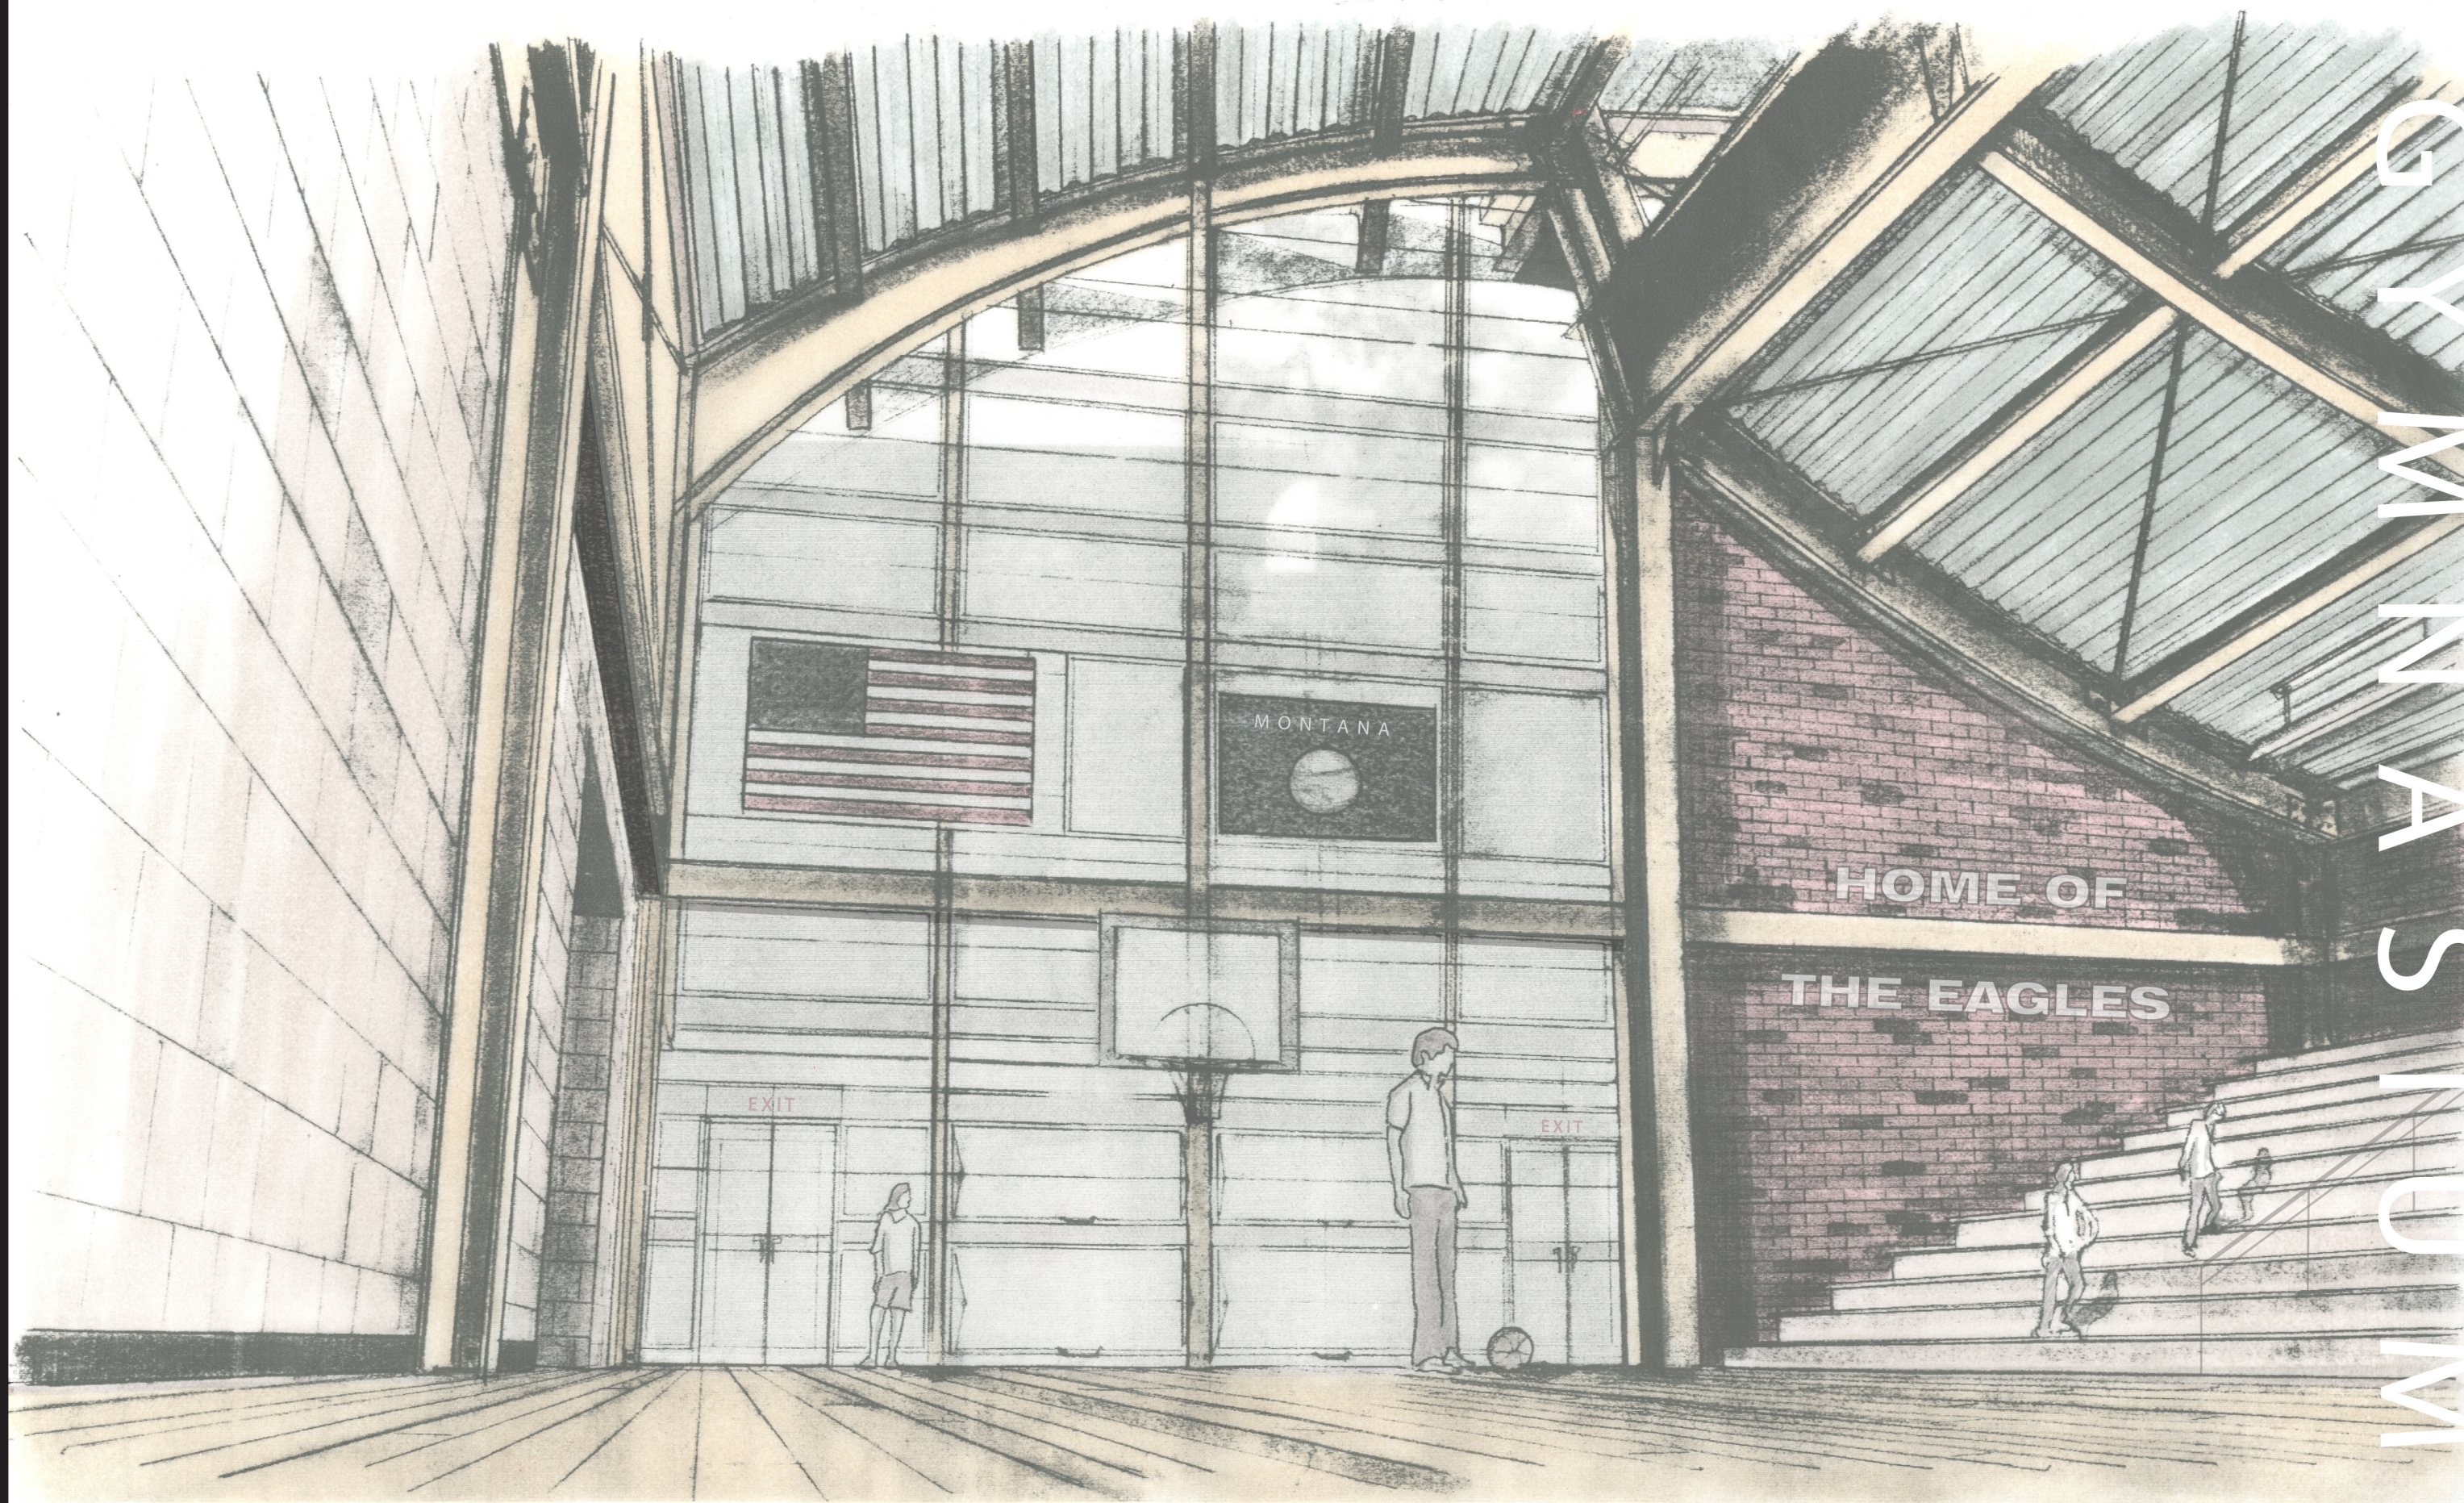

E/W Section

1/8" = 1' - 0"

