



SOUTH
ELEVATION
1:250

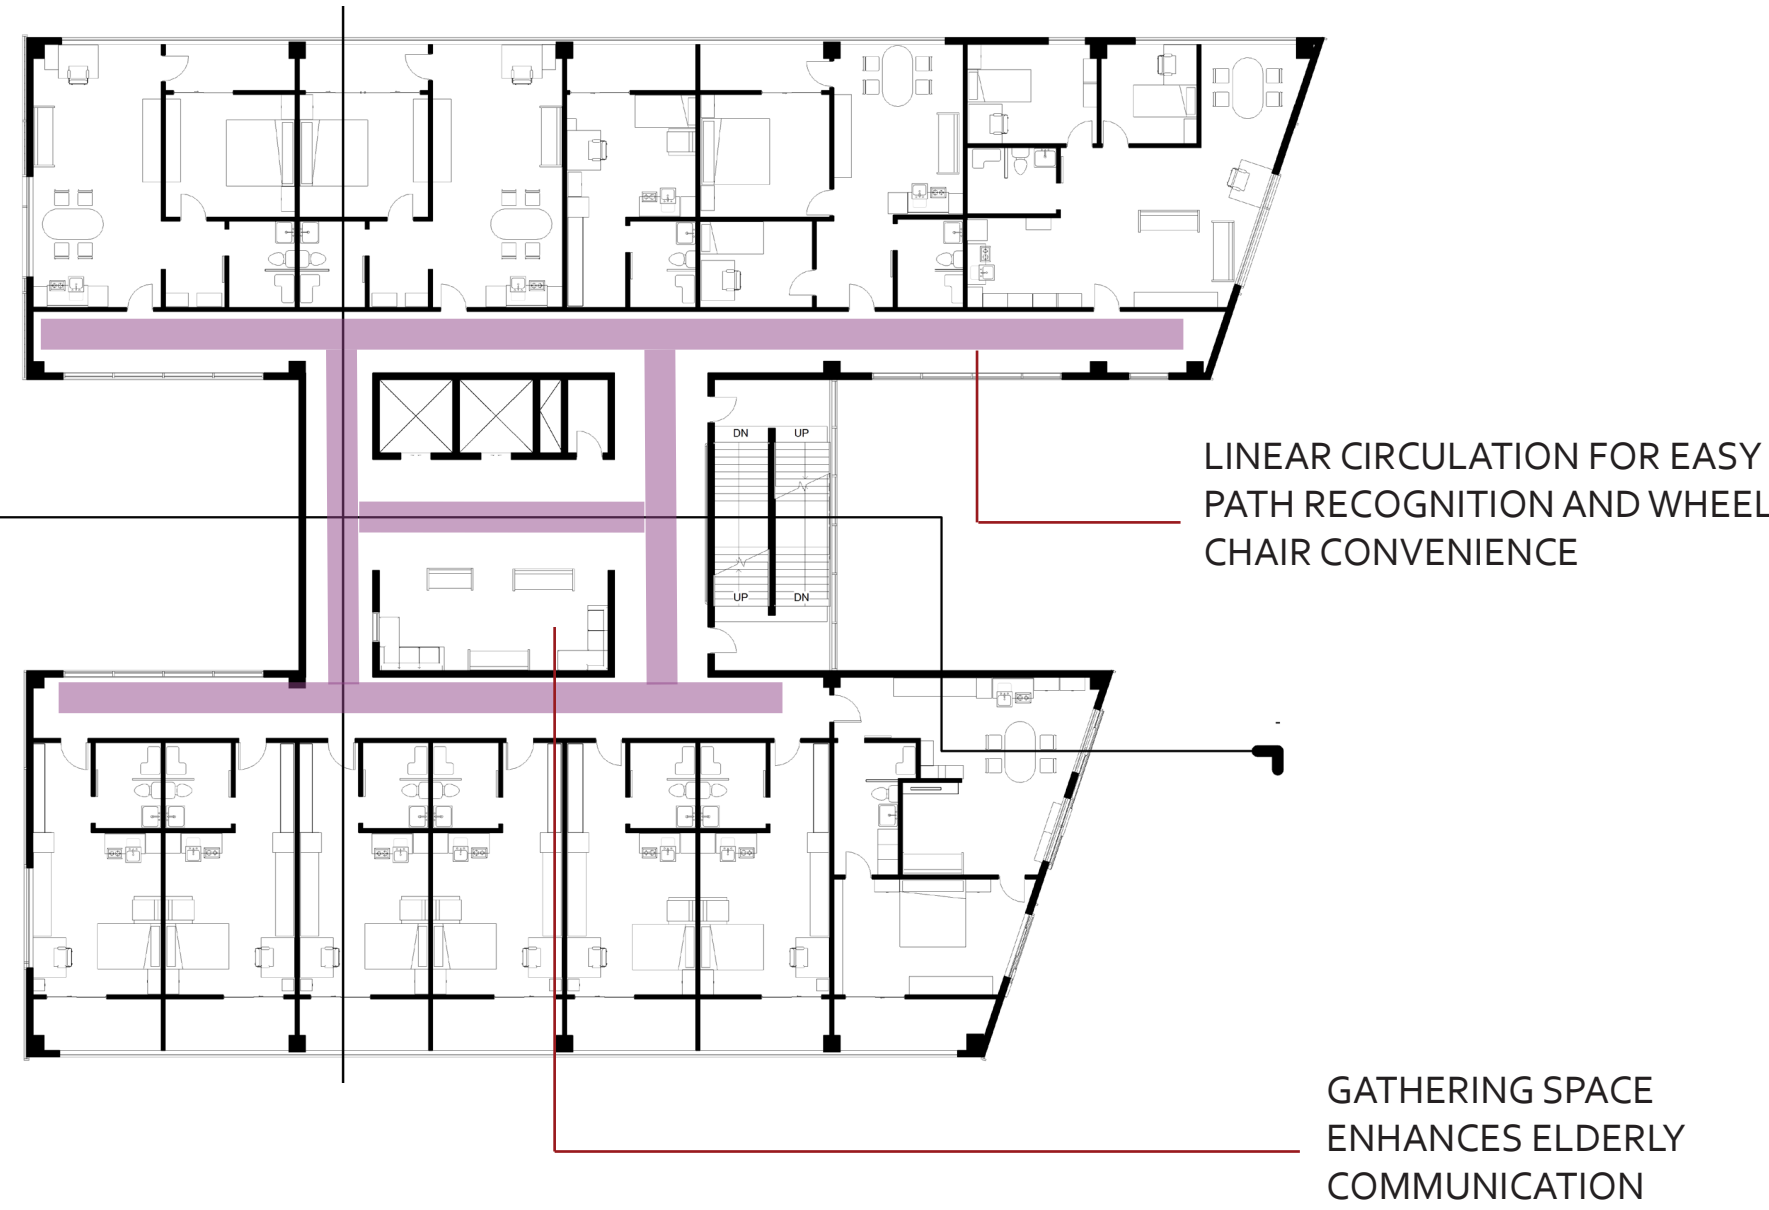

RESTAURANT

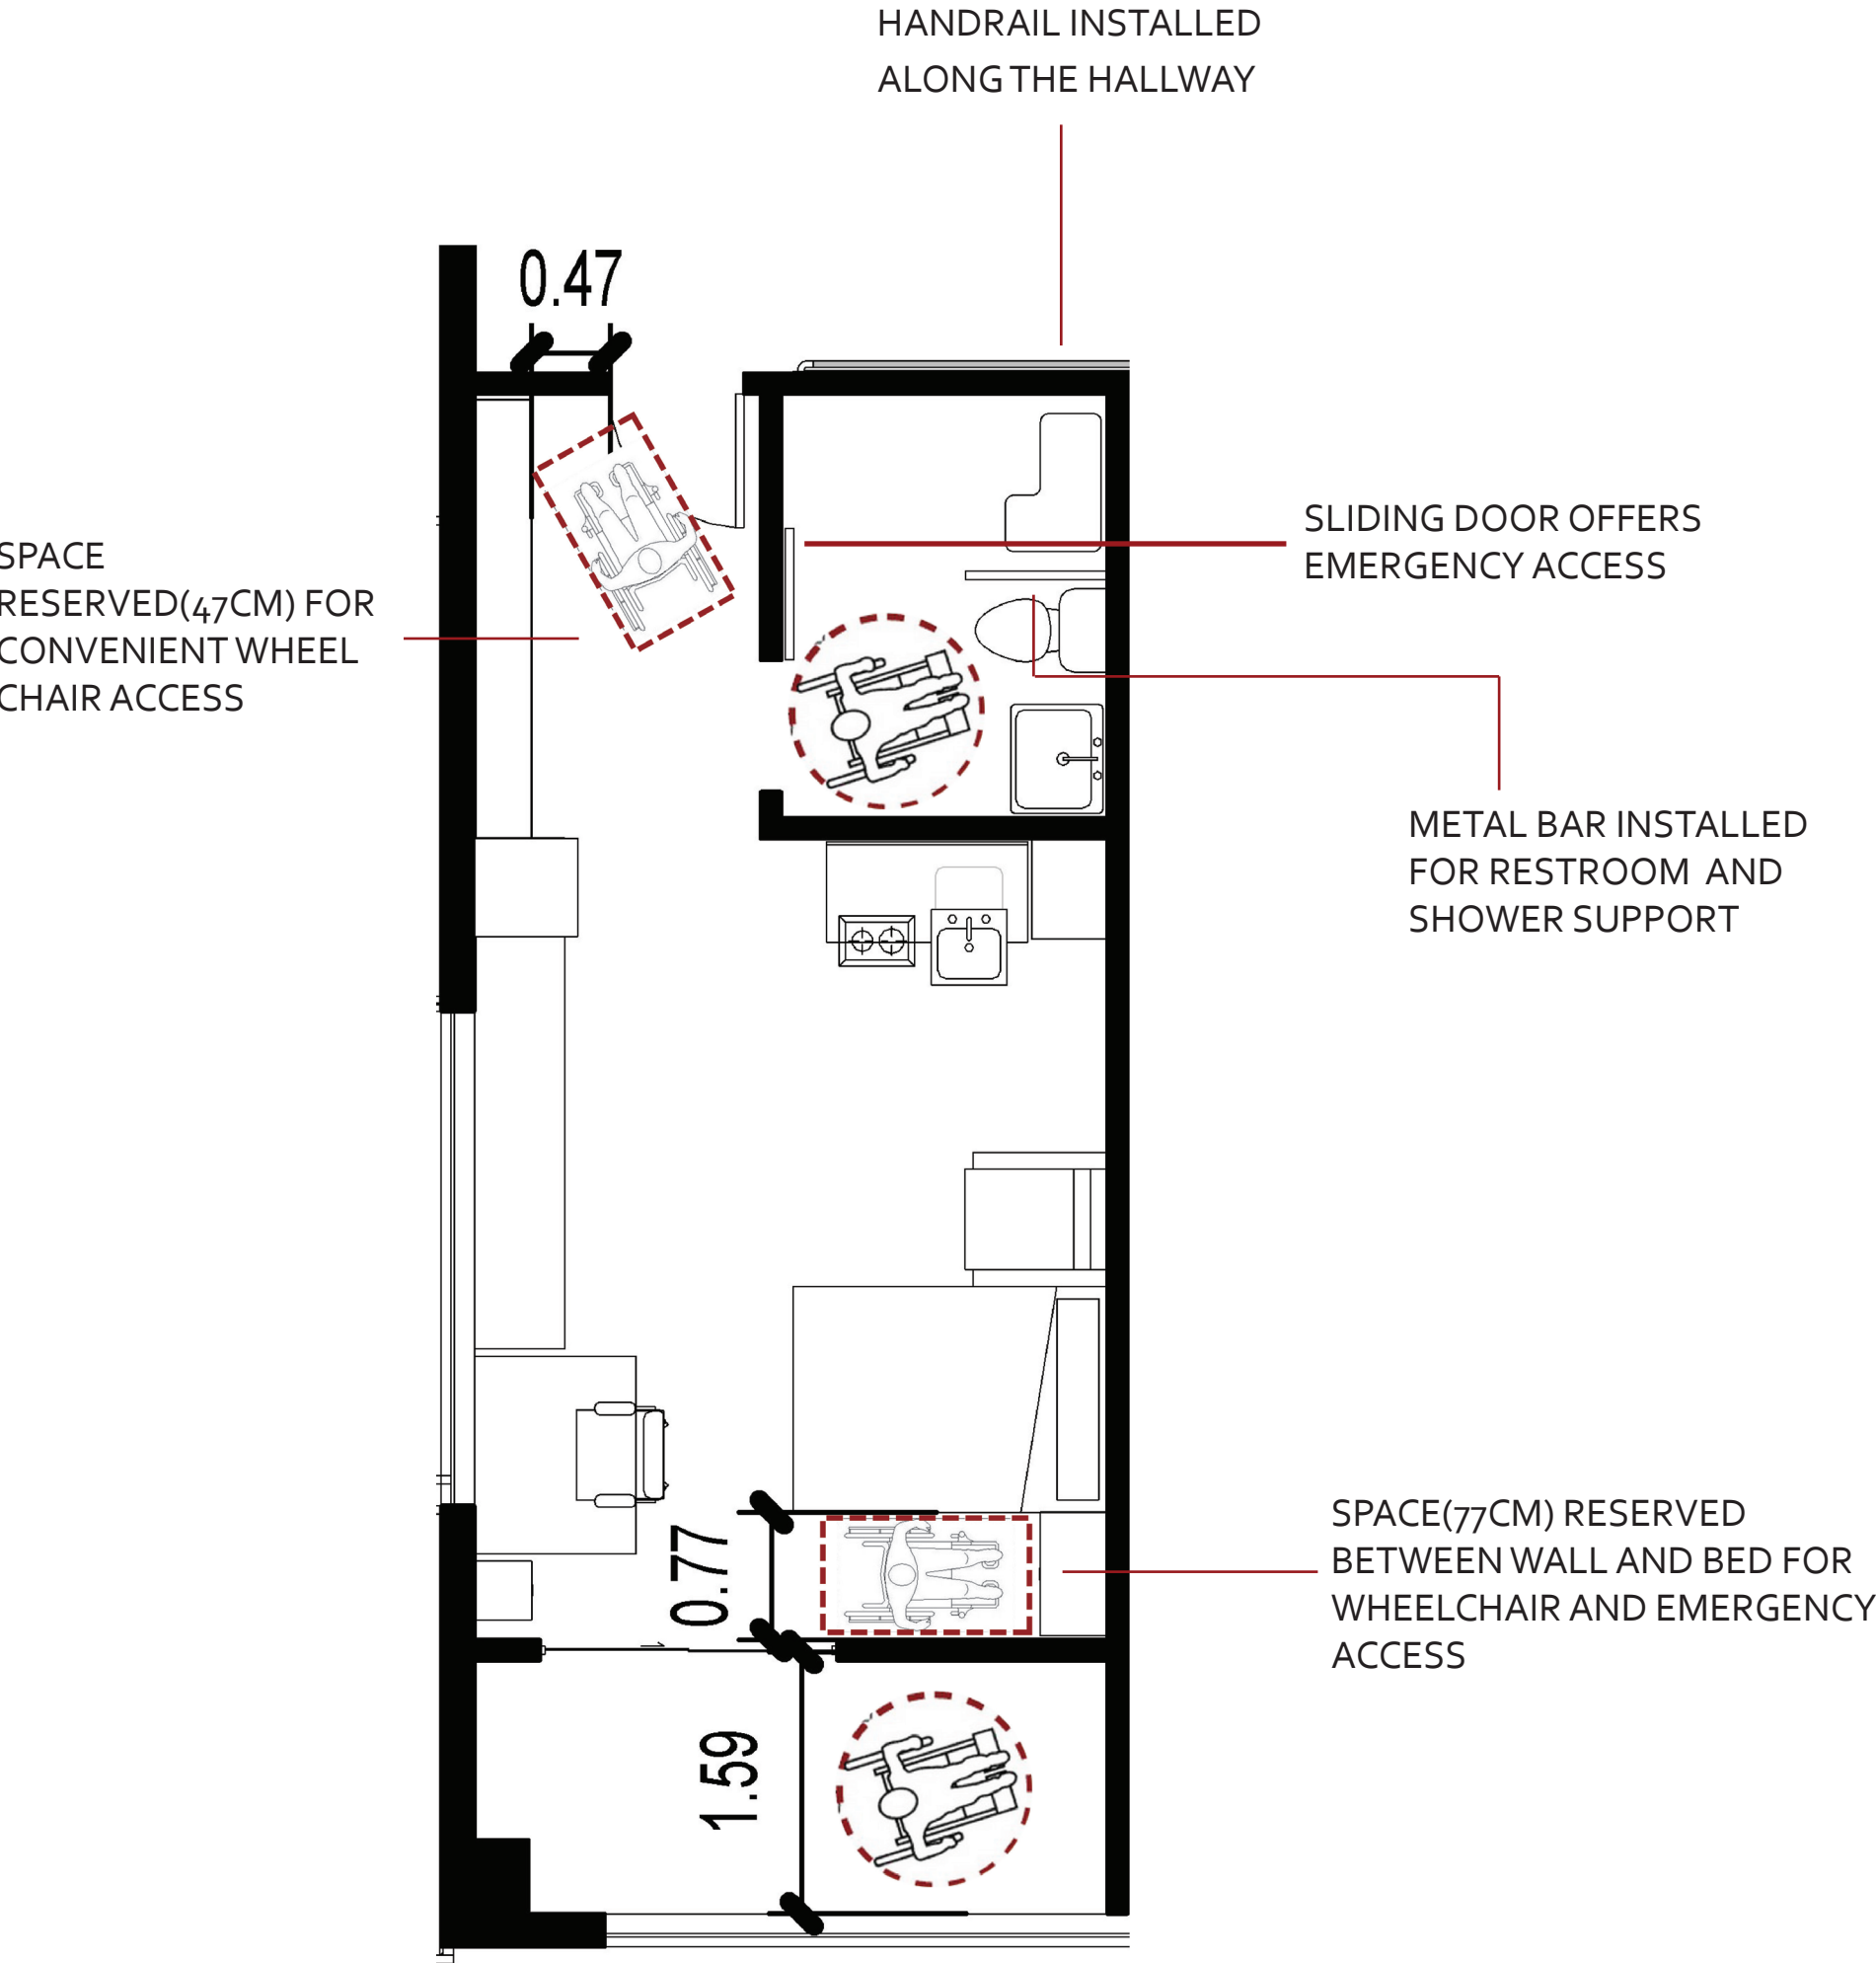

ENTRANCE BENCH FOR
ELDERLY TO SIT AND CHANGE
SHOES

TEMPORARY
STORAGE SPACE

BED RECEIVES
INDIRECT LIGHT



AWNING WINDOW
REDUCES WIND
SPEED AND
CREATE NATURAL
VENTILATION

NIGHT LIGHT INDICATES
THE PATH BETWEEN
BED AND RESTROOM

SUPPORT BAR FOR
GETTING UP

NON-SLIP CARPET

APARTMENT