

Structural Details







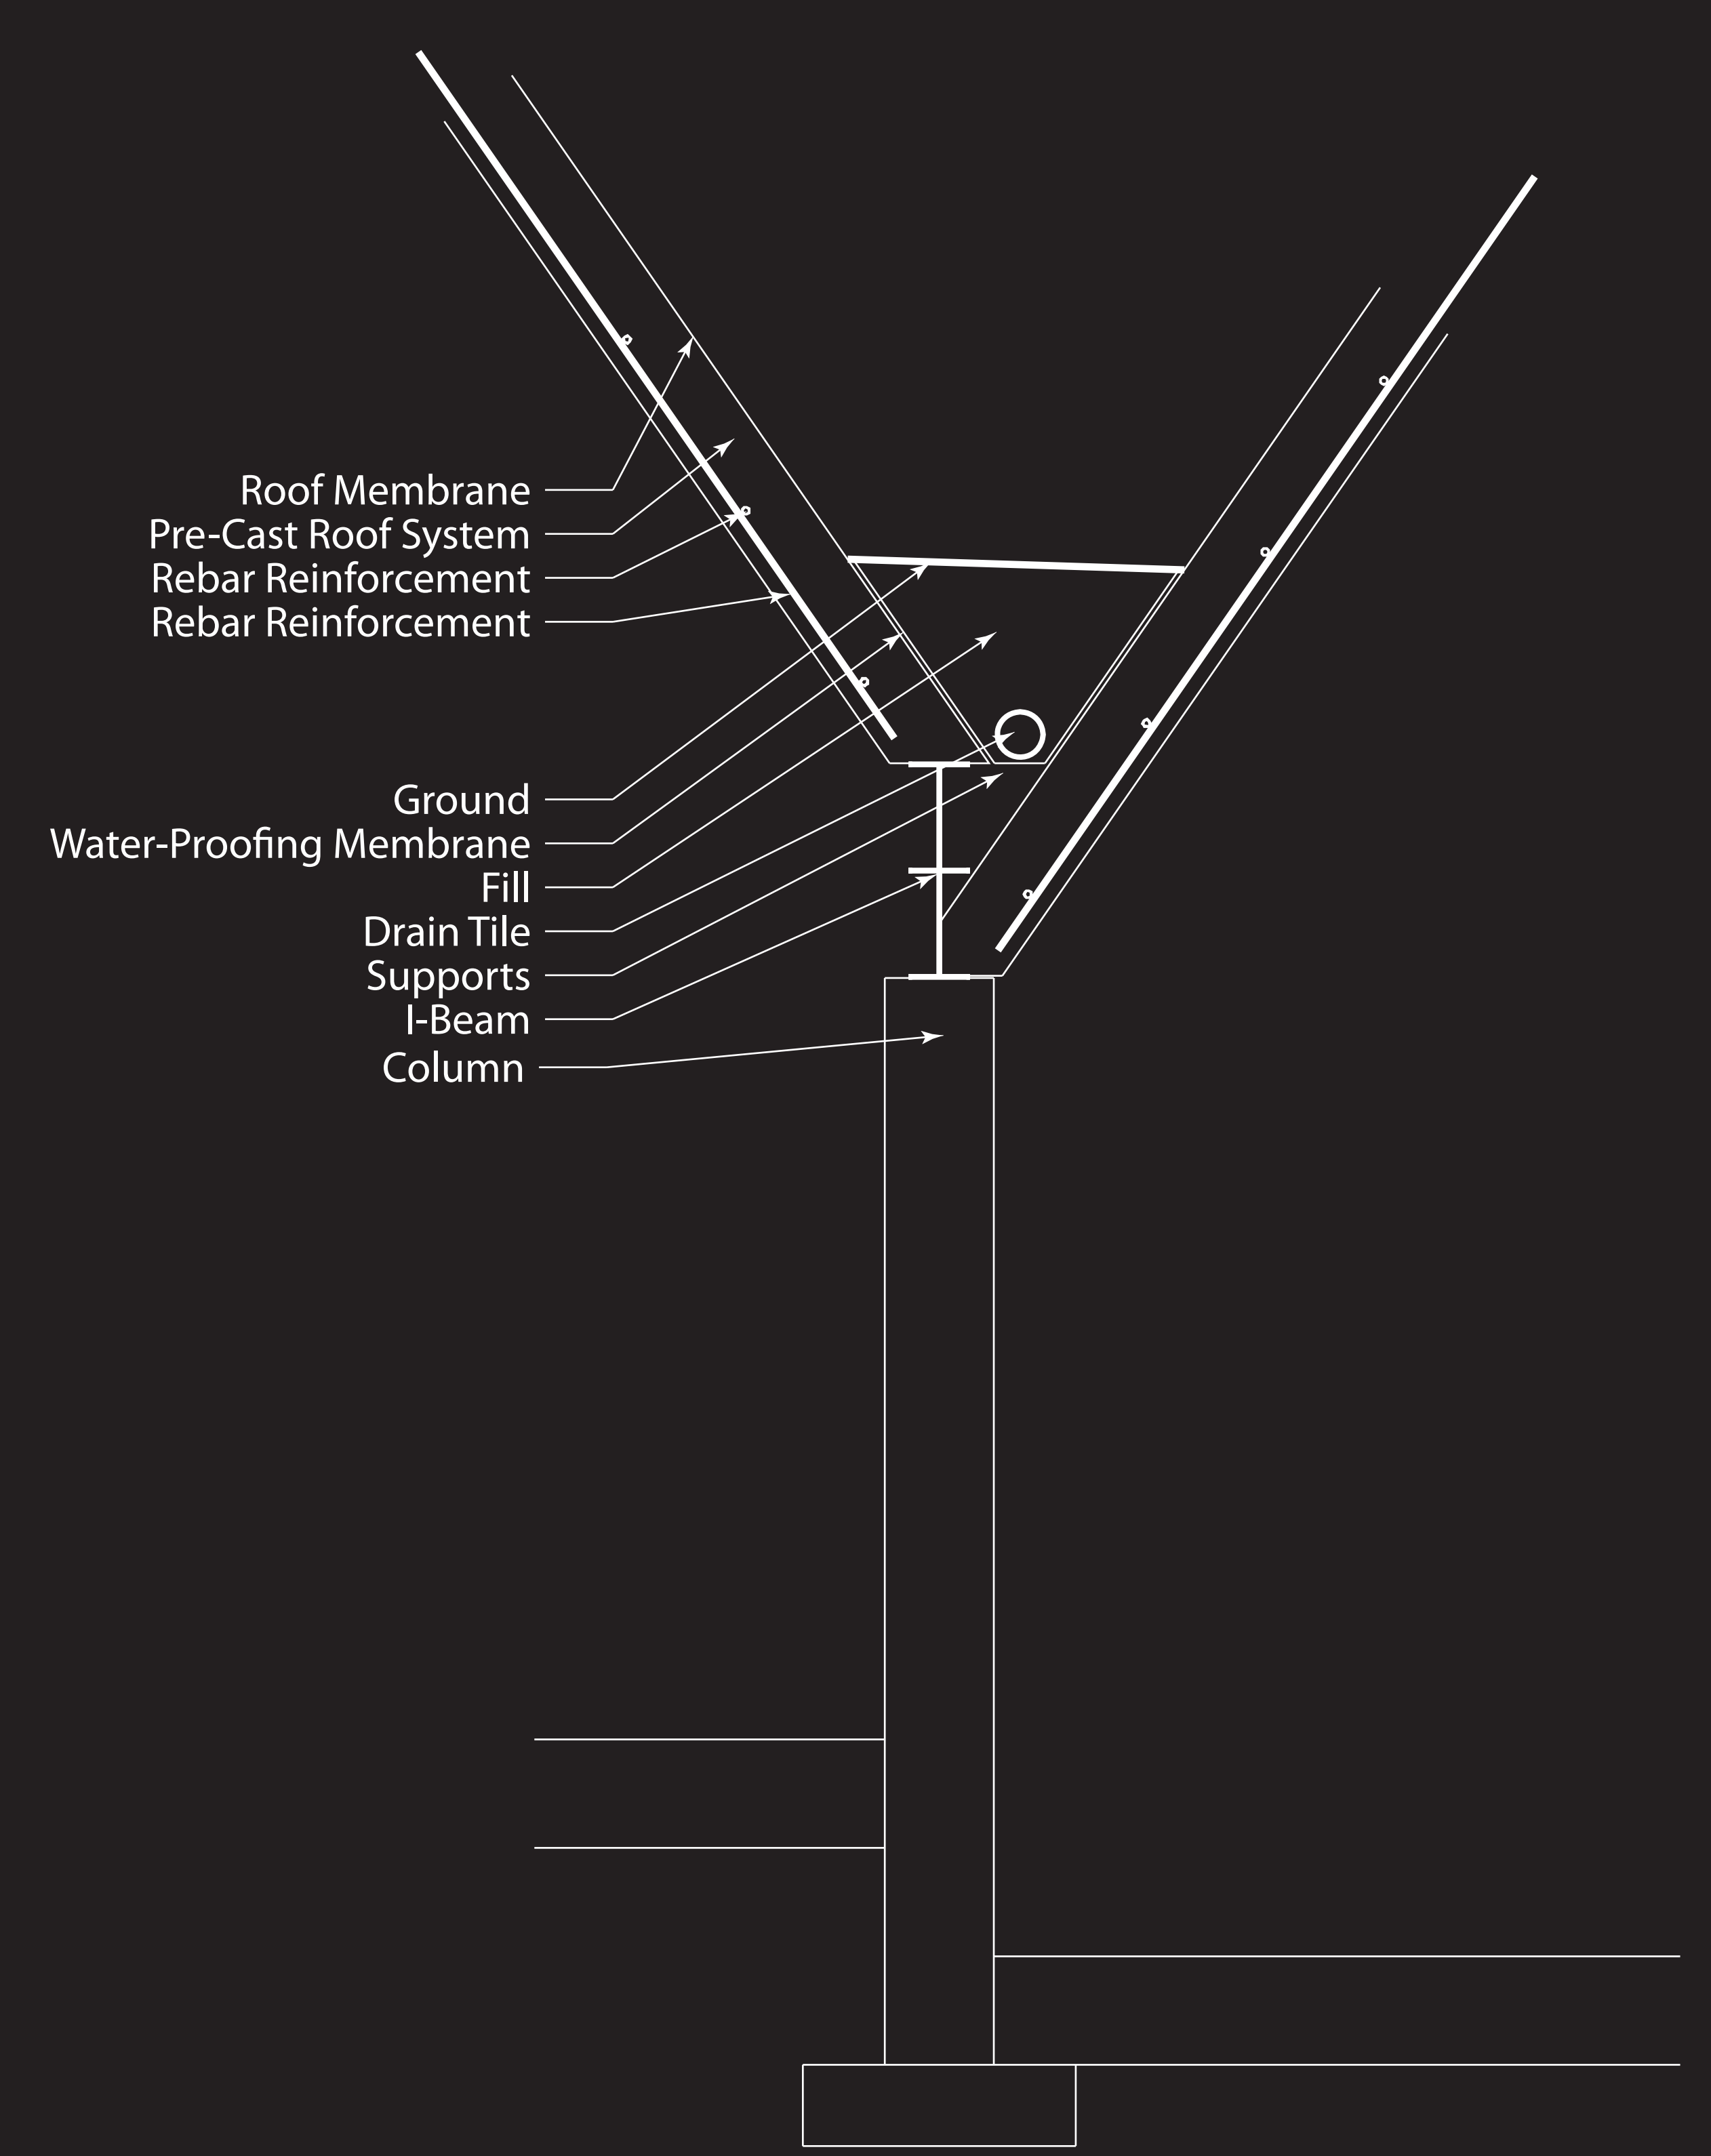


Exhibit Details

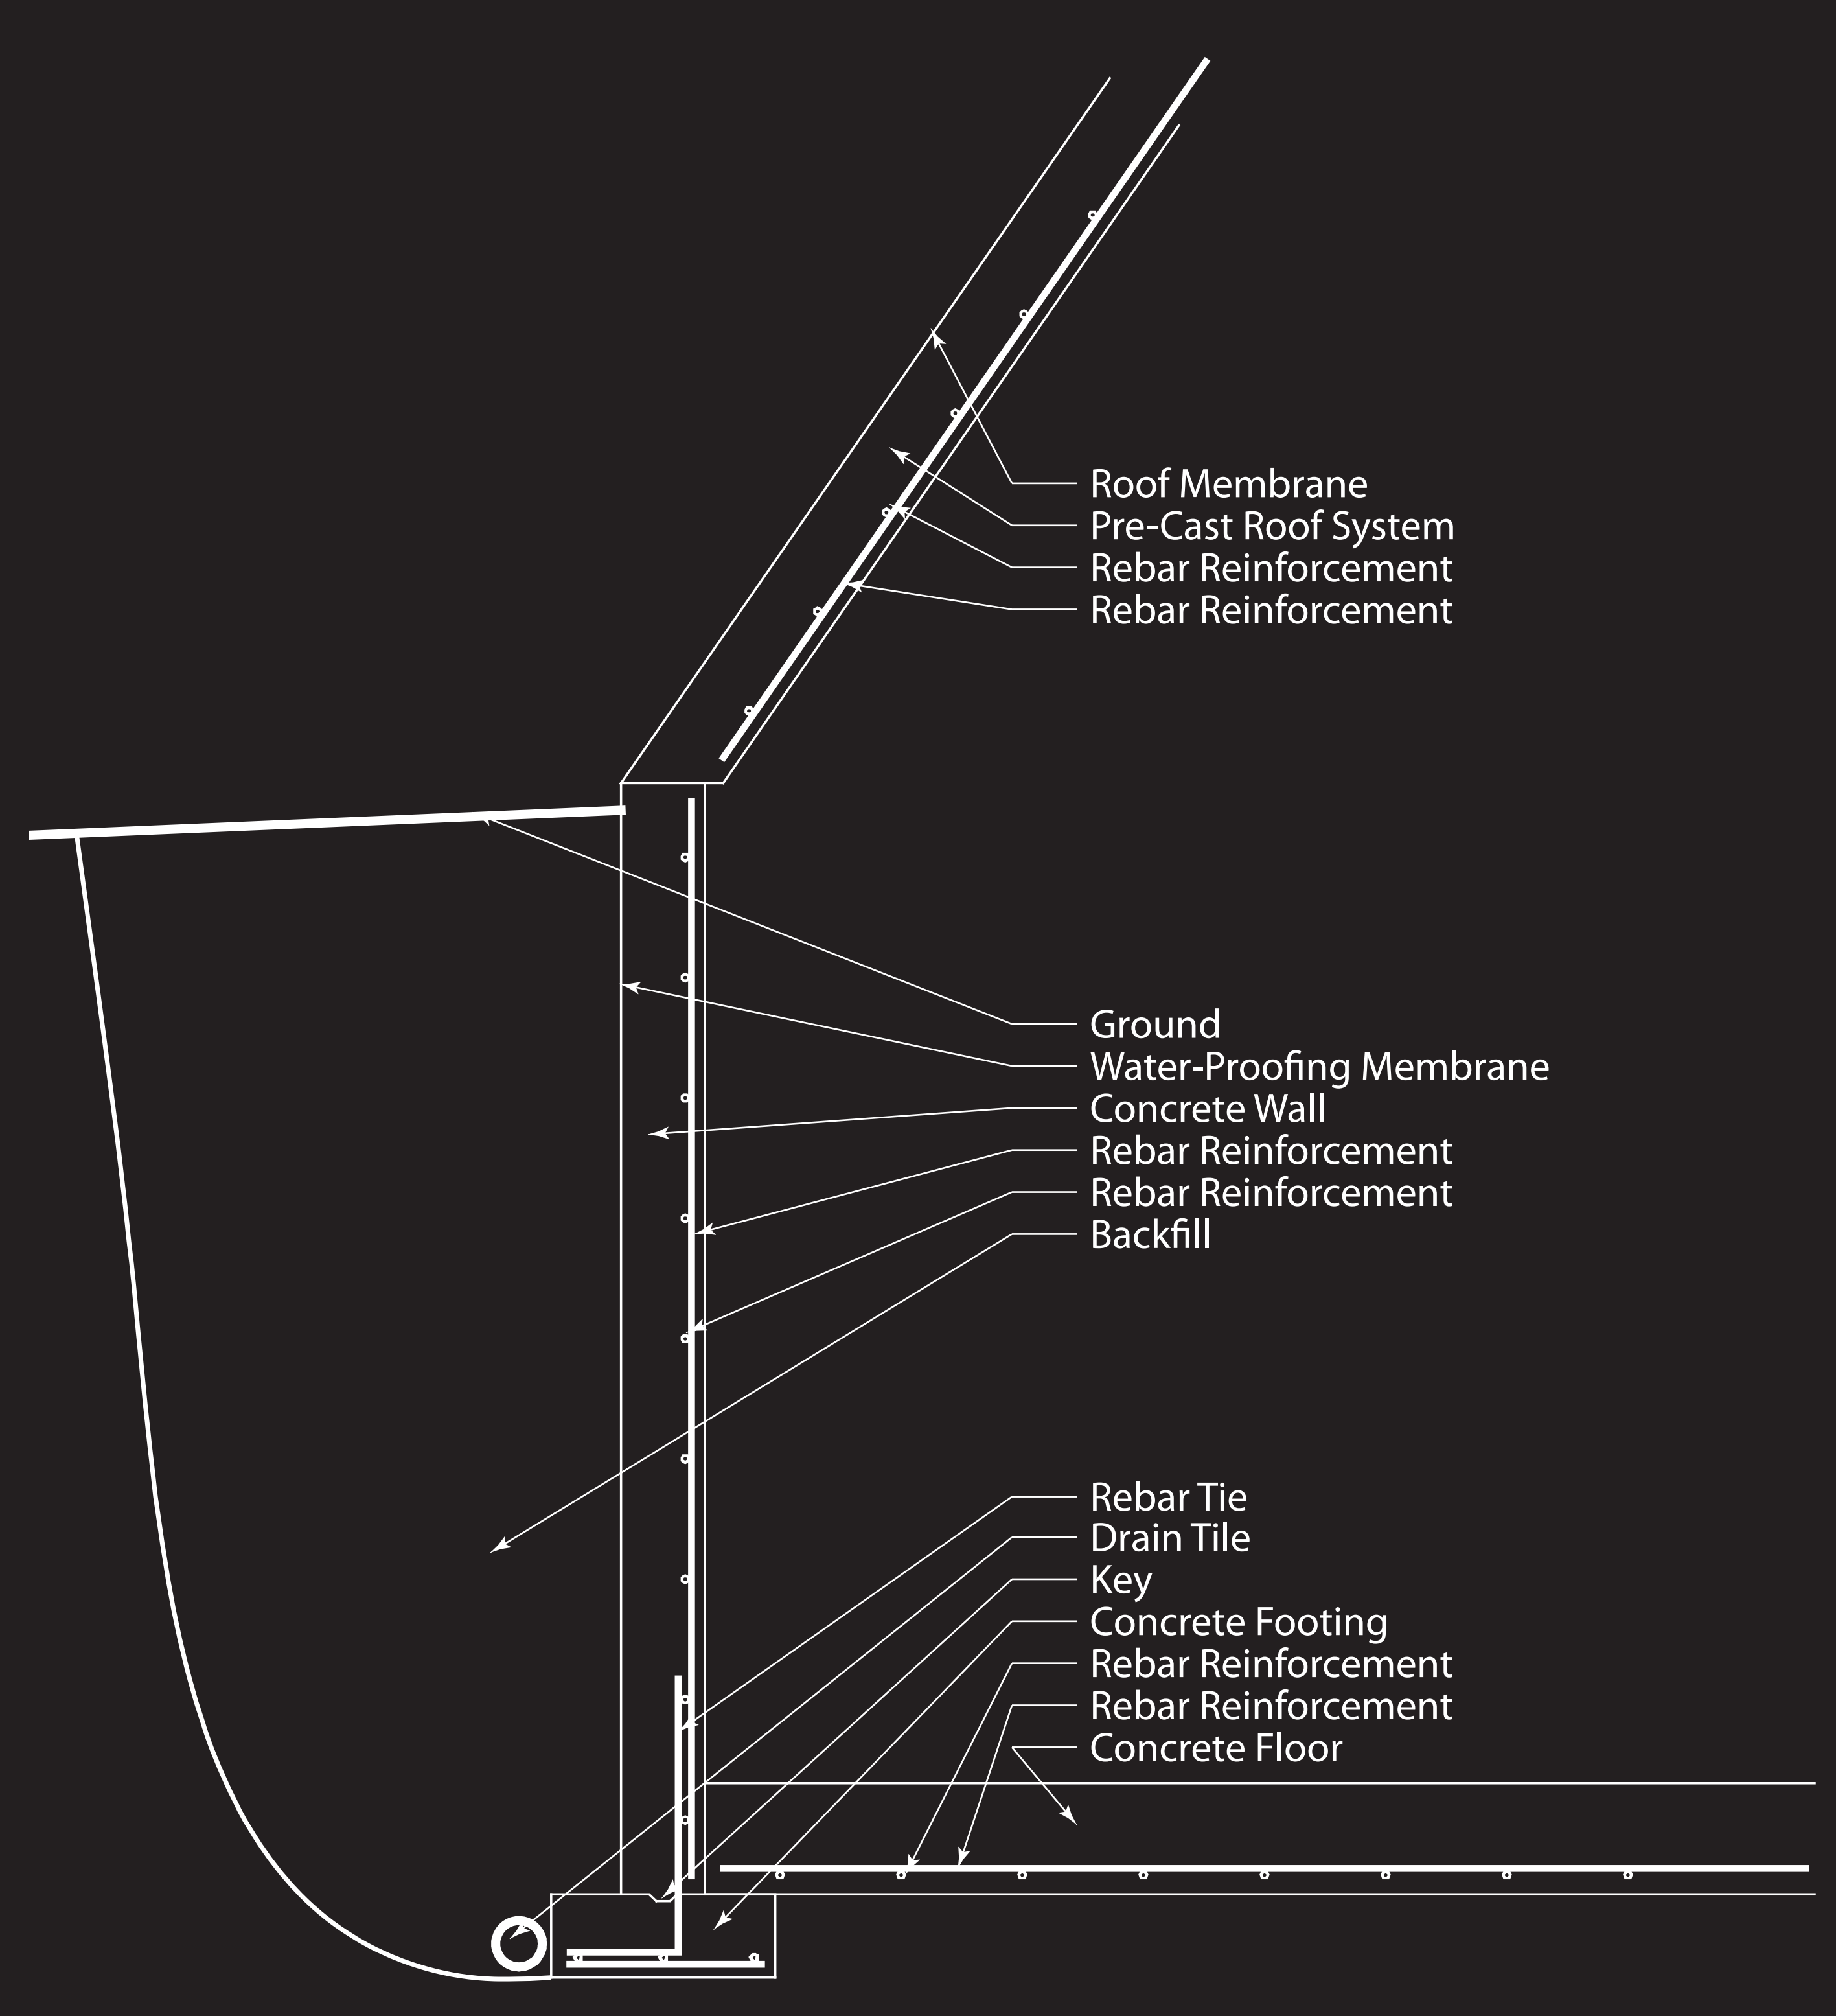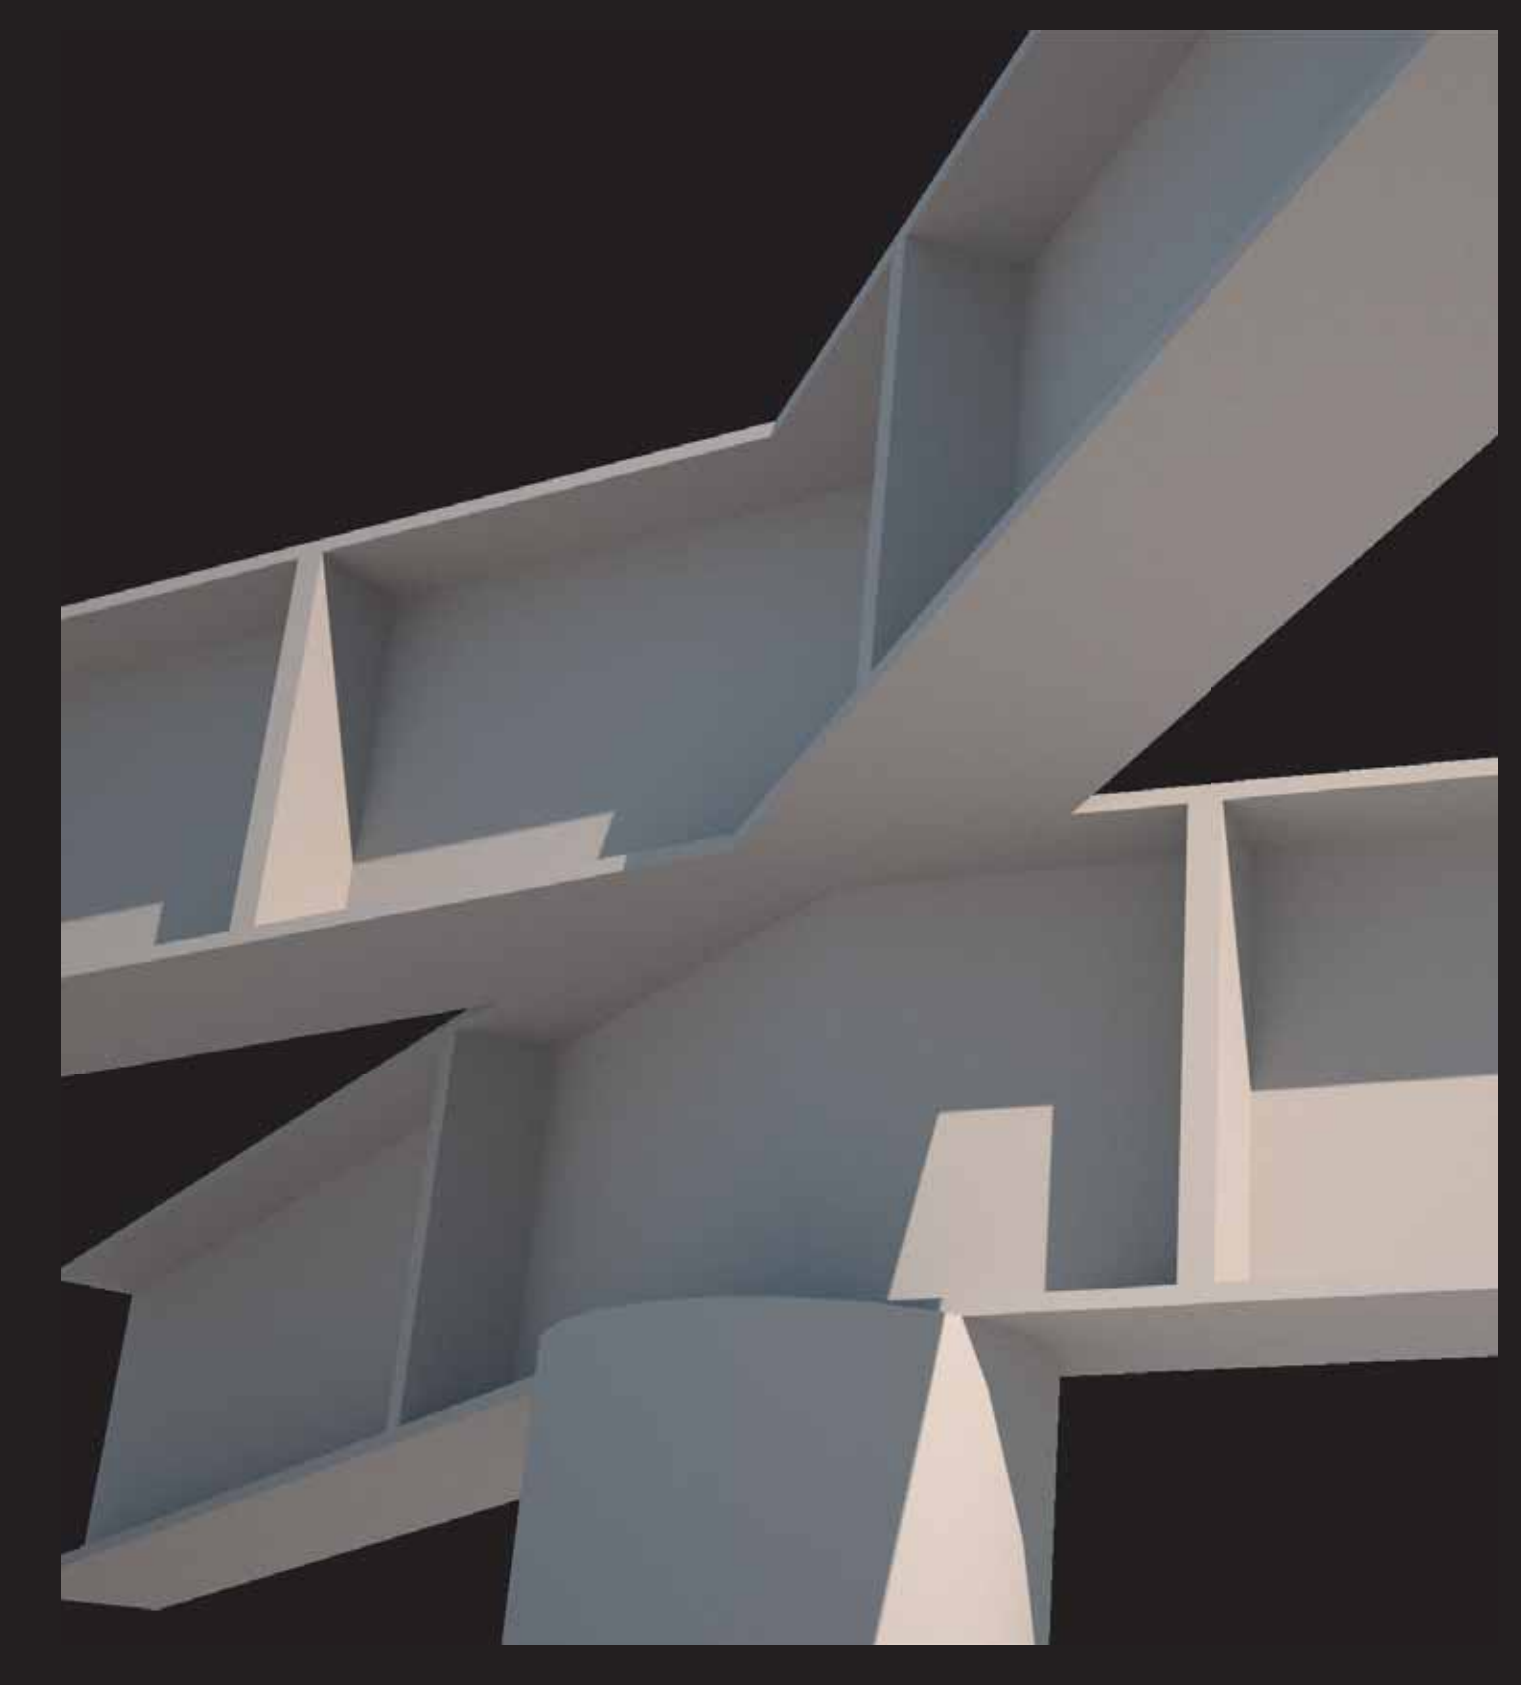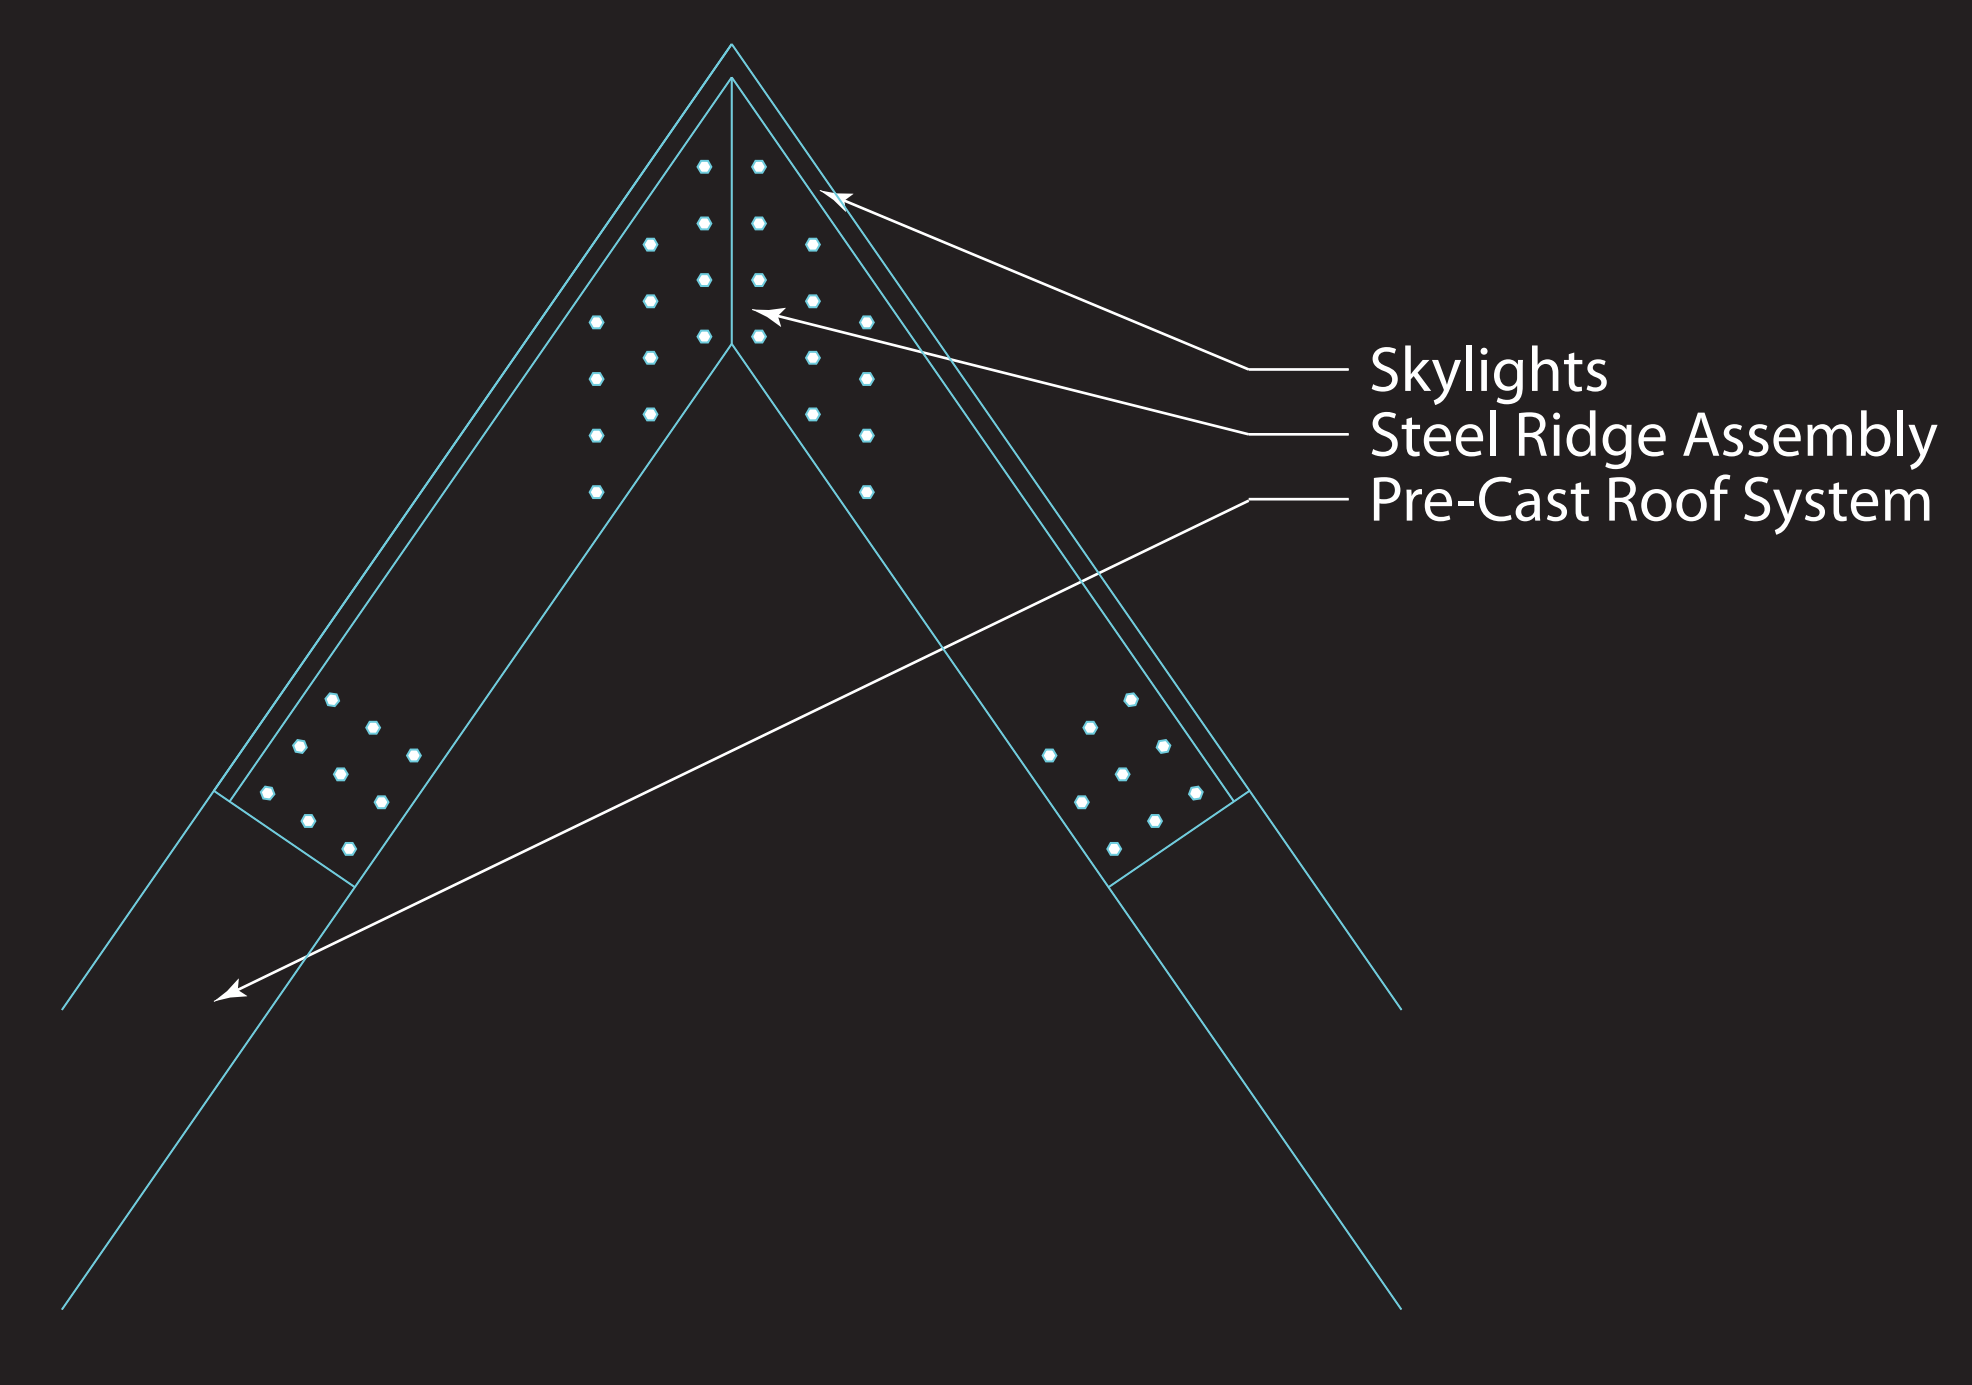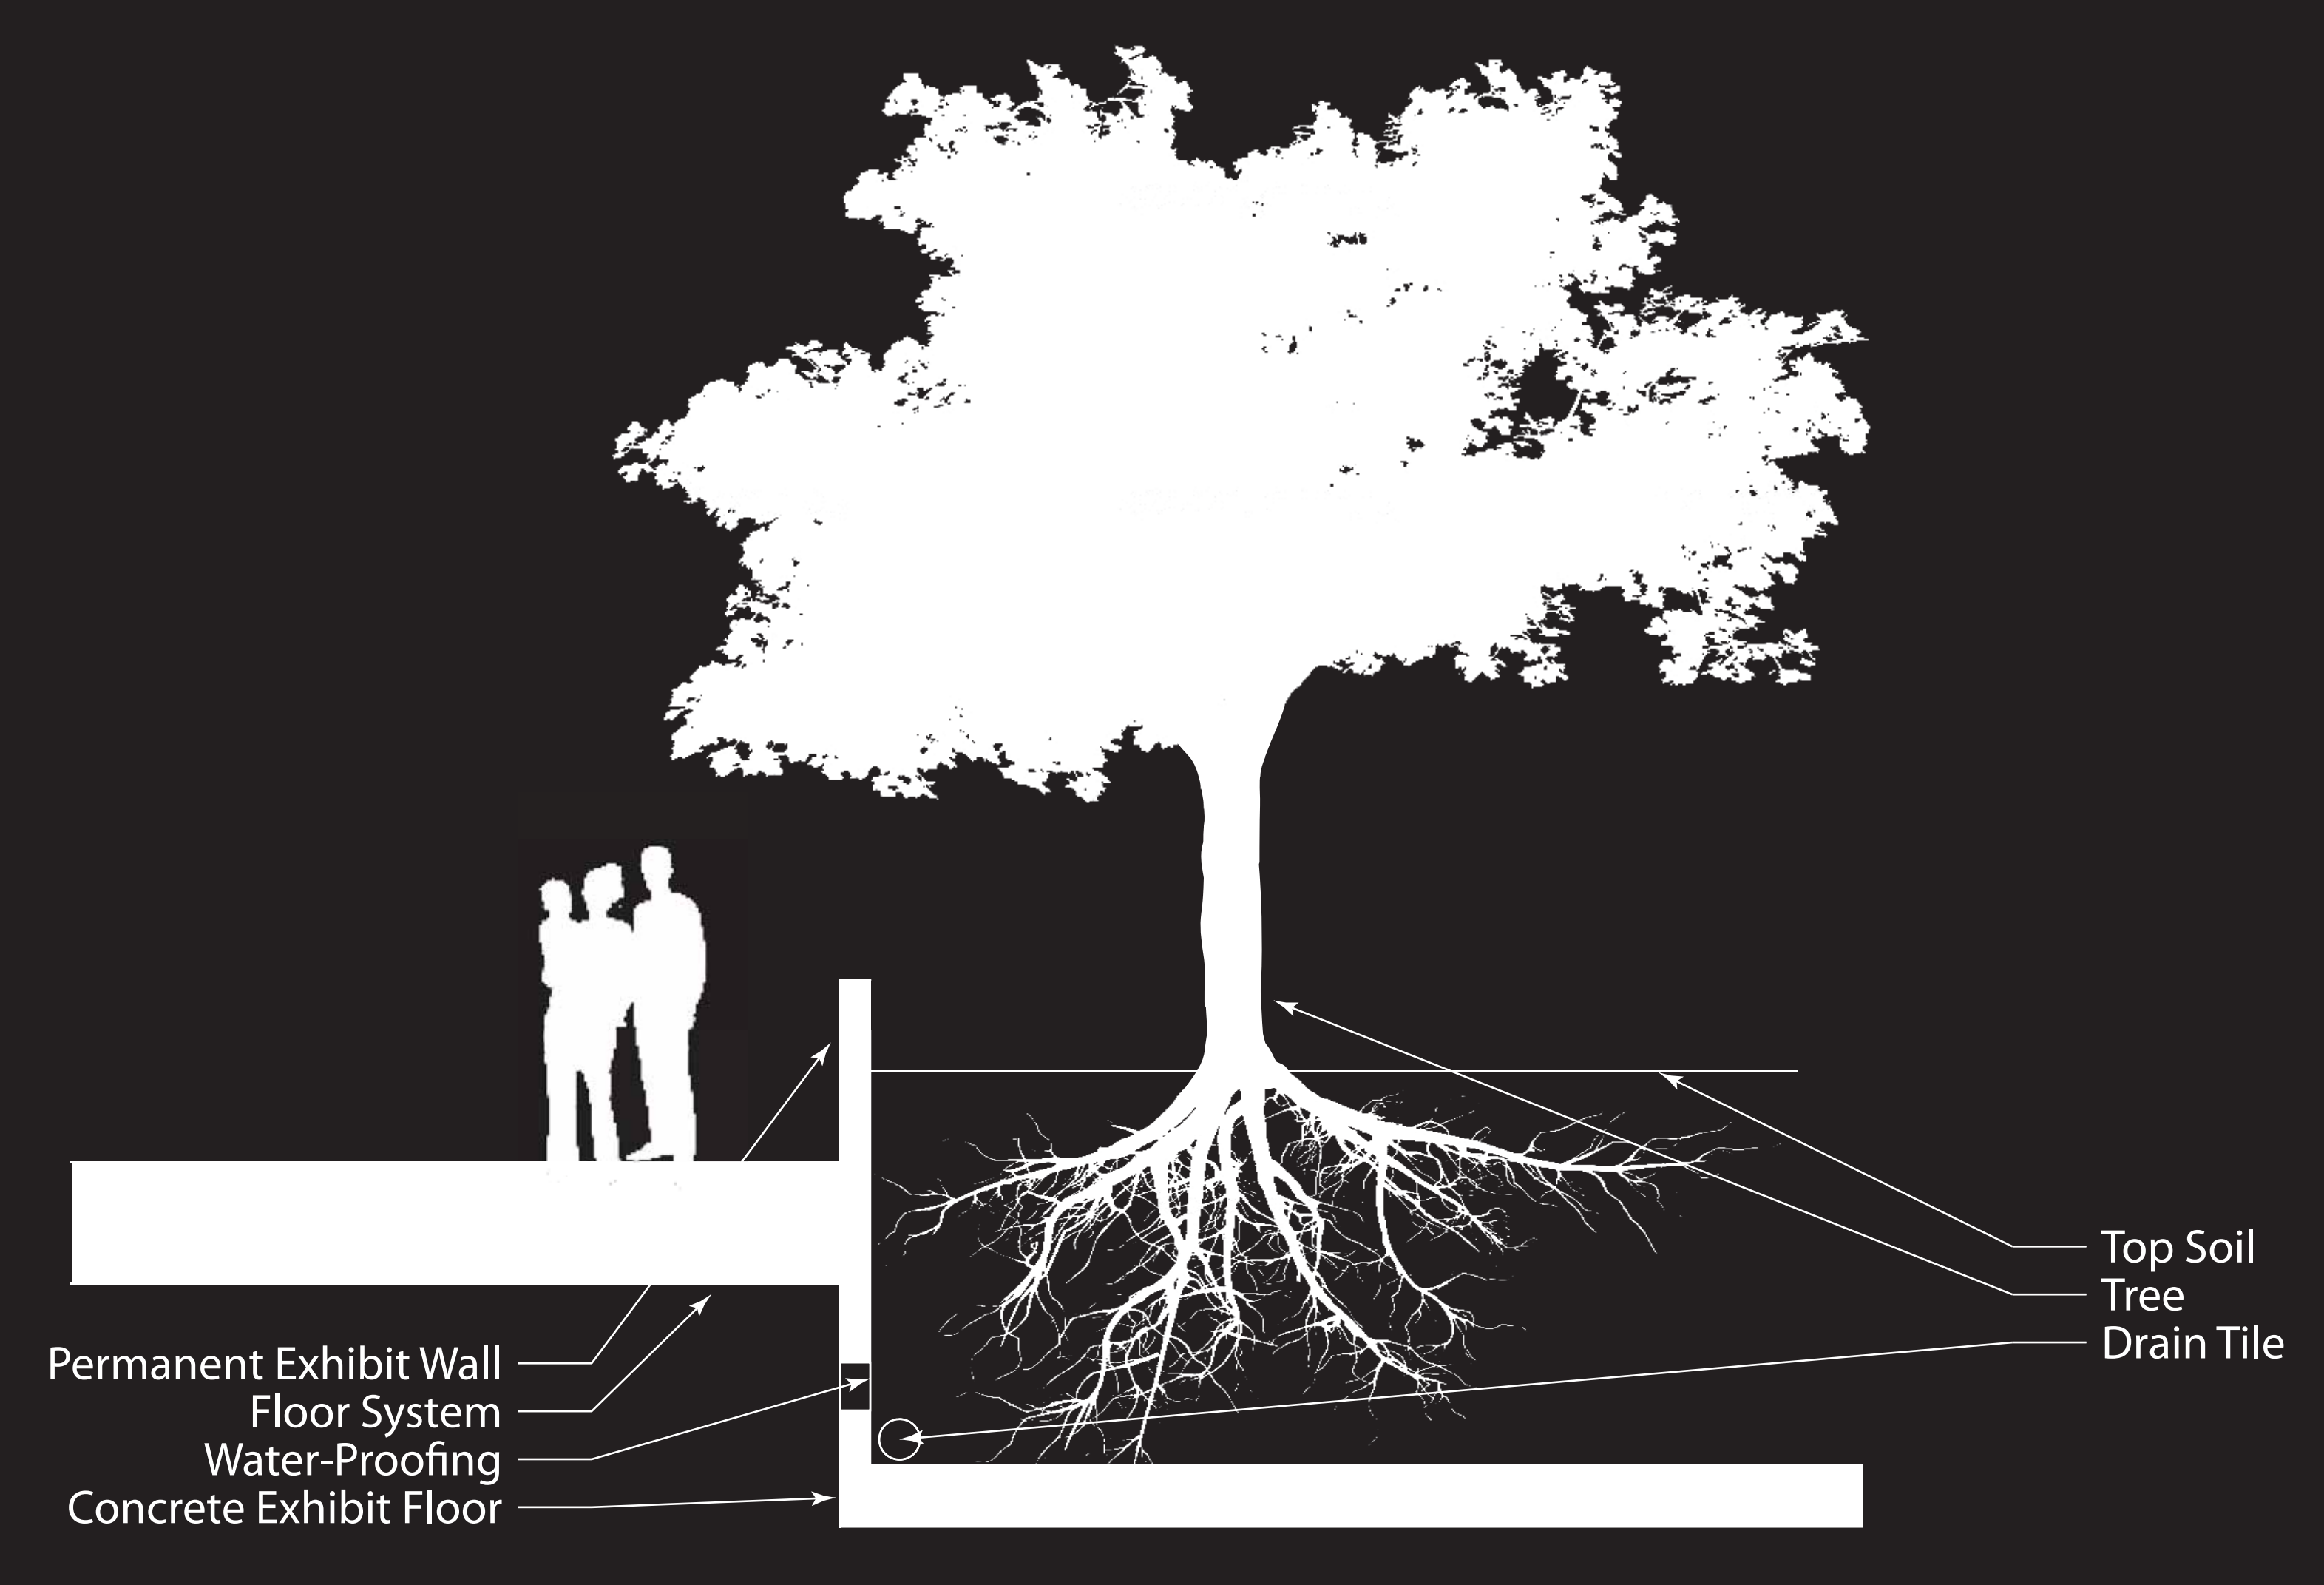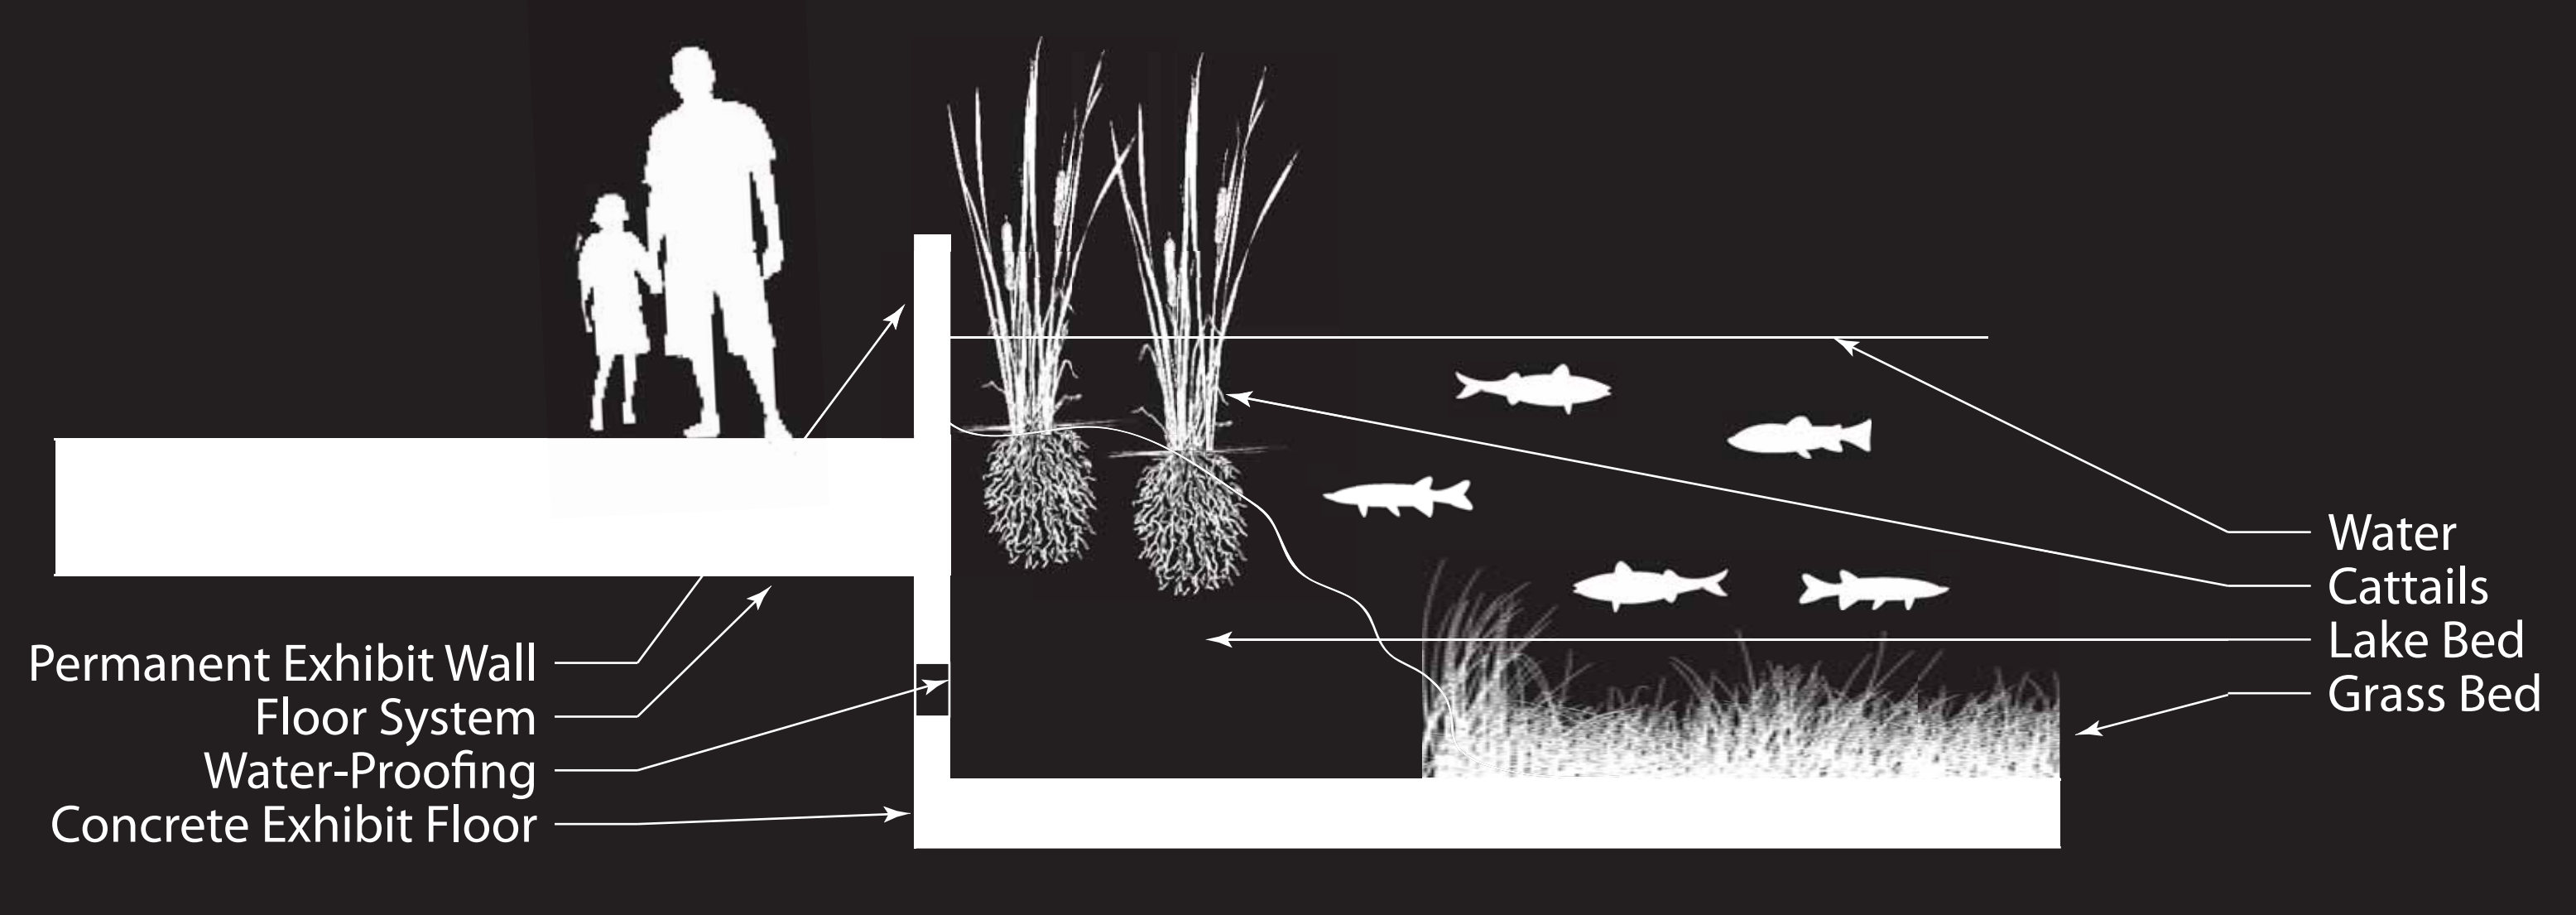

Elevations

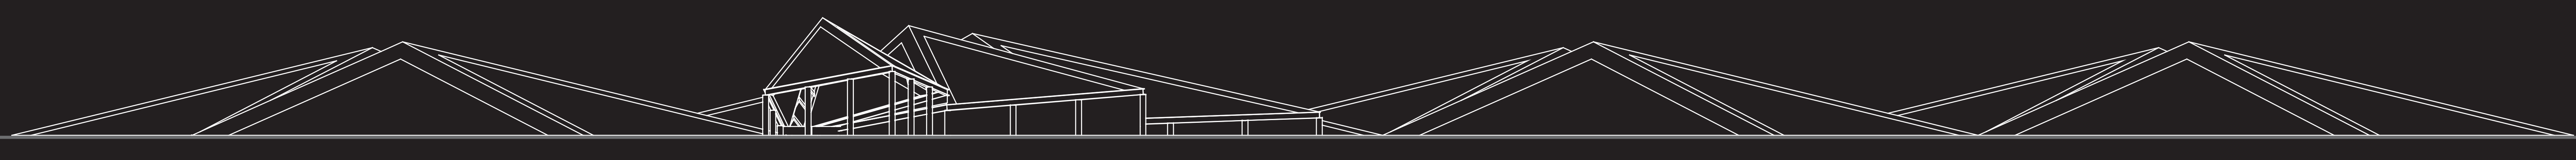

South Elevation



East Elevation



North Elevation



West Elevation

Layouts

