



PLAN

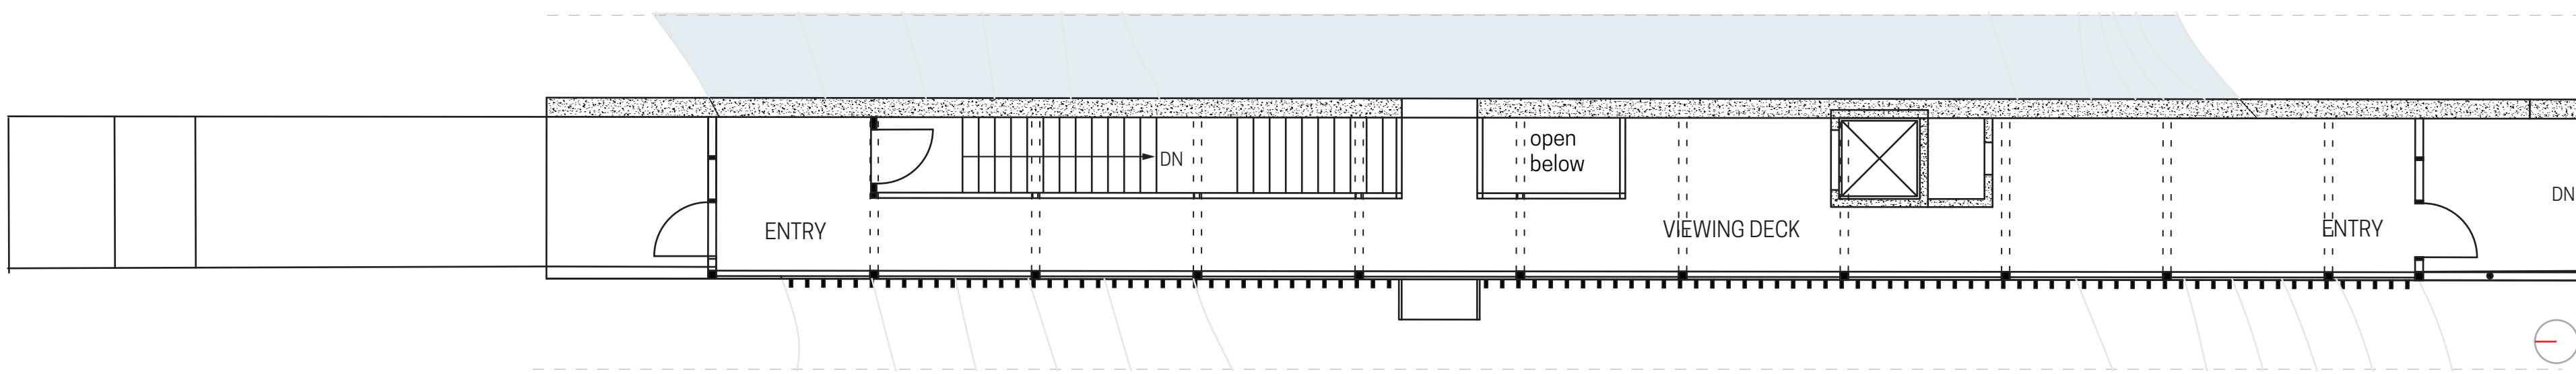


DETAILS

- SOIL
- FILTER FABRIC
- MOISTURE RETENTION
- AERATION
- THERMAL INSULATION
- STRUCTURAL DECK
- MEMBRANE FLASHING

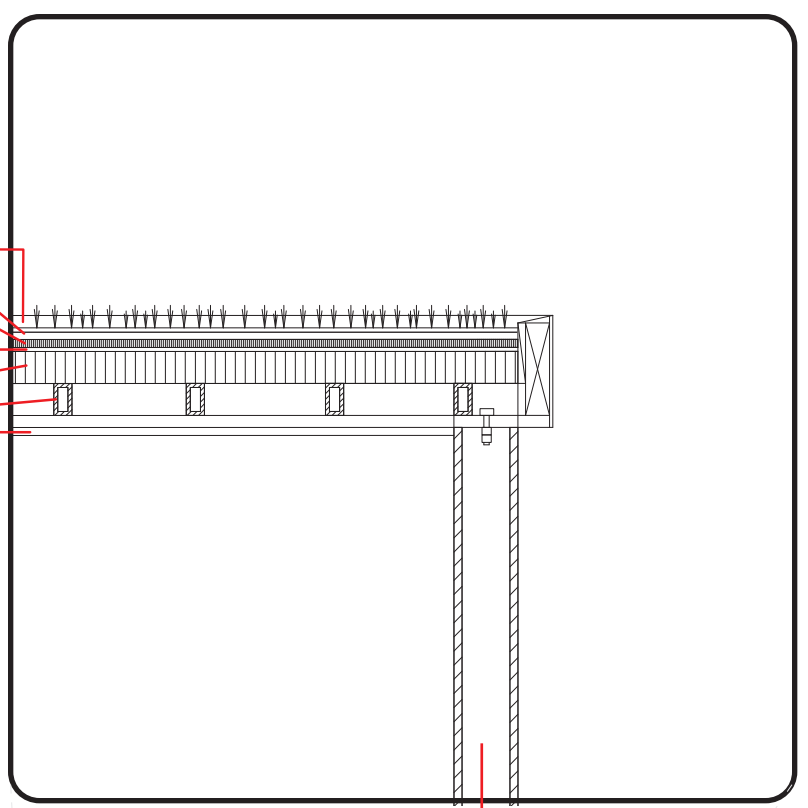

SCALE 1" = 1'-0"
STEEL COLUMN


A - PLANTED ROOF

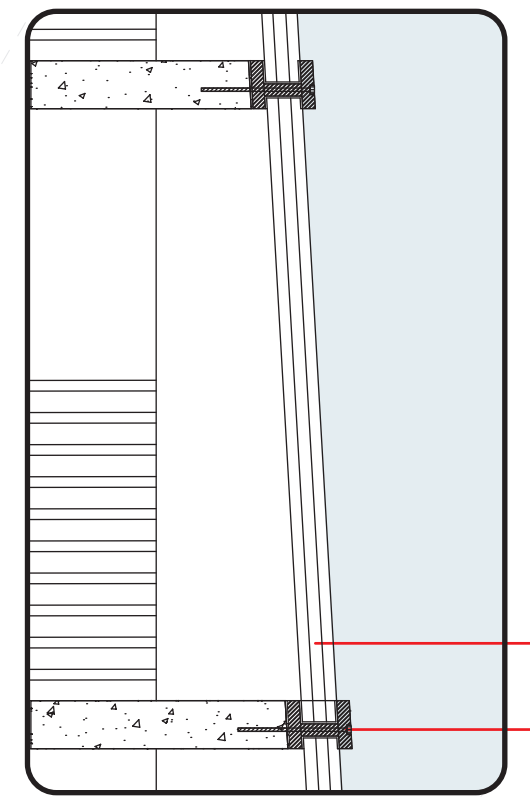

SCALE 1/2" = 1'-0"

- STRUCTURAL GLASS
- STEEL ANCHOR


B - AQUARIUM GLASS

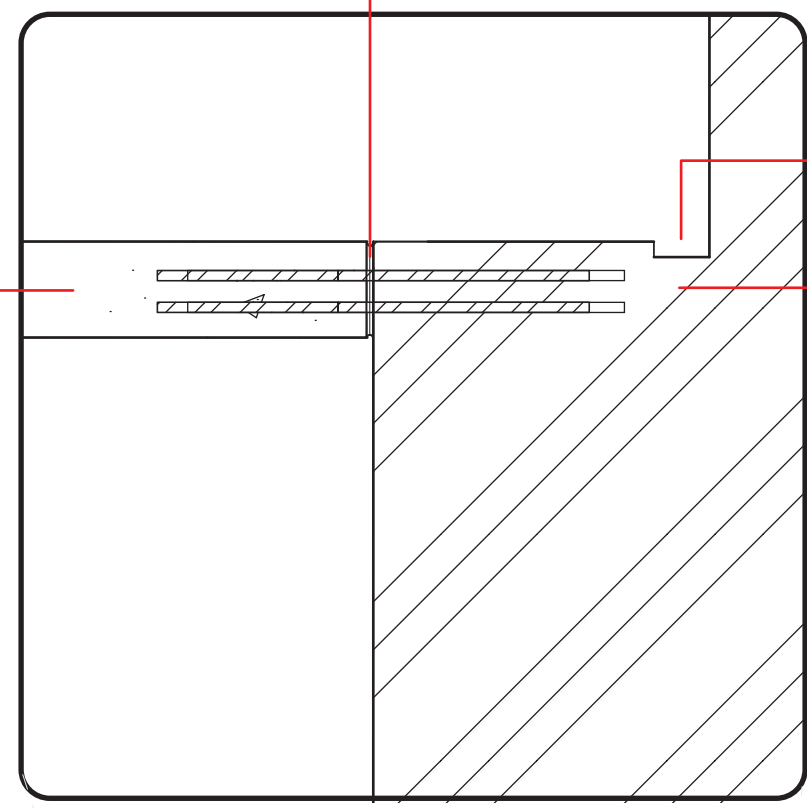

SCALE 1" = 1'-0"


C - CONCRETE, MEET GRANITE

LATERAL SECTION

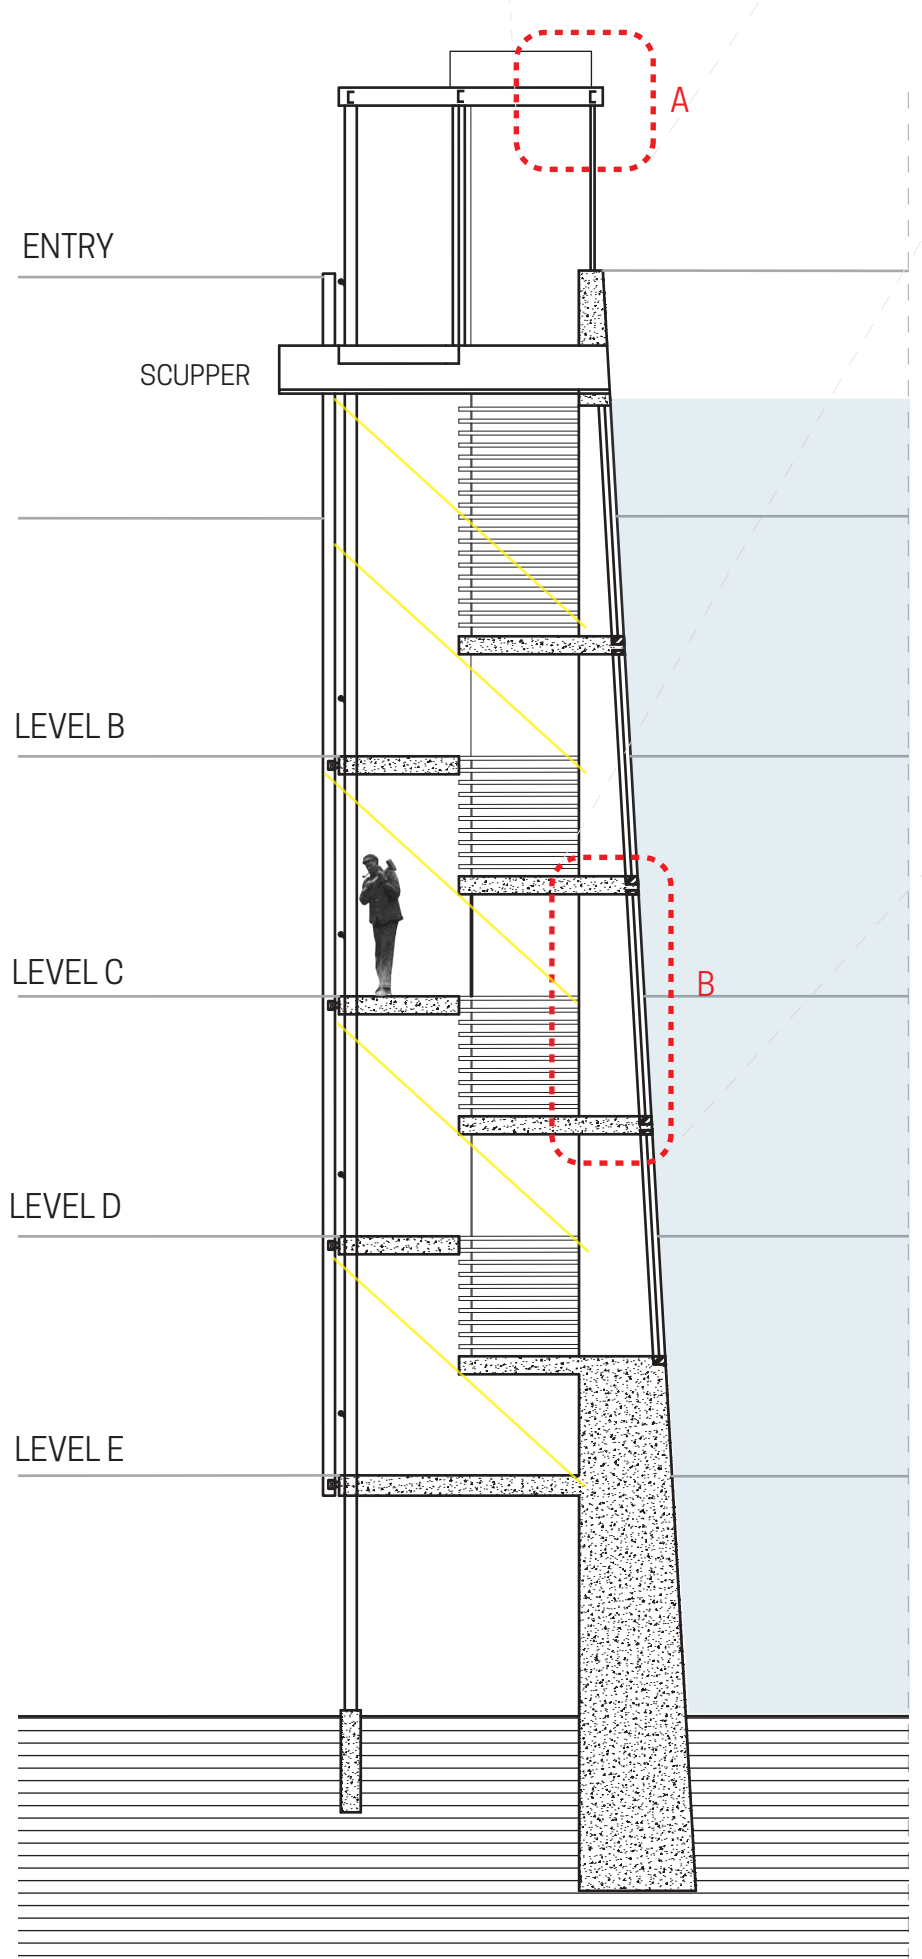

SCALE 1/8" = 1'-0"

LONGITUDINAL SECTION

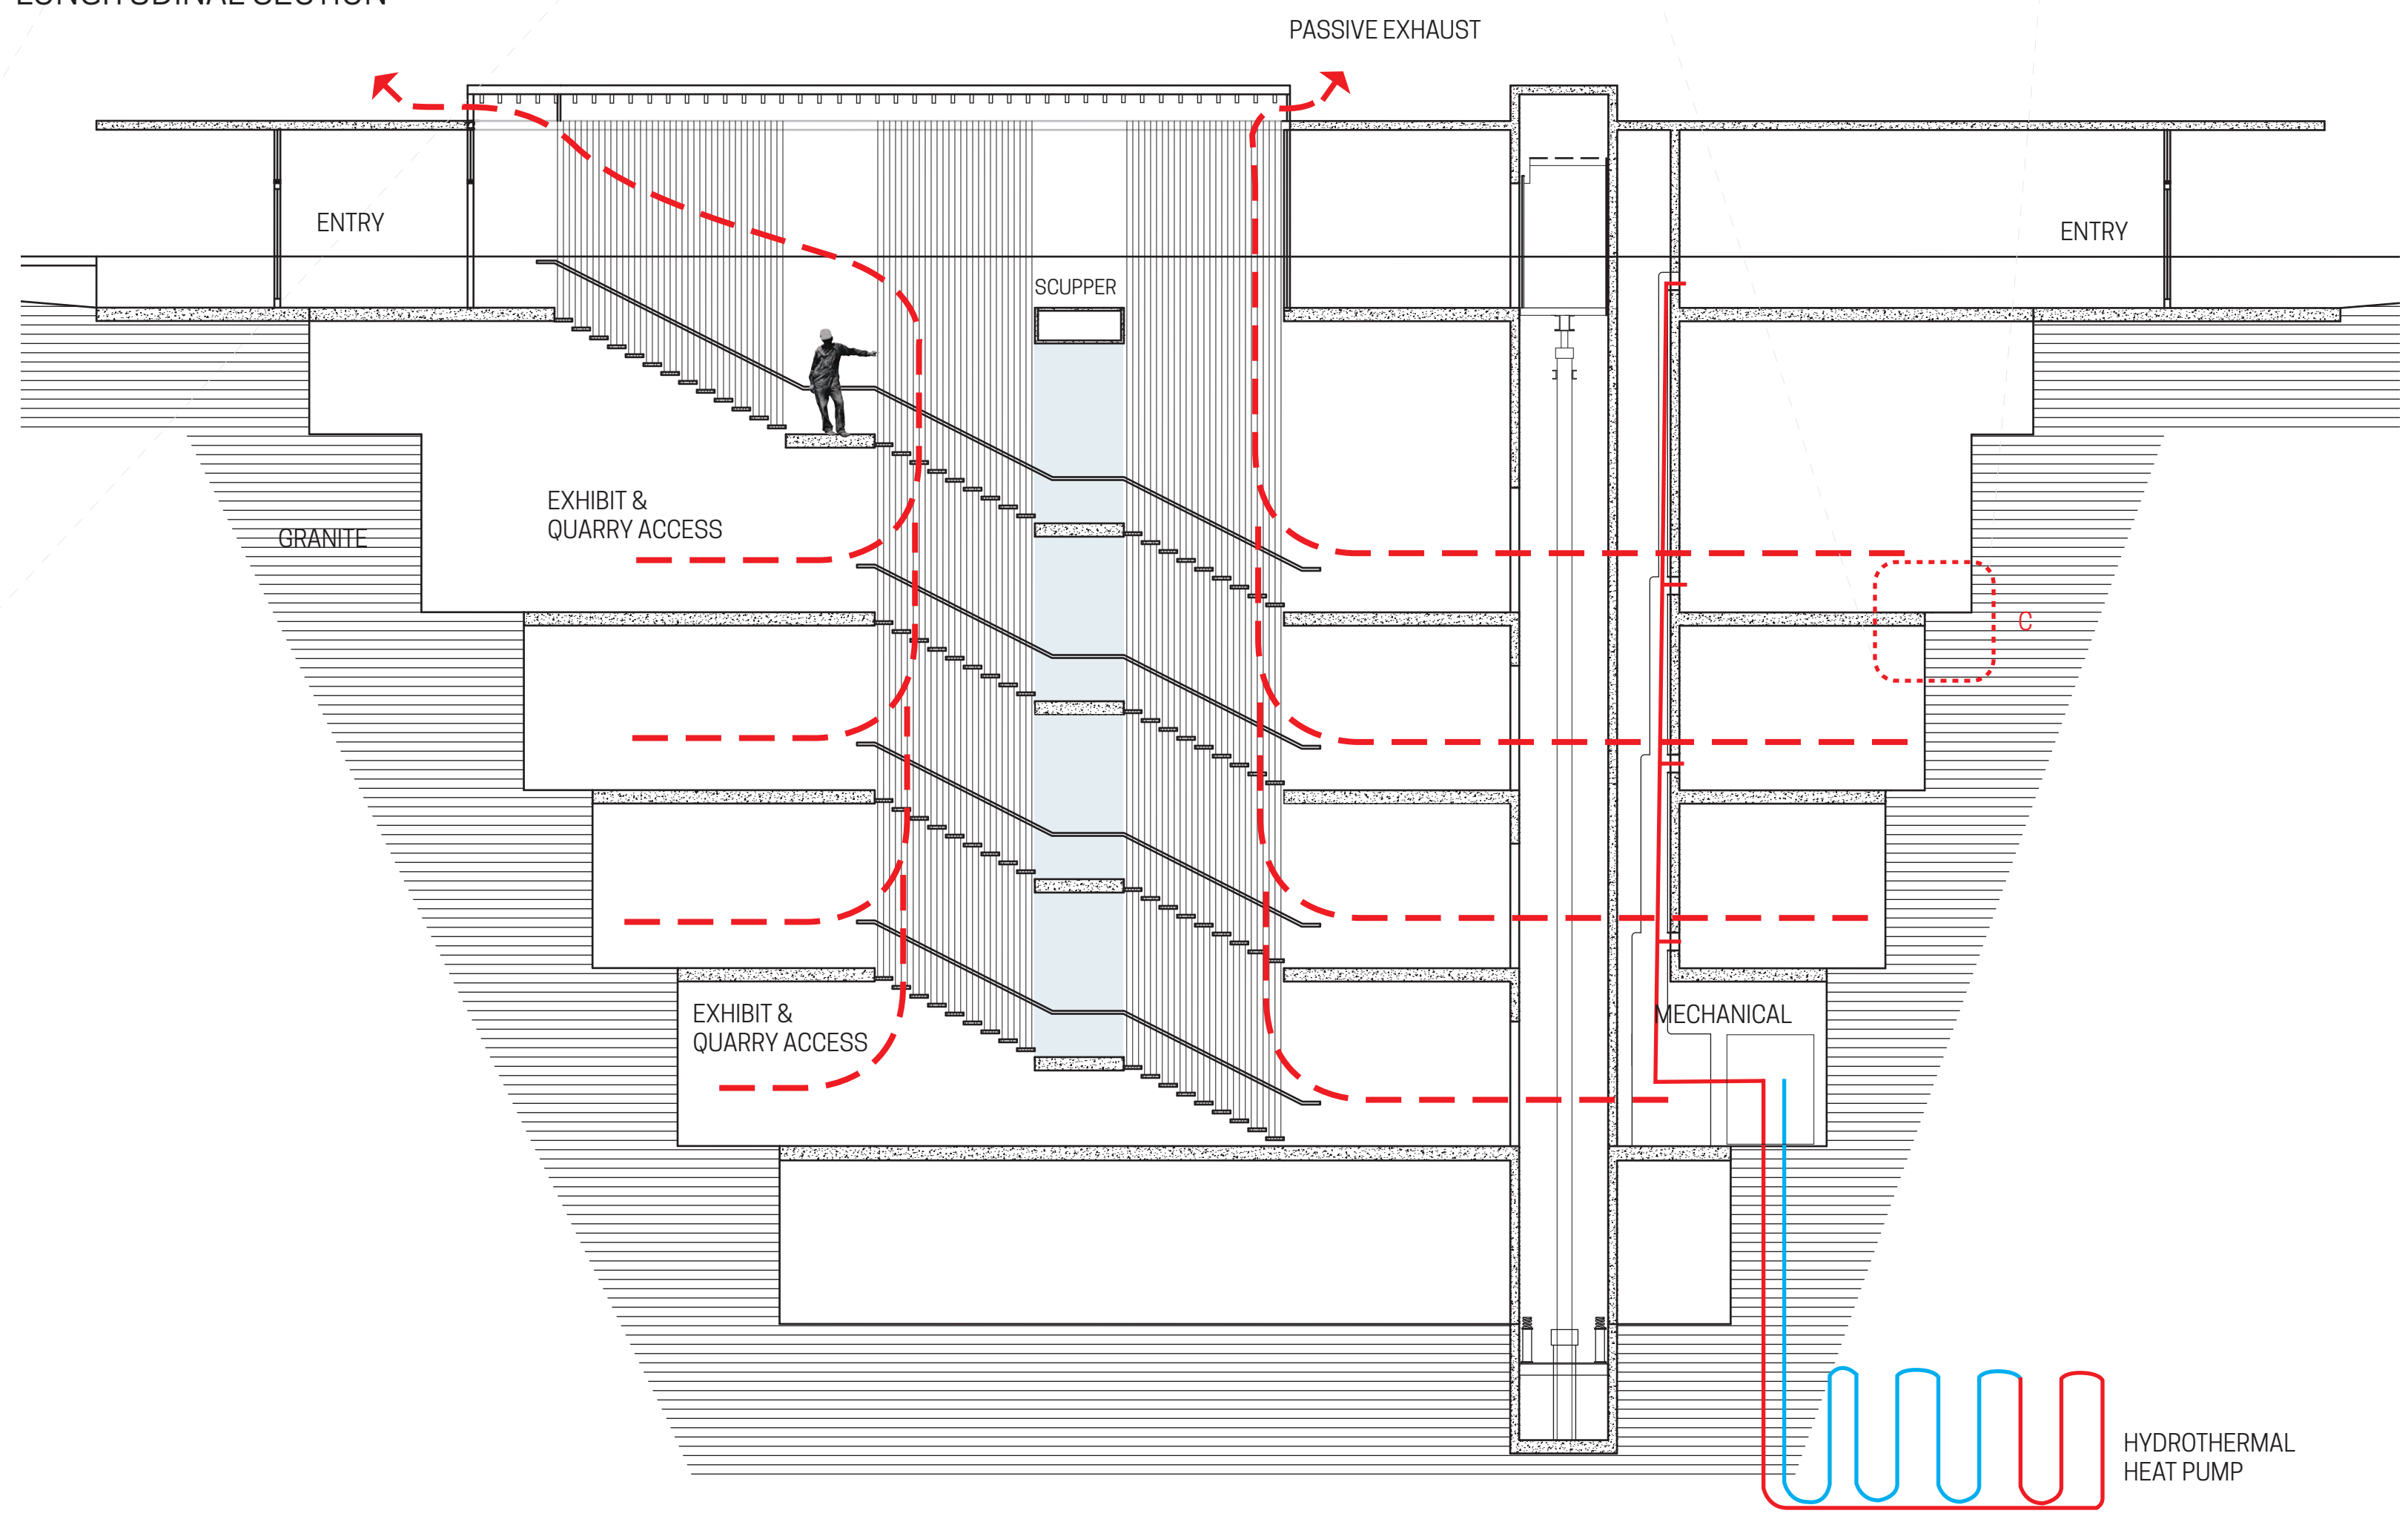

HYDROTHERMAL HEAT PUMP