


PENDANT PINES




Exterior Looking Southwest

This project explores the feasibility of a hanging wood structure. Versus a traditional wood structured building which typically carries its loads directly to the ground in a structural grid system. This building's unique structural design is its feature. The building showcases this feature by making it the focal point of its facade, by draping the building in glass it allows the viewer to see and examine the structural systems and its beauty.

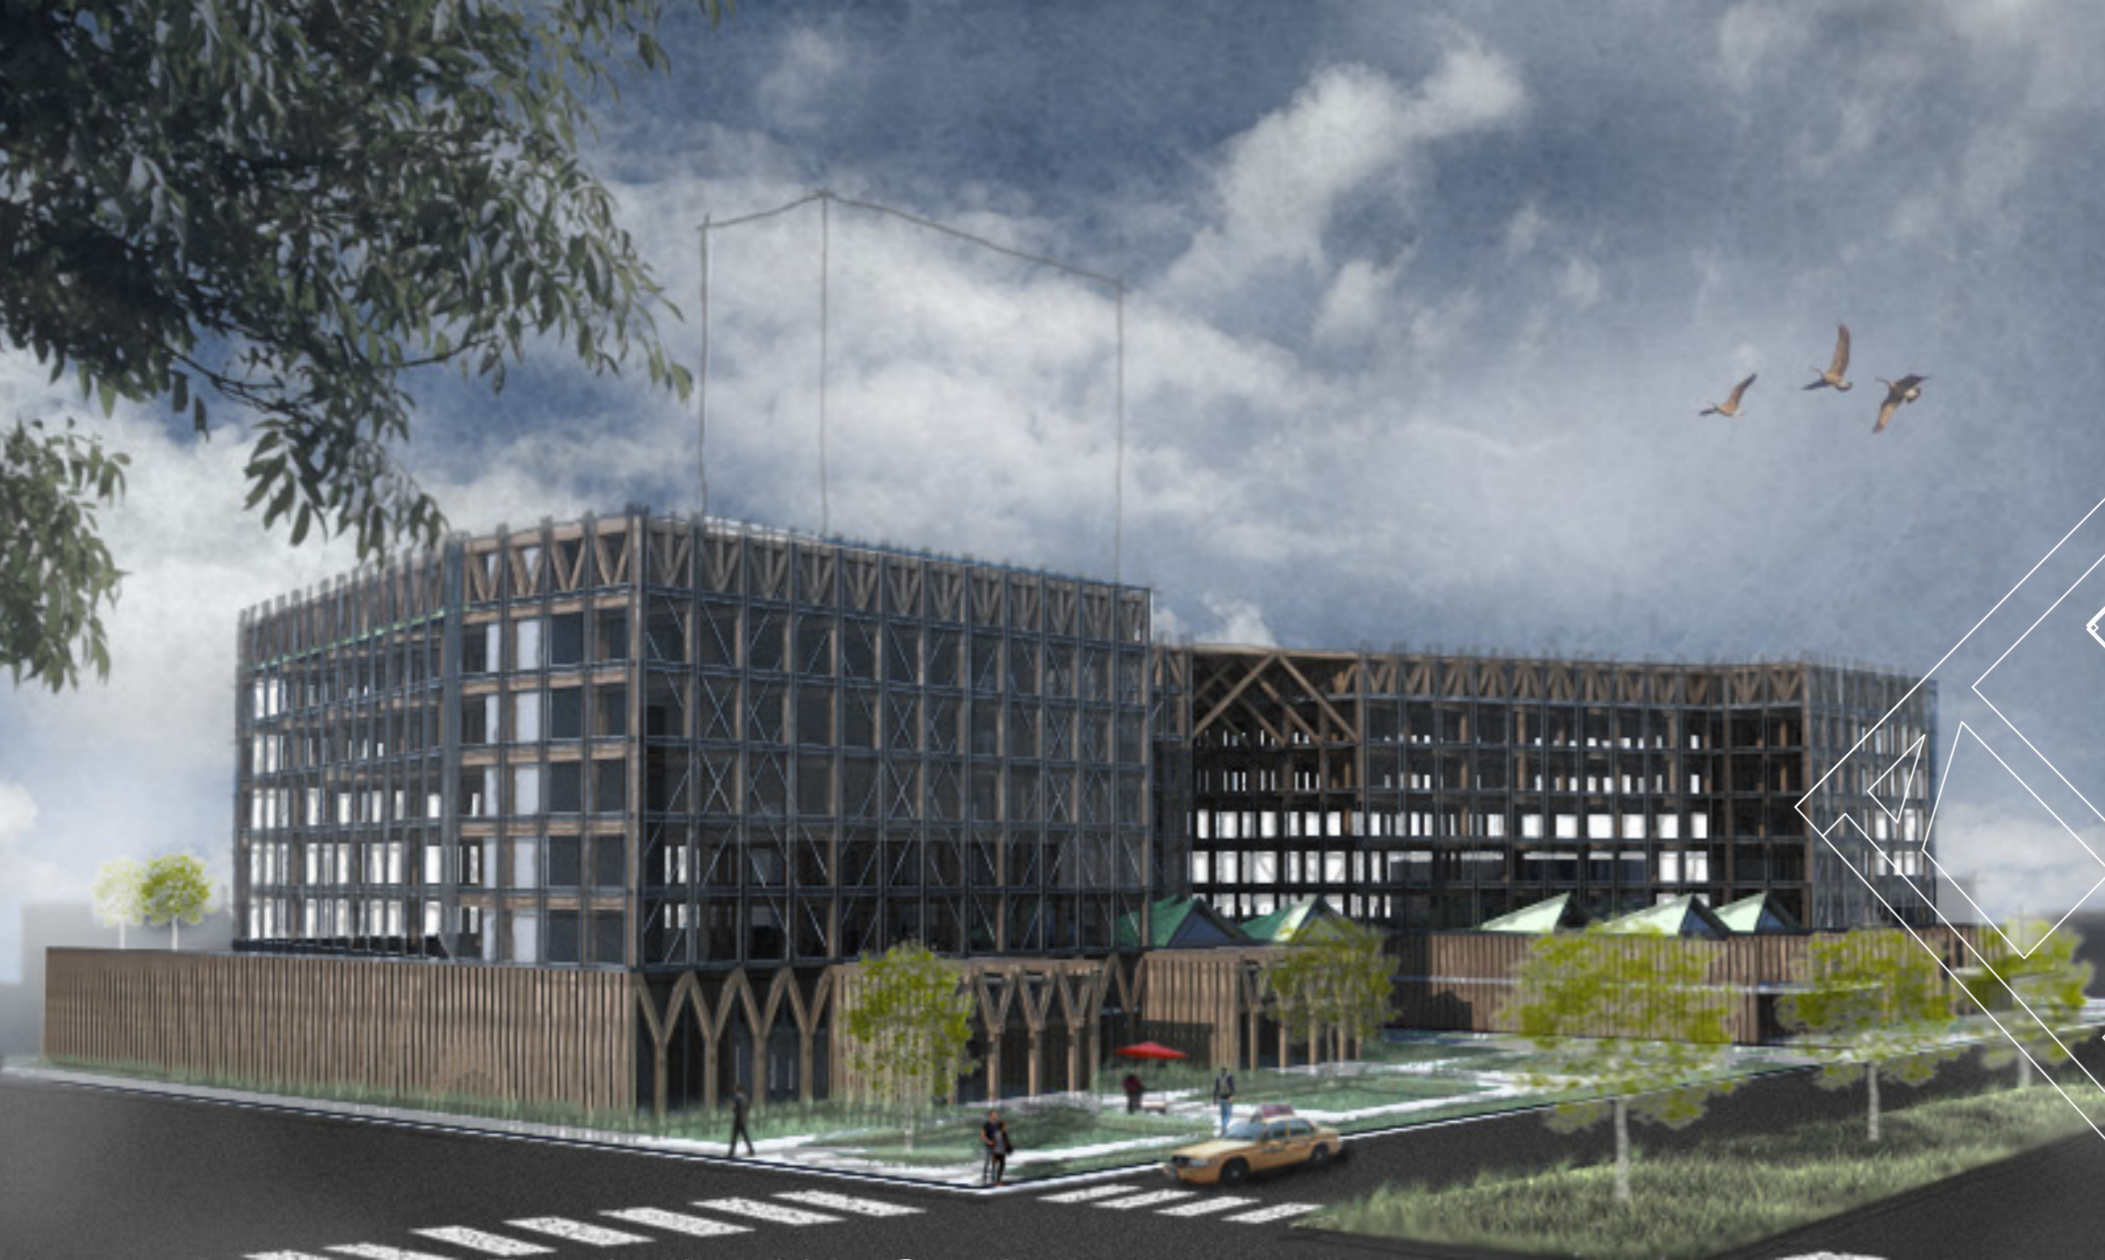


Floor Plan Levels 3-7
1/8"=1'

- Studio
- 1 Bedroom
- 2 Bedroom
- 3 Bedroom

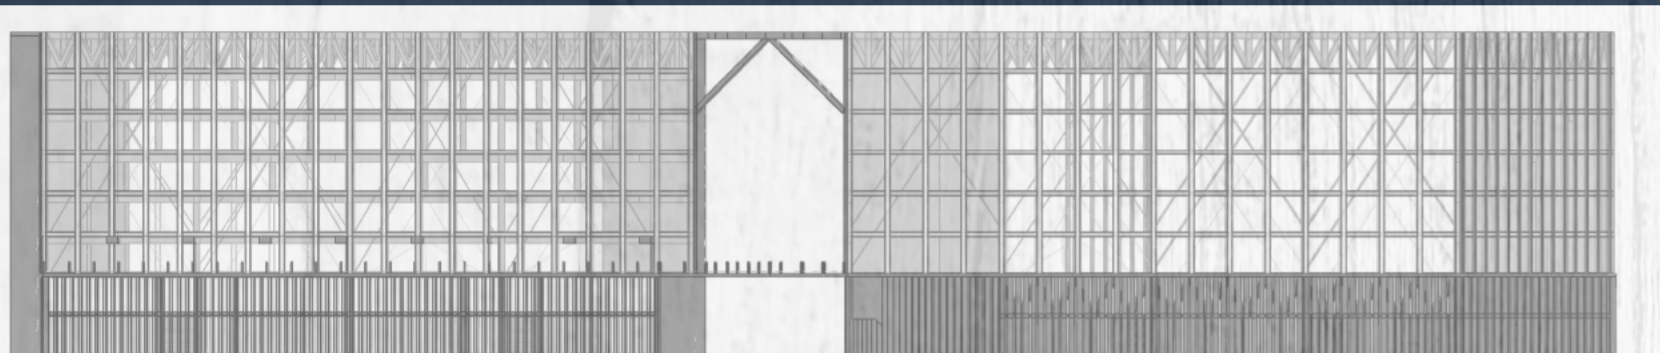


Southwest Elevation

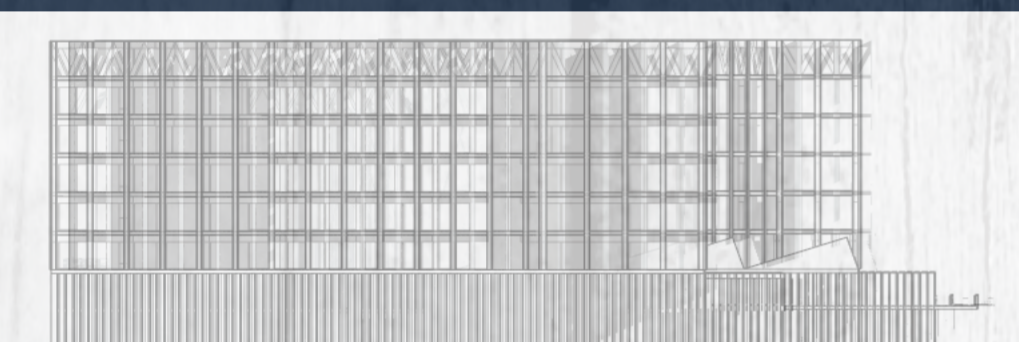

Northwest Elevation



Northeast Elevation

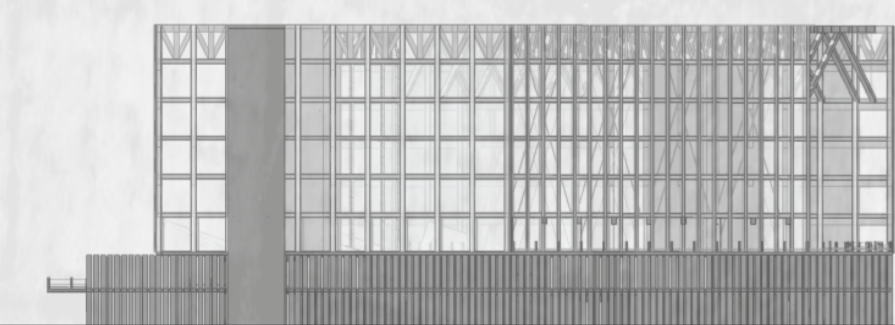

Southeast Elevation




Floor Plan Level 2
1/8"=1'

- Market Stalls
- Cafeteria
- Gallery Space
- Artists Studio





Floor Plan Level 1
1/8"=1'

- Market Stalls
- Administrative
- Gallery Space
- Auditorium
- Restrooms
- Apartment Entrance

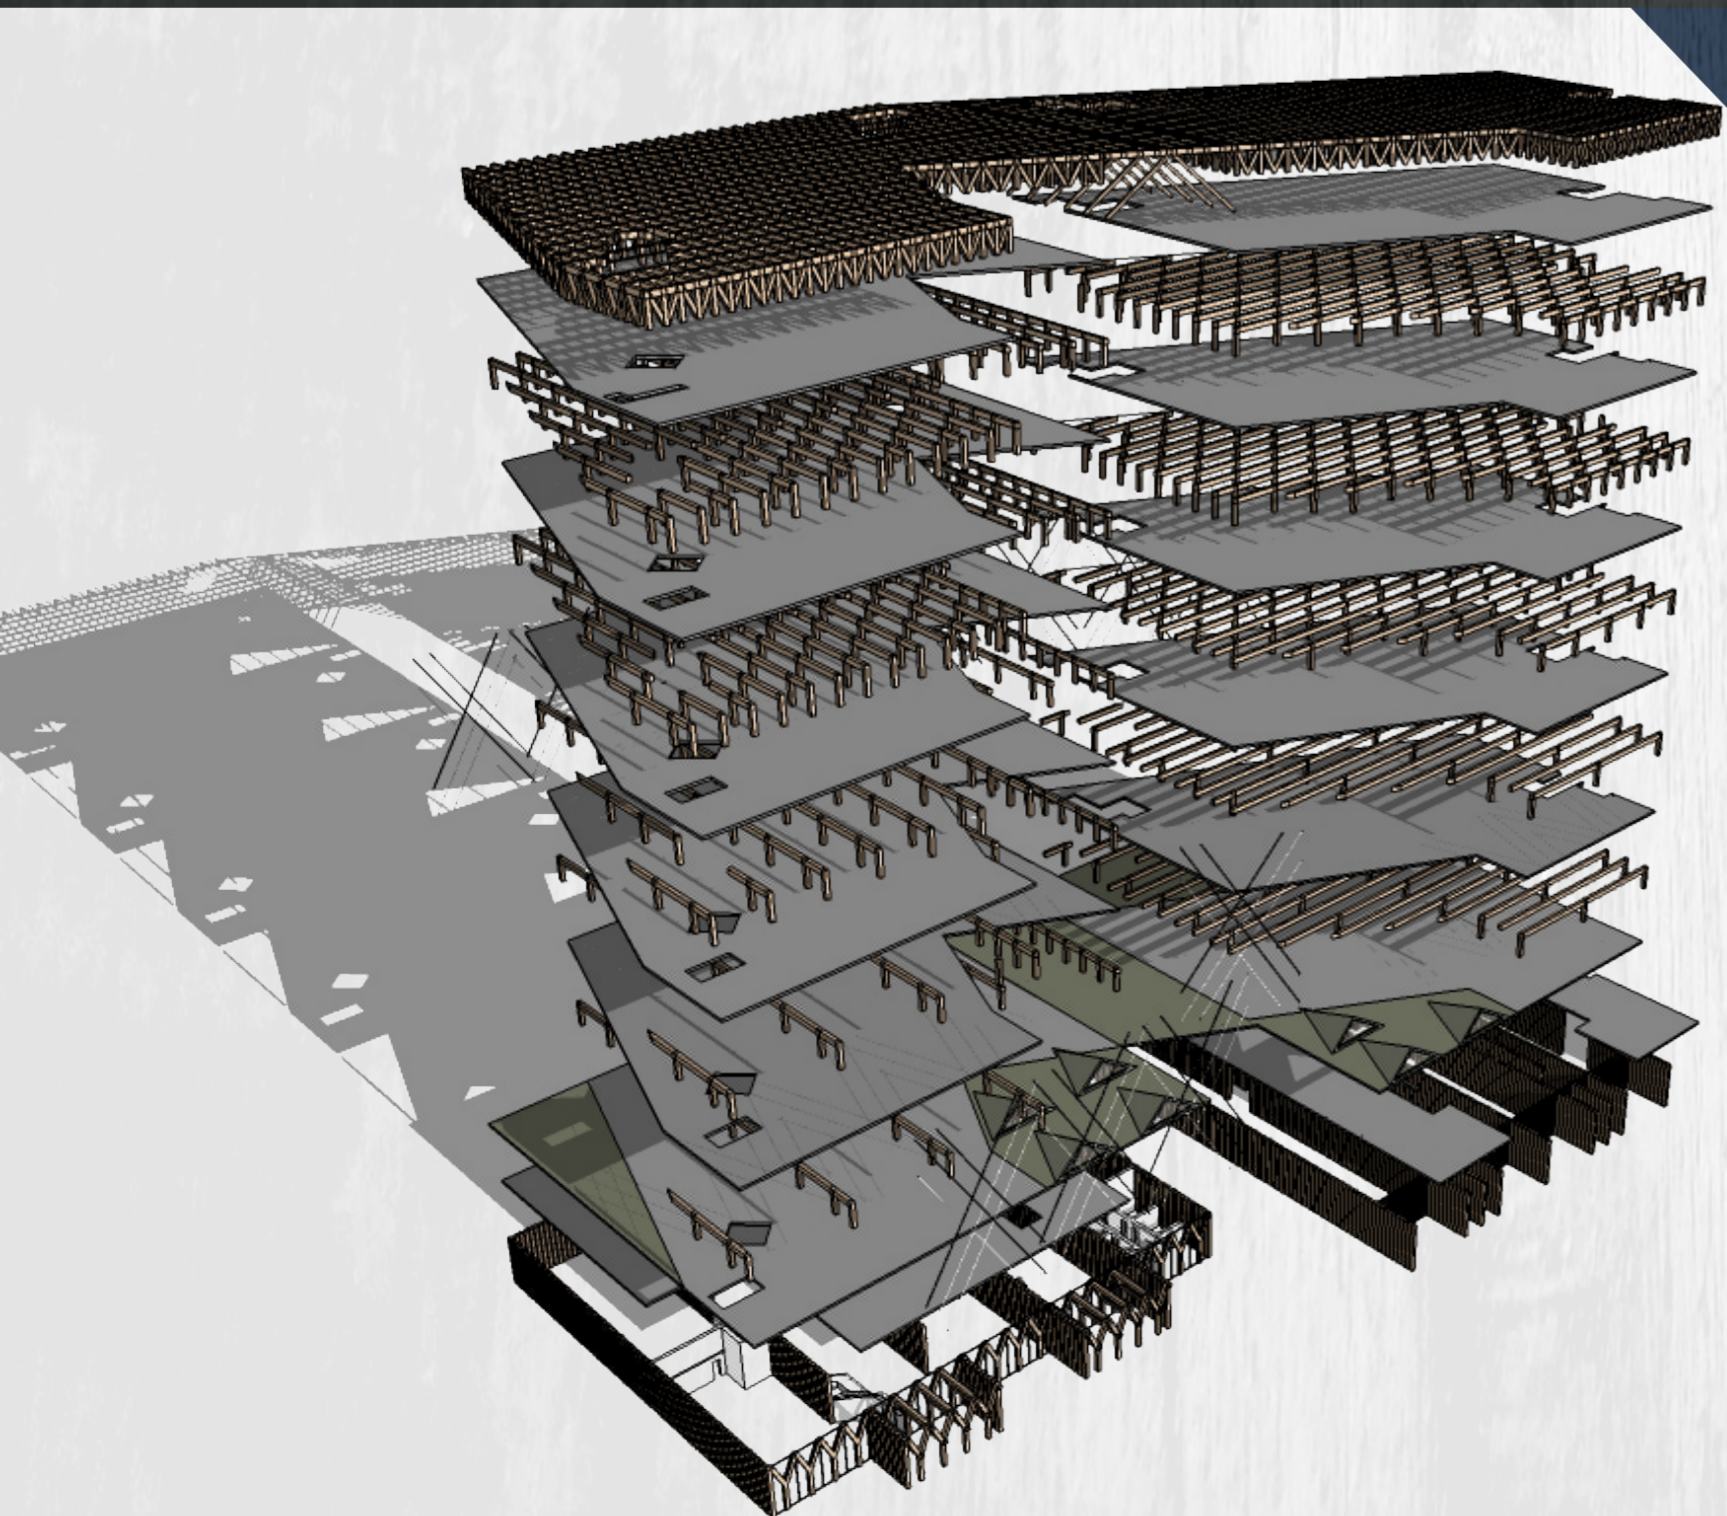

Exploded Structural Diagram



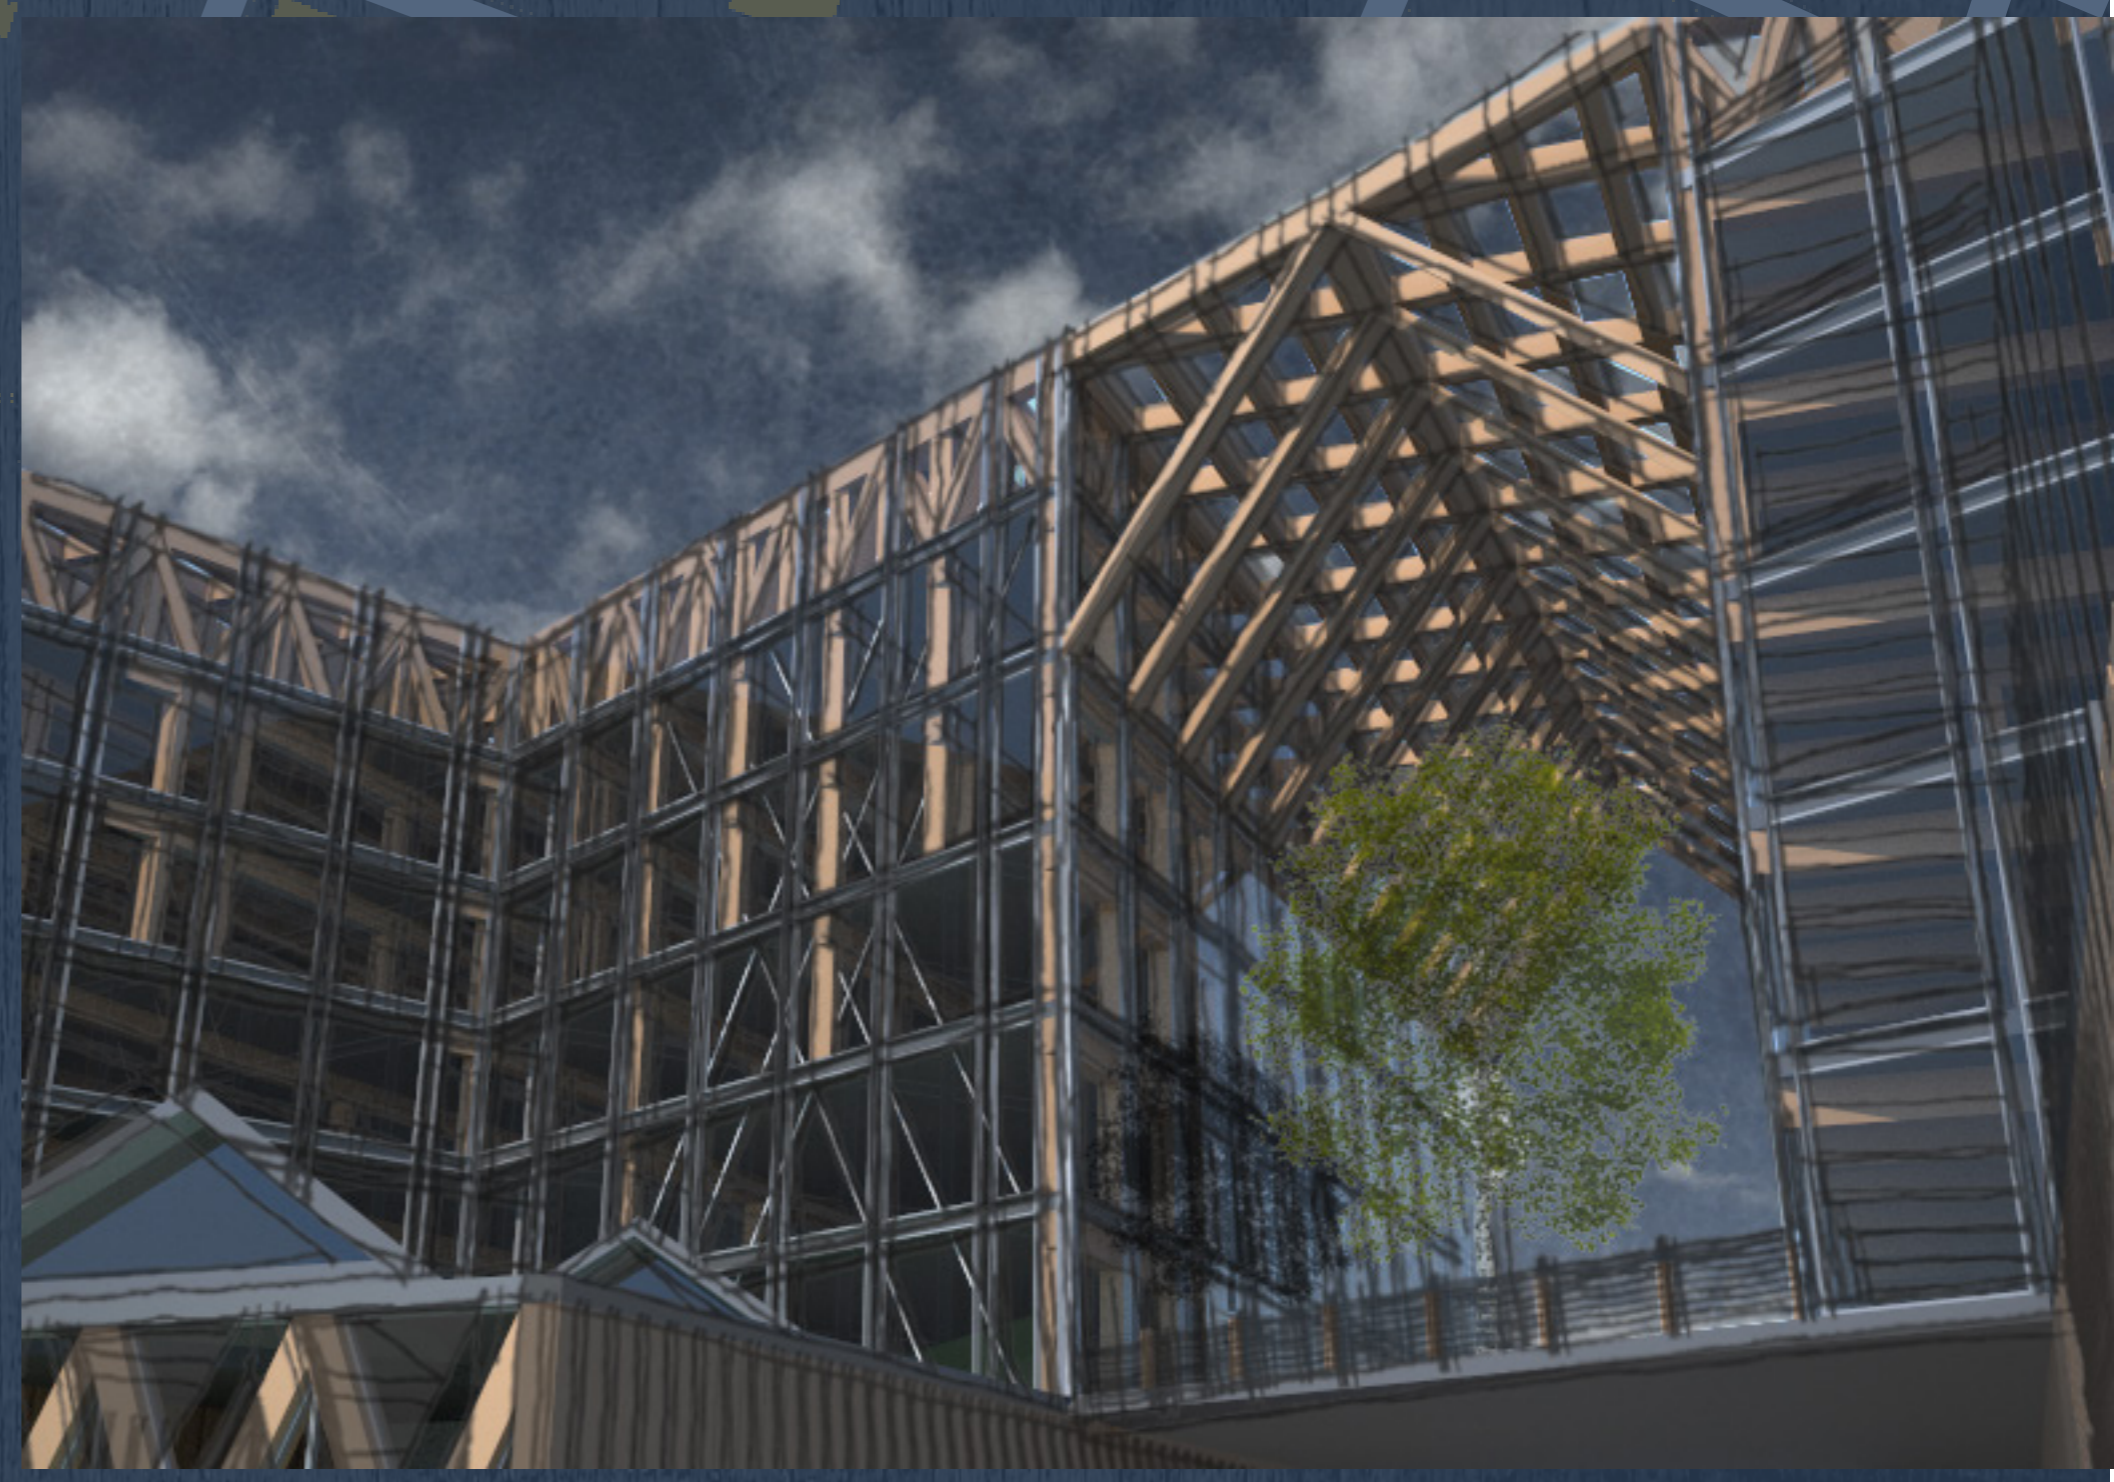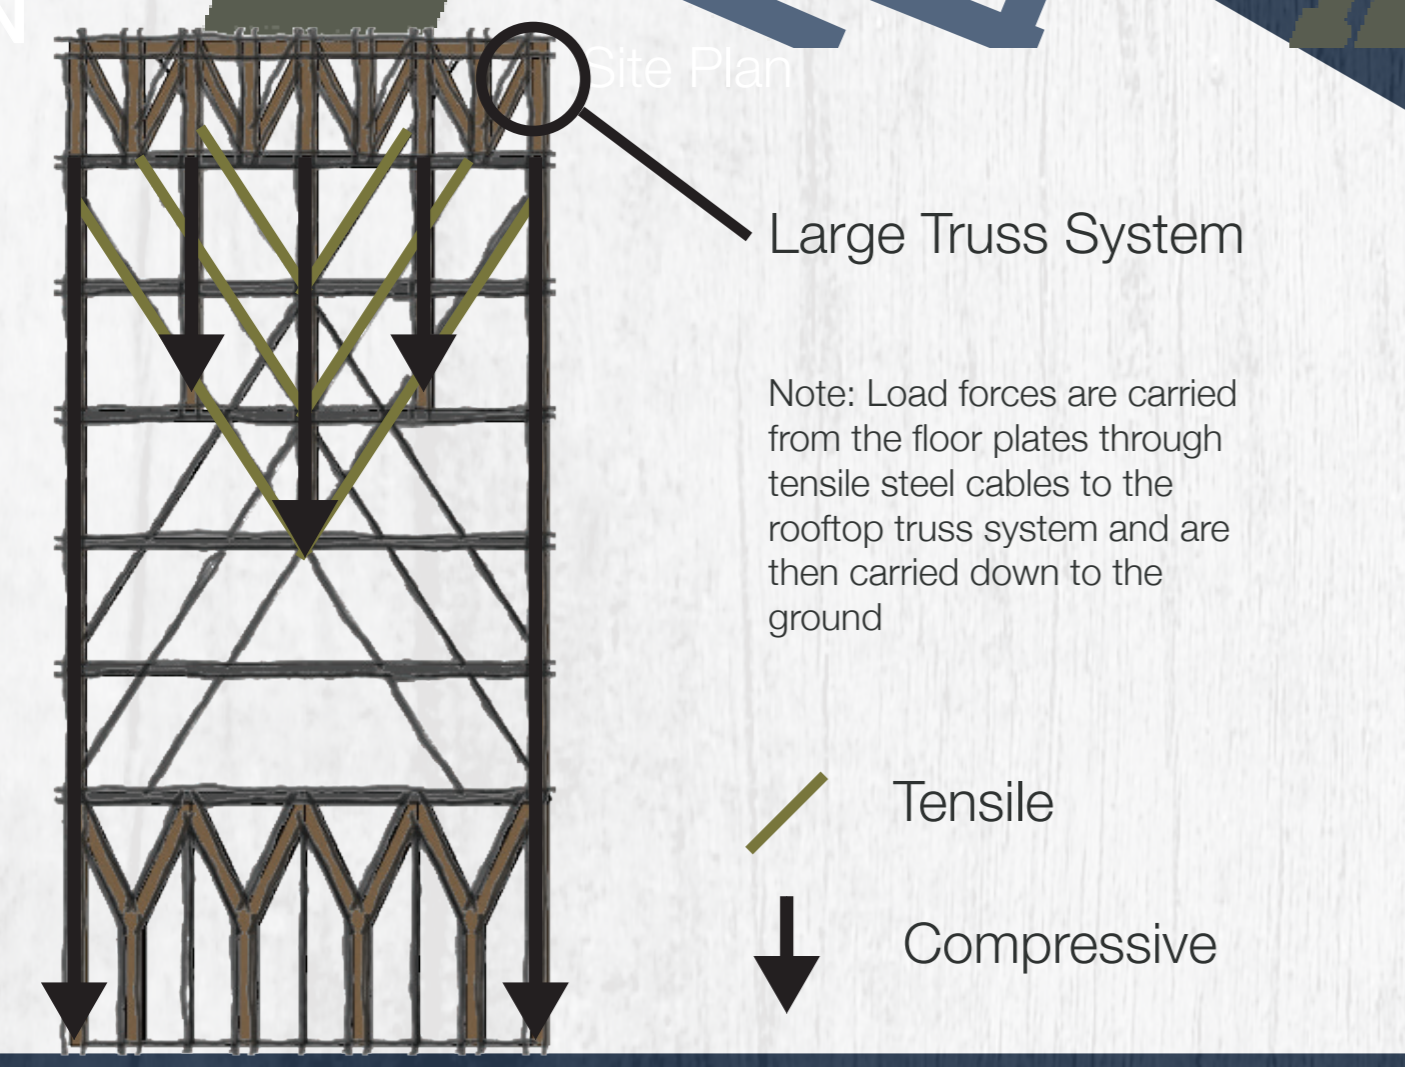


Above: Structural Diagram

Above: Elevated Courtyard



Above: Main Gallery Space

Above: Essex Street Market

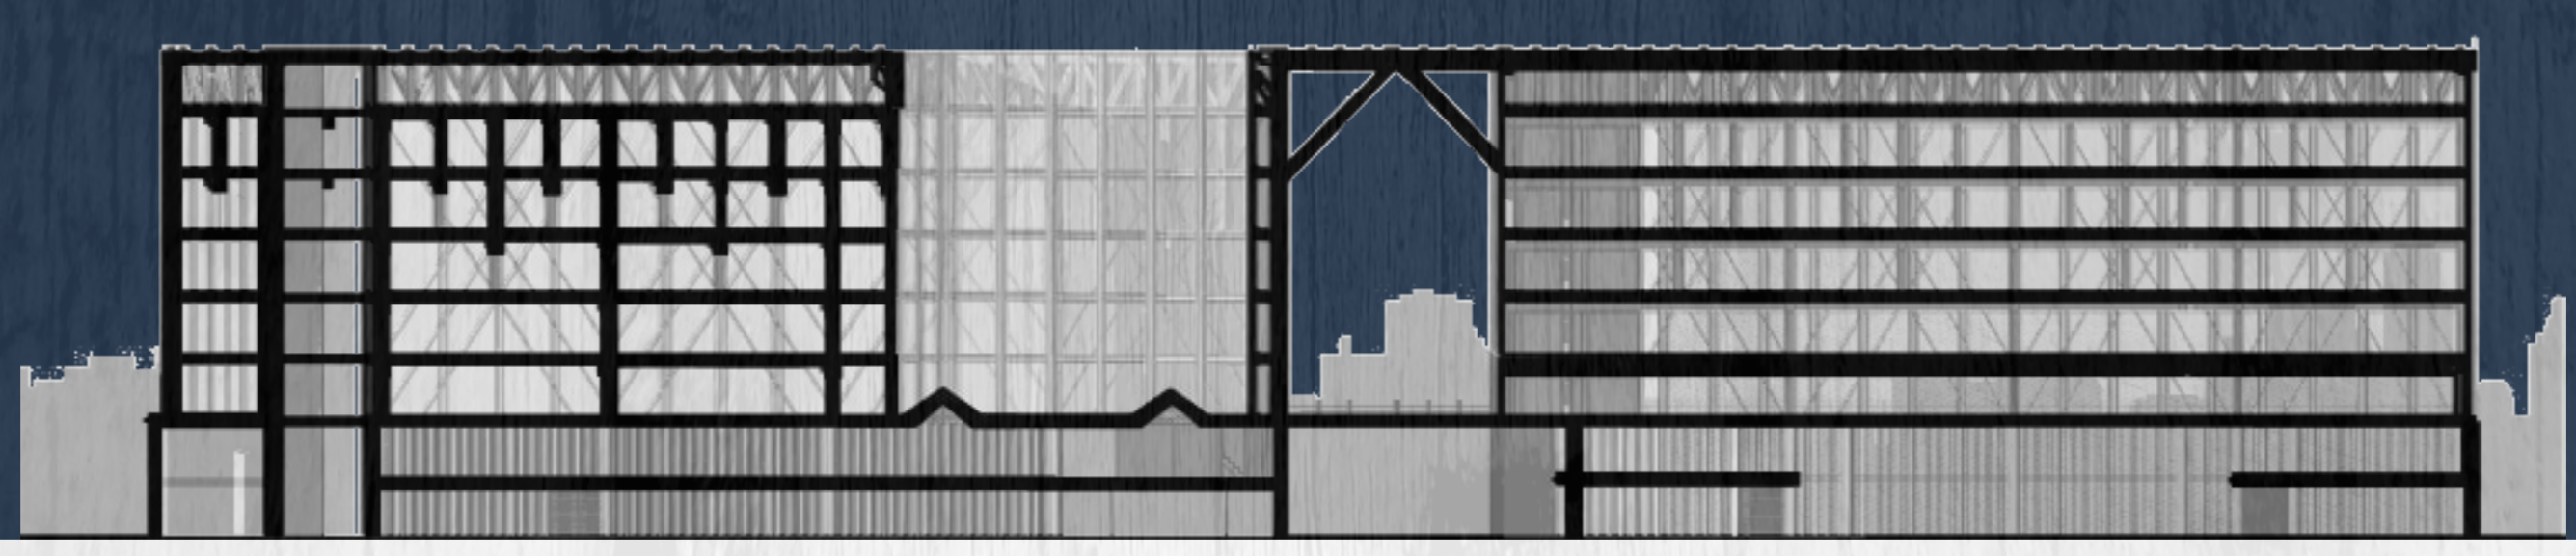

Building Section