
COLLECTING VARIED ENERGIES WITHIN A DISCONNECTED COMMUNITY NATURE & INTERPRETIVE CENTER OF HASTINGS, MINNESOTA

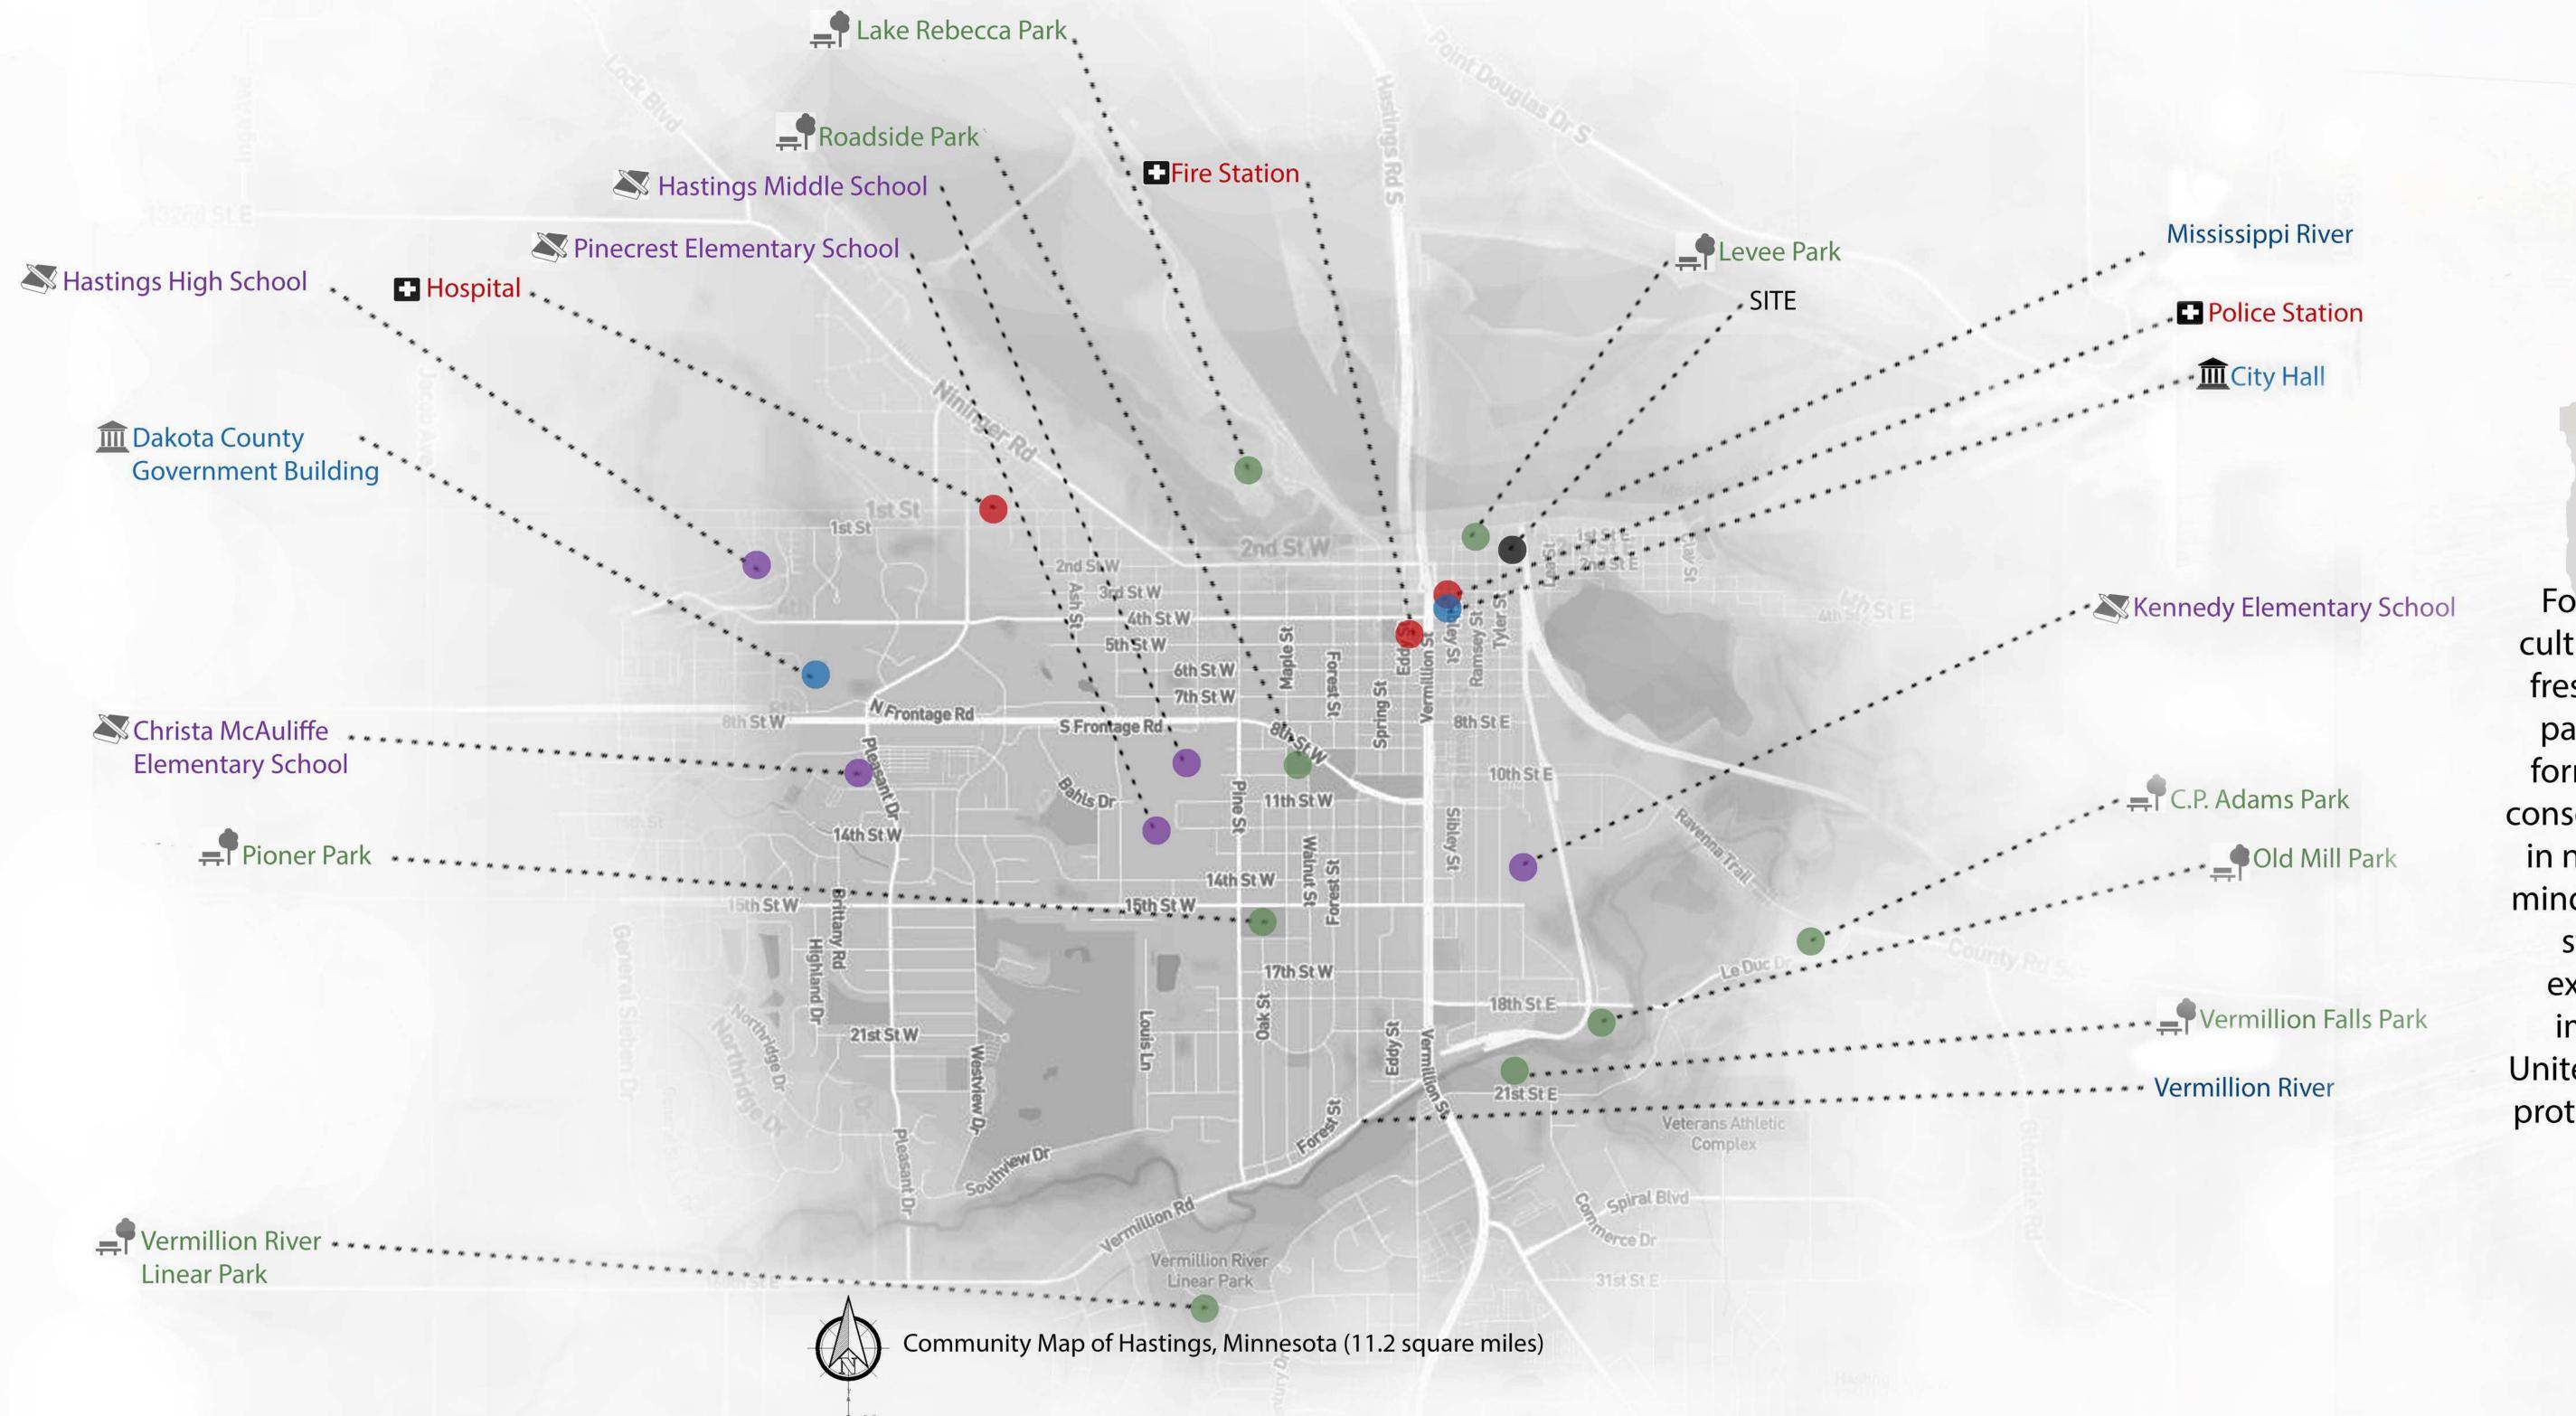









FLOOR PLAN LEGEND

Secondary Entry

Library Space

Activities Board

Seating Area

Lunchroom

9 Printing Room

10 Women's W.C

12 Janitor closet

15 Reading area

16 Exhibit Space

17 Community Room

18 Storage Space19 Historic Classroom

21 River Classroom

26 Open to below

20 Community Classroom

22 Women's Locker room

24 Viewing/Gathering Space

Camera on Floor plan and Site plan

(corresponding views above)

25 Outdoor Patio (private)

23 Men's Locker room

13 Mechanical room

14 Garage for rental equipment


11 Men's W.C

Conference Room

Office

Main Entry


Overlooking Exhibit from above

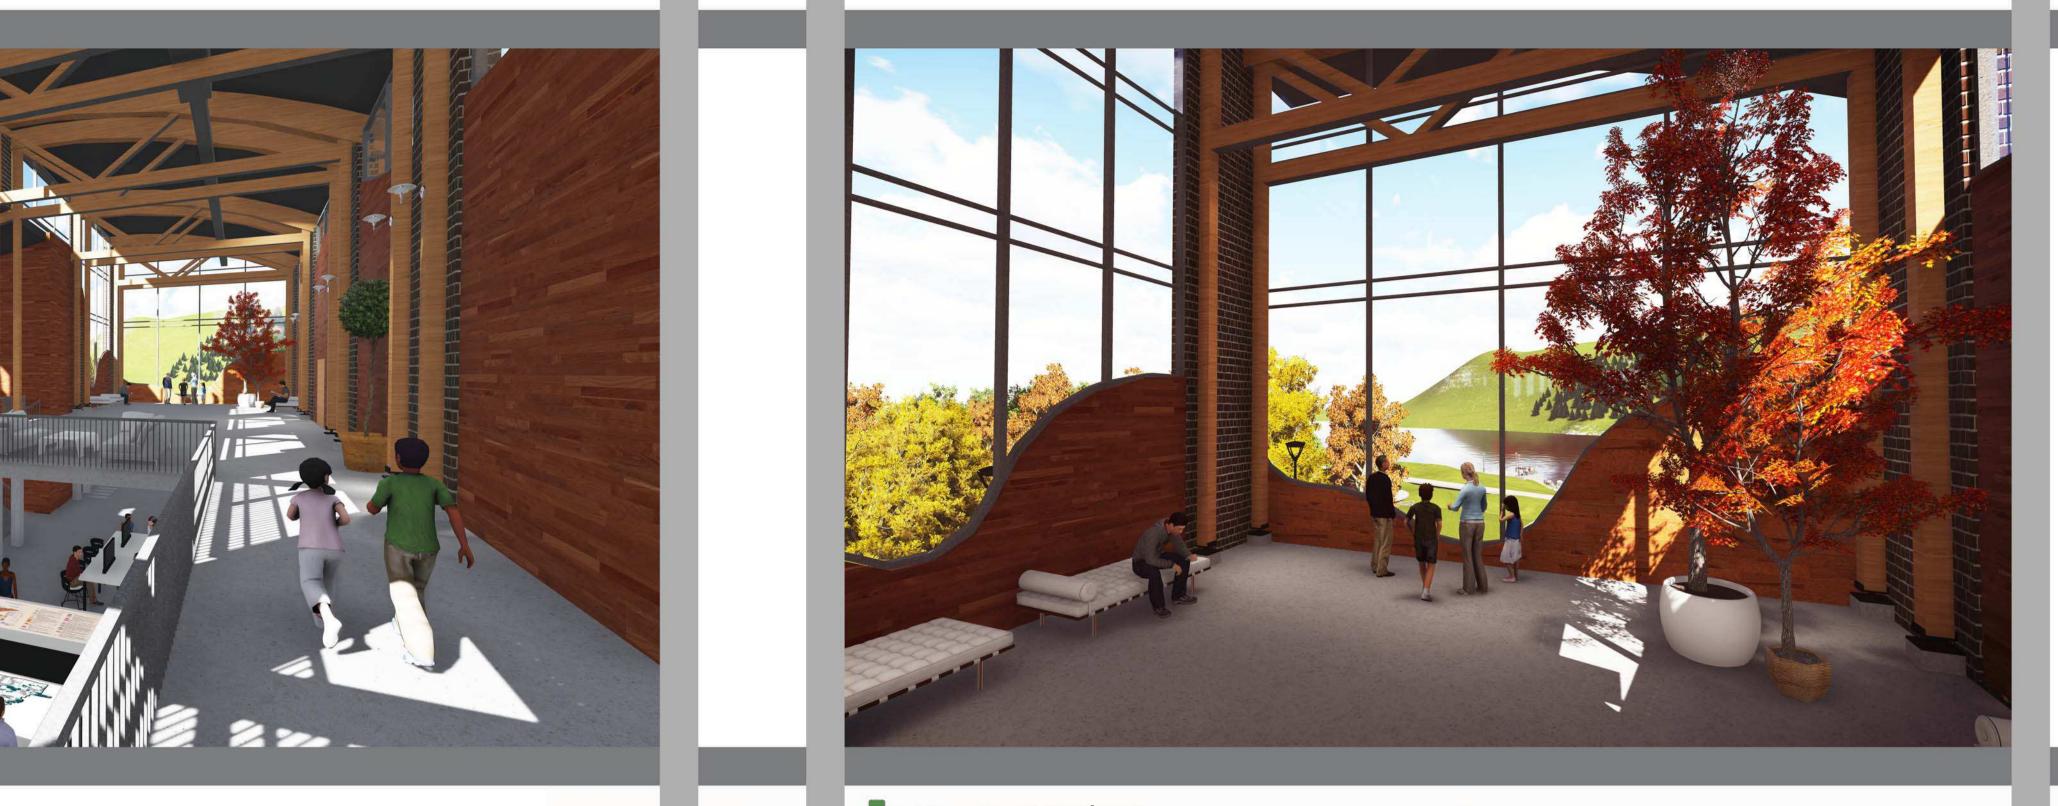



Viewing/ Gathering space




Outdoor ice rink

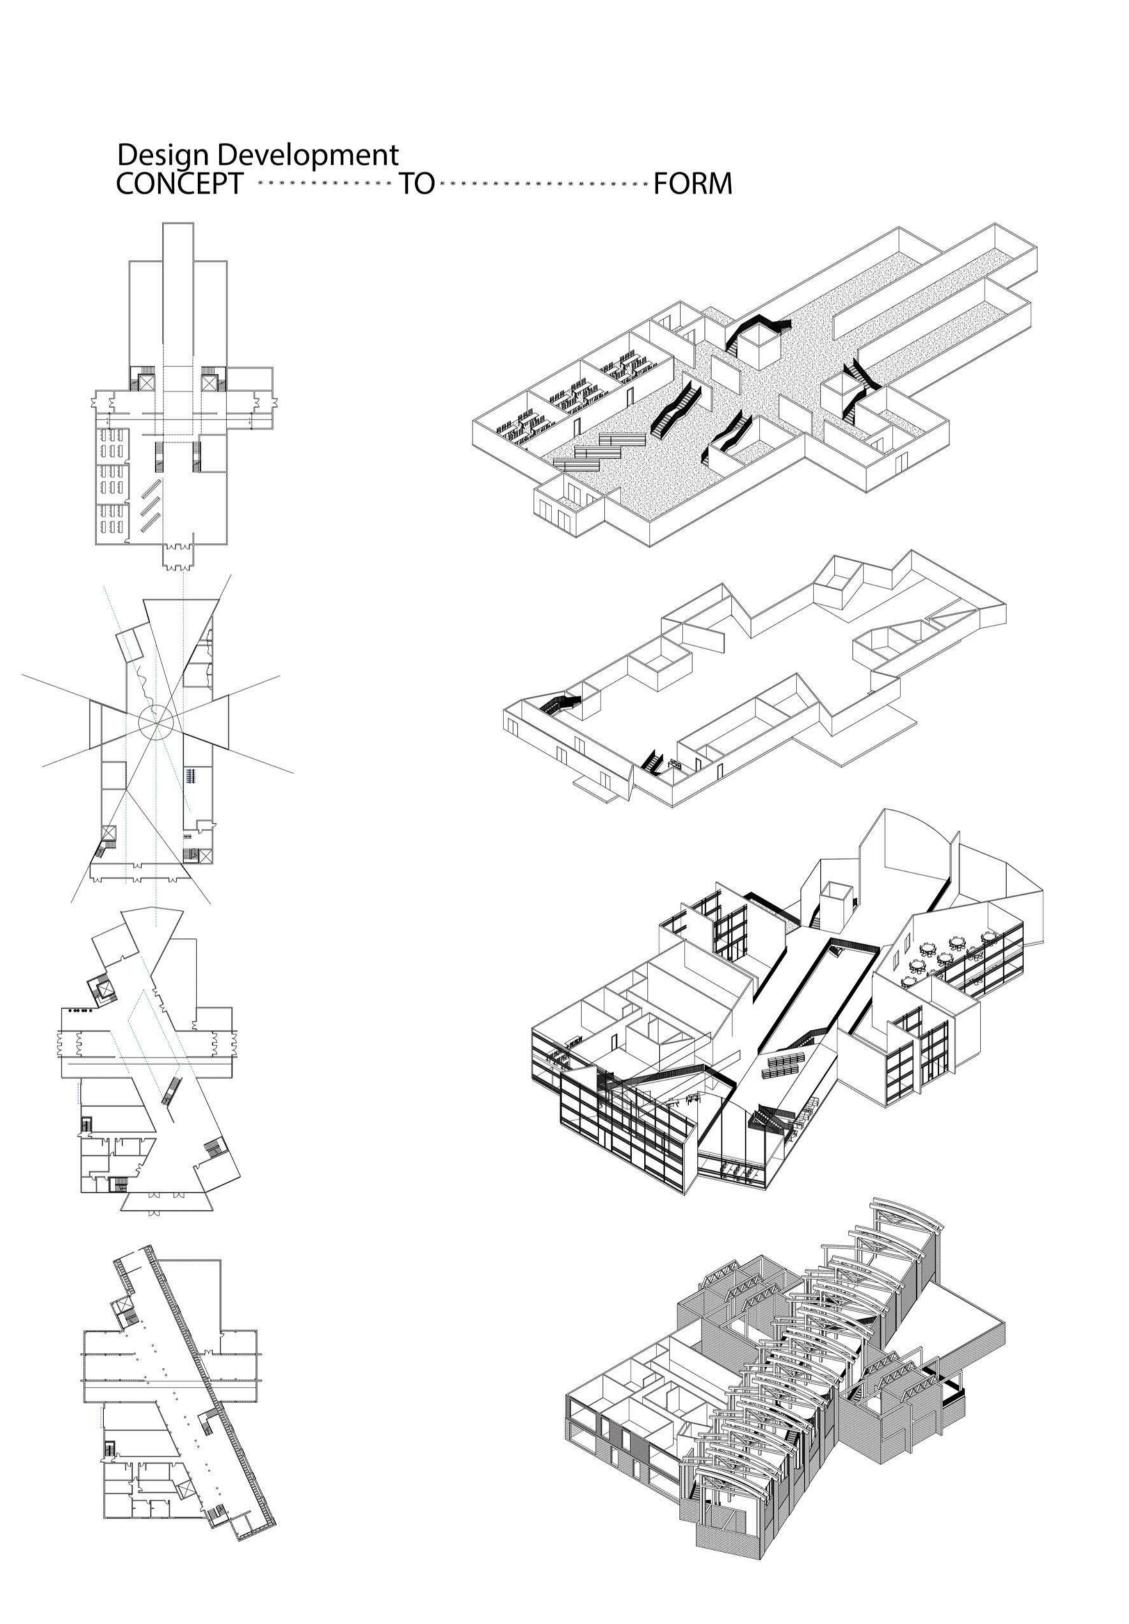

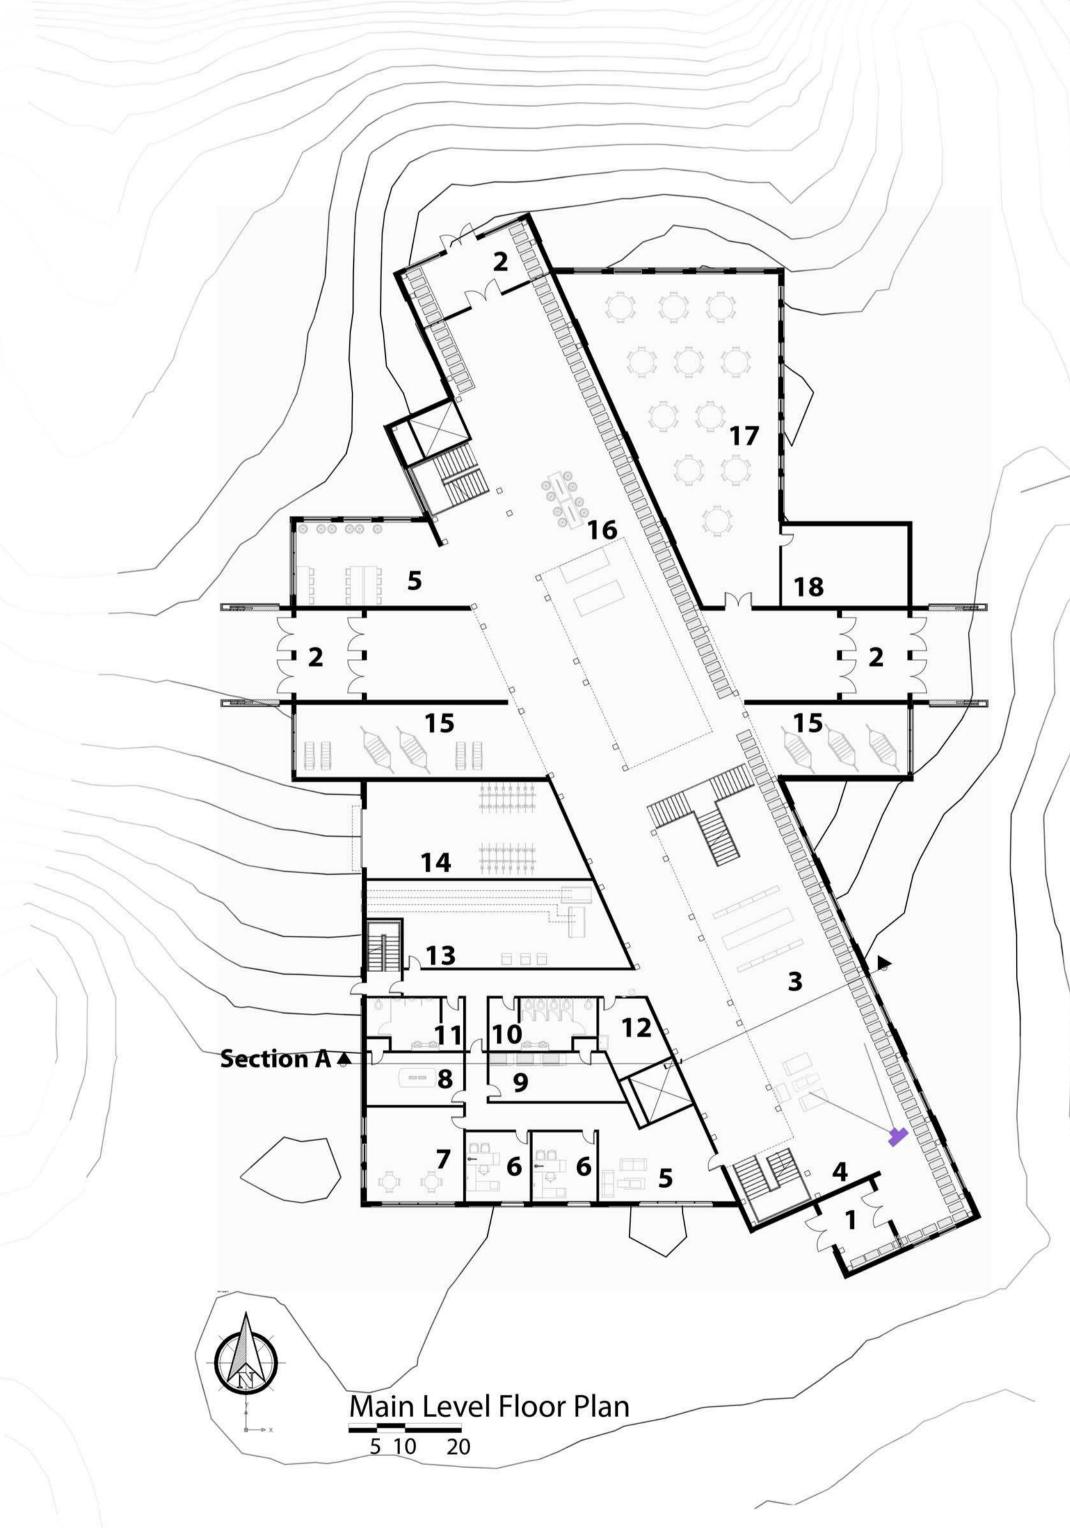

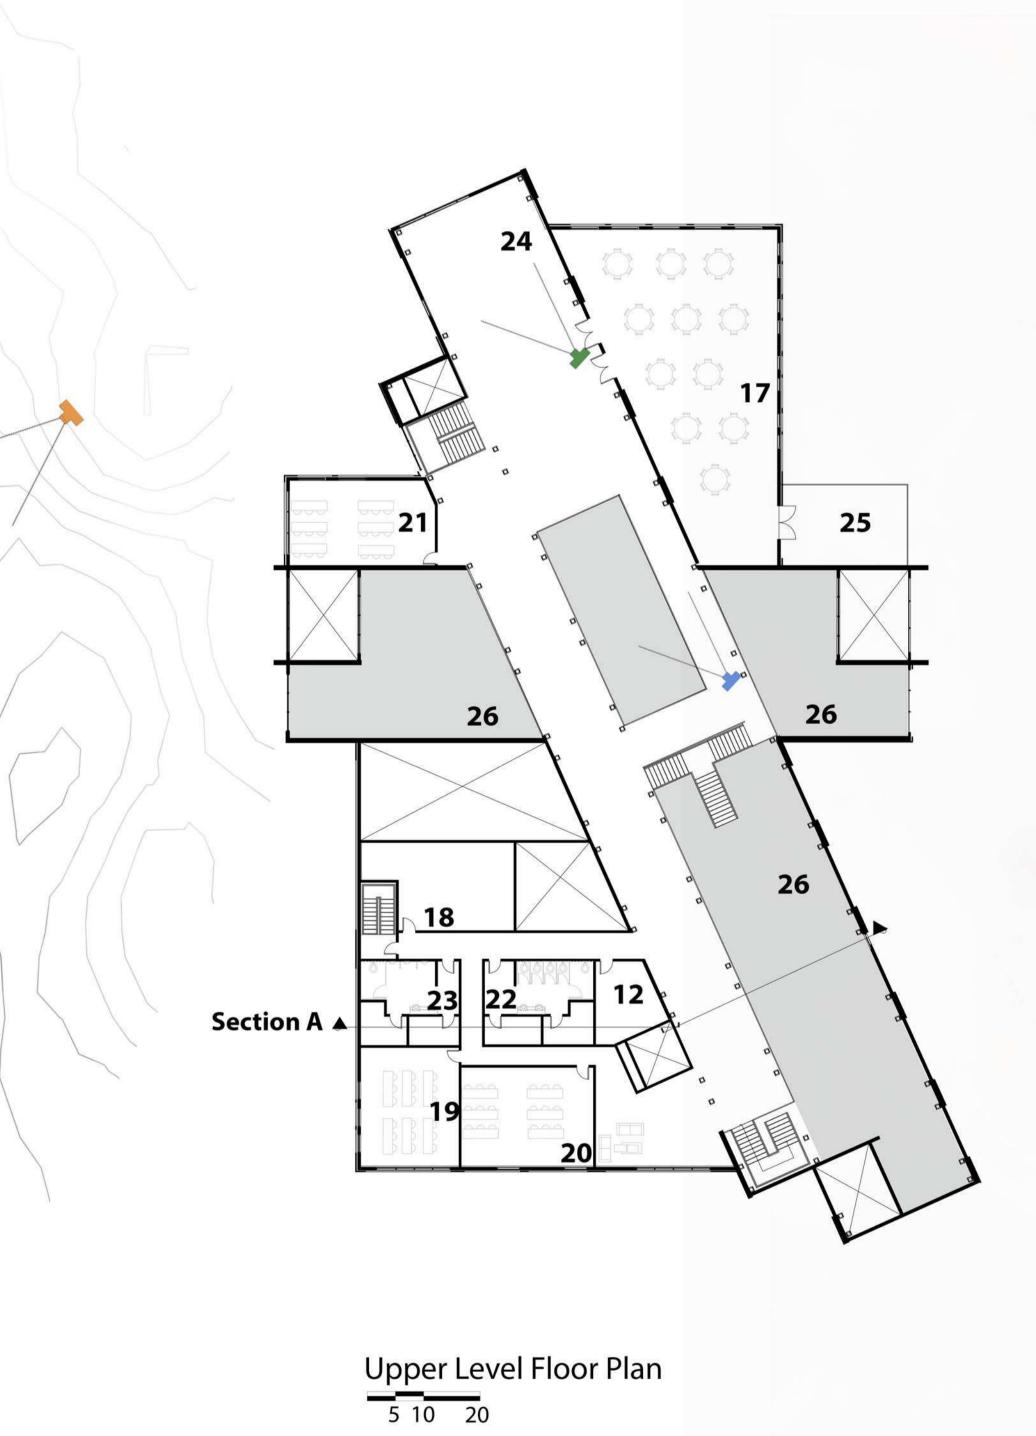

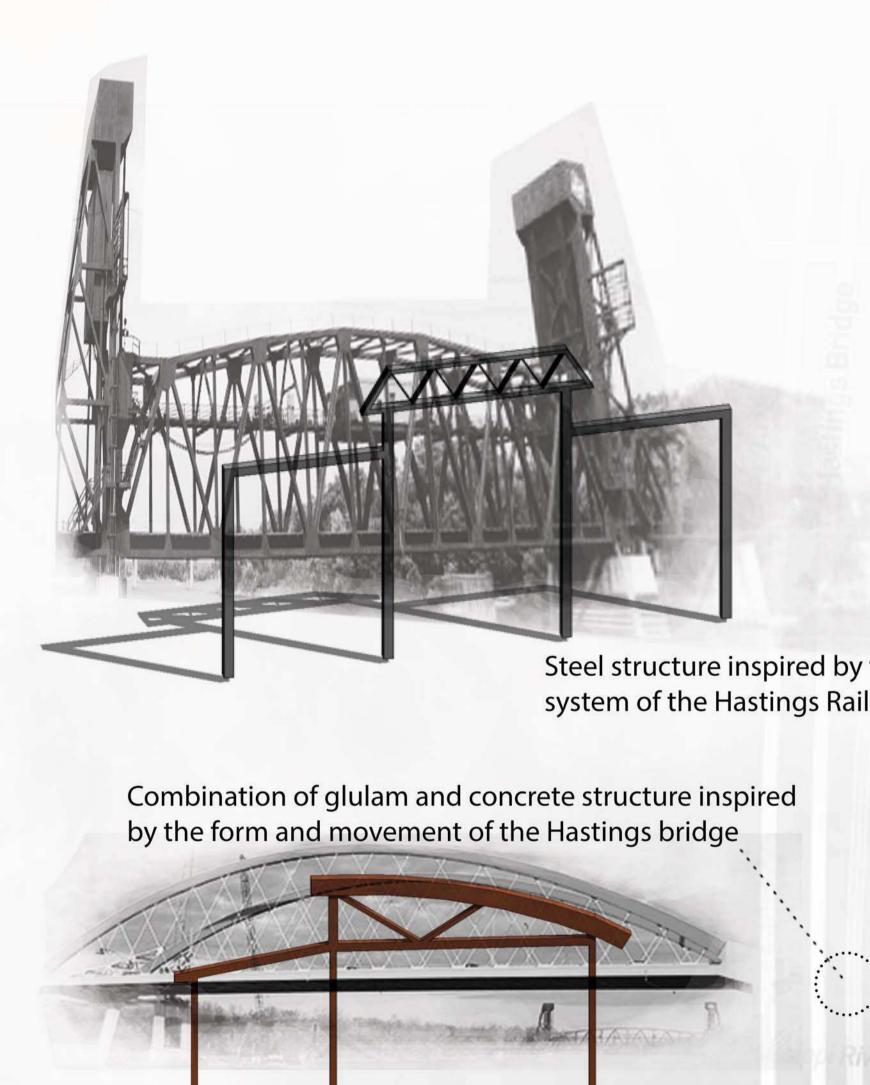



Patios off of entrances Private patio for community



2nd St W Site Plan 30 60 120



East Elevation
5 10 20

South Elevation
5 10 20

North Elevation
5 10 20

