


# THE BISON BUS STOP




DANNY MCGINNIS

ARCHITECTURE 371

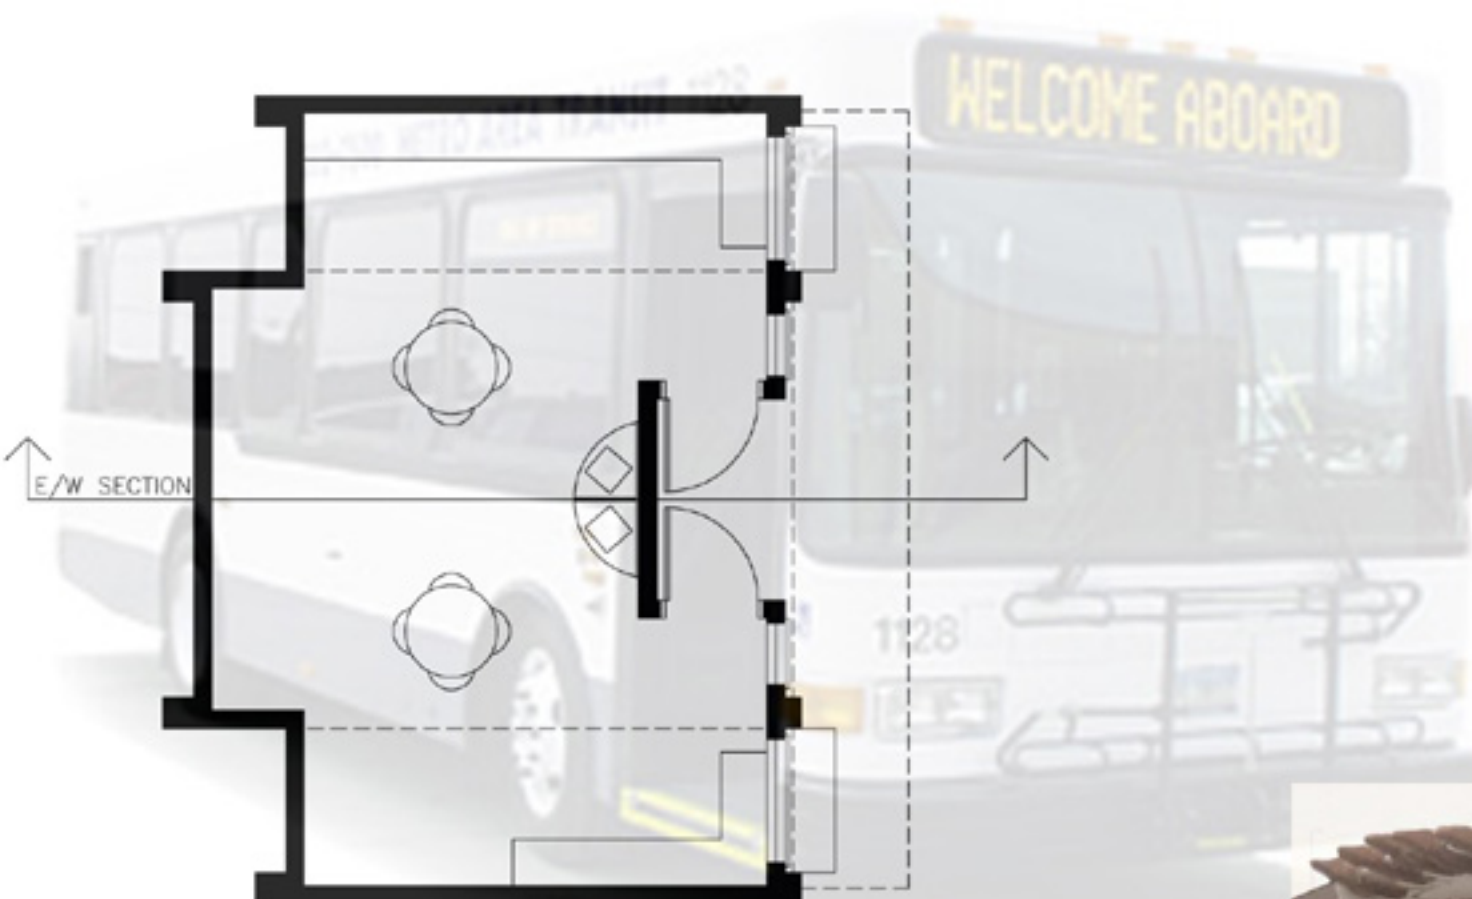

PLAN: 1/4" = 1'-0"

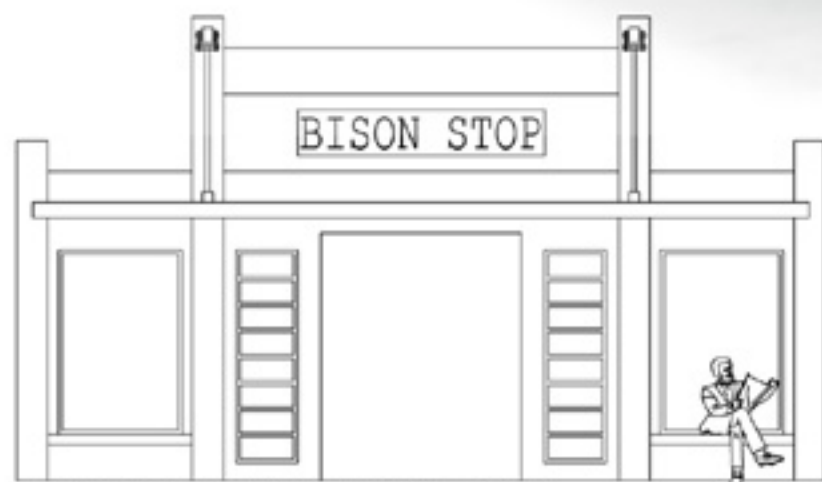

FRONT ELEVATION: 1/4" = 1'-0"



EXTERIOR PERSPECTIVE



INSPIRATION



THIS IS AN ENORMOUS EXCAVATOR BUCKET THAT WAS AT ONE TIME USED IN A QUARRY NEAR THE TOWN OF KIRKENES, NORWAY. IT WAS THE DRIVING INSPIRATION BEHIND MY DESIGN.



INTERIOR PERSPECTIVE