REVOLUTION


A DESIGN OF THE SOUTH END DEVELOPMENT IN BOSTON, MA


- A STATE-OF-THE ART STADIUM TO SERVE AS THE LONG AWAITED PERMANENT HOME FOR THE NE REVOLUTION


 THROUGH PUBLIC-PRIVATE FINANCING, THE PUBLIC WILL PAY FOR ONLY COMPONENTS THAT THEY USE
THE DESIGN UTILIZES MOVABLE COMPONENTS TO MAXIMIZE THE PUBLIC'S USE OF THE BUILDING



SOUTH END STADIUM

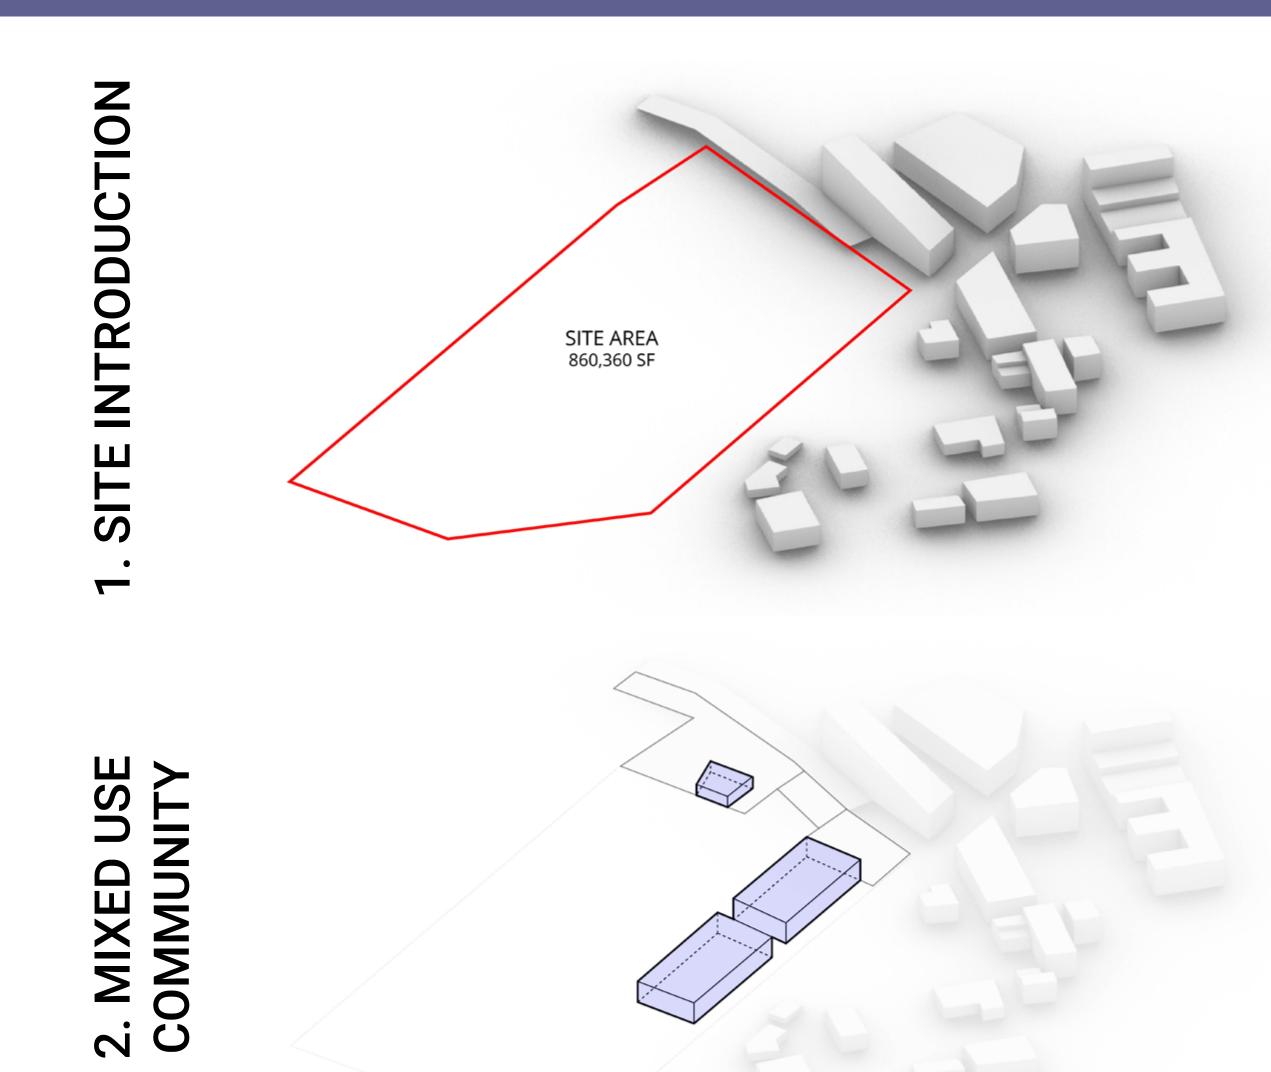

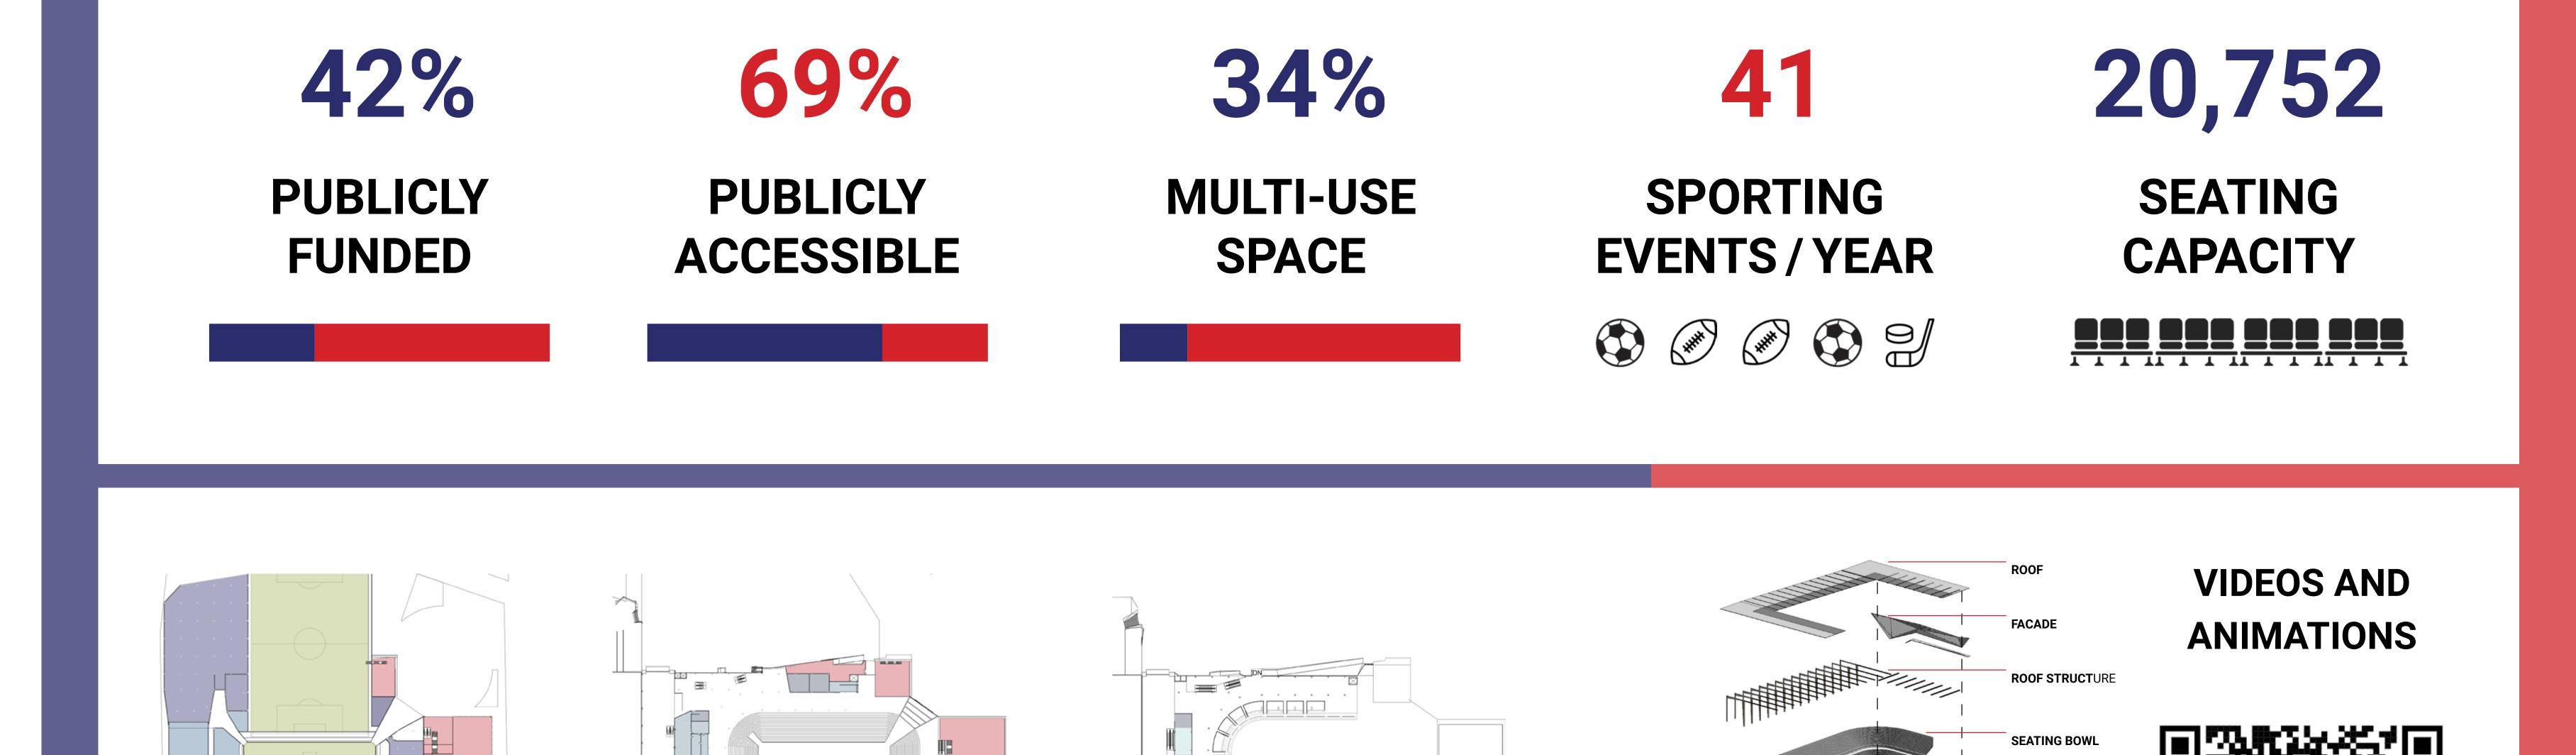

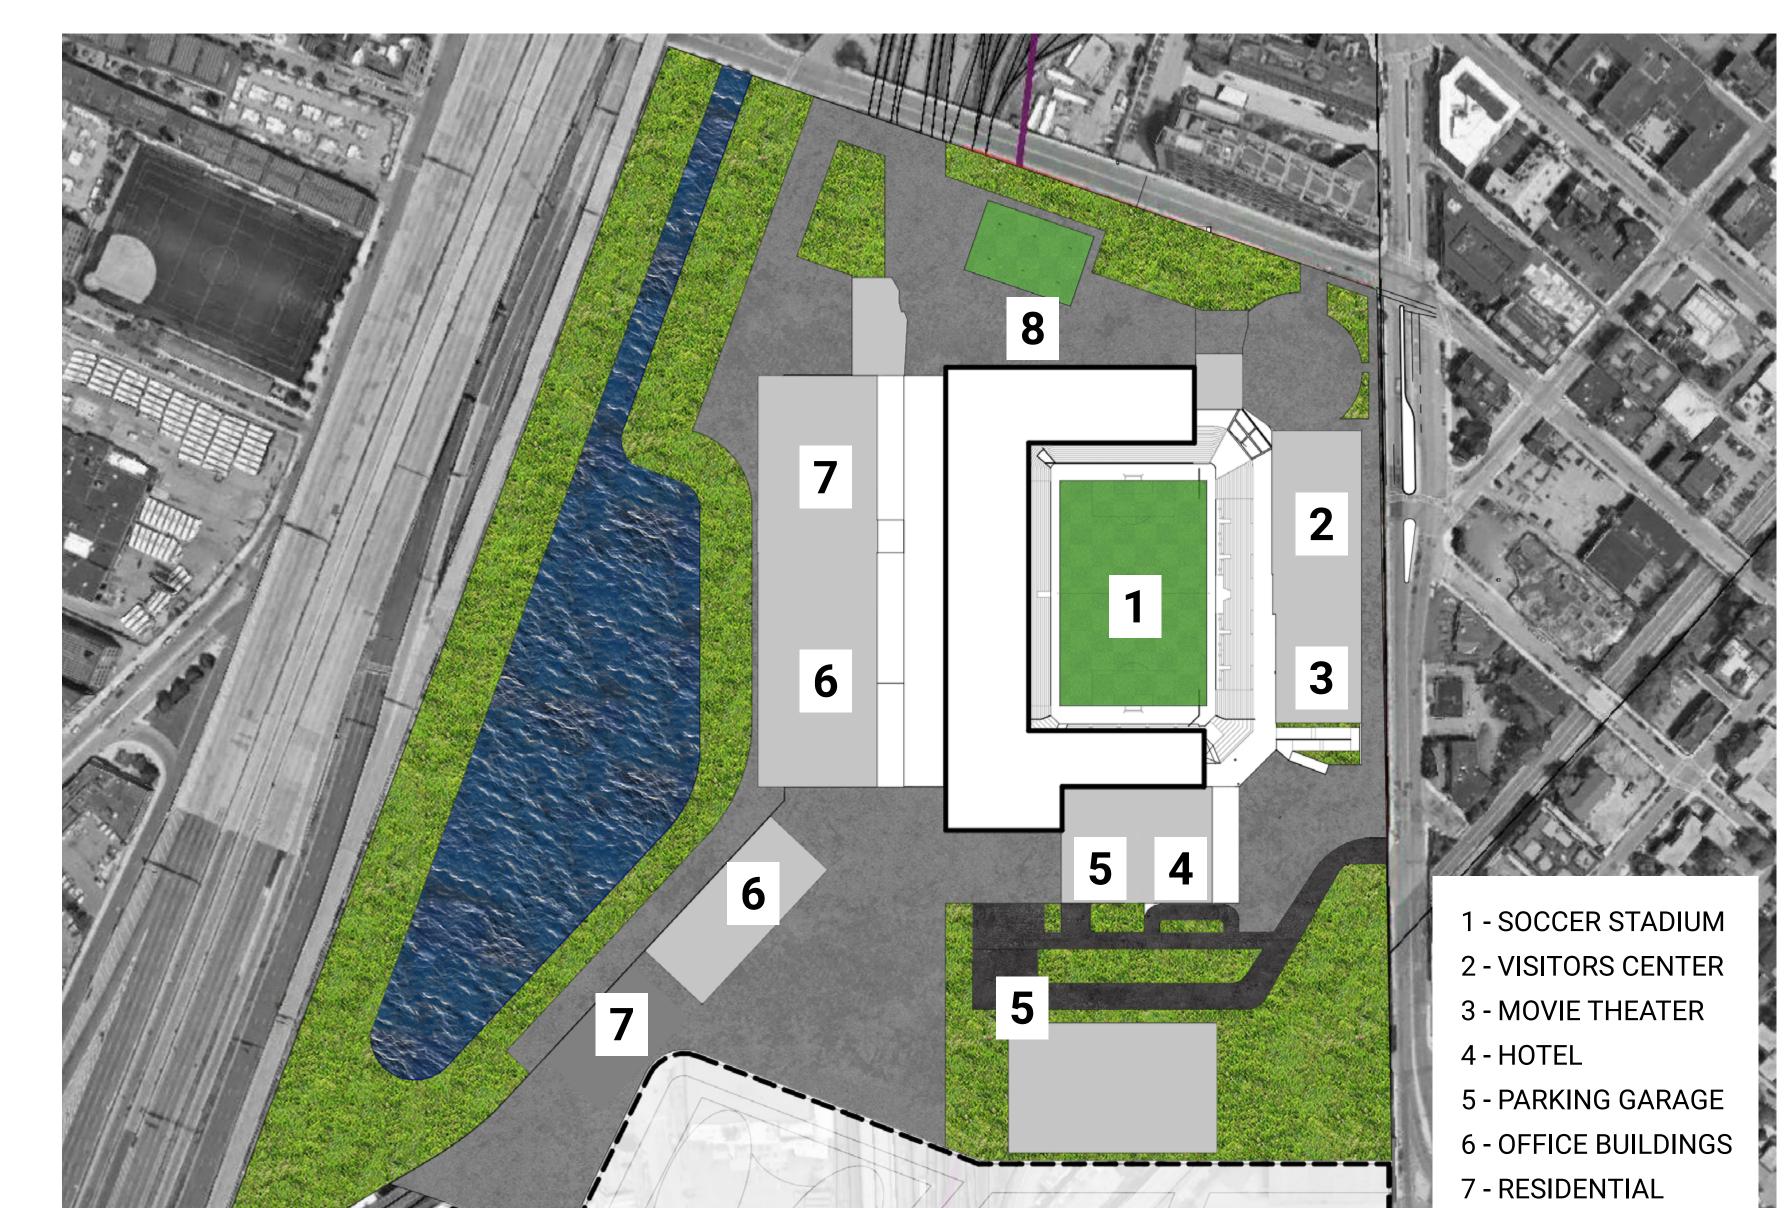

And apple





