



Architecture and Biophilia


Creating Spaces that Promote a Positive Affiliation with Nature and the Living World

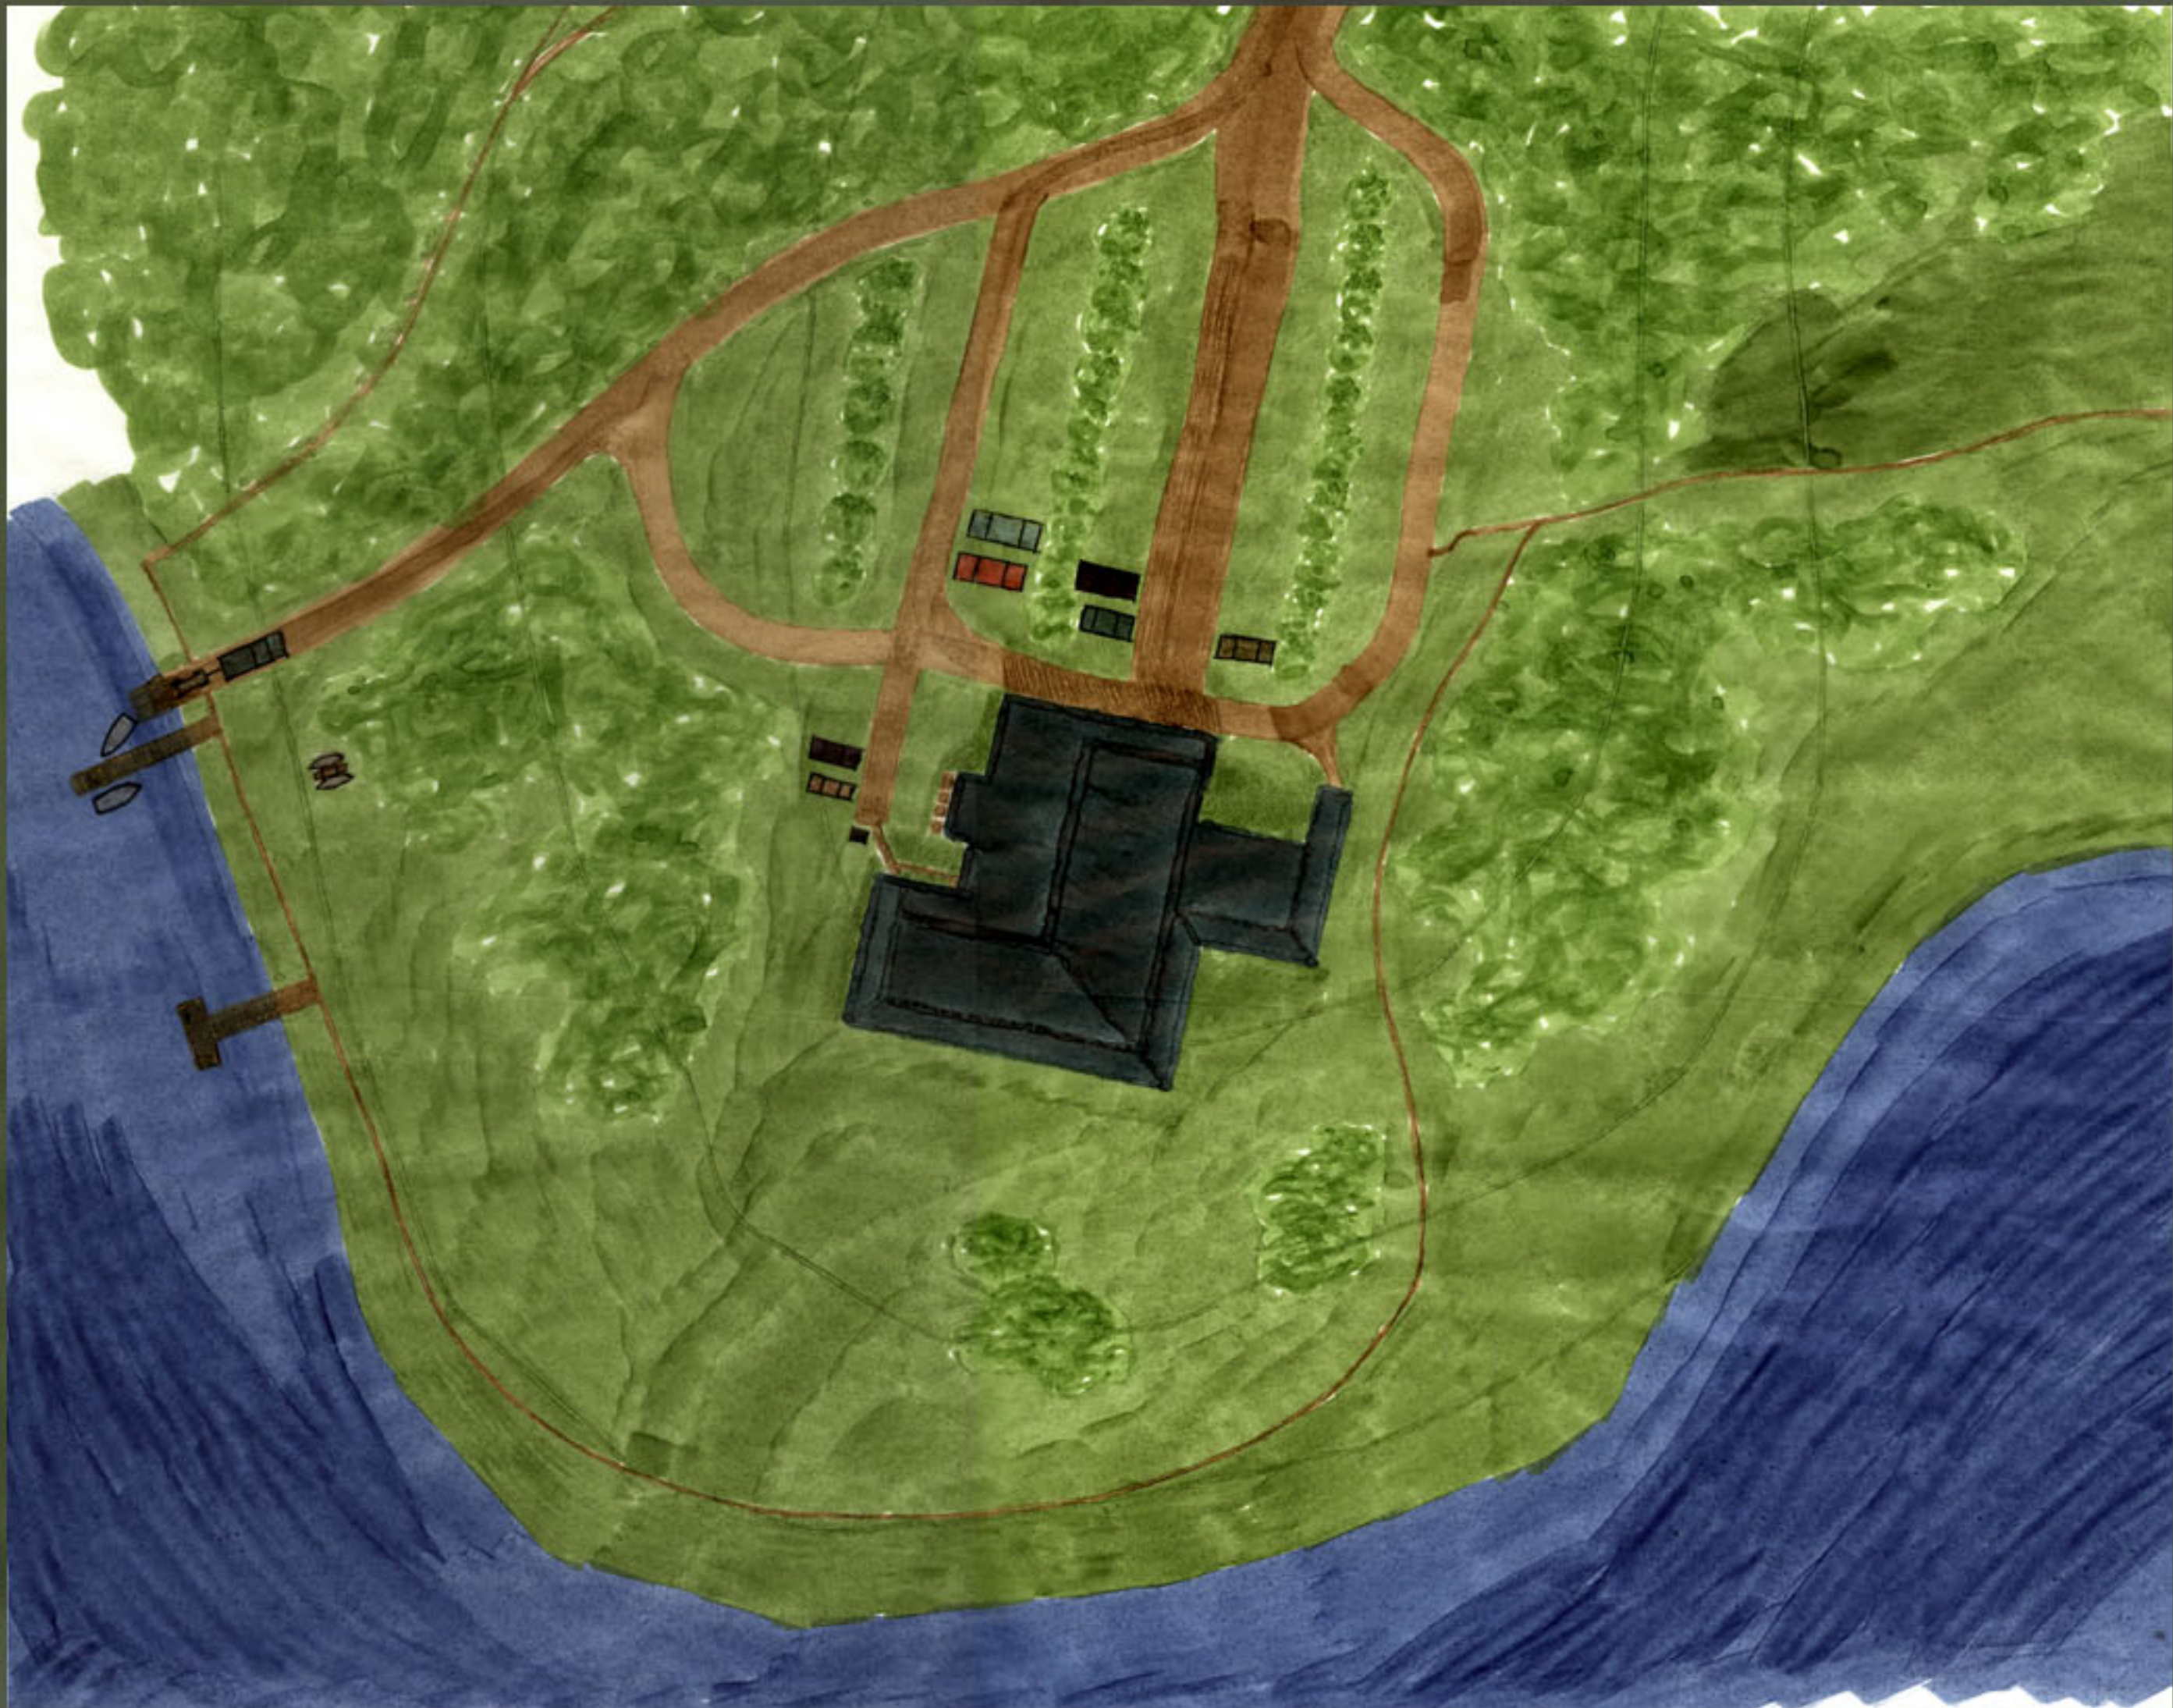


Site Plan

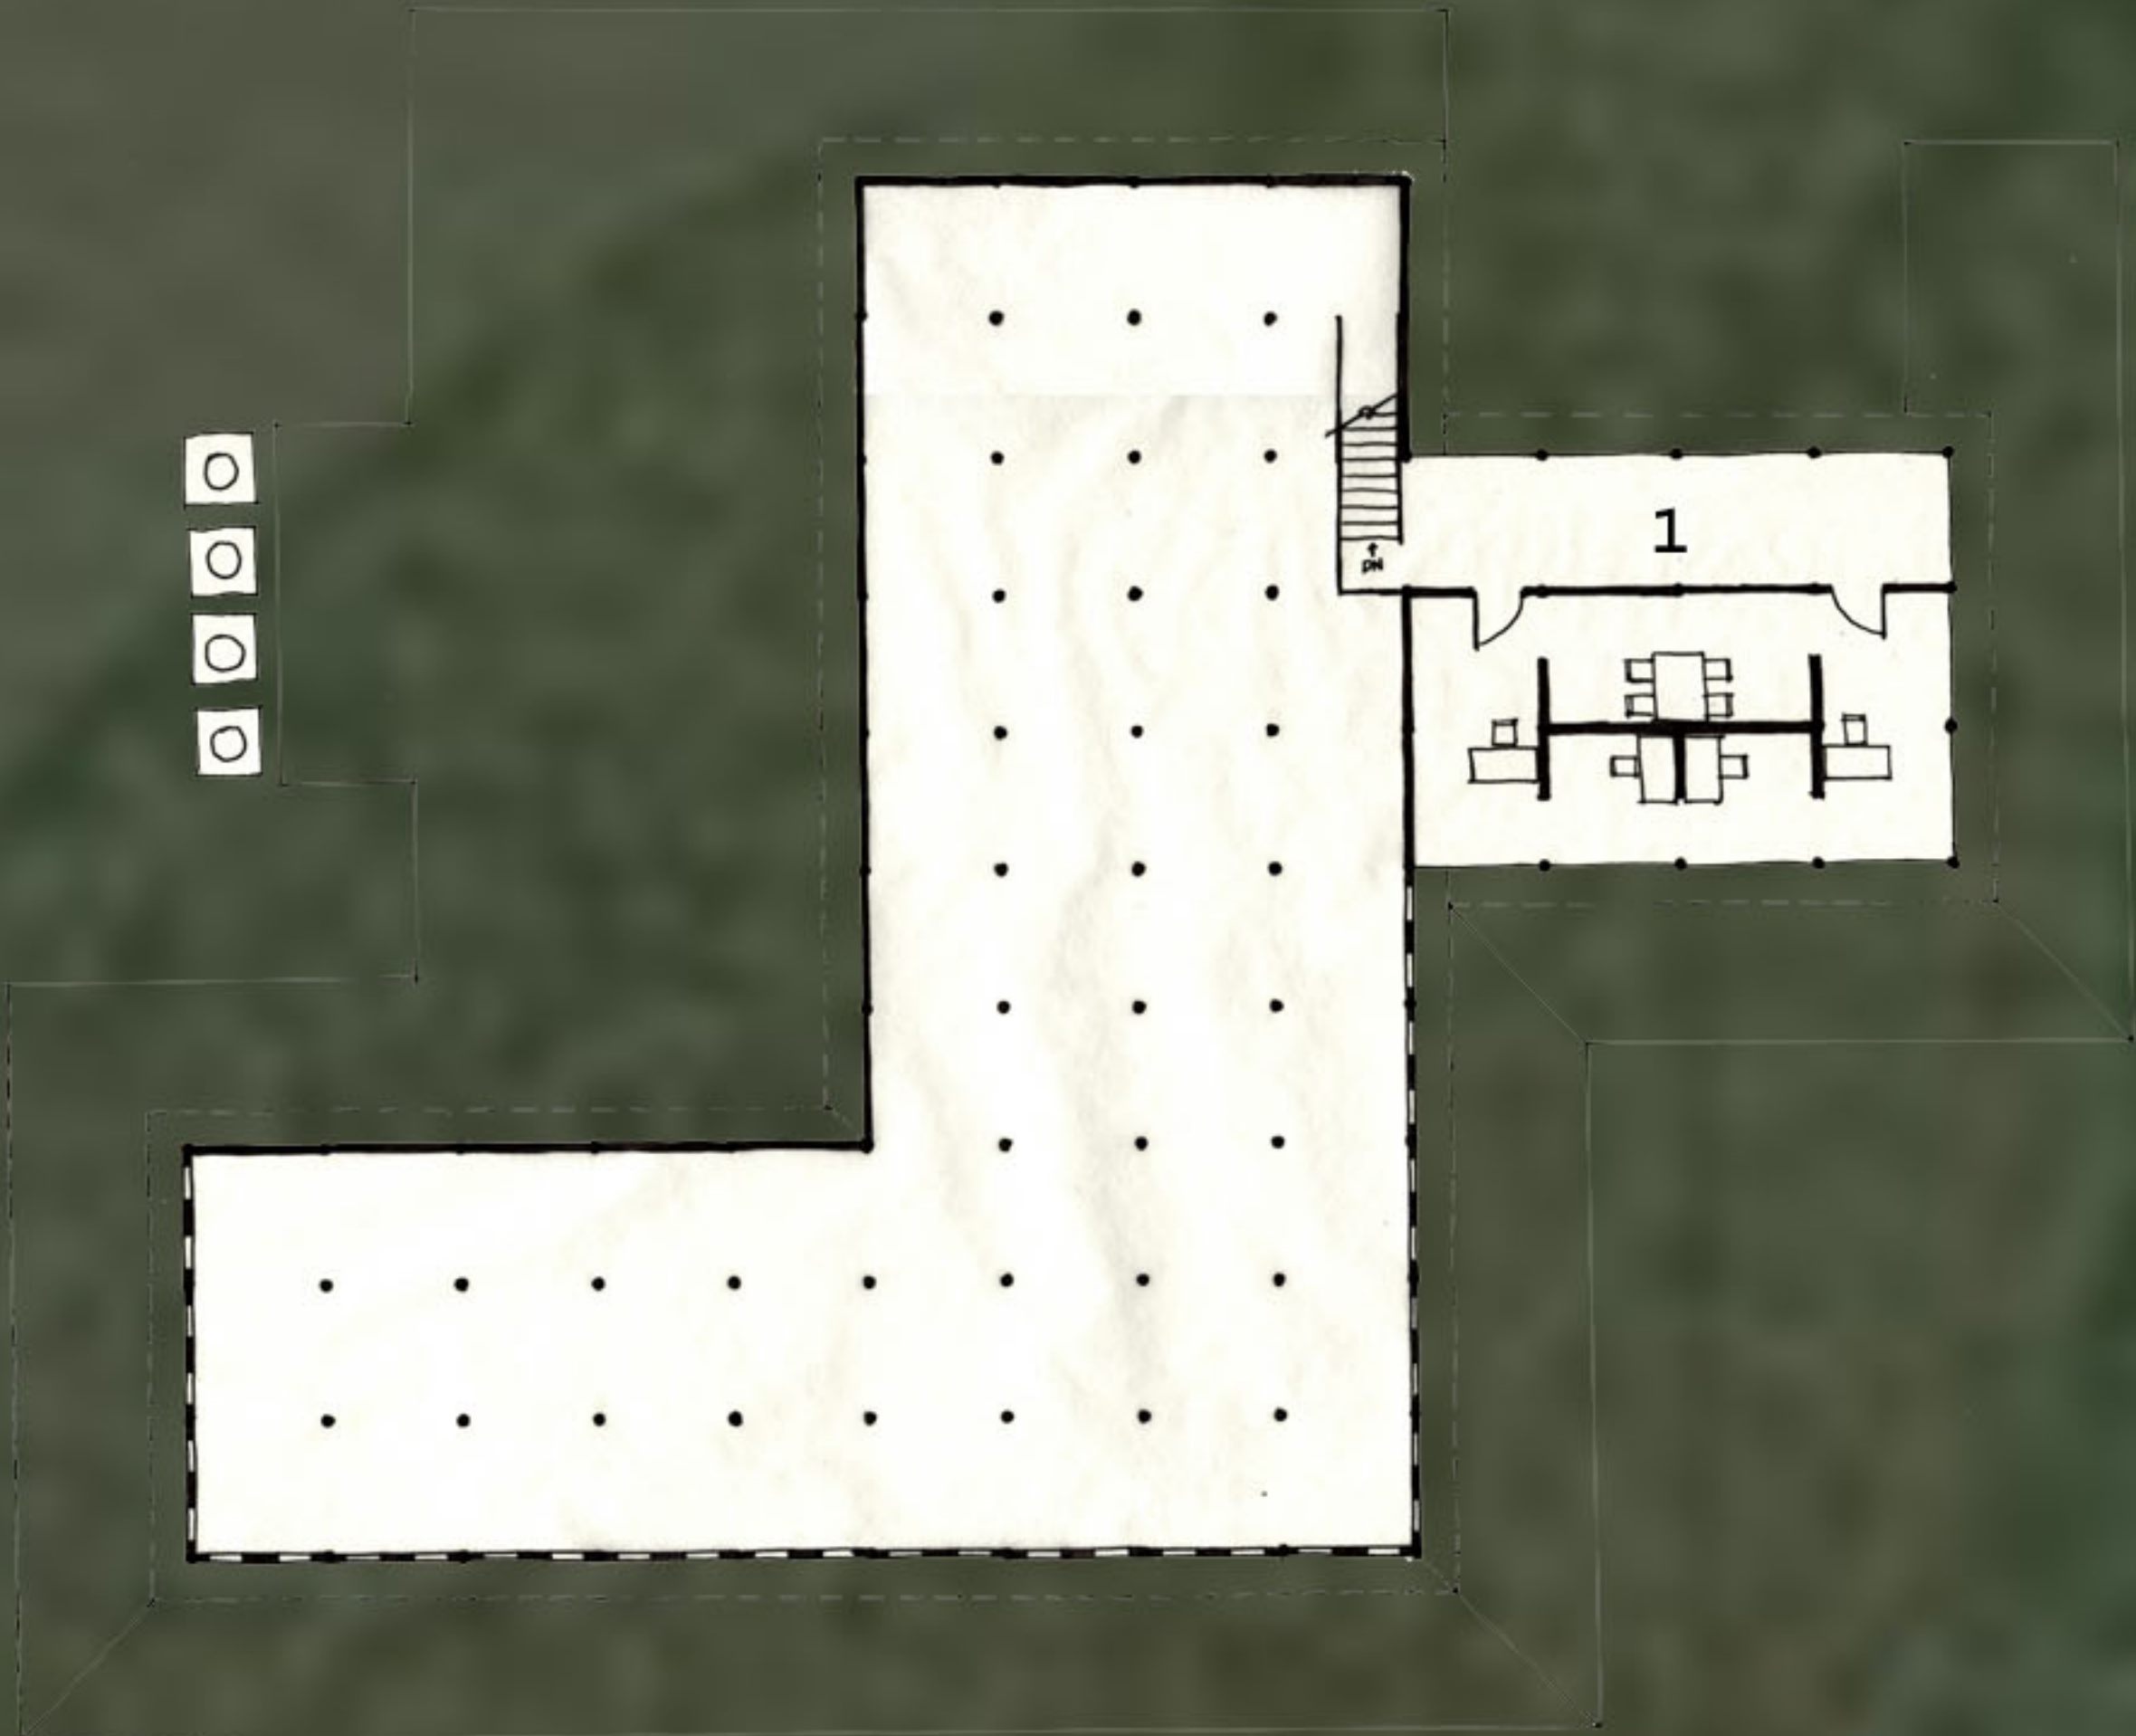


2nd floor
1/8"=1'

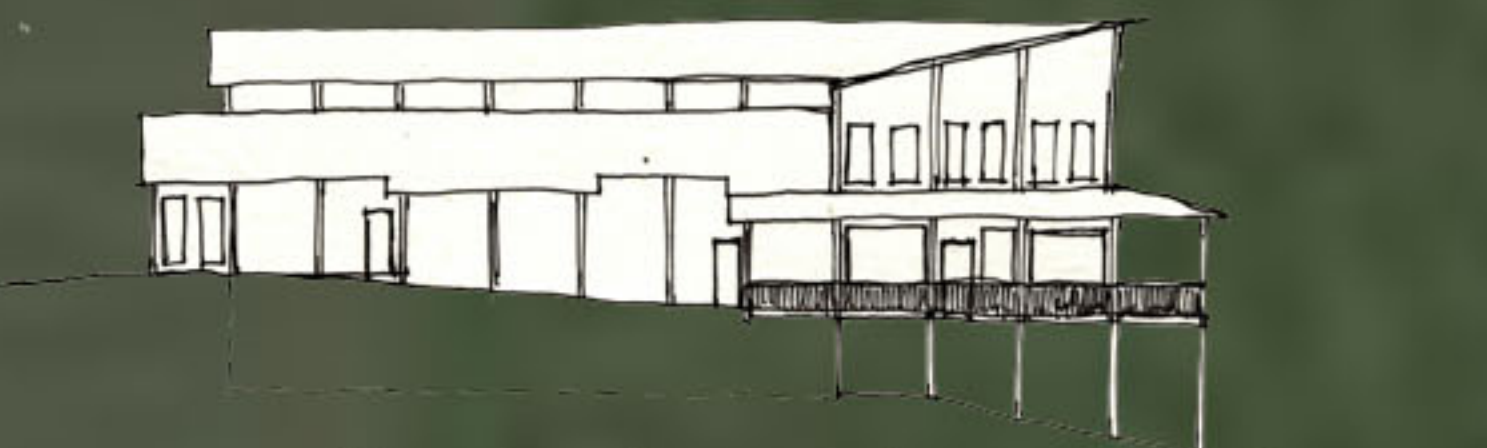


West elevation

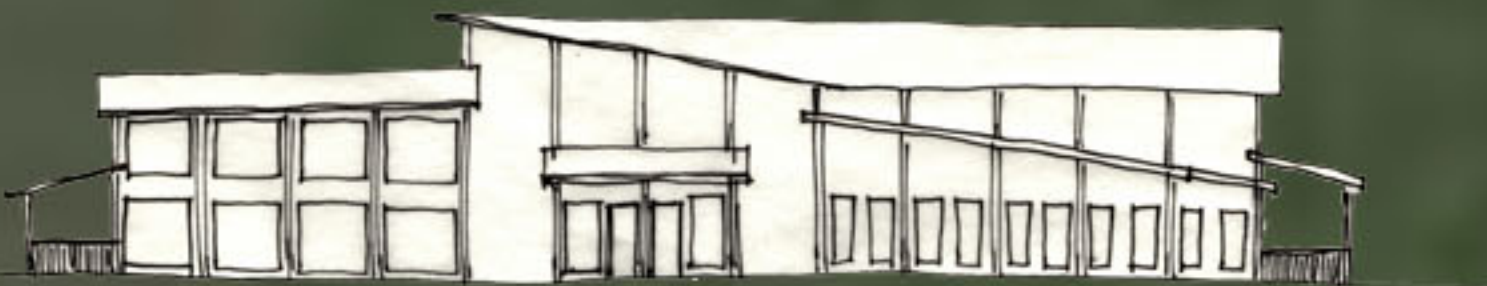


North elevation

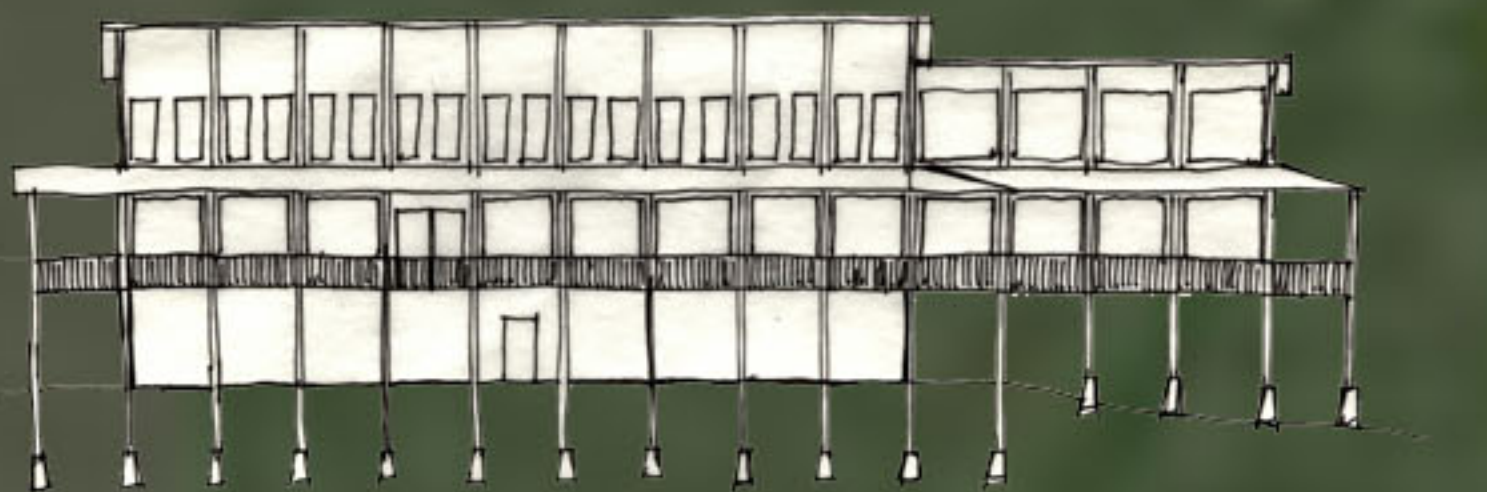


South elevation

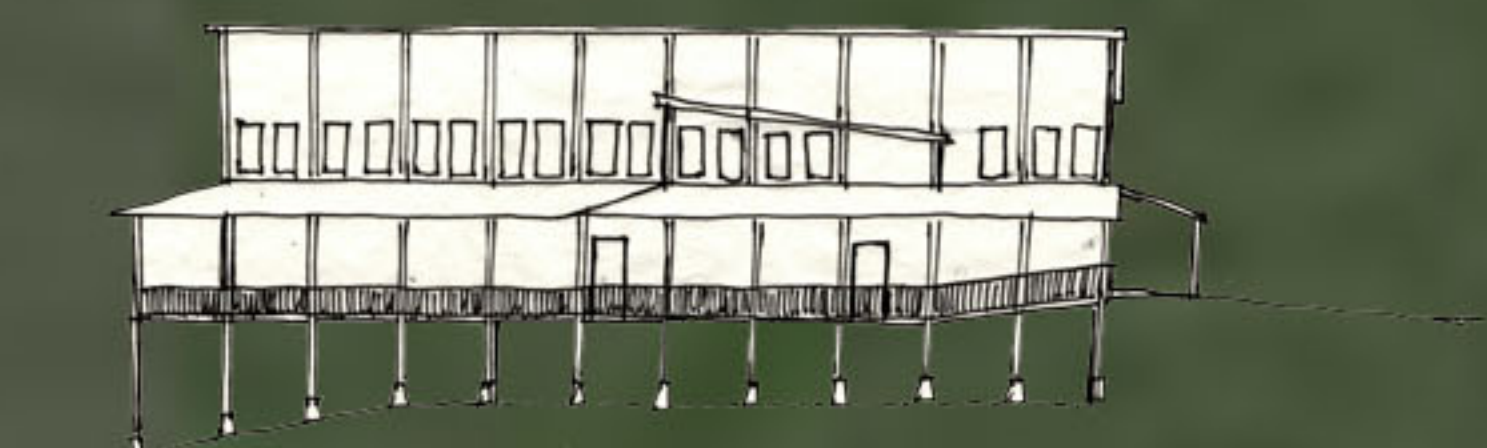


East elevation

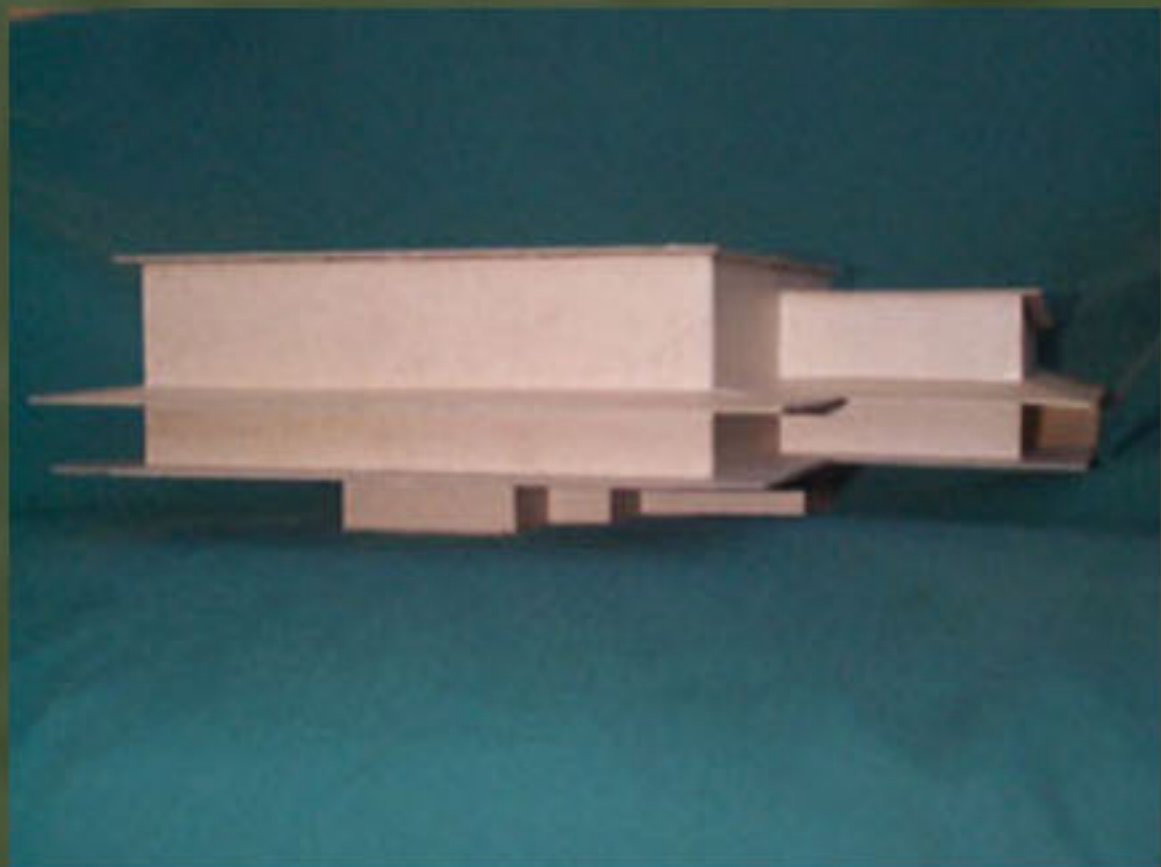

South Perspective
of model

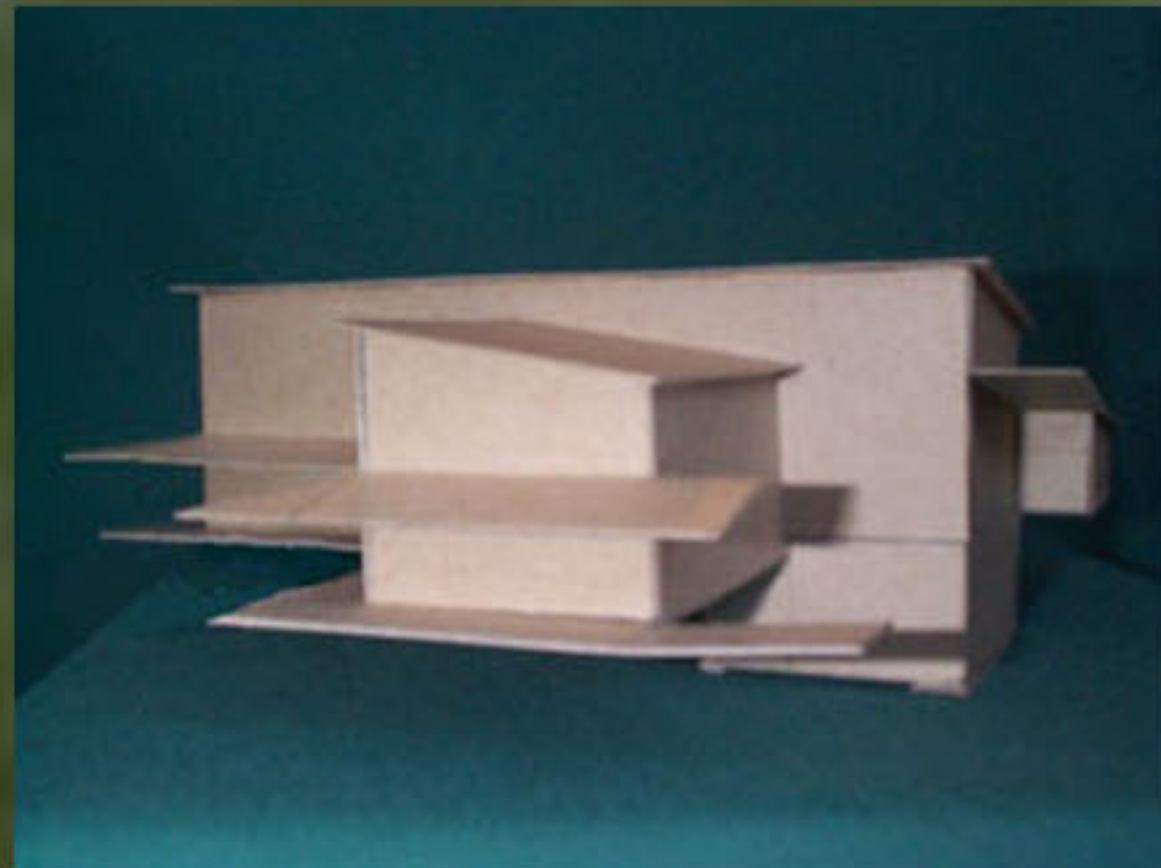


East Perspective
of model

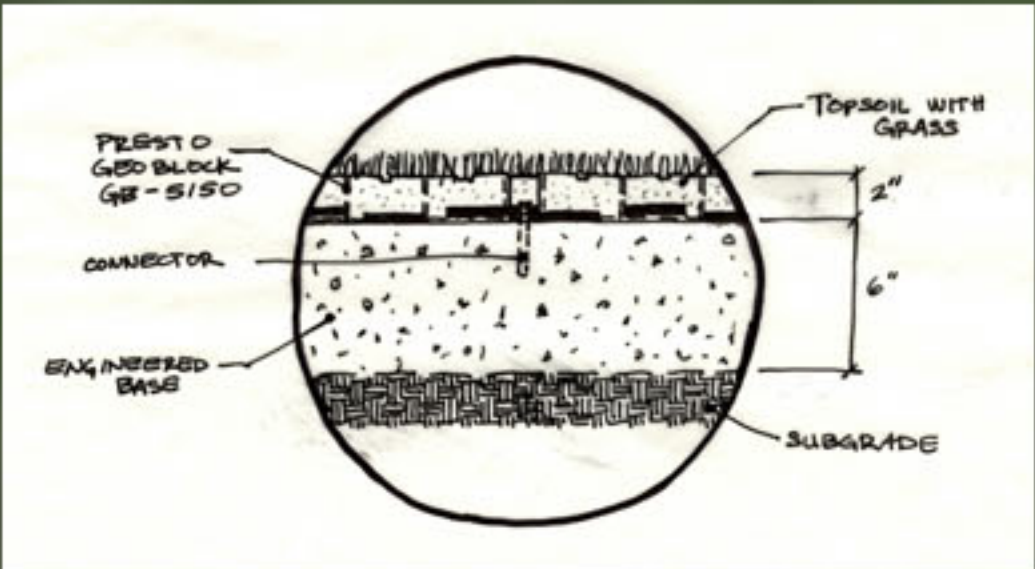


Grass parking detail



Interior entrance
perspective of model

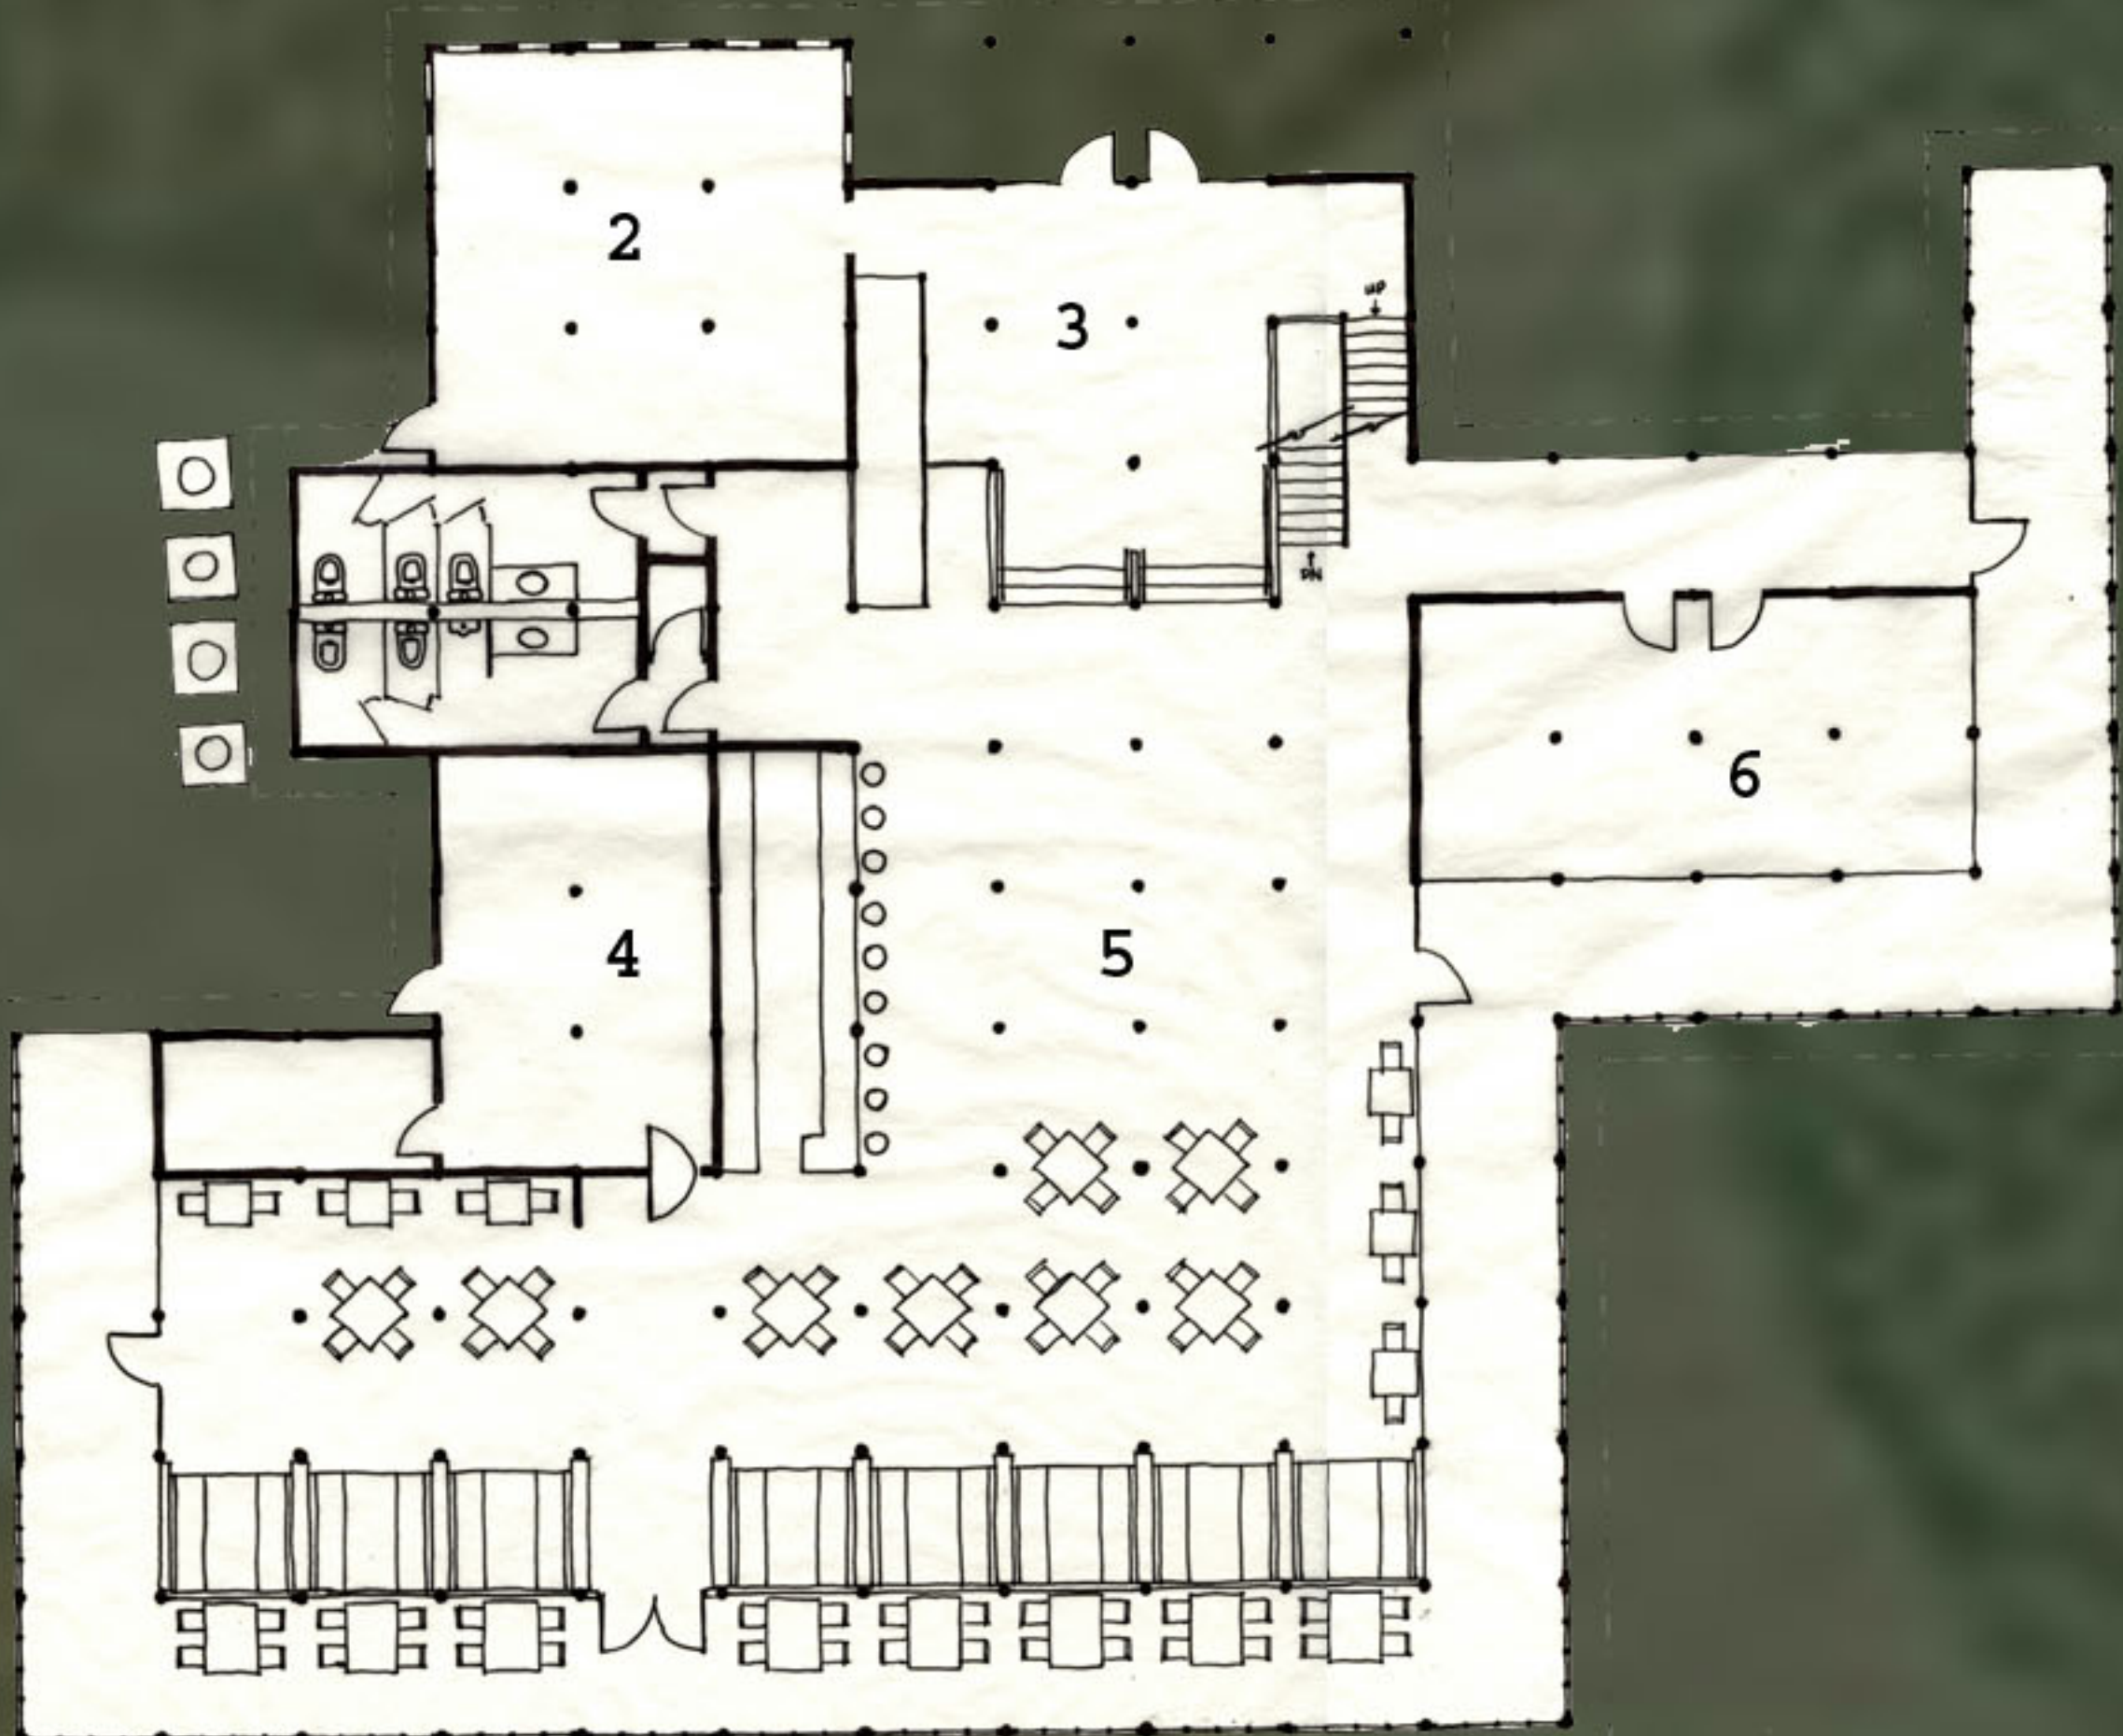

1st floor
1/8"=1'

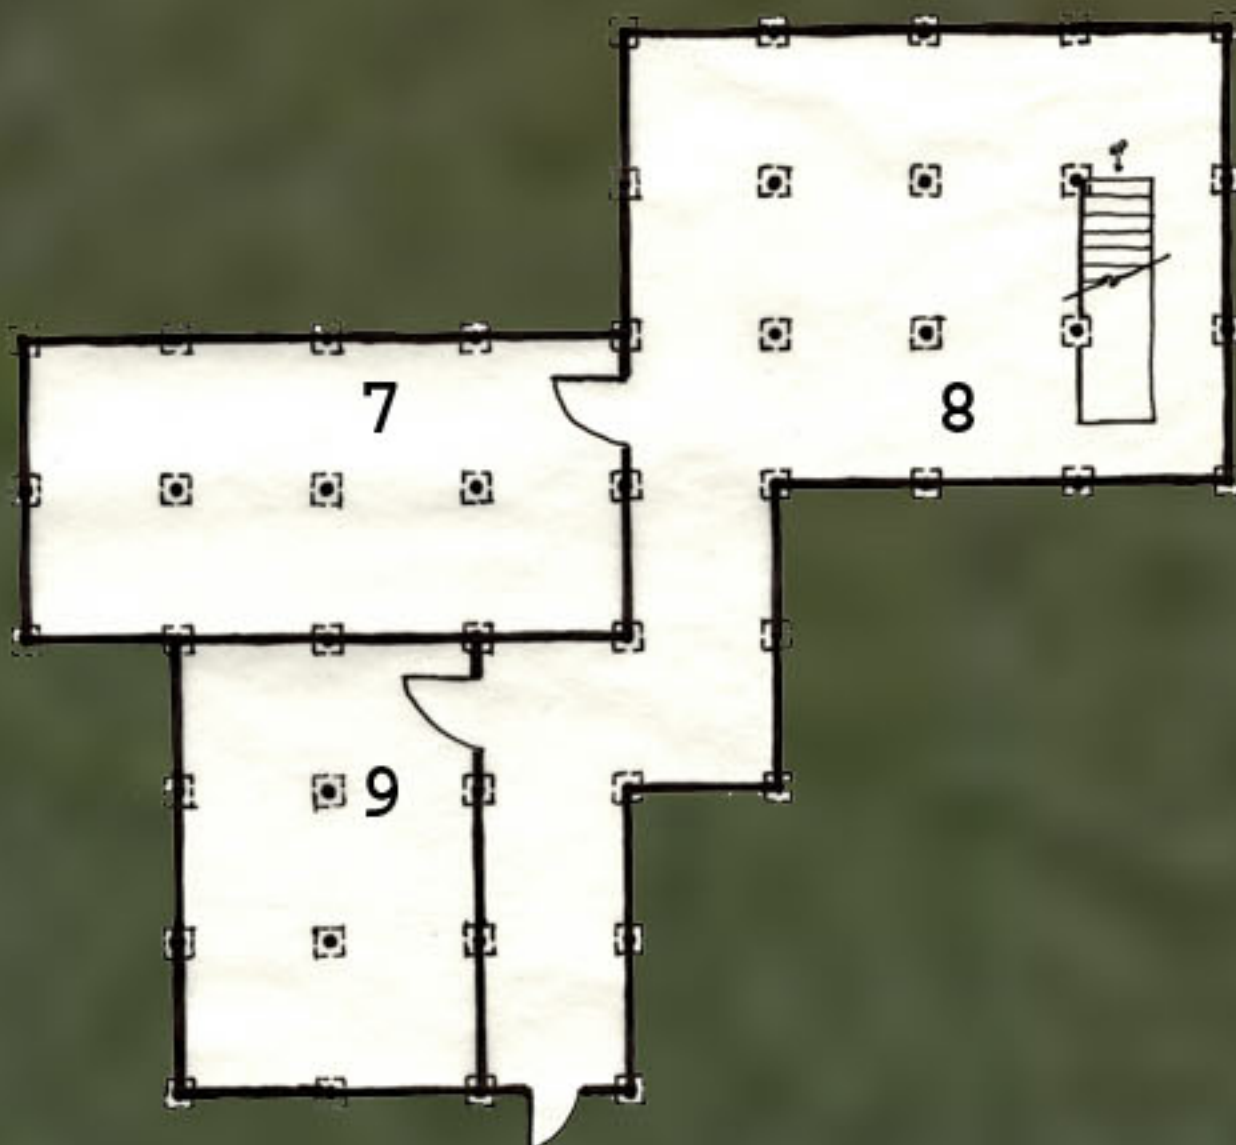

Basement
1/8"=1'

- 1 - staff office
- 2 - bait shop
rental &
store
- 3 - lobby
- 4 - kitchen
- 5 - restaurant
- 6 - conference/
meeting room
- 7 - mechanical
- 8 - storage
- 9 - mechanical