



BUDDING LIFE OUTLOOK BUILDING

Beginning of Life Center to be developed
Minnesota Experimental City (MXC).
This is a community oriented education facility
that is built from the traditions of a common
school house.
Highlights of education are learning life without
formal traditions throughout one's life.

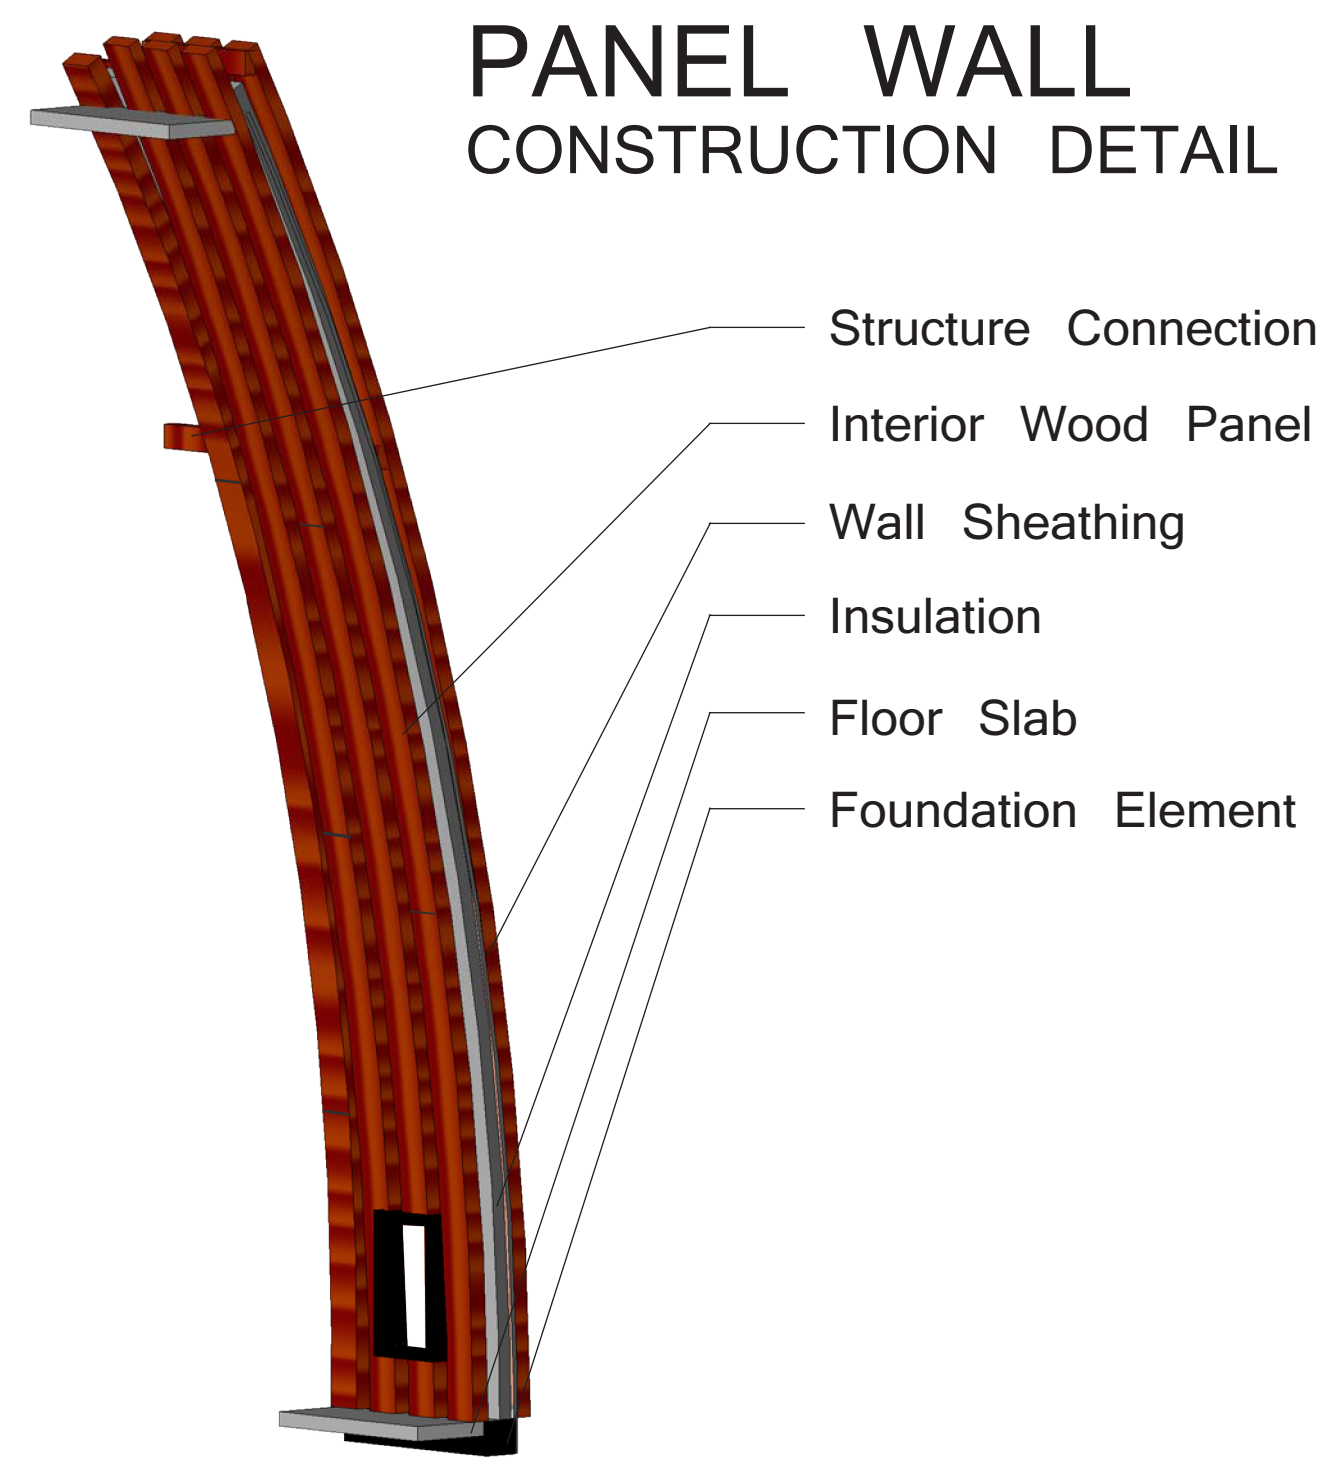


NORTH, EAST, SOUTH AND WEST ELEVATIONS

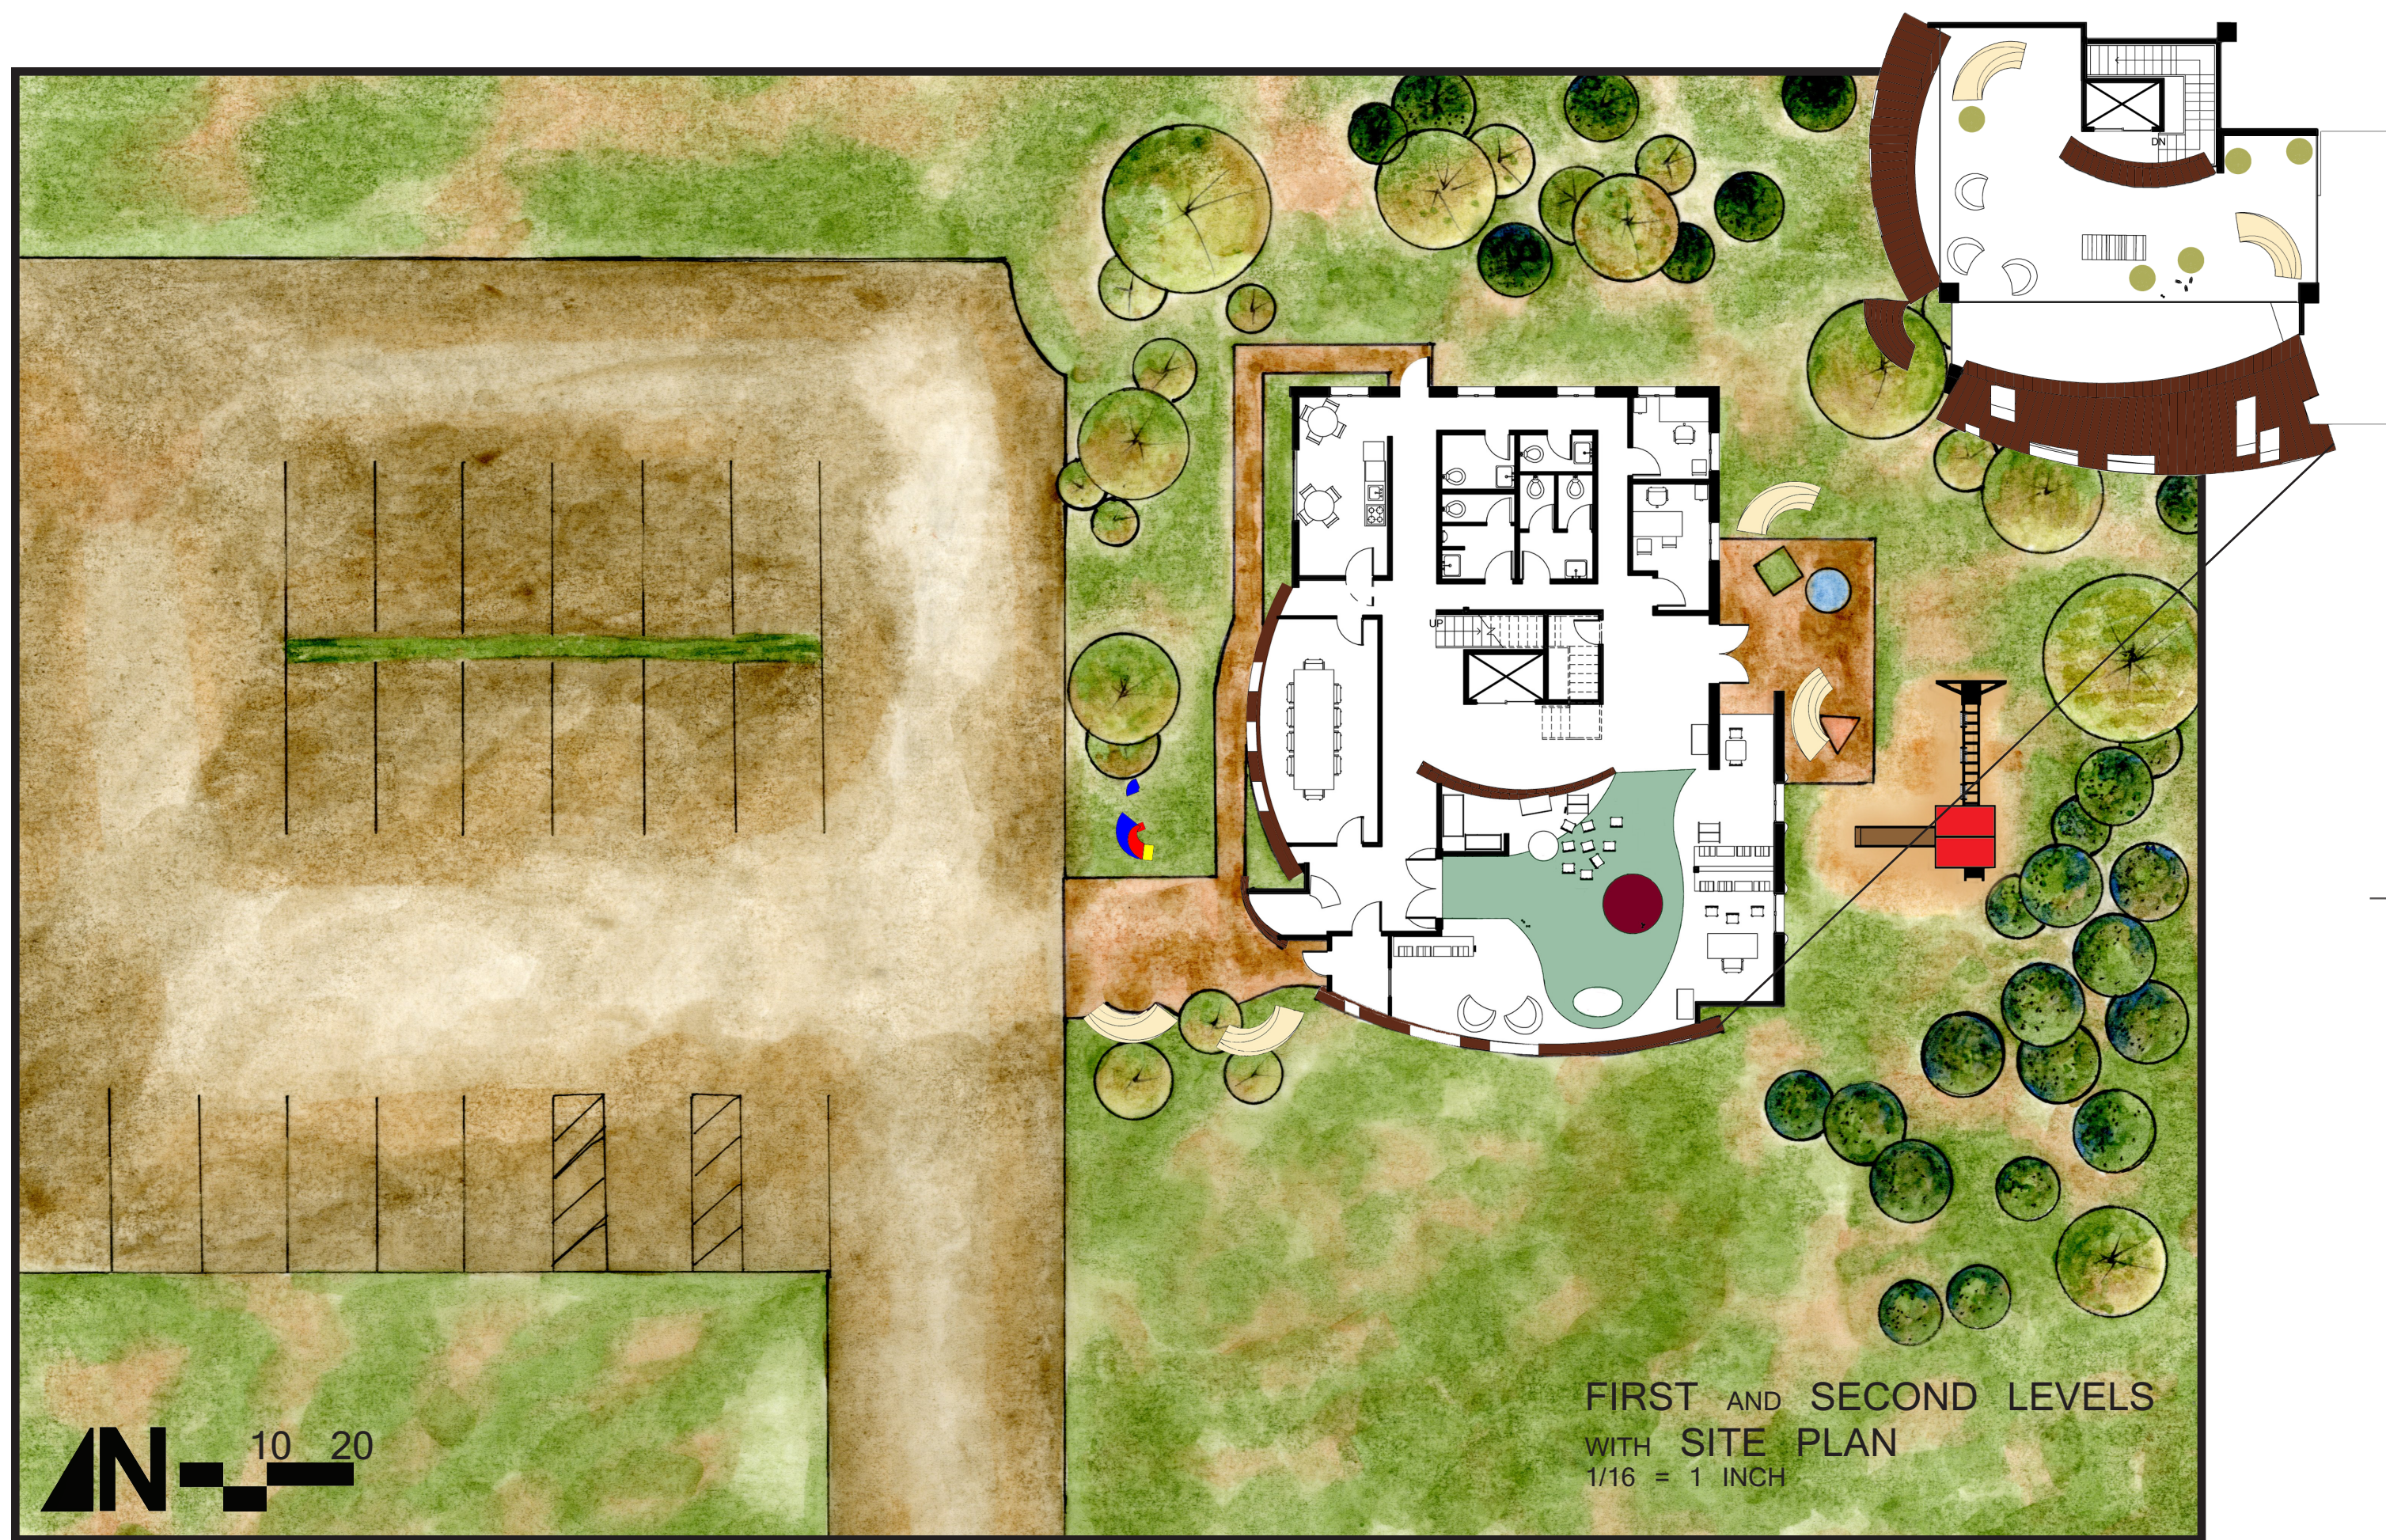

Sustainability

- Environmental Tobacco Smoke Control
- Optimize Energy Performance
- Rainwater Collection Roof
- Heat Island Effect Roof
- Community Connectivity
- Maximize Open Space
- Food Waster System
- Place of Repsite
- Daylight Interior
- Protect Habitat
- Quality Views
- Recyclables




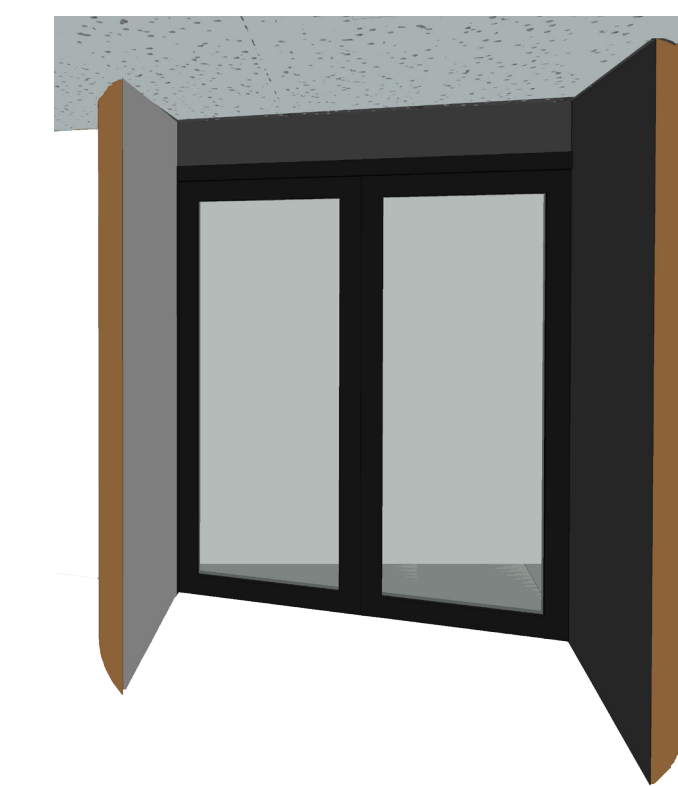

DETAIL ENTRANCE



WORKS AREA

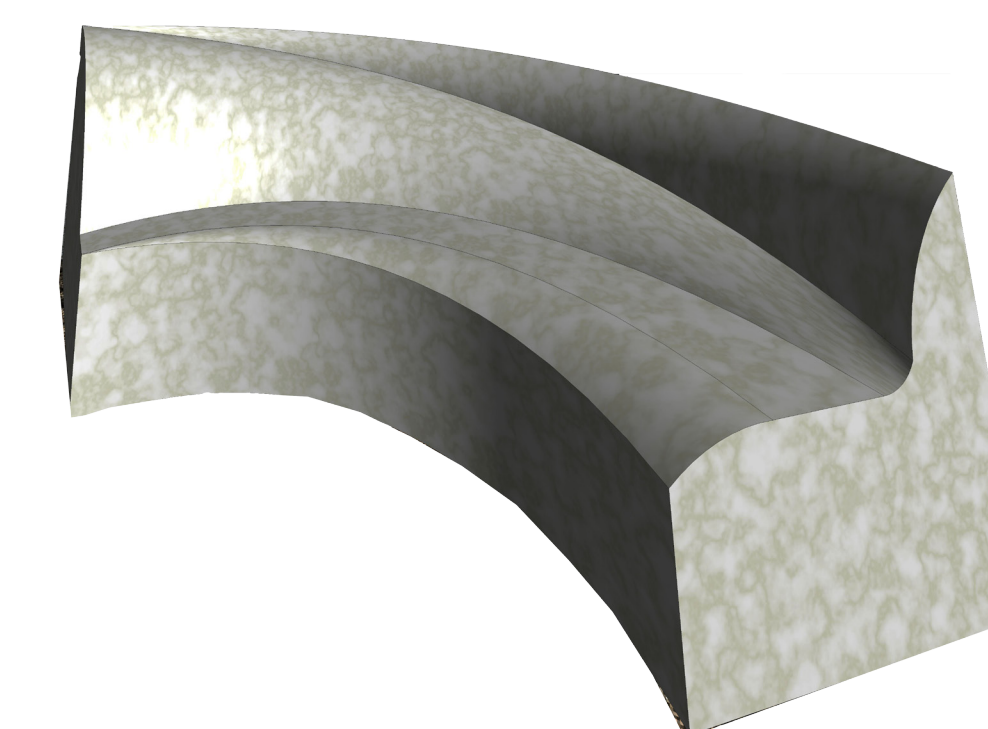

CUSTOM BENCH

