





Entry Perspective

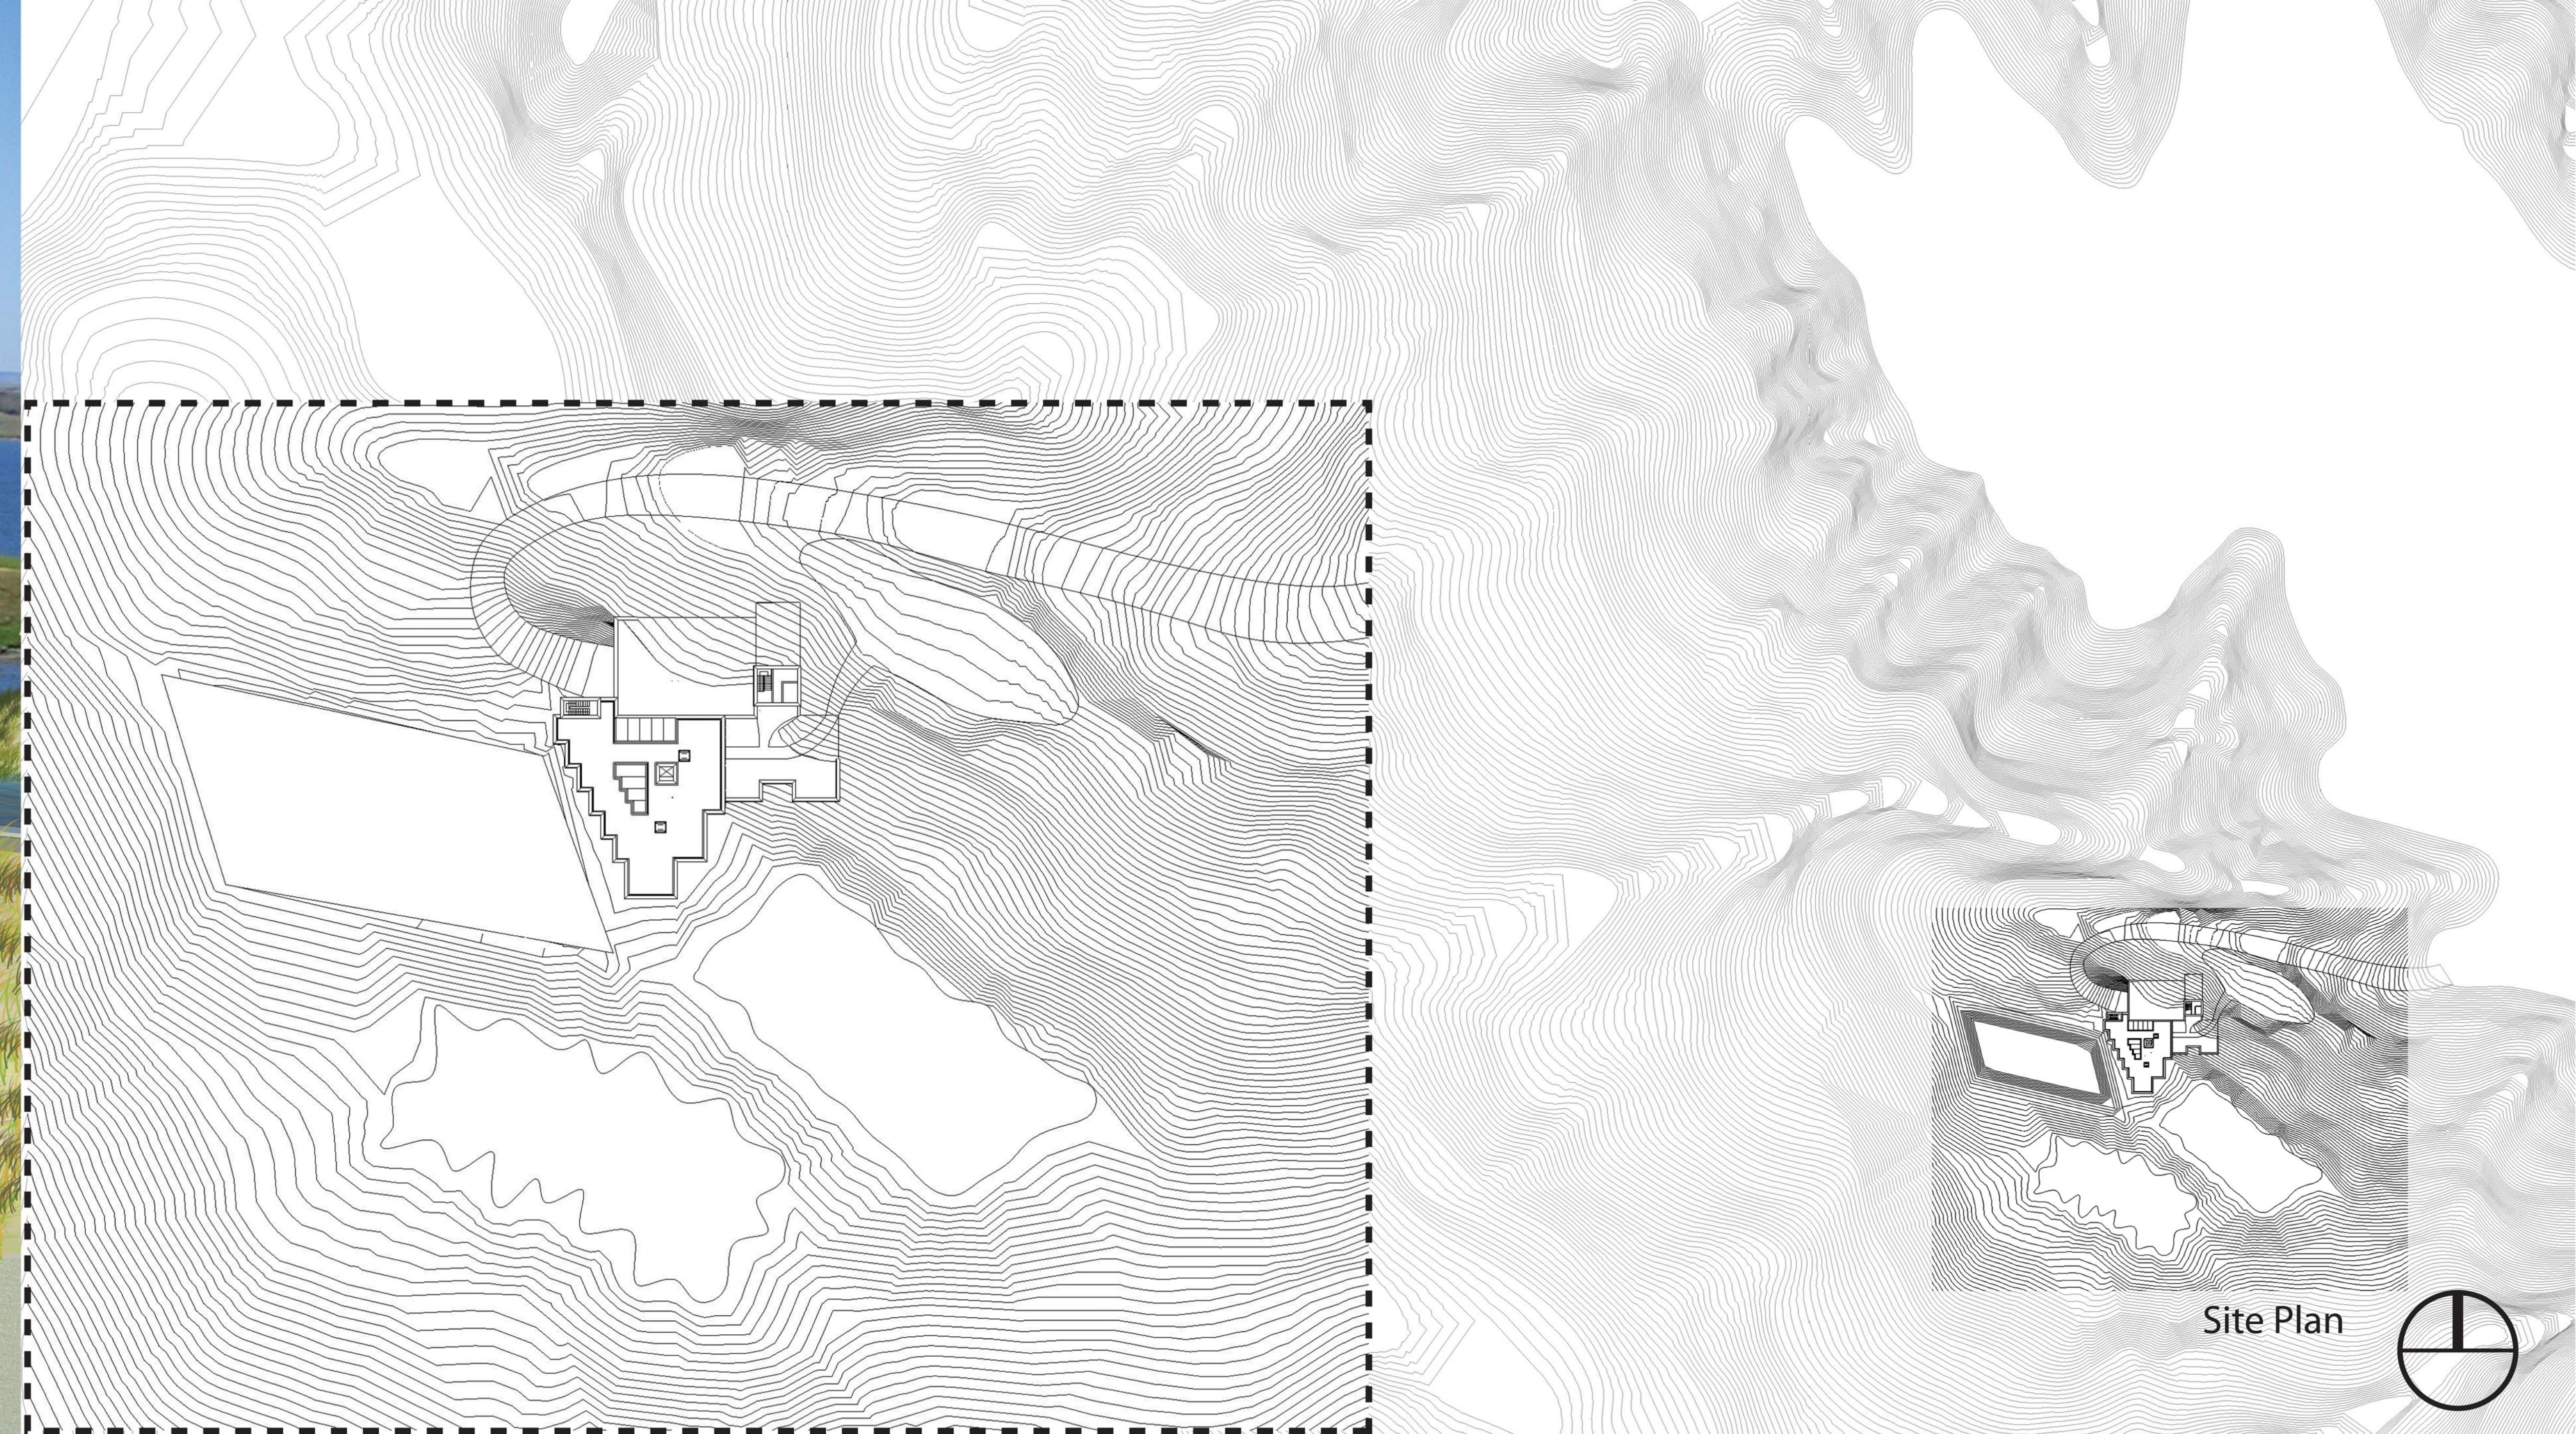

Site Plan


Upper Level

- 1 Entry
- 2 Reception
- 3 Mailroom/Storage
- 4 Restrooms
- 5 Small Conference Room
- 6 Presentation Room
- 7 Large Conference Room
- 8 Offices

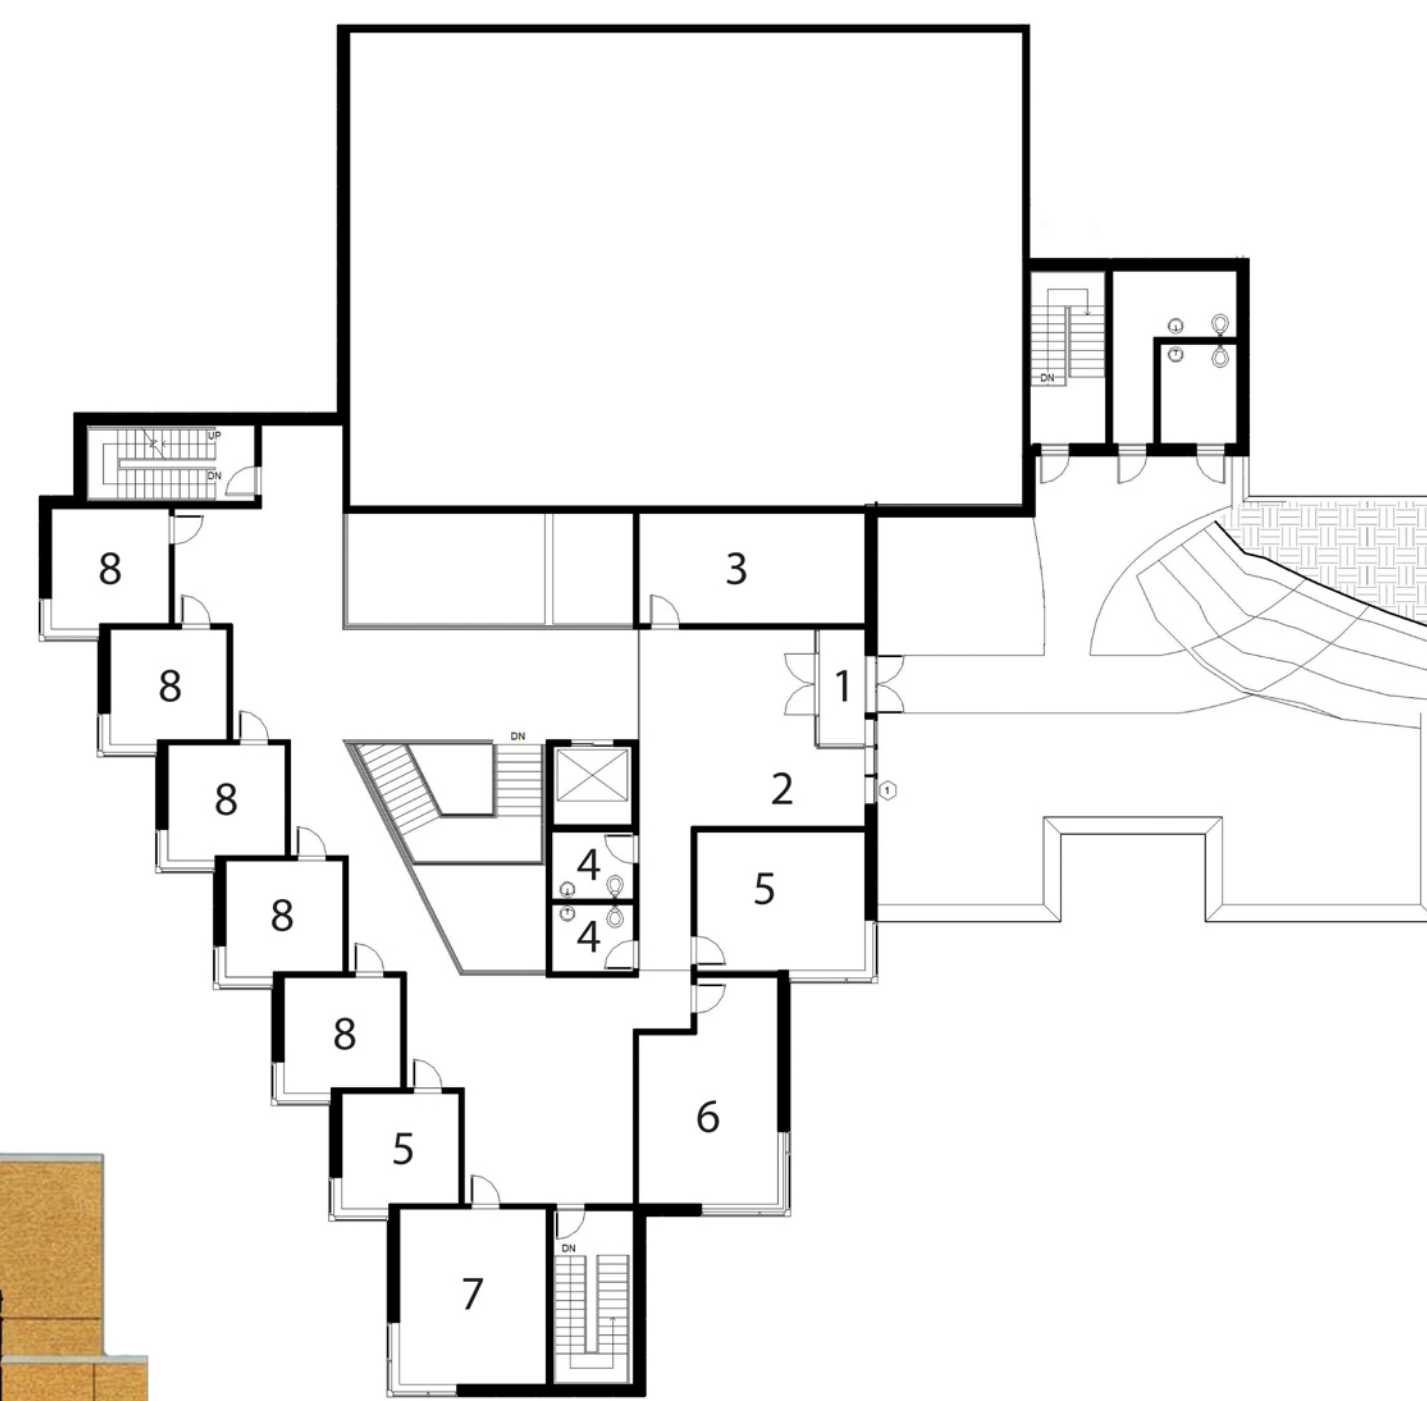


Lower Level


- 1 Offices
- 2 Director's Office
- 3 Mechanical
- 4 Laboratory Mechanical
- 5 Restrooms
- 6 Laboratory Restroom
- 7 Laboratory
- 8 Computer Server Room
- 9 Apparatus Restroom
- 10 Apparatus Room
- 11 Apparatus Room

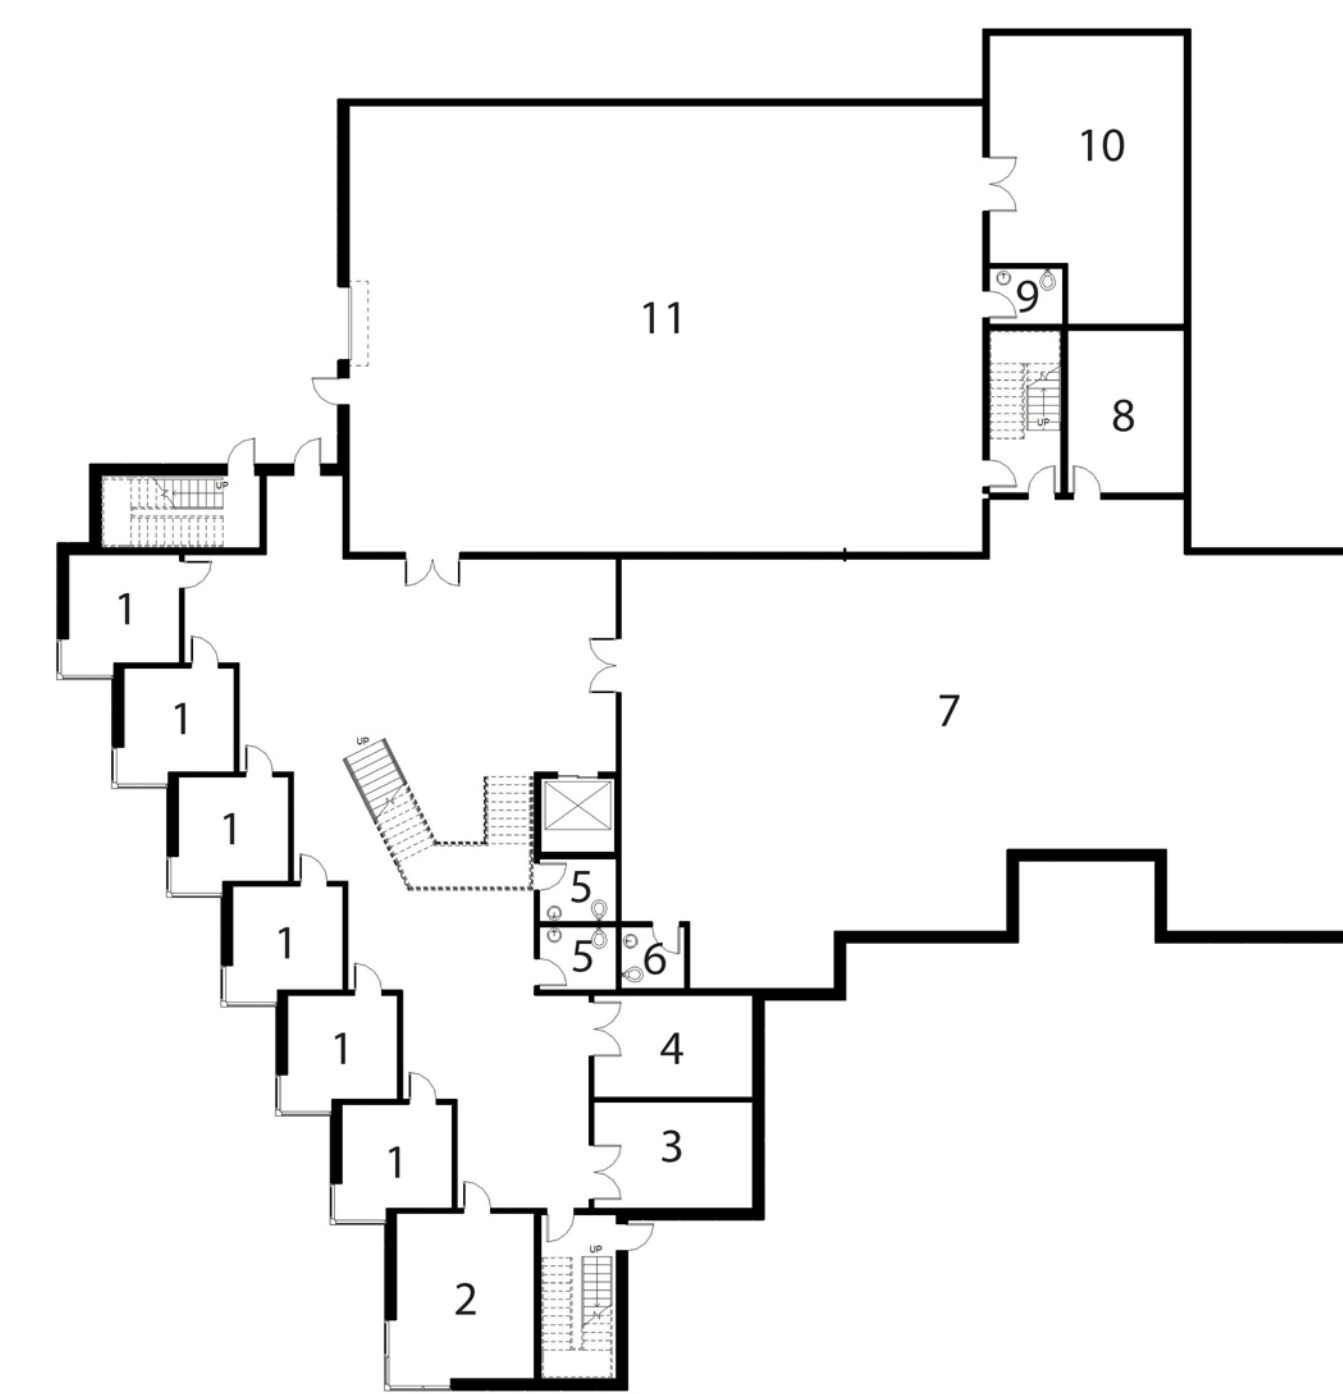

Transverse Section Perspective

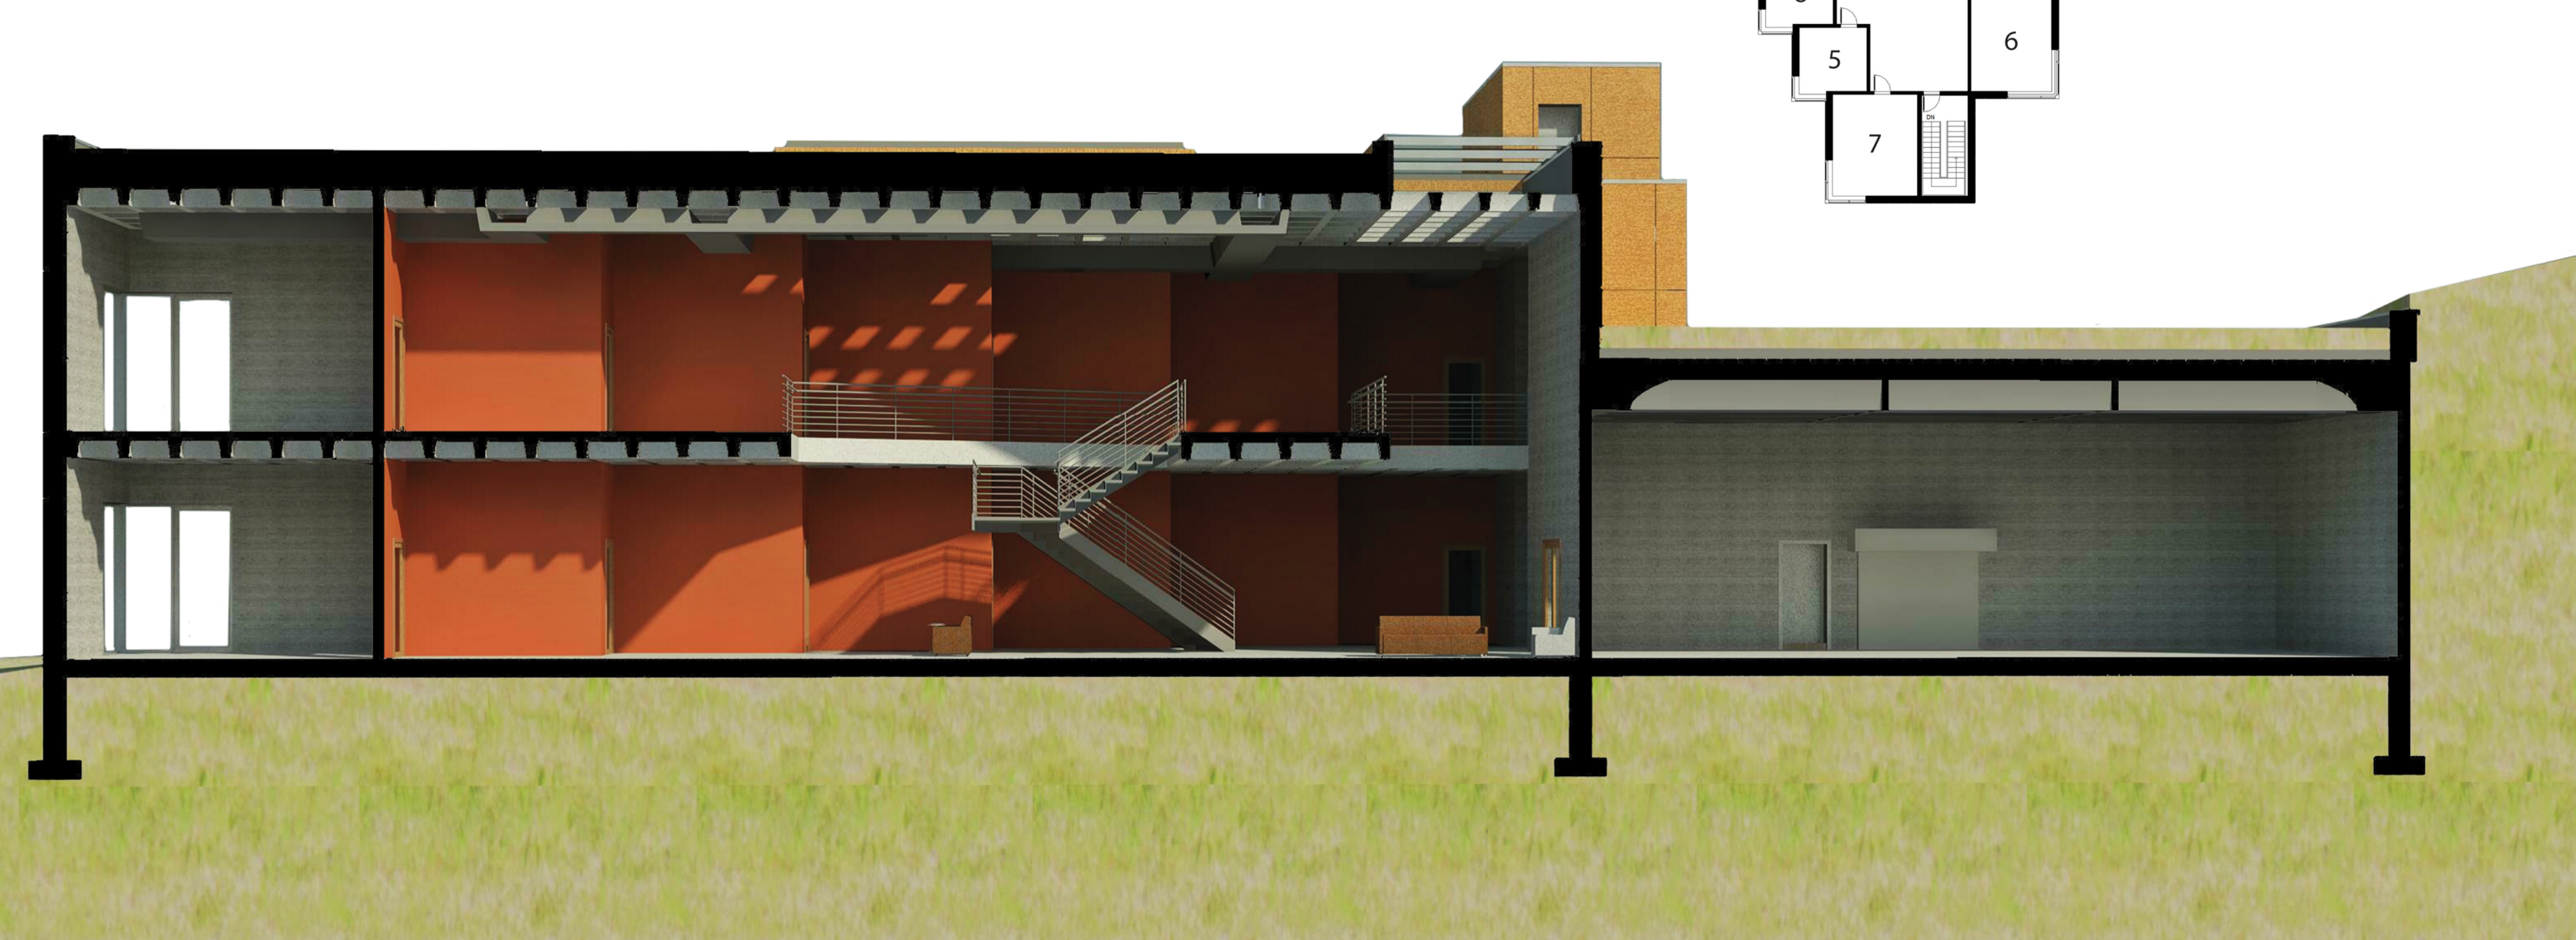

Longitudinal Section Perspective

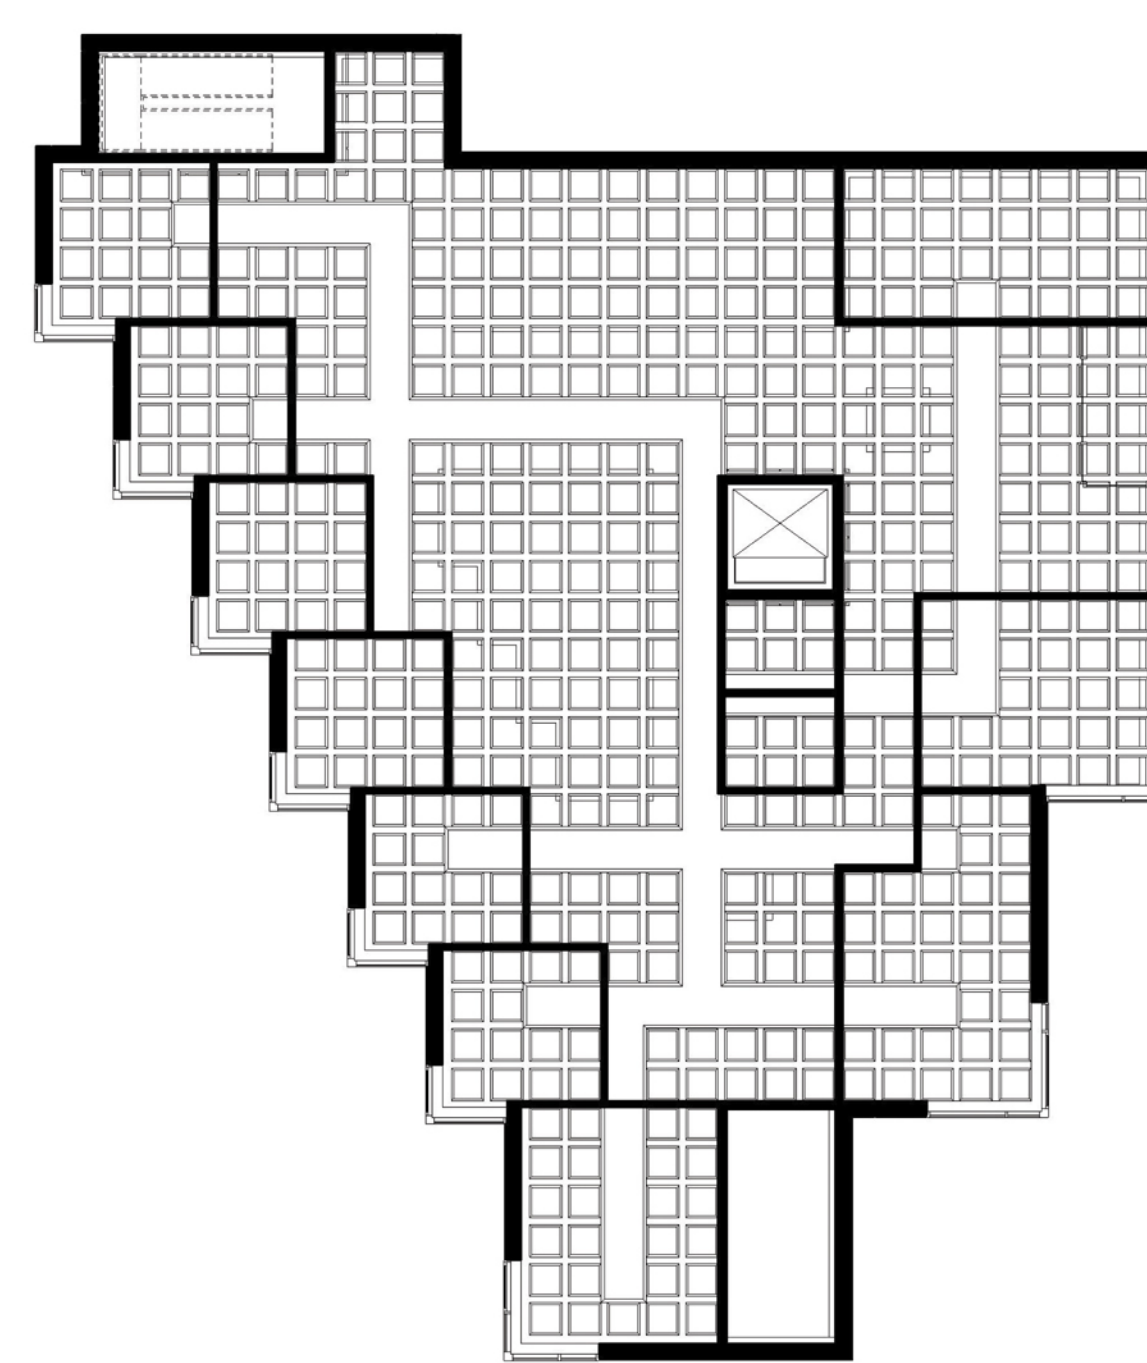

Reflected Ceiling Plan

Interior Atrium Perspective



South Perspective