



Gateway

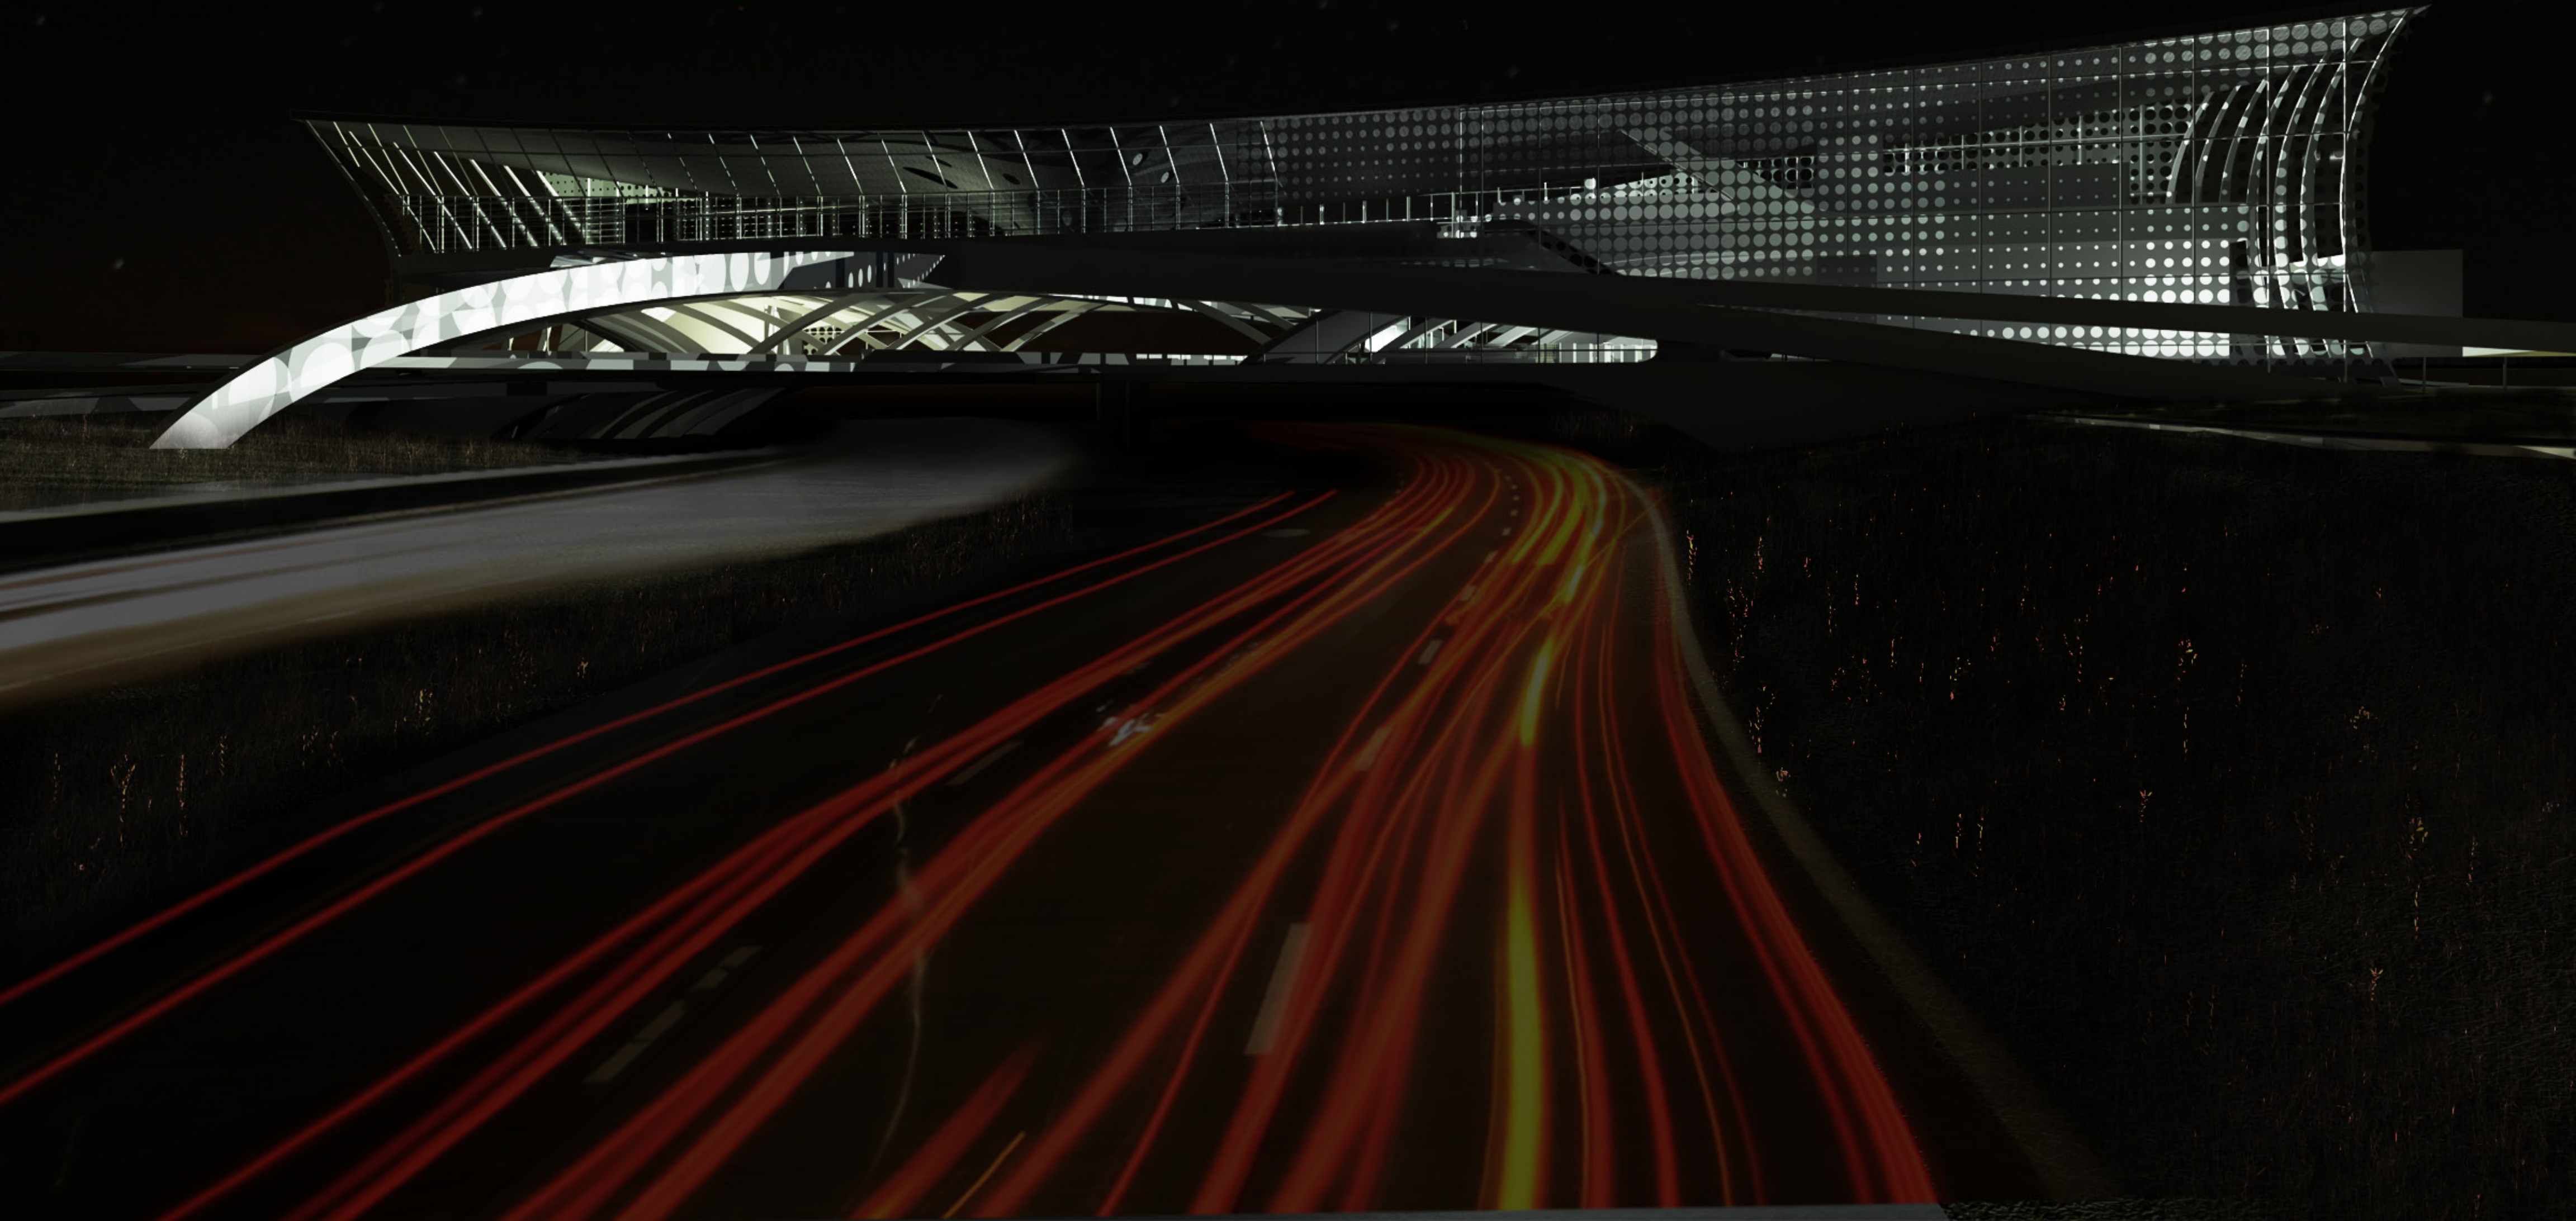

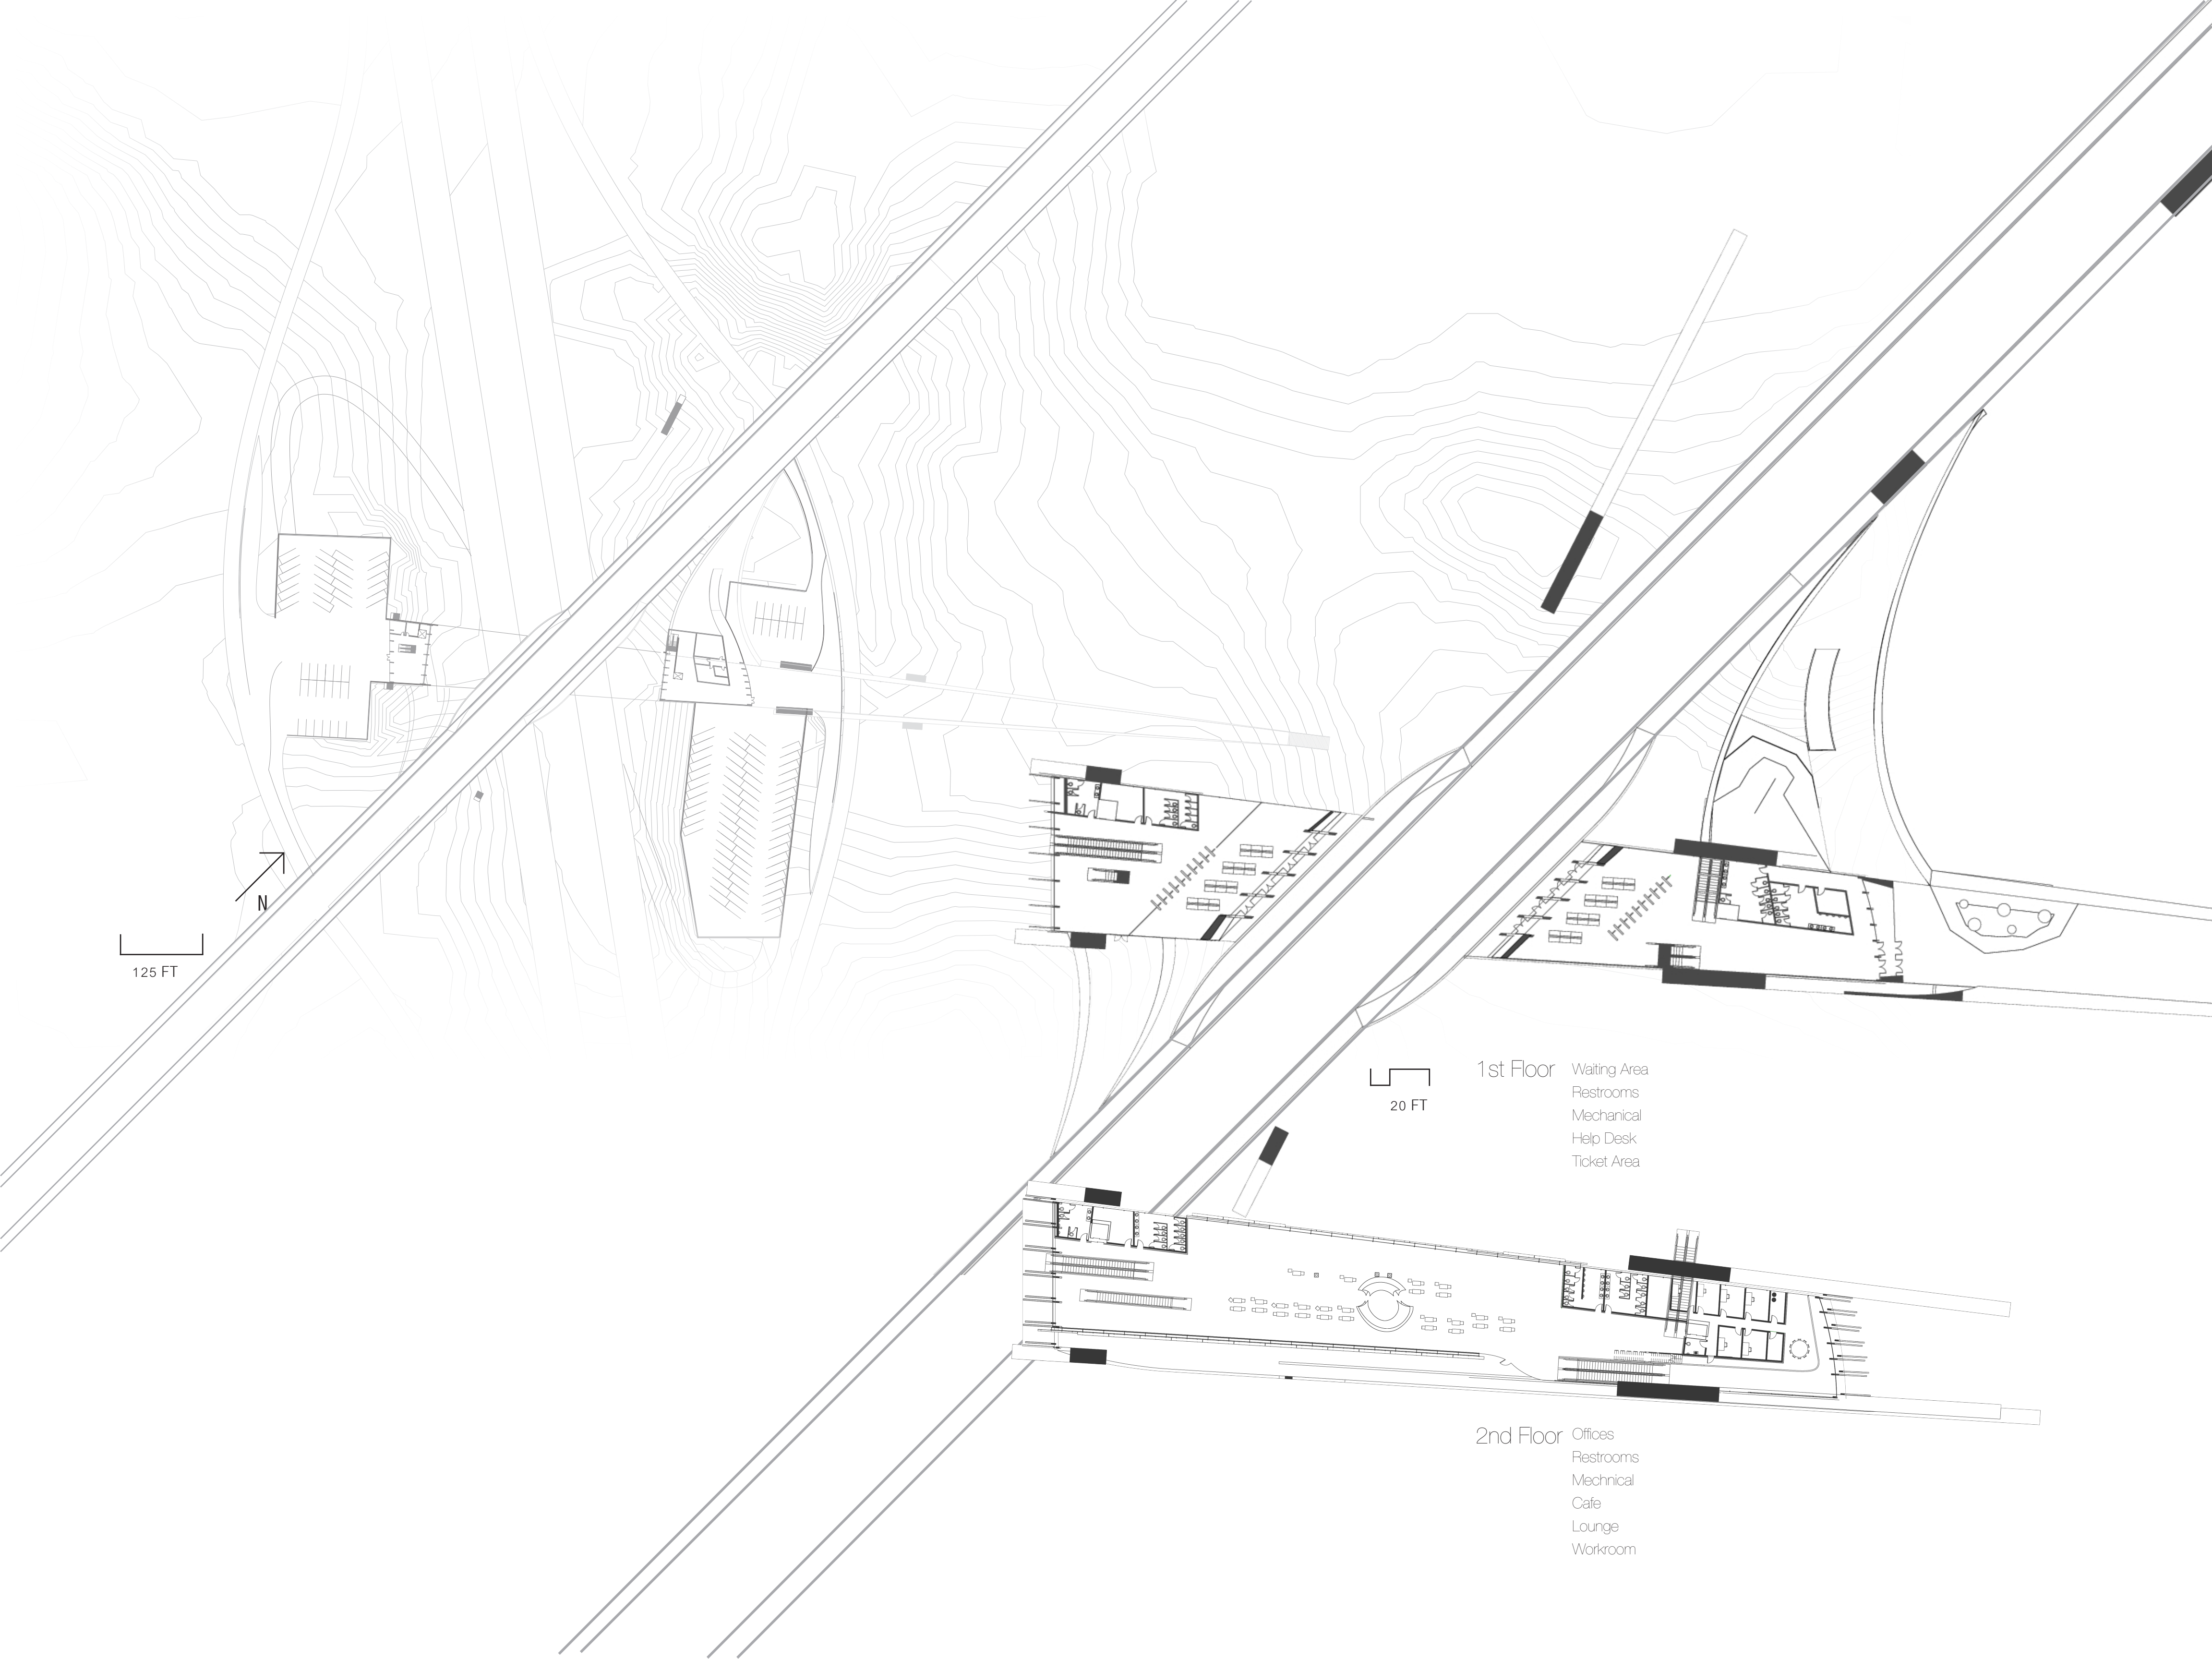


125 FT





20 FT

1st Floor
Waiting Area
Restrooms
Mechanical
Help Desk
Ticket Area




2nd Floor
Offices
Restrooms
Mechanical
Cafe
Lounge
Workroom

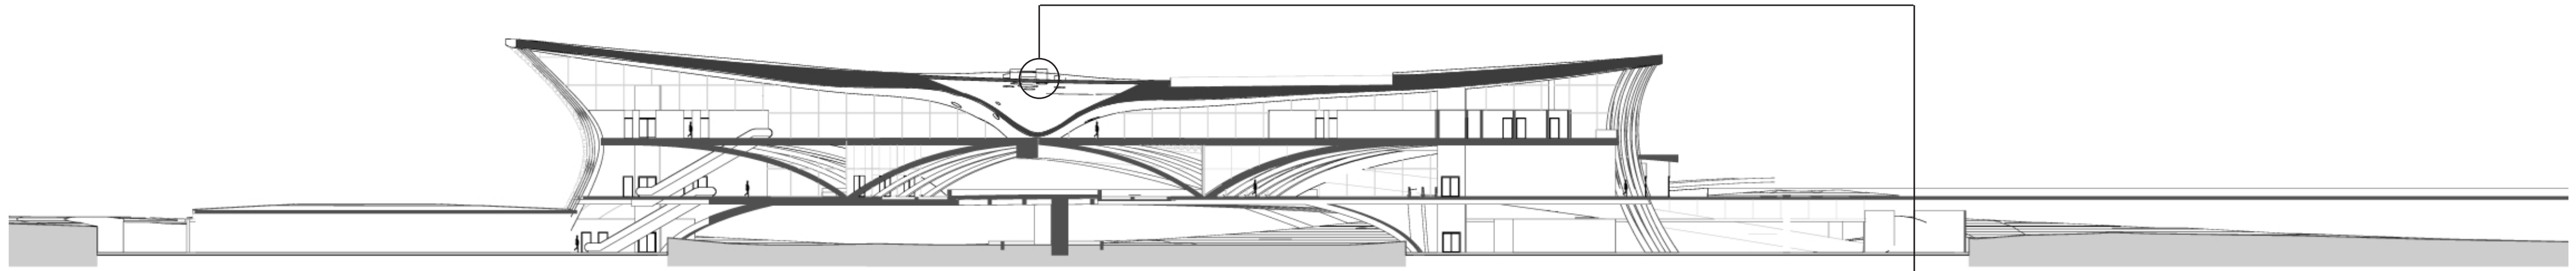


Section looking NorthWest




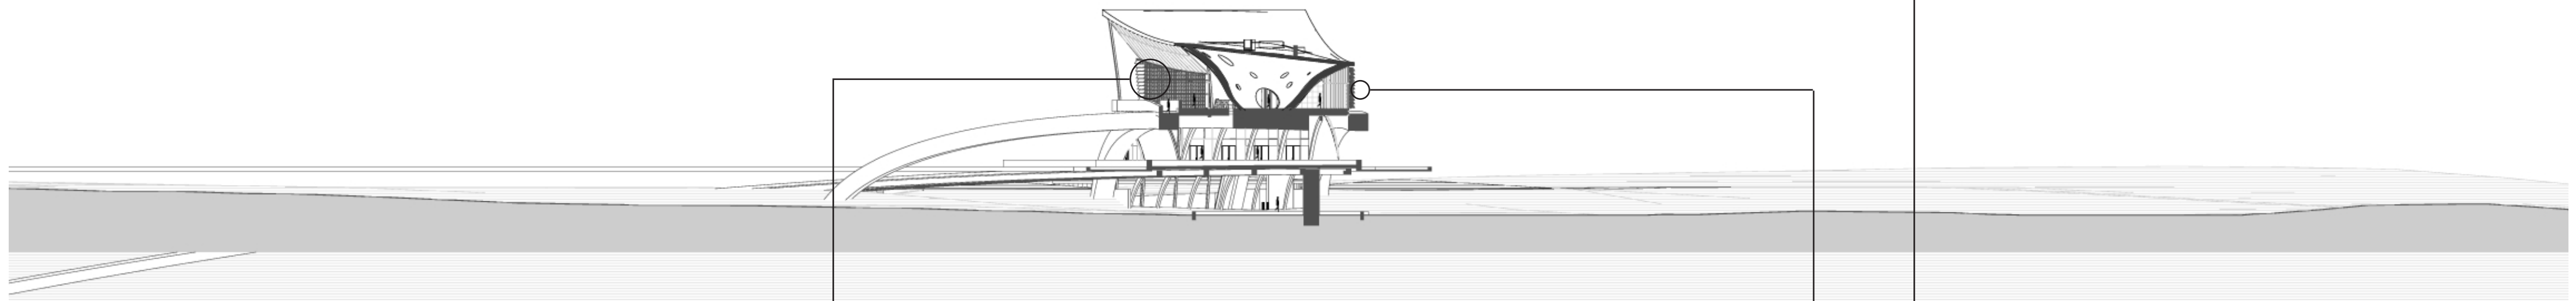
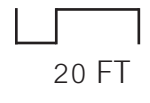




Section looking Southwest

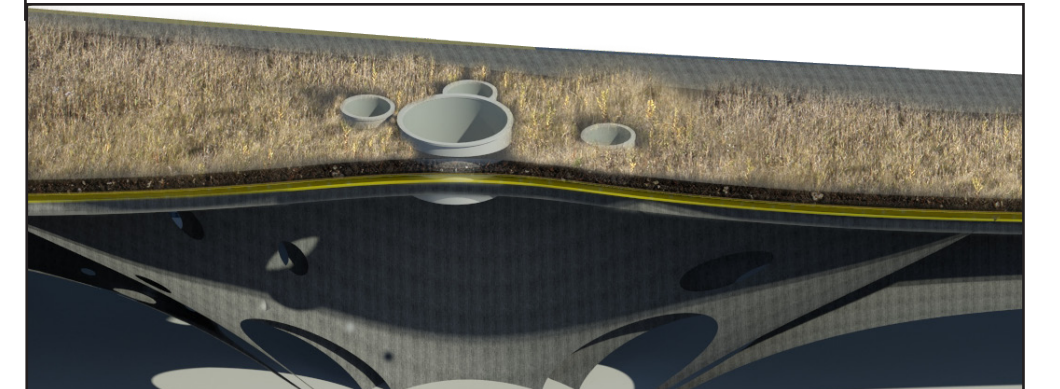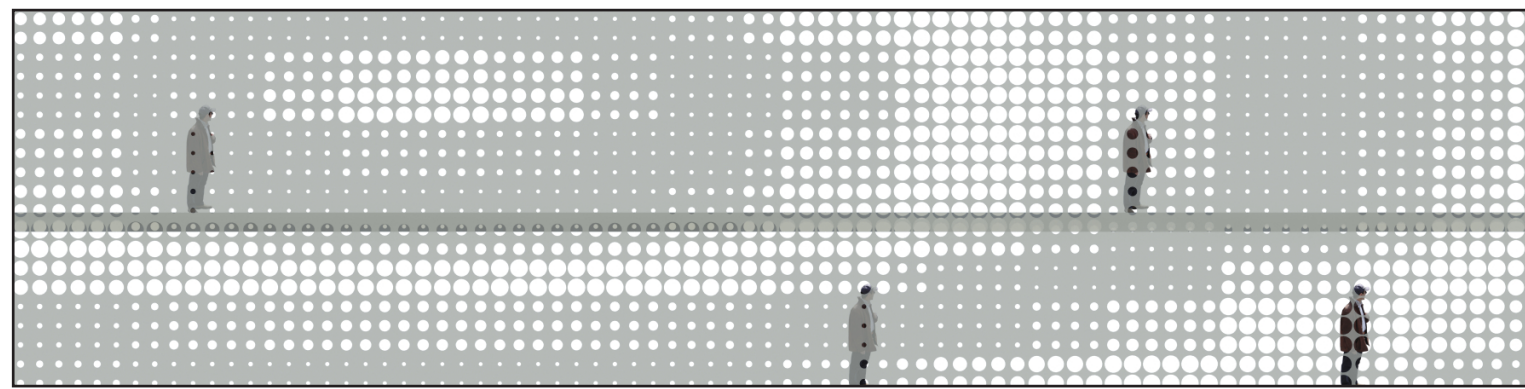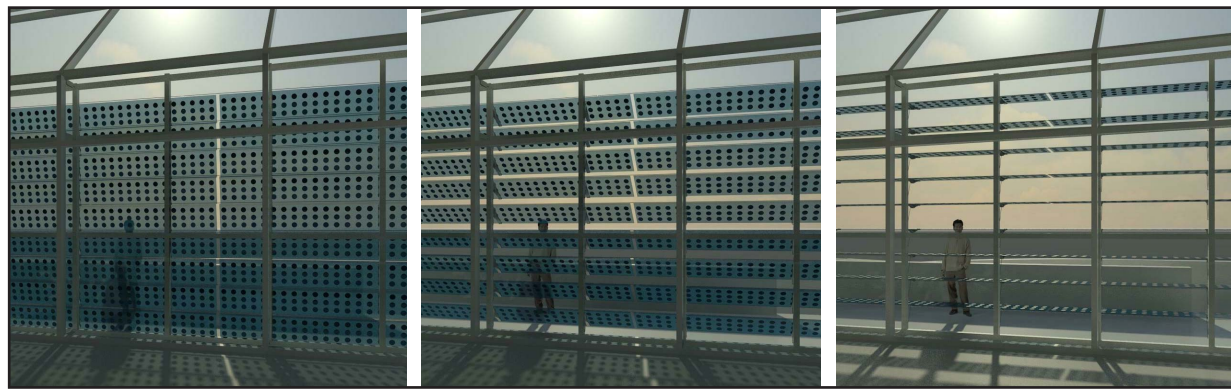

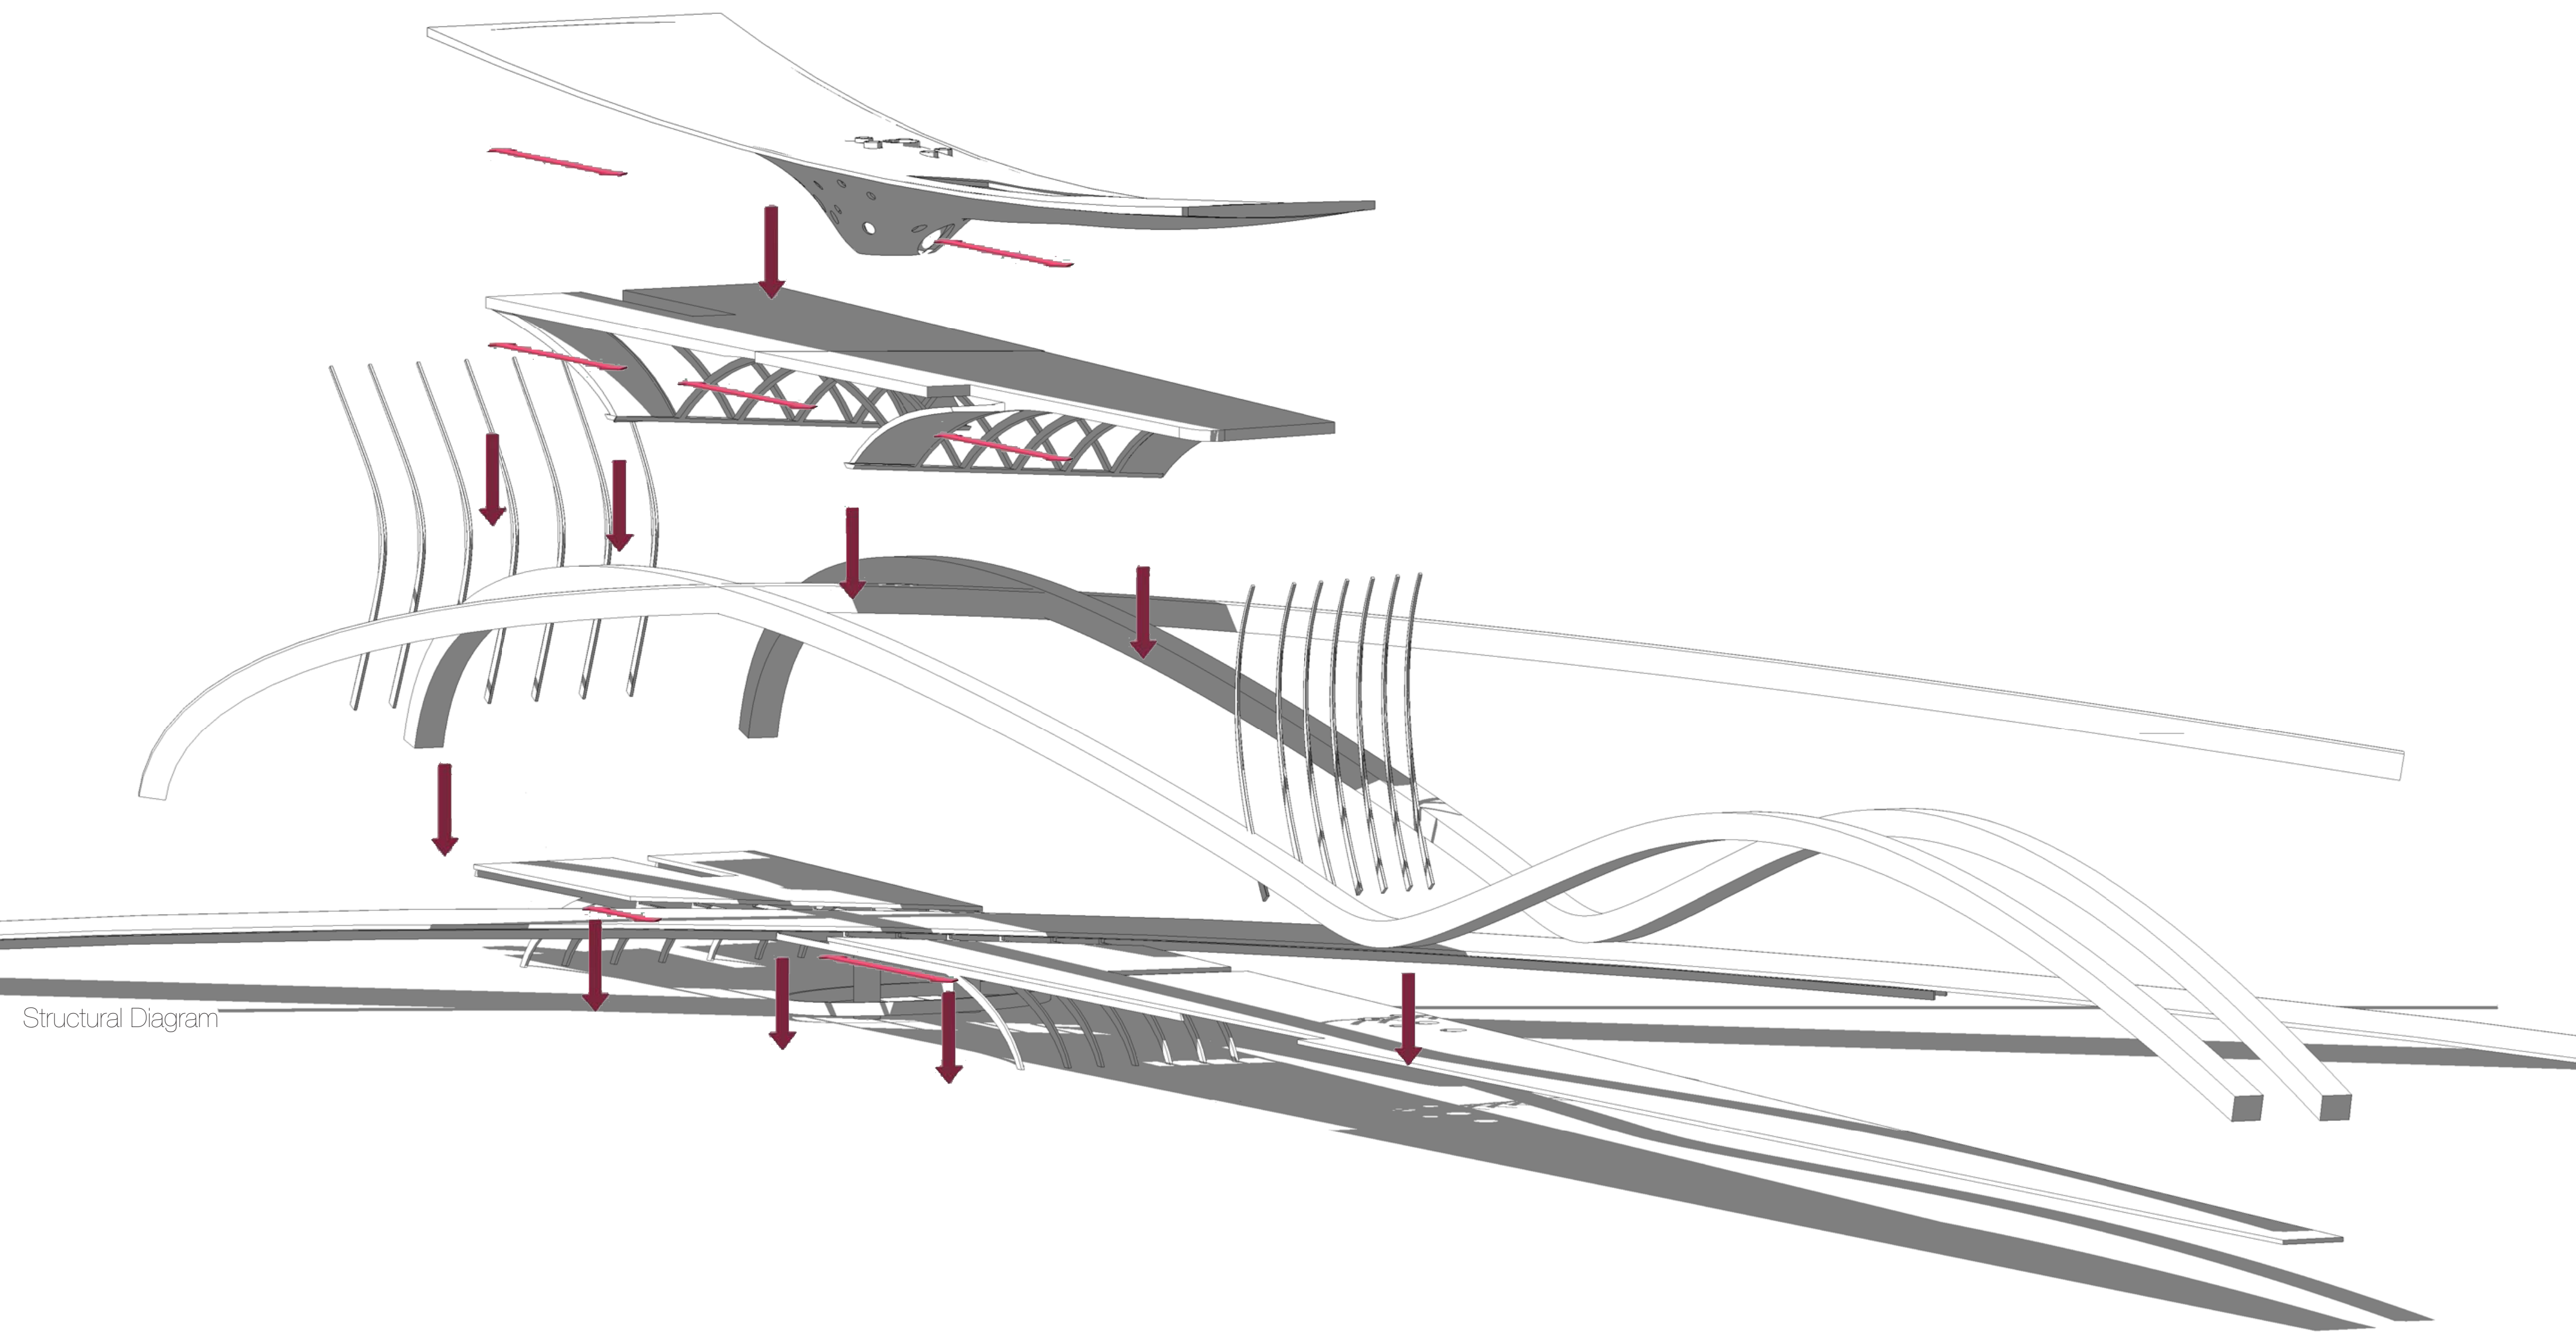

Structural Diagram

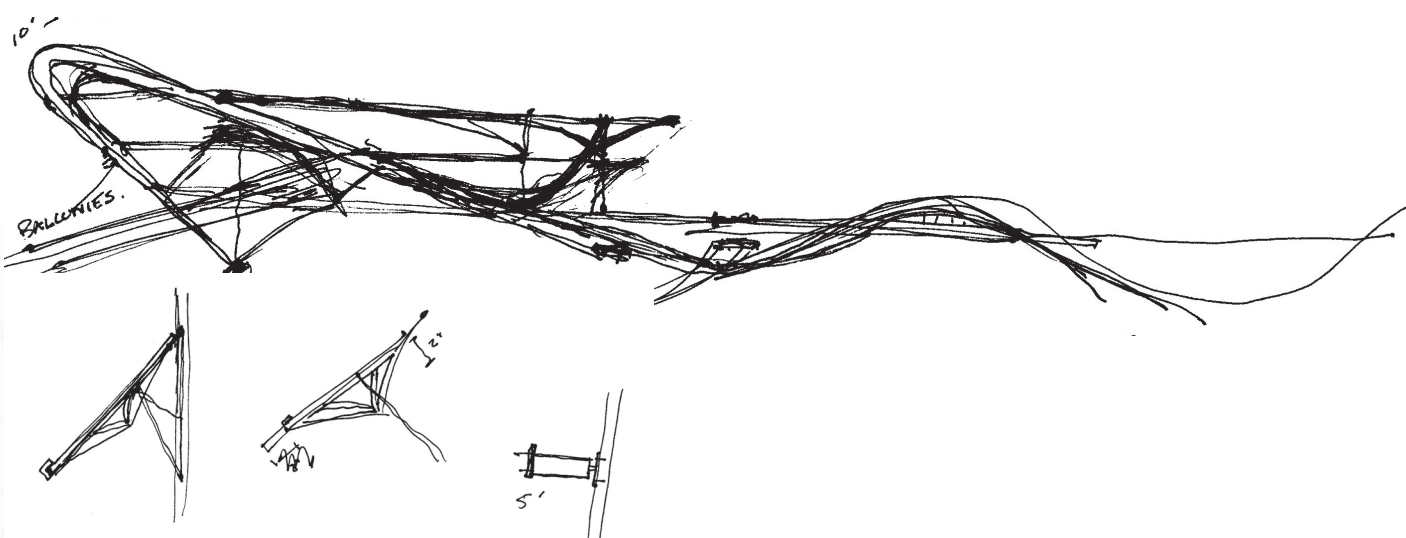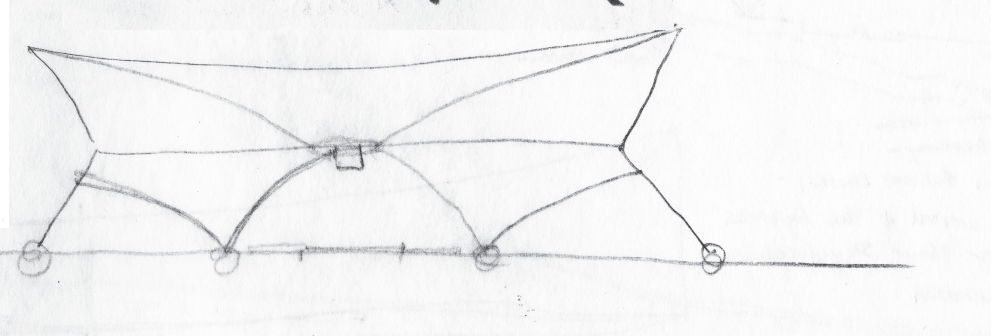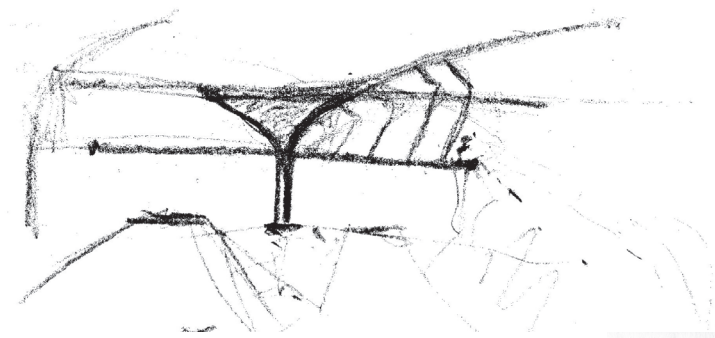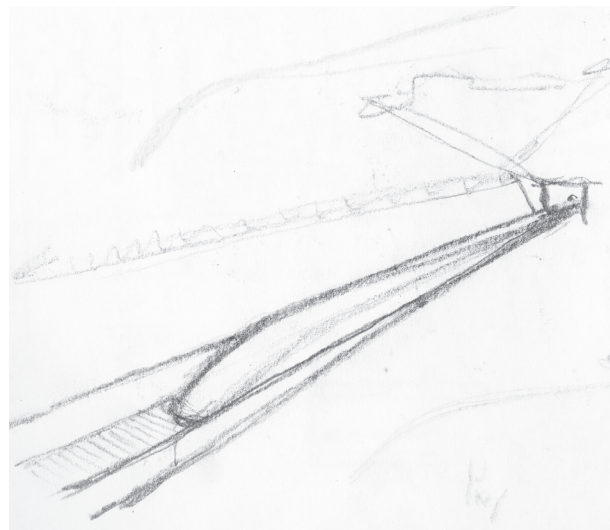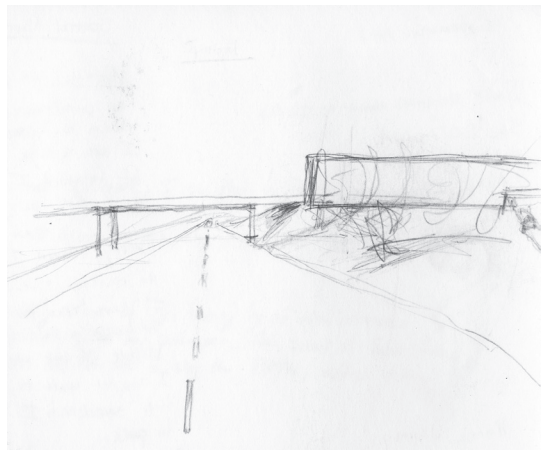

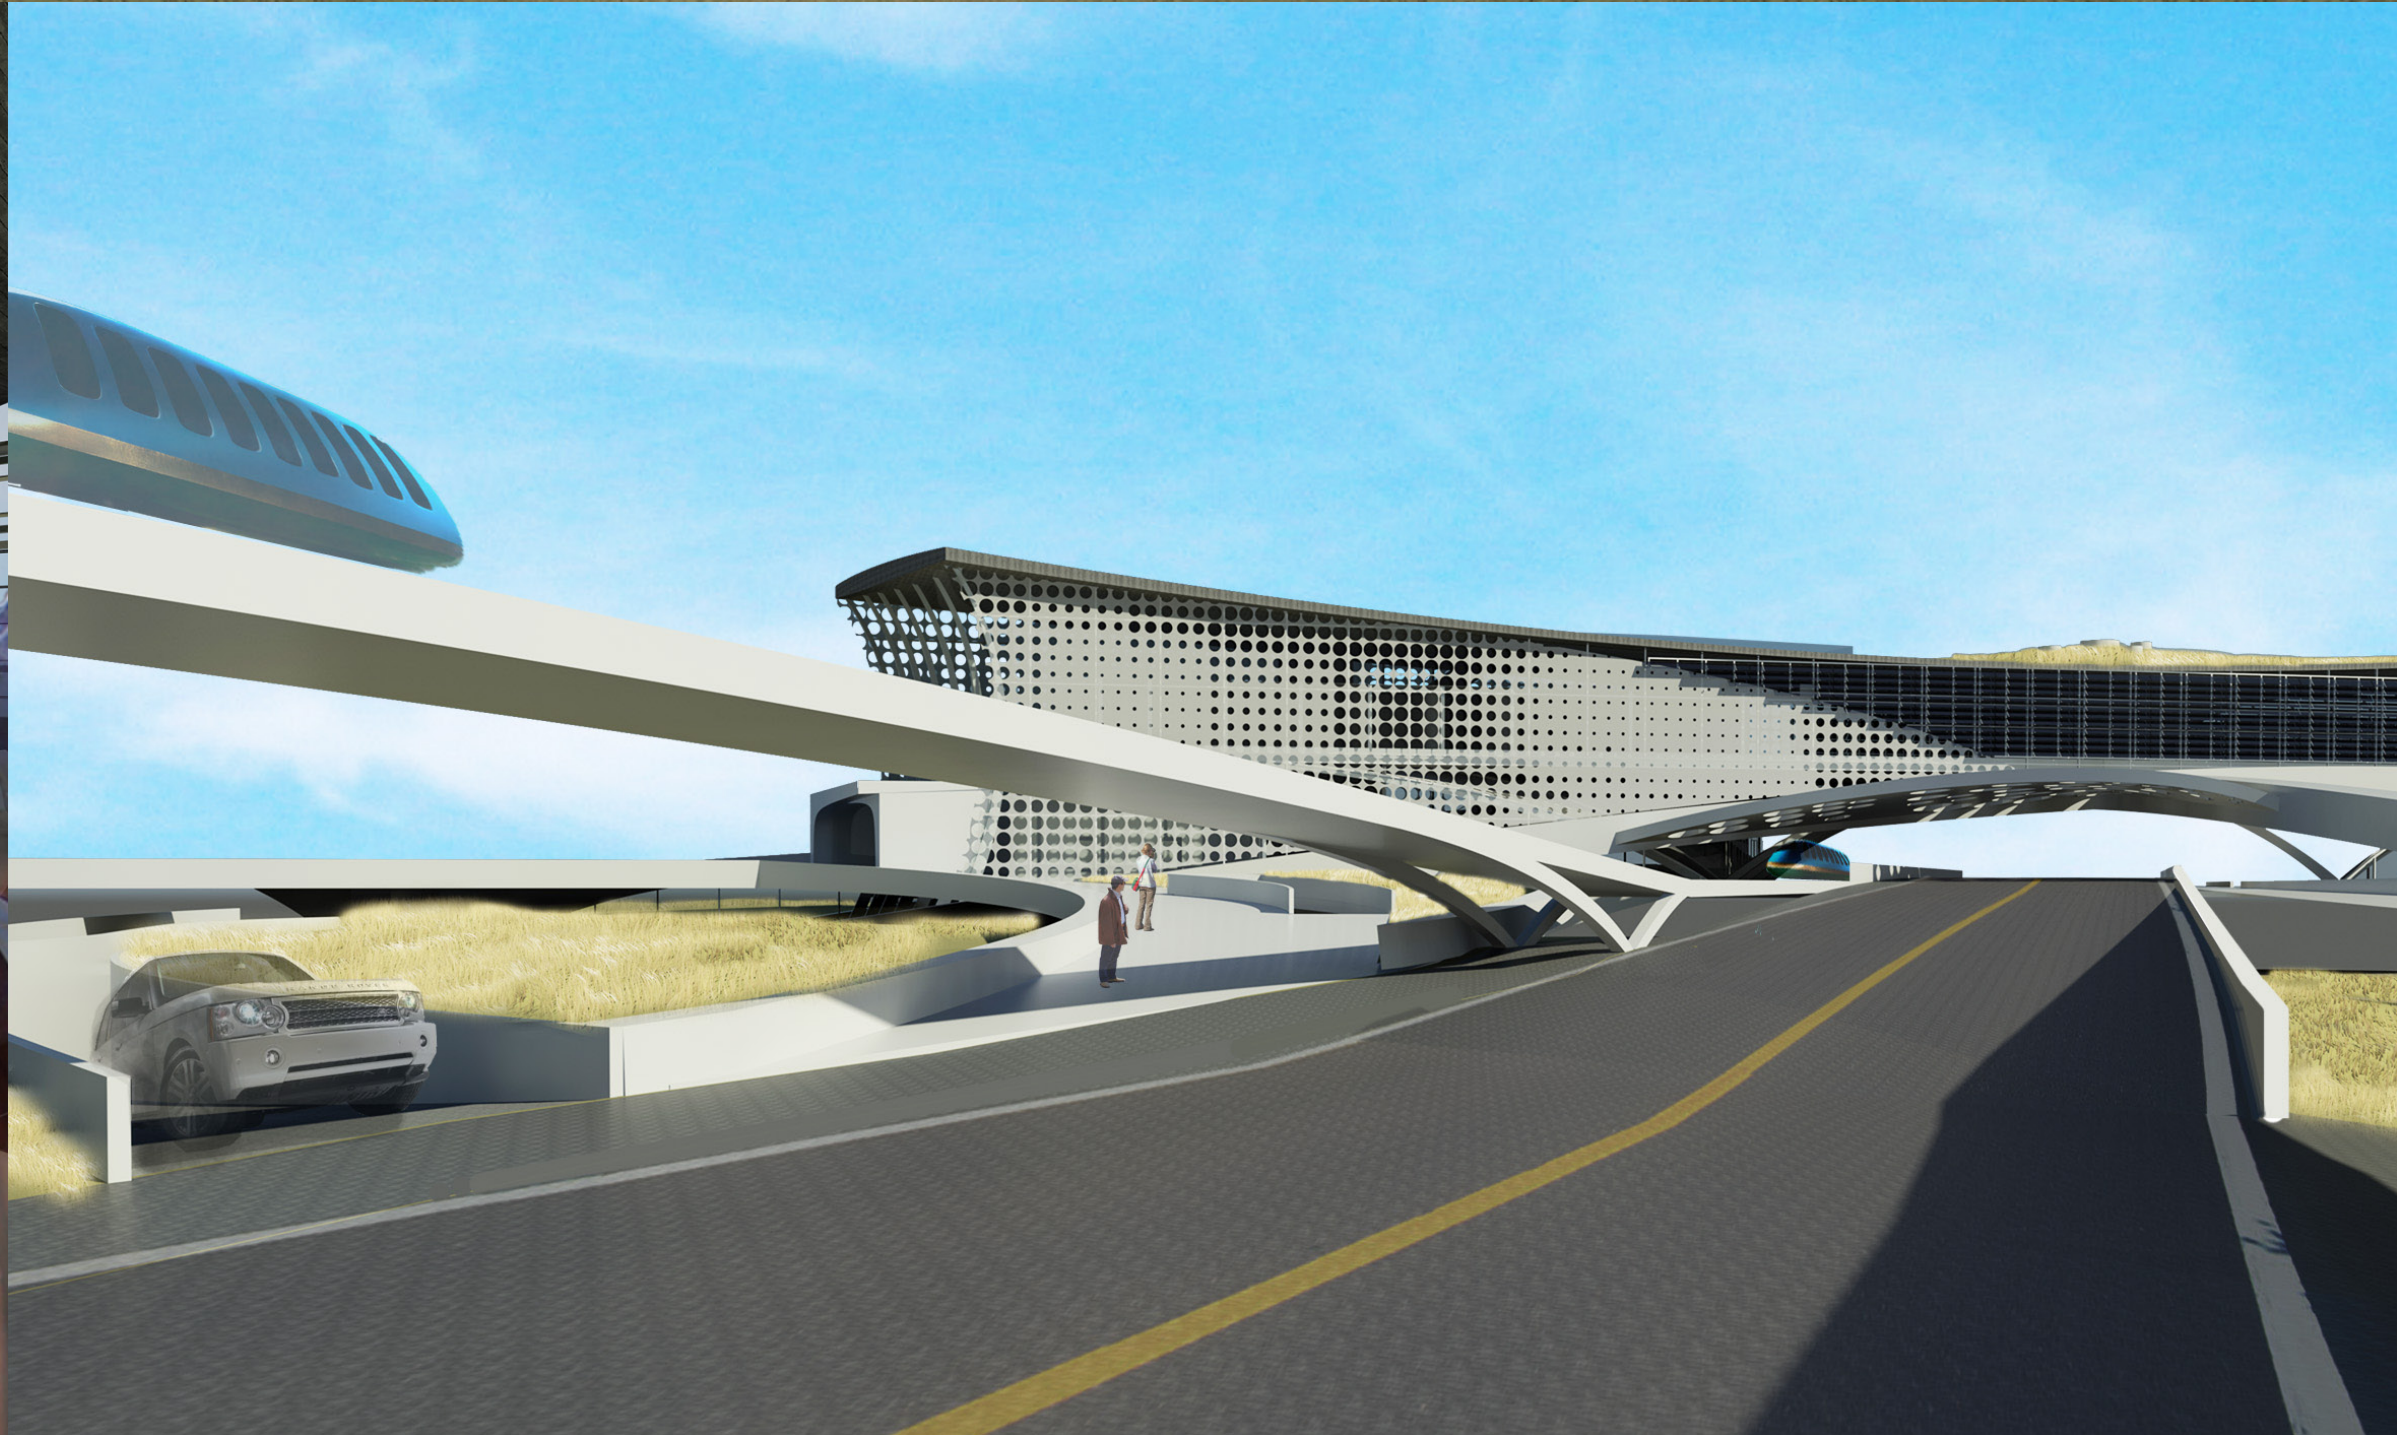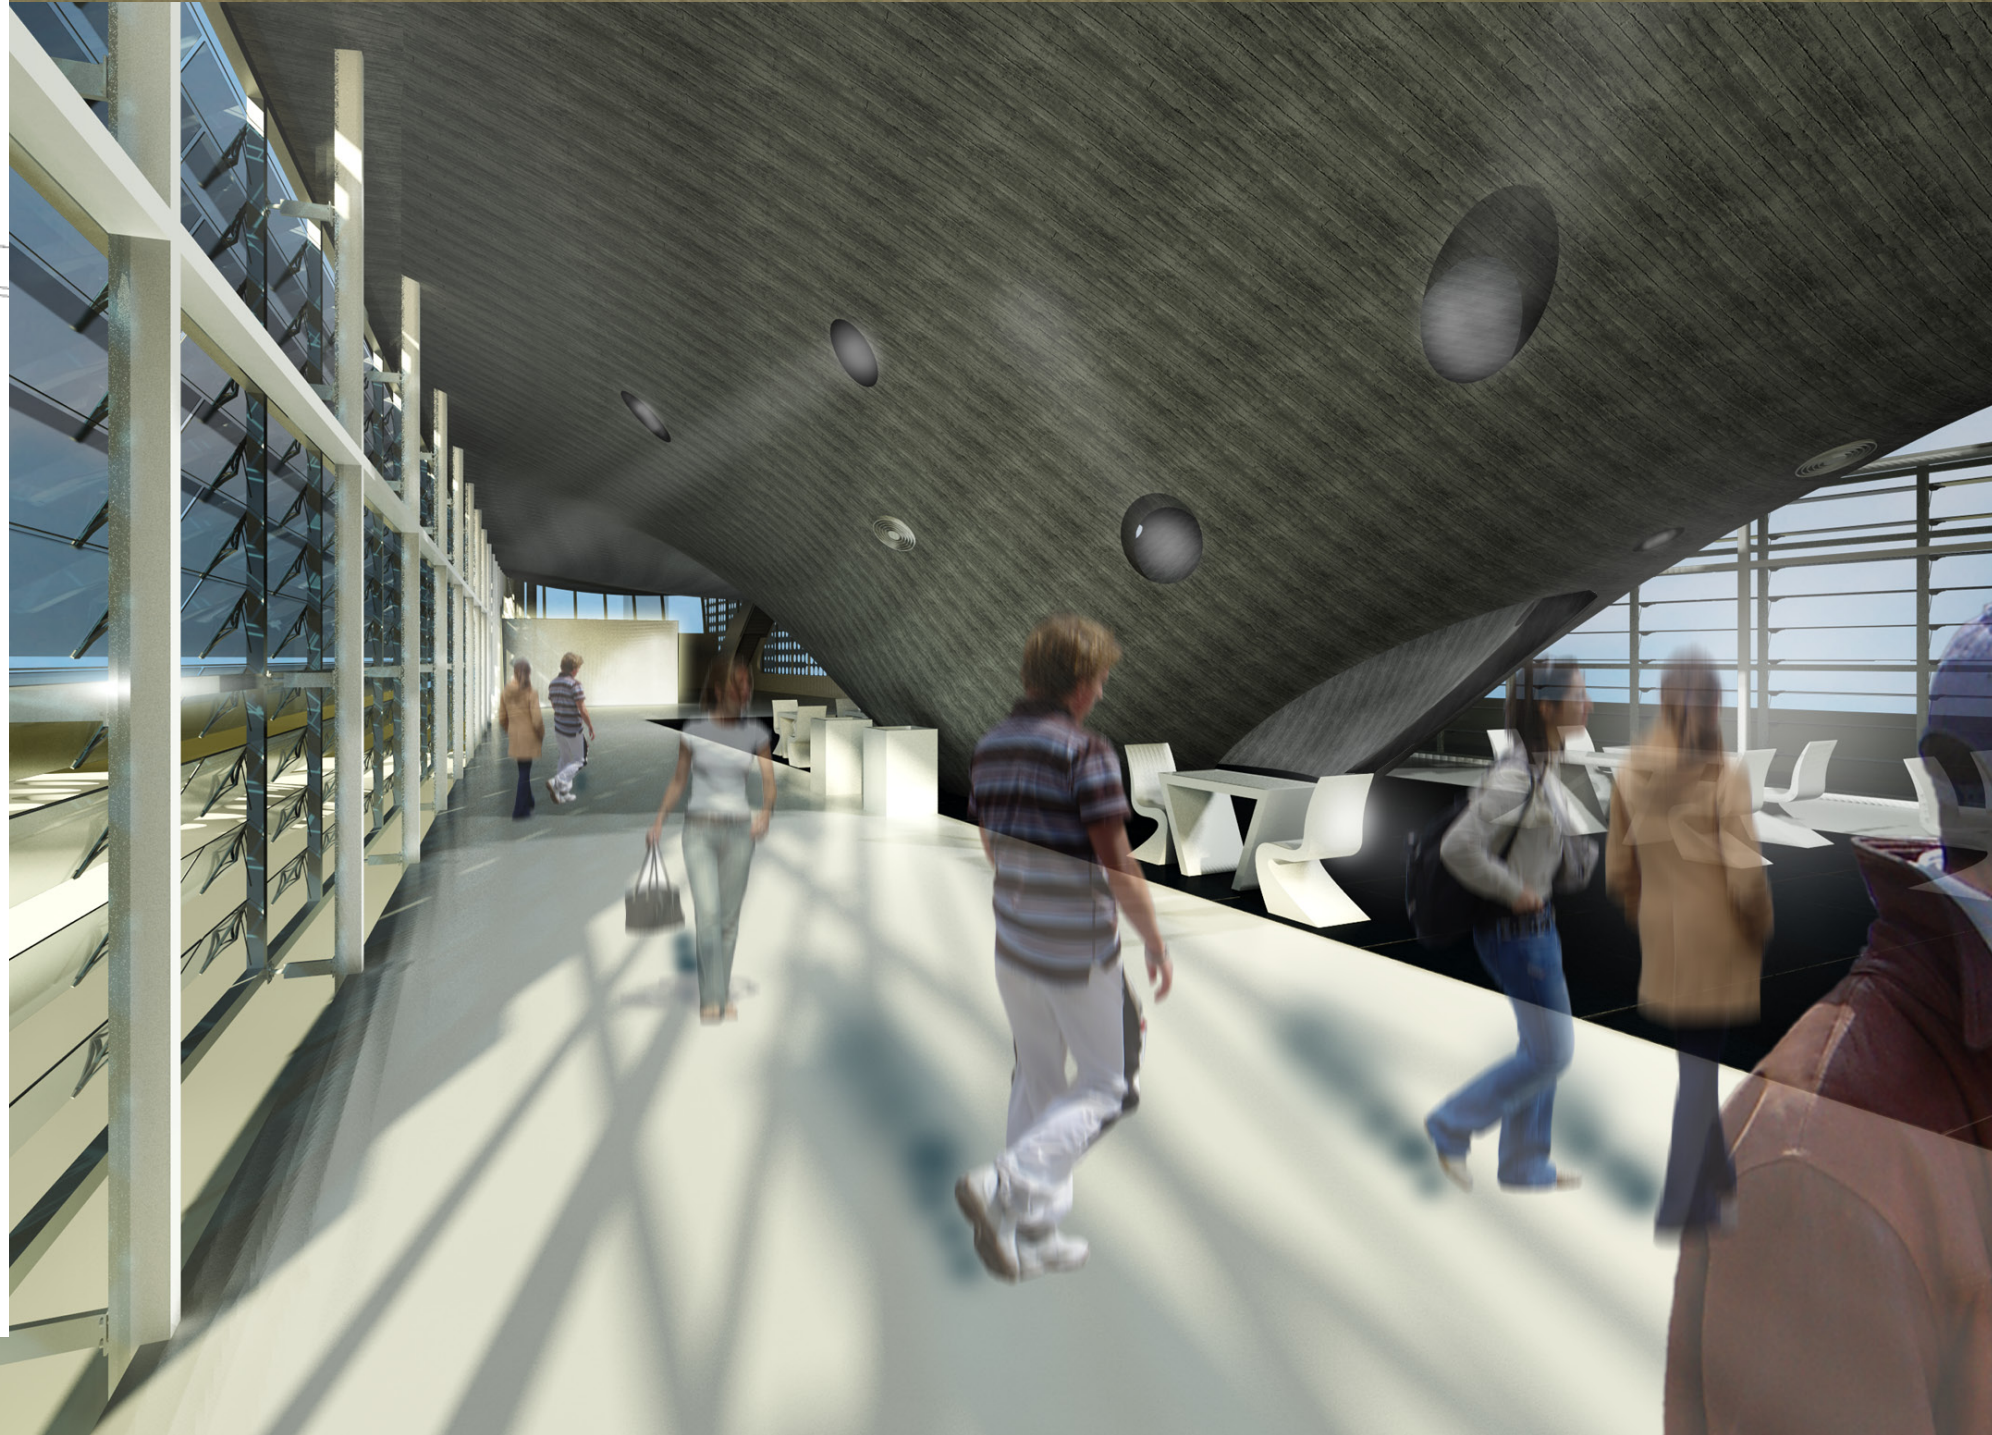

MXC TRANSPORTATION →
DINING ↙

