Thoroughfare Zones Arcade St.

Entrance Monument

- (1) Cherry Stained Wood Planks
- (2) Train Rail
- 3 Lighting Fixture
- (4) Sandstone Cap
- 5 Brass Neighborhood Sign
- (6) Black Brick
- (7) Planter
- (8) White Stucco Cap
- Sandstone Base

Median Planting

- 10 Tulipa
- 11) Ajuga



Neighborhood Entrance on Arcade St.




Walking Along Arcade

Seating Area
Awning
Benches/Planters
Seating Area
Planters
Bike Rack
Bollards
Mid-block Crossing/Alley
On Street Parking
Entrance Gate
Pedestrian Scale Lighting
Automobile Scale Lighting
Median Planting

Intent

The intent of Arcade Street is to create an inviting streetscape that is comfortable for people–this is done by providing shade, seating, spatially comfortable sidewalks, separation between spaces for automobiles and spaces for people, short crosswalks, visually pleasing urban landscape, and places to interact with other people.

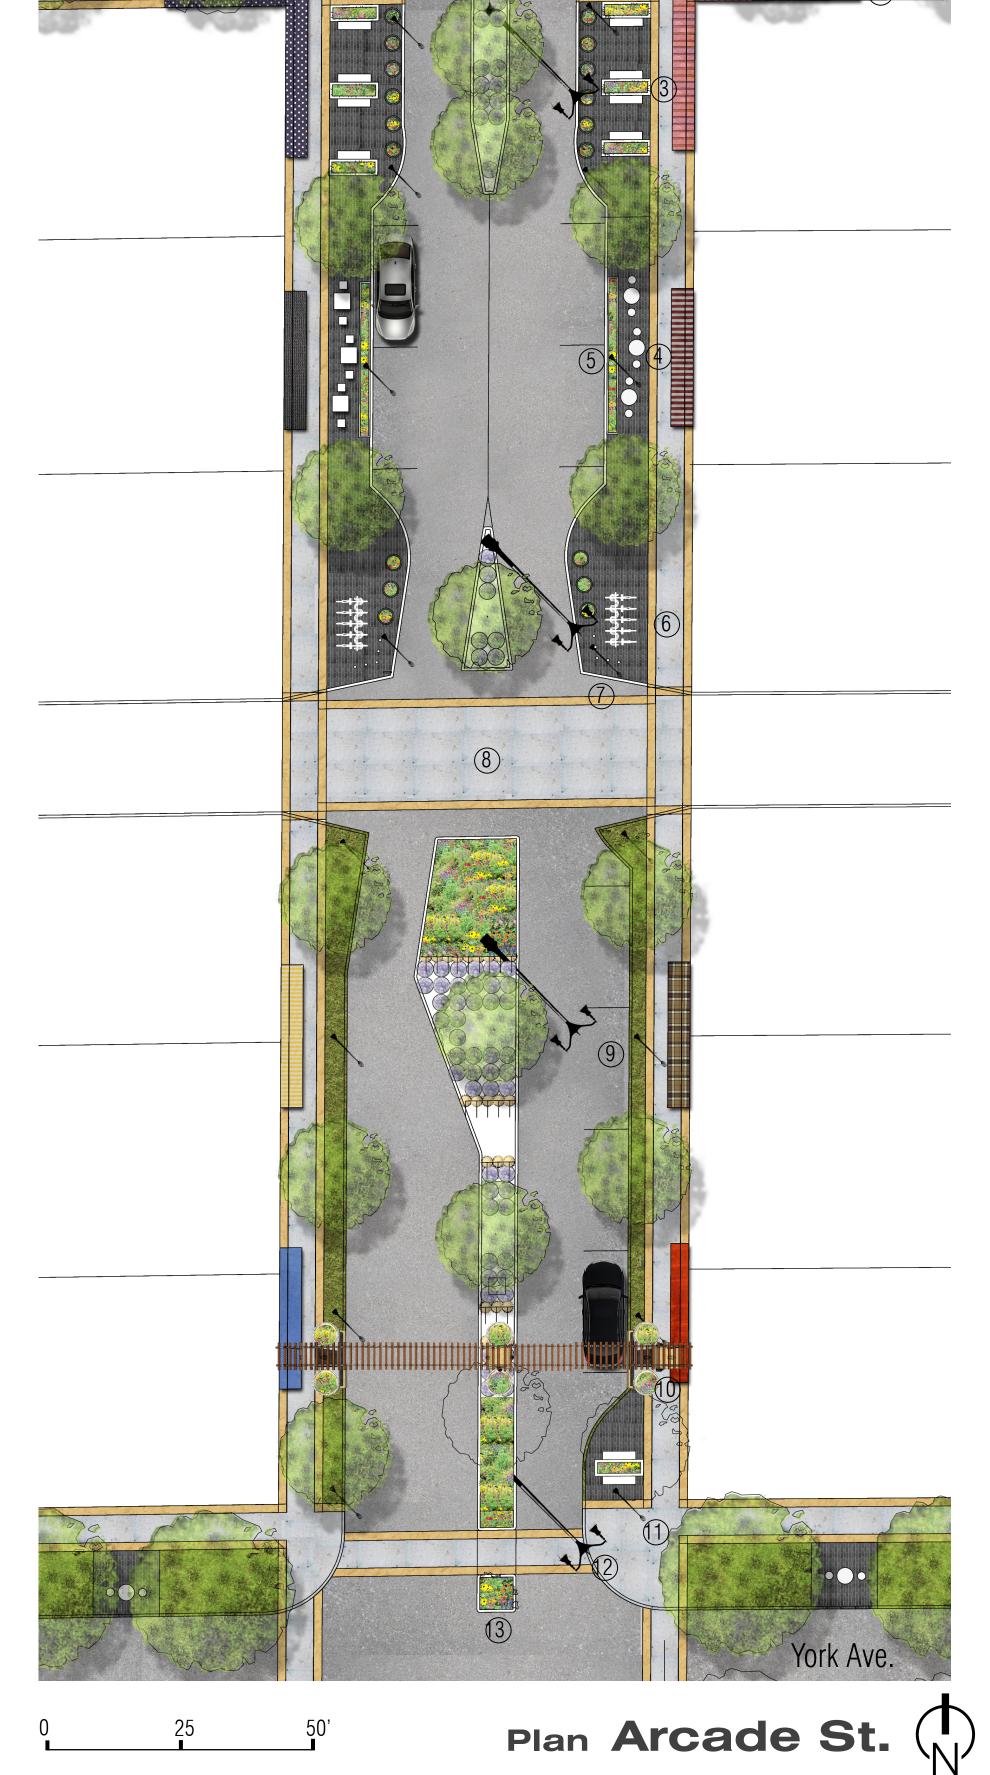



Looking South Standing on the Corner of Arcade and Sims