




Water Resource Experiment Station

Seth Brandsrud | ARCH 771 Fall 2012





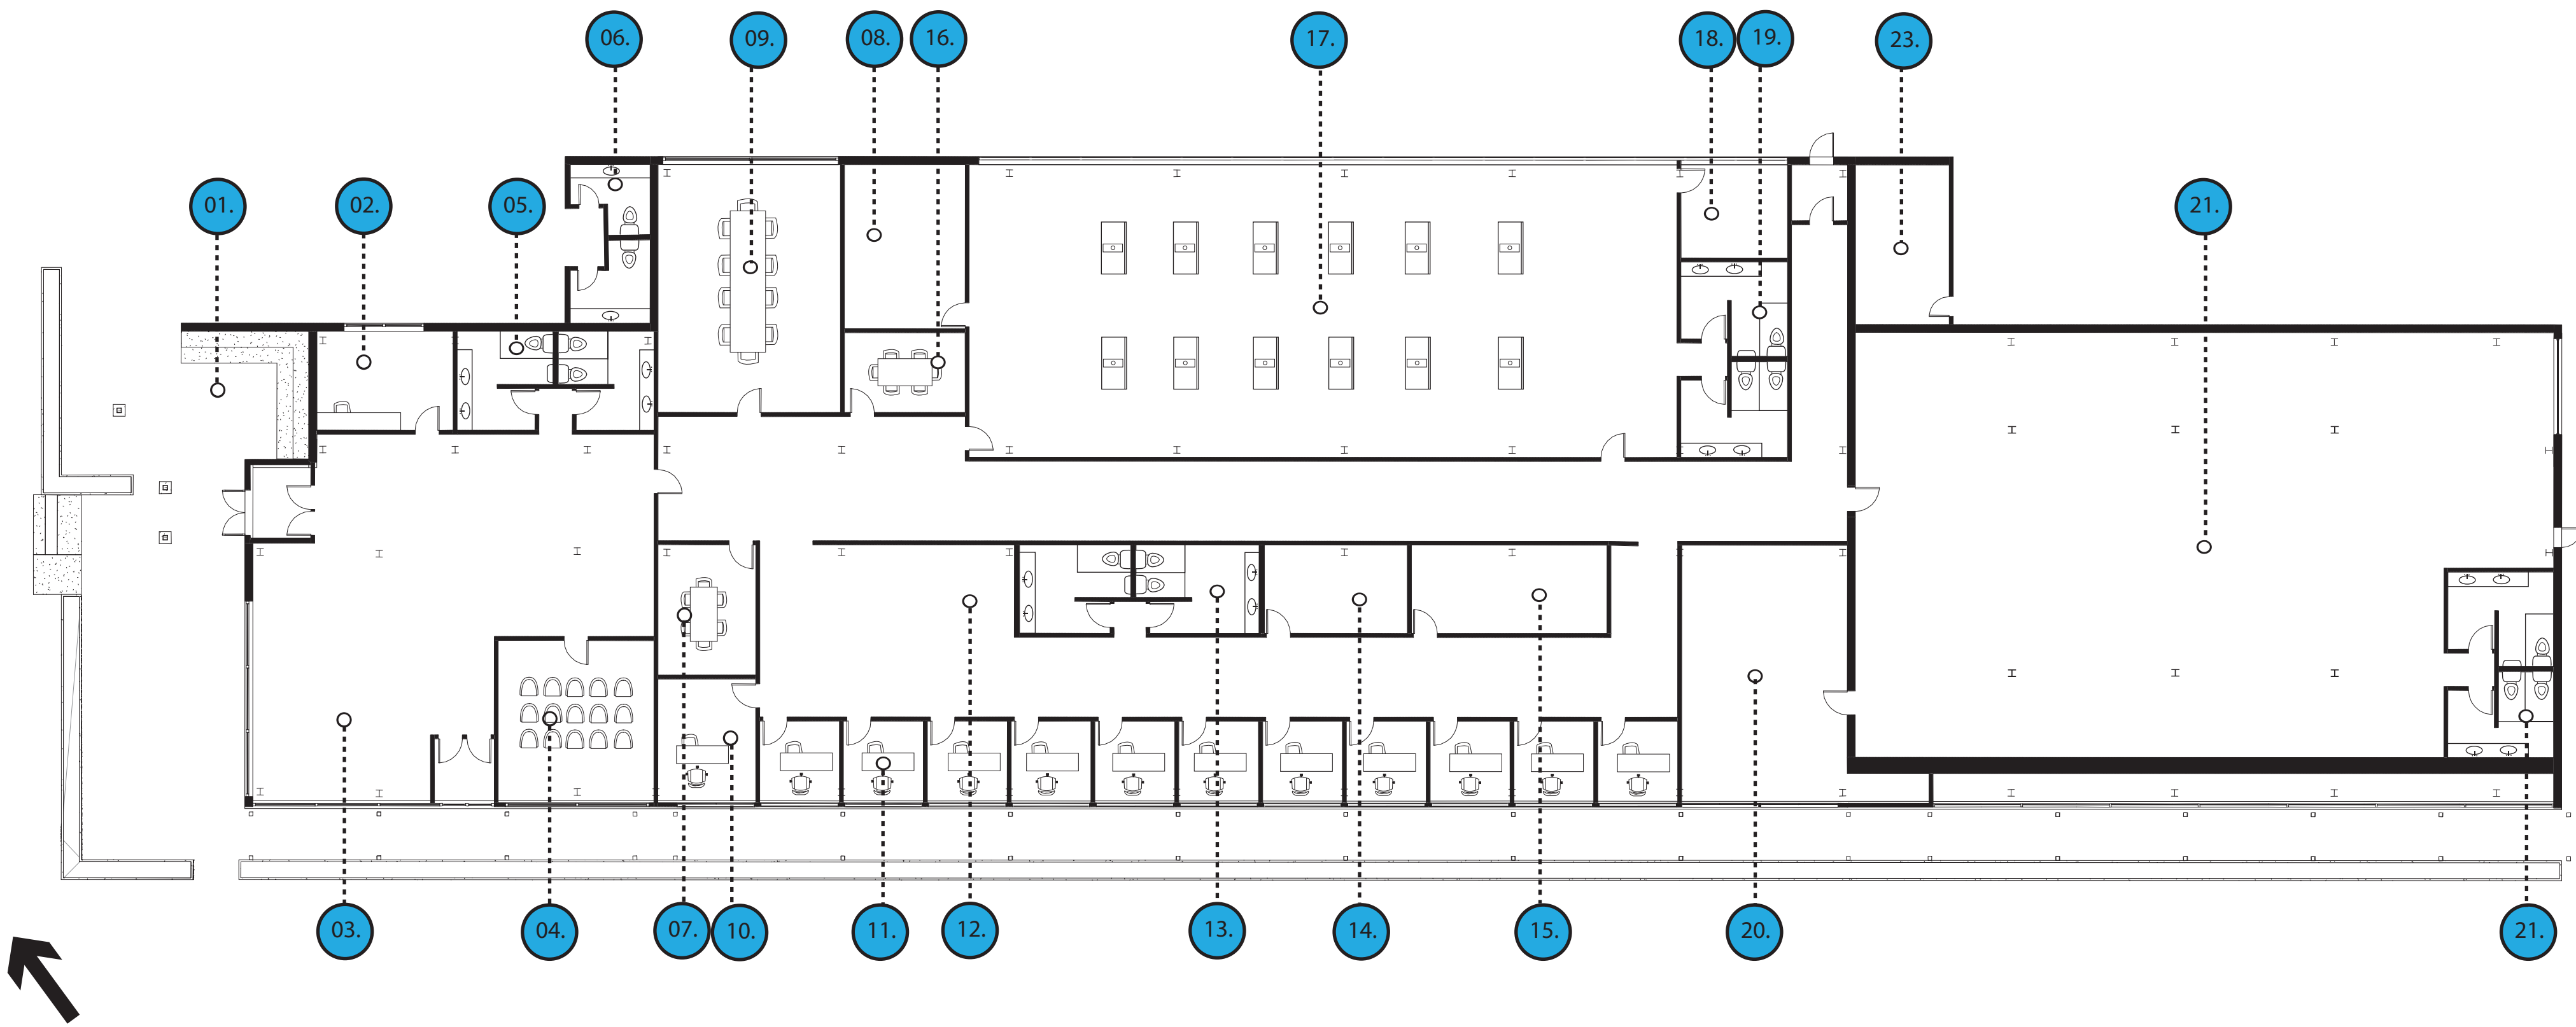


- 01. Outdoor Classroom
- 02. Reception Desk
- 03. Lobby/Gallery
- 04. Presentation Room
- 05. Public Rest Room
- 06. Outdoor Rest Room
- 07. Small Conference
- 08. Small Conference
- 09. Large Conference
- 10. Director's Office
- 11. Private Office
- 12. Staff Lounge
- 13. Office Rest Rooms
- 14. Computer Server
- 15. Mail/Work
- 16. Laboratory Mechanical
- 17. Laboratory
- 18. Storage
- 19. Laboratory Rest Rooms
- 20. Office/Apparatus Mechanical
- 21. Apparatus
- 22. Apparatus Rest Room
- 23. Cooling Tower

Plan


Site

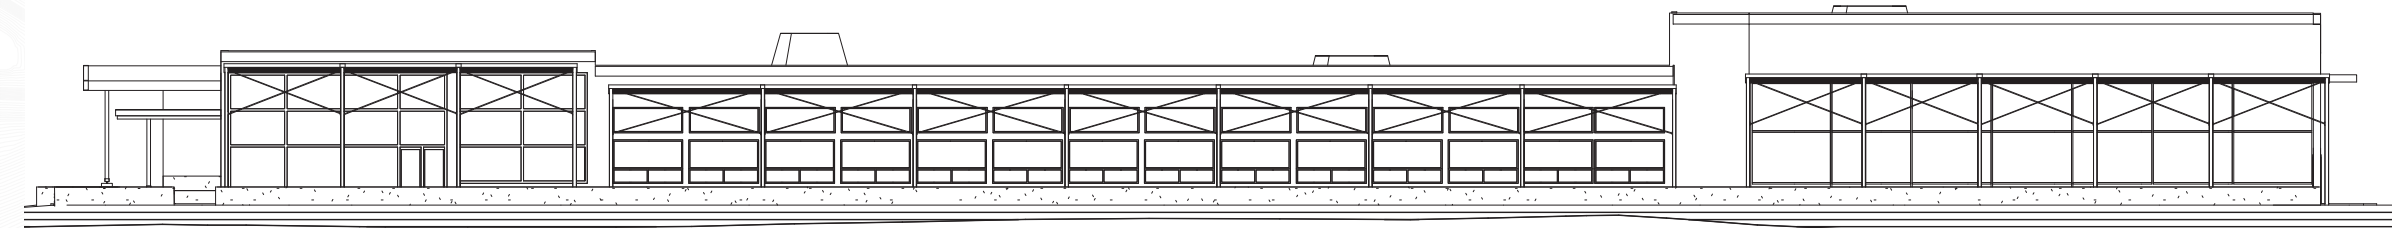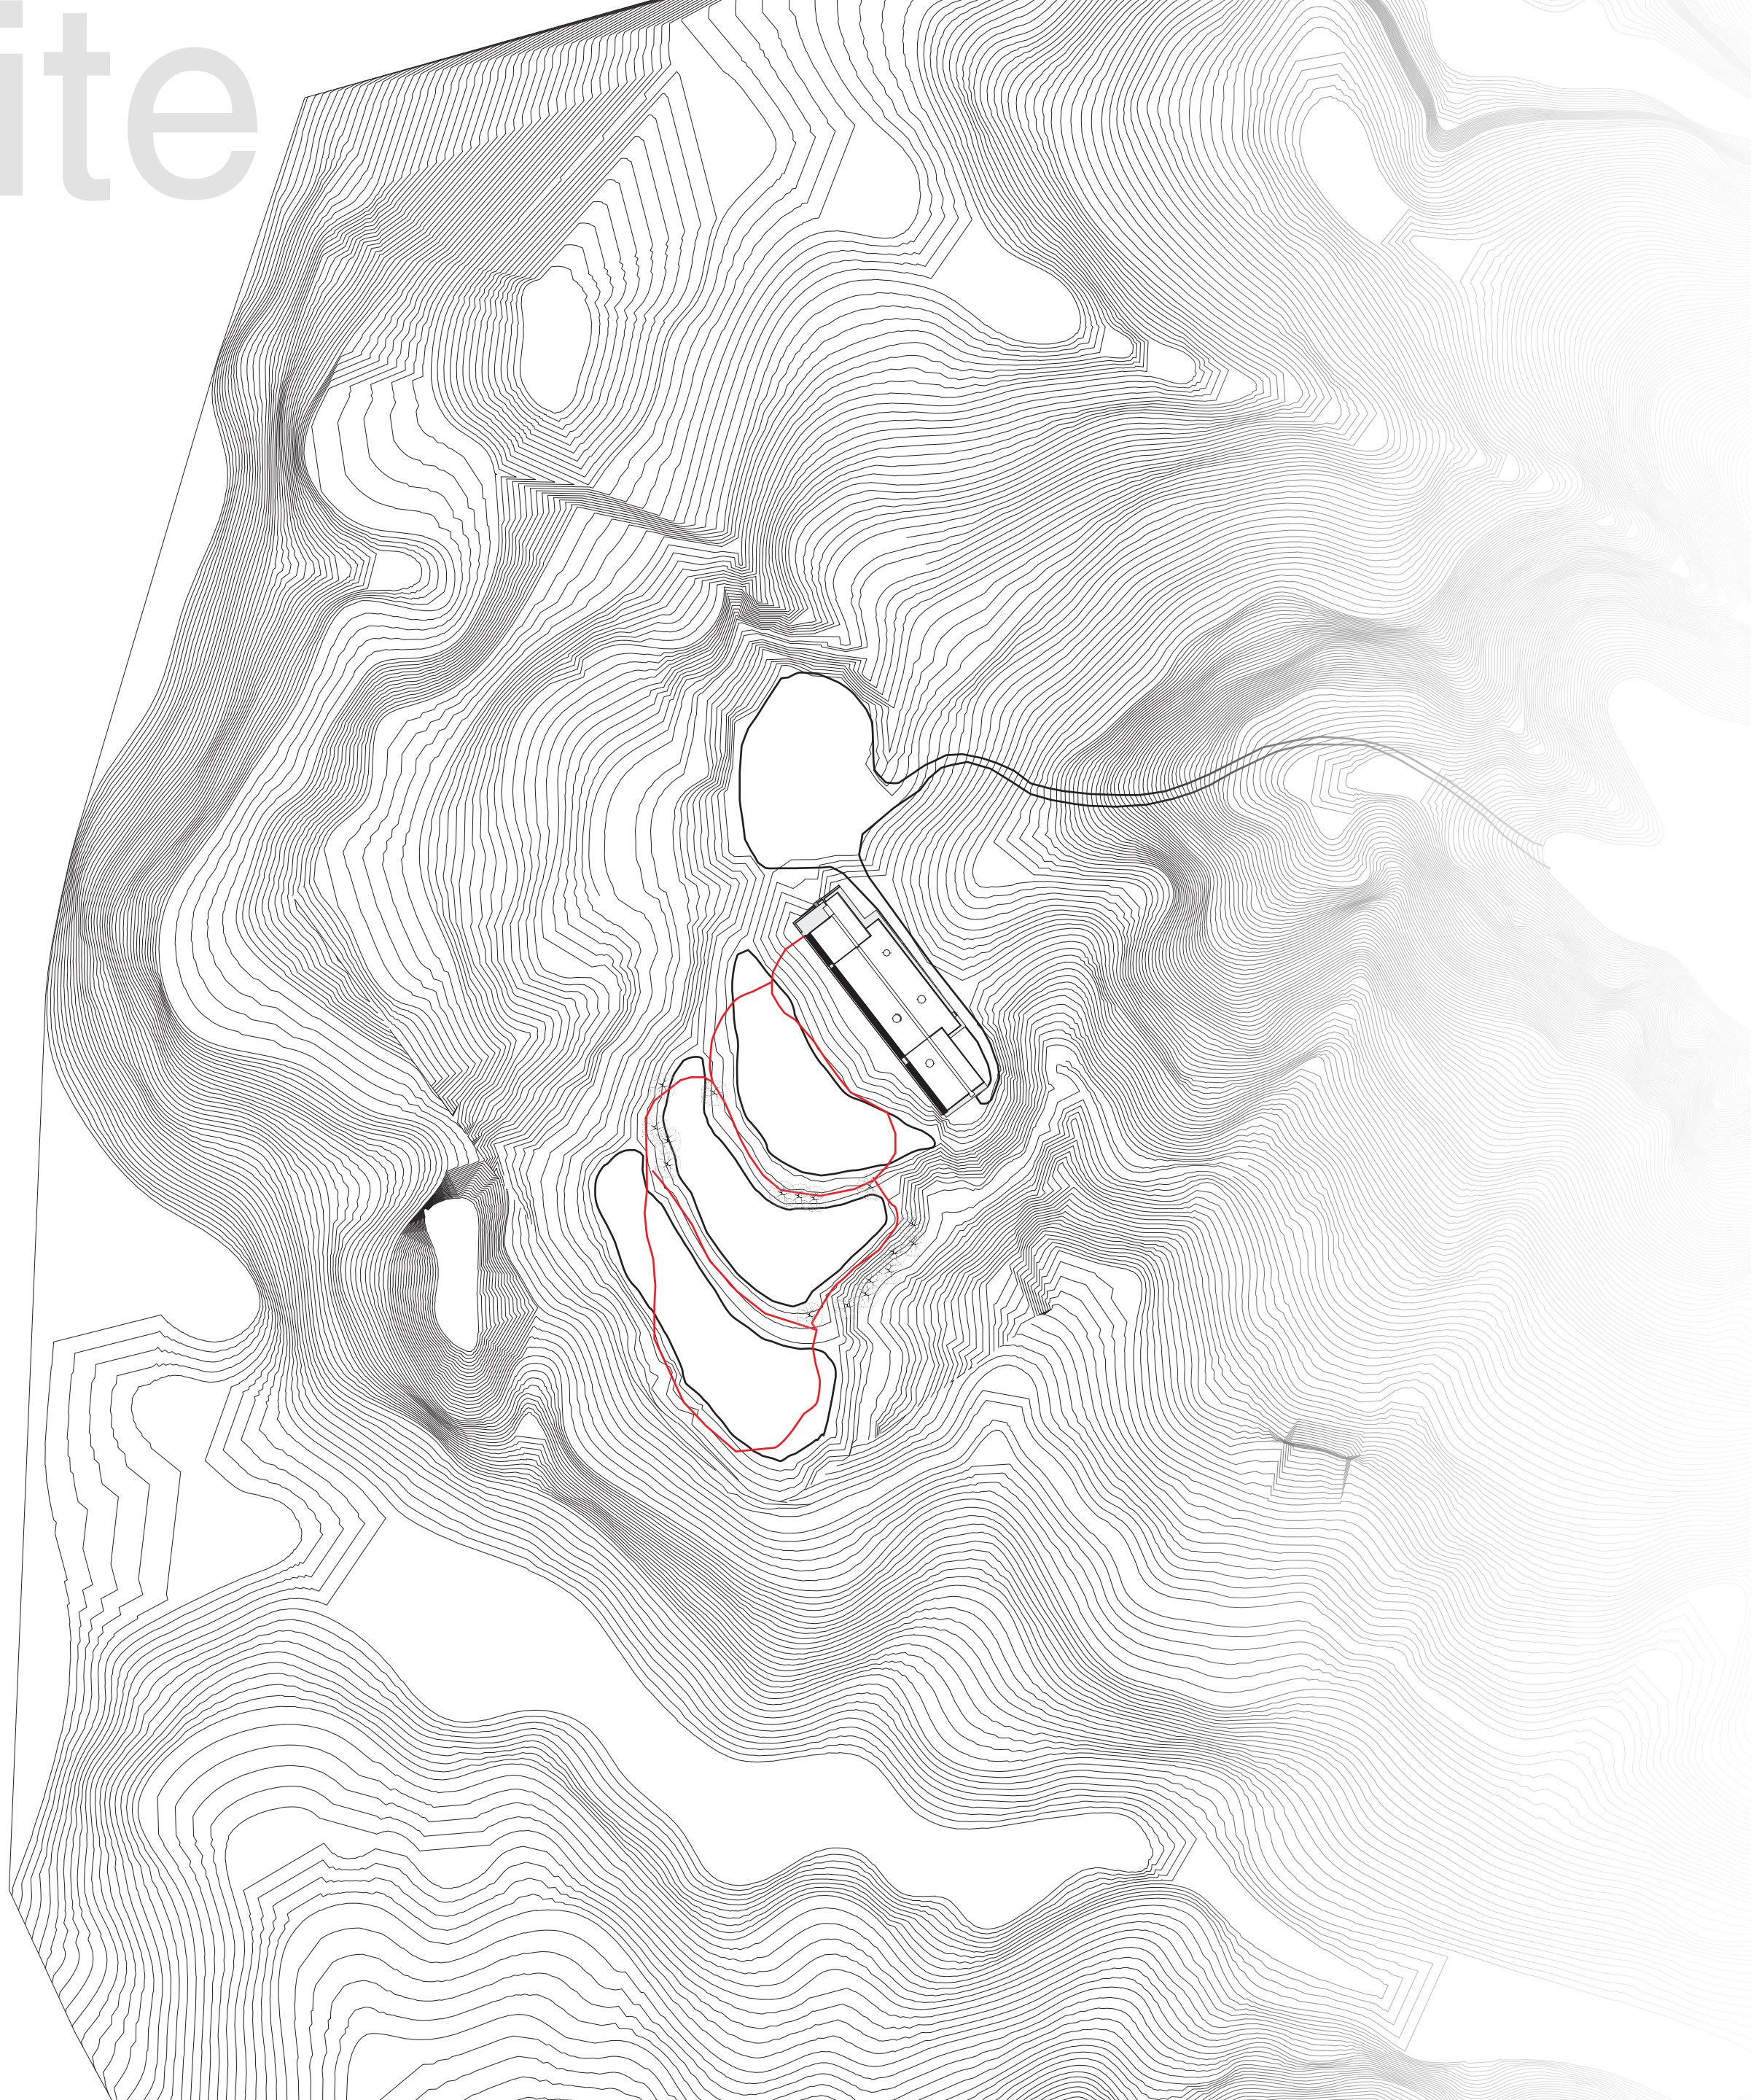

South

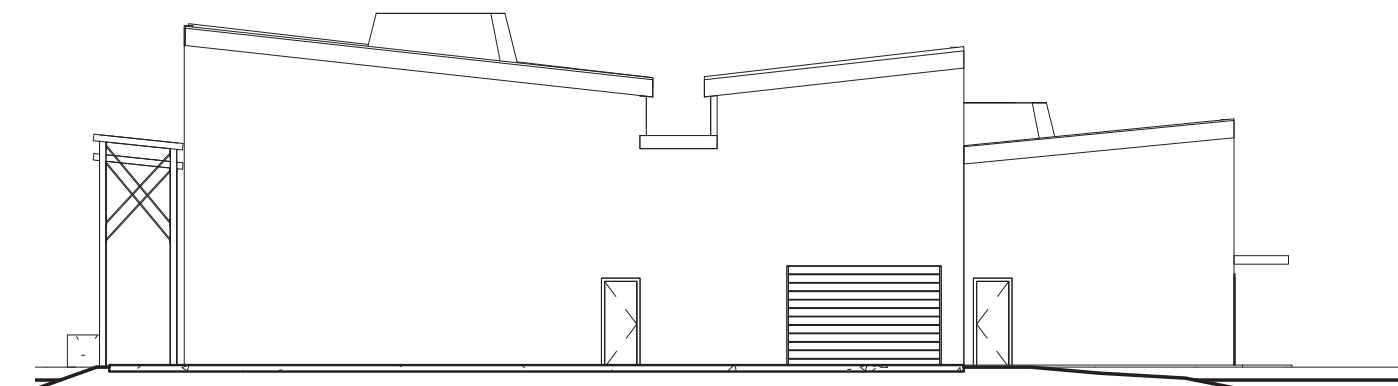

East

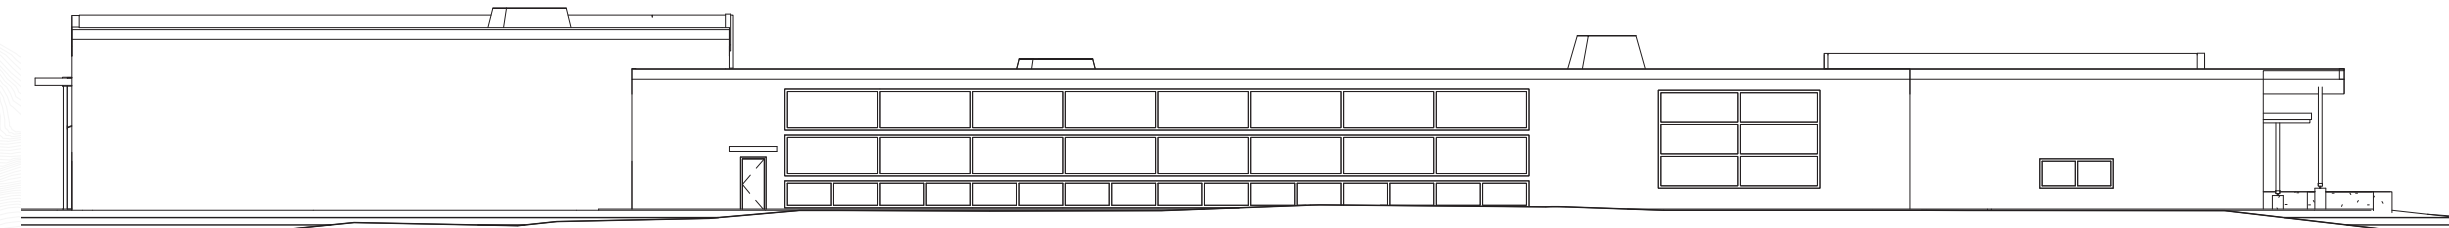


North






West

Elevations




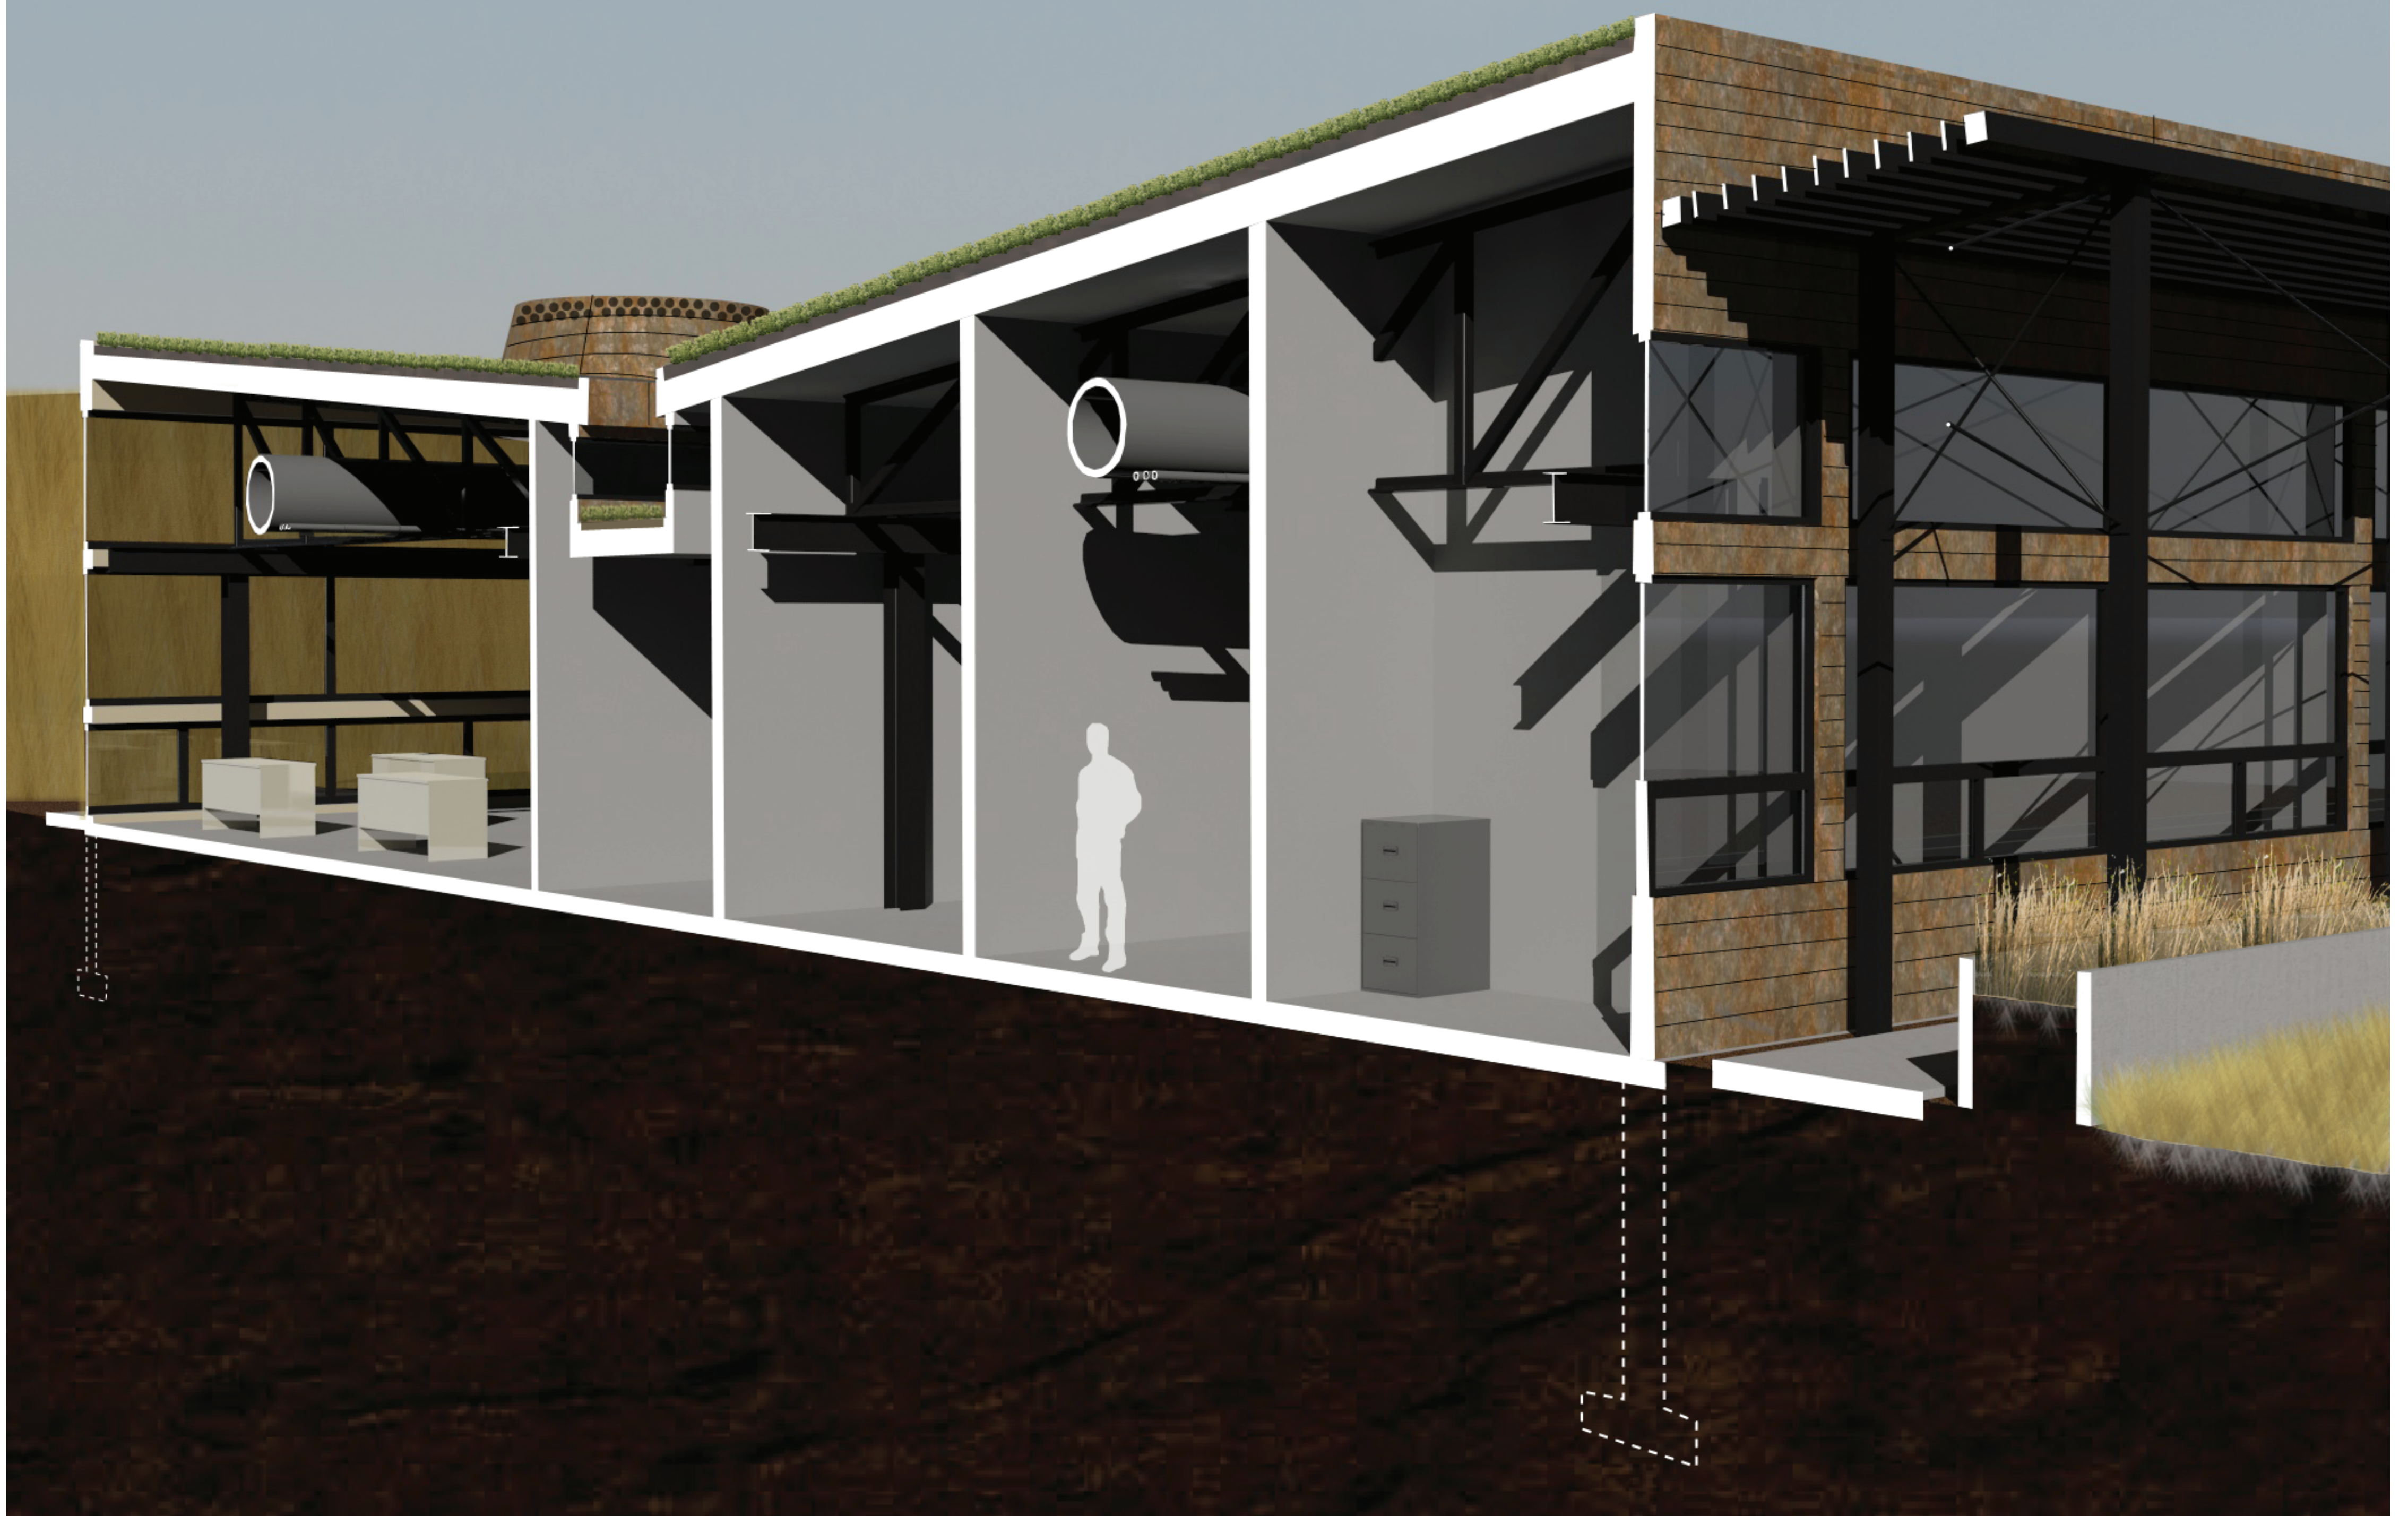

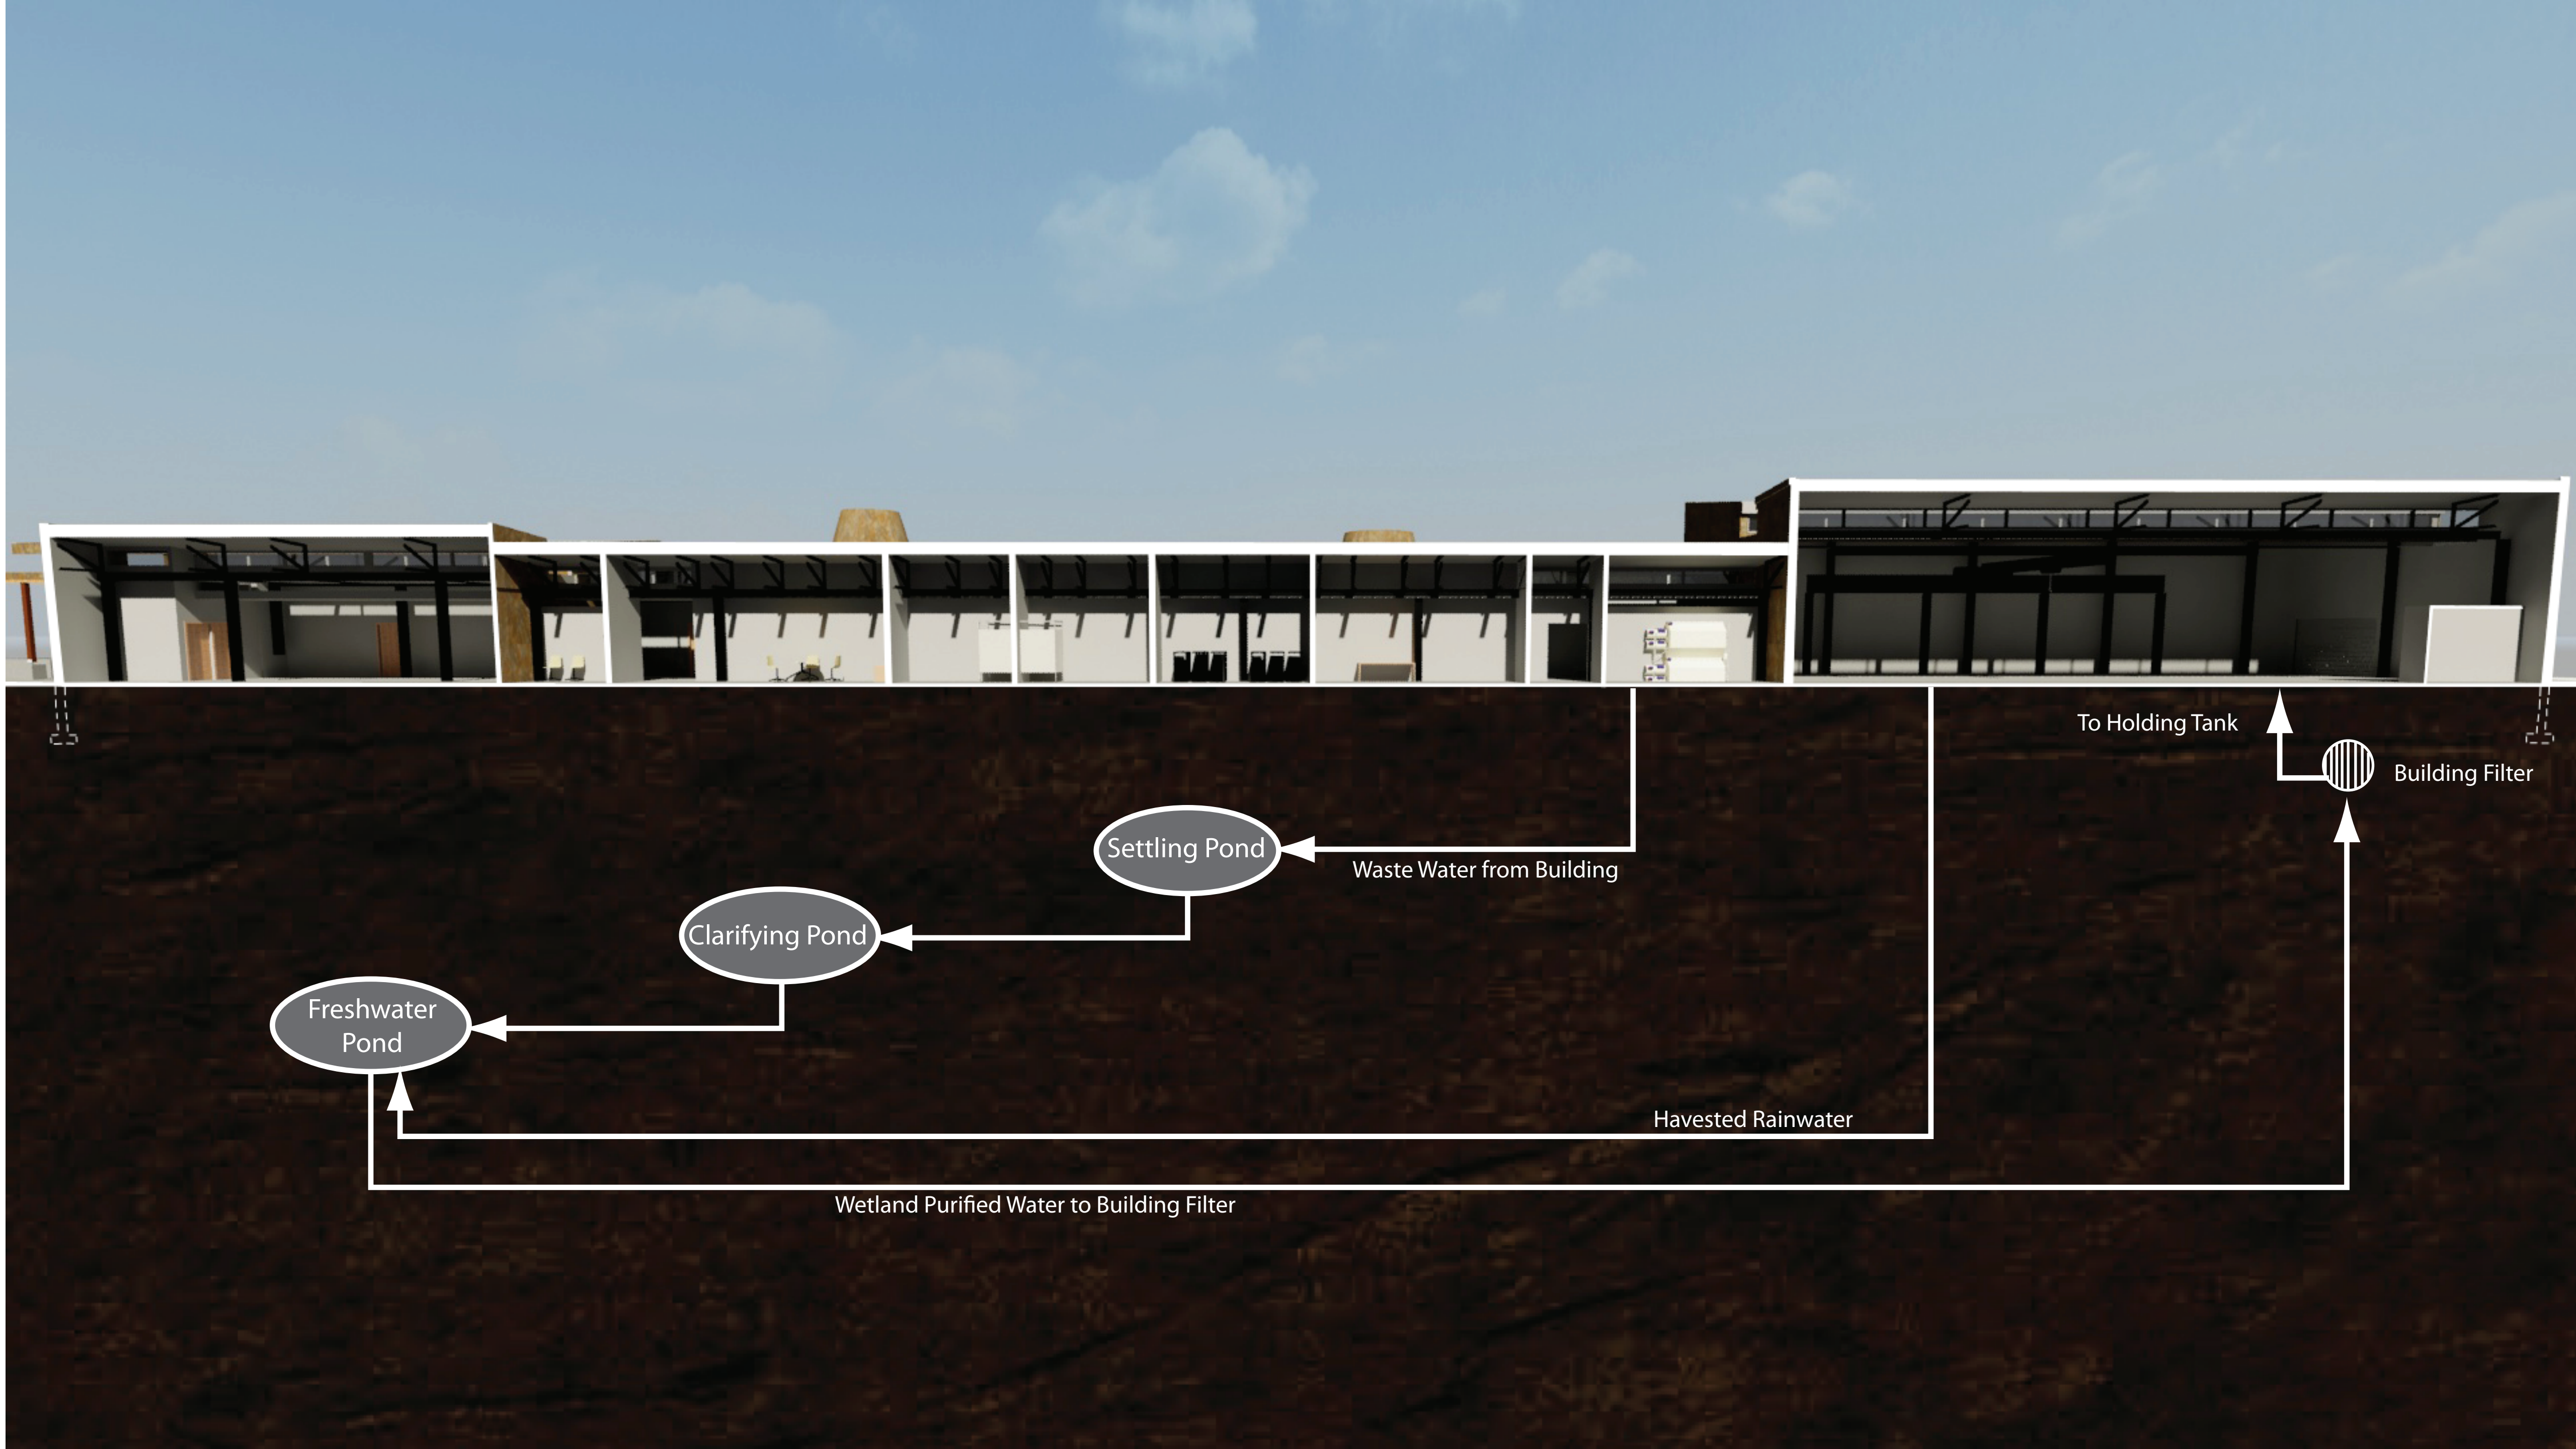

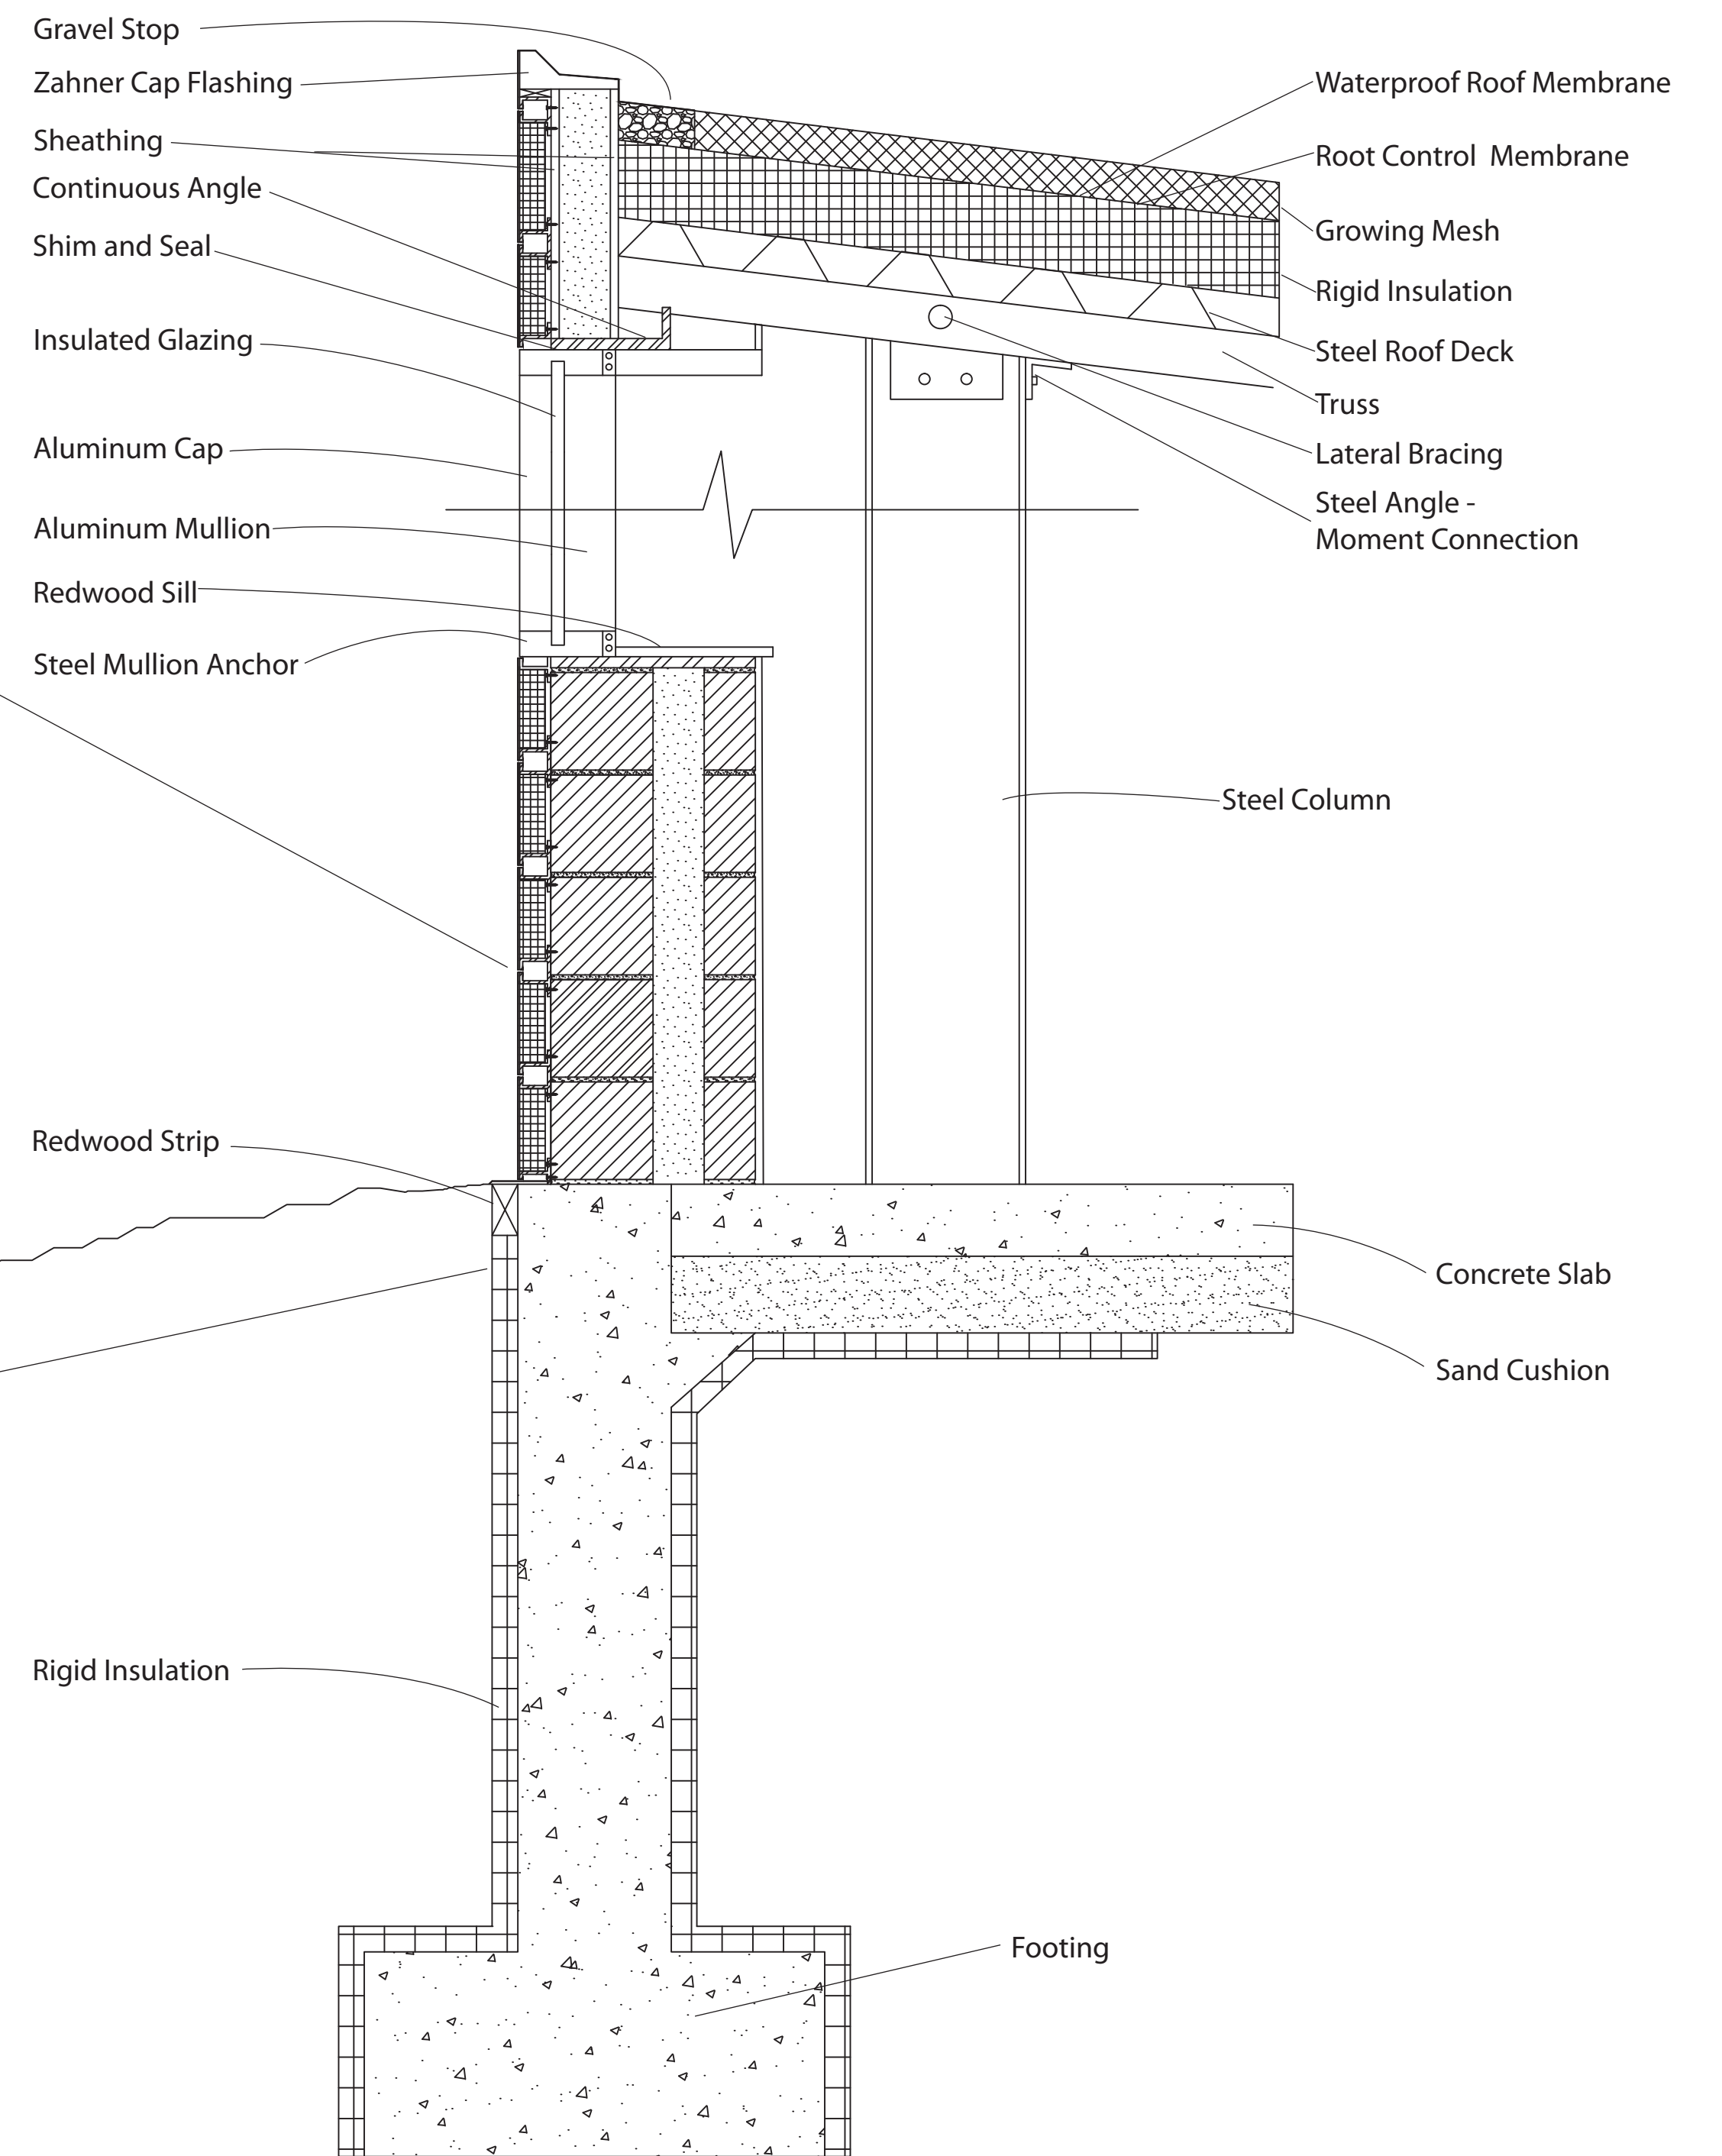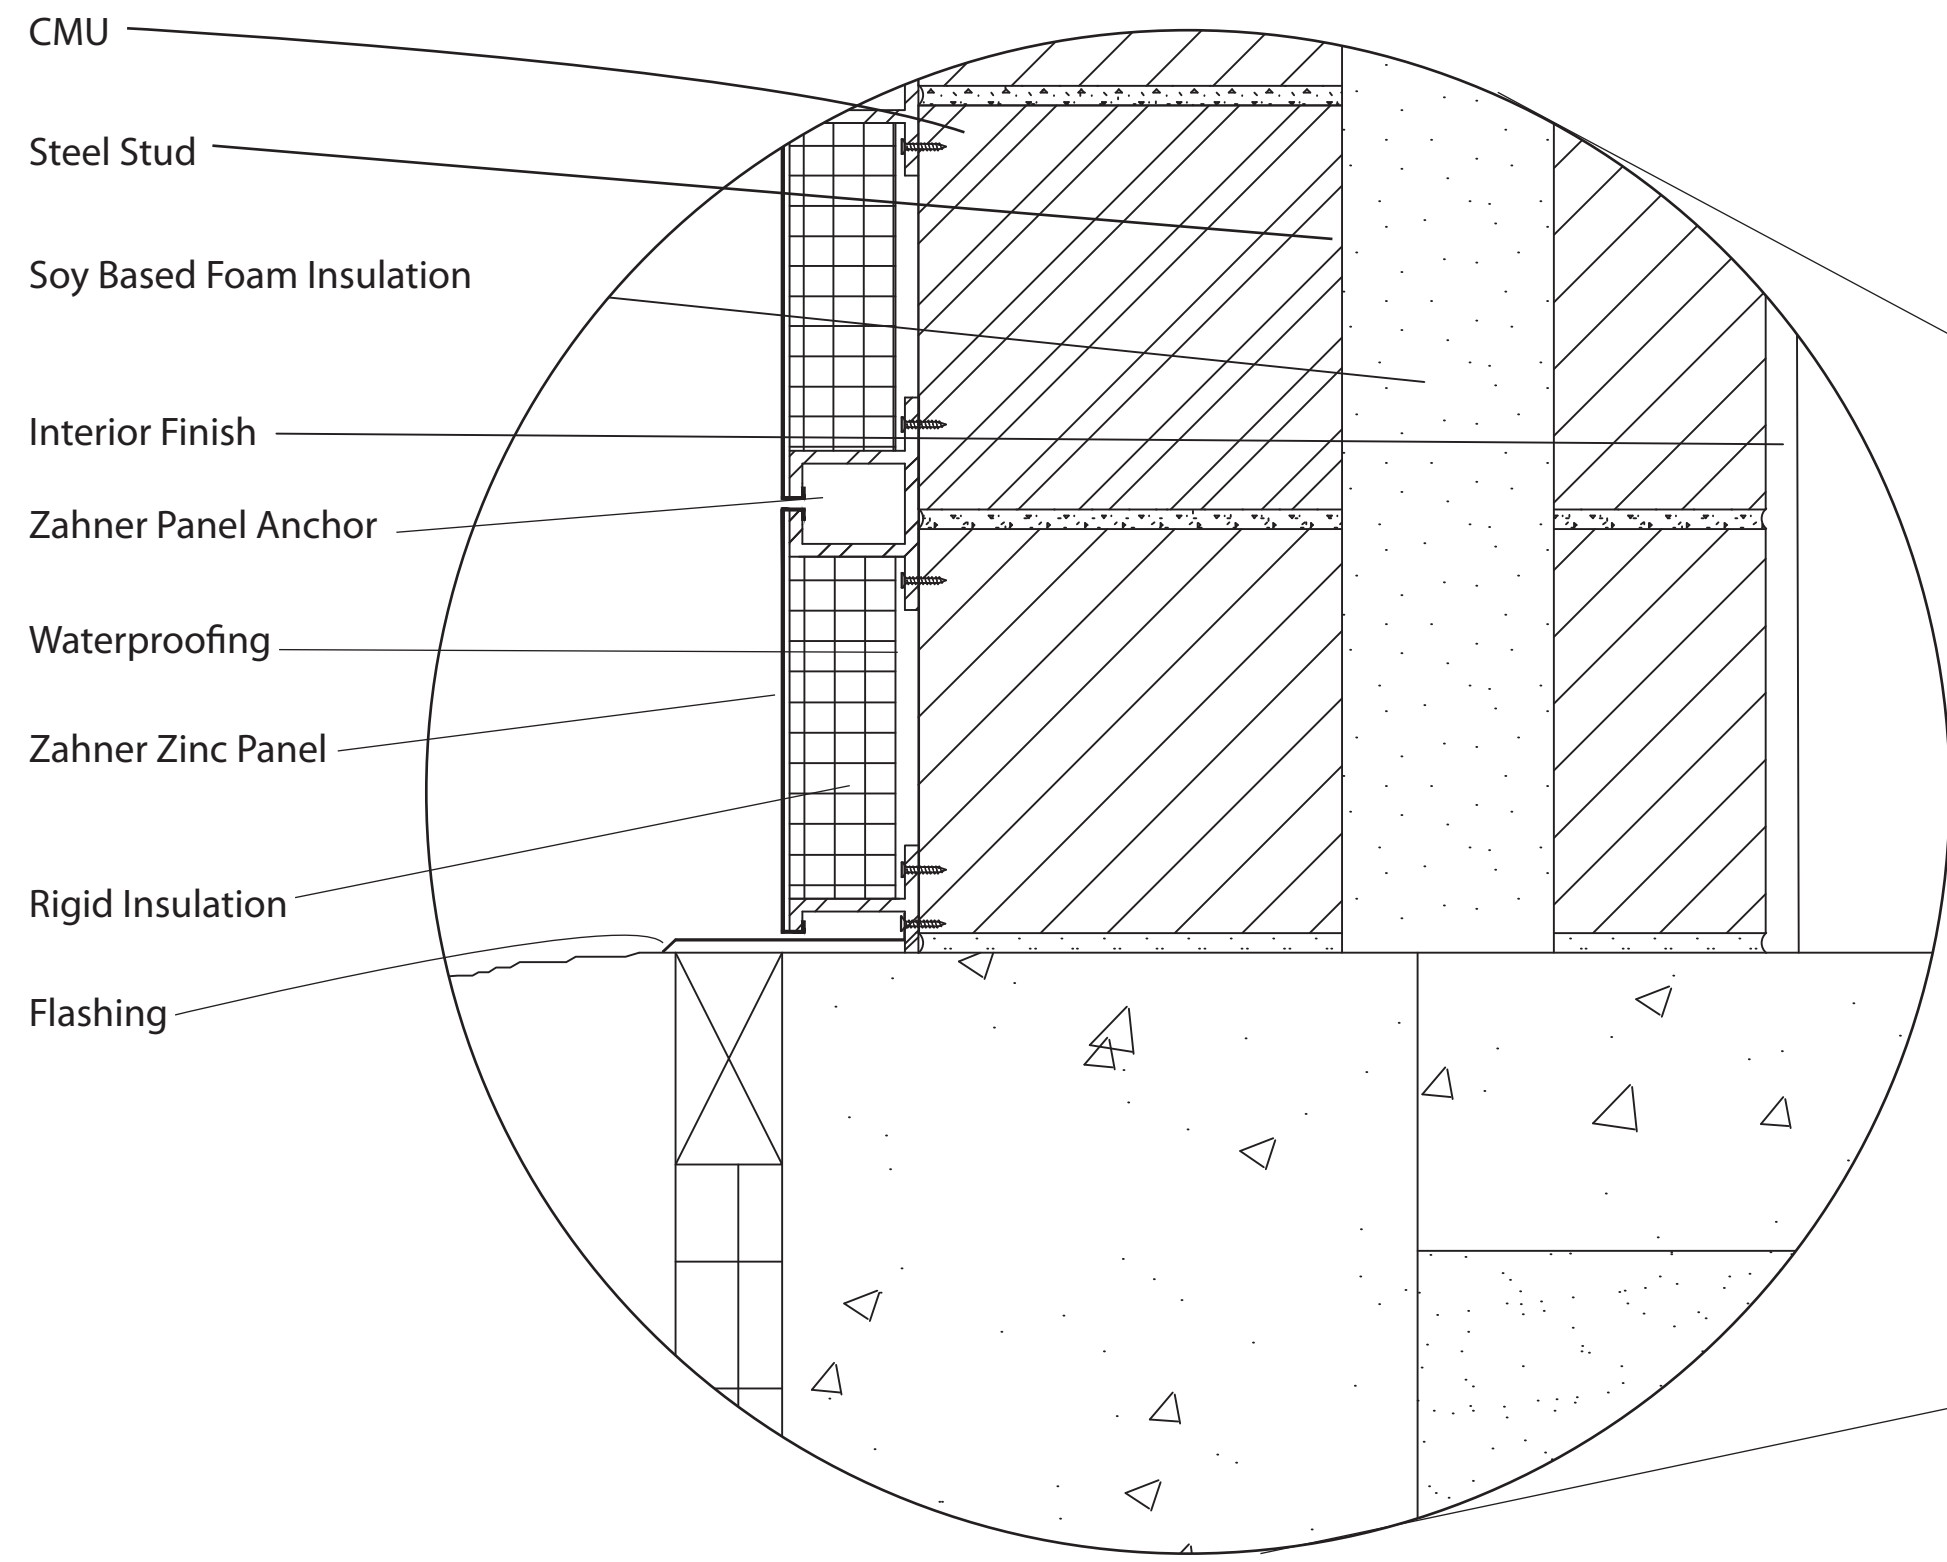

Wall Detail

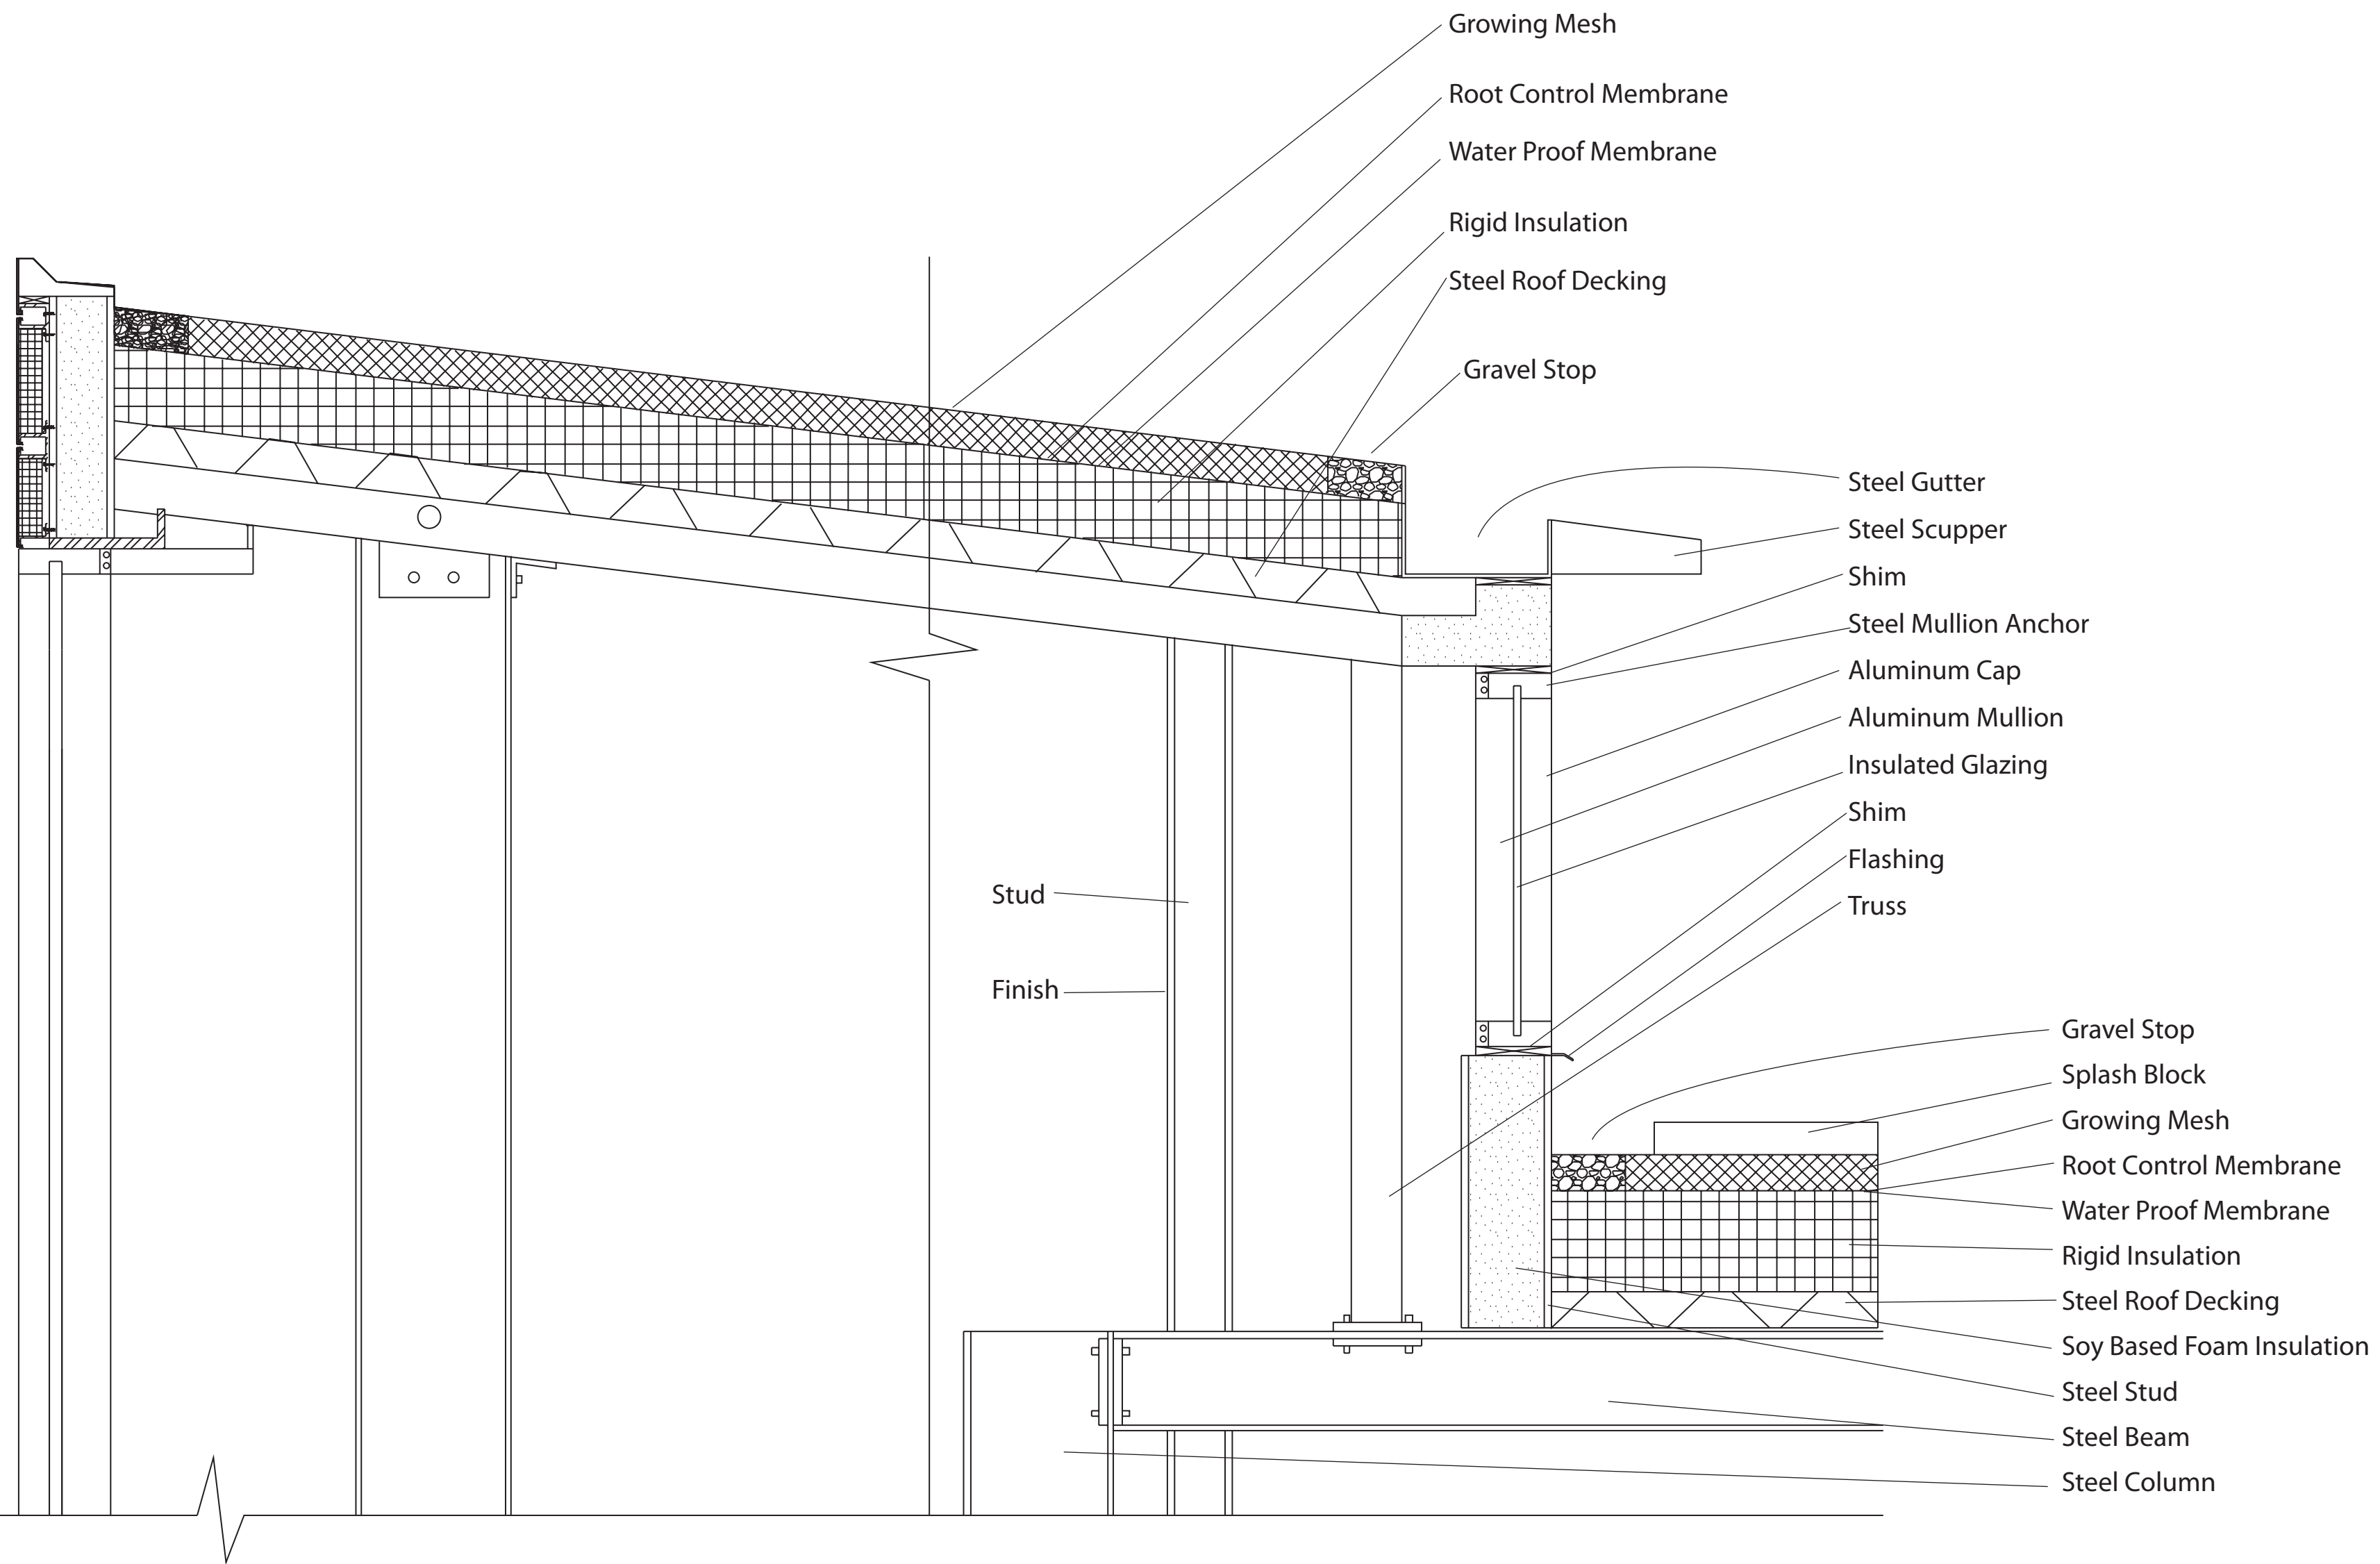

Roof Detail



**Water Resource
Experiment Station**

