



Water Research Center

Seth Brandsrud

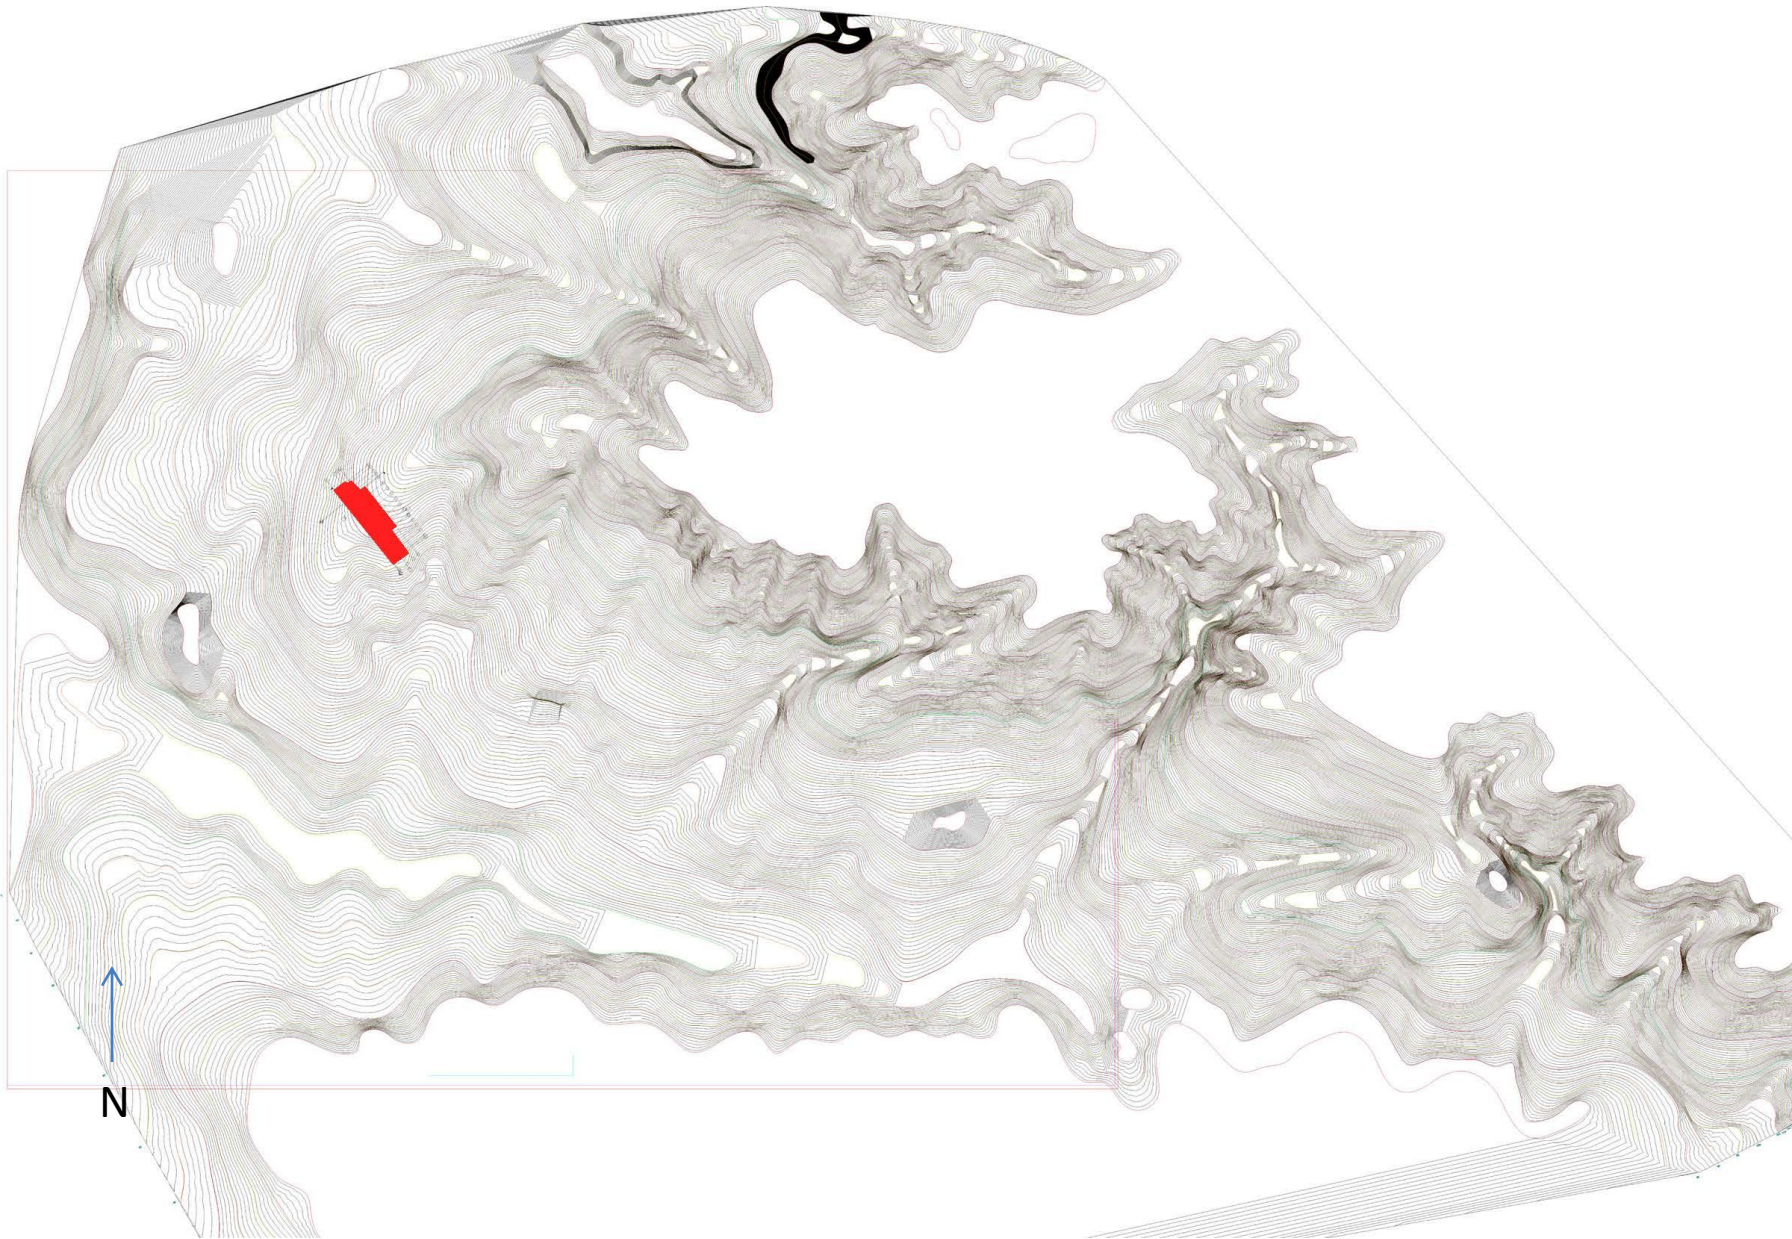

Site Plan

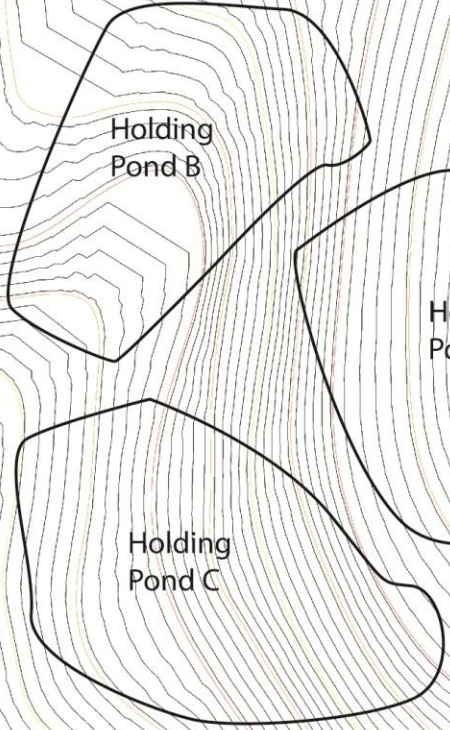

Entrance Driveway


Parking Lot

Apparatus Driveway





Plan

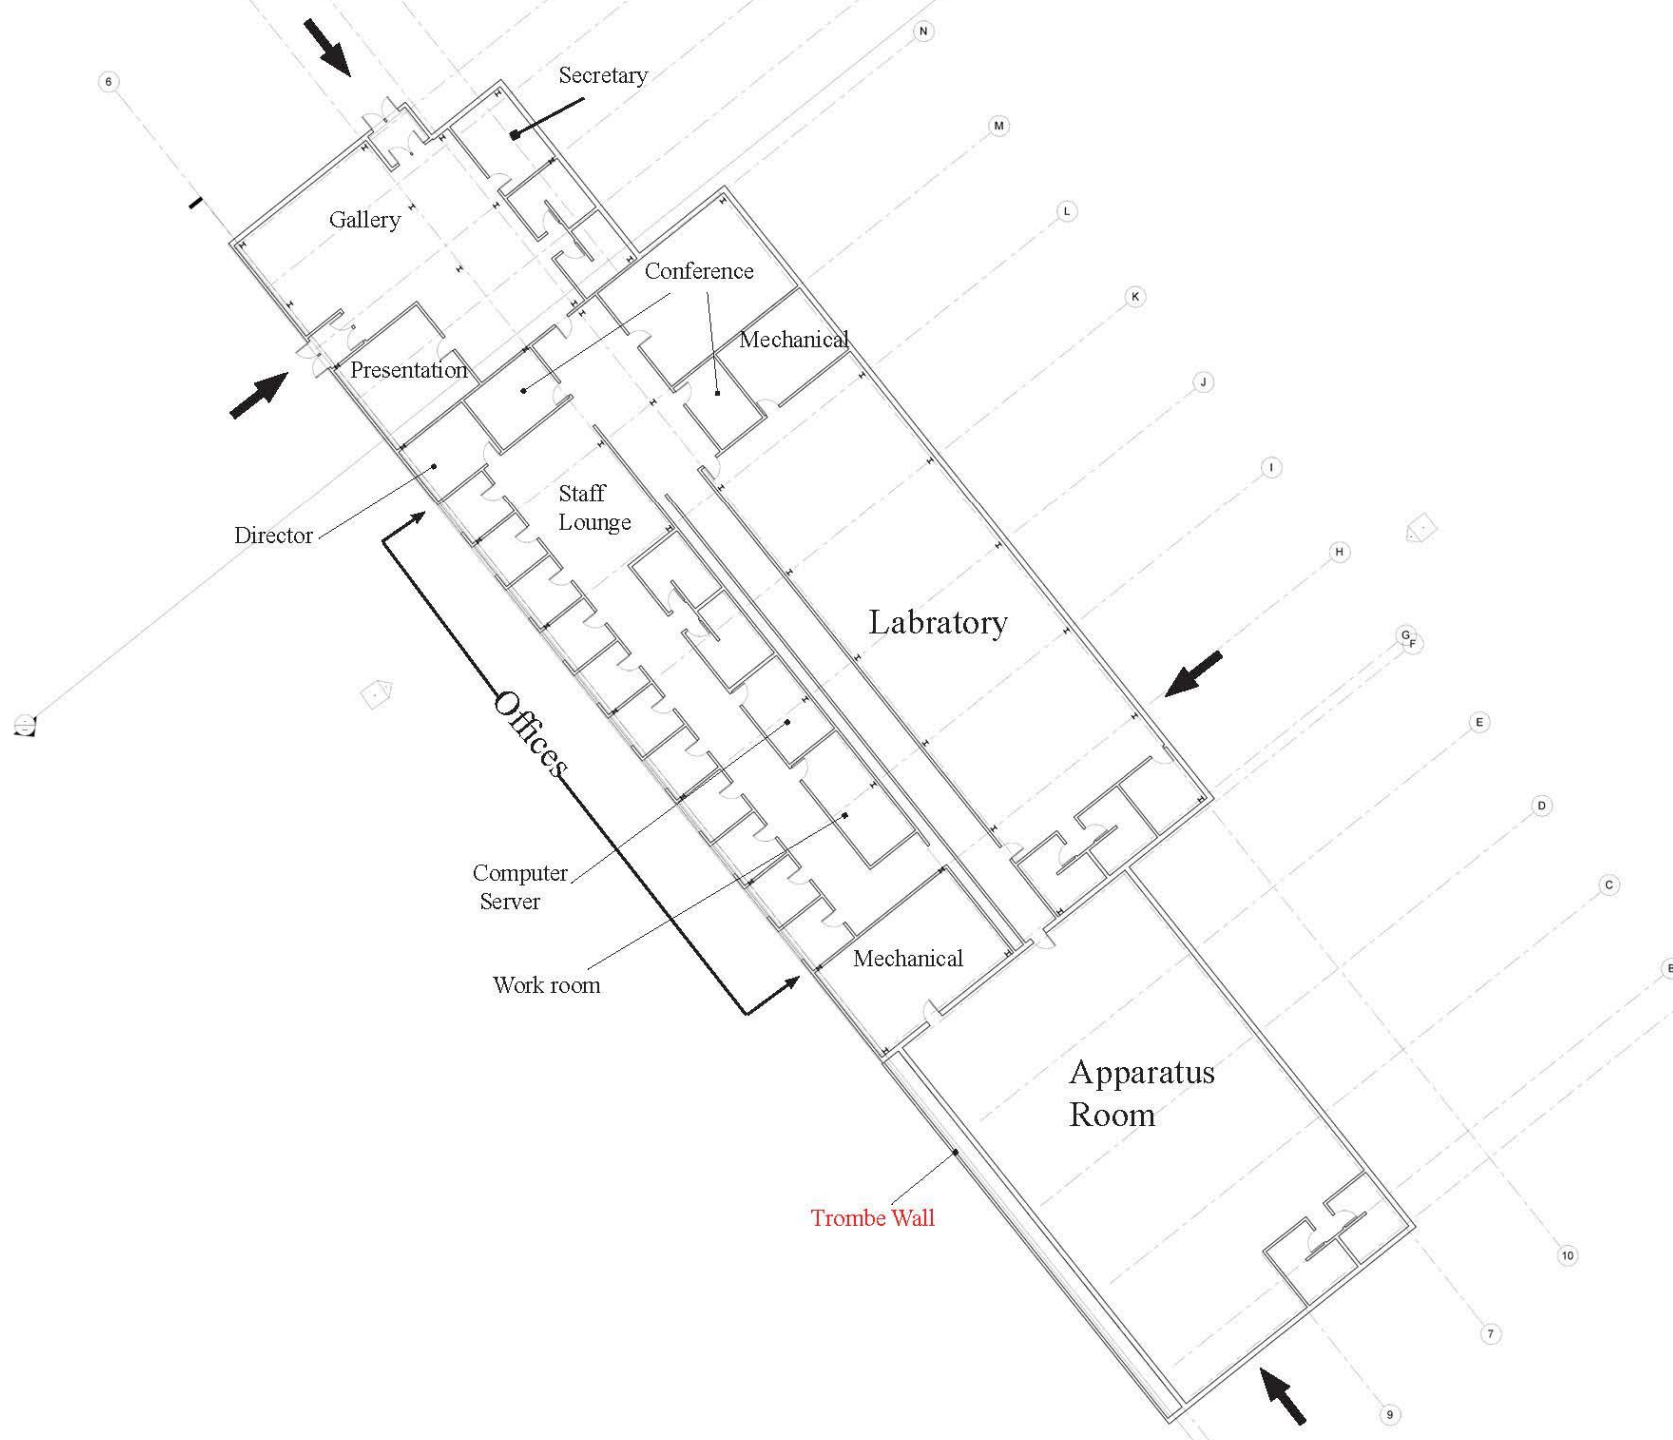

10

7

1


3


86

Level 2
10' - 0"




Level 1
0' - 0" - 0"

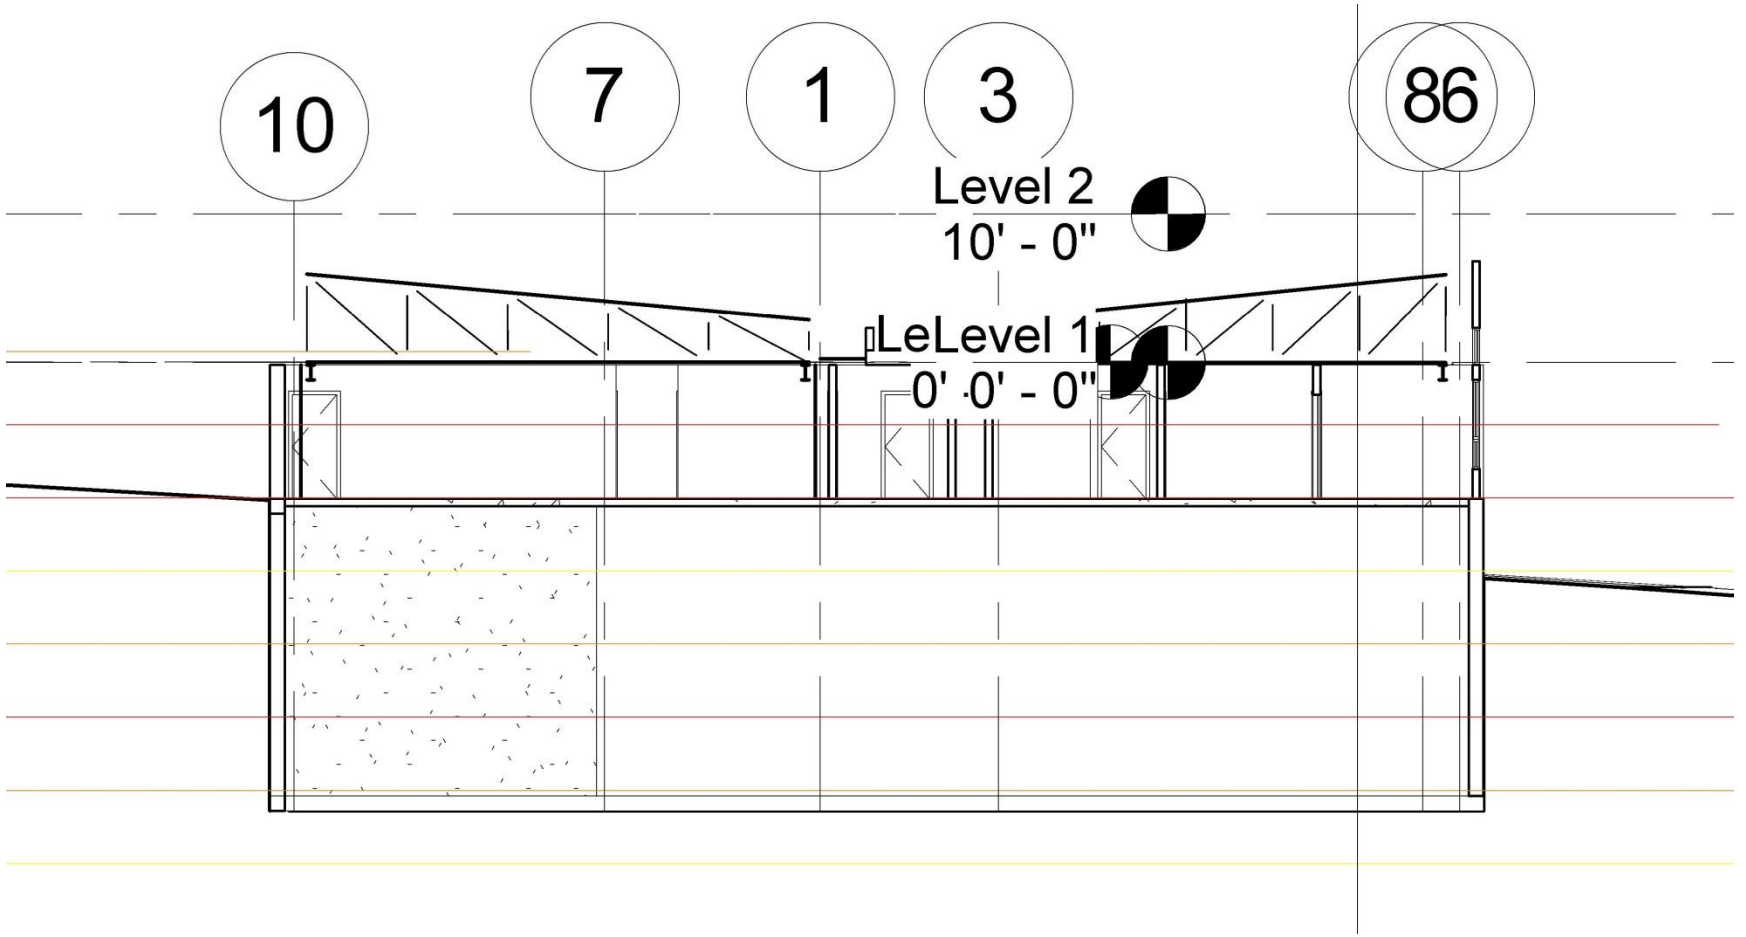

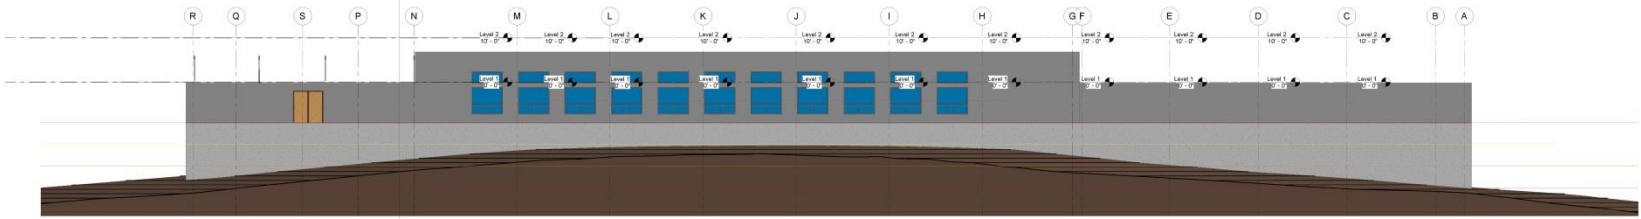


South Elevation

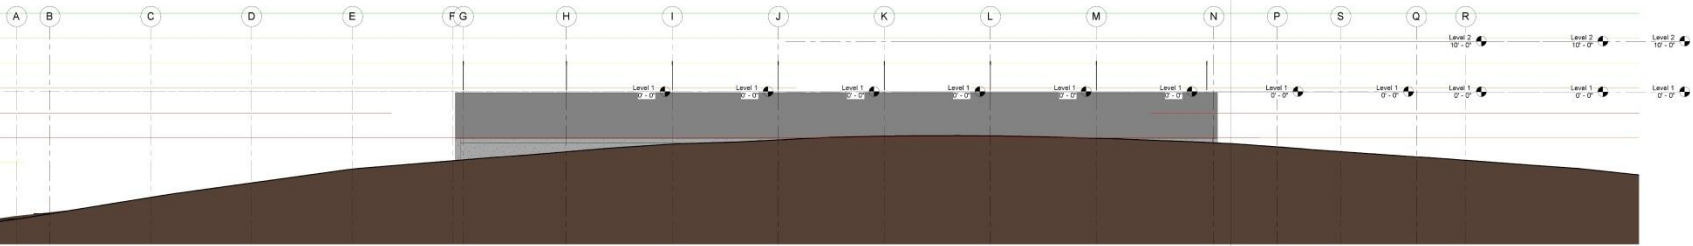

North Elevation








East Elevation

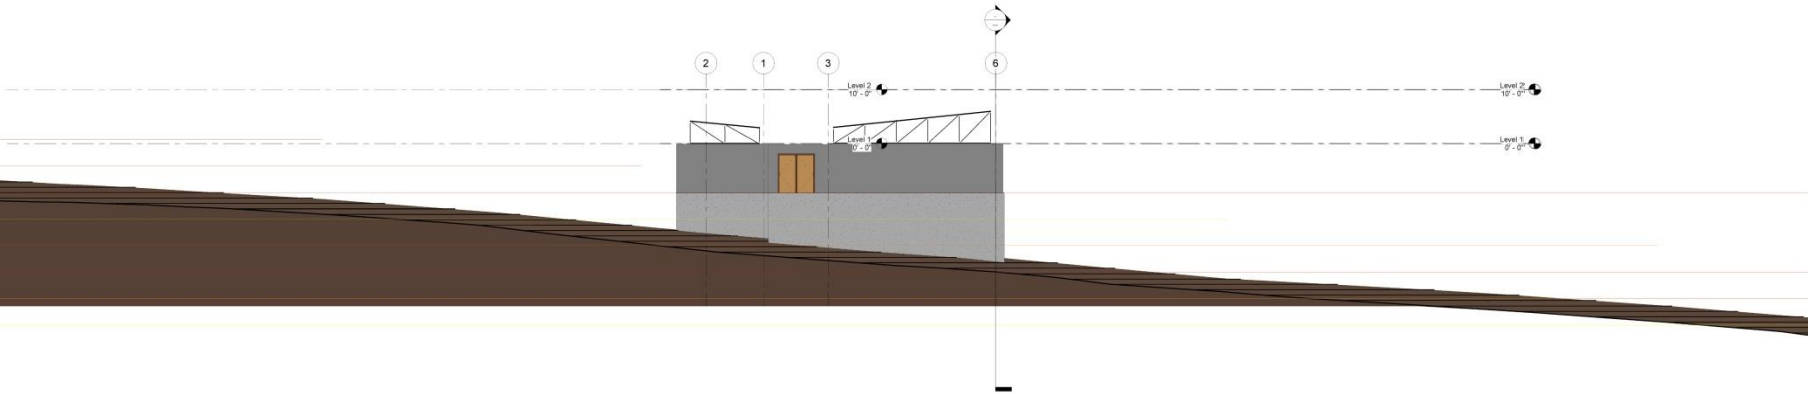


West Elevation


Initial Sketches

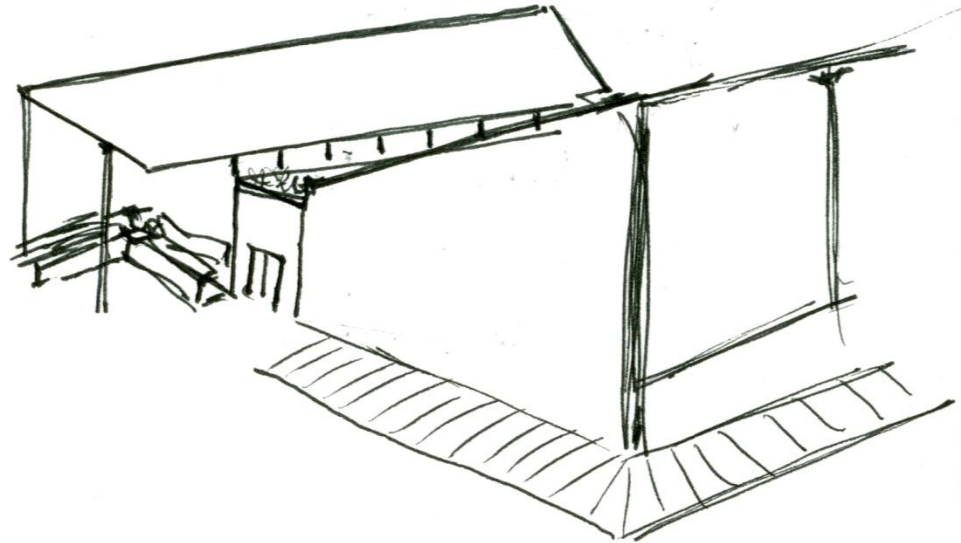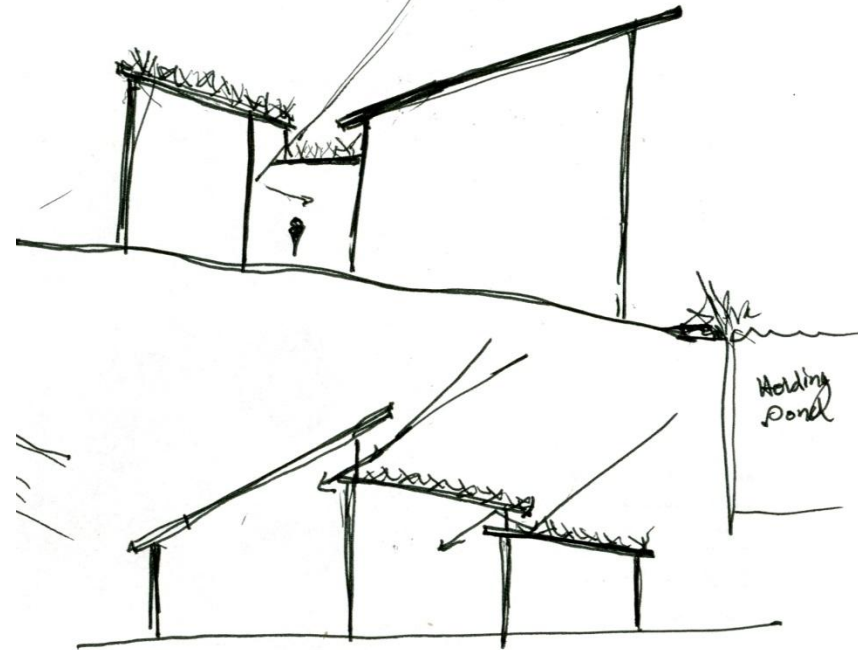

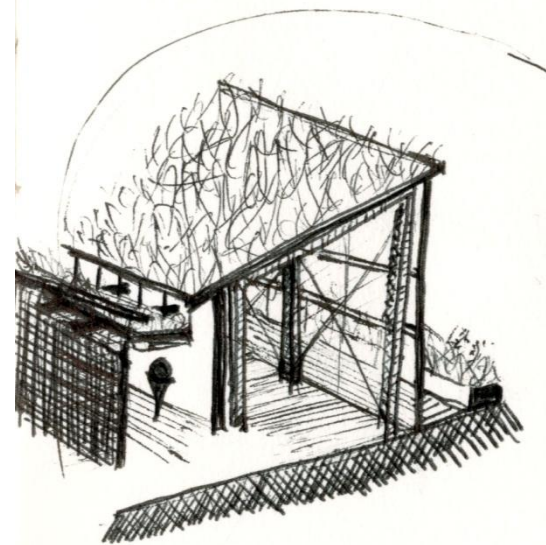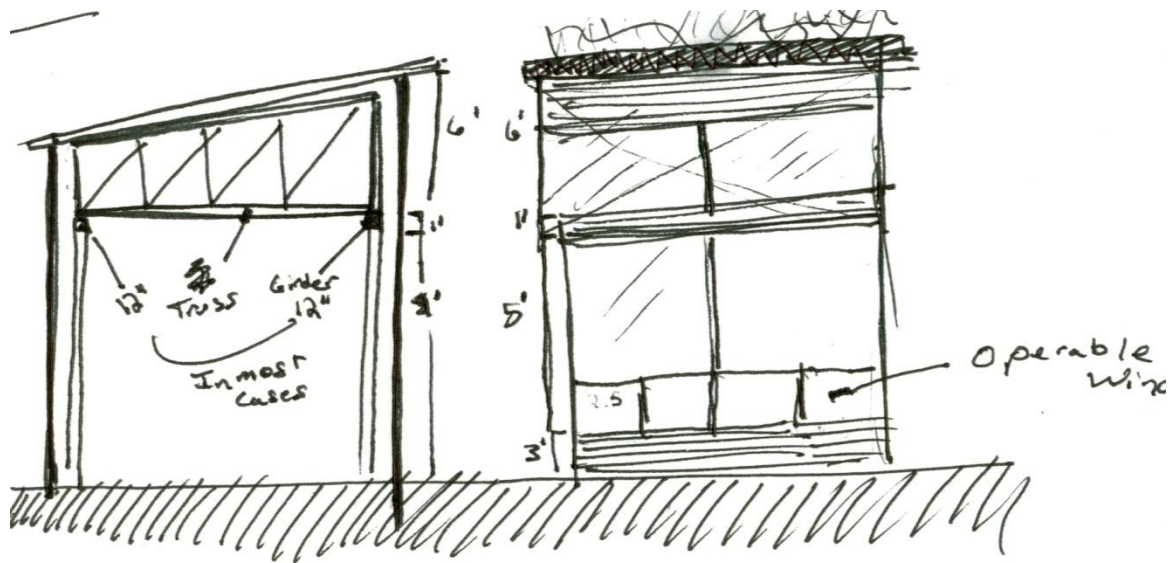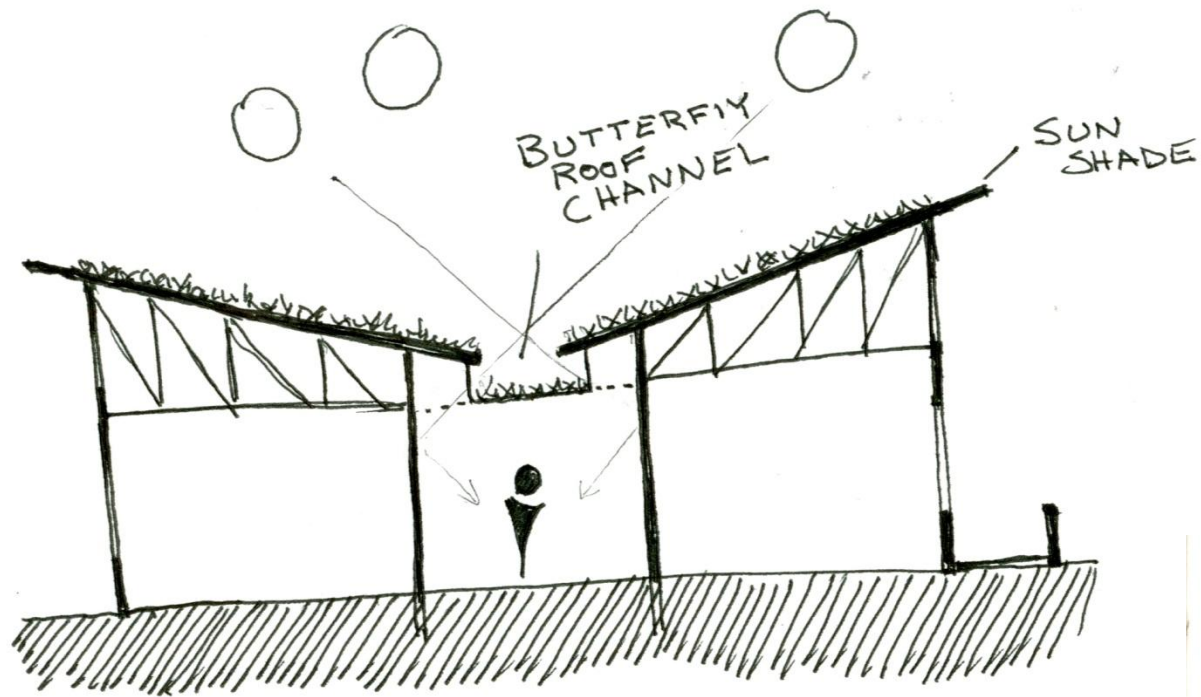

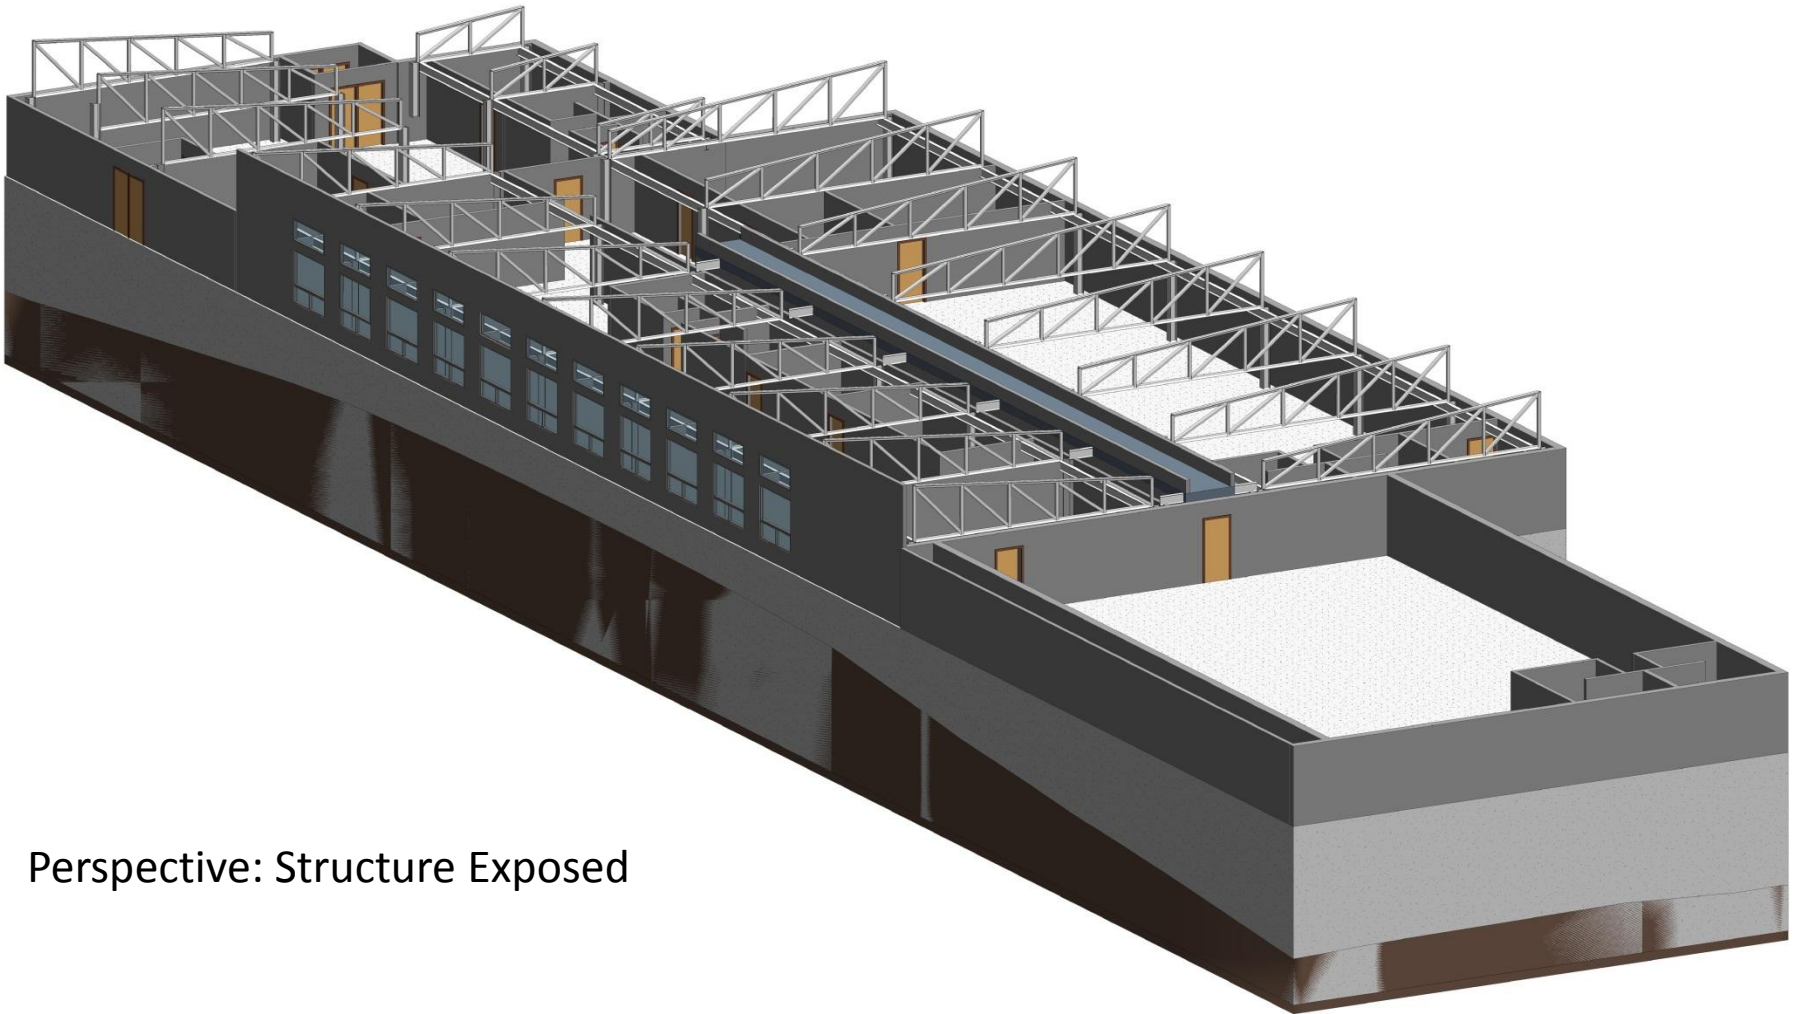

Perspective: Structure Exposed

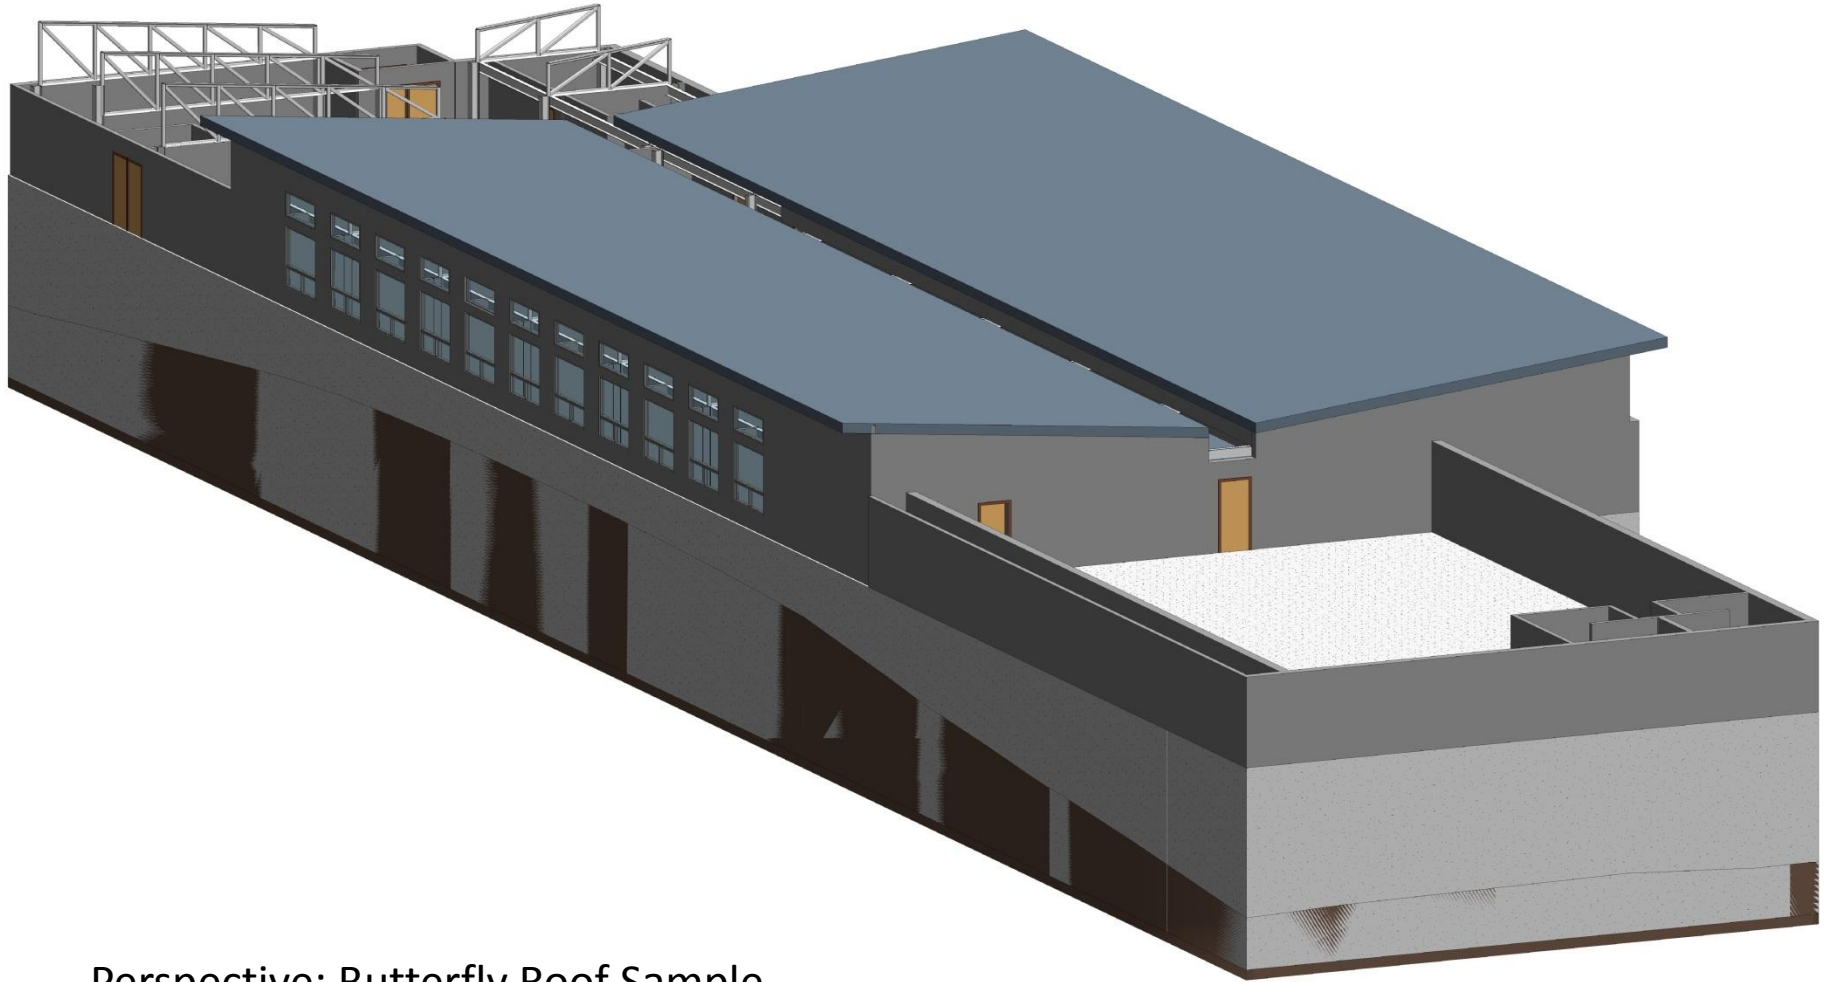

Perspective: Butterfly Roof Sample

Materials



LEED Certified Starbucks in Washington: Uses reclaimed wood from Wyoming Snow Fences as exterior

Fiber Concrete Siding

