

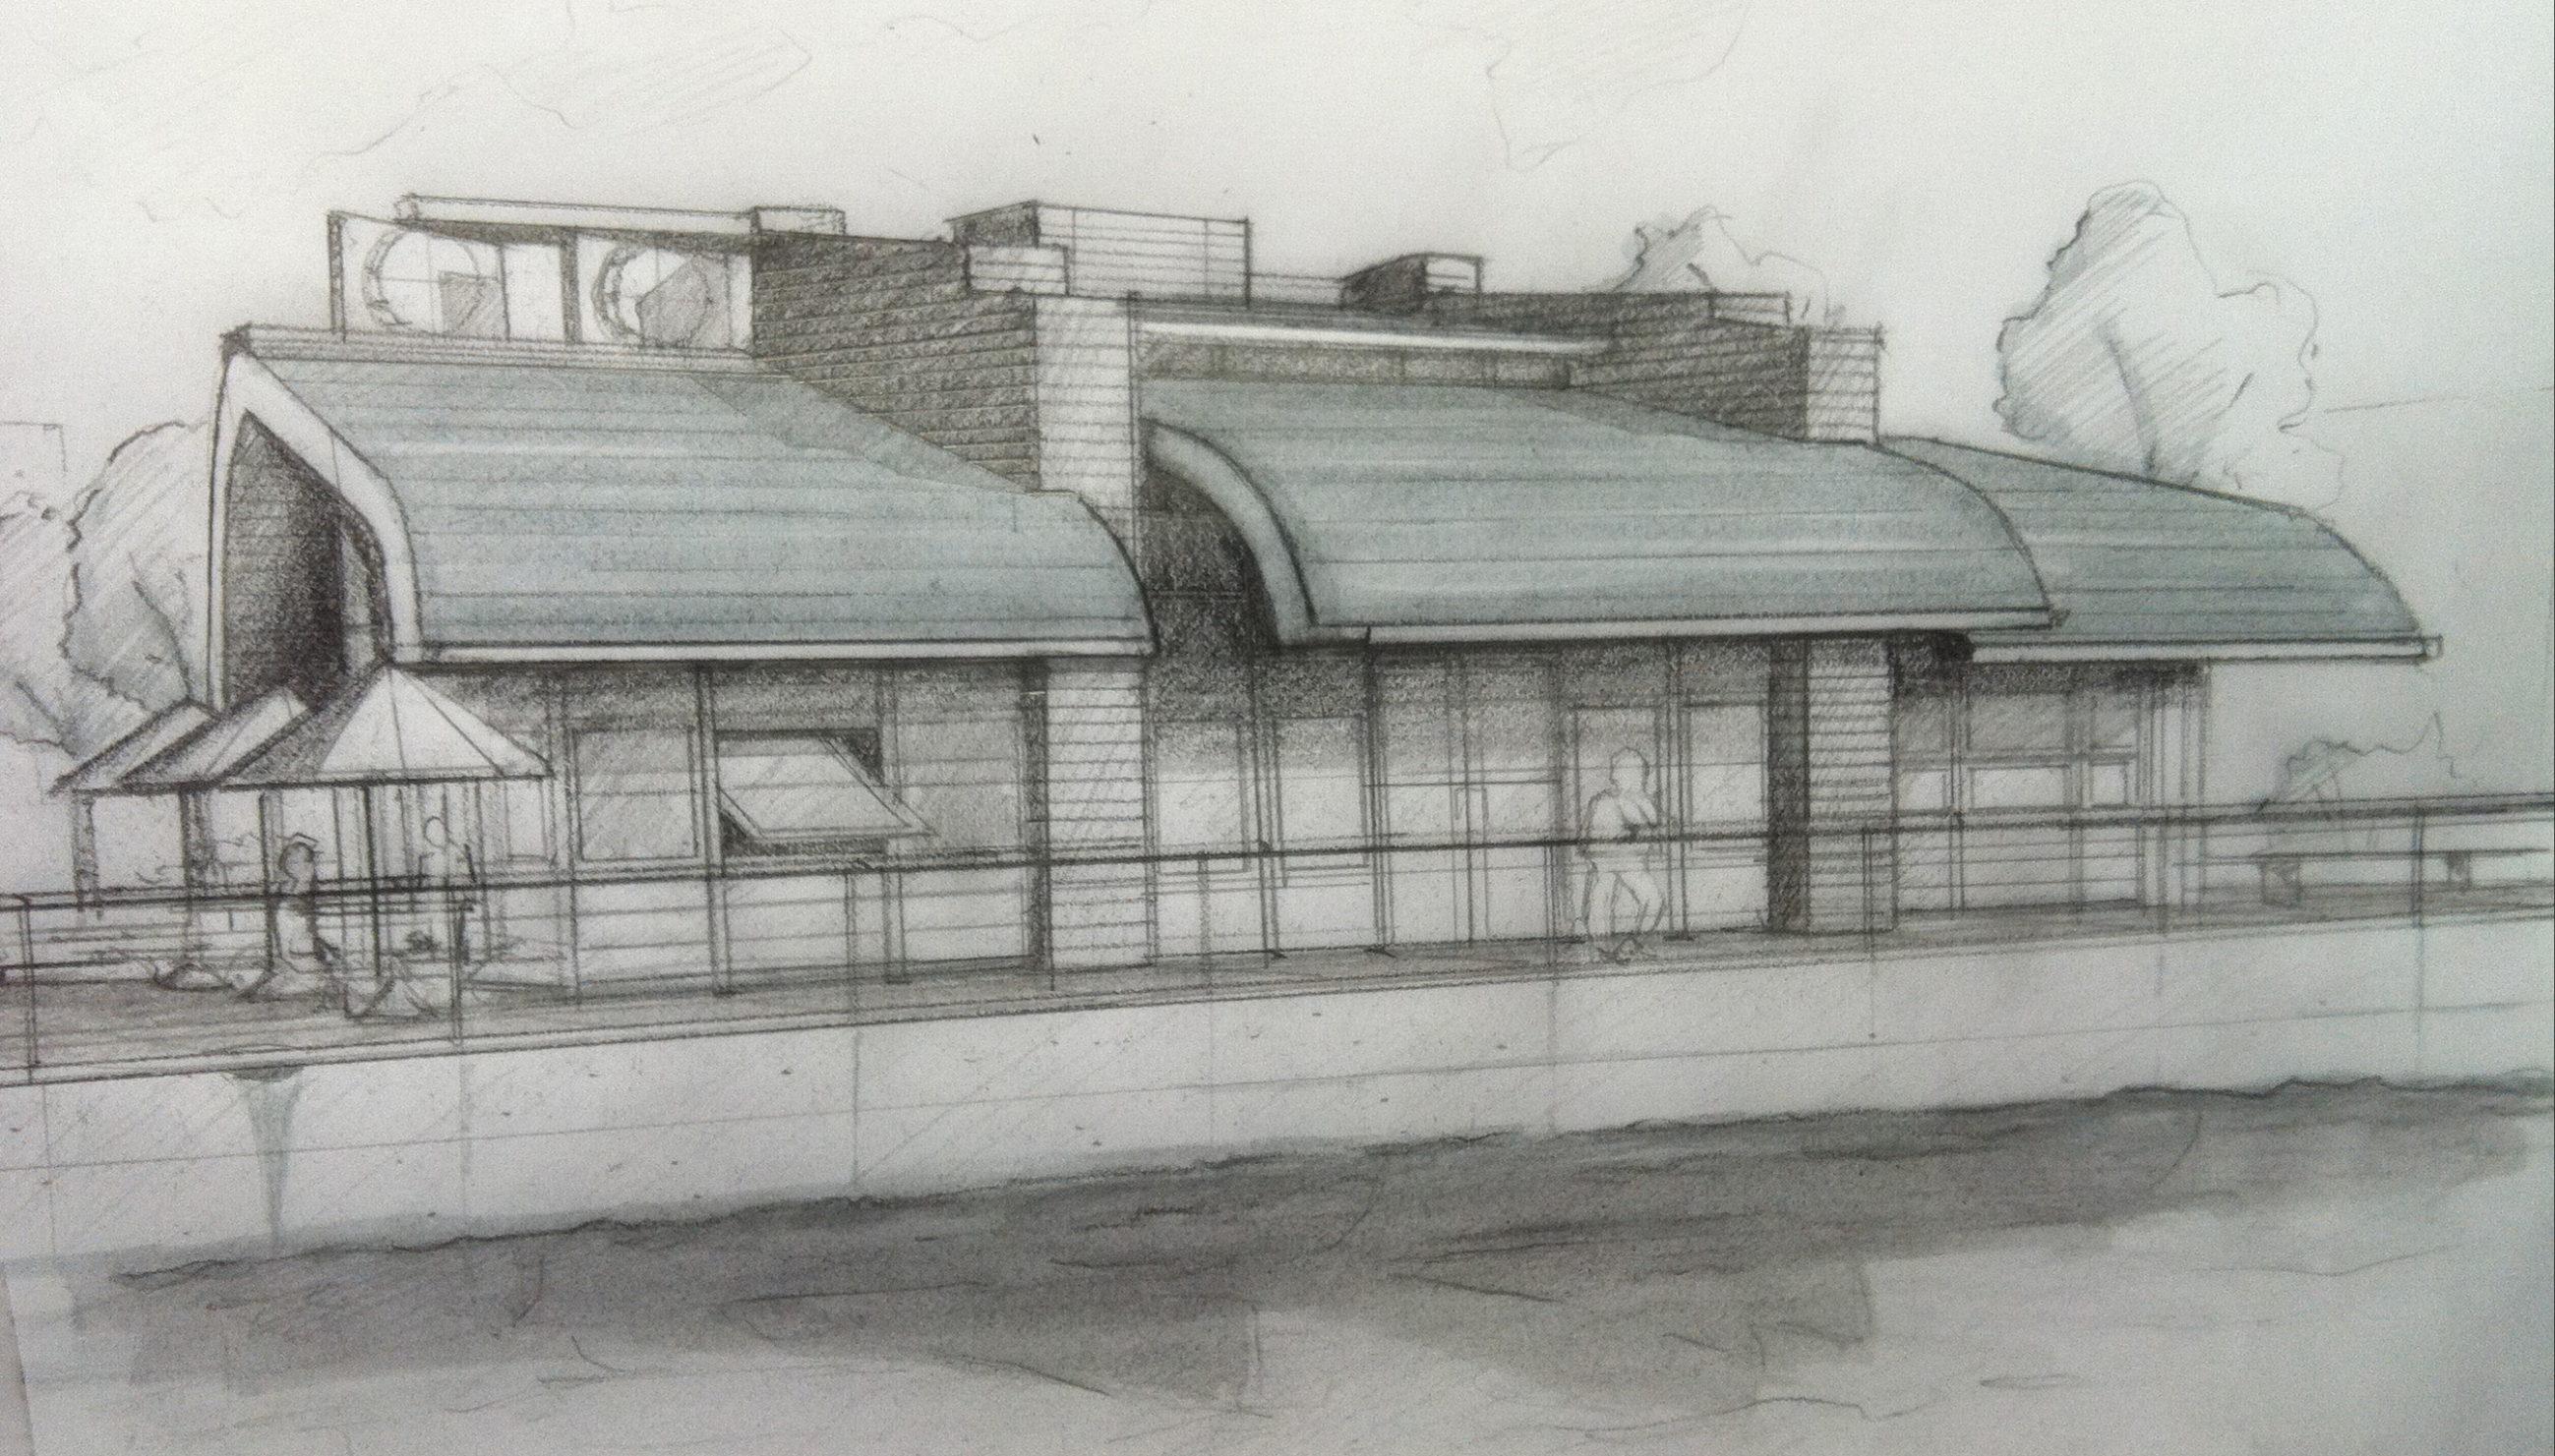


# River Perspective

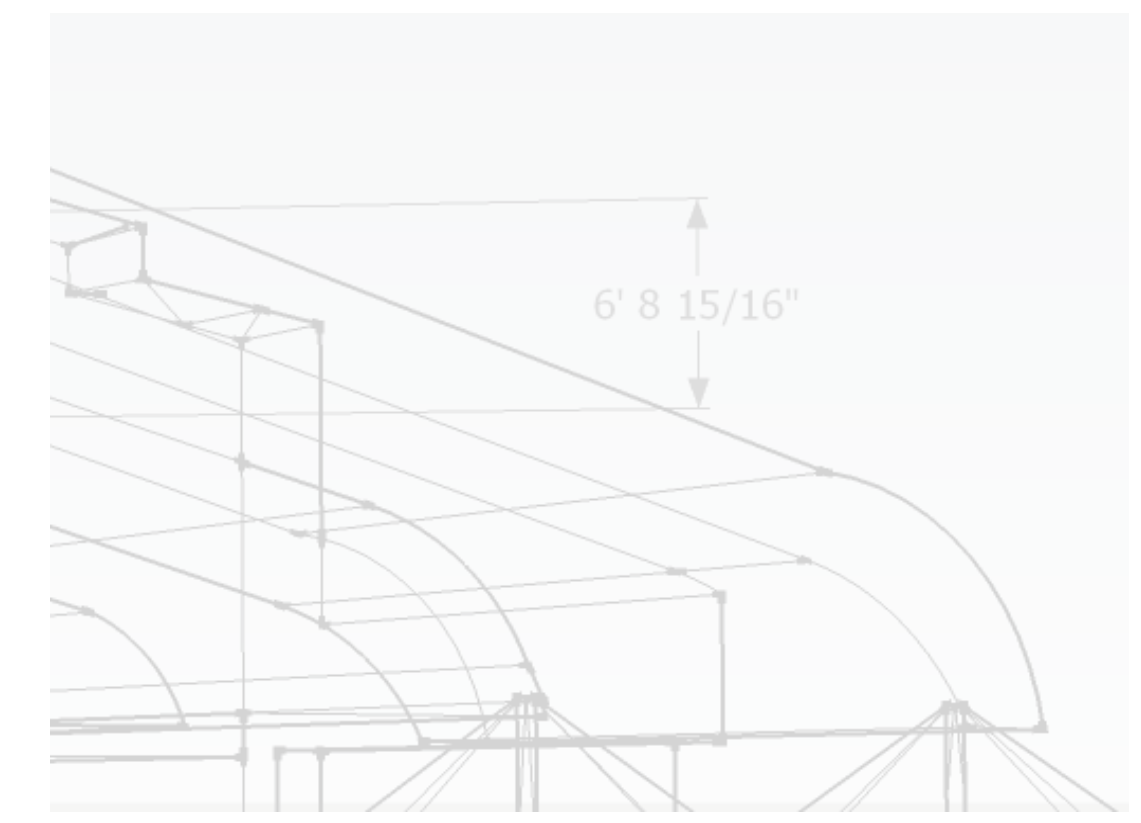


## PROCESS

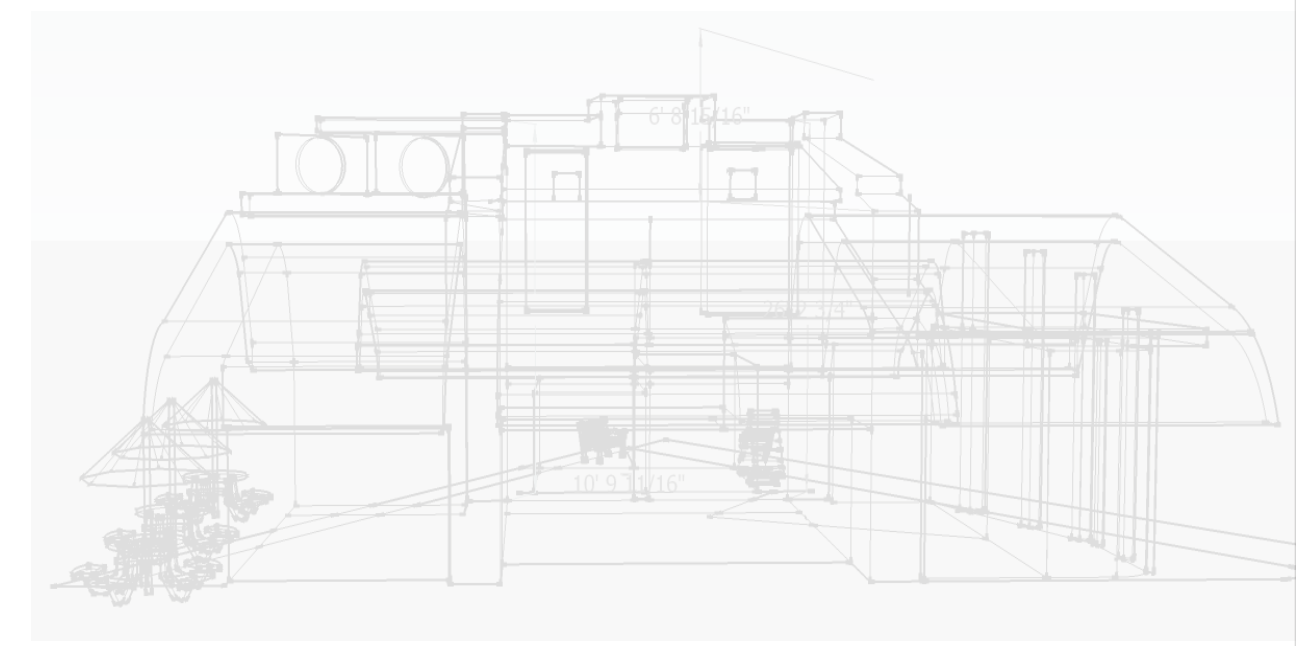

# Confluence Center For Reformed Judaism


**111 North  
Water Street  
Milwaukee, WI**

Restaurant    Synagogue    Crisis Center

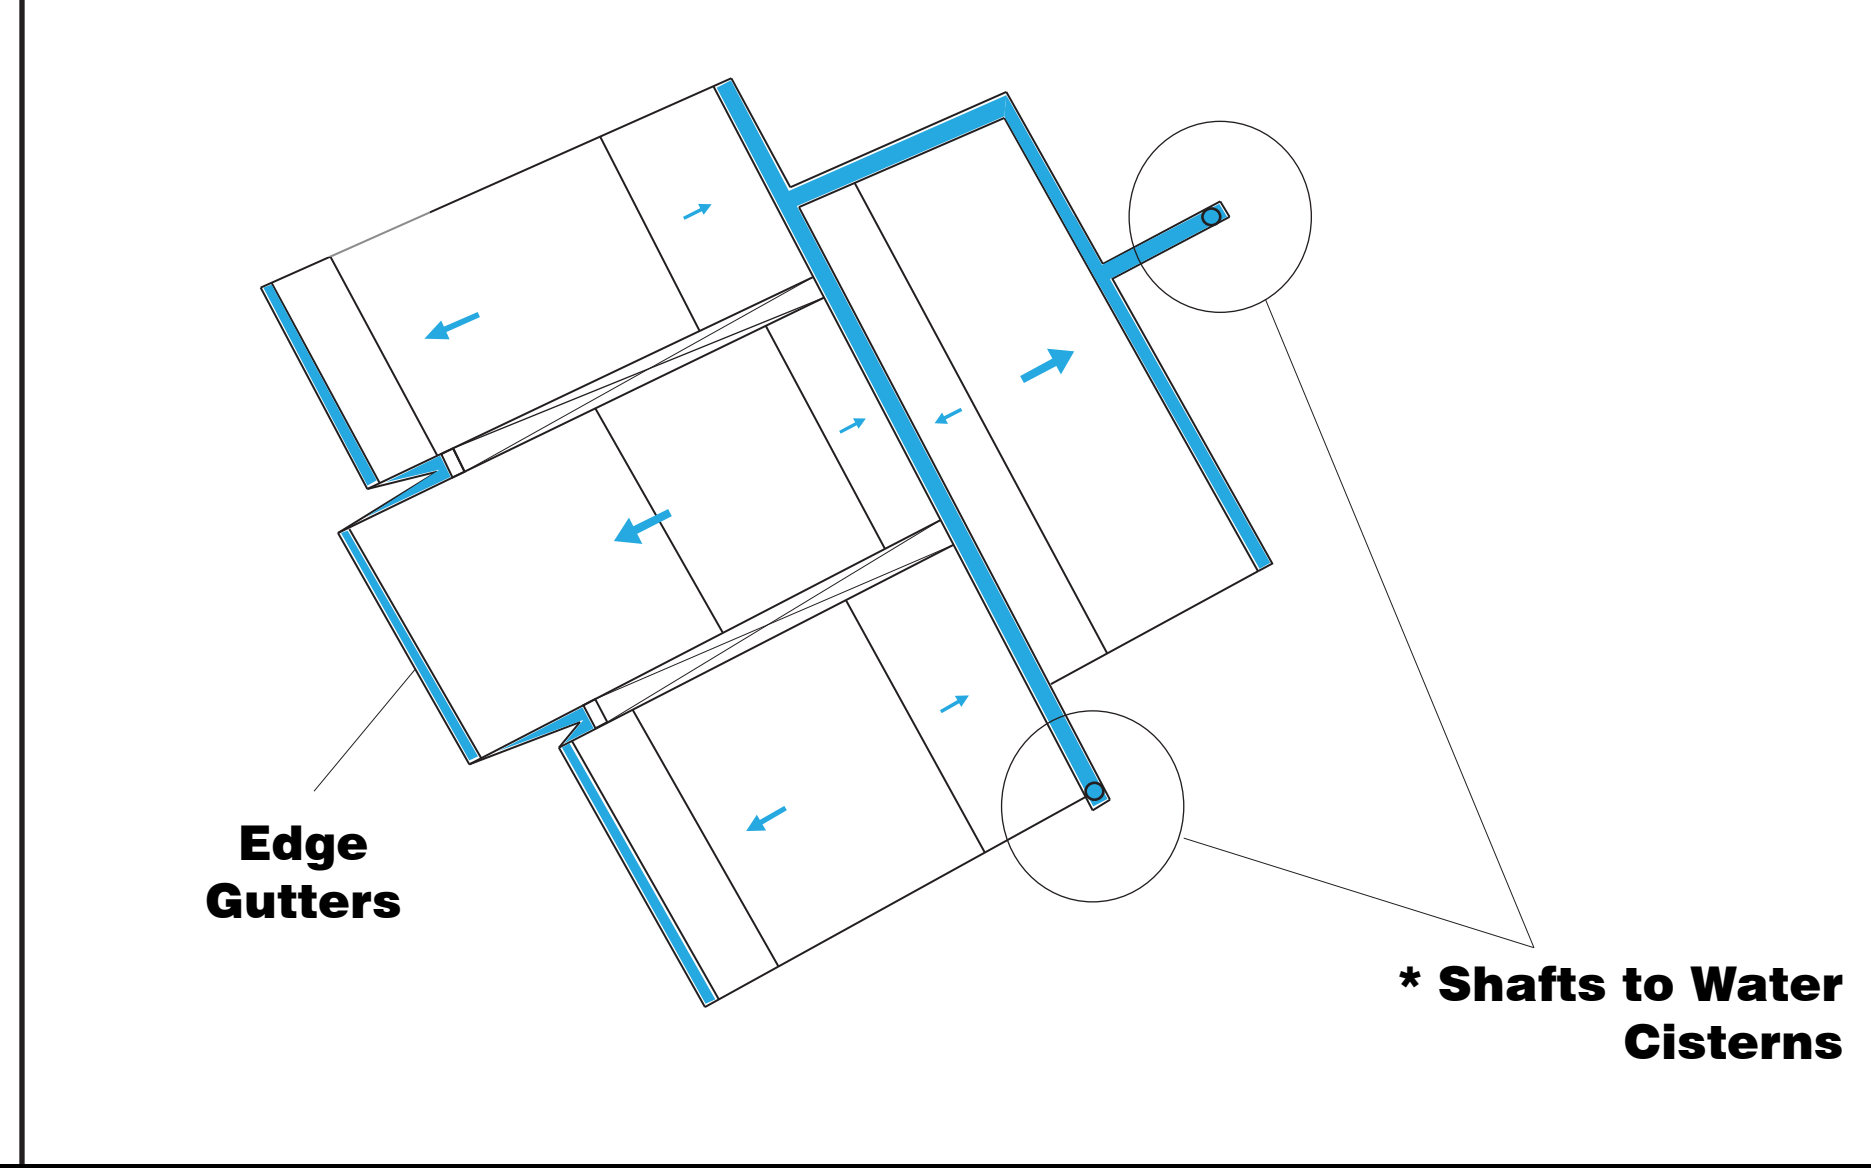



# Section

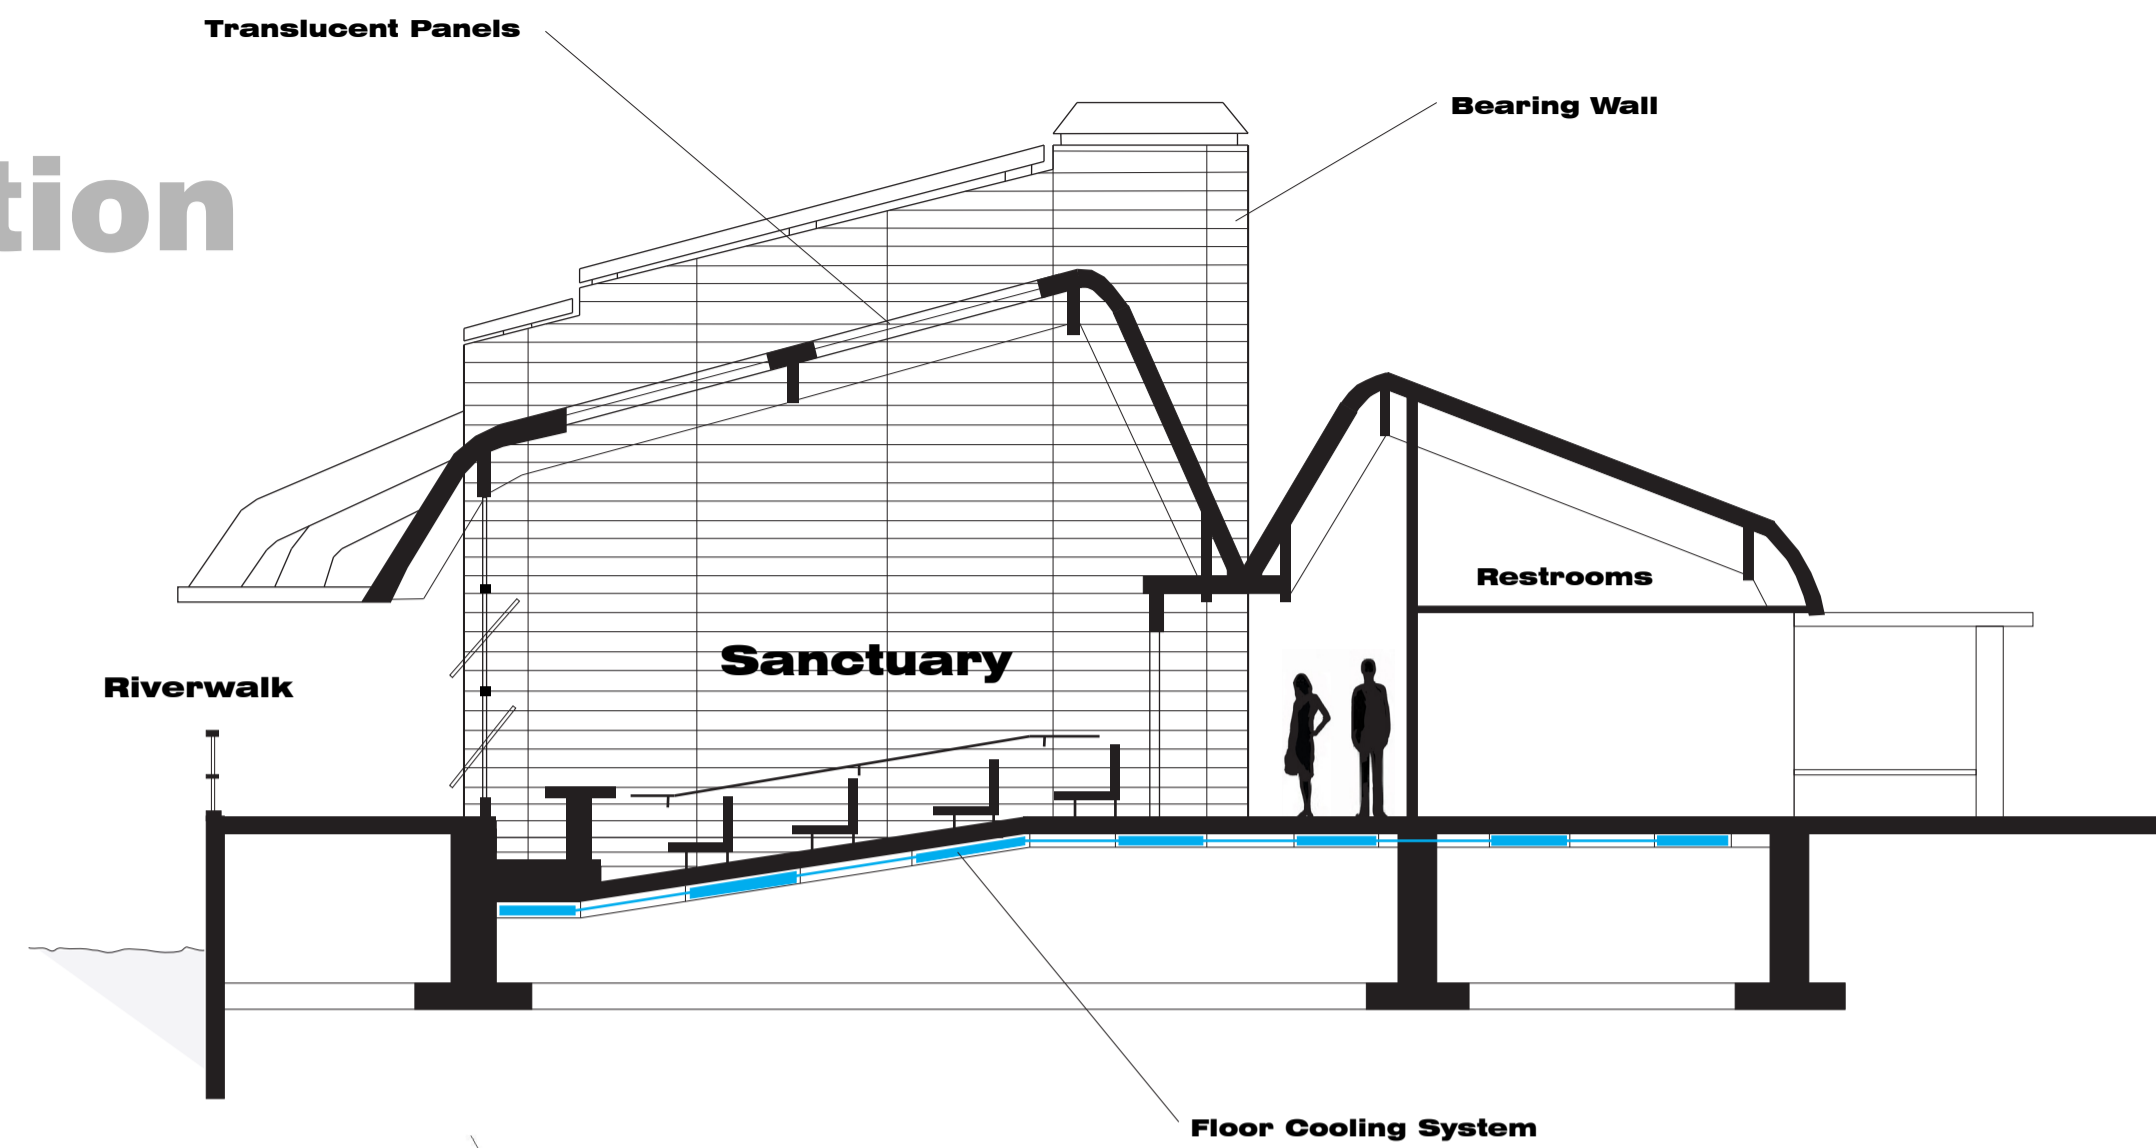


Wind Turbines


P.V. Panels

Vent Shaft

Main Gutter

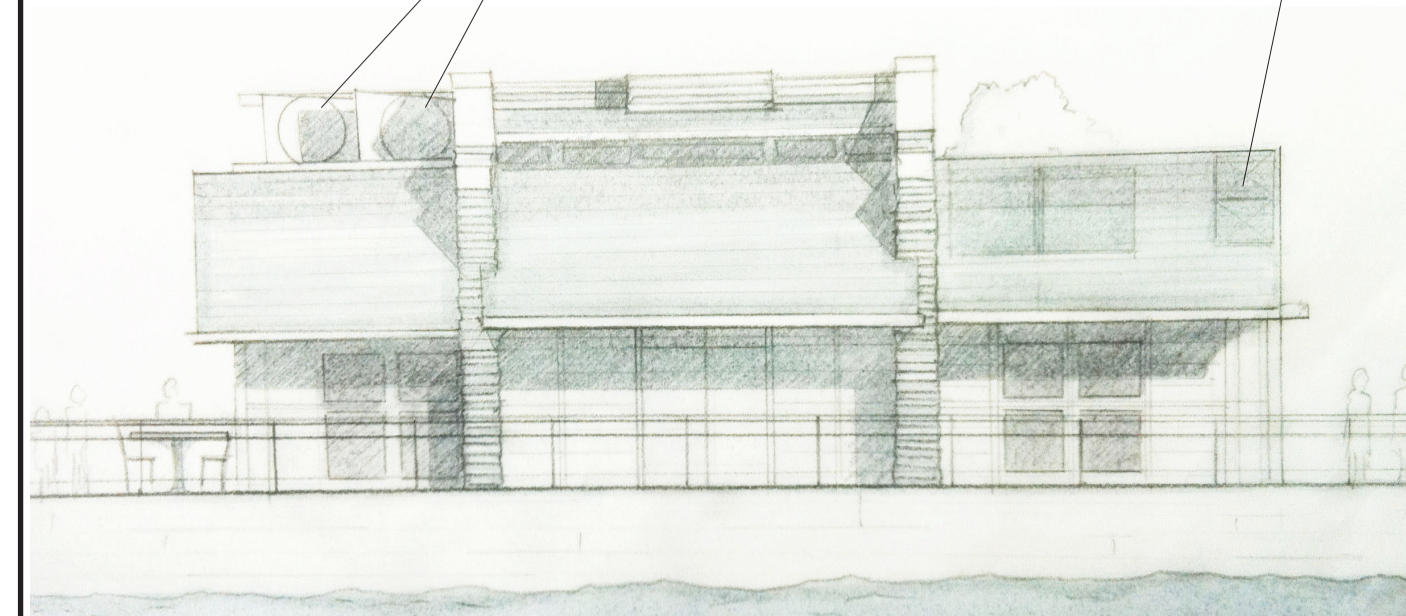

## West Elevation

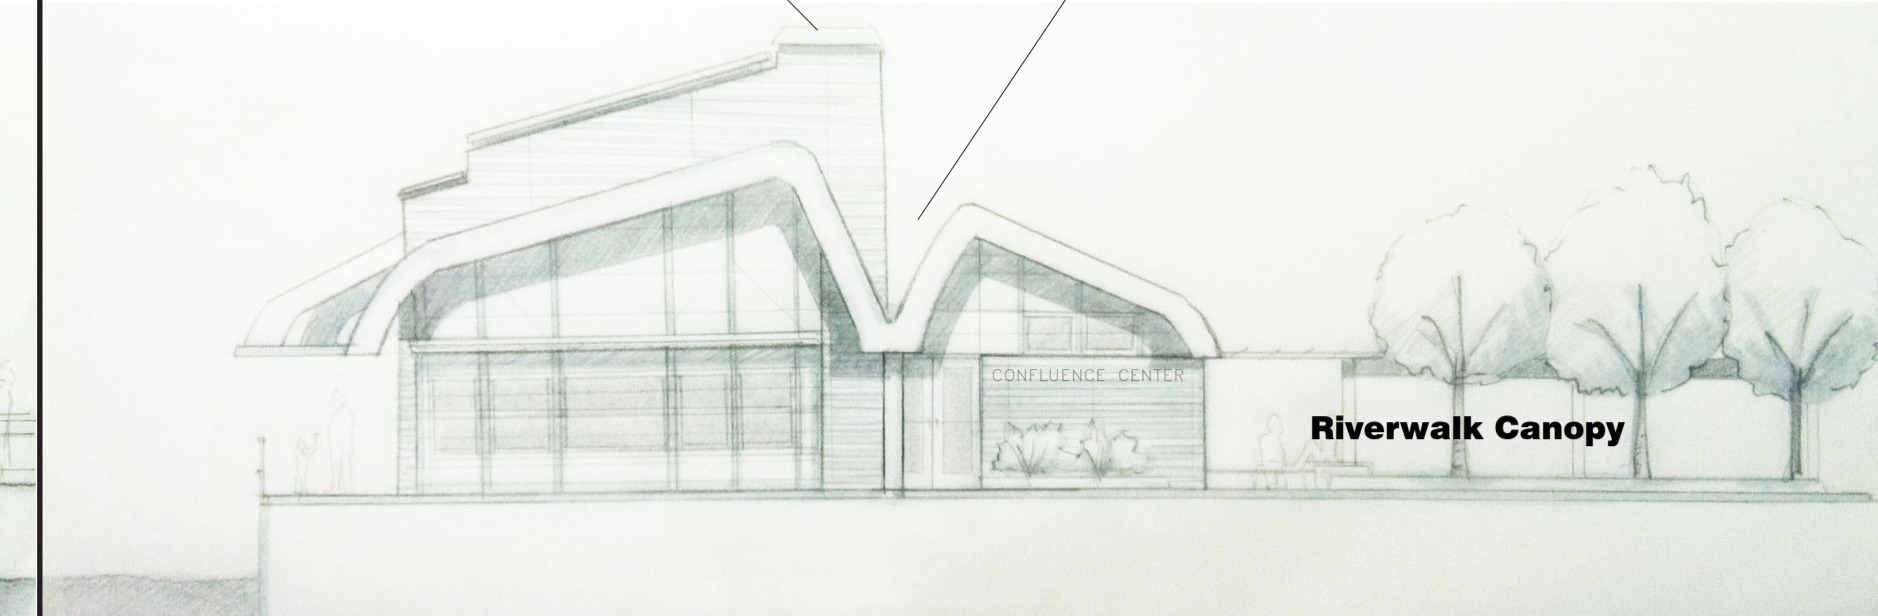


## South Elevation

# Milwaukee River

RIVERWALK



## Ground Floor & Site Plan

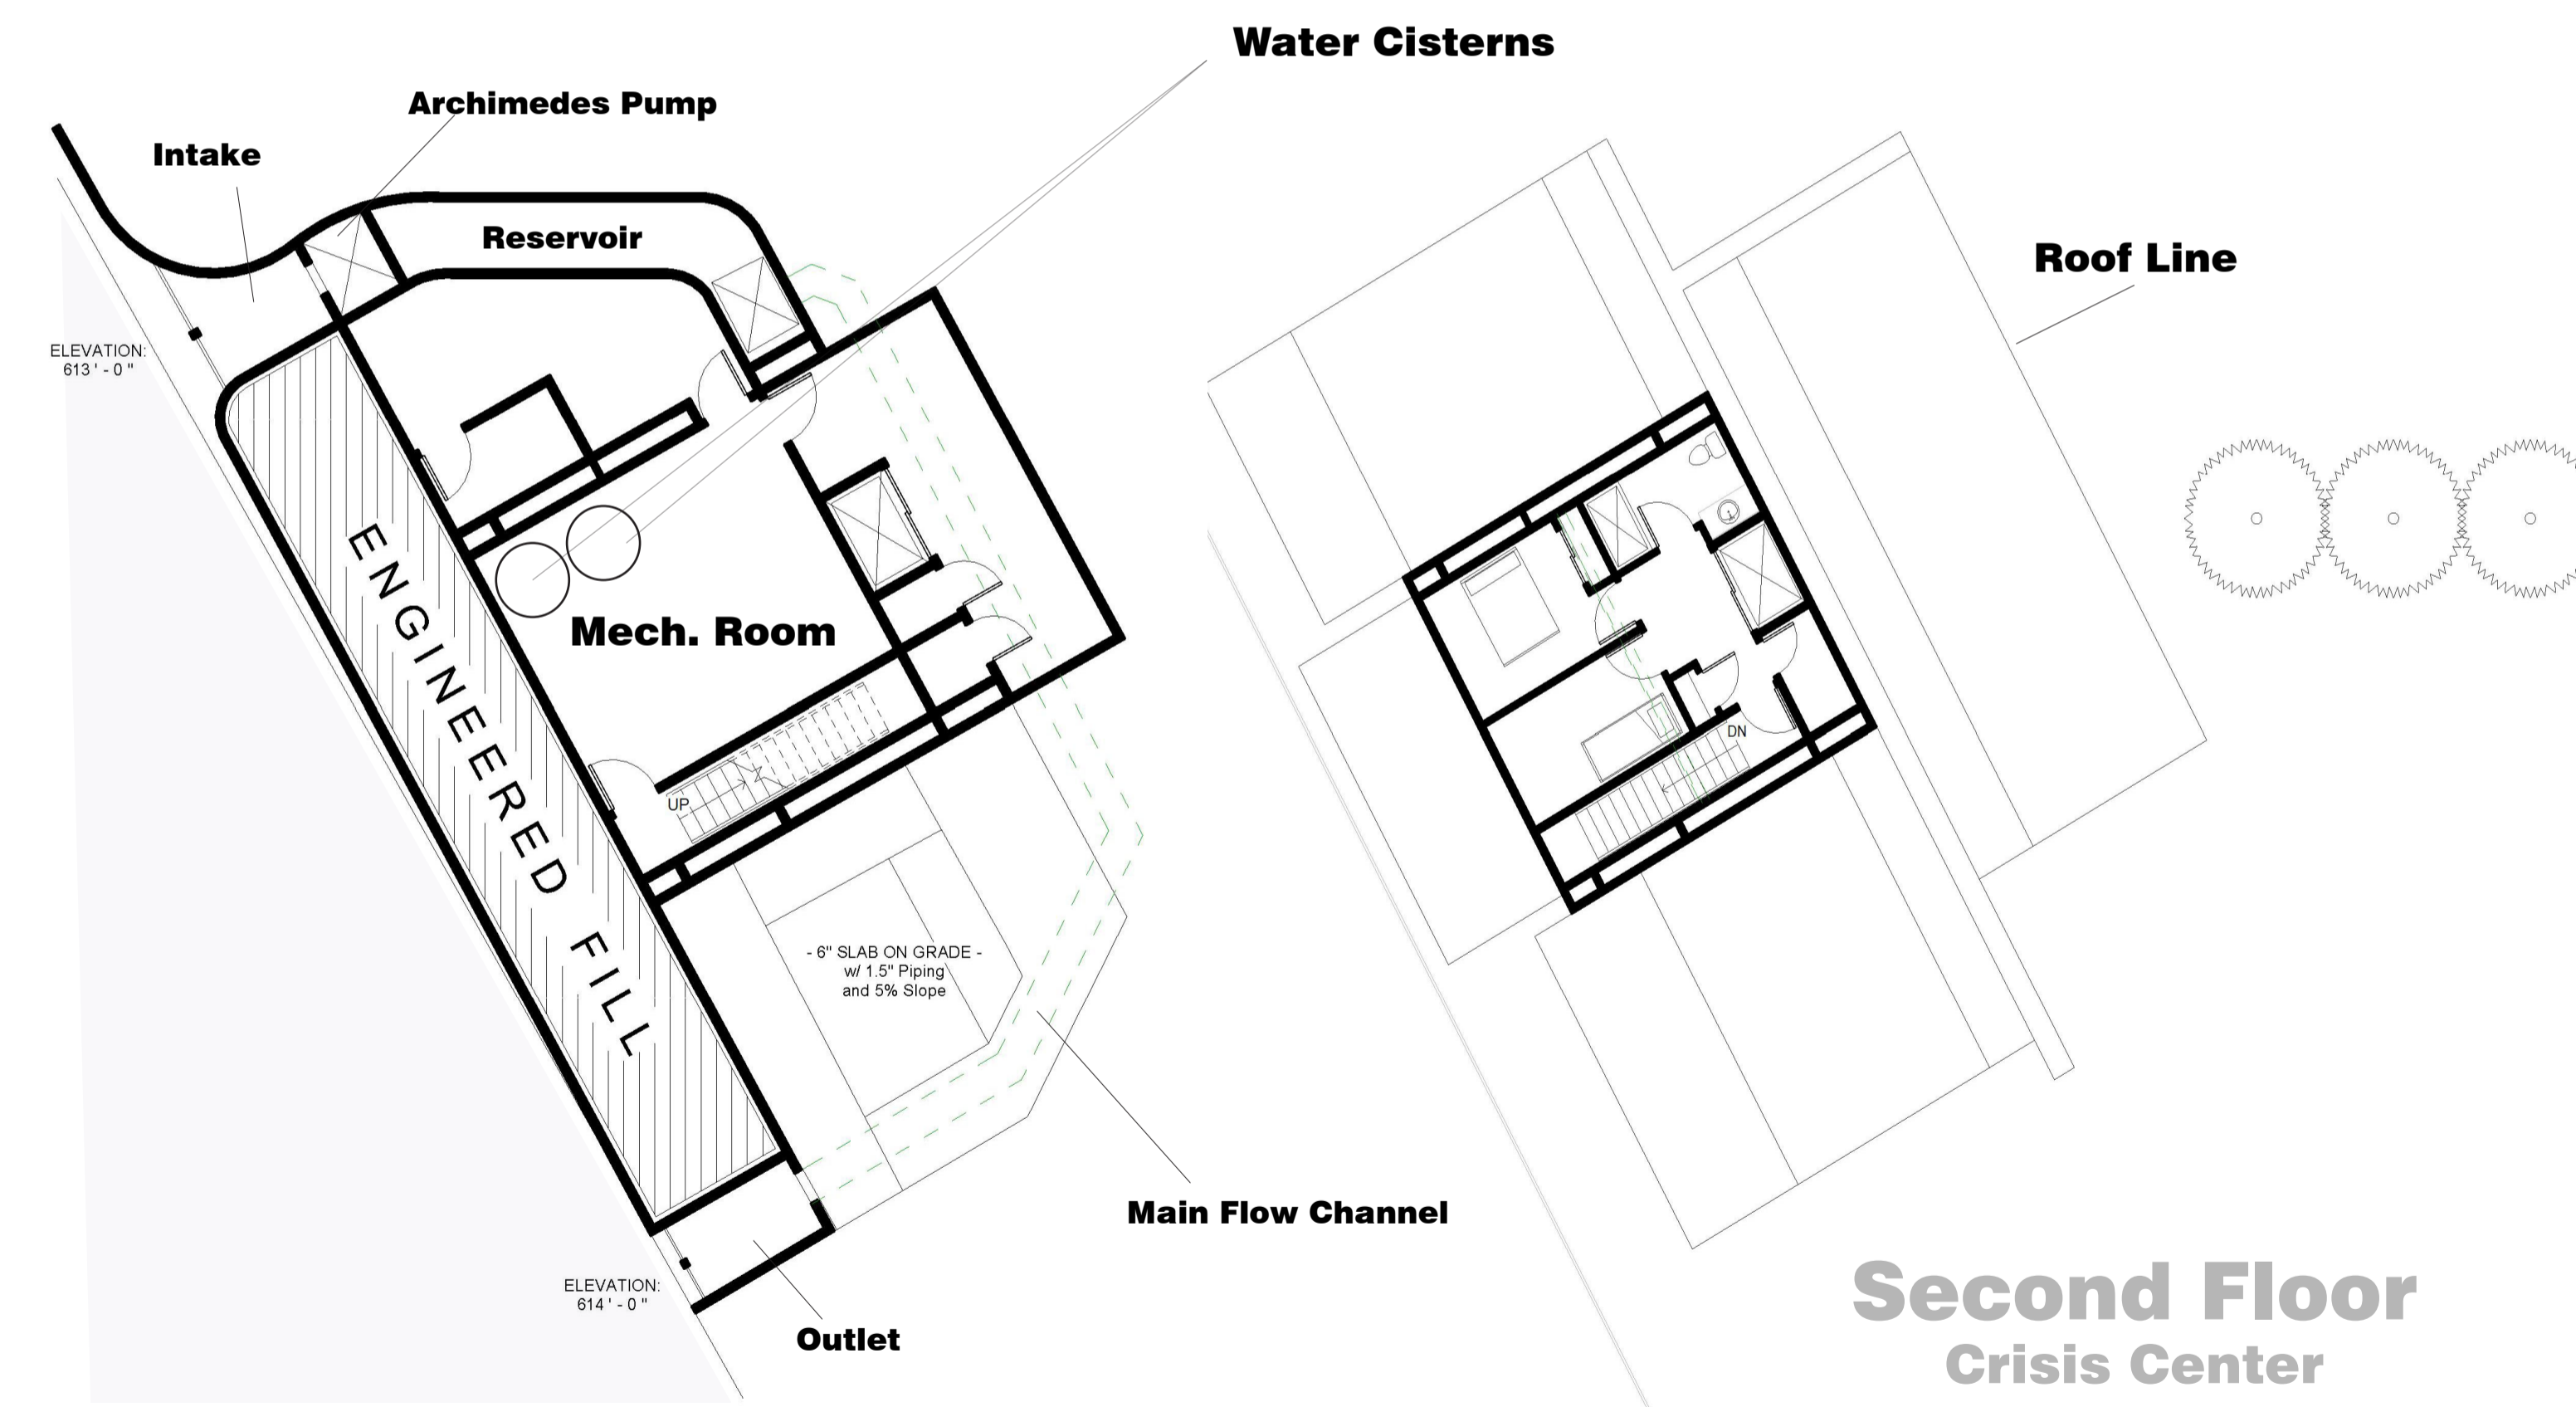

## Basement & Water System

## Second Floor Crisis Center