




FARGO TOWN HALL

JACOB WINDSCHITL

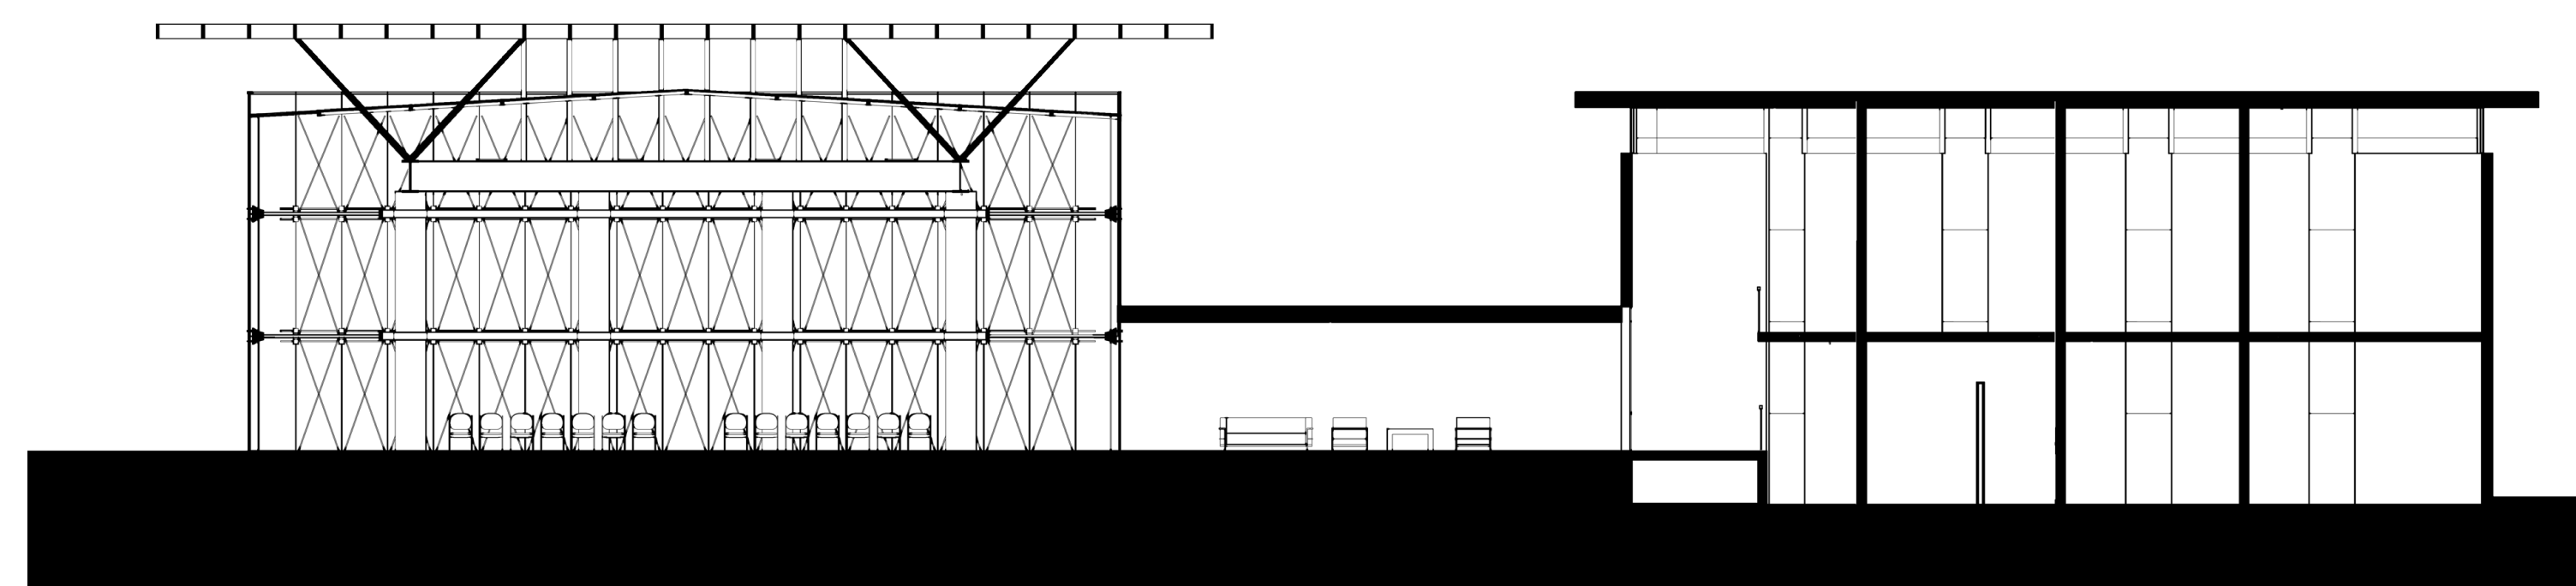


0 10 20 30



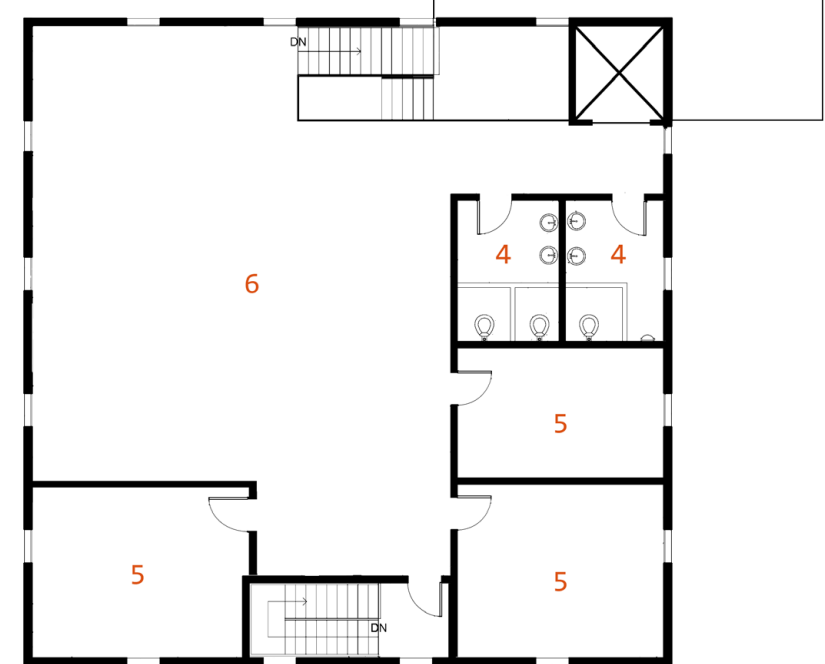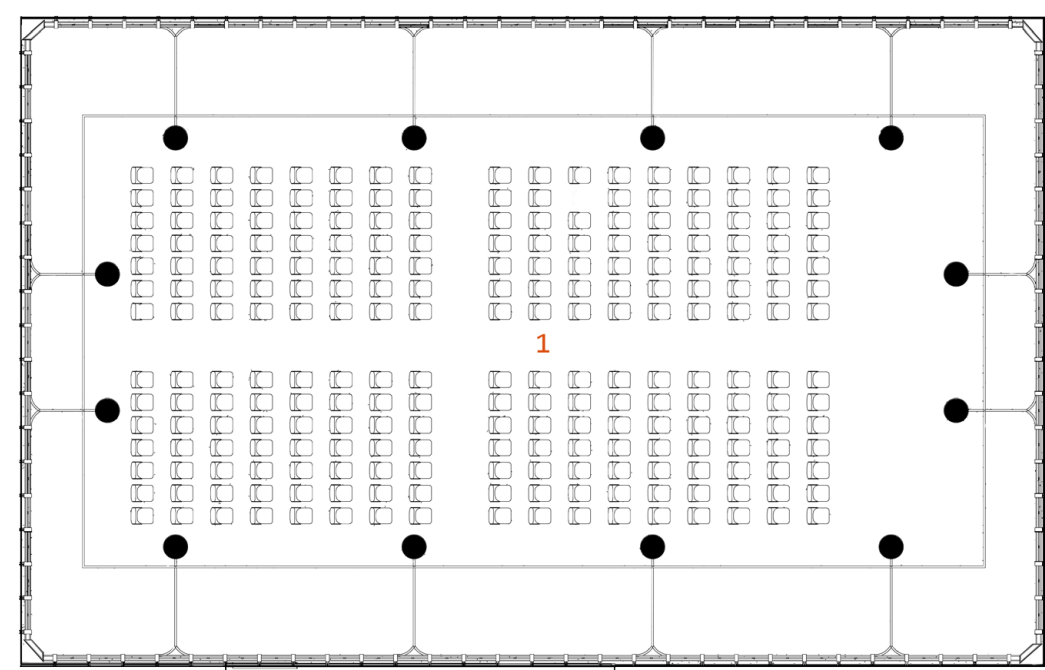

SECOND FLOOR 0 10 20 30

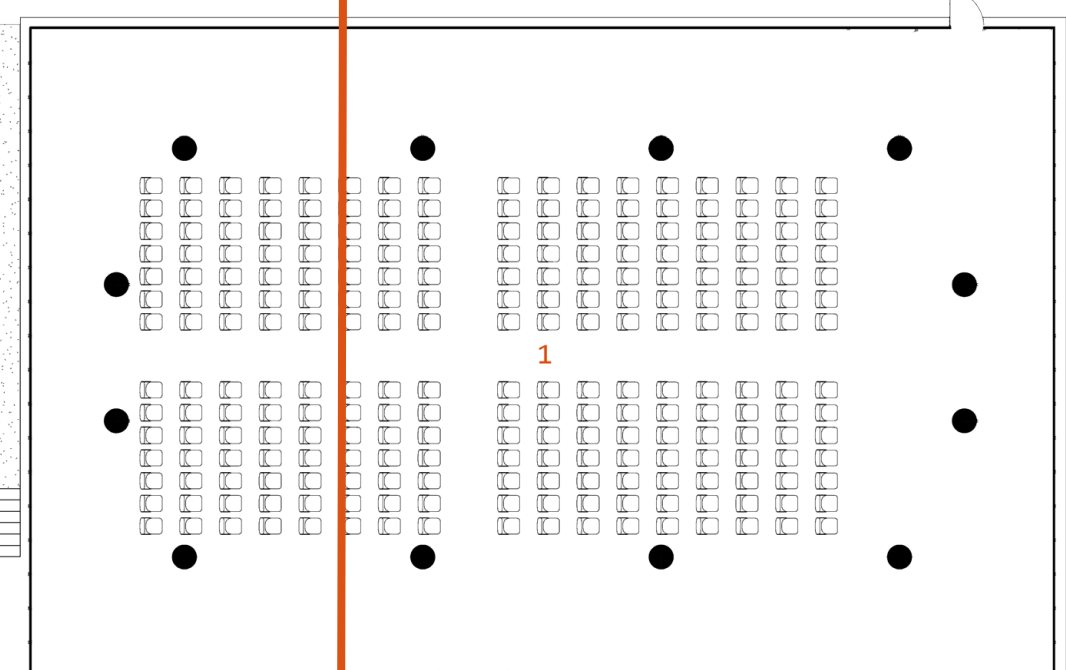

FIRST FLOOR 0 10 20 30

- 1 MAIN HALL
- 2 SMALL HALL
- 3 LOBBY
- 4 RESTROOM
- 5 OFFICES
- 6 STUDIO OFFICE
- 7 MECHANICAL
- 8 LOUNGE




OFFICES



RETAIL & APARTMENTS




1st AVE. VIEW

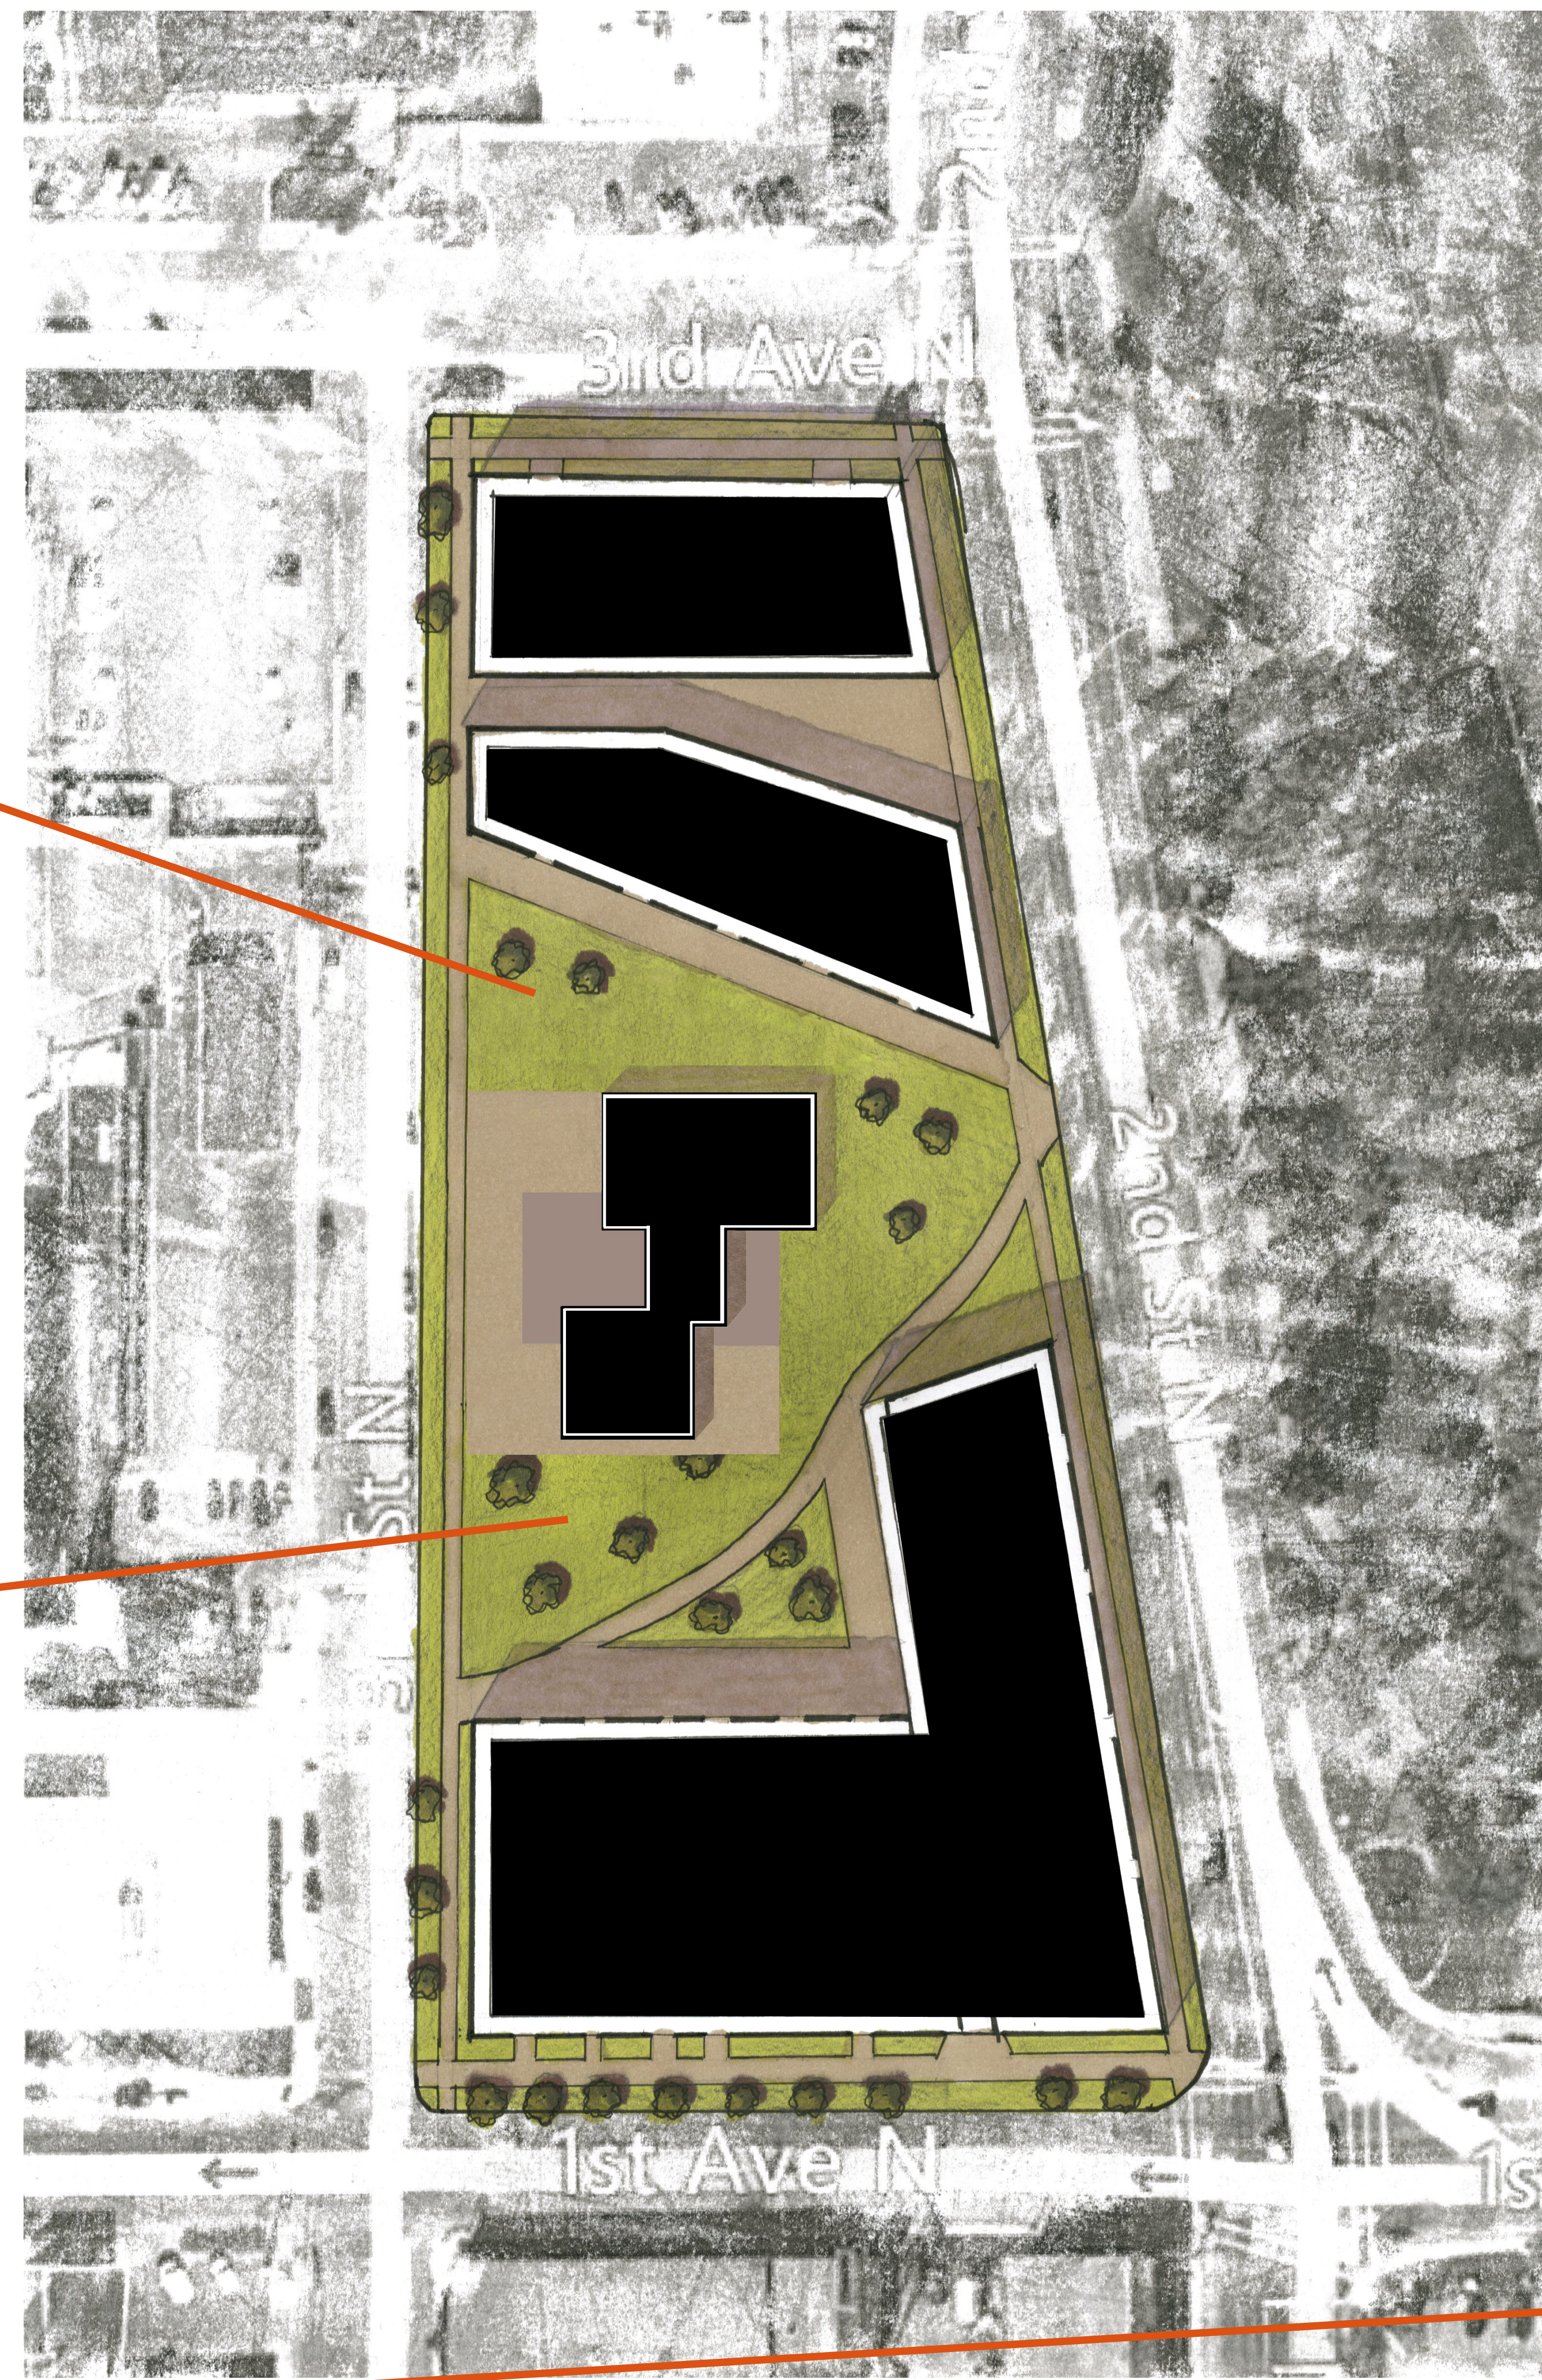

The town hall is to be a communal gathering space for the city of Fargo. It will function for government and public organizations meeting space. The design is inspired by a curtain opening. The structure of the town hall is designed to be transparent to the community. It uses a spider glass system with the structure inset to provide unobstructed clarity. The building also provides office space to city hall.


This site is designed around a community gathering space in a town hall. The site is designed as a curtain opening up to present the town hall. The north building is a grocery store with two floors of apartments above it. South of that is a two floor office building. On the south end of the site is a retail, office and residential building. Within the center of the site is used for green space and the town hall.

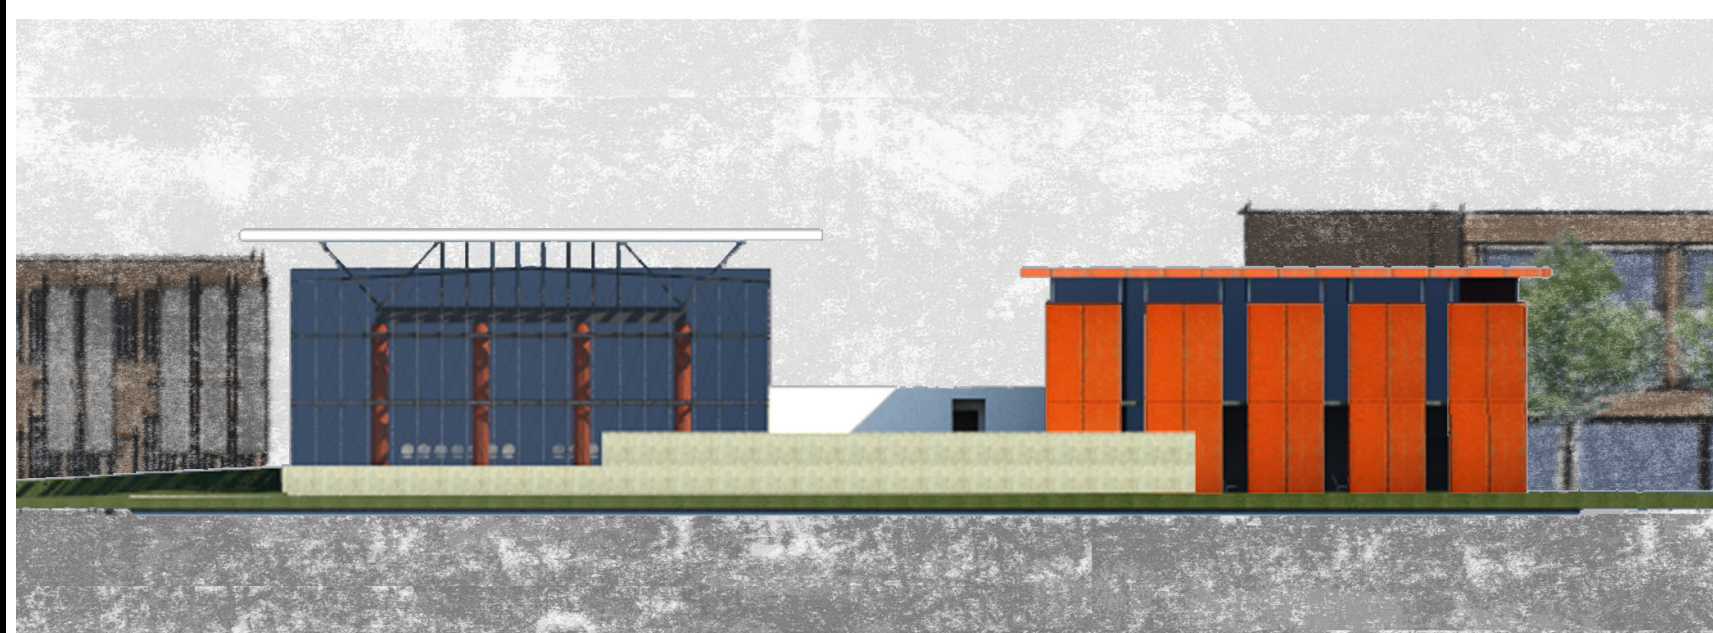

WEST ELEVATION



SOUTH ELEVATION

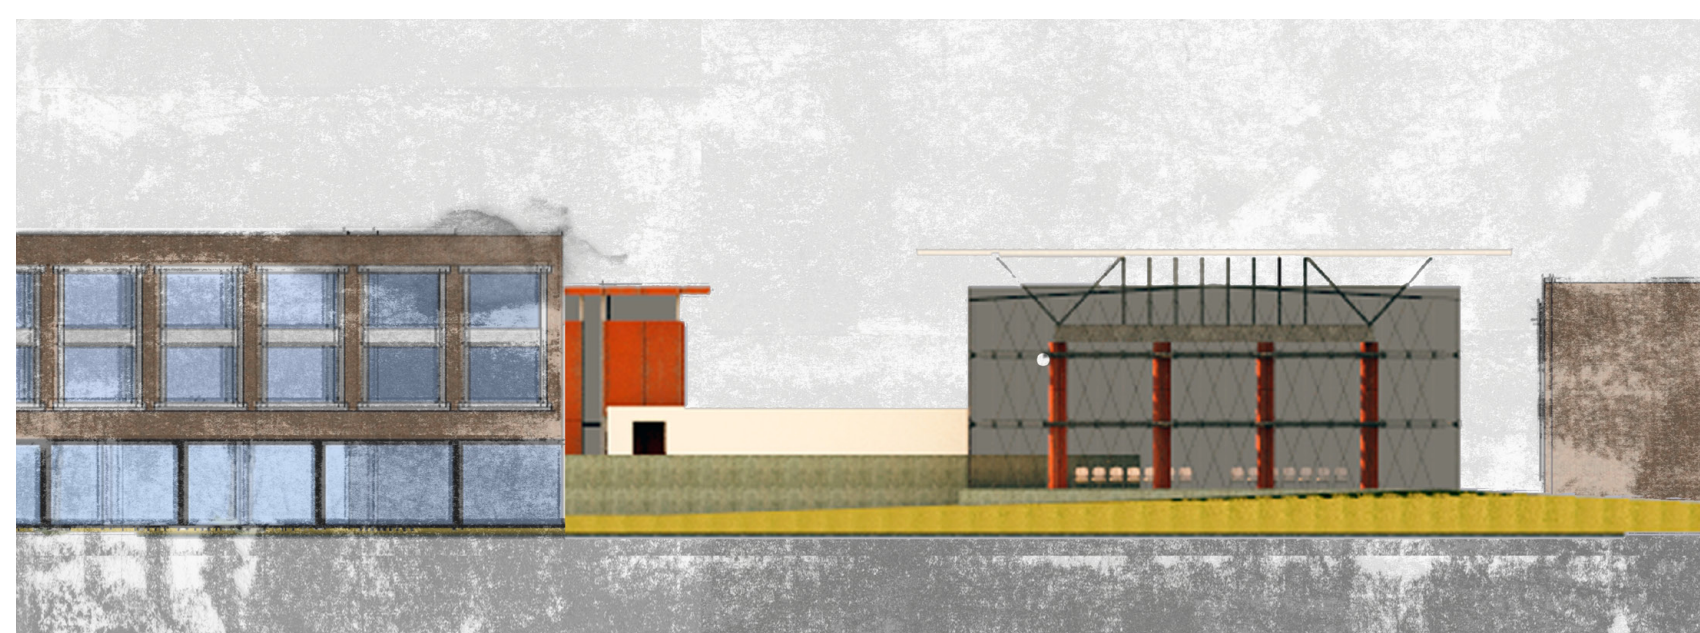

EAST ELEVATION



NORTH ELEVATION

