



1. Reception
2. Classroom
3. Man's Locker Room
4. Woman's Locker Room
5. Coffee Shop
6. Restroom (man)
7. Restroom (woman)
8. Ceramic Studio
9. Woodshop
10. Storage
11. Drama Studio
12. Student Break Room
13. Study Room
14. Multipurpose Room
15. Computer Cluster
16. Conference Room
17. Teacher's Break Room
18. Office
19. Library
20. Band Studio
21. Piano Studio
22. Drawing Studio
23. Visual Art Studio
24. Dancing Studio
25. Practicing Room




First Floor Plan

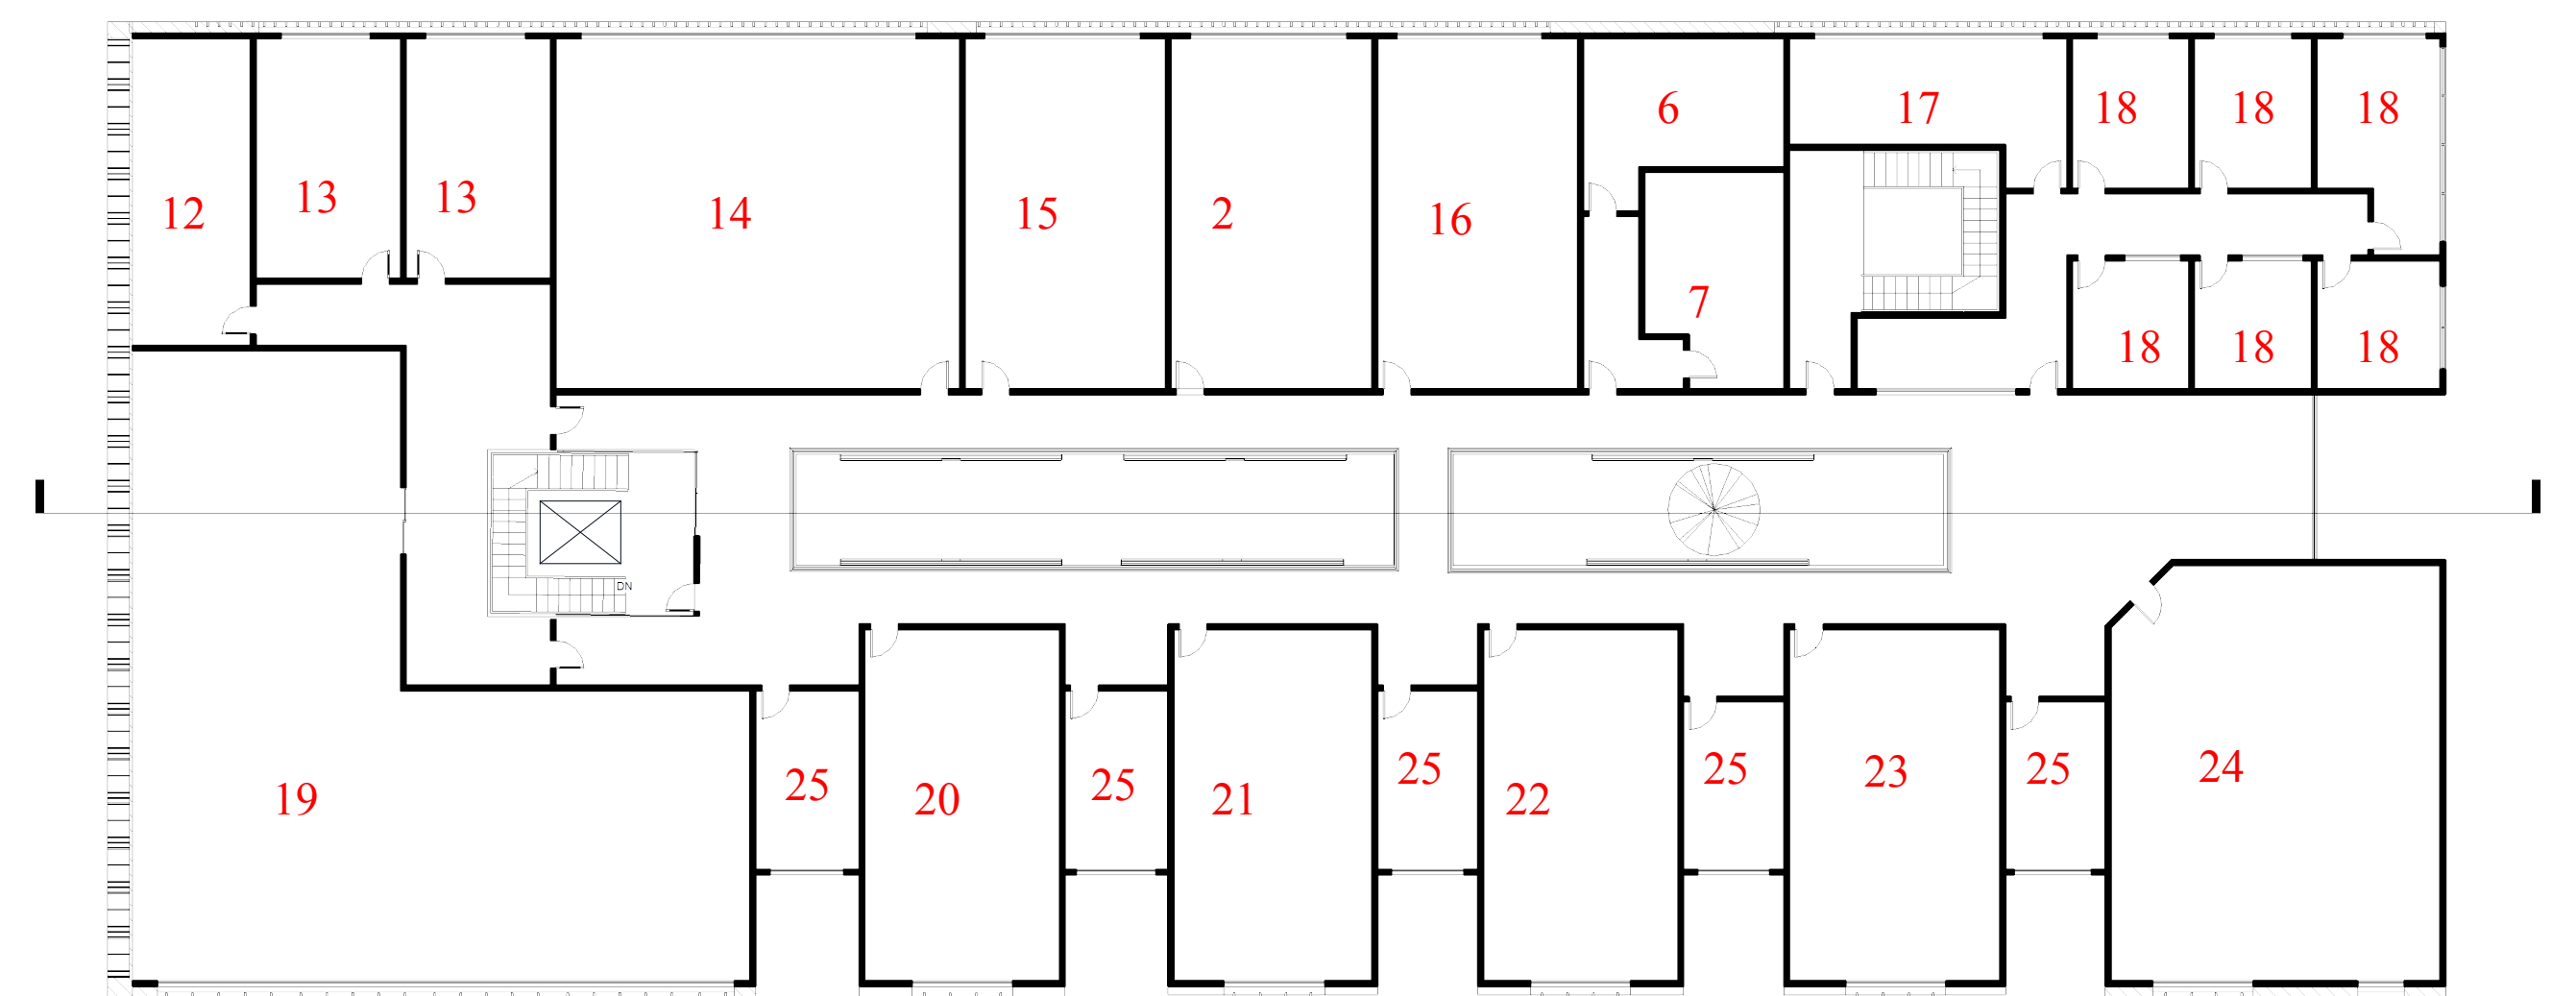


Second Floor Plan

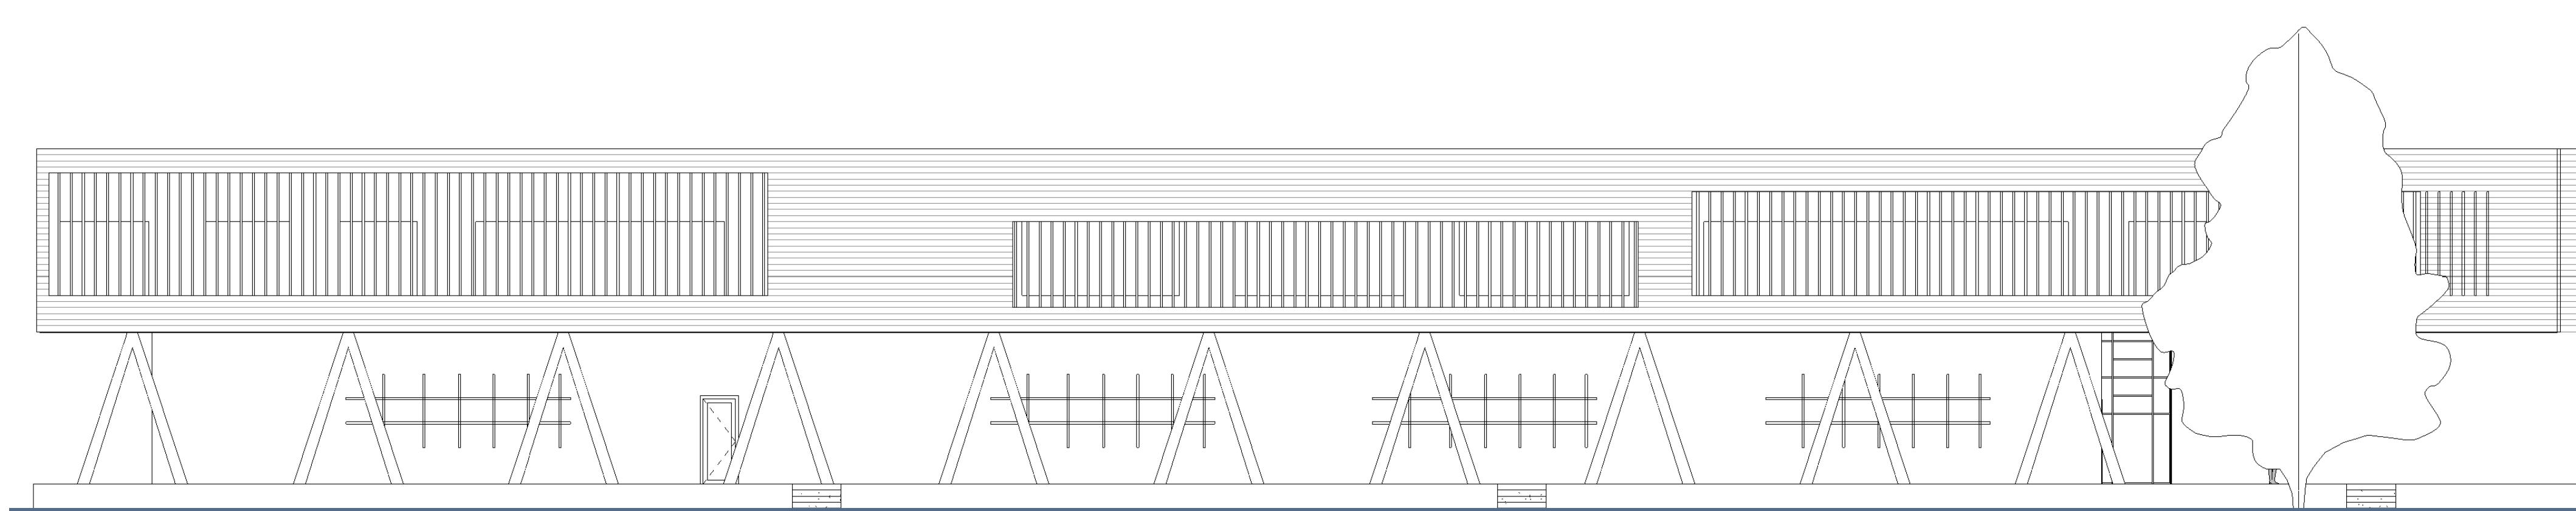


North Elevation

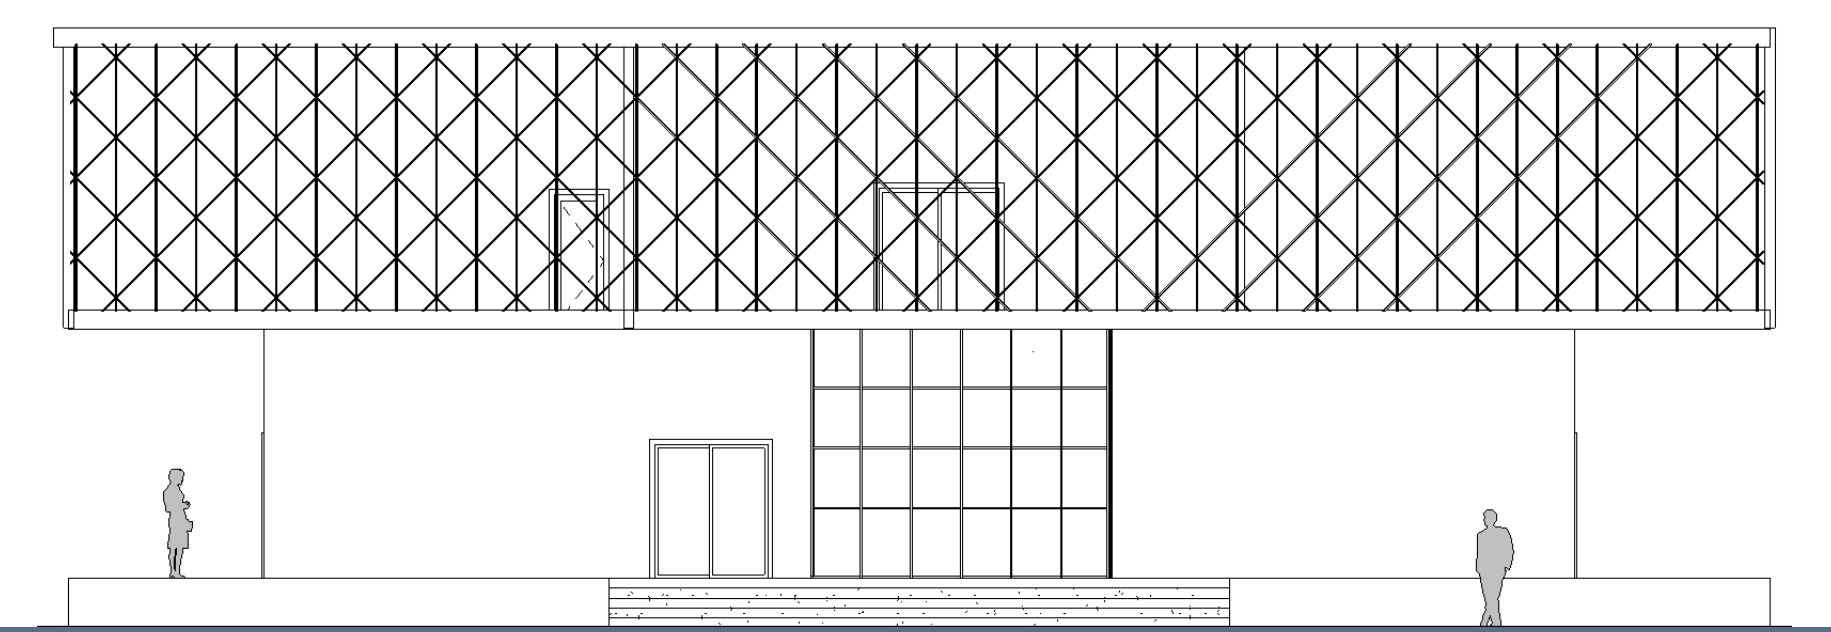

West Elevation

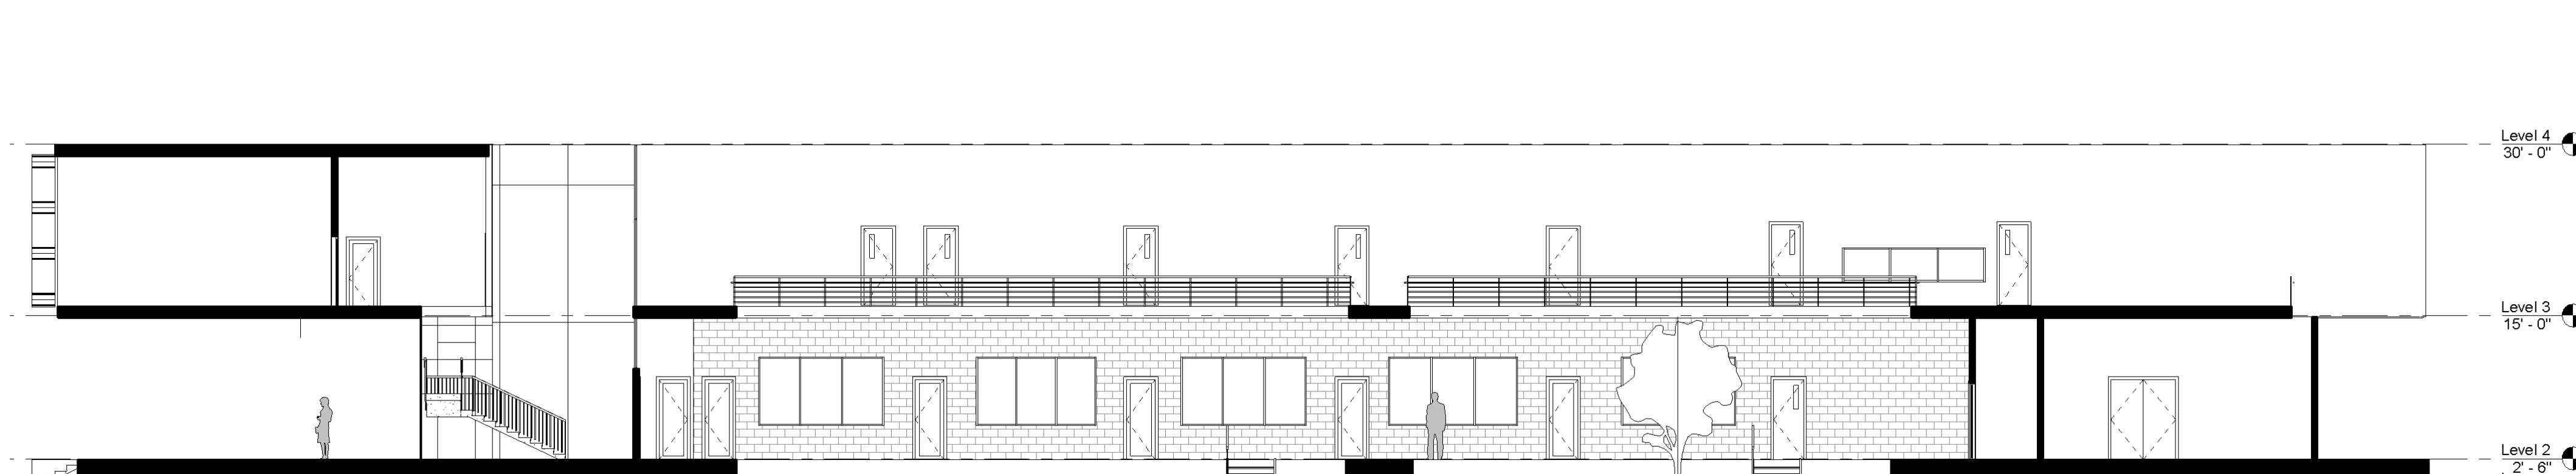

Section

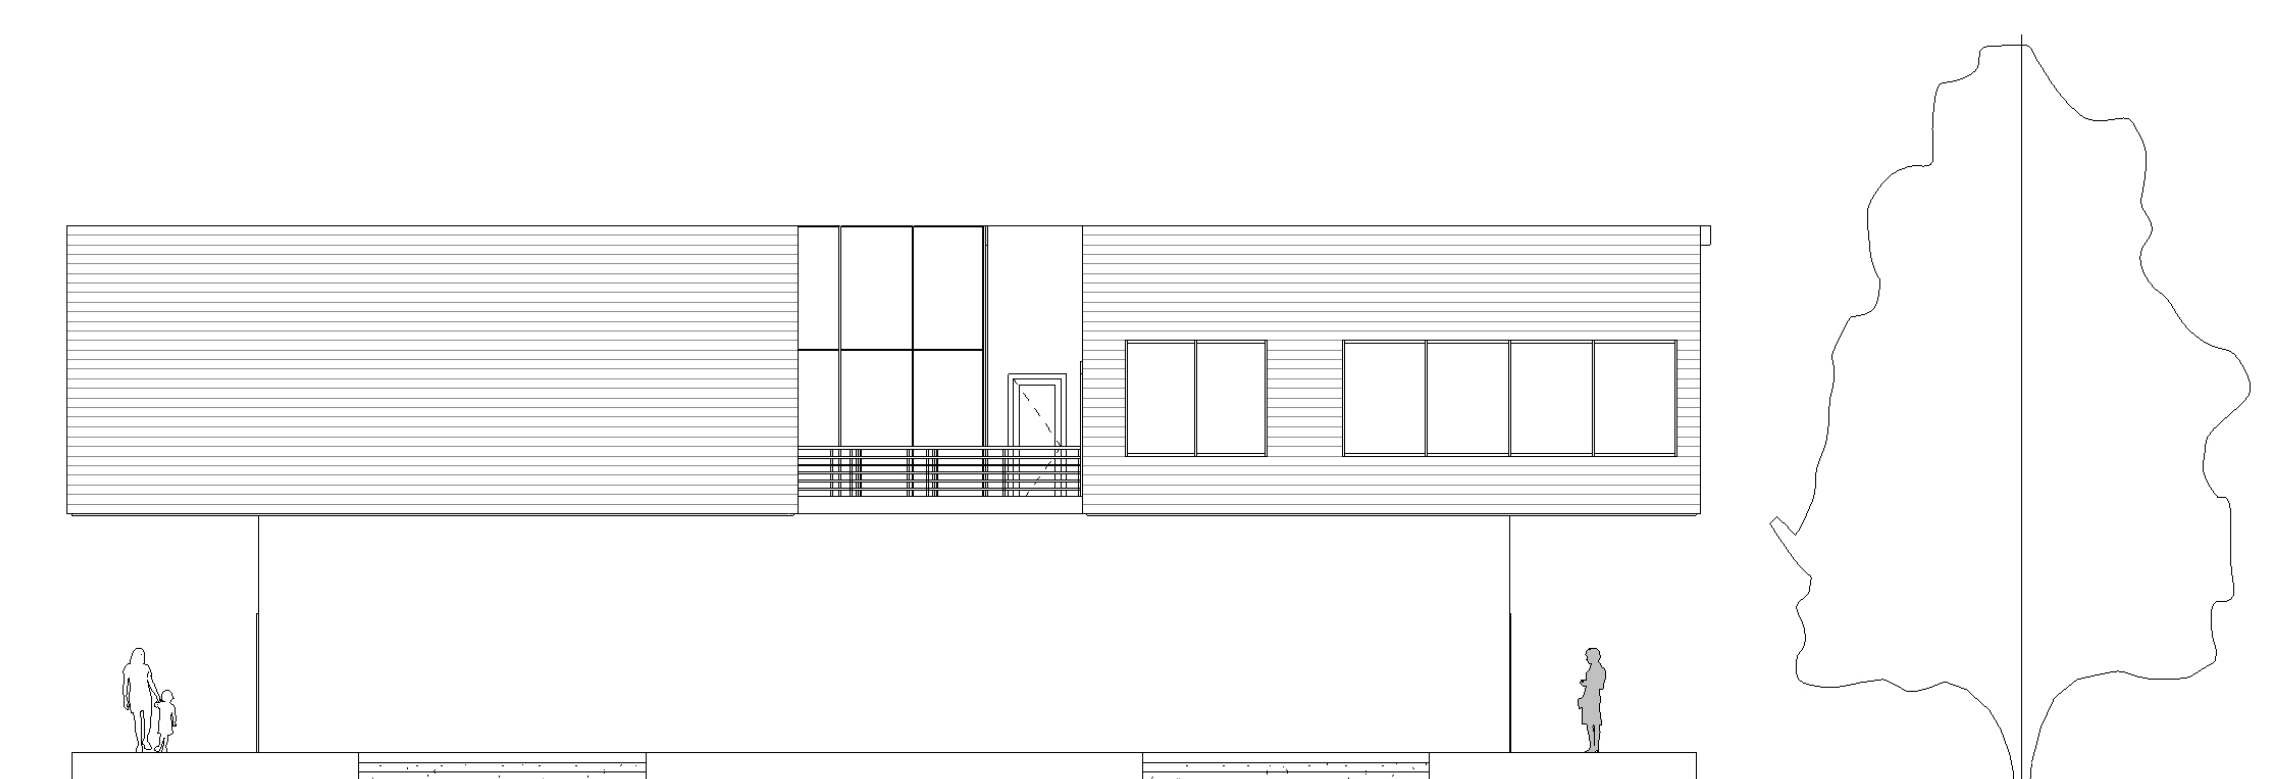

East Elevation