




Steel Plates join columns and tie structure to the foundation

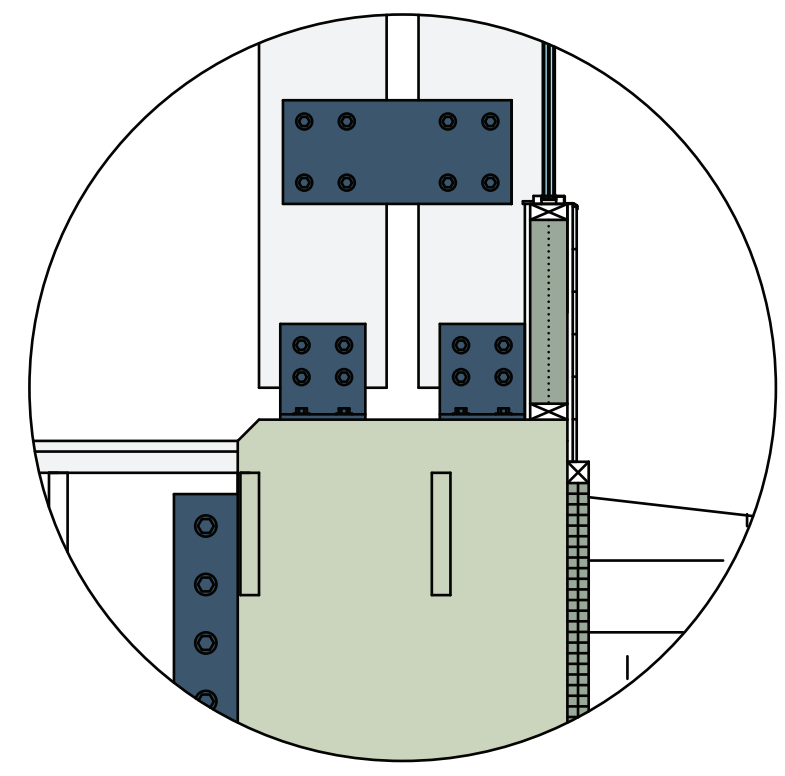


Glulam Connection
Glulam structural columns sit atop concrete columns at grade level.

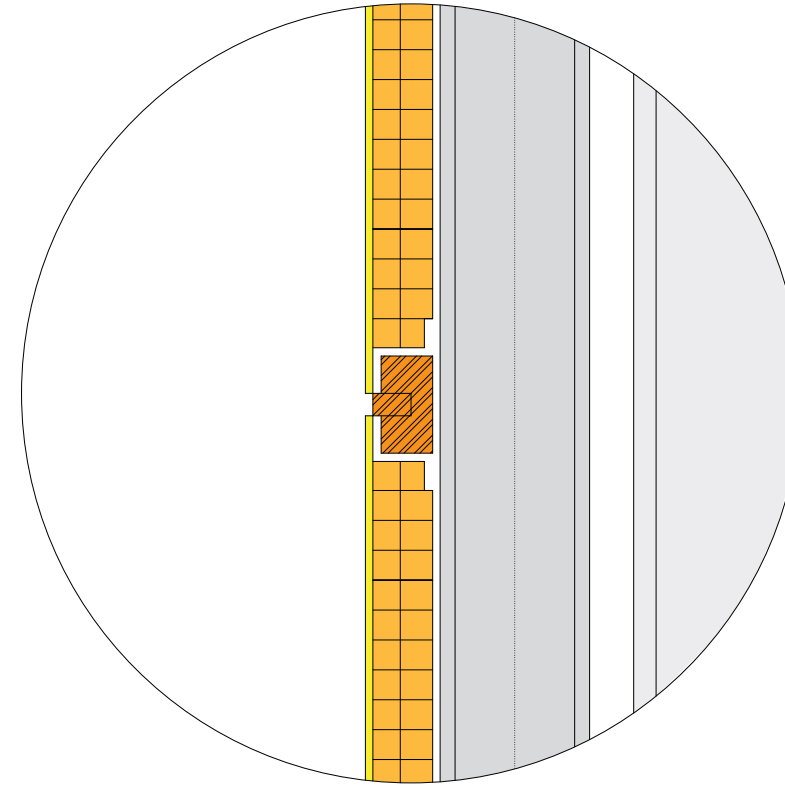

Steel Panel Joint
Stainless steel panels on facades of the southern portion of the building.

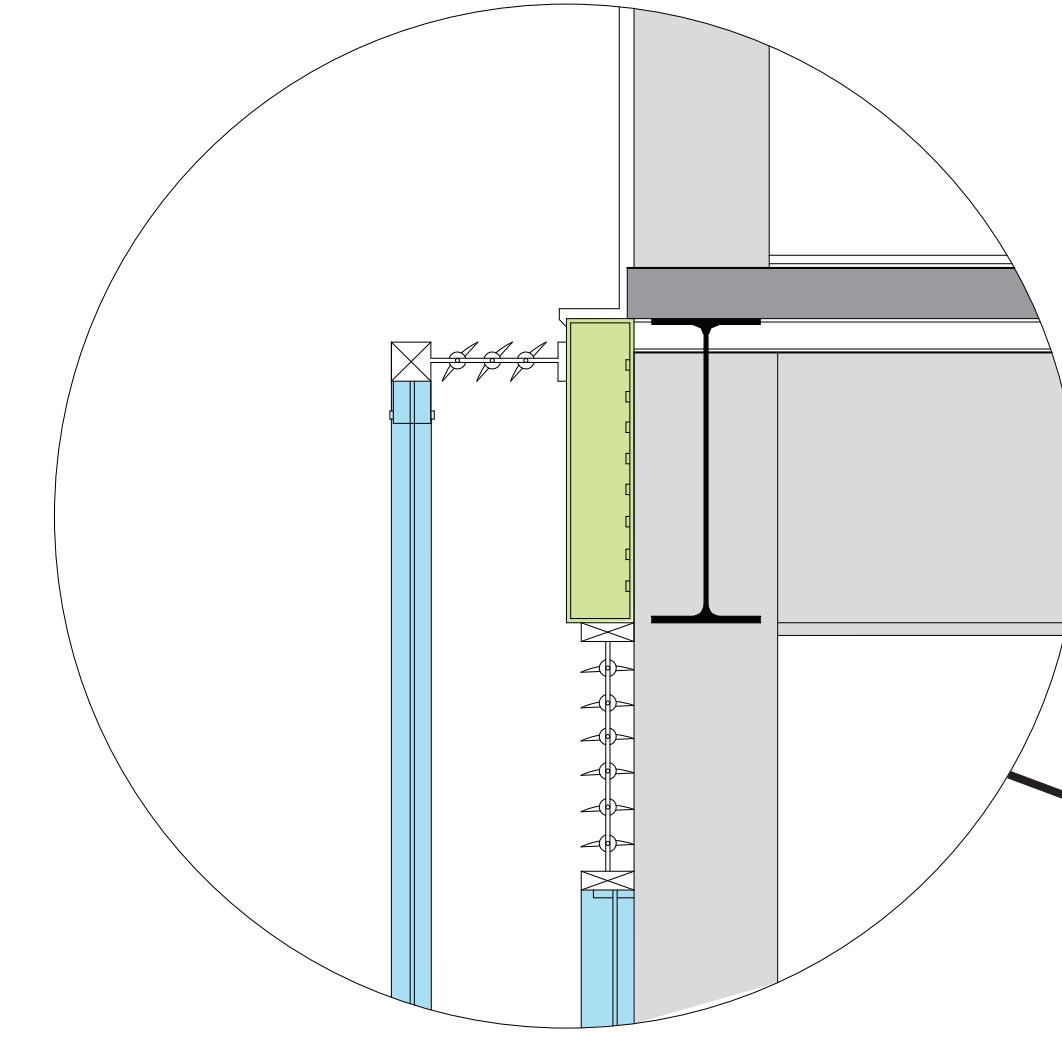

Double-Skin Curtainwall
Automatically adjusting vents permit smooth airflow on hot days while the added layer of glazing boosts R-value for winter warmth.

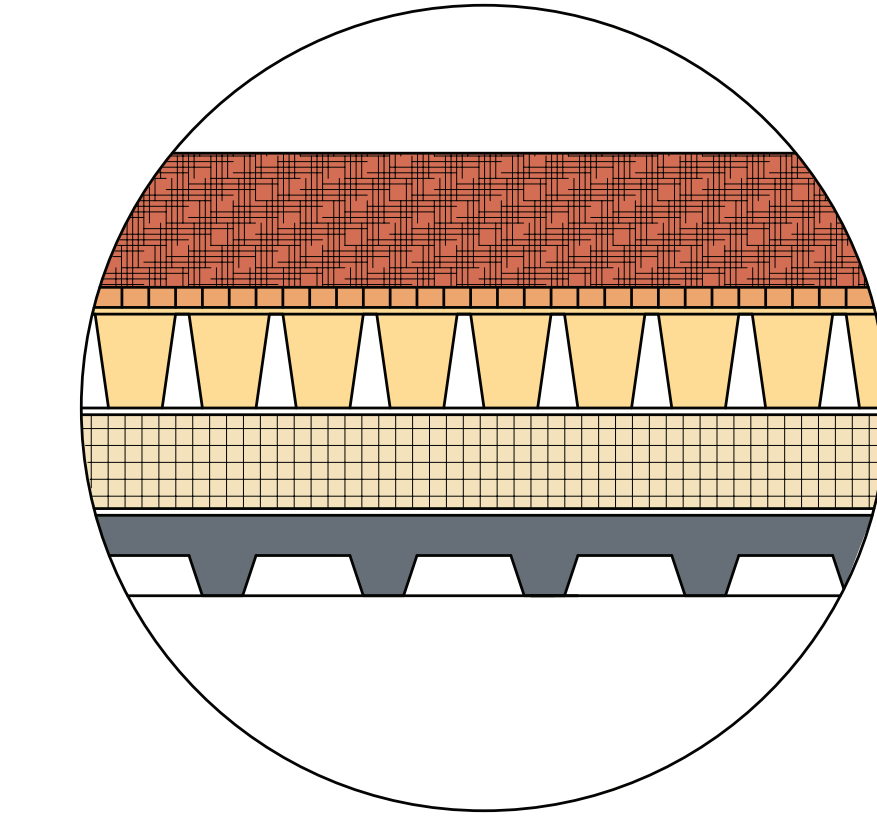


Green Roof Structure
Growing Medium
Root Barrier
Drainage Layer
Rigid Insulation
Decking

North Structural System

South Structural System



West-East Section Perspective

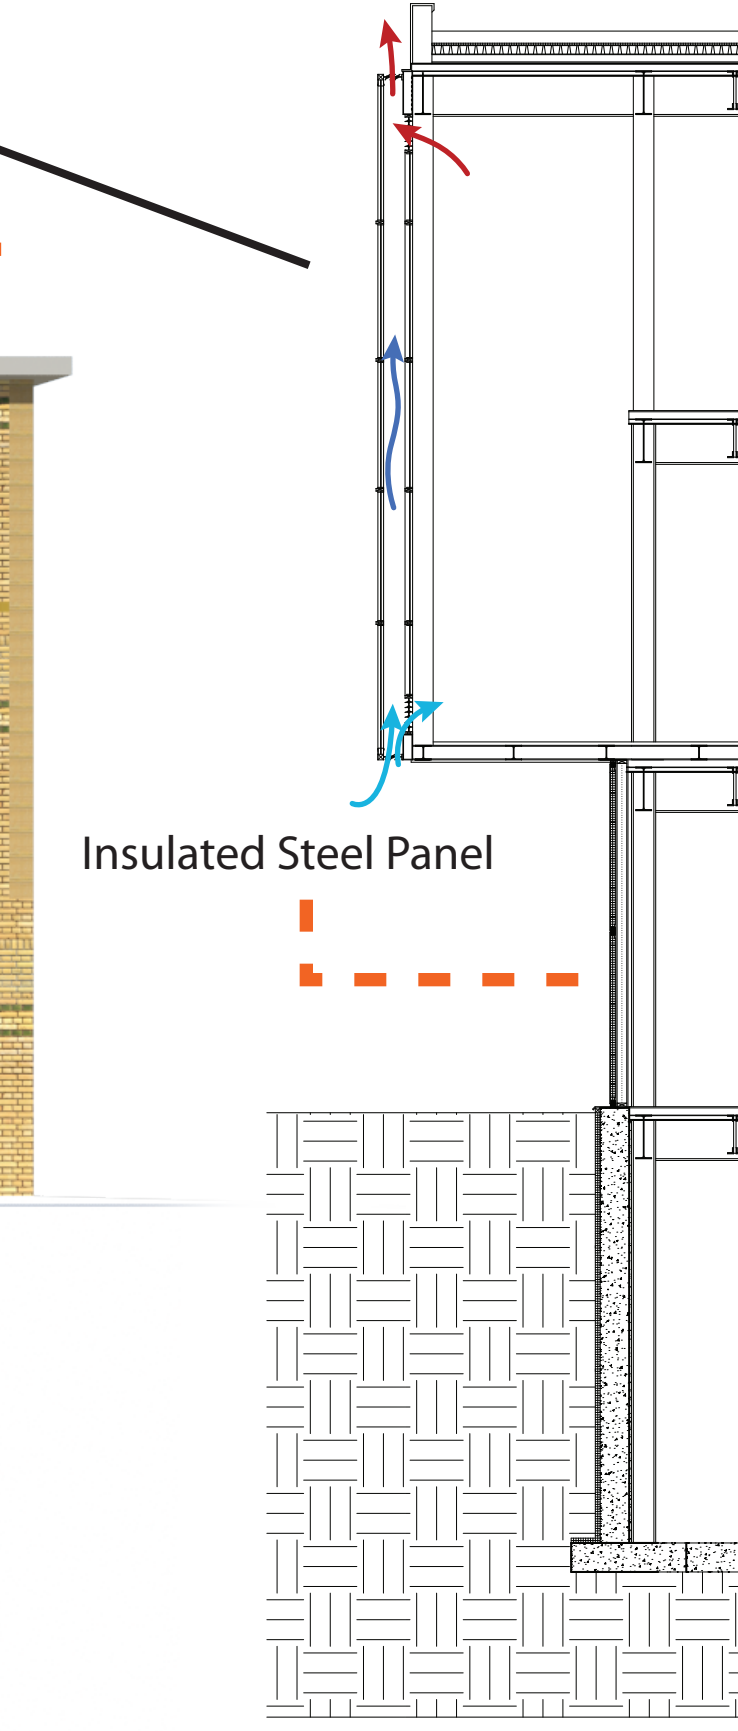

Insulated Steel Panel



Indoor Street