






HVAC SYSTEM

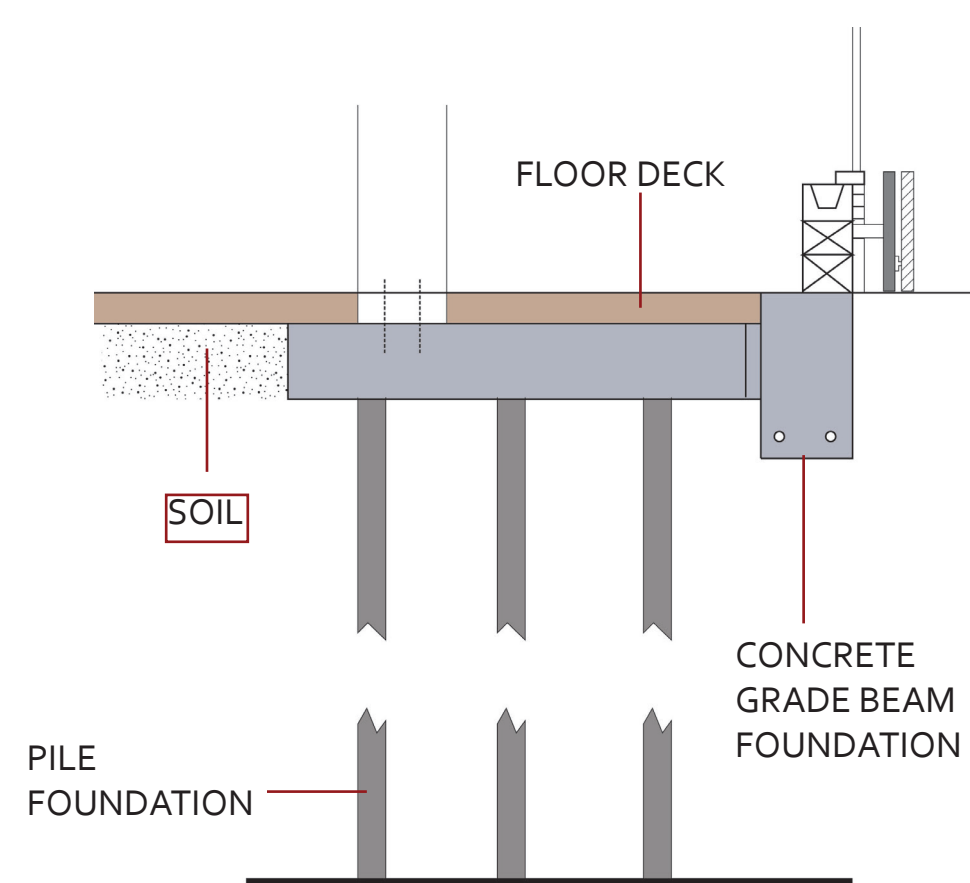





ROOF OUTDOOR SPACE

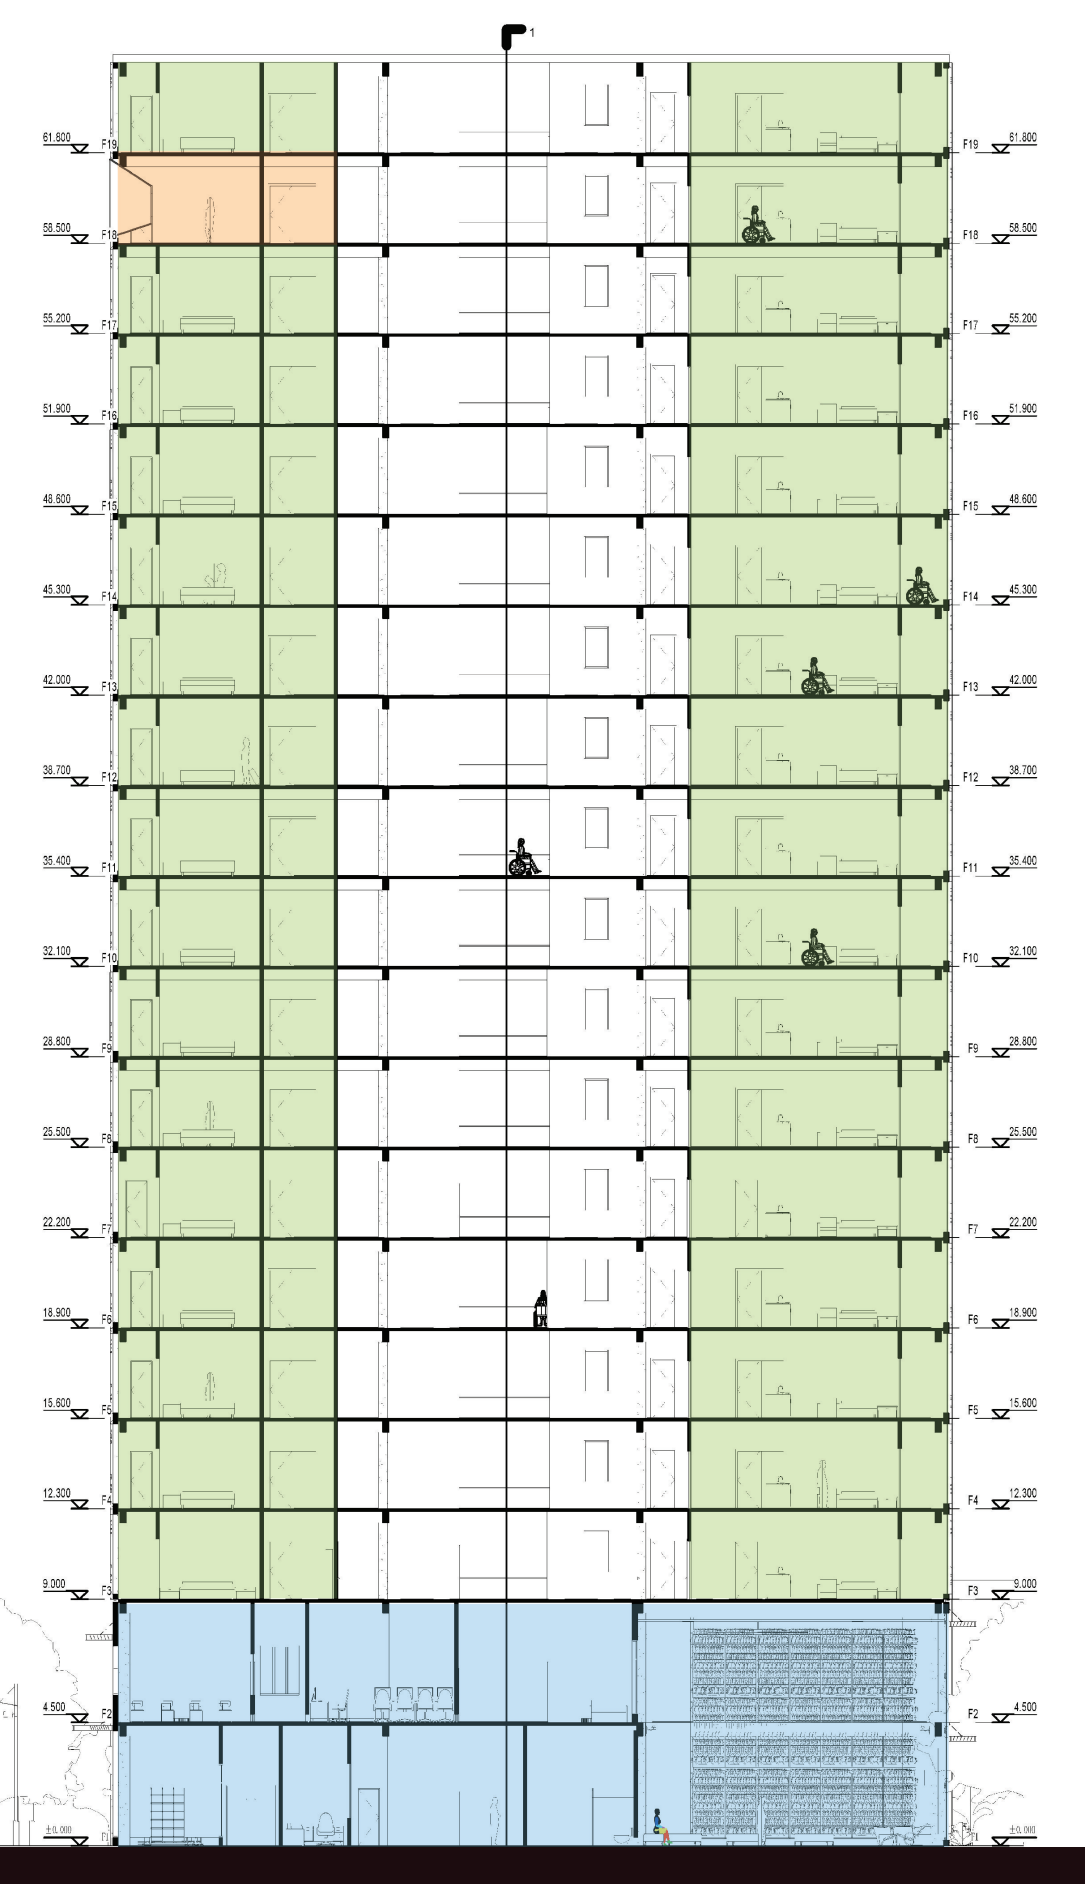


SECTION 1:250

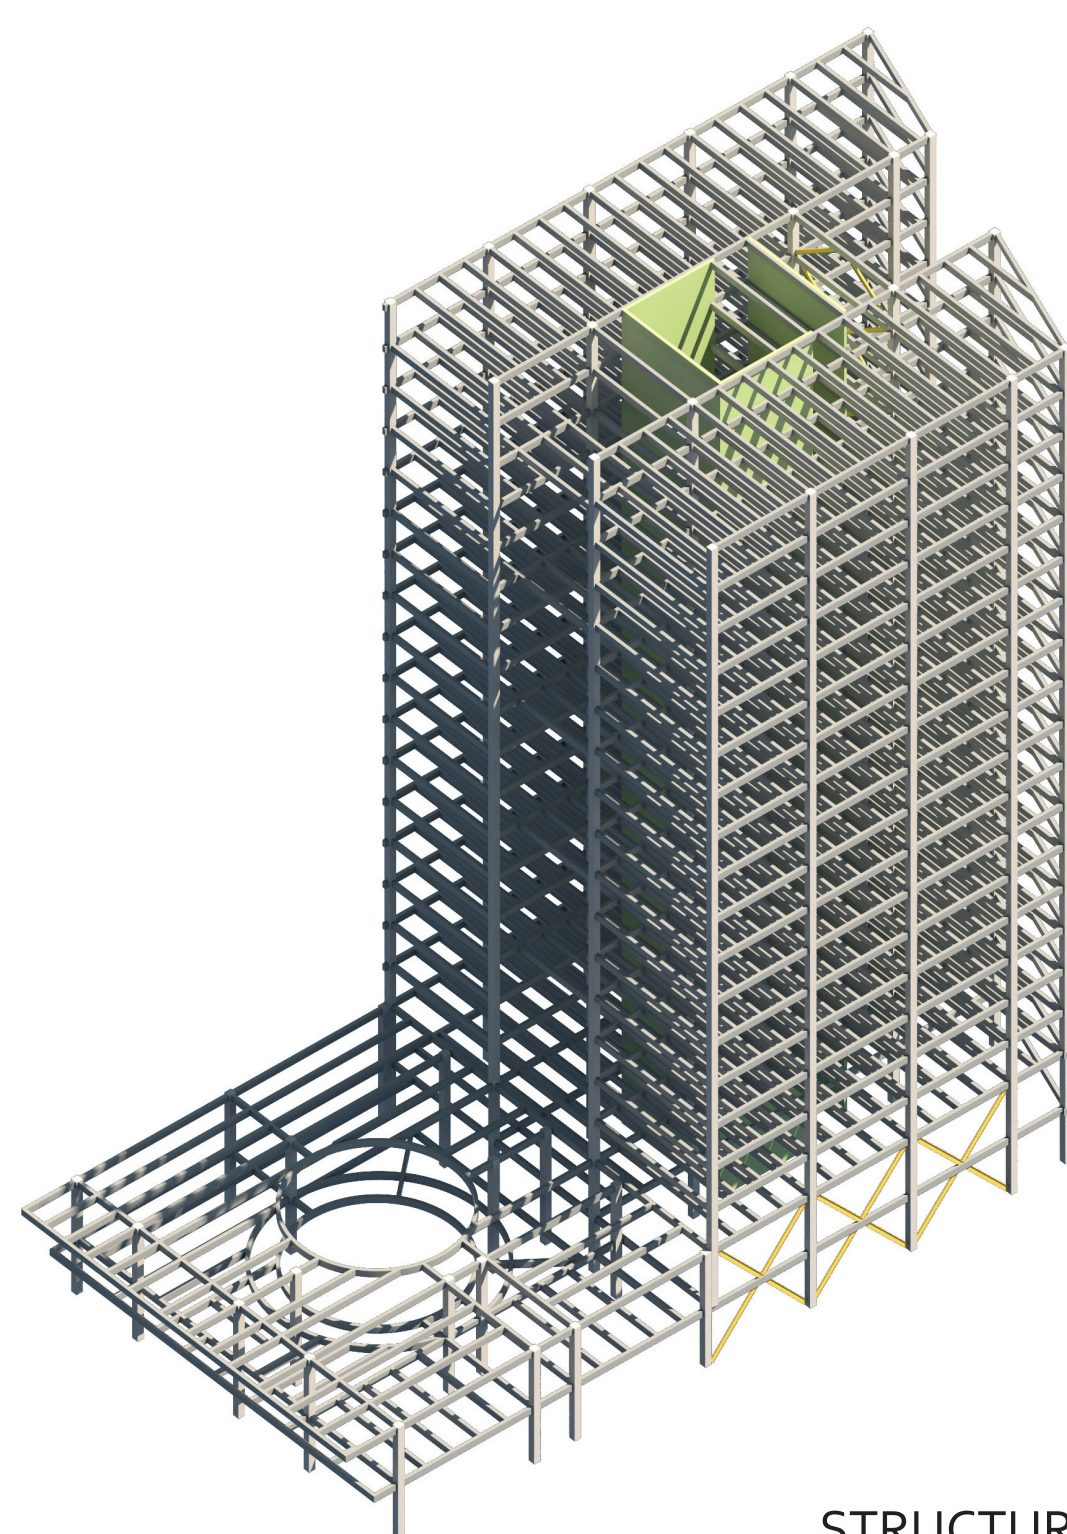

STRUCTURE

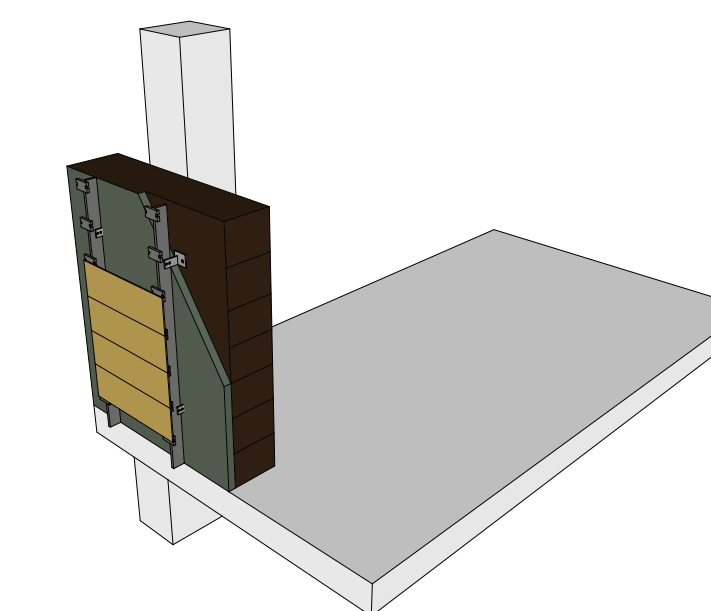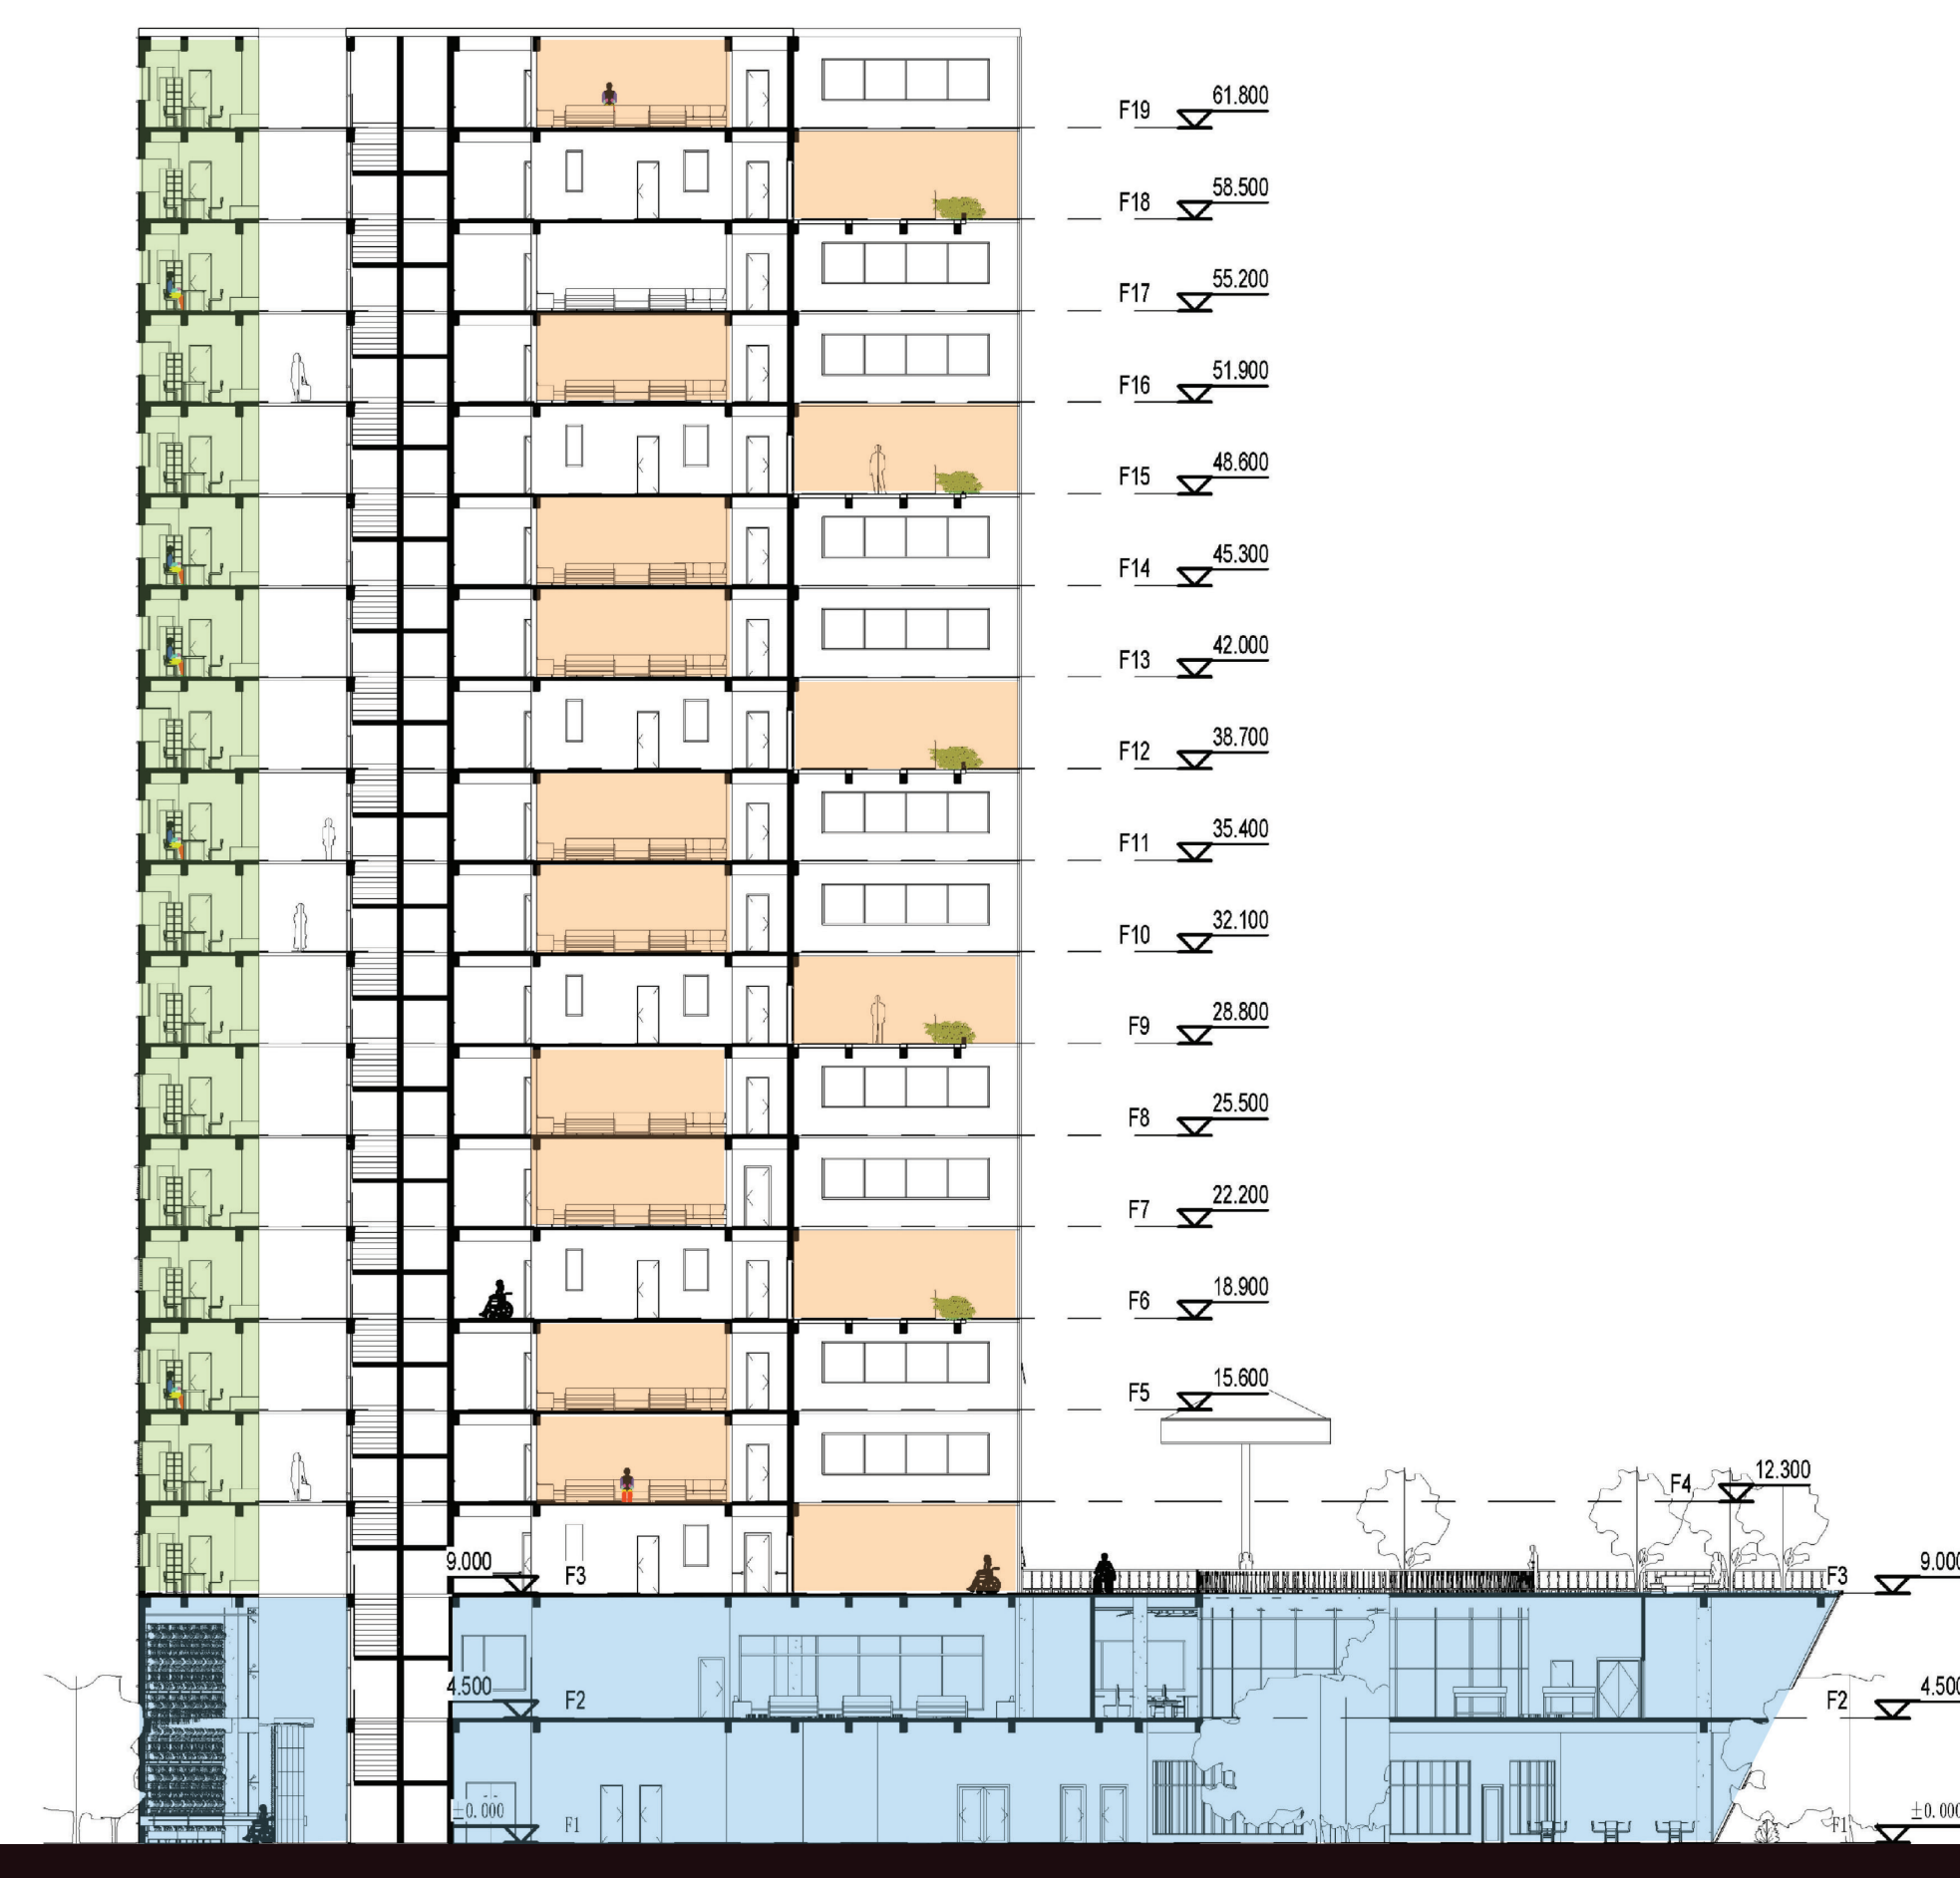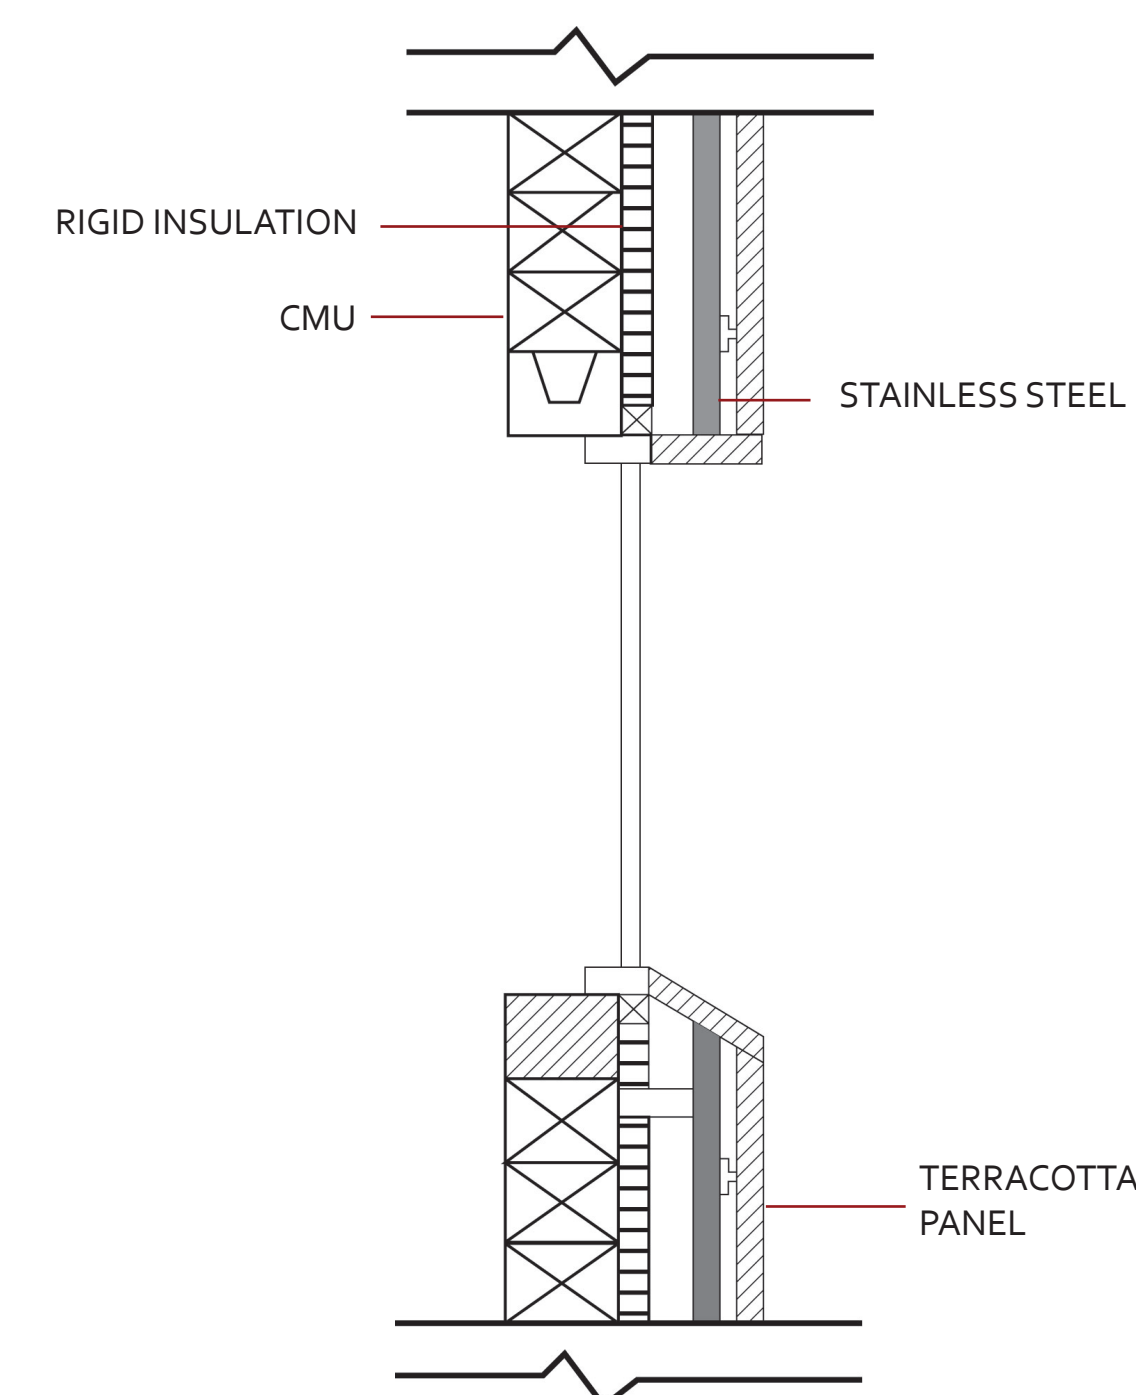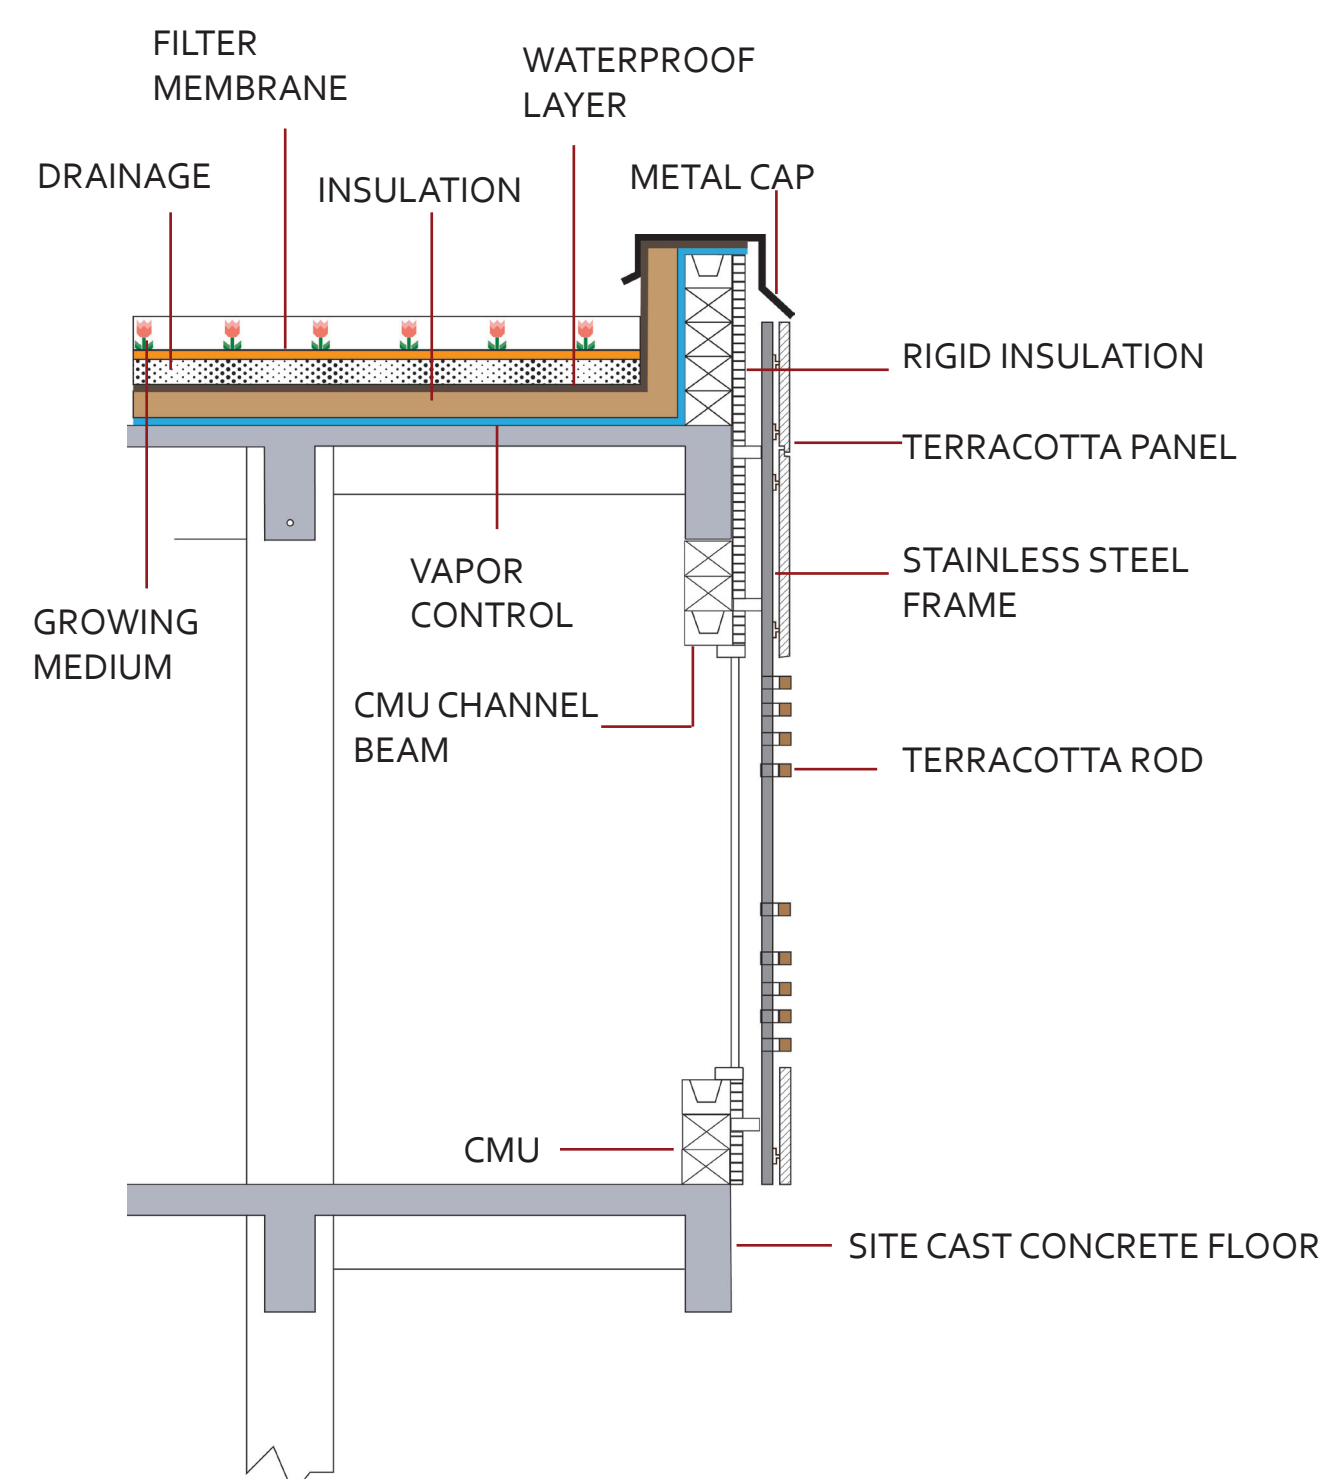

USING TERRACOTTA AS BUILDING SKIN(PANELS AND RODS):
1. ENVIRONMENTAL FRIENDLY
2. LIGHT WEIGHT WITH GOOD ACOUSTIC INSULATION
3. GOOD FIRE-PROOF AND ANTI-FREEZING PROPERTY
4. SELF CLEANING

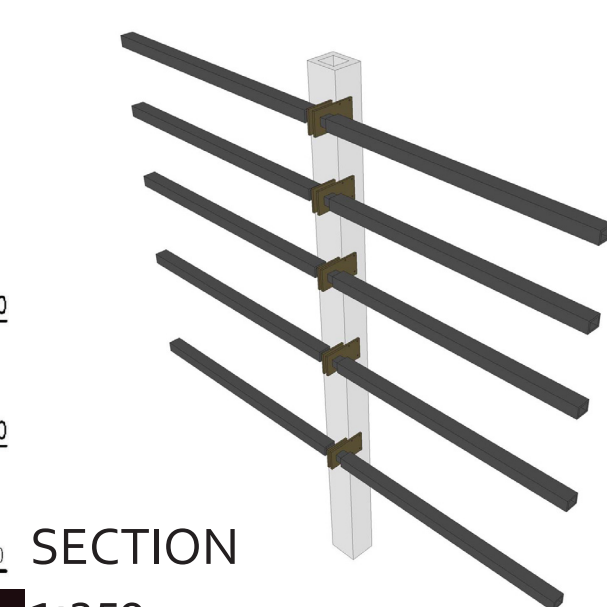

SECTION 1:250



SUN ROOM