



FOURTH FLOOR RENTAL OFFICE SPACE 3.600sf

CONSTRUCTION DETAIL

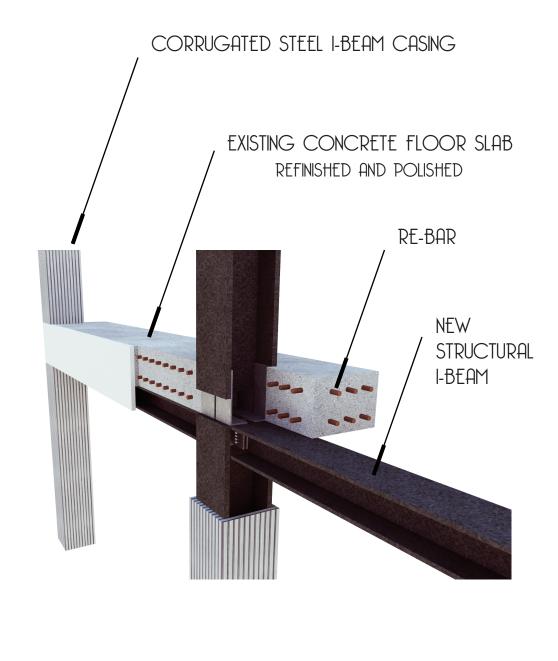


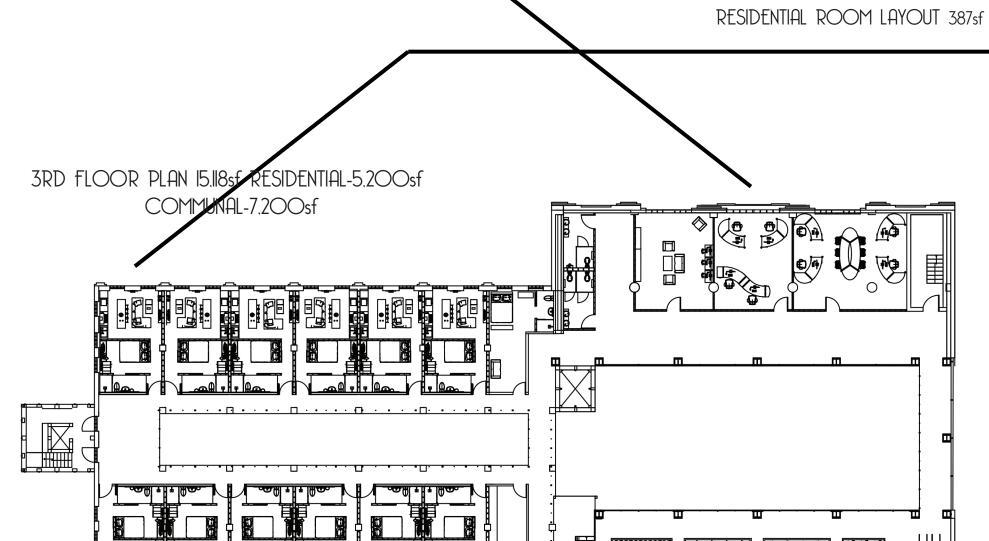








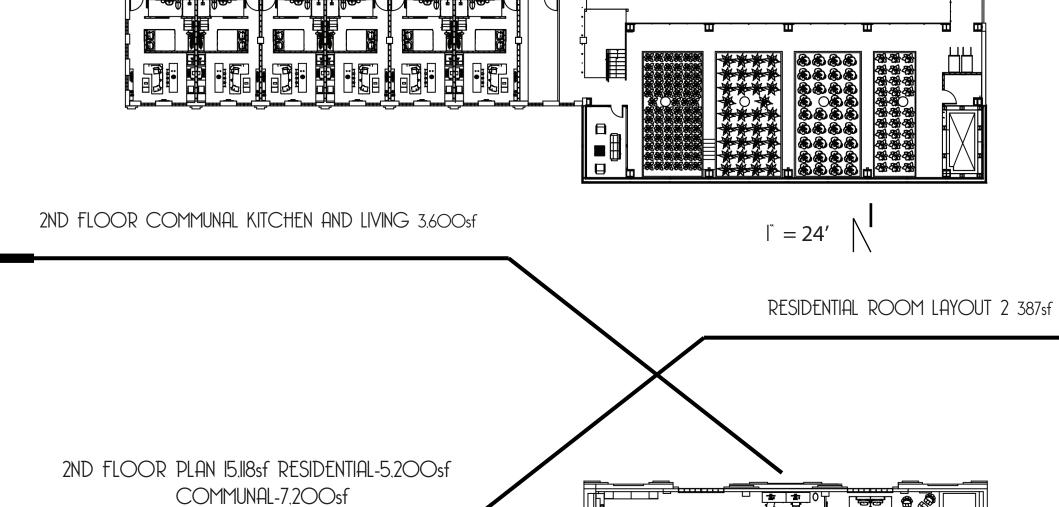






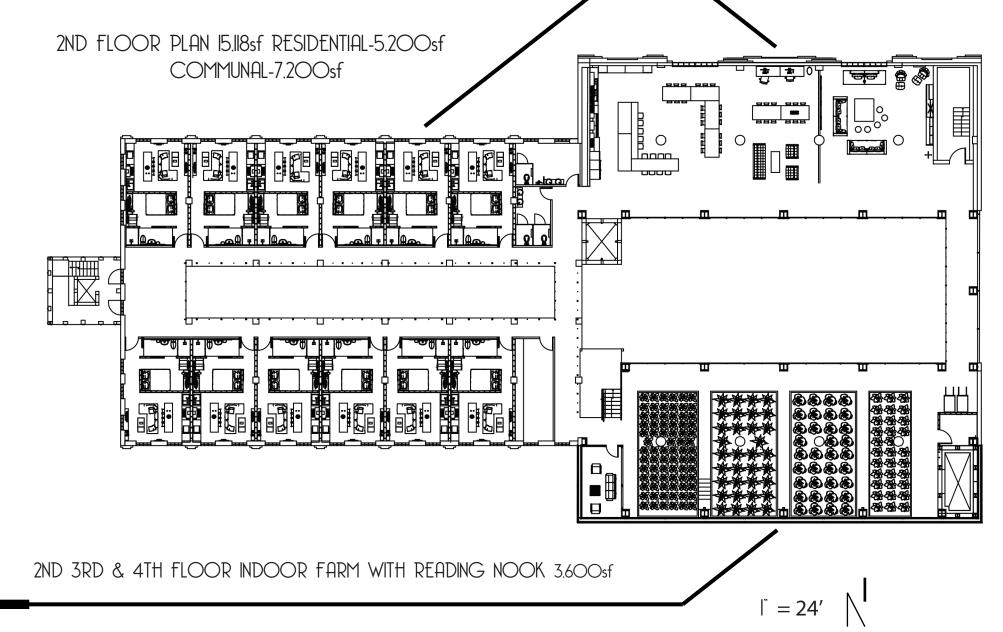


ſ = 24′ **|** 

— MECHANCAL SYSTEMS I


| = 24' | |

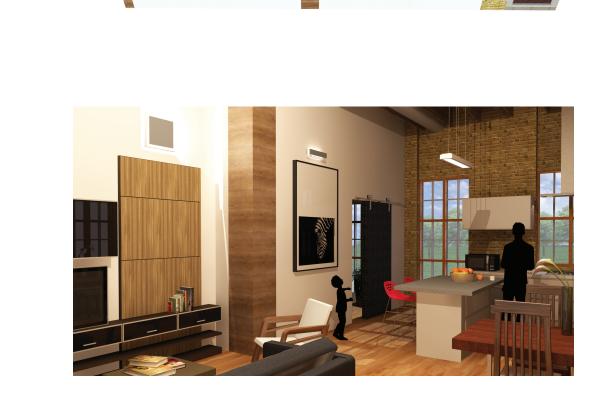



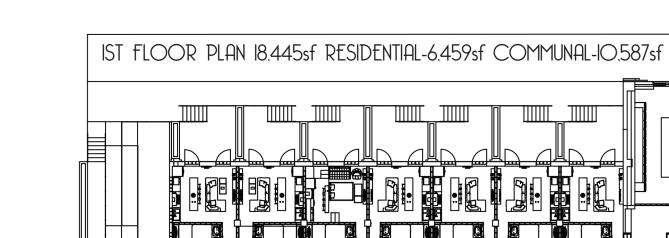

IST FLOOR MAIN ENTRY WITH LAUNDRY, OFFICE AND MEETING ROOM 3.600sf

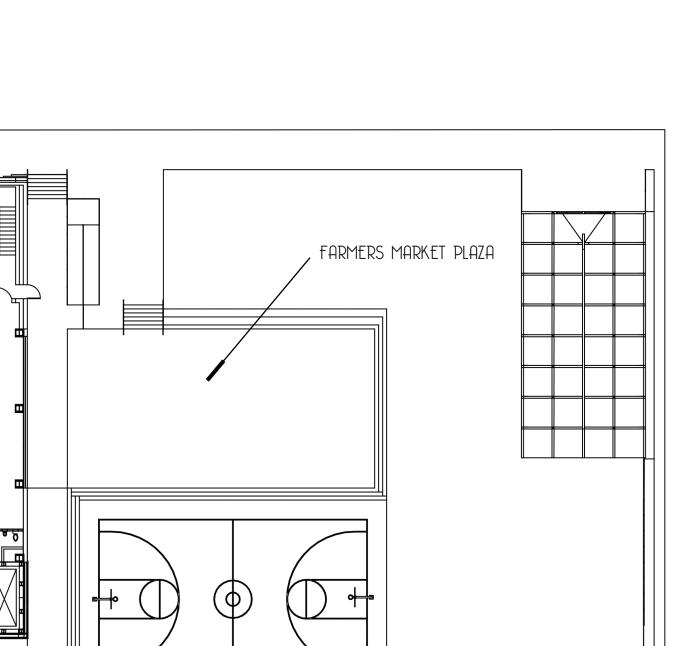




IST FLOOR EXERCISE CENTER & GAME ROOM 3.600sf

BASEMENT FLOOR PLAN 17.005sf

MECHANICAL-1370sf RESIDENTIAL STORAGE 7,422sf

RESIDENTIAL STORAGE UNITS

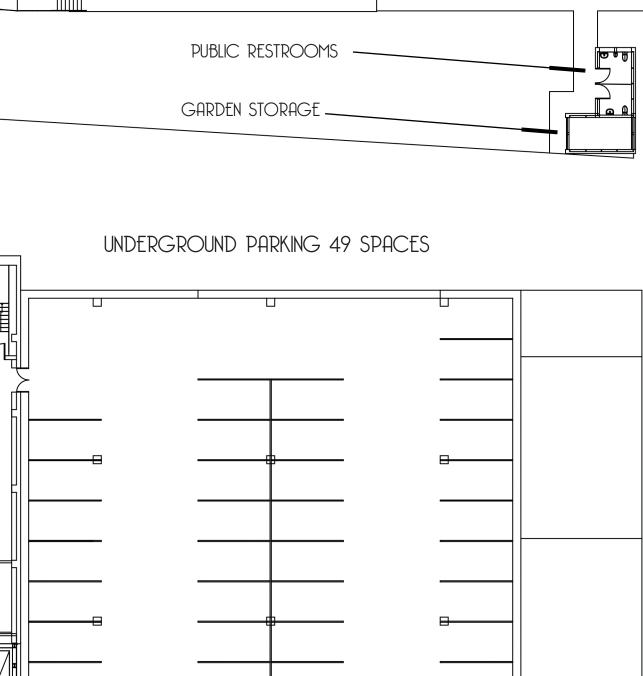






ROOM LAYOUT 3 920sf


DEPARTMENT OF ARCHITECTURE AND LANDSCAPE ARCHITECTURE, NDSU ARCH 772, DESIGN THESIS, SPRING 2013 TRANSFORMING VOIDS, COHOUSING, 72,996 SQUARE FEET GRANT KOENIG RONALD RAMSAY GOOGLE SKETCH-UP PRO 8.0, PODIUM, ADOBE PHOTOSHOP & ILLUSTRATOR



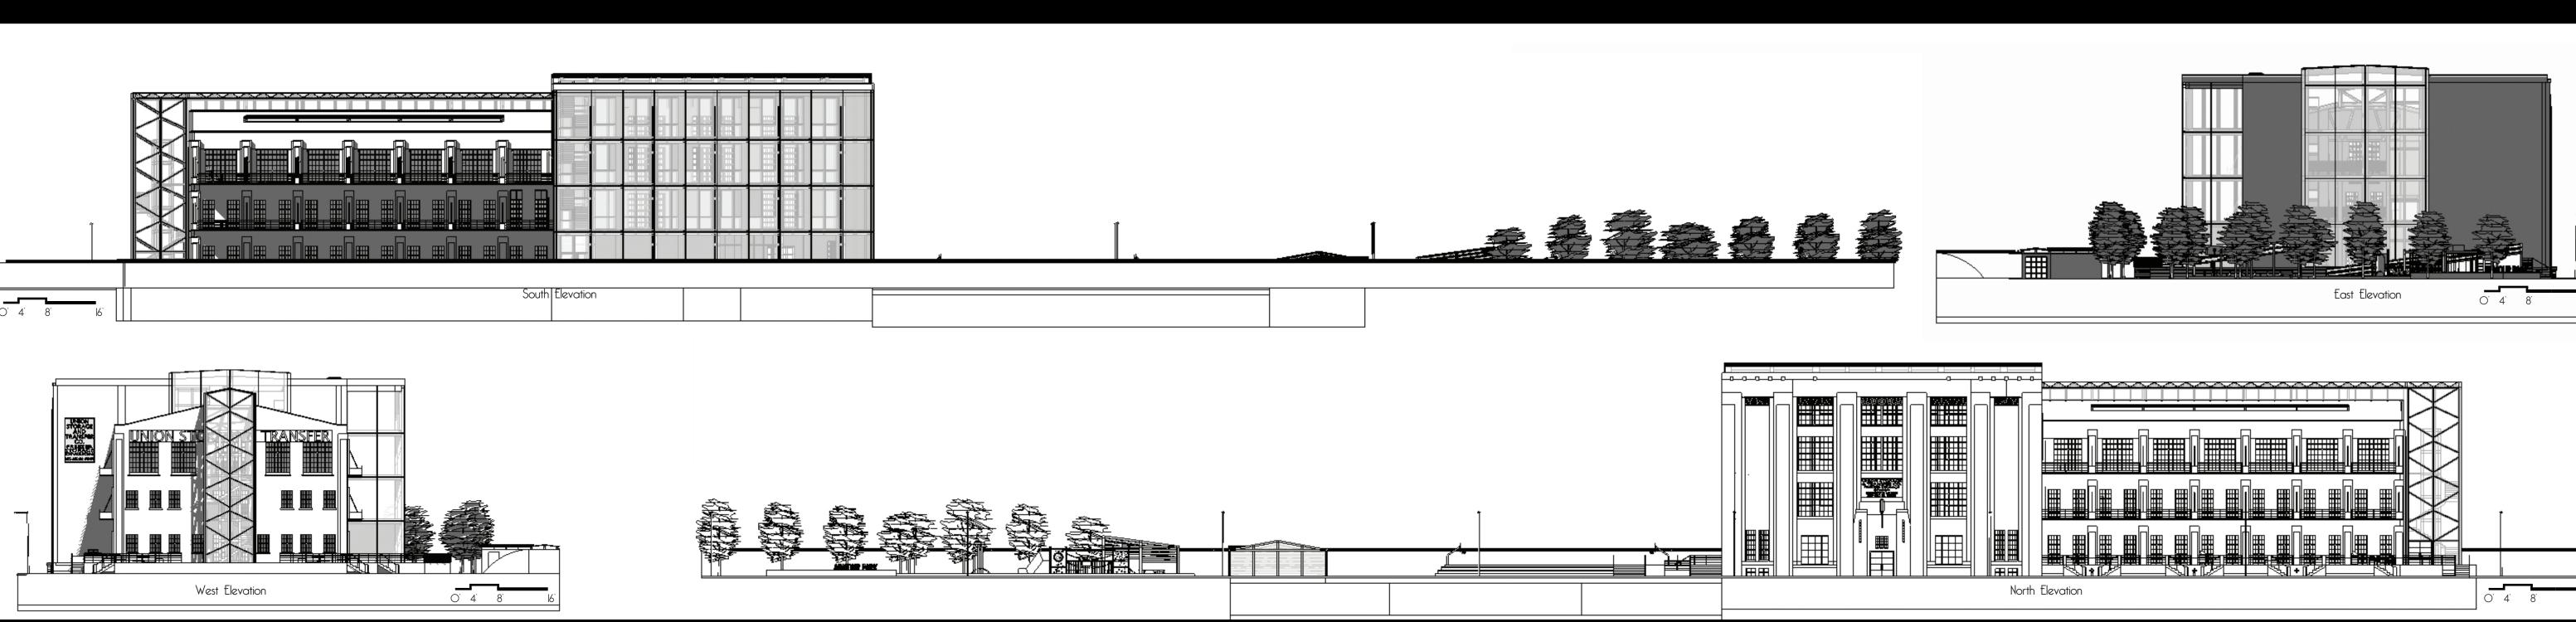





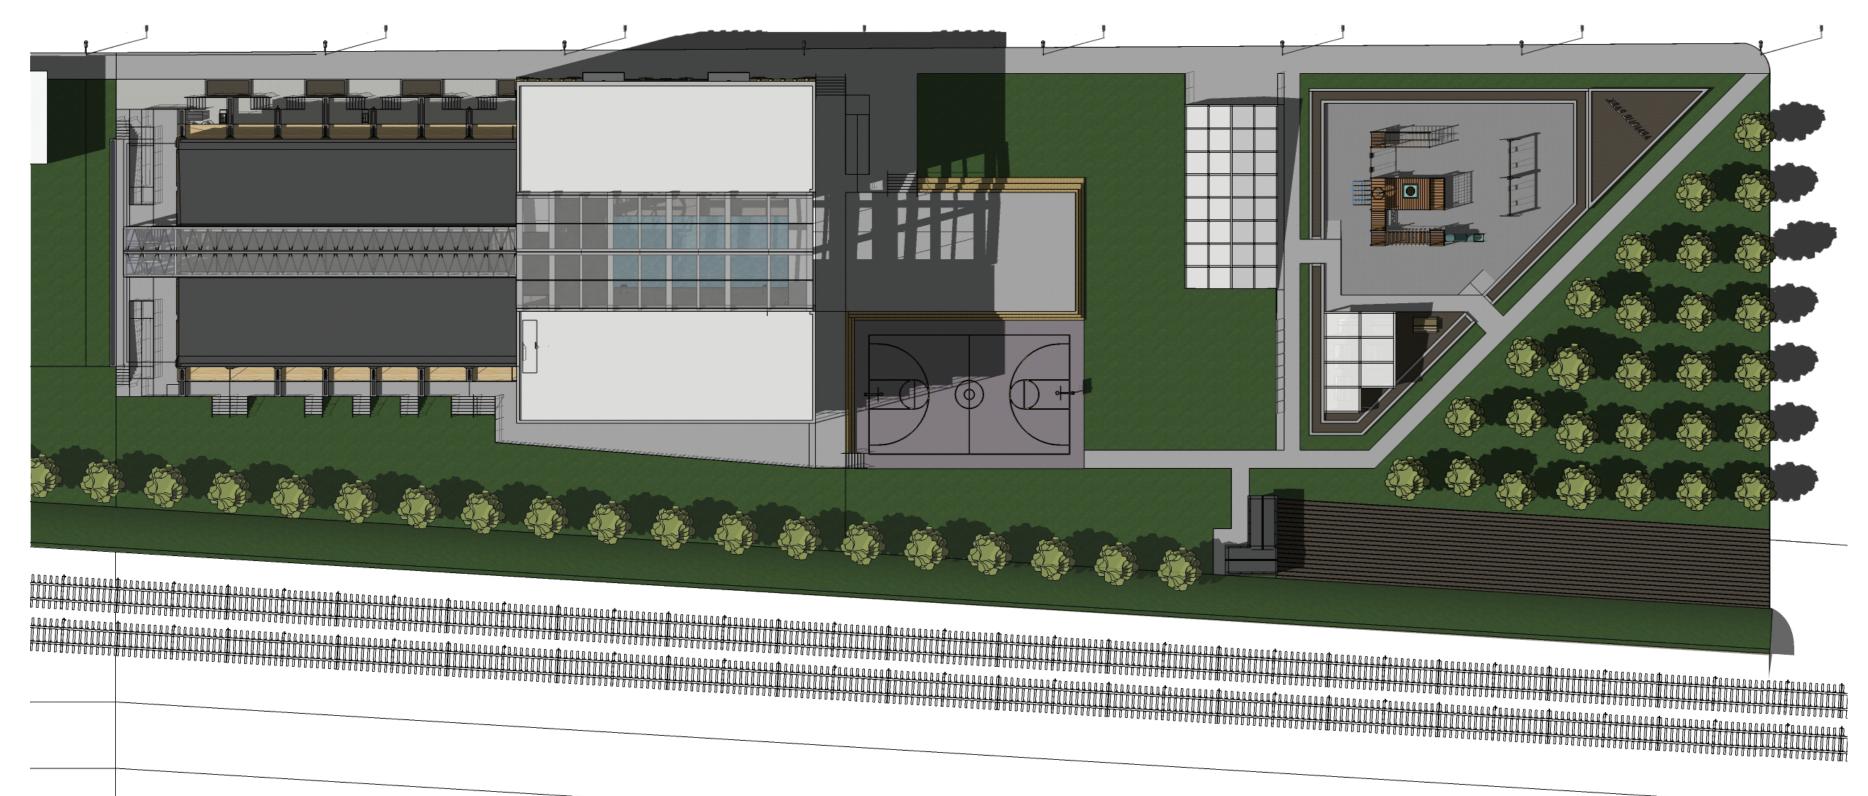

Built in 1930, the Union Storage and Transfer Facility was a thriving business amidst the rapid growth of Fargo, ND. Owned by Armour and Company the building served multiple purposes, originally a slaughter house and meat packing plant before the creamery was added on to the West. The building today, vacant and dilapidated is a void within Fargo's downtown infrastructure. The renovation and adaptation of the original Union Storage and Transfer Facility to a cohousing community will bring life back to the once thriving historic downtown building.

The cohousing model provides private residential living along with shared communal spaces. It is an opportunity for social and cultural growth through human interaction that takes place within the home. Armour cohousing provides the amenities and planned spatial connections to facilitate conversation and open communication in everyday life.

The urban sprawl of Fargo today has begun dividing the city and original connections within it; turning once pedestrians to vehicle operators and once neighbors to strangers.

By realizing the negative effects of urban sprawl we can begin to see the opportunities left in the wake of rapid growth and city wide separation; opportunities for new, living, thriving communities.

The life of the city is the community that inhabits it.

