


1

2

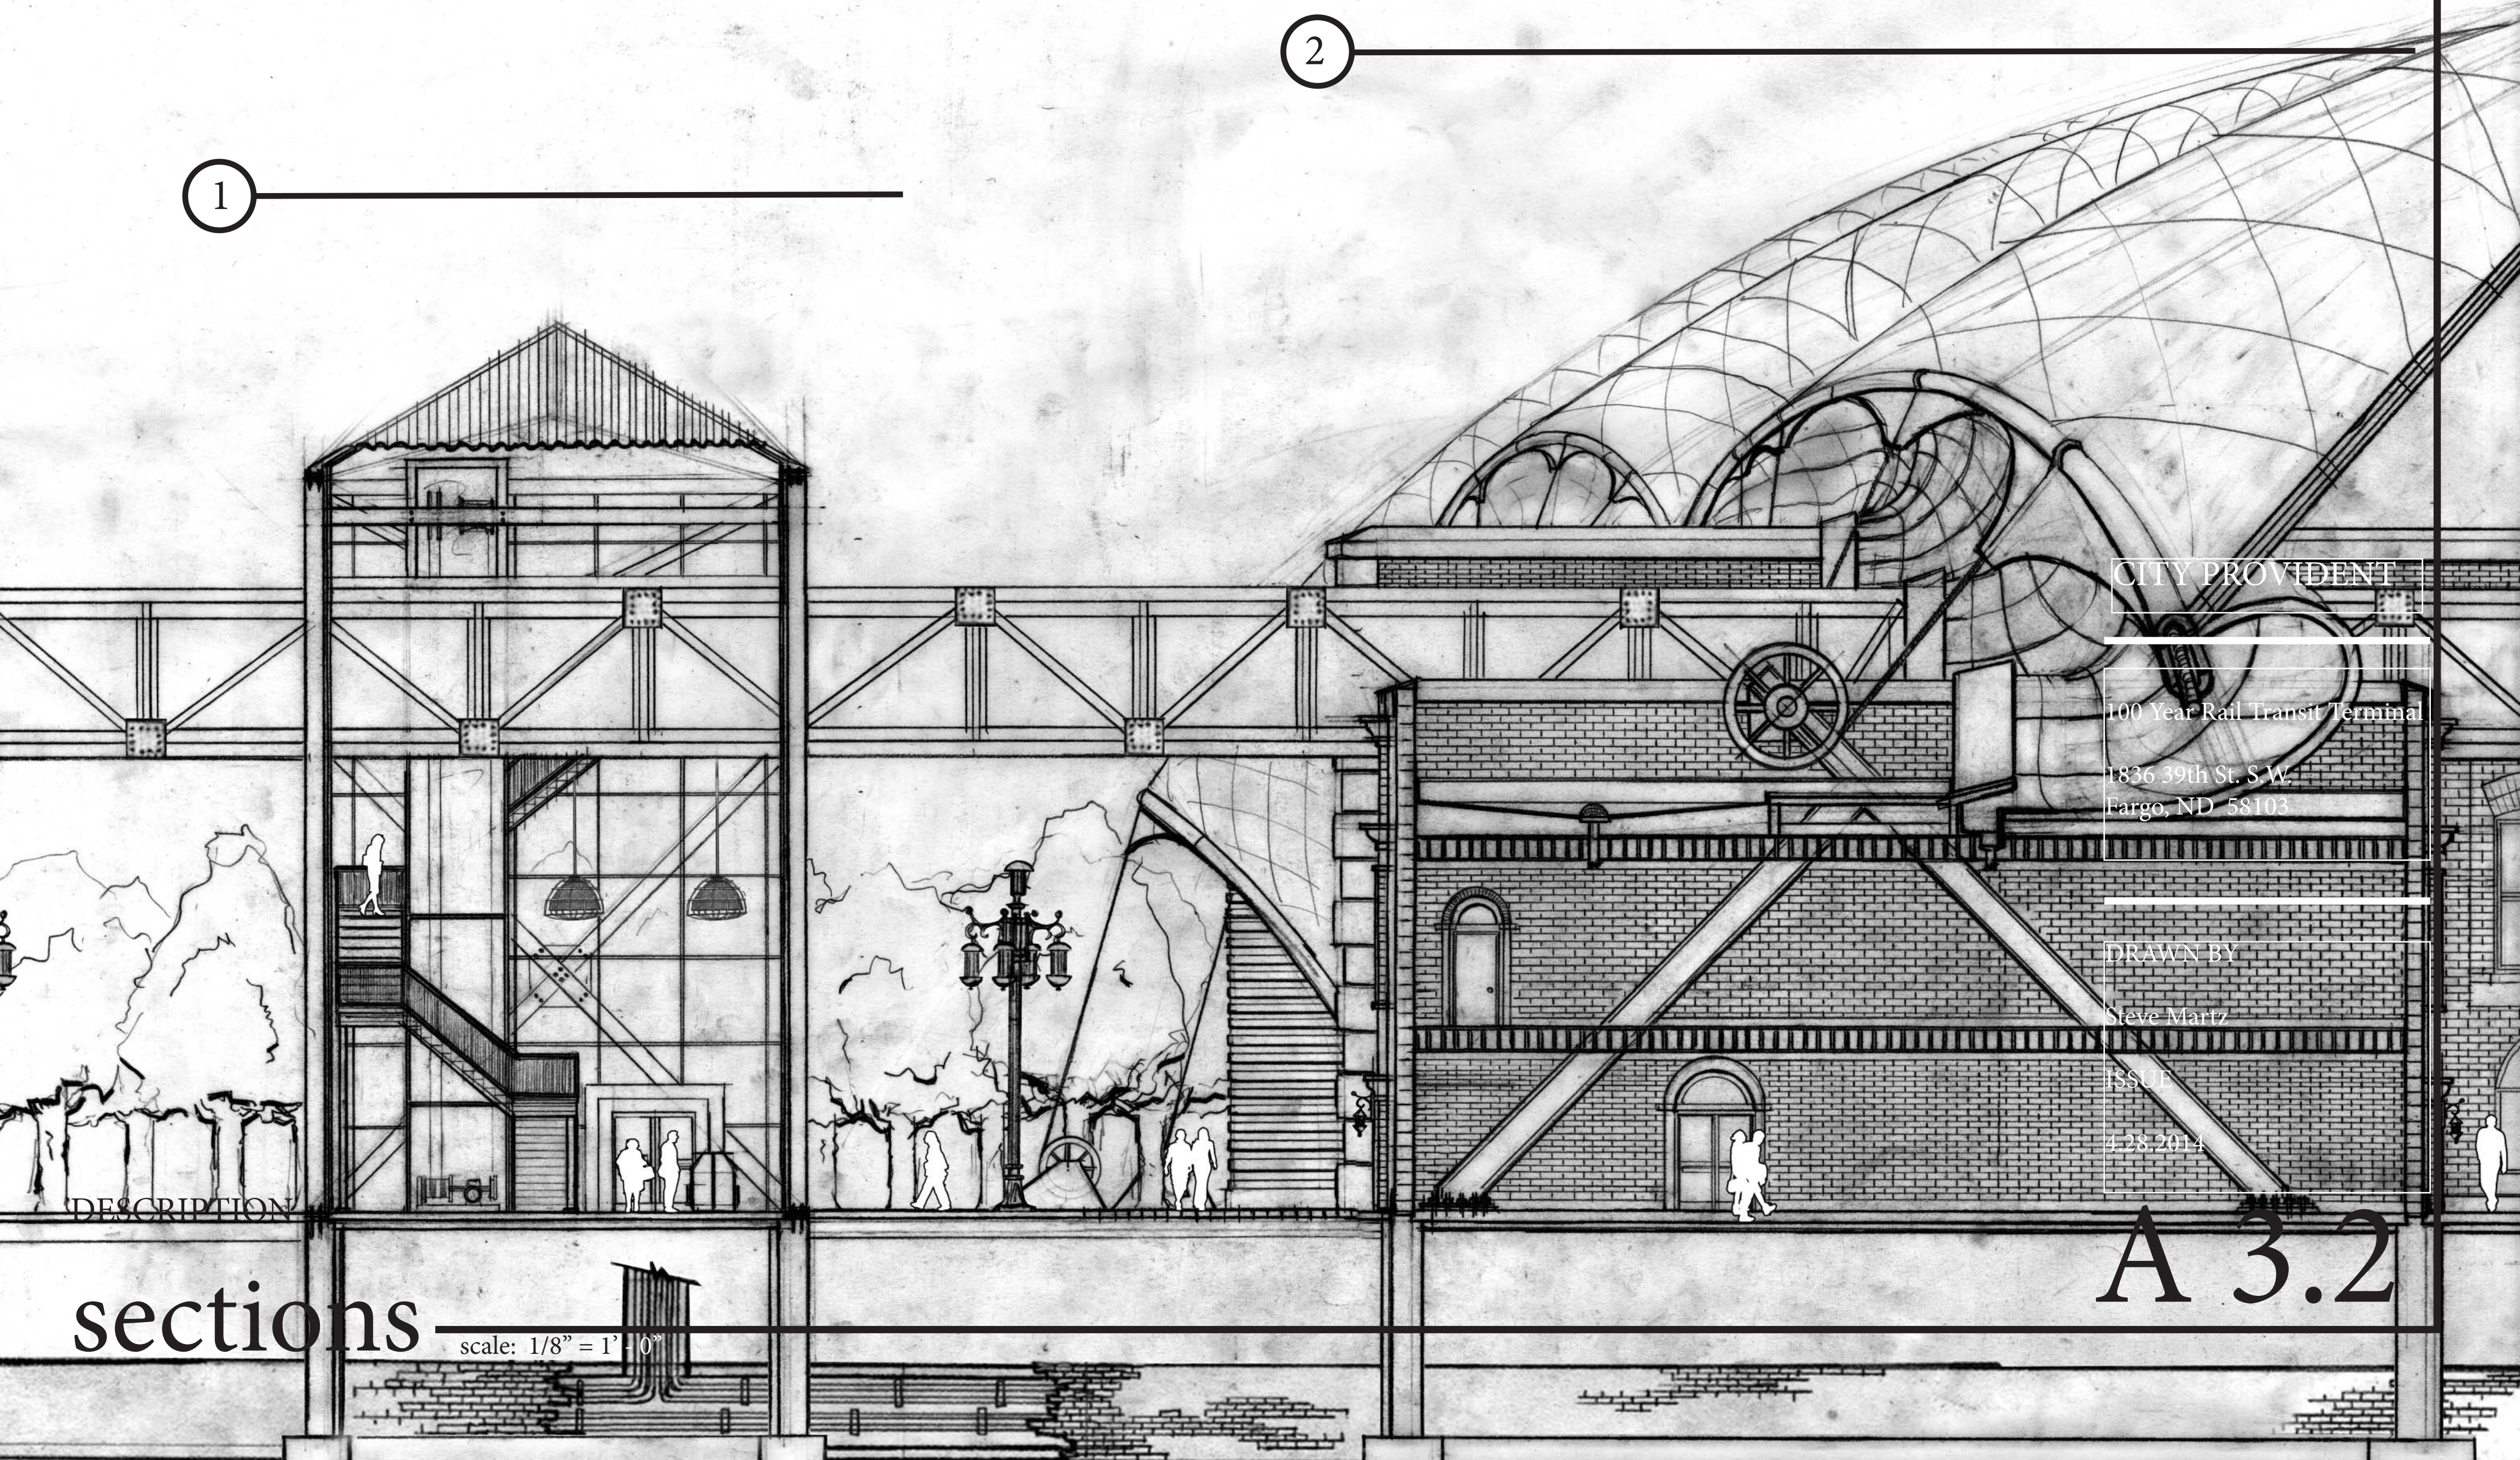

CITY PROVIDENT

100 Year Rail Transit Terminal

1836 39th St. S.W.  
Fargo, ND 58103

DRAWN BY

Steve Martz

ISSUE

4.23.2014

DESCRIPTION

sections

scale: 1/8" = 1'-0"

A 3.2