


1

scale: 1" = 10'

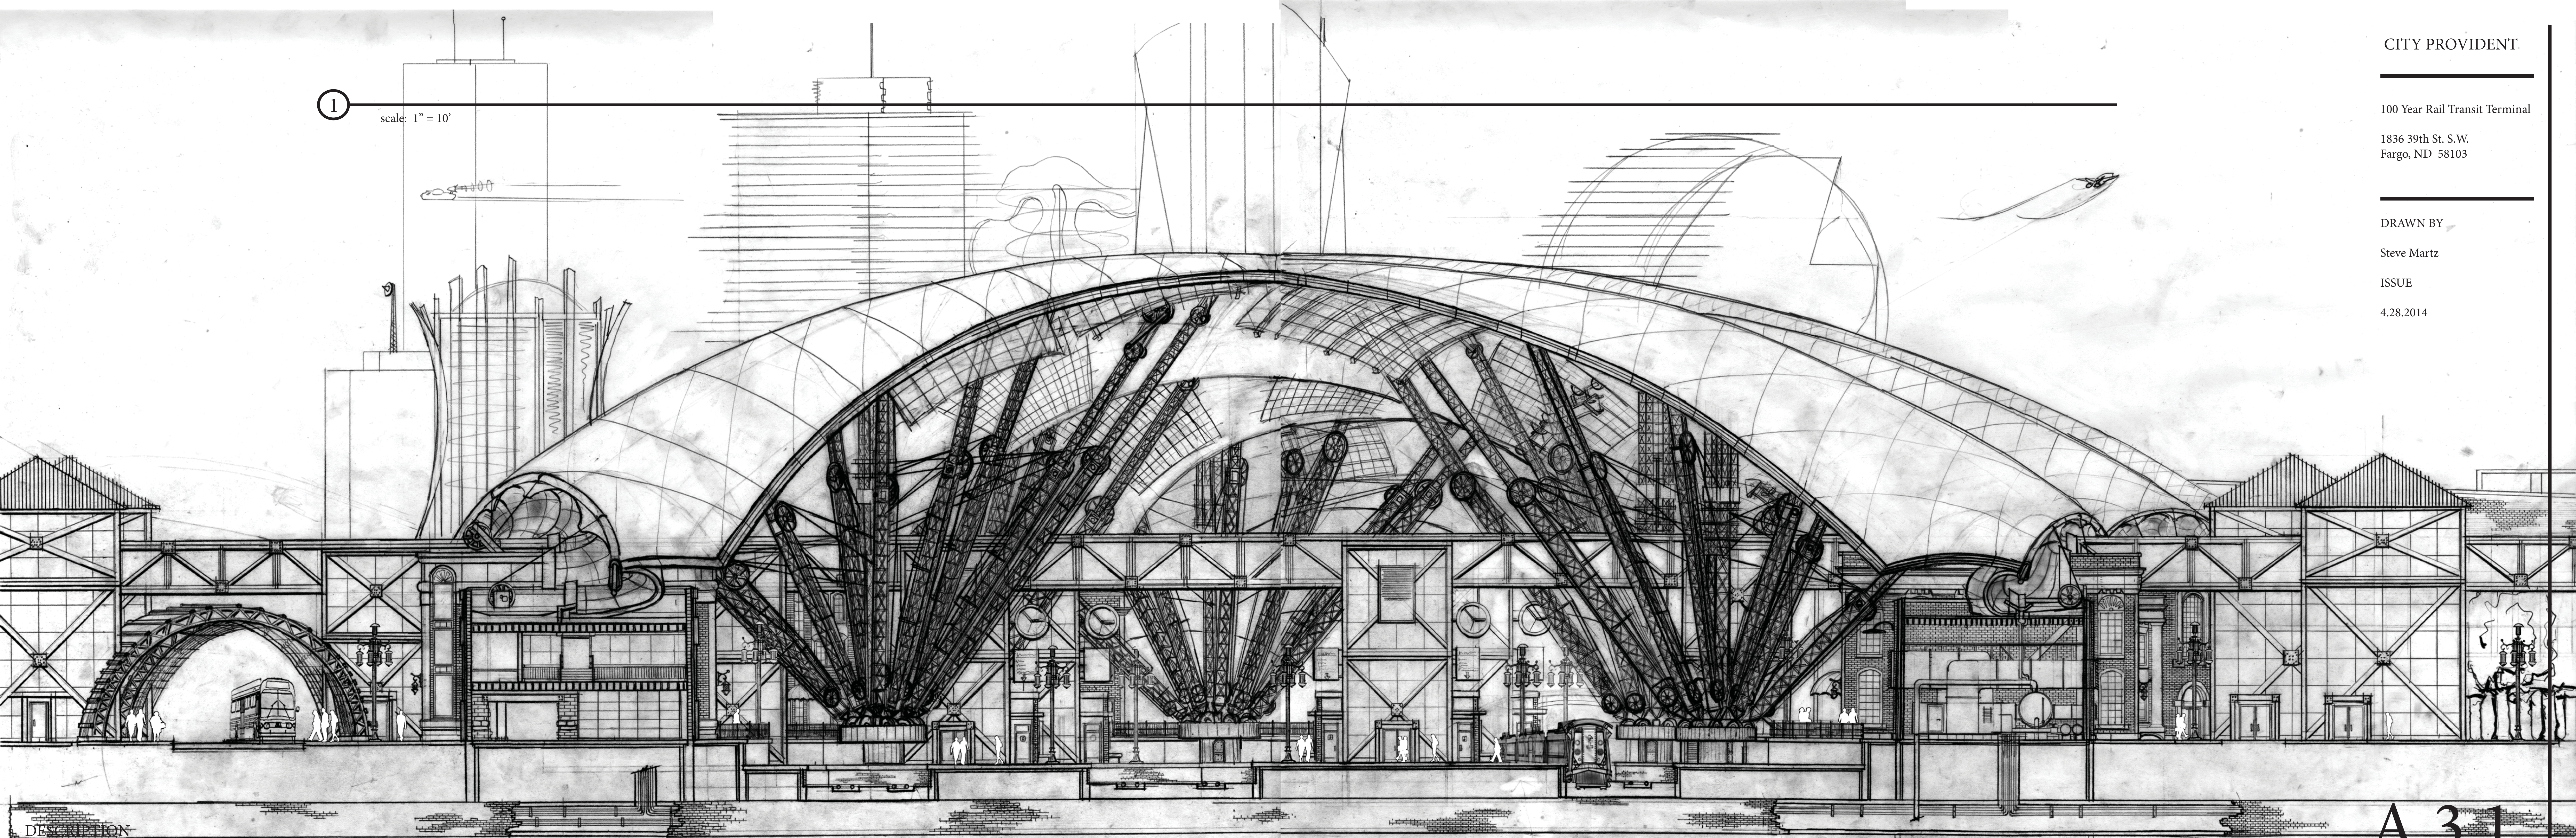

DESCRIPTION
sections

A 3.1