
MILLENNIAL HOUSING

LOW-E OPERABLE GLAZING

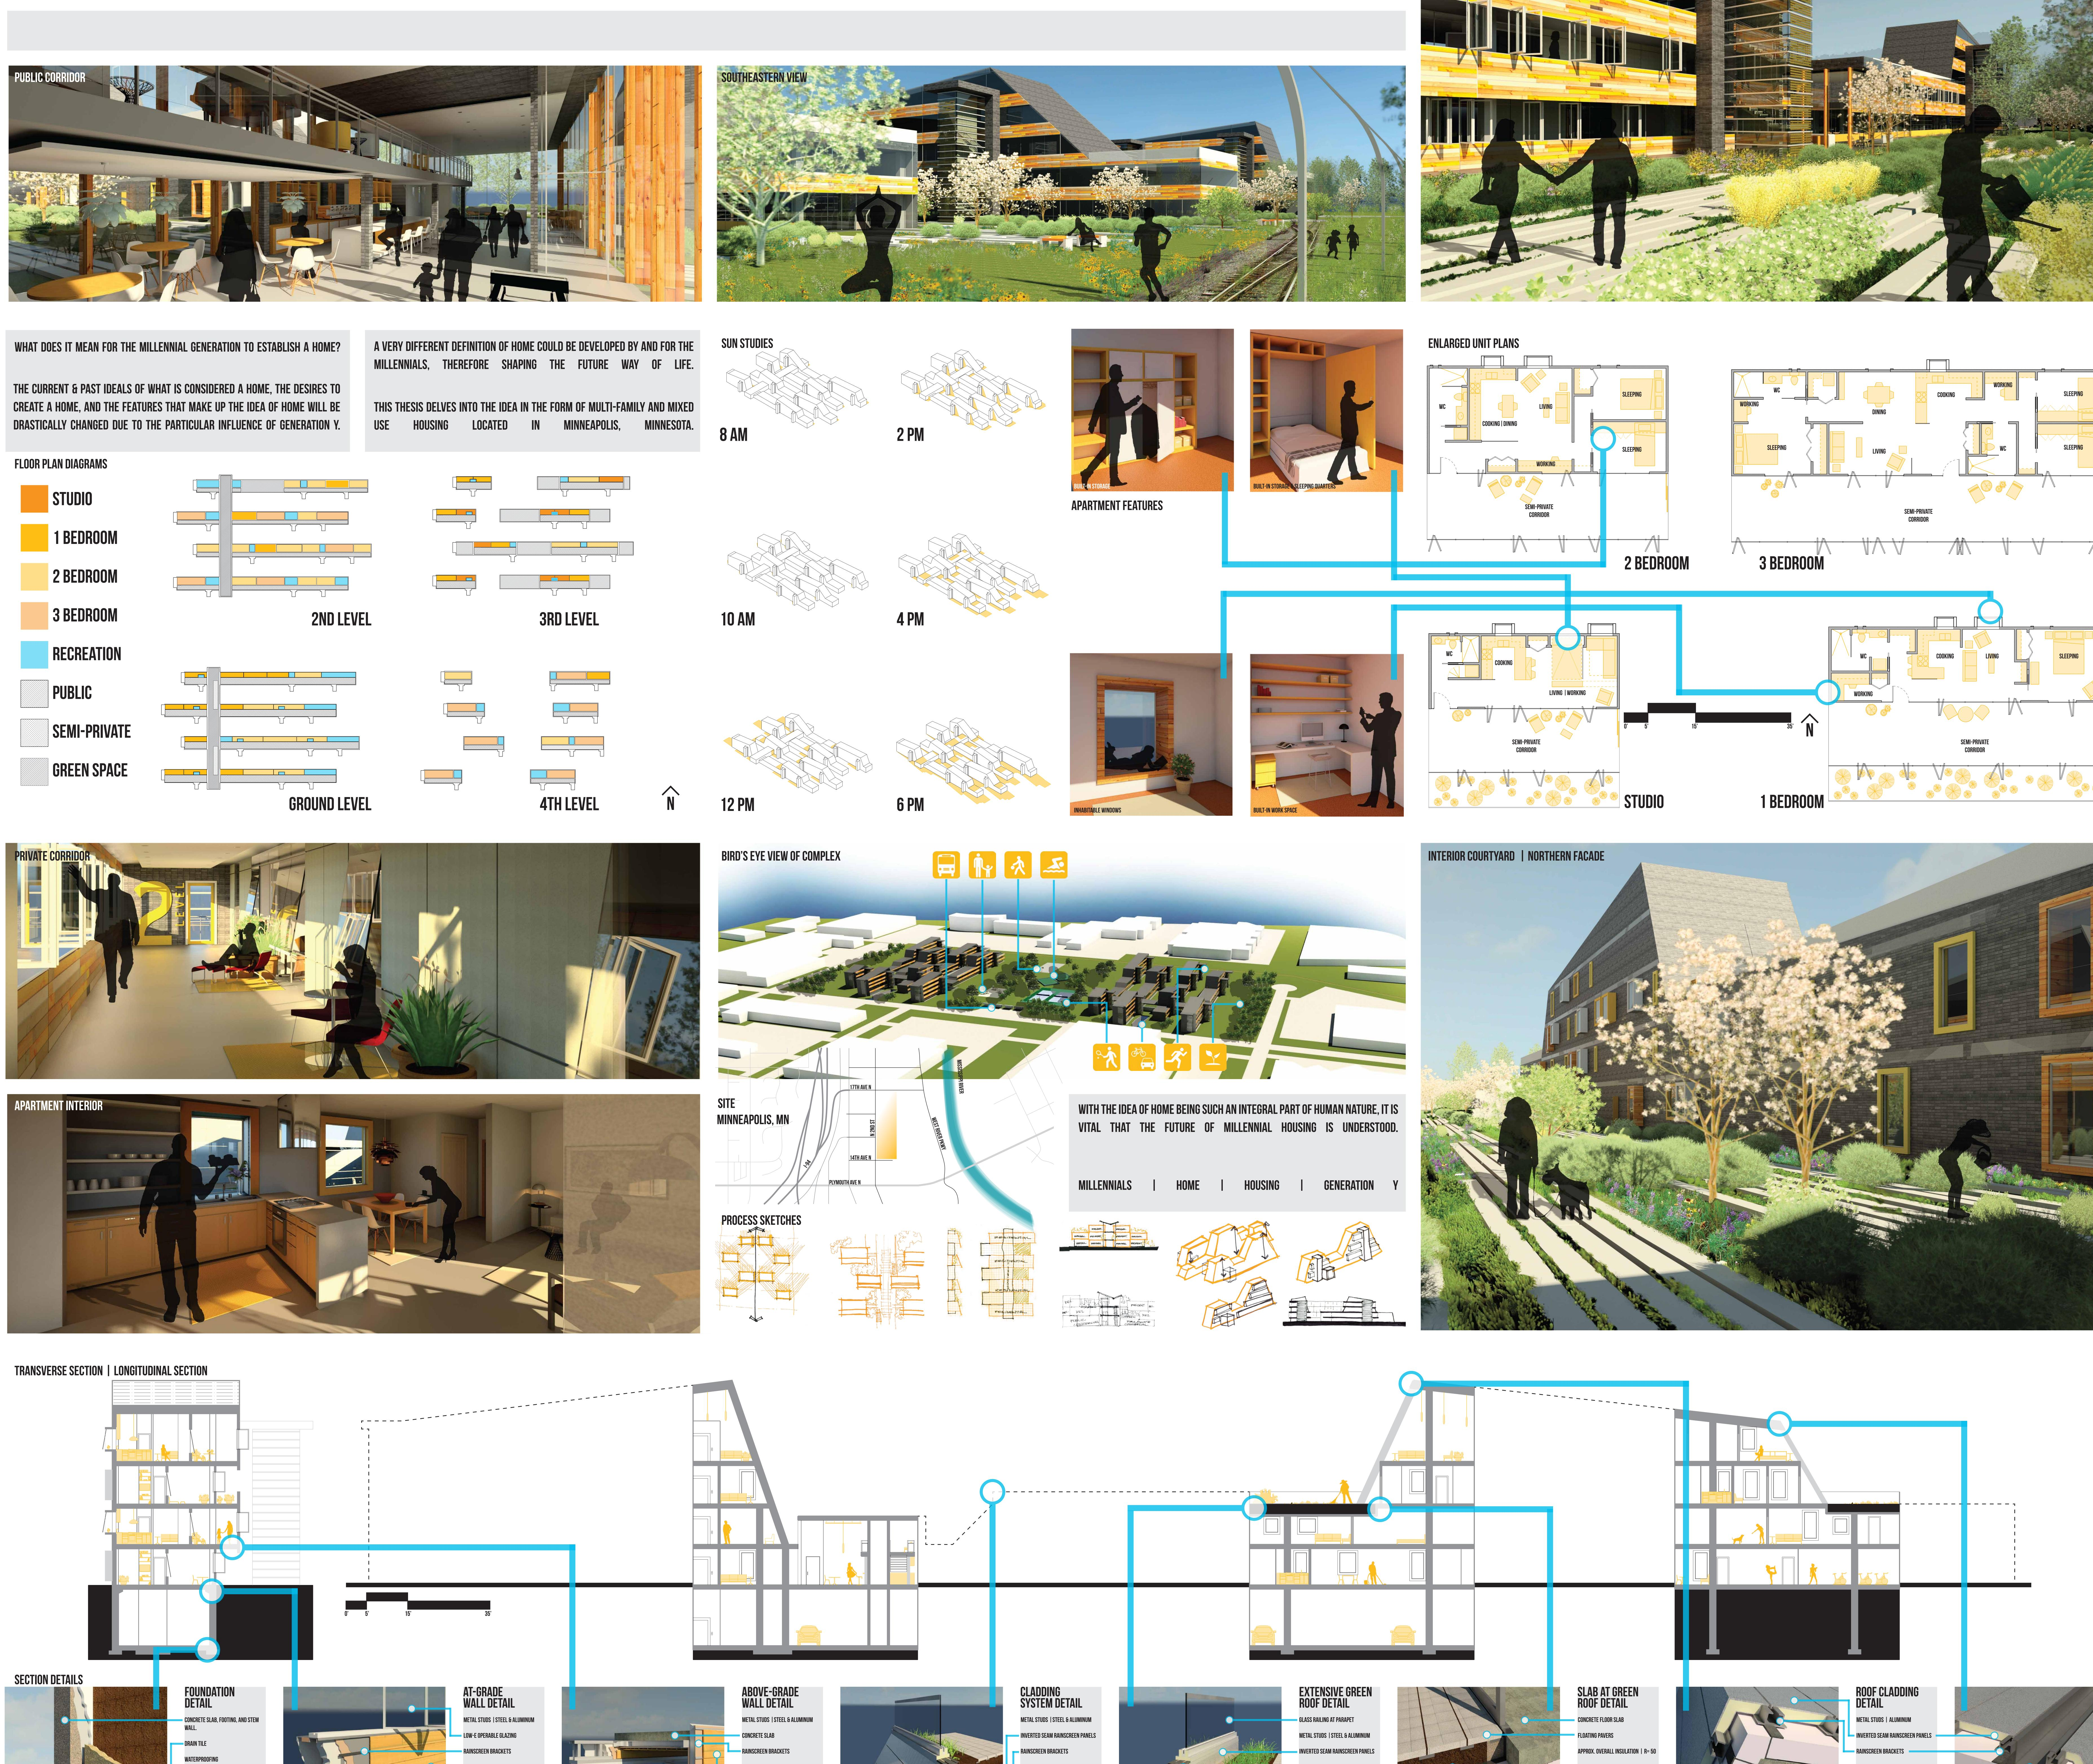

APPROX. OVERALL INSULATION | R= 50