




Pavement and Drainage System

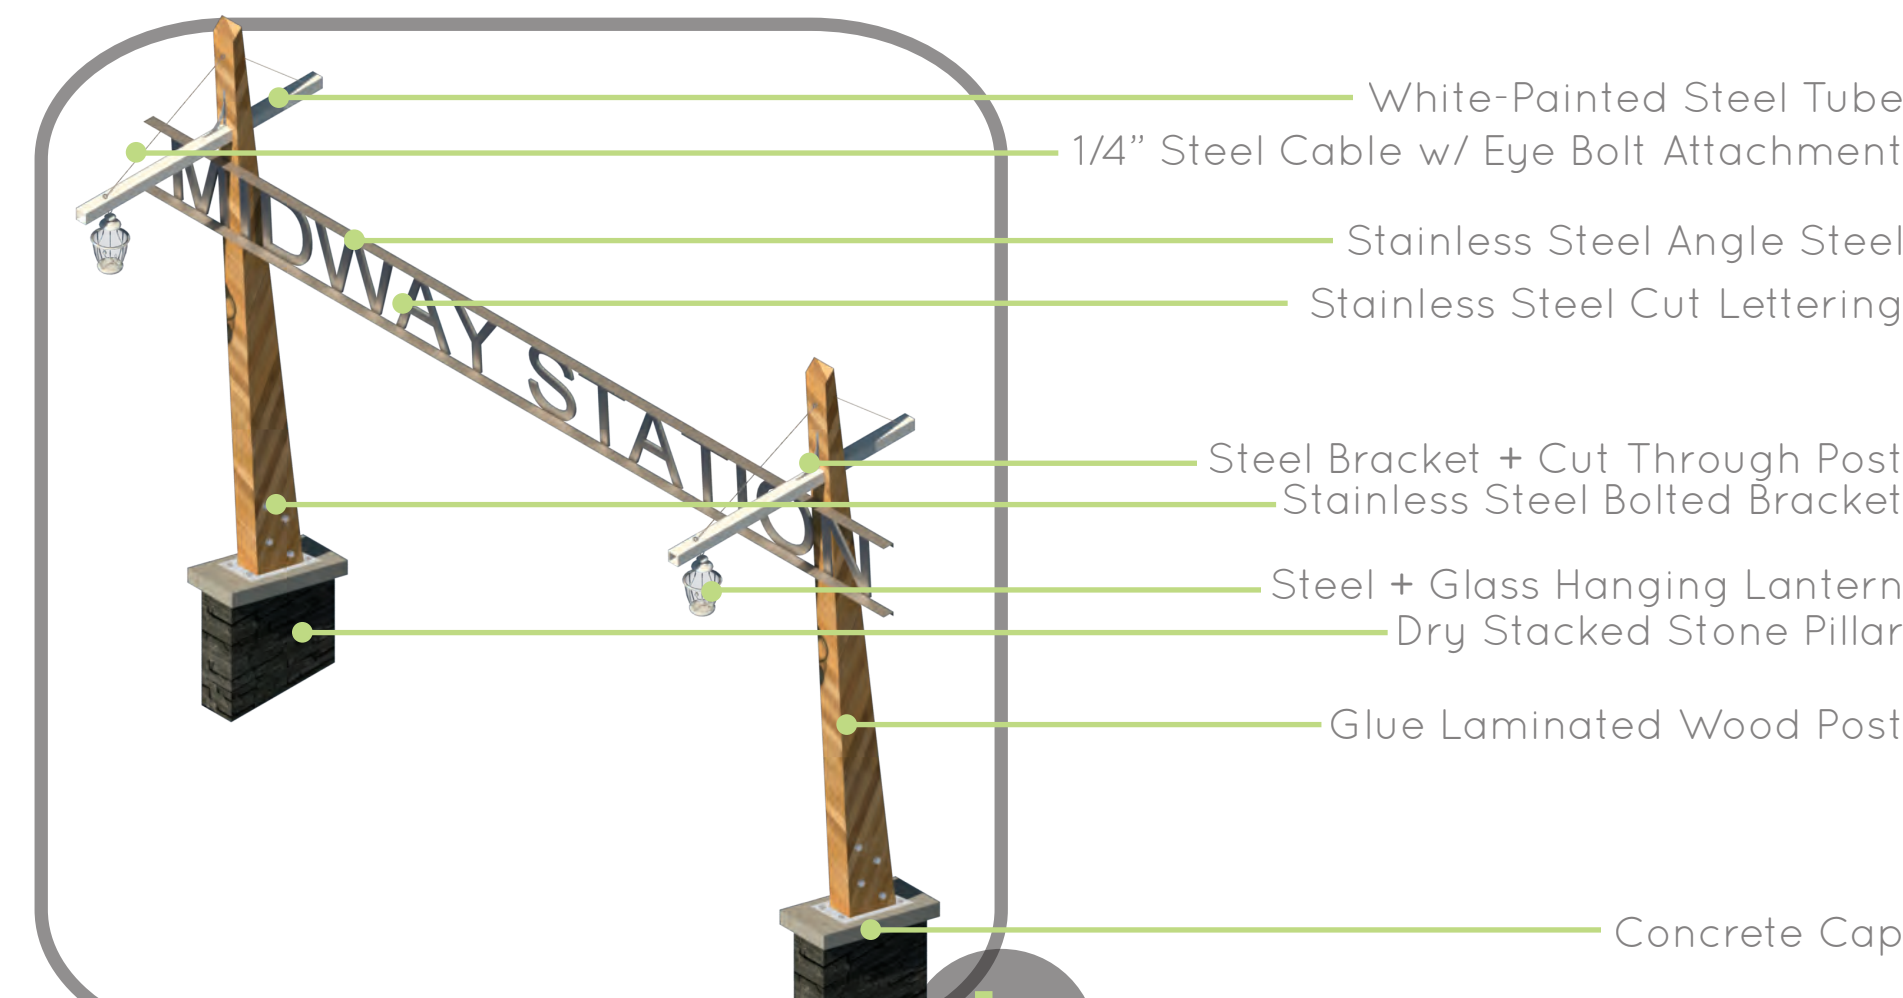

Entry Gateway Detail

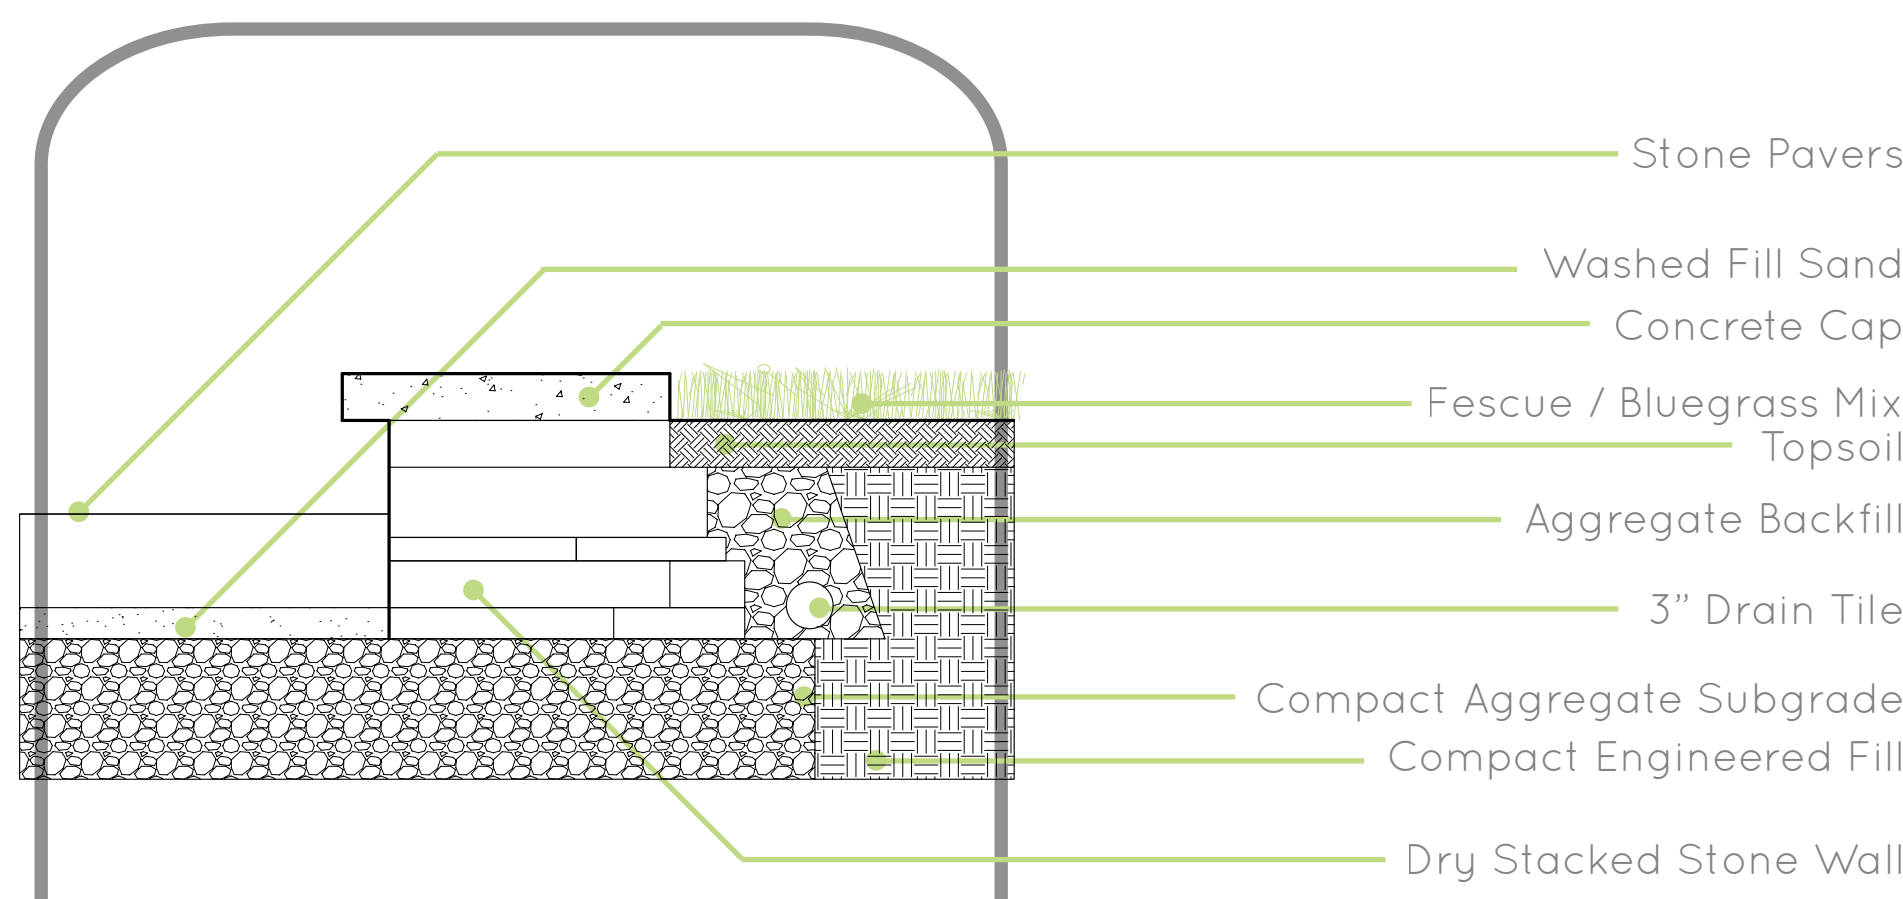

Terrace Retainment and Drainage System

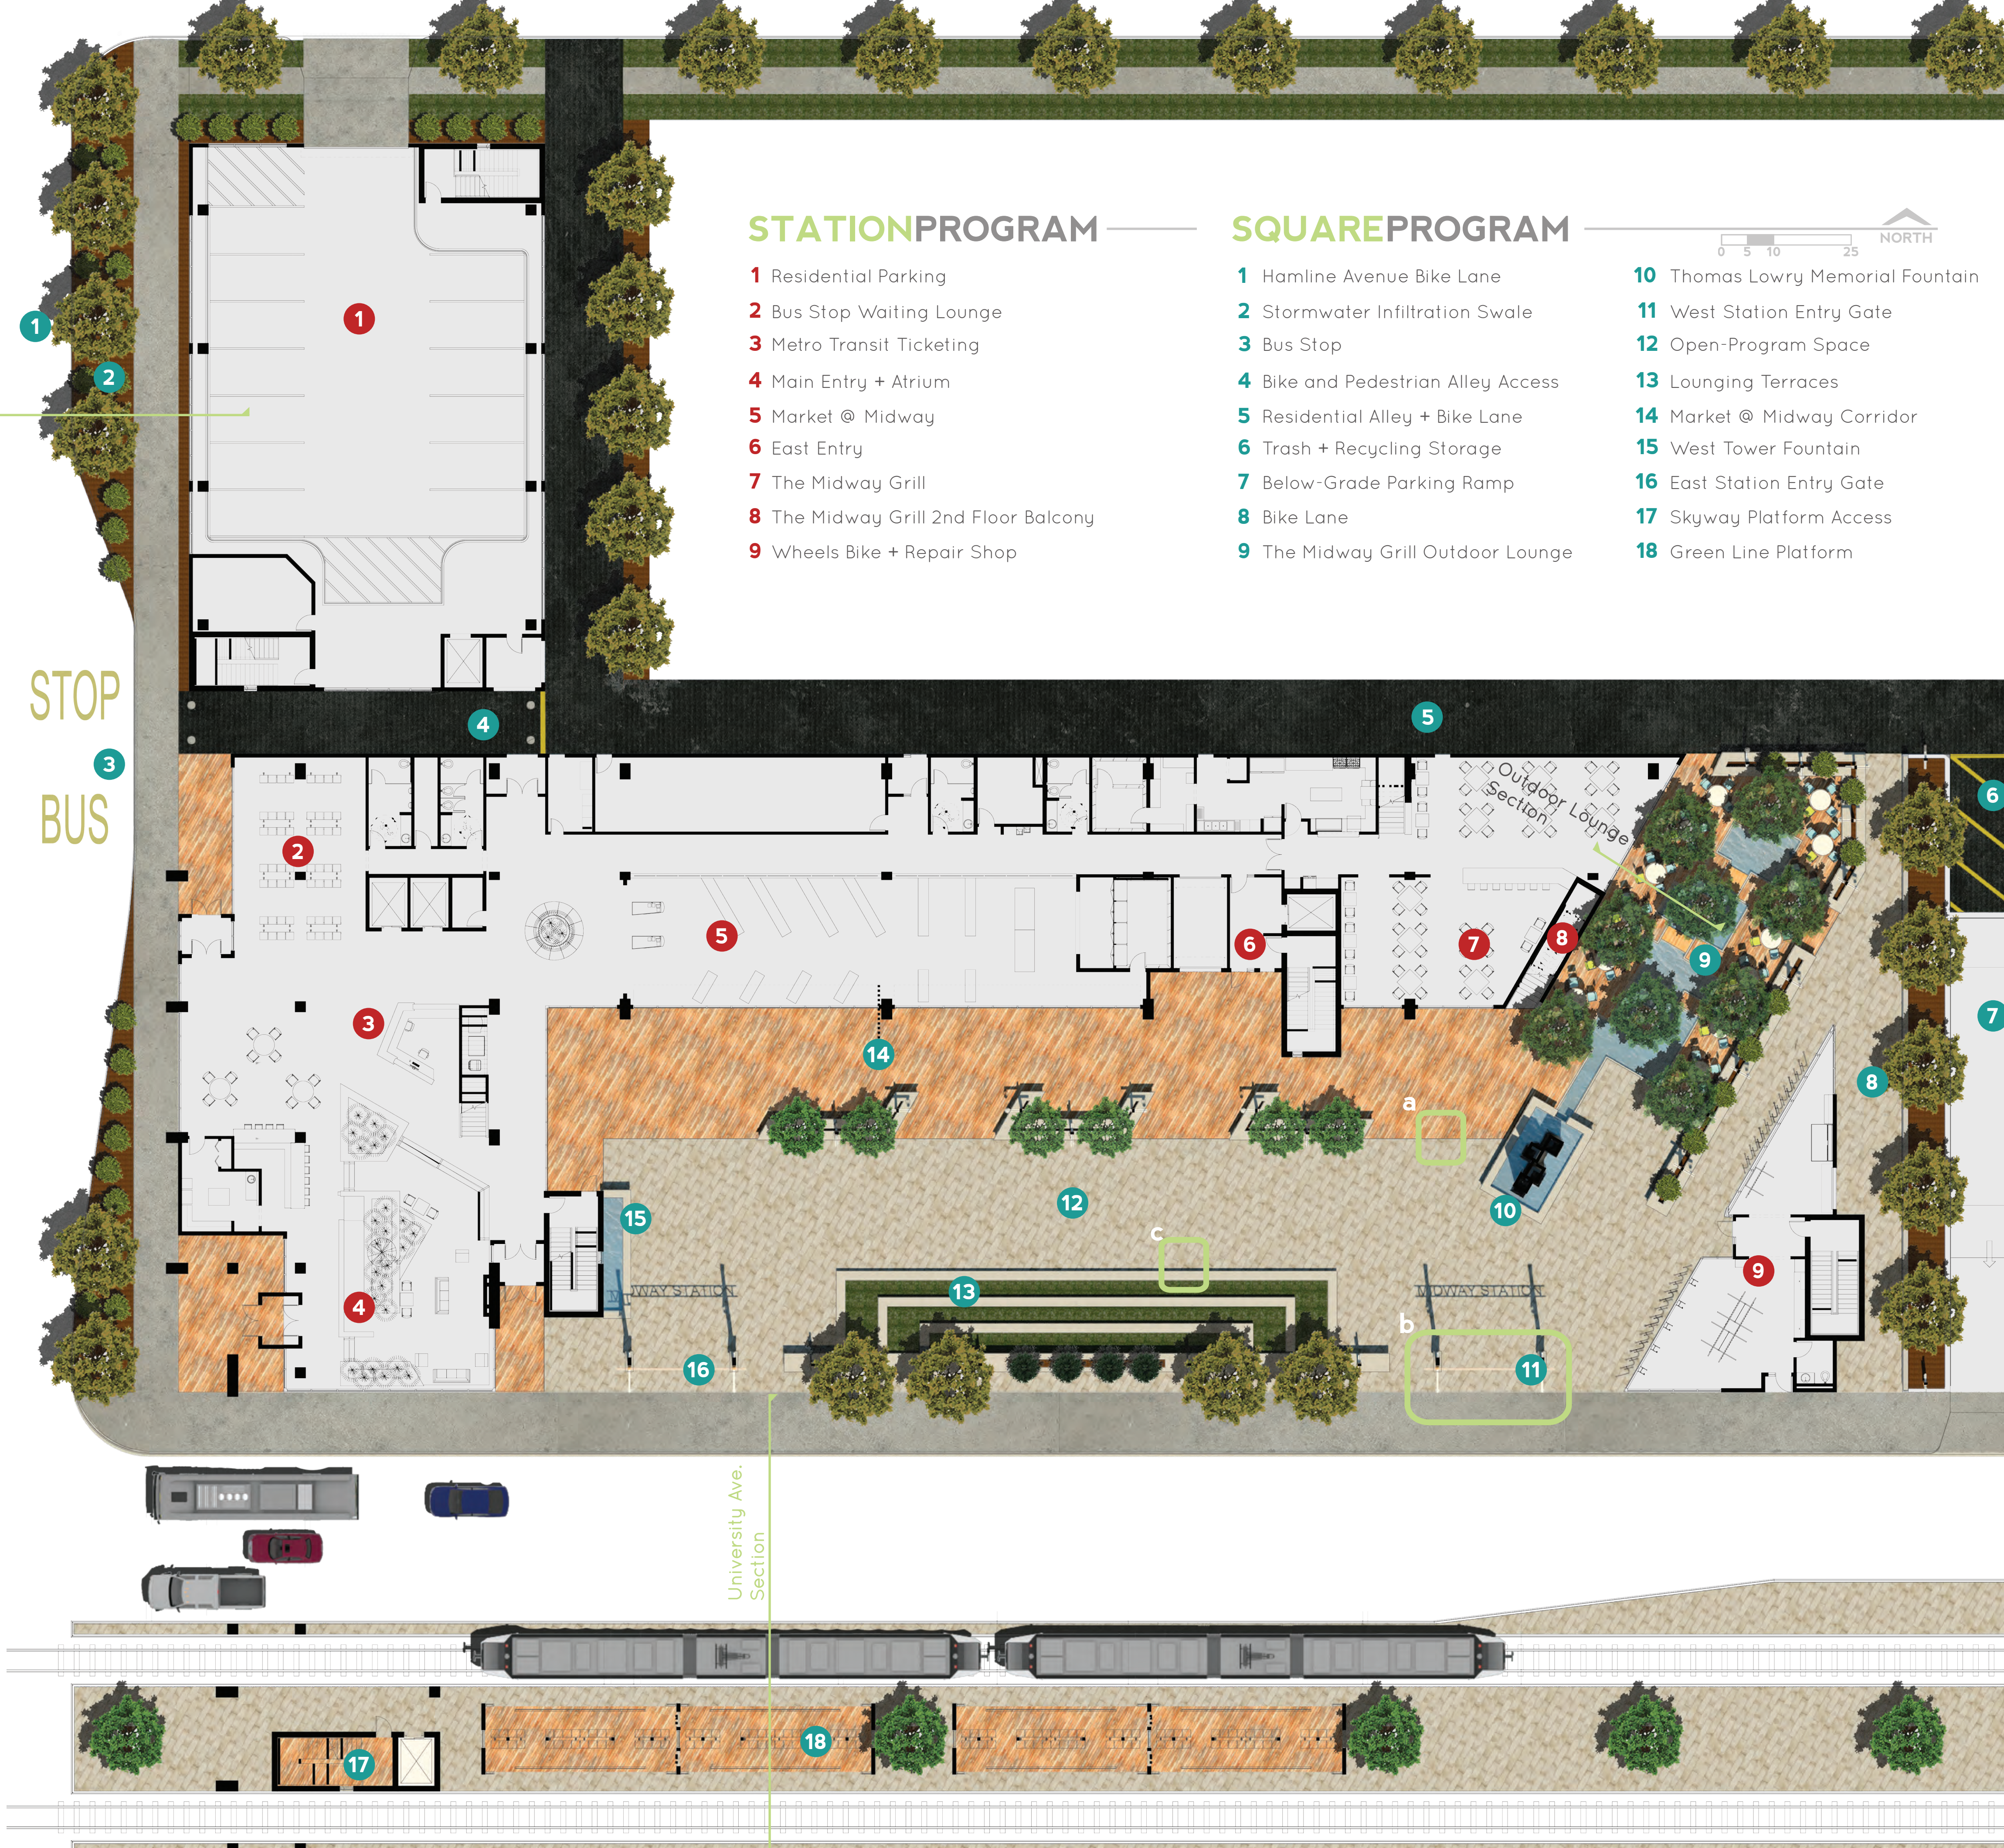


**STATION PROGRAM**


- 1 Residential Parking
- 2 Bus Stop Waiting Lounge
- 3 Metro Transit Ticketing
- 4 Main Entry + Atrium
- 5 Market @ Midway
- 6 East Entry
- 7 The Midway Grill
- 8 The Midway Grill 2nd Floor Balcony
- 9 Wheels Bike + Repair Shop

**SQUARE PROGRAM**


- 1 Hamline Avenue Bike Lane
- 2 Stormwater Infiltration Swale
- 3 Bus Stop
- 4 Bike and Pedestrian Alley Access
- 5 Residential Alley + Bike Lane
- 6 Trash + Recycling Storage
- 7 Below-Grade Parking Ramp
- 8 Bike Lane
- 9 The Midway Grill Outdoor Lounge
- 10 Thomas Lowry Memorial Fountain
- 11 West Station Entry Gate
- 12 Open-Program Space
- 13 Lounging Terraces
- 14 Market @ Midway Corridor
- 15 West Tower Fountain
- 16 East Station Entry Gate
- 17 Skyway Platform Access
- 18 Green Line Platform

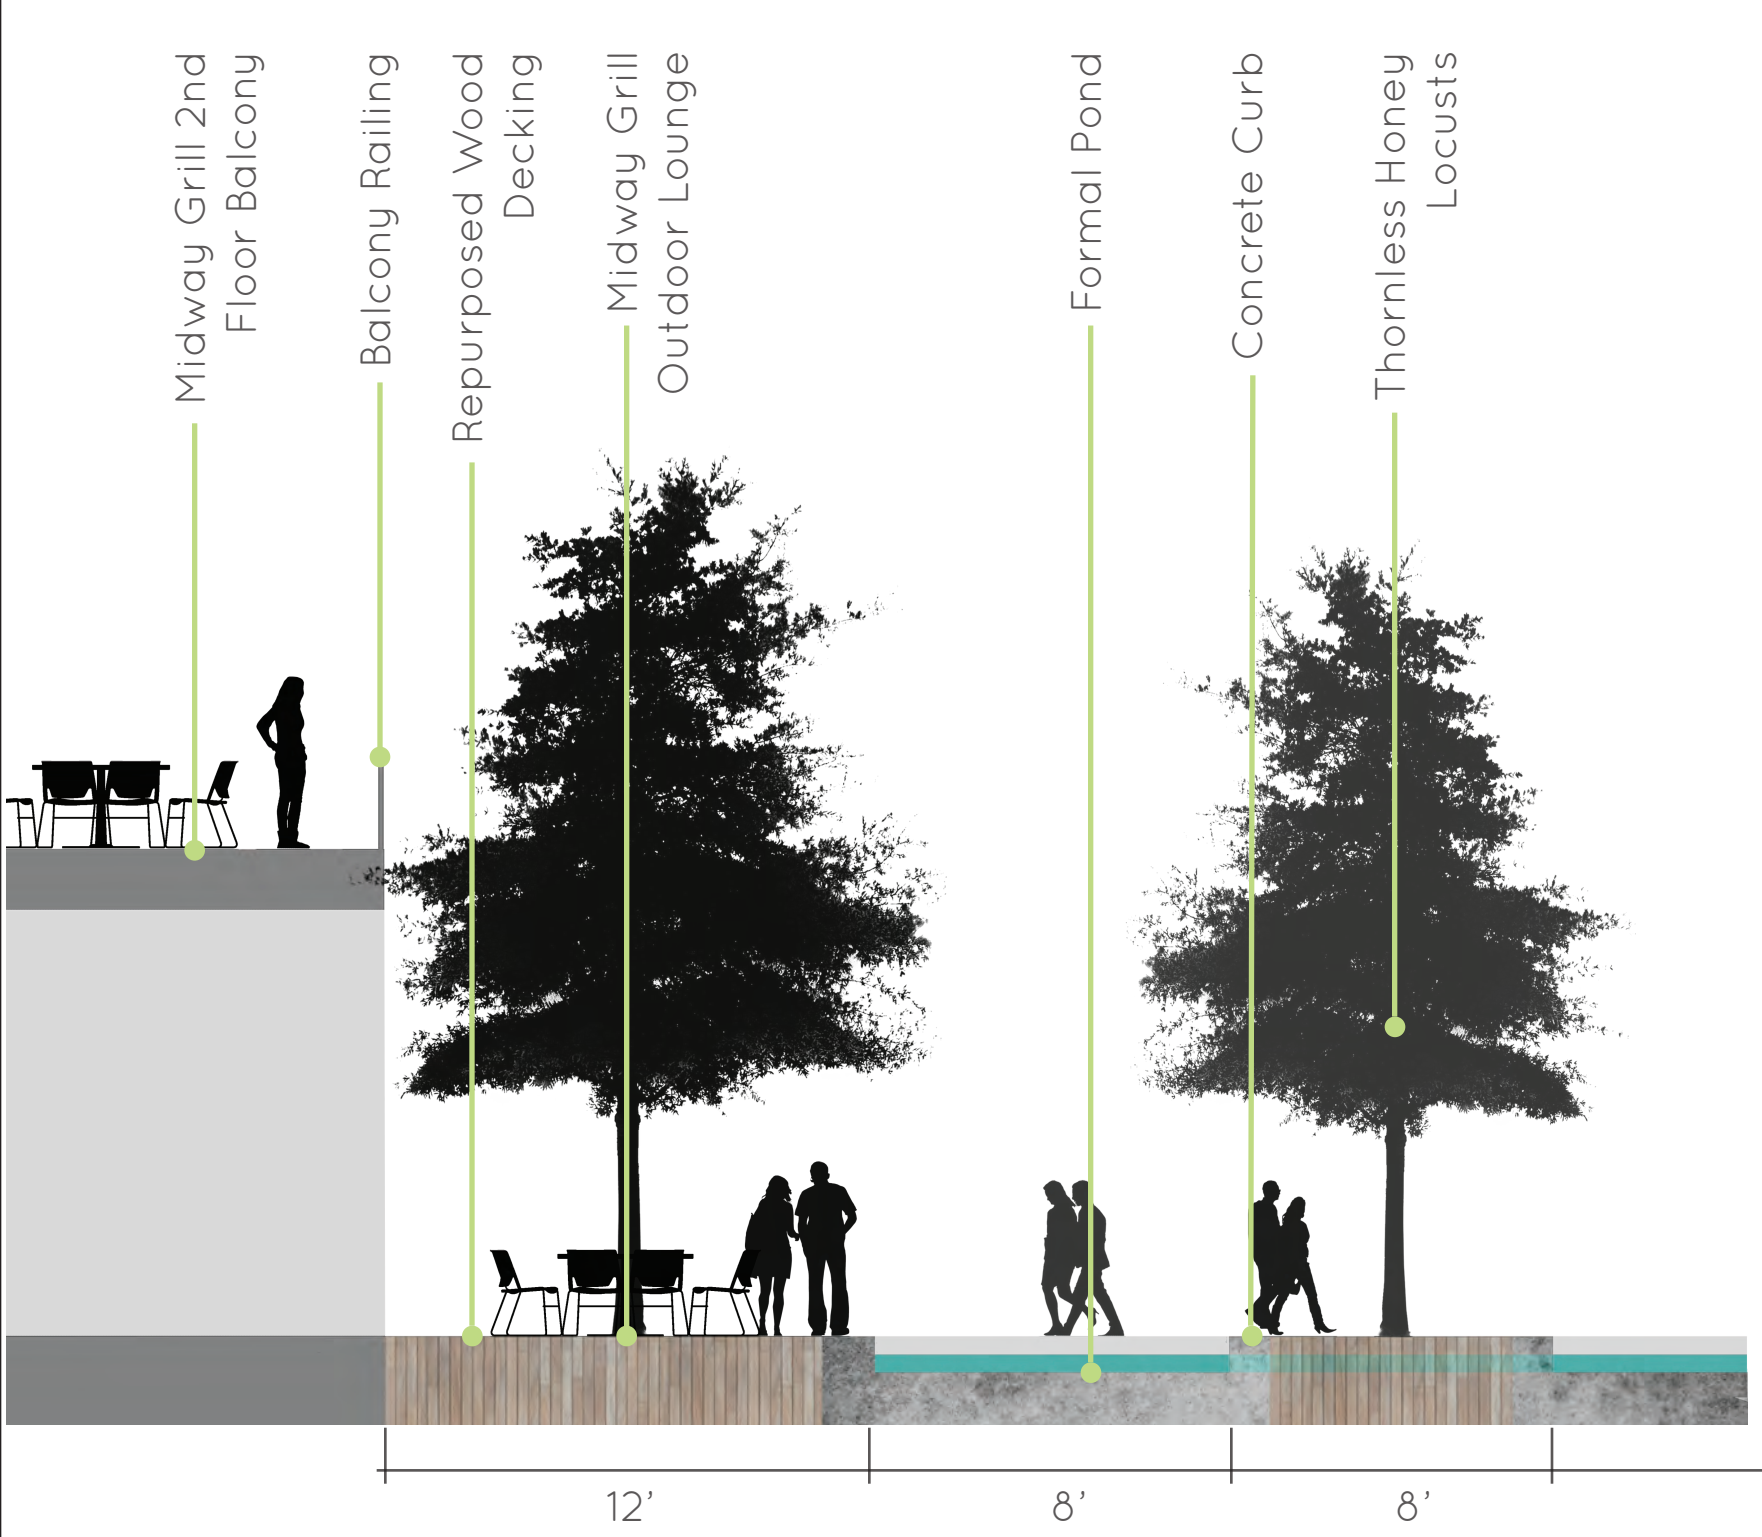

**OUTDOOR LOUNGE SECTION**

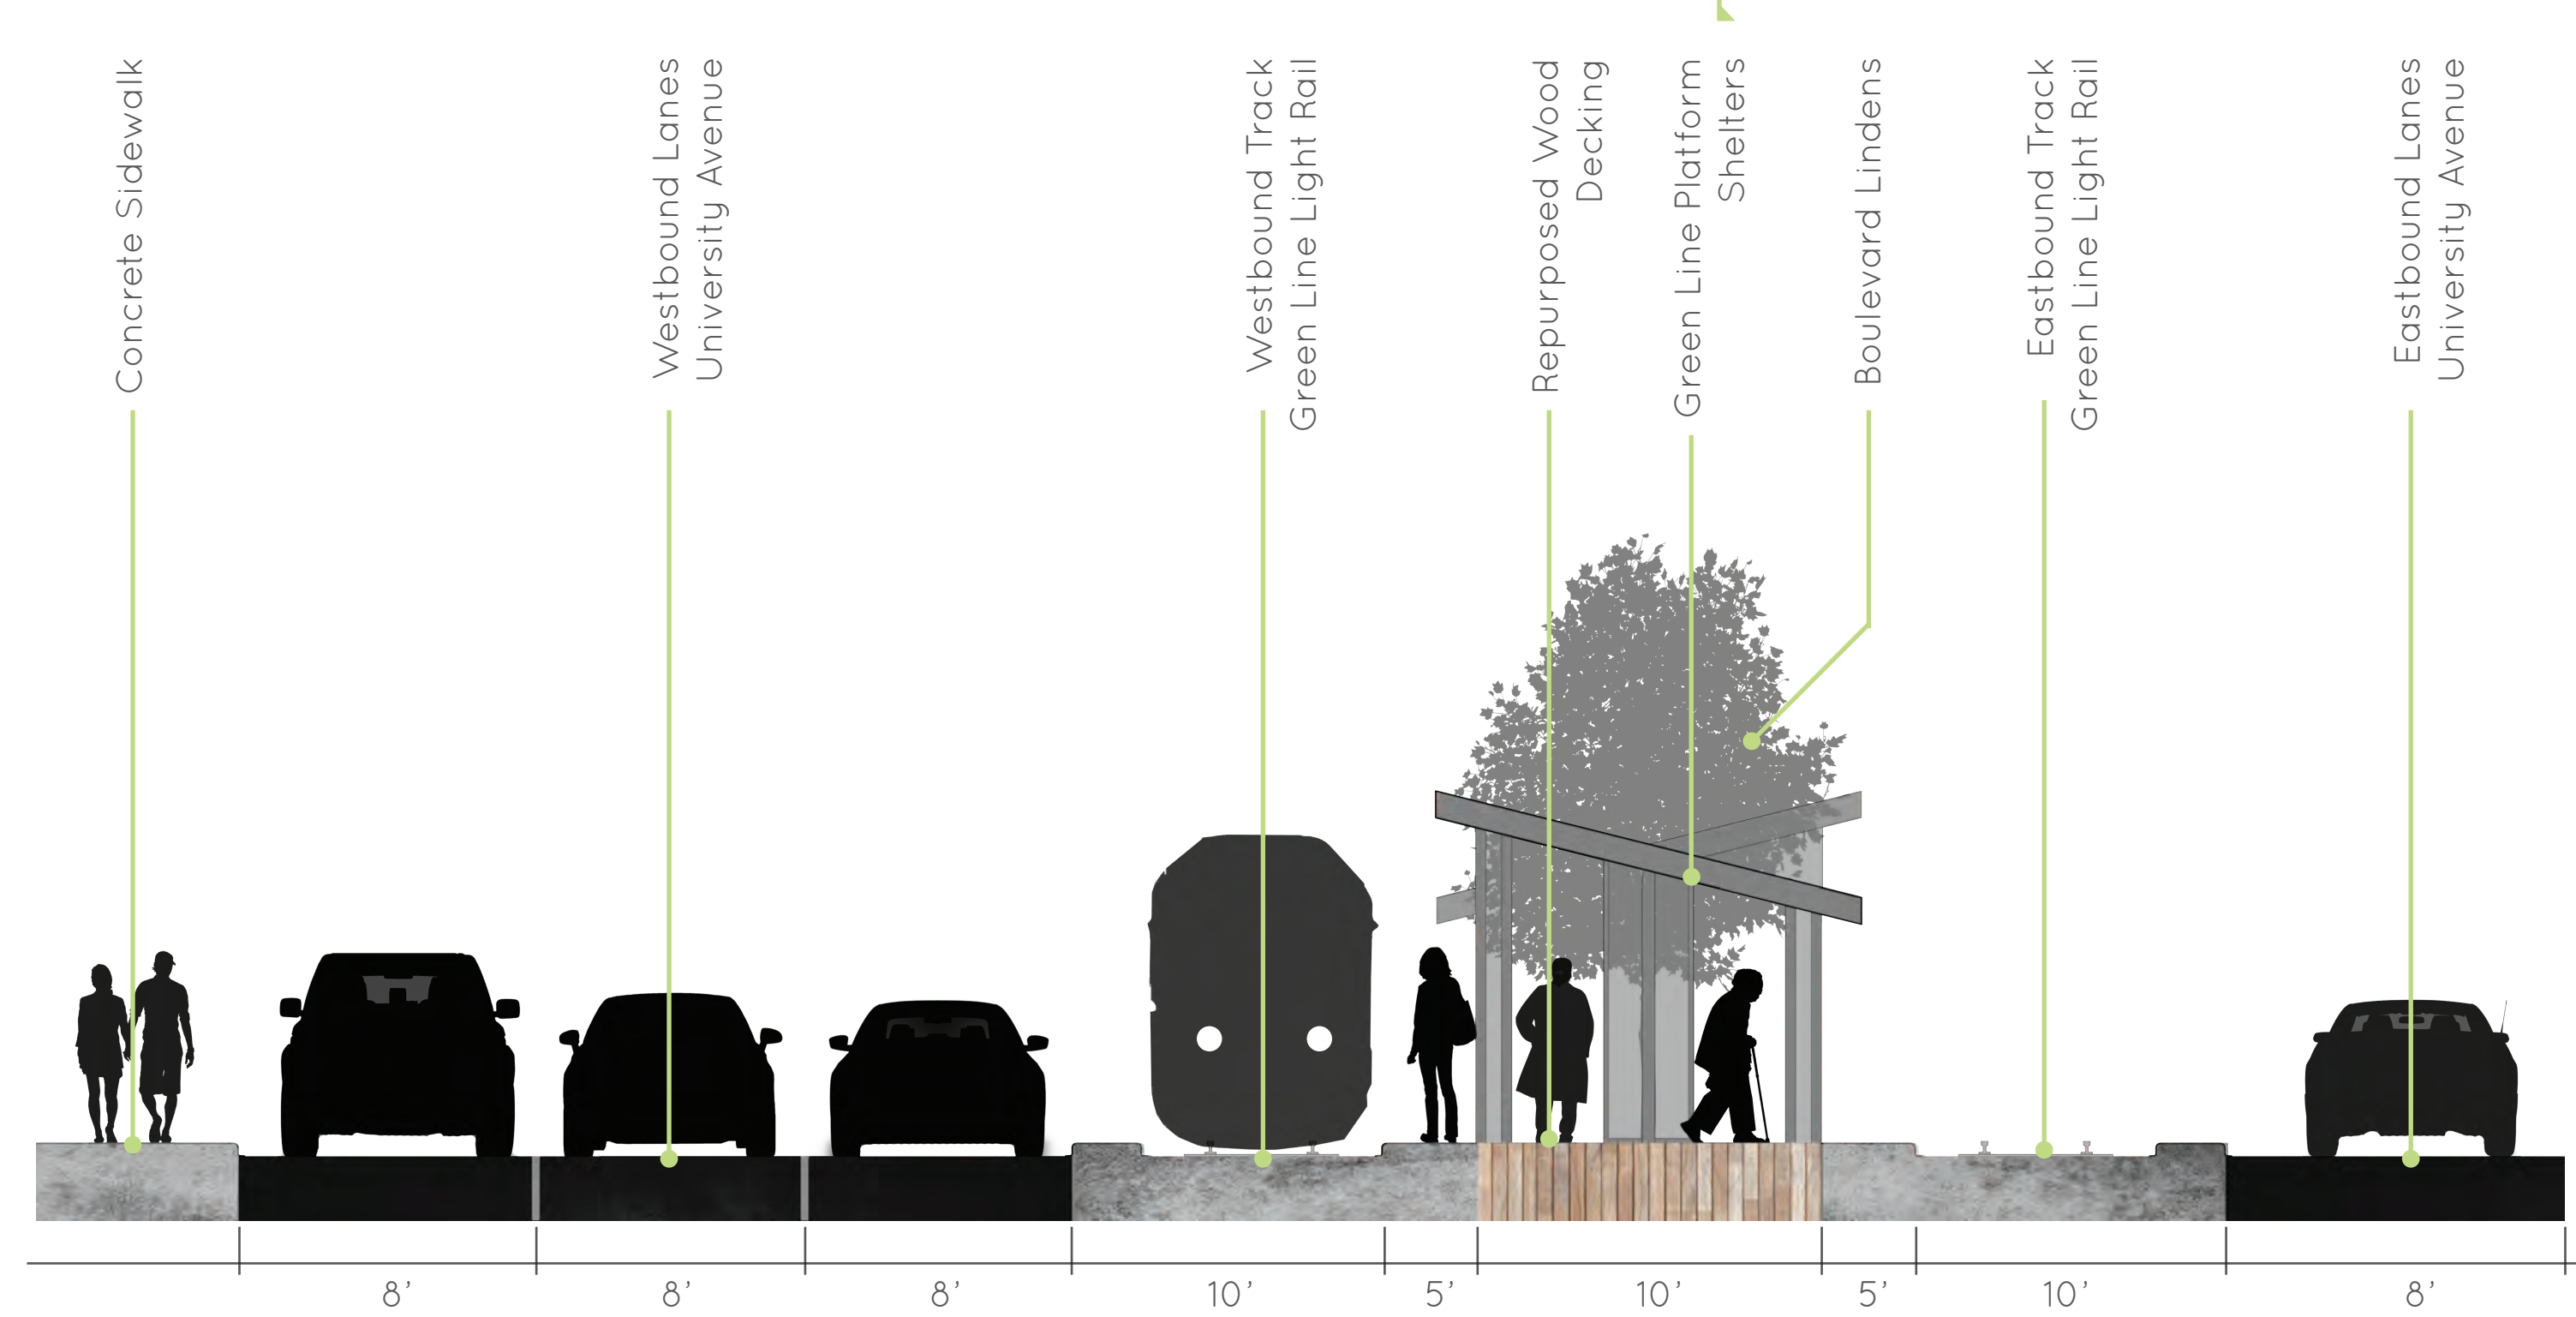

**UNIVERSITY AVE SECTION**

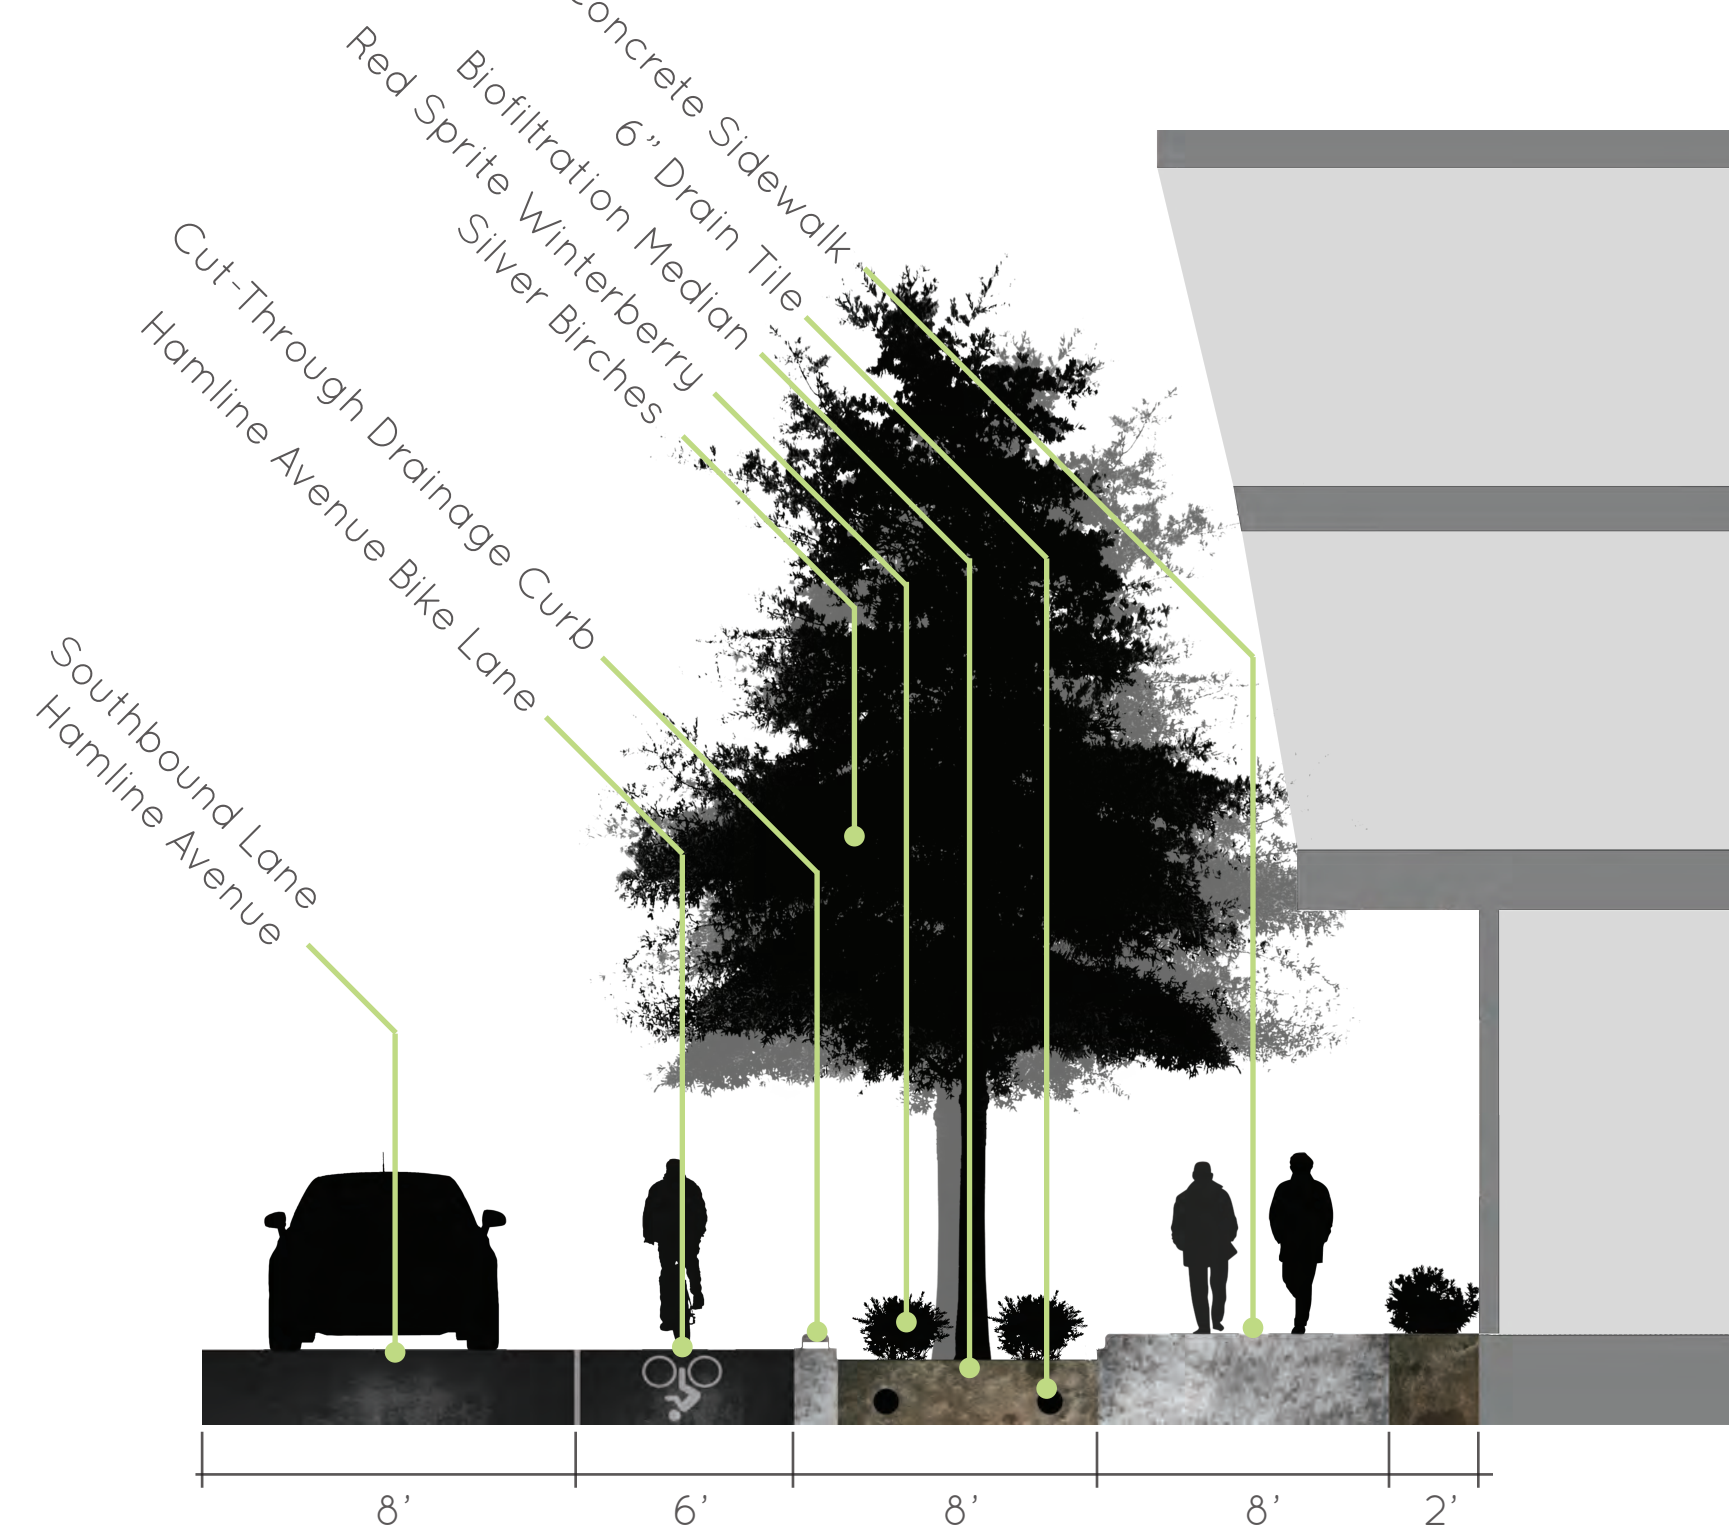

**BIOFILTRATION SECTION**