



Parapet and Green Roof Detail

a

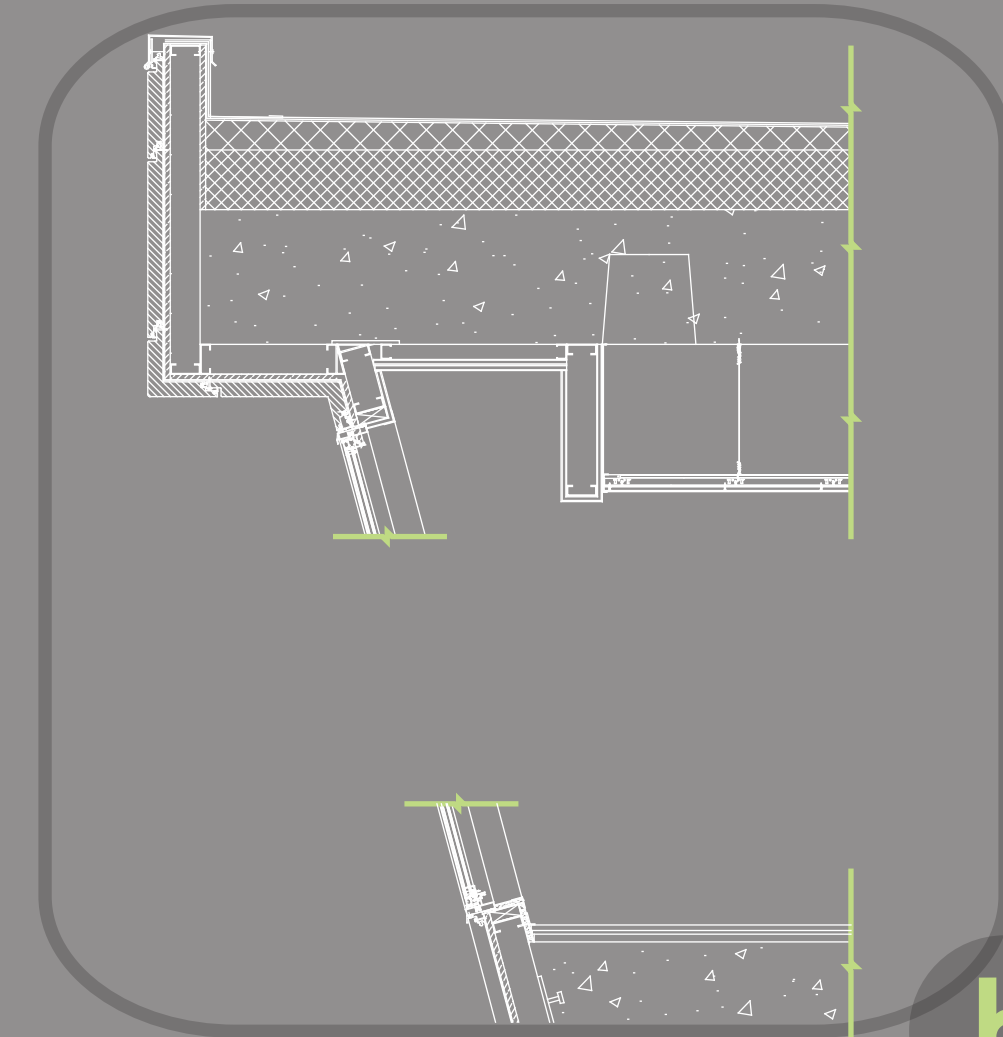

Reinforced Angled Curtain System


b

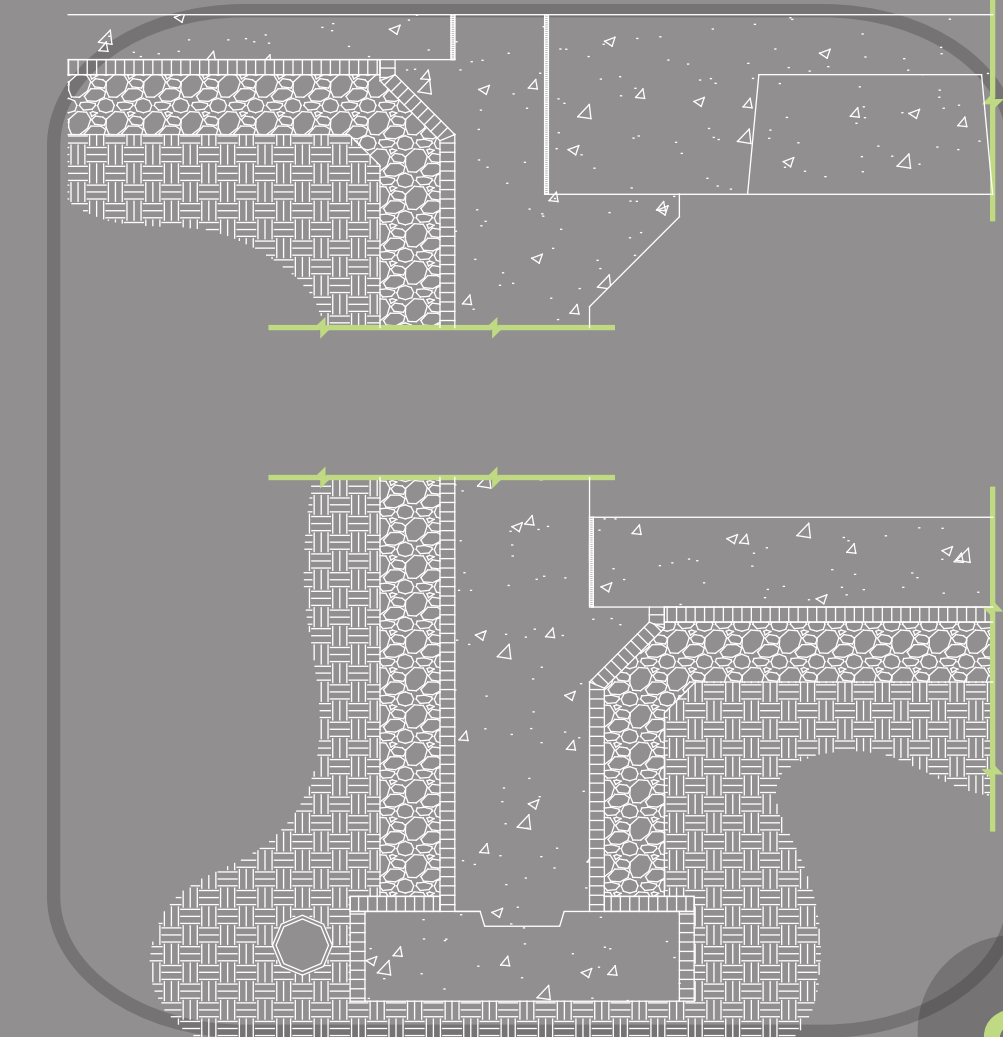


Structural Foundation System

c

- Extensive Green Roof**
 - Vegetation
 - Growing Medium
 - Filter Fabric
 - Moisture Retention
 - Water Proof Membrane
 - Insulation
 - Precast Concrete Joists
- Ceiling Assembly**
 - Suspended Gypsum with Steel Stud Backup
 - Sprinkler Fire Suppression
 - Insulated Supply Air Ducts
 - Return Air Ducts
 - Electric and Cable Trays
 - Light Fixture Components
- Wood Floor**
 - Baseboard
 - Recycled Wood Flooring
 - Wood Slat Underlayment
 - Soundproofing / Insulation
 - Structure
- Metal Panel Facade**
 - Metal Panel System
 - Wood Sheathing
 - Air and Vapor Barrier
 - Cold-Formed Steel Studs
 - Soy-based Insulation
 - Interior Finish Material

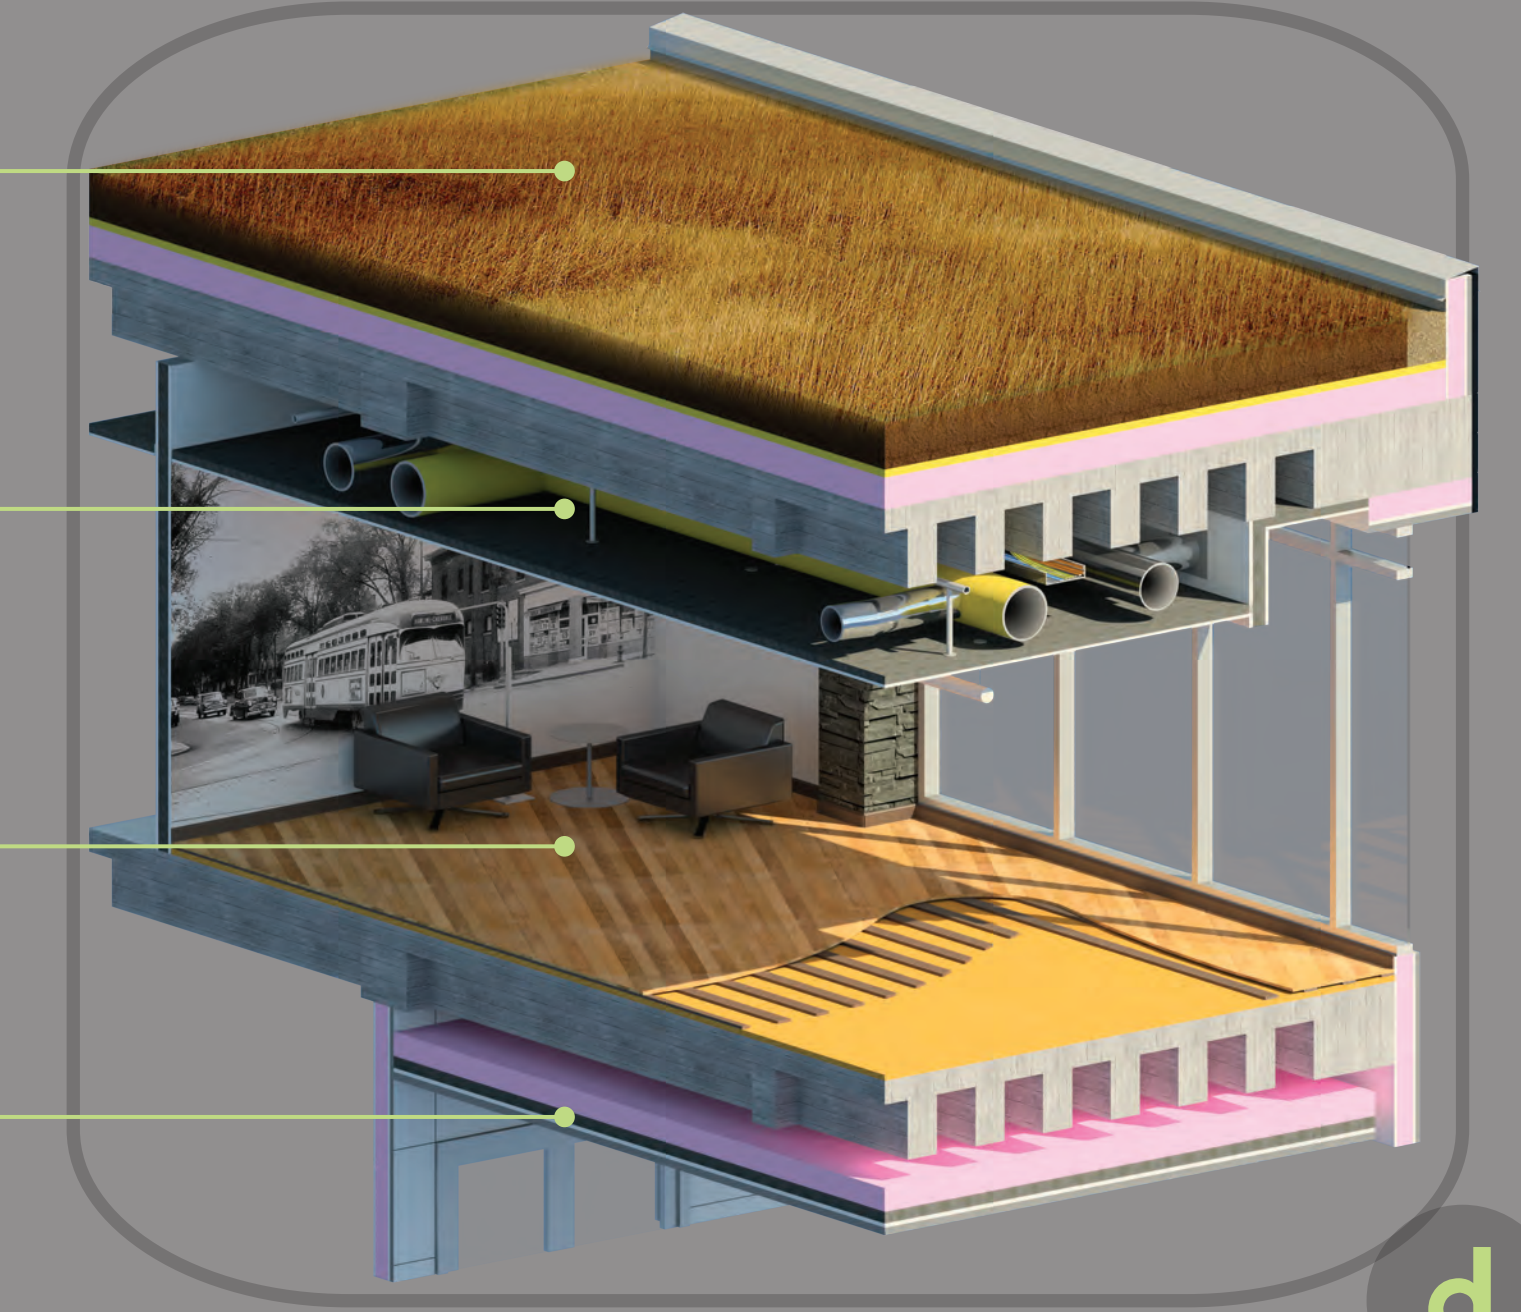

d

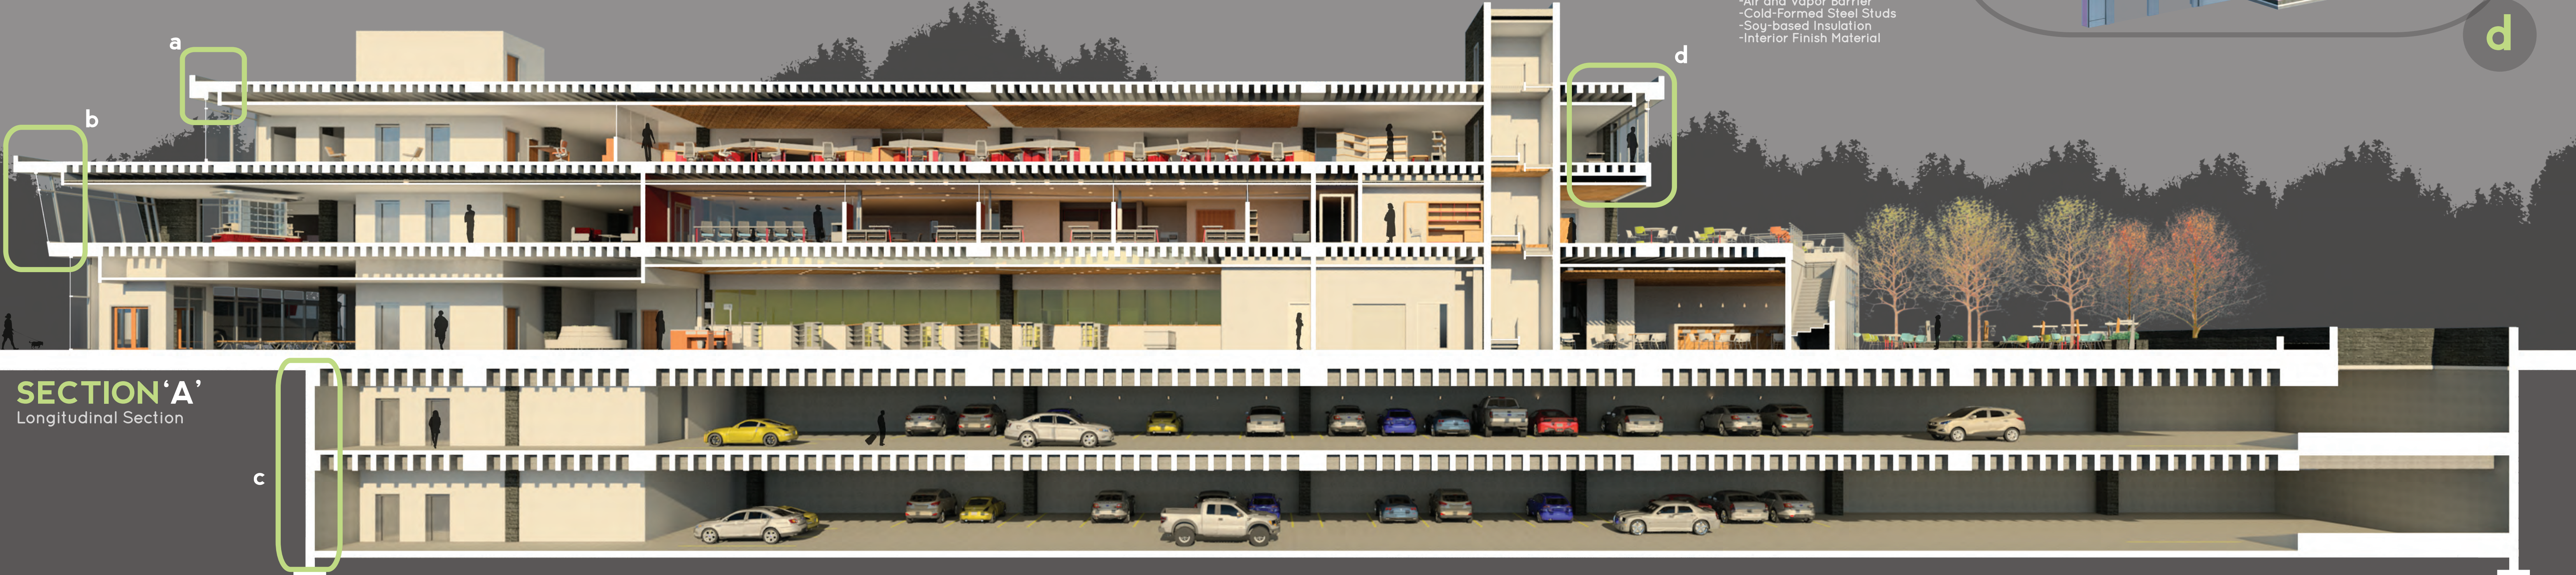

SECTION 'A'
Longitudinal Section

c