

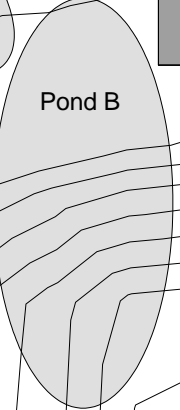
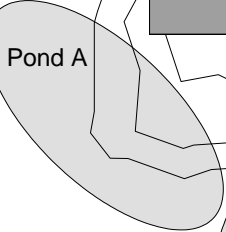


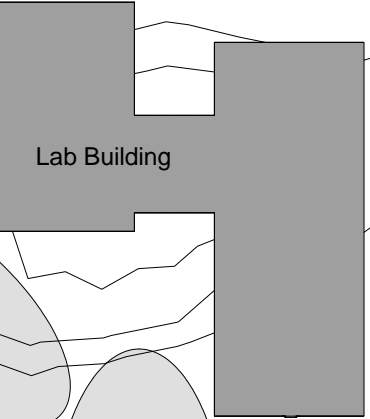

Existing Forest

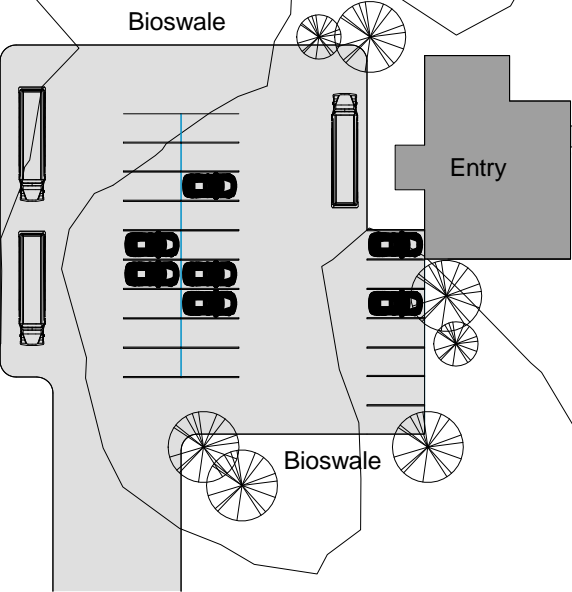

Existing Pond


1 Site Plan  
1" = 60'-0"

## Room Legend




- Public Space
- Lounge
- Toilets
- Sm Conference
- Lg Conference
- Presentation
- Mechanical
- Greenhouse
- Breakout Space
- Office
- Lab
- Storage




② First Floor Plan  
1/16" = 1'-0"

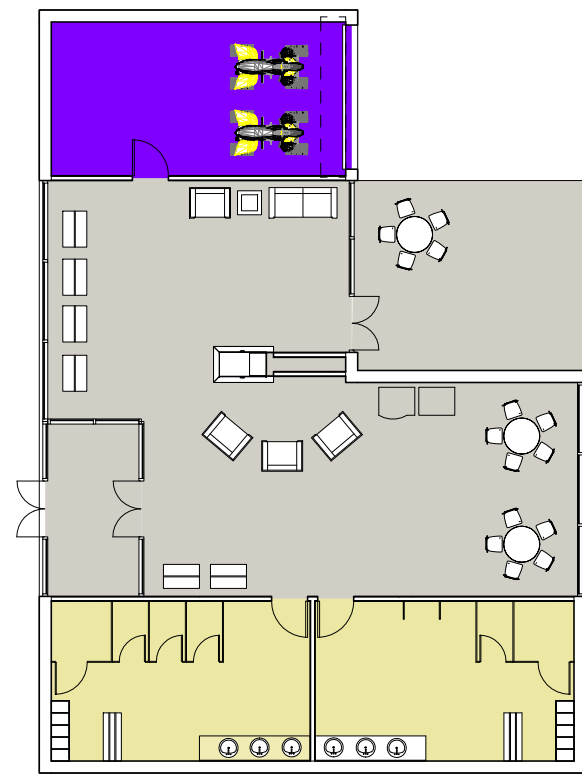


① Entry Building  
1/16" = 1'-0"

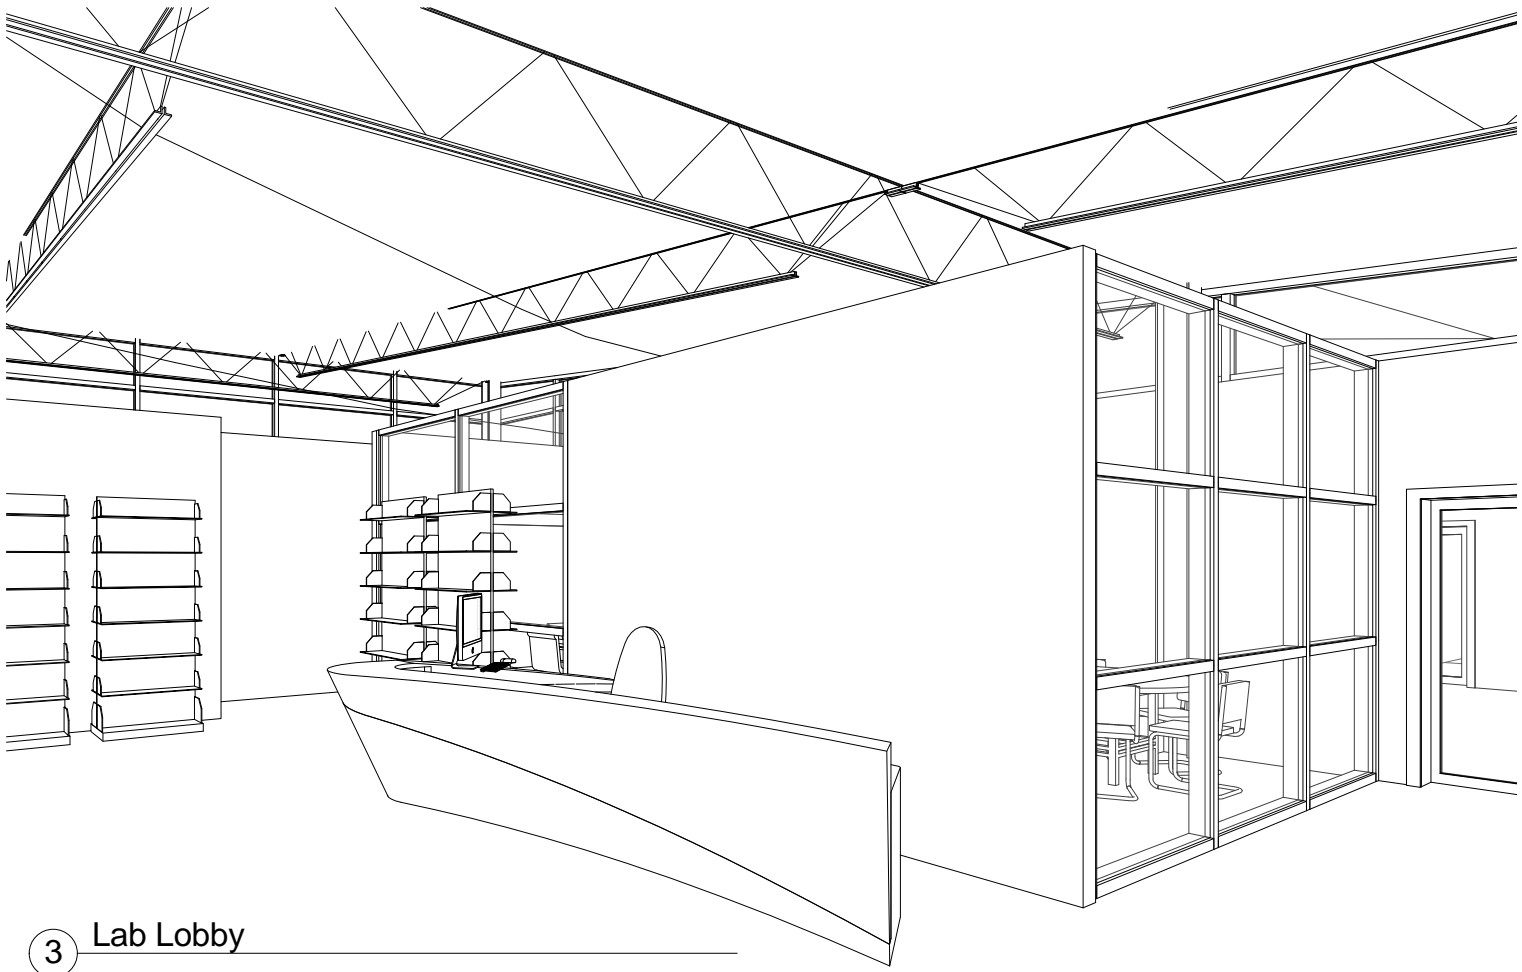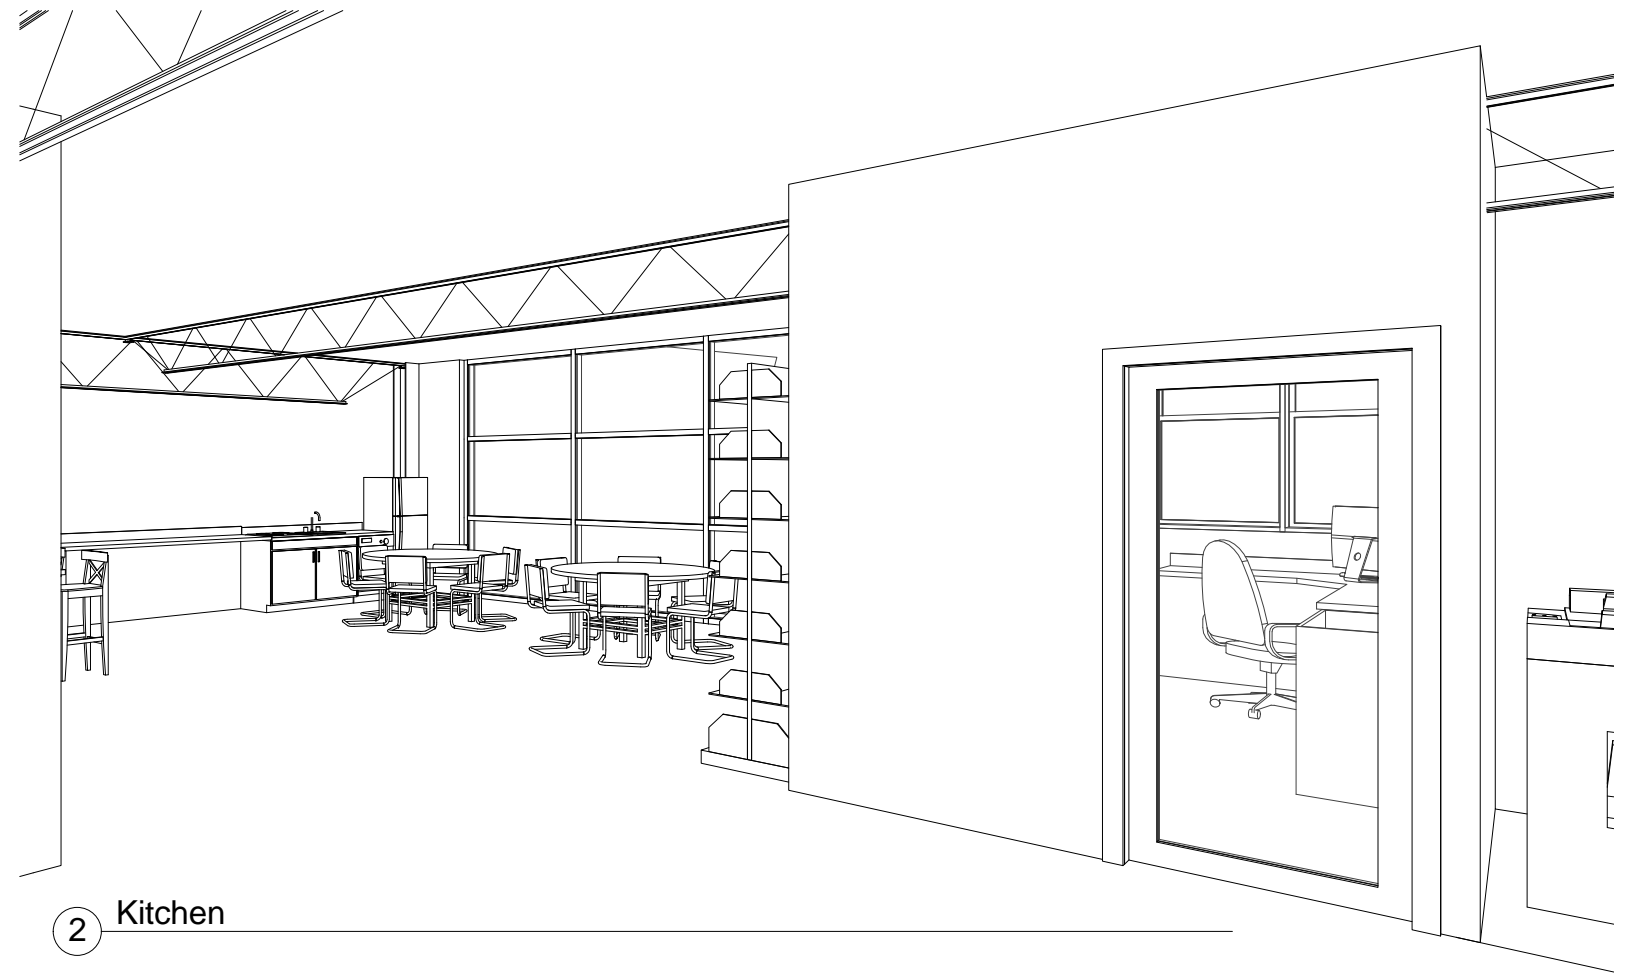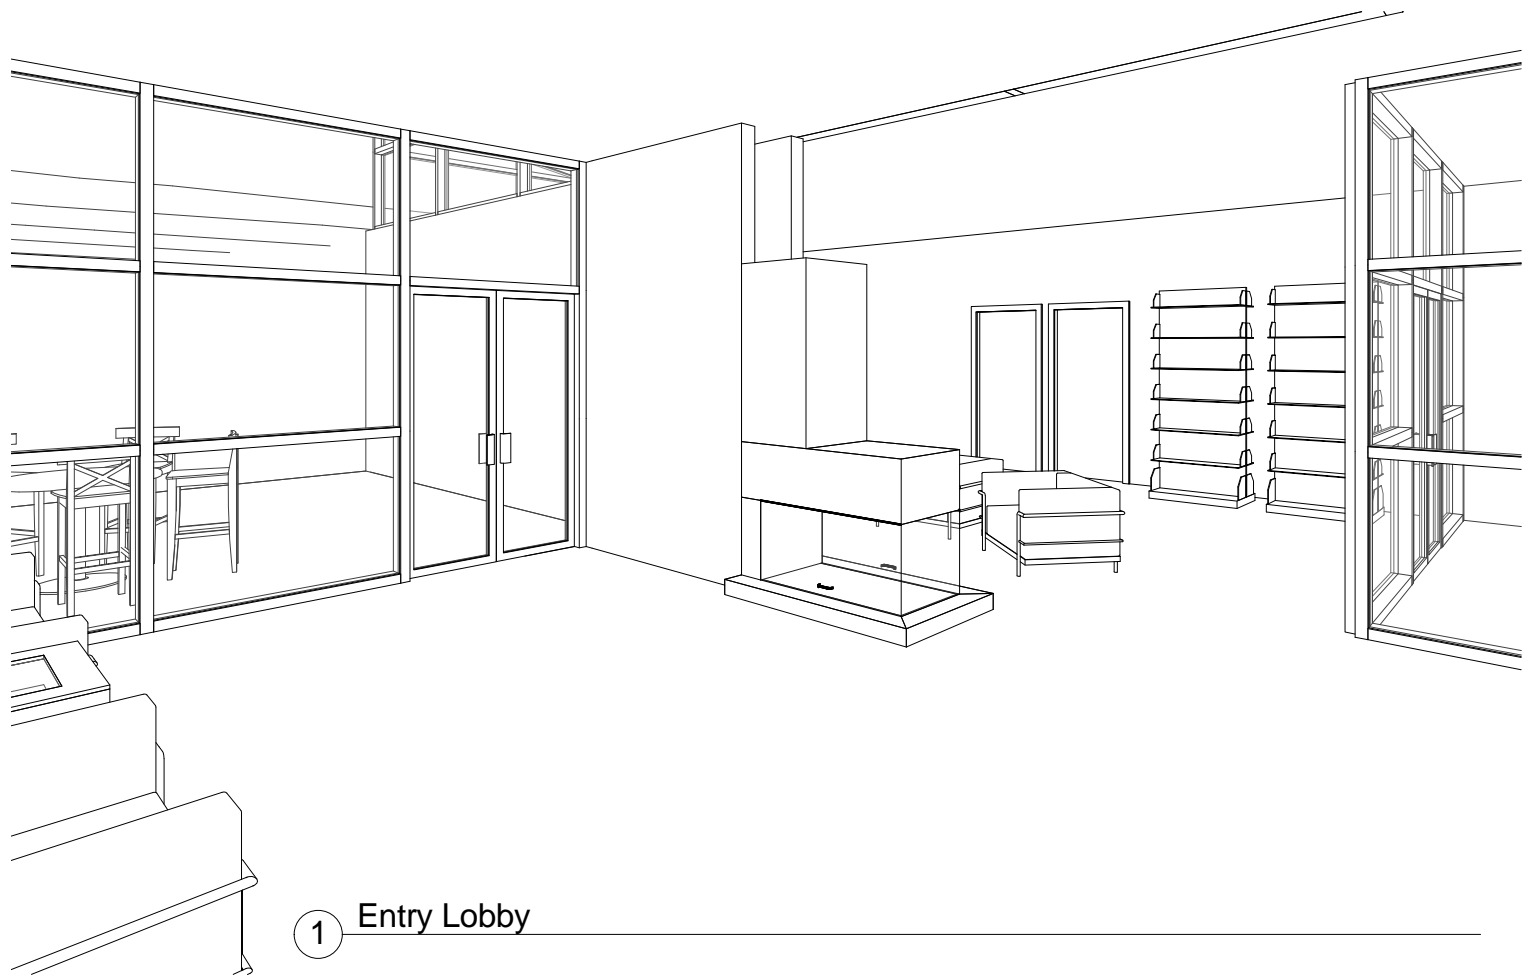


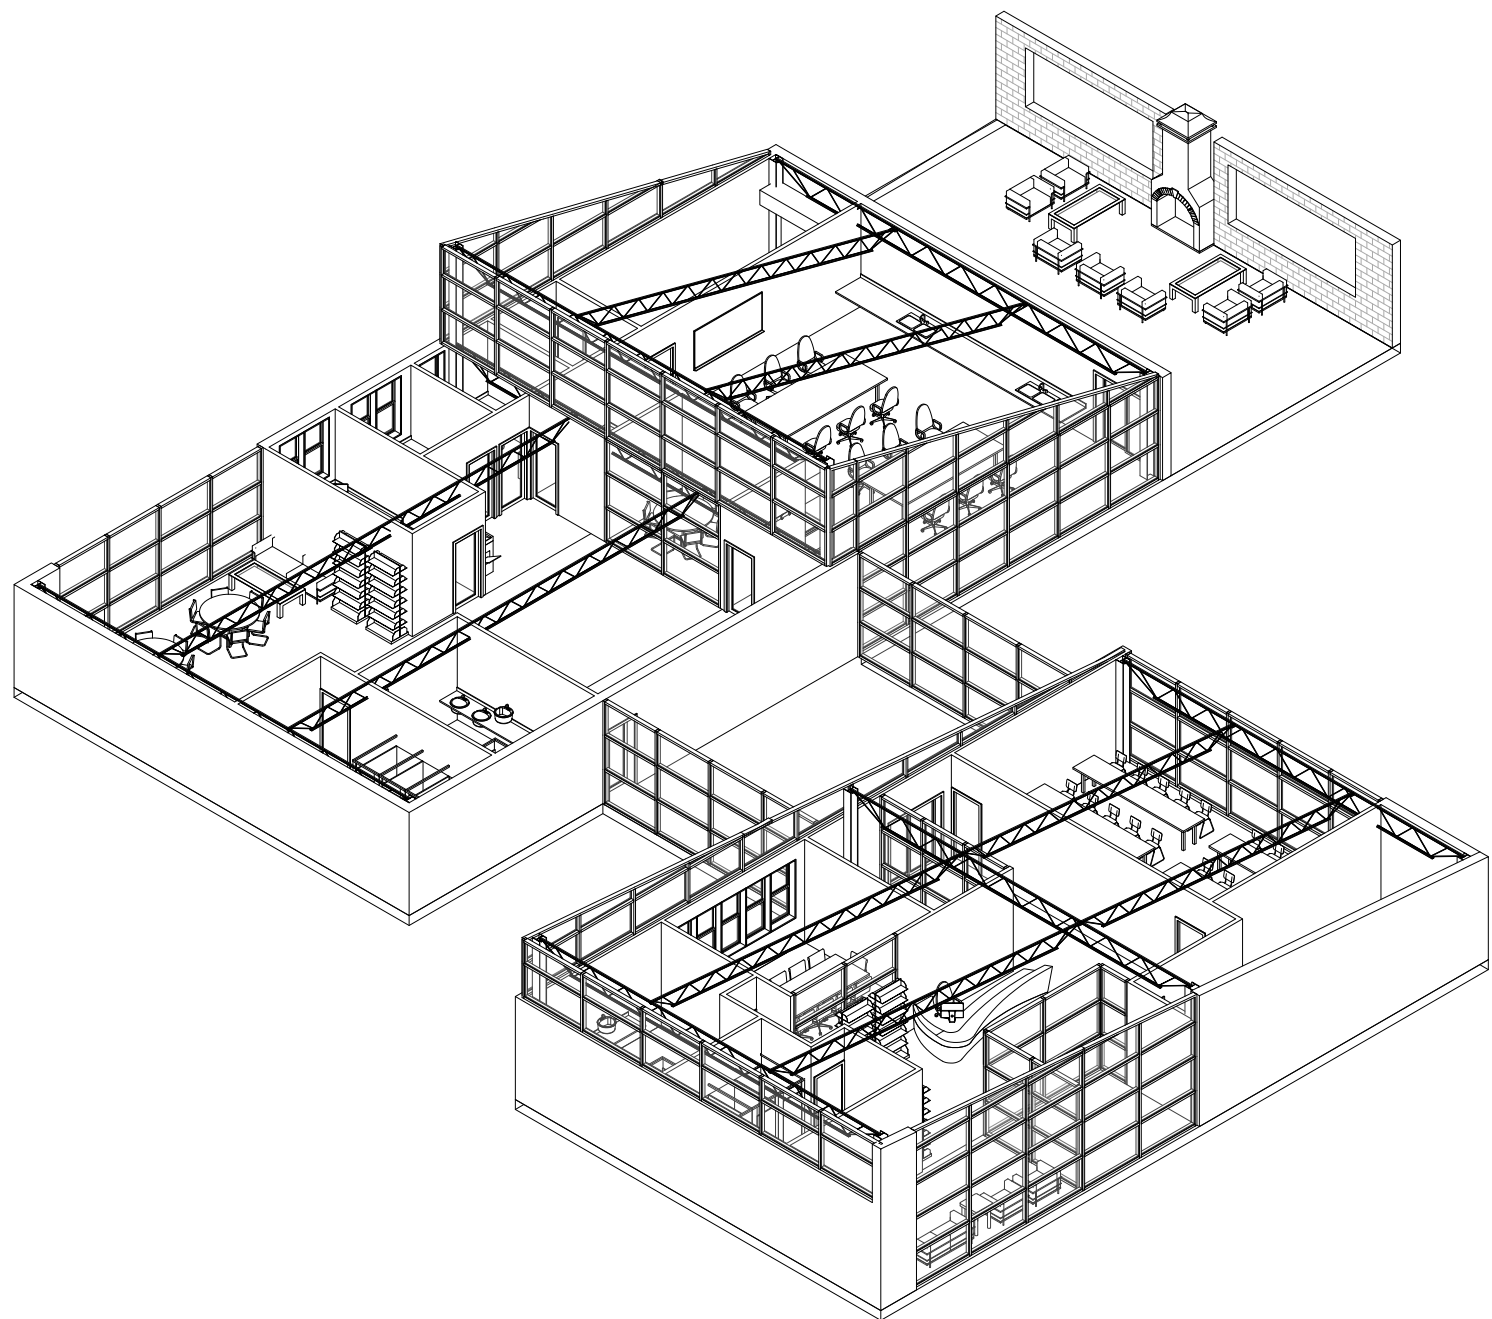


1 Building Model

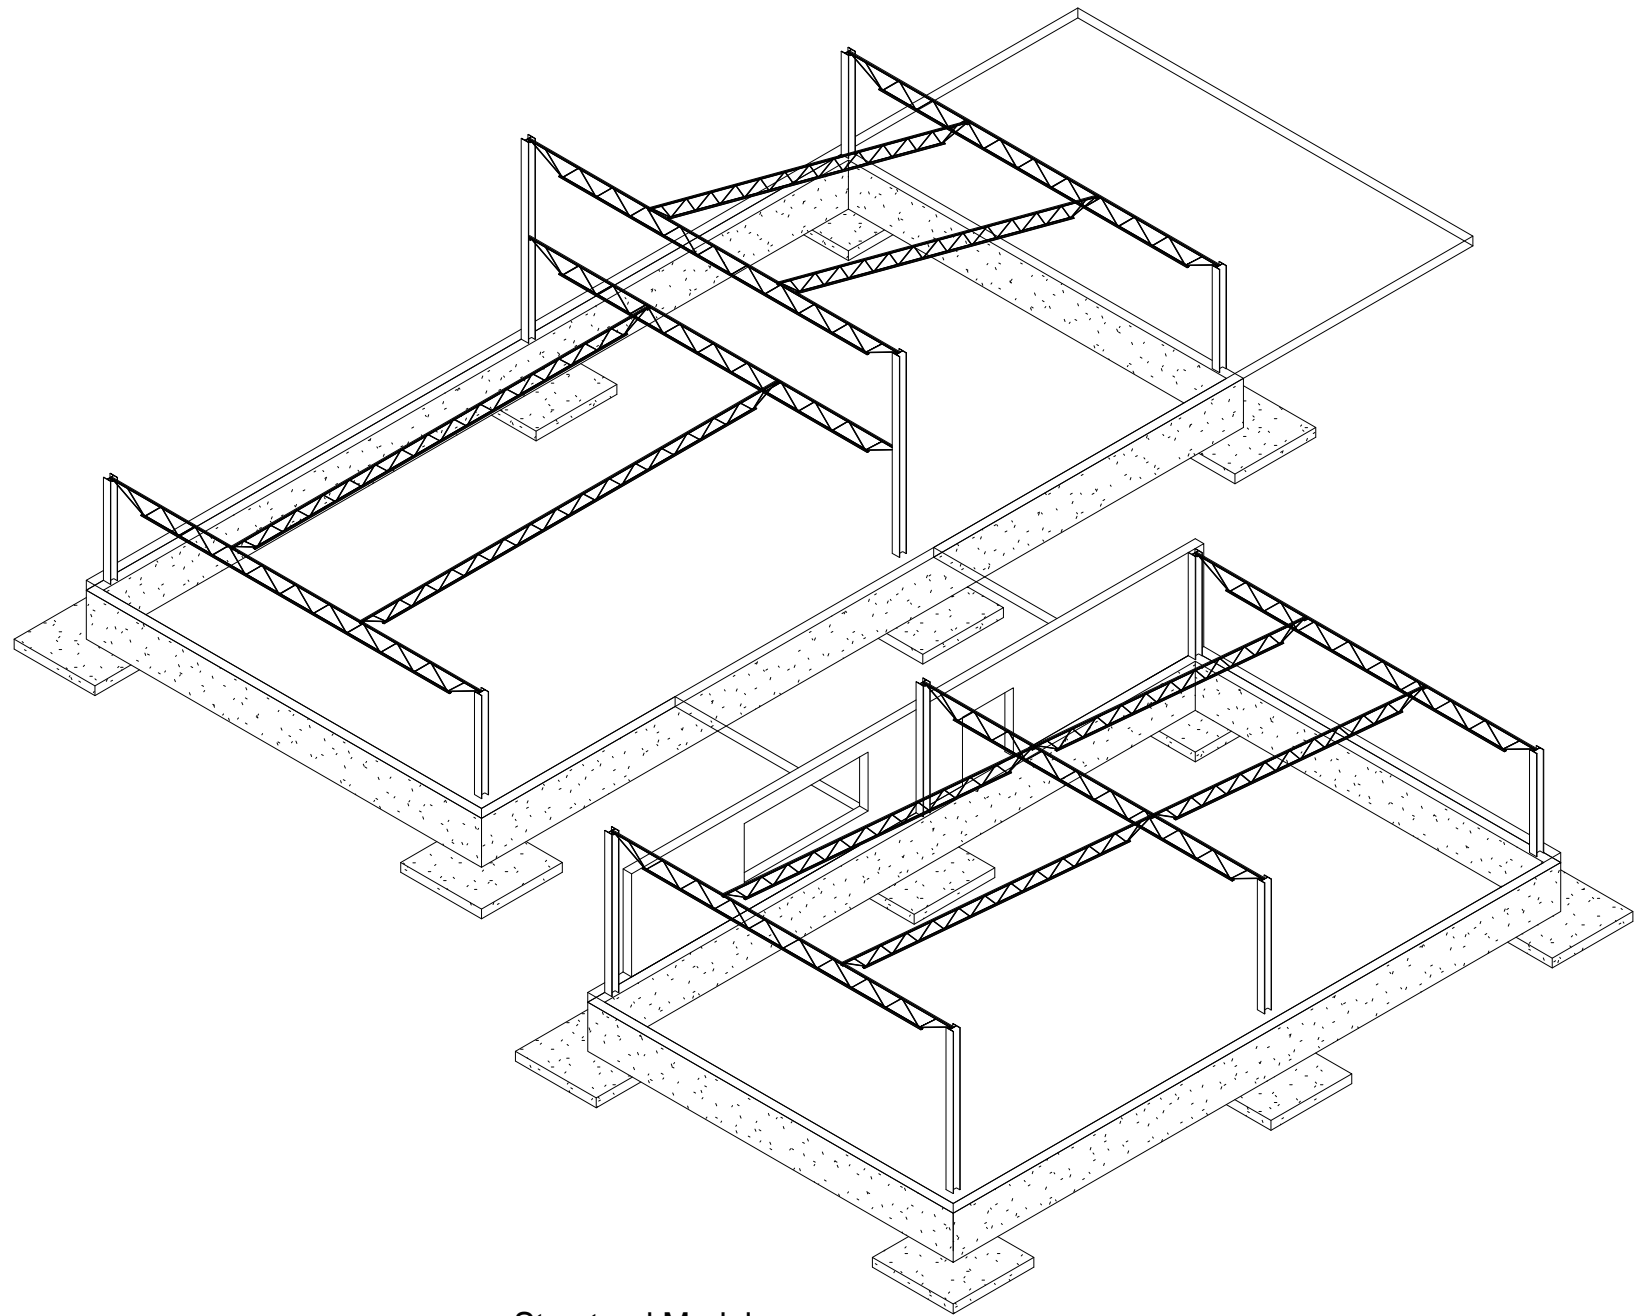


2 Structural Model

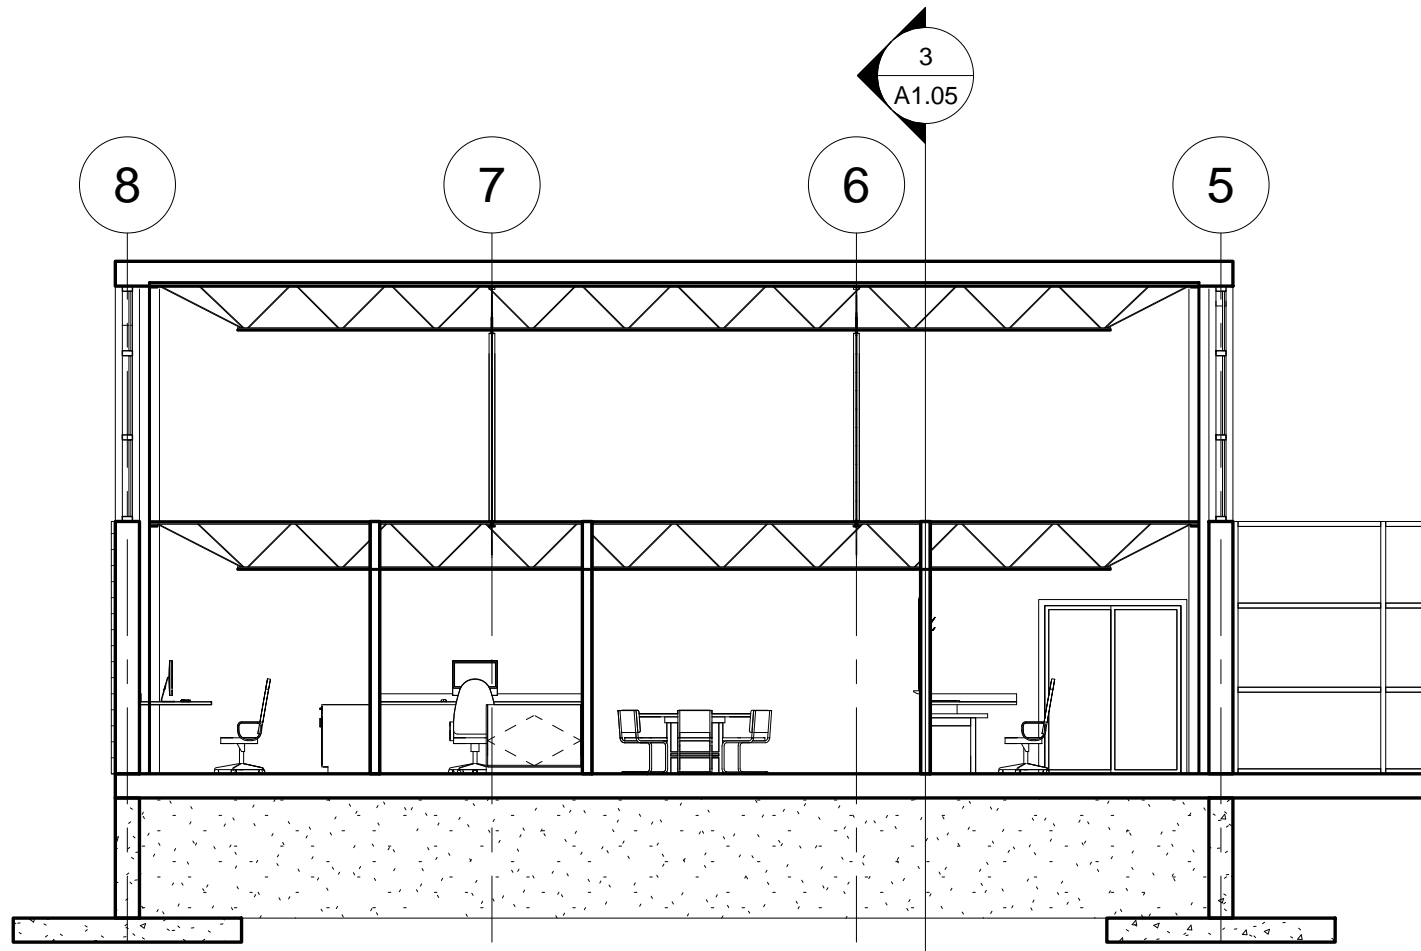

① Office  
1/8" = 1'-0"

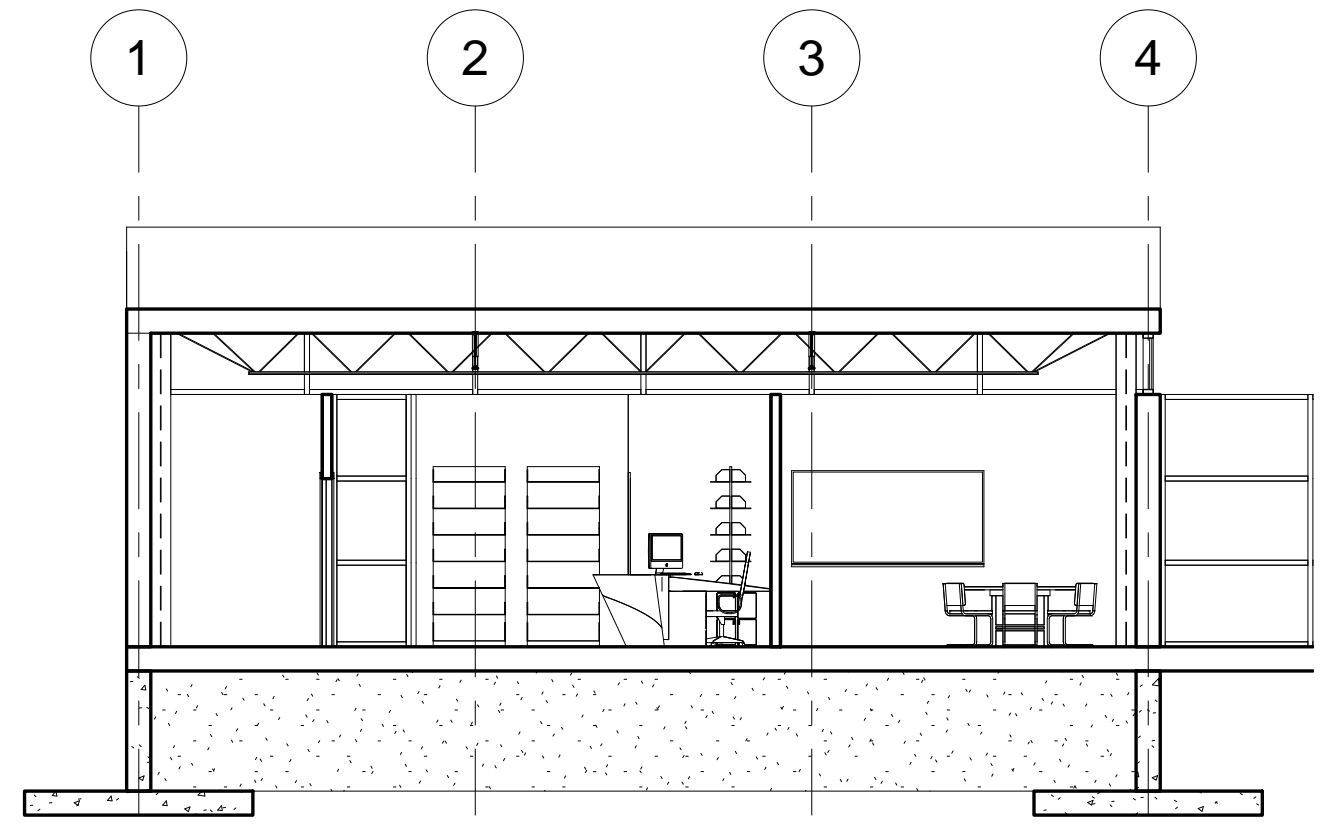

② Lobby  
1/8" = 1'-0"

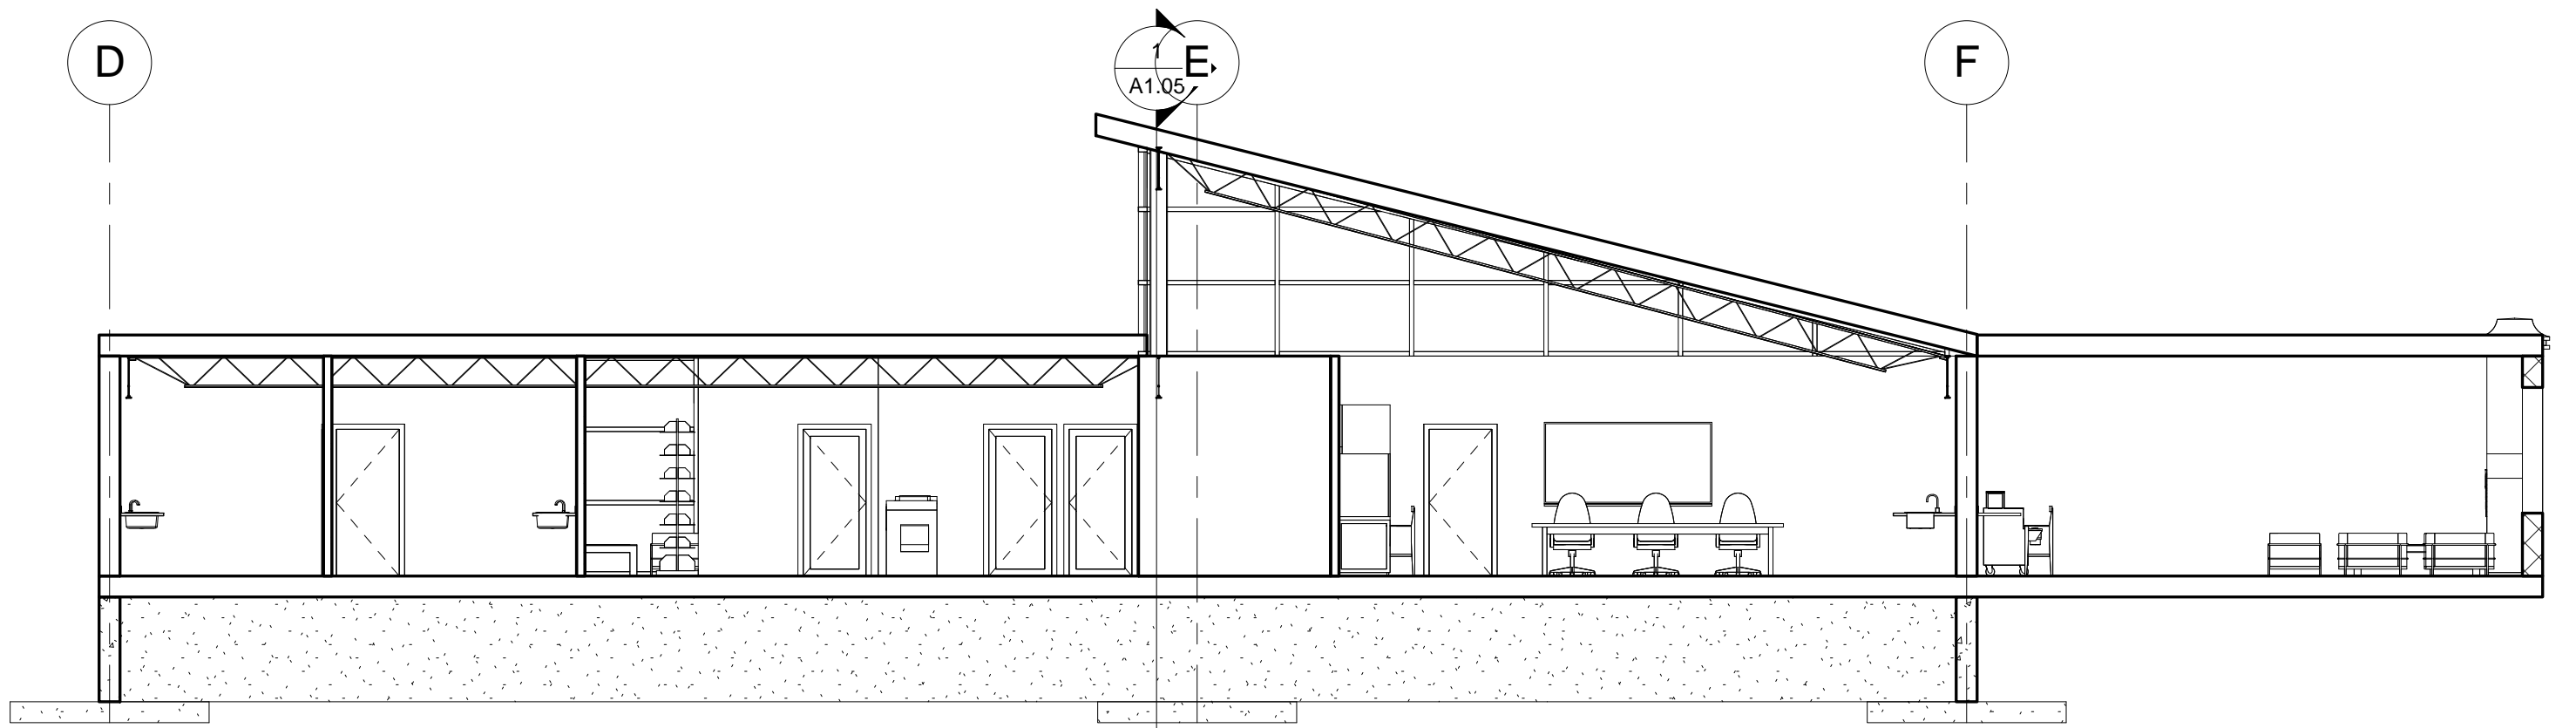

③ Lab  
1/8" = 1'-0"