



Egress

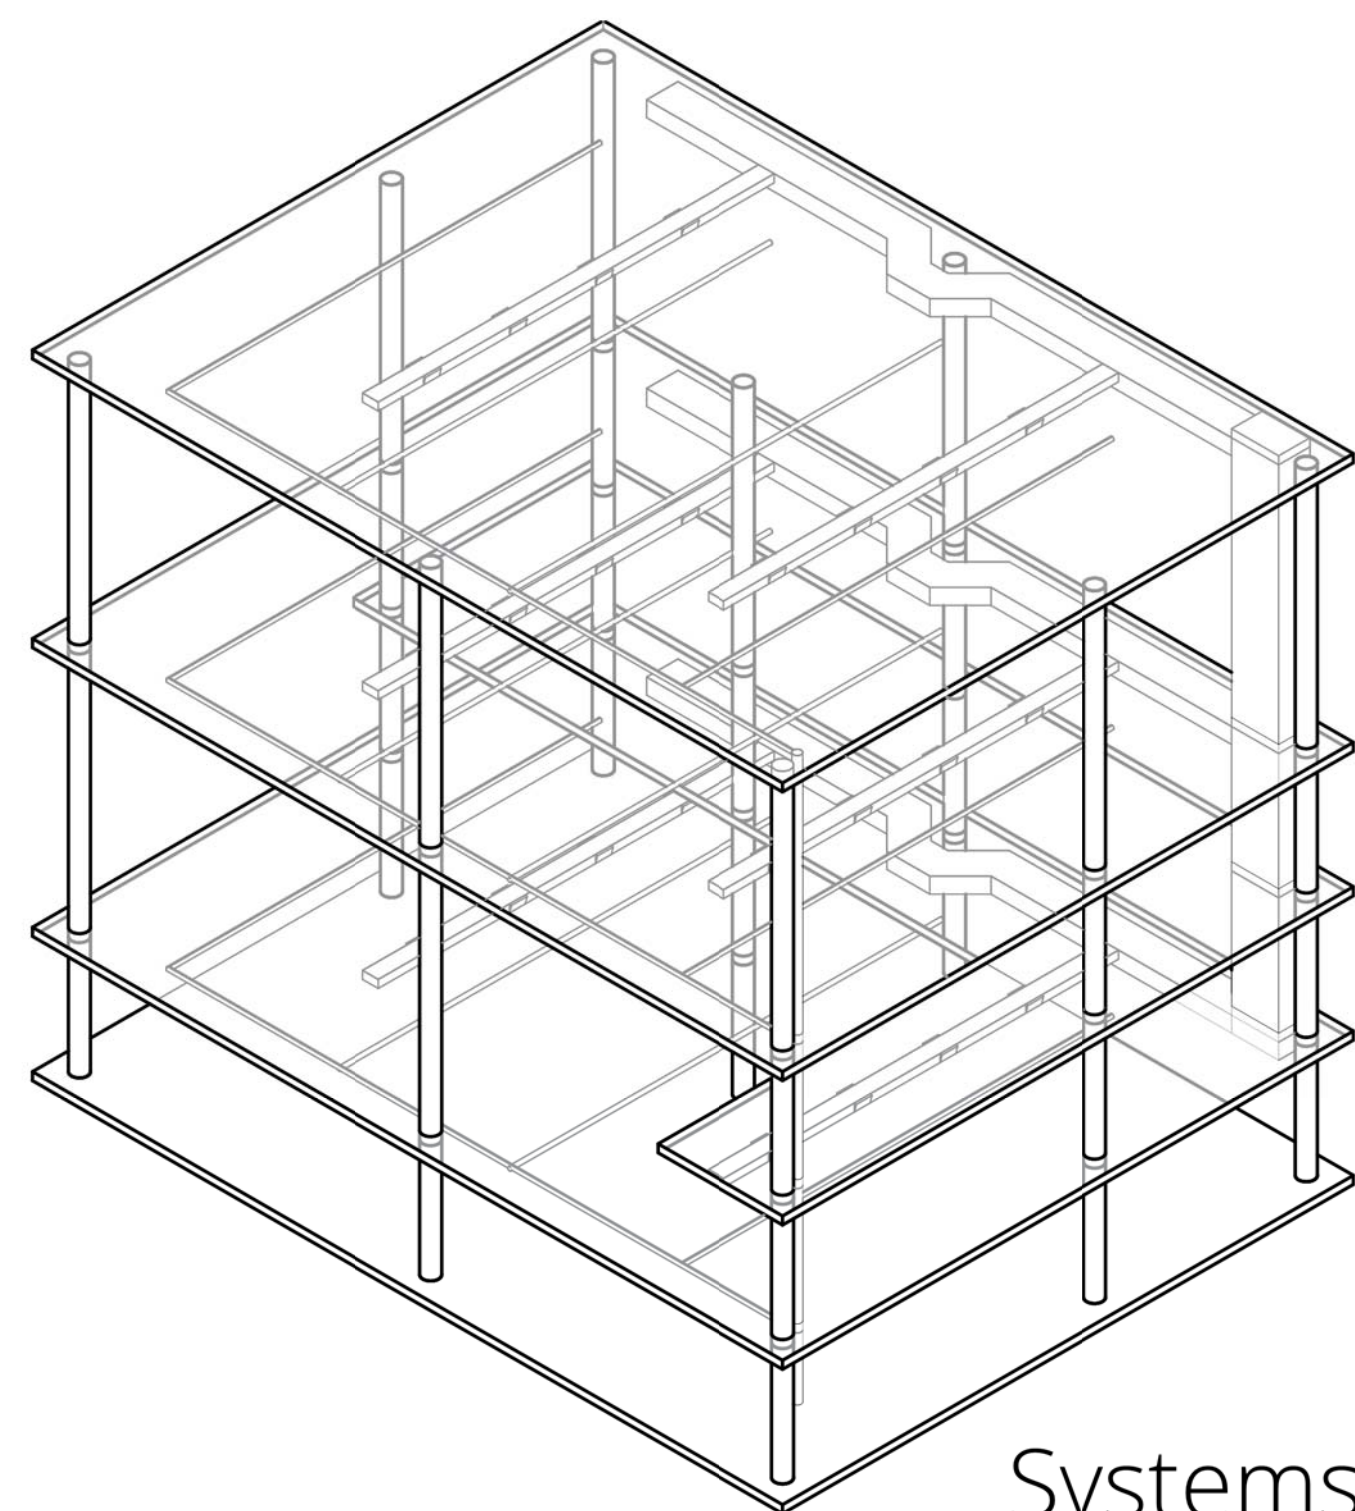



Systems

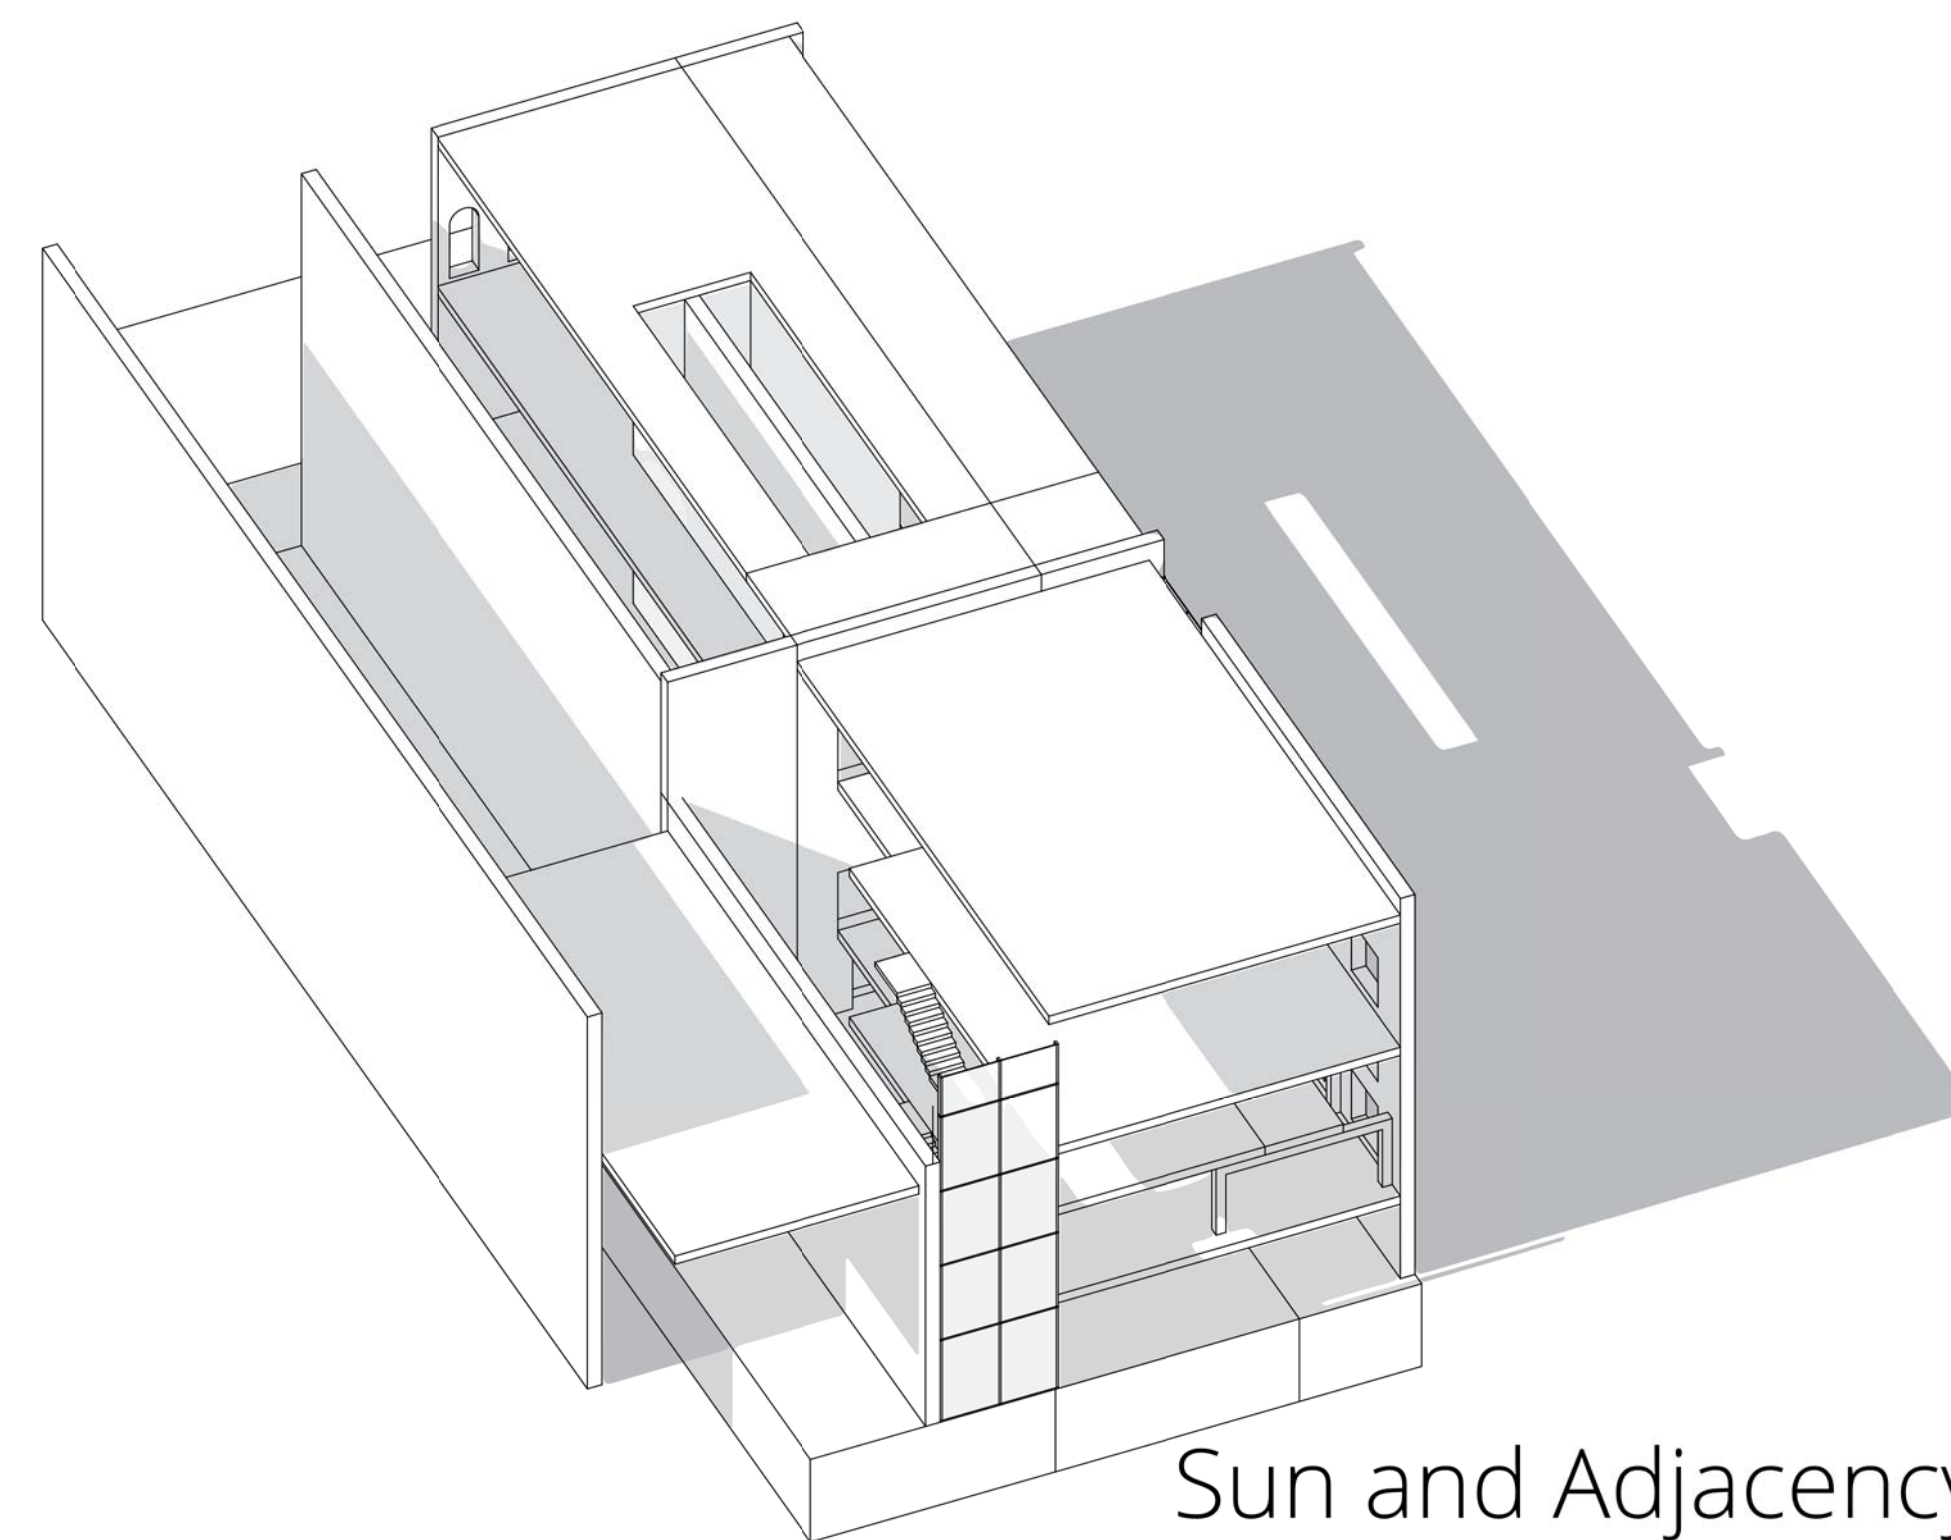


Sun and Adjacency



Atrium

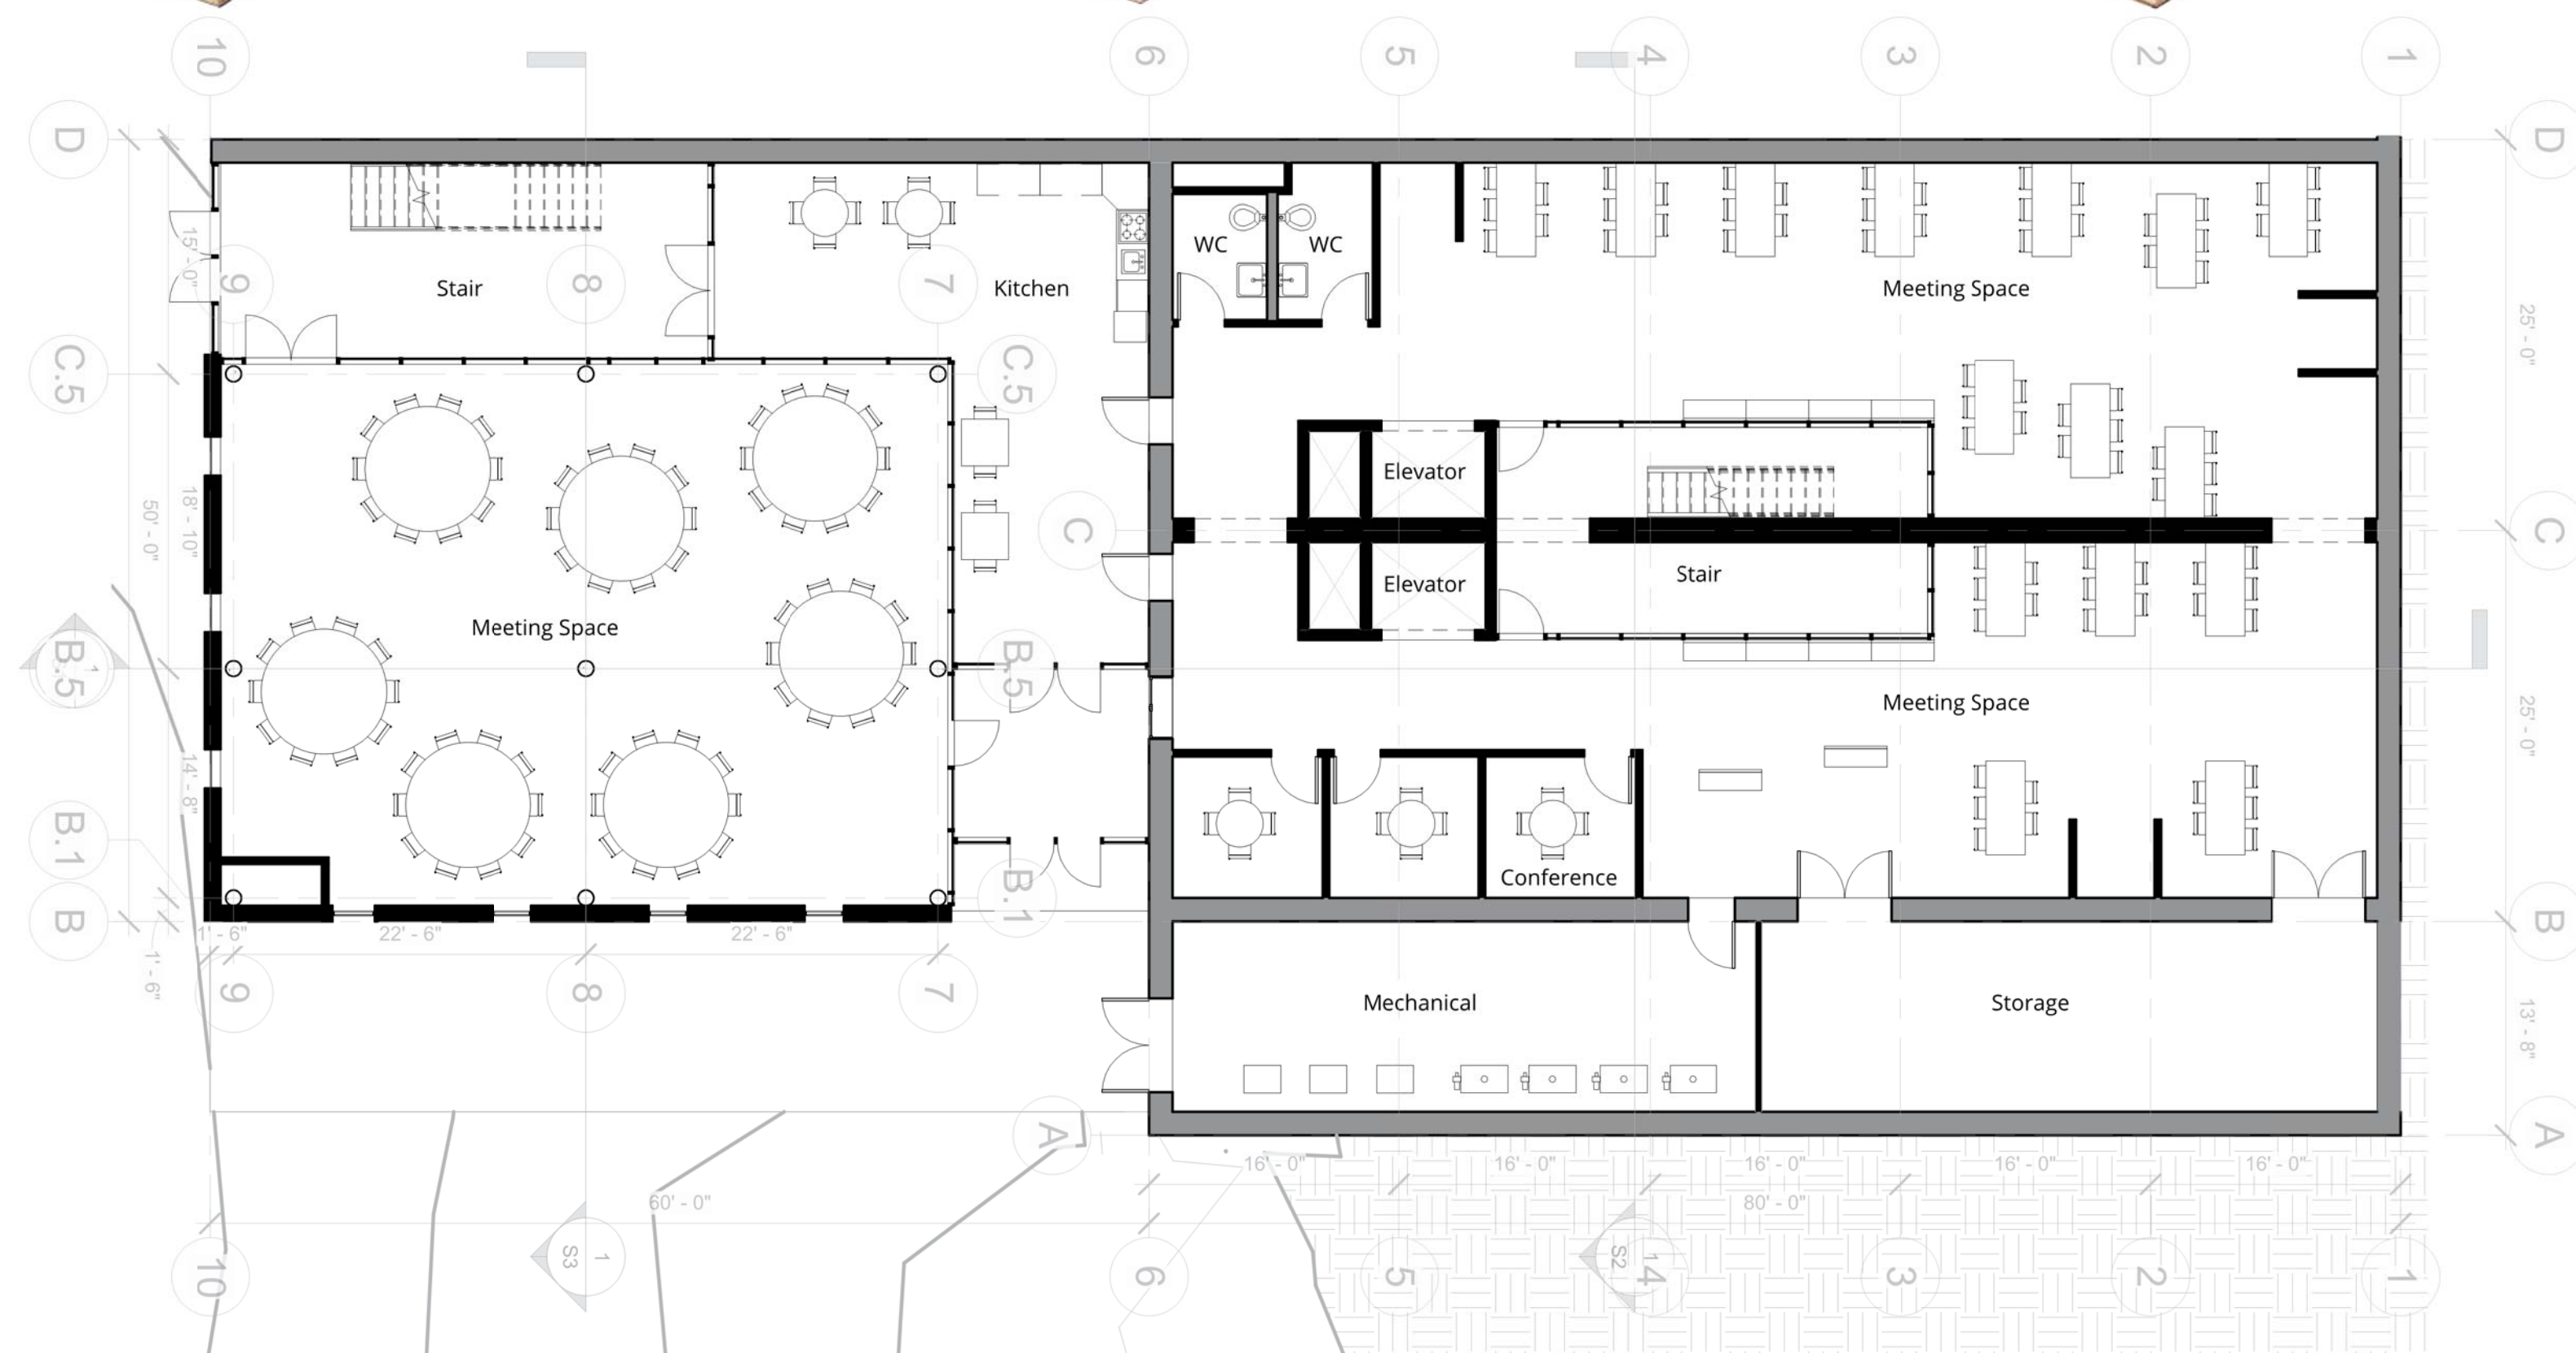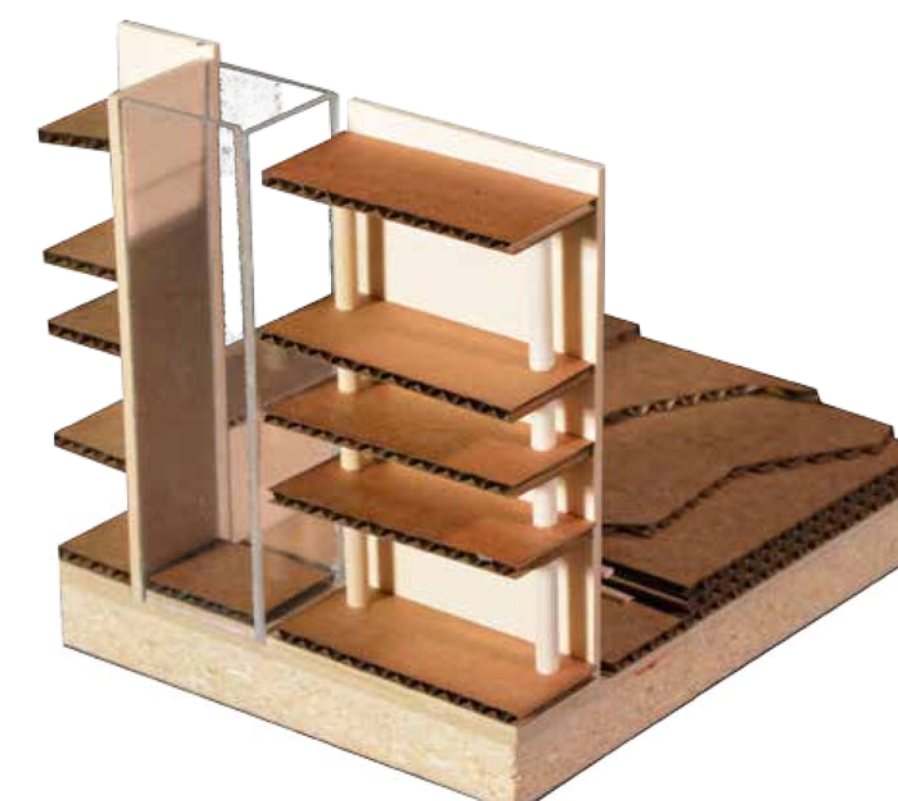

Concourse Plan

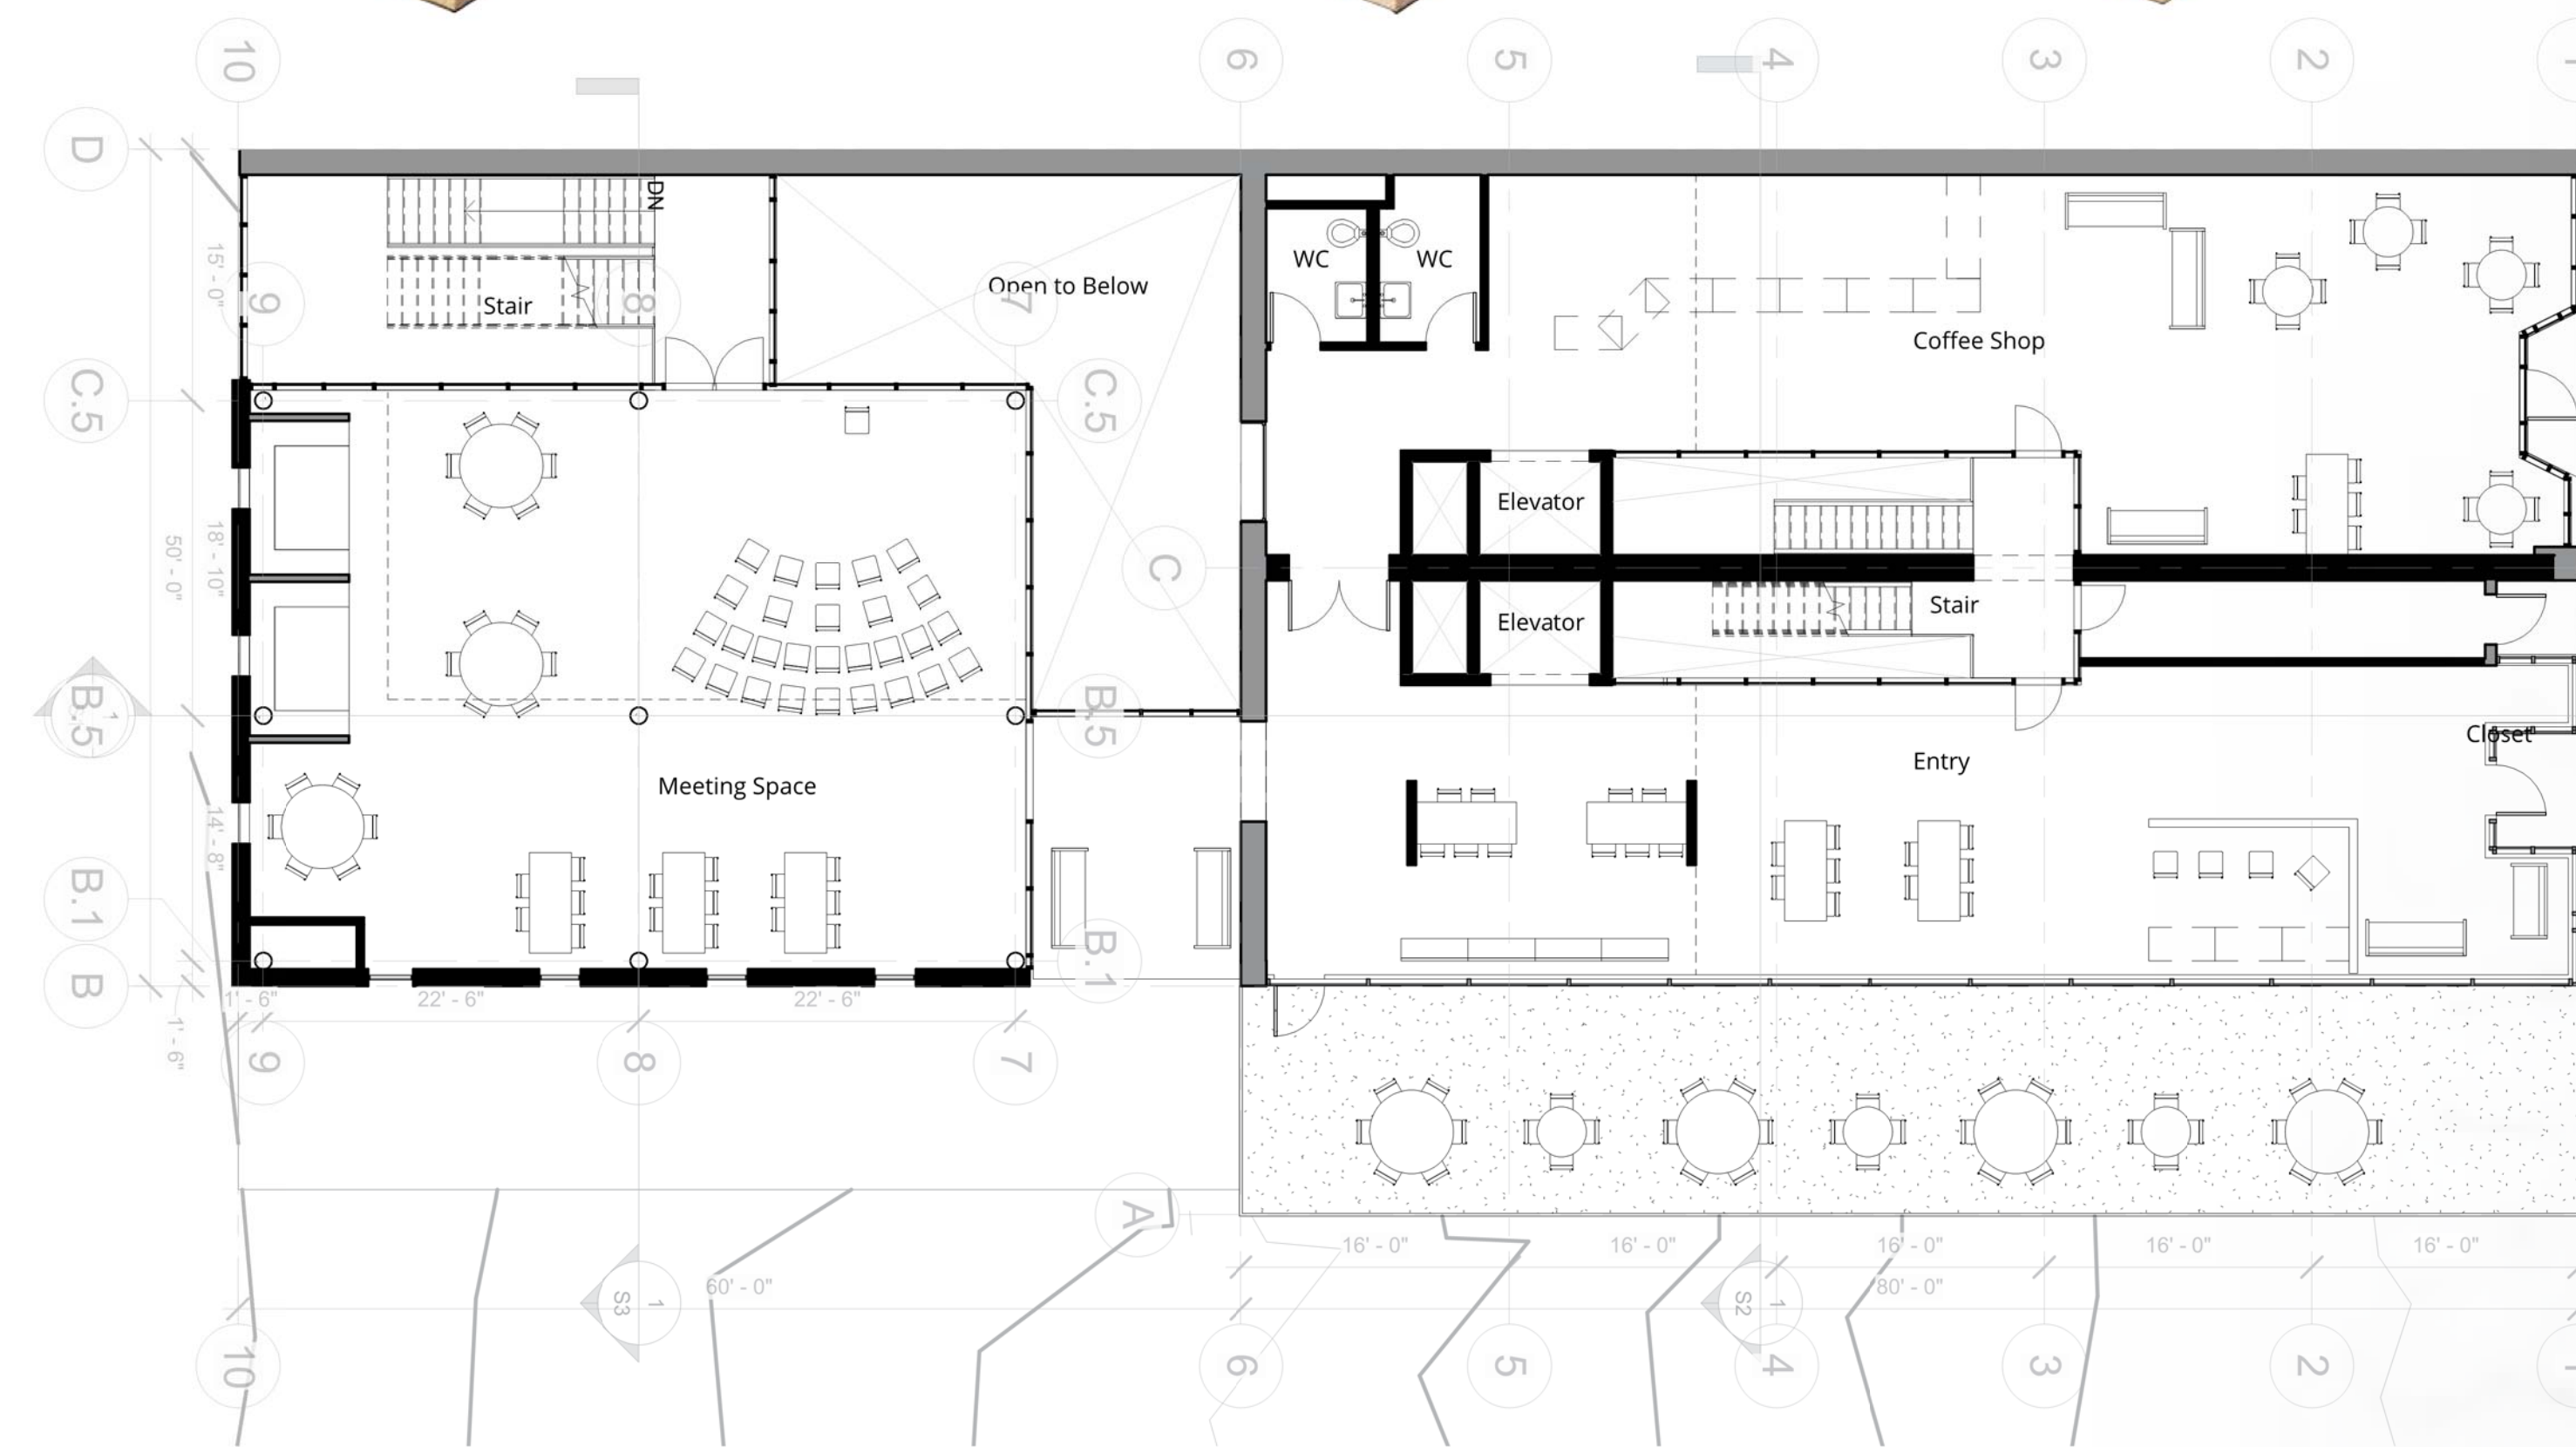

First Level Plan

