




Light Well on Common Wall



Activity in Corridor



Split Level Views

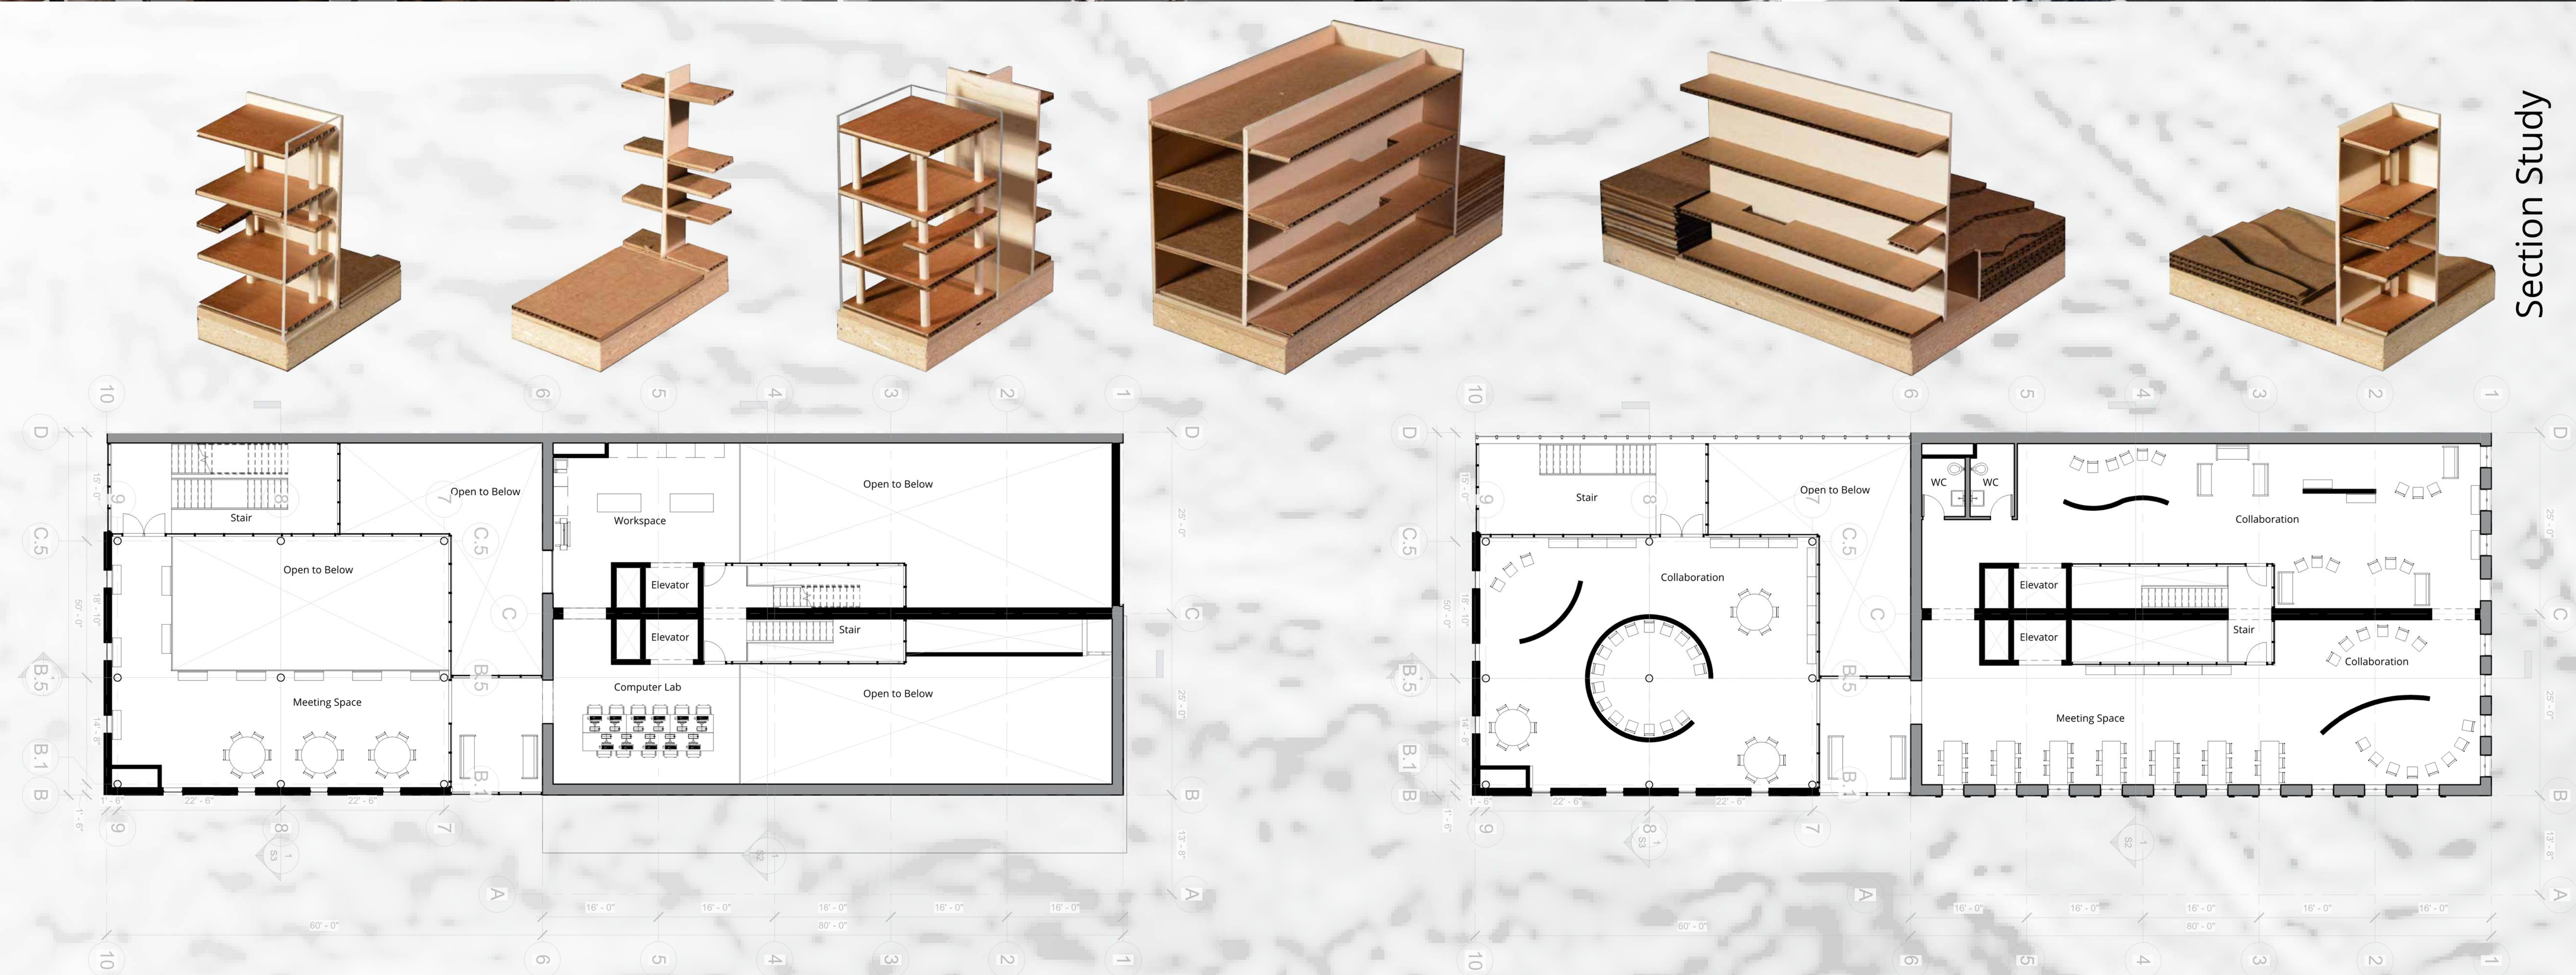

Section Study

Mezzanine Level Plan

Second Level Plan