

EAGLE'S HEALING NEST MASTER PLAN

FIRST SCHOOL BUILDING - EMPTY

- ONE OF THE OLDEST BUILDINGS ON THE CAMPUS
- RESTORE EXTERIOR
- RENOVATE INTERIOR FOR FLEXIBLE OFFICES FOR VOLUNTEERS AND TEACHERS

RESIDENTIAL BUILDINGS - OCCUPIED

- OLD DORMITORY BUILDINGS THAT HAVE BEEN RENOVATED INTO LIVING QUARTERS FOR VETERANS
- REQUIRES ACCESSIBILITY UPDATES
- UPDATE AND DESIGN NEW INTERIOR TO BE MORE COMFORTABLE AND CALMING
- DESIGN OUTDOOR SPACES TO DRAW VETS OUTSIDE

ORIGINAL AUDITORIUM AND NEW THERAPY BUILDING

- MAIN ARCHITECTURAL INTERVENTION ON THE SITE
- RENOVATE AUDITORIUM INTO FLEXIBLE MAKER SPACE WITH CLASSROOMS AND WORKSHOPS
- CONSTRUCT NEW BUILDING ON THE SITE FOR THERAPY AND HEALING
- REDESIGN MAIN AXIS/GARDEN TO CONNECT THE TWO BUILDINGS TO EACH OTHER AND WITH THE ORIGINAL HEADMISTRESS' HOUSE

STORAGE/UTILITY BUILDINGS

- USES WILL REMAIN AS THEY ARE
- SITE REQUIRES LARGE AMOUNT OF STORAGE FOR DONATIONS AND EQUIPMENT


RENOVATED/RESTORED BUILDINGS

- INCLUDES THE ORIGINAL HEADMISTRESS' HOUSE, THE CHAPEL, AND A FLEXIBLE COMMUNITY/THERAPY BUILDING
- NO MAJOR CHANGES ARE NECESSARY. BUILDING WILL REMAIN AS THEY ARE.


EMPTY DORMITORIES

- EMPTY DORMITORIES ARE WELL SUITED TO BE RENOVATED INTO LIVING QUARTERS FOR THE VETS.
- REQUIRE EXTERIOR WORK, INTERIOR FINISH WORK, AND MINOR FLOOR PLAN CHANGES
- ACCESSIBILITY UPDATES ARE A NECESSITY
- EGRESS UPDATES ALREADY ARE COMPLETED

EAGLE'S HEALING NEST SITE PLAN
1:100

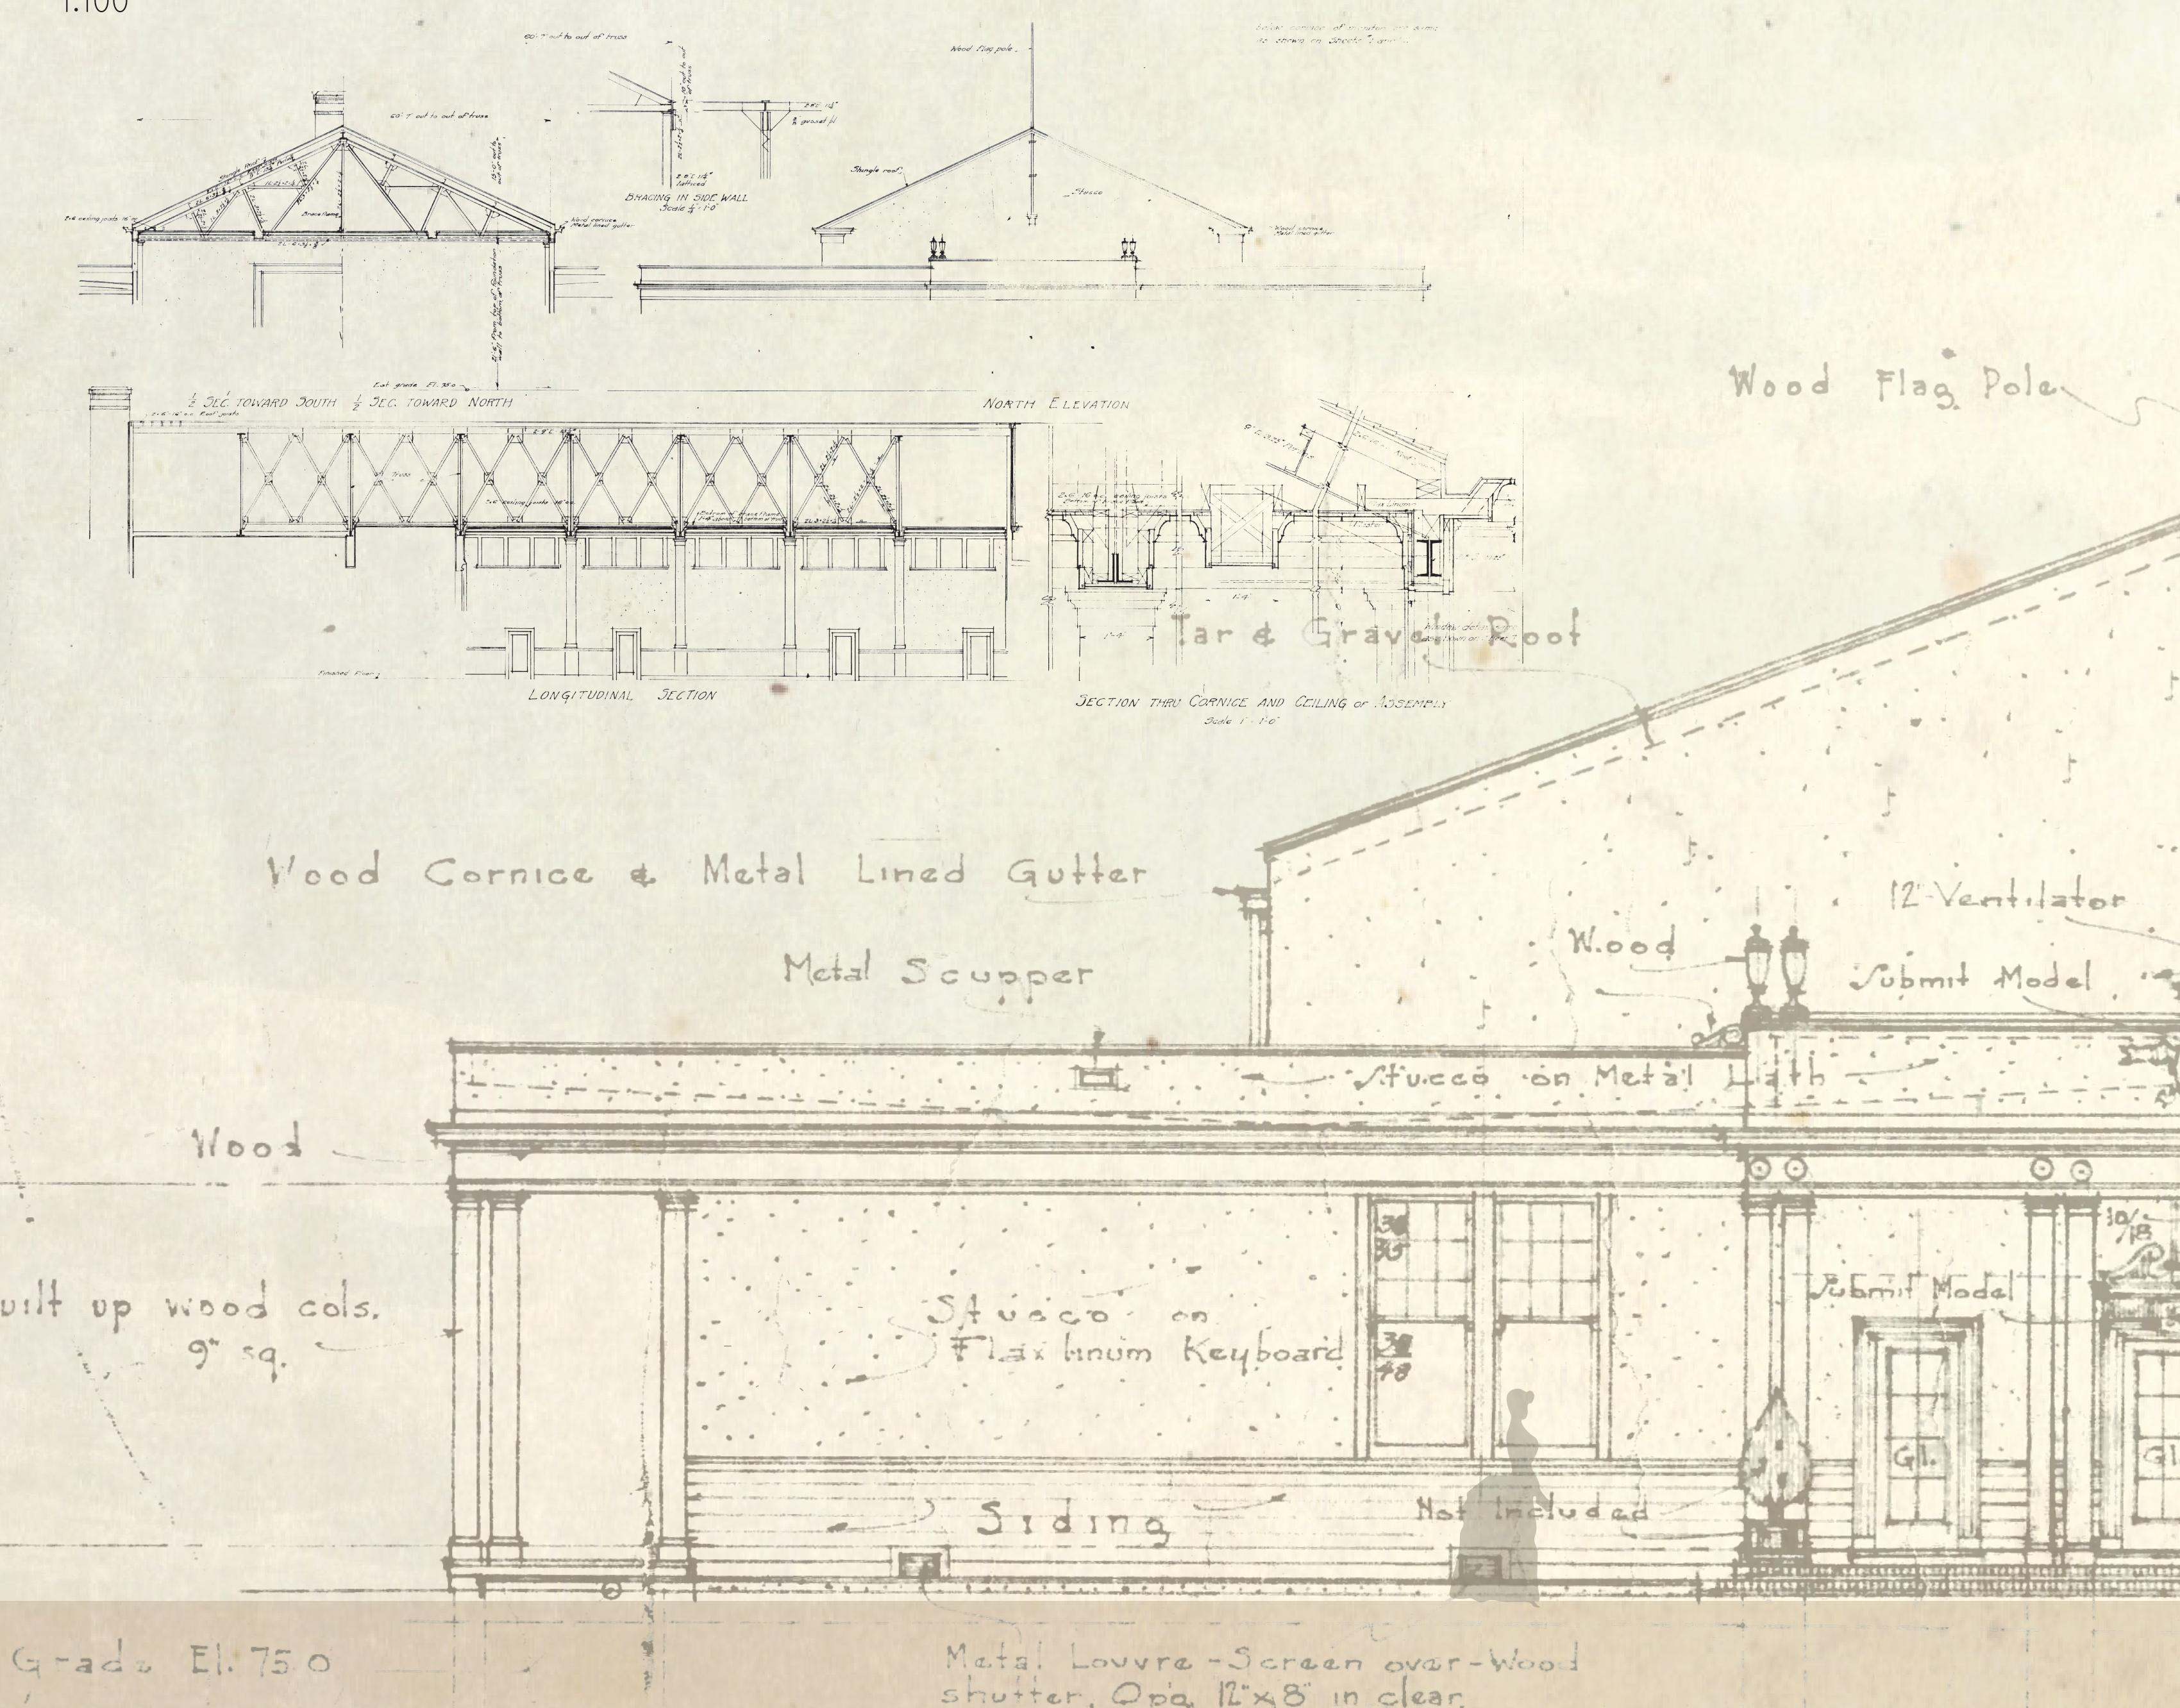

NEW COFFEE SHOP IN AUDITORIUM

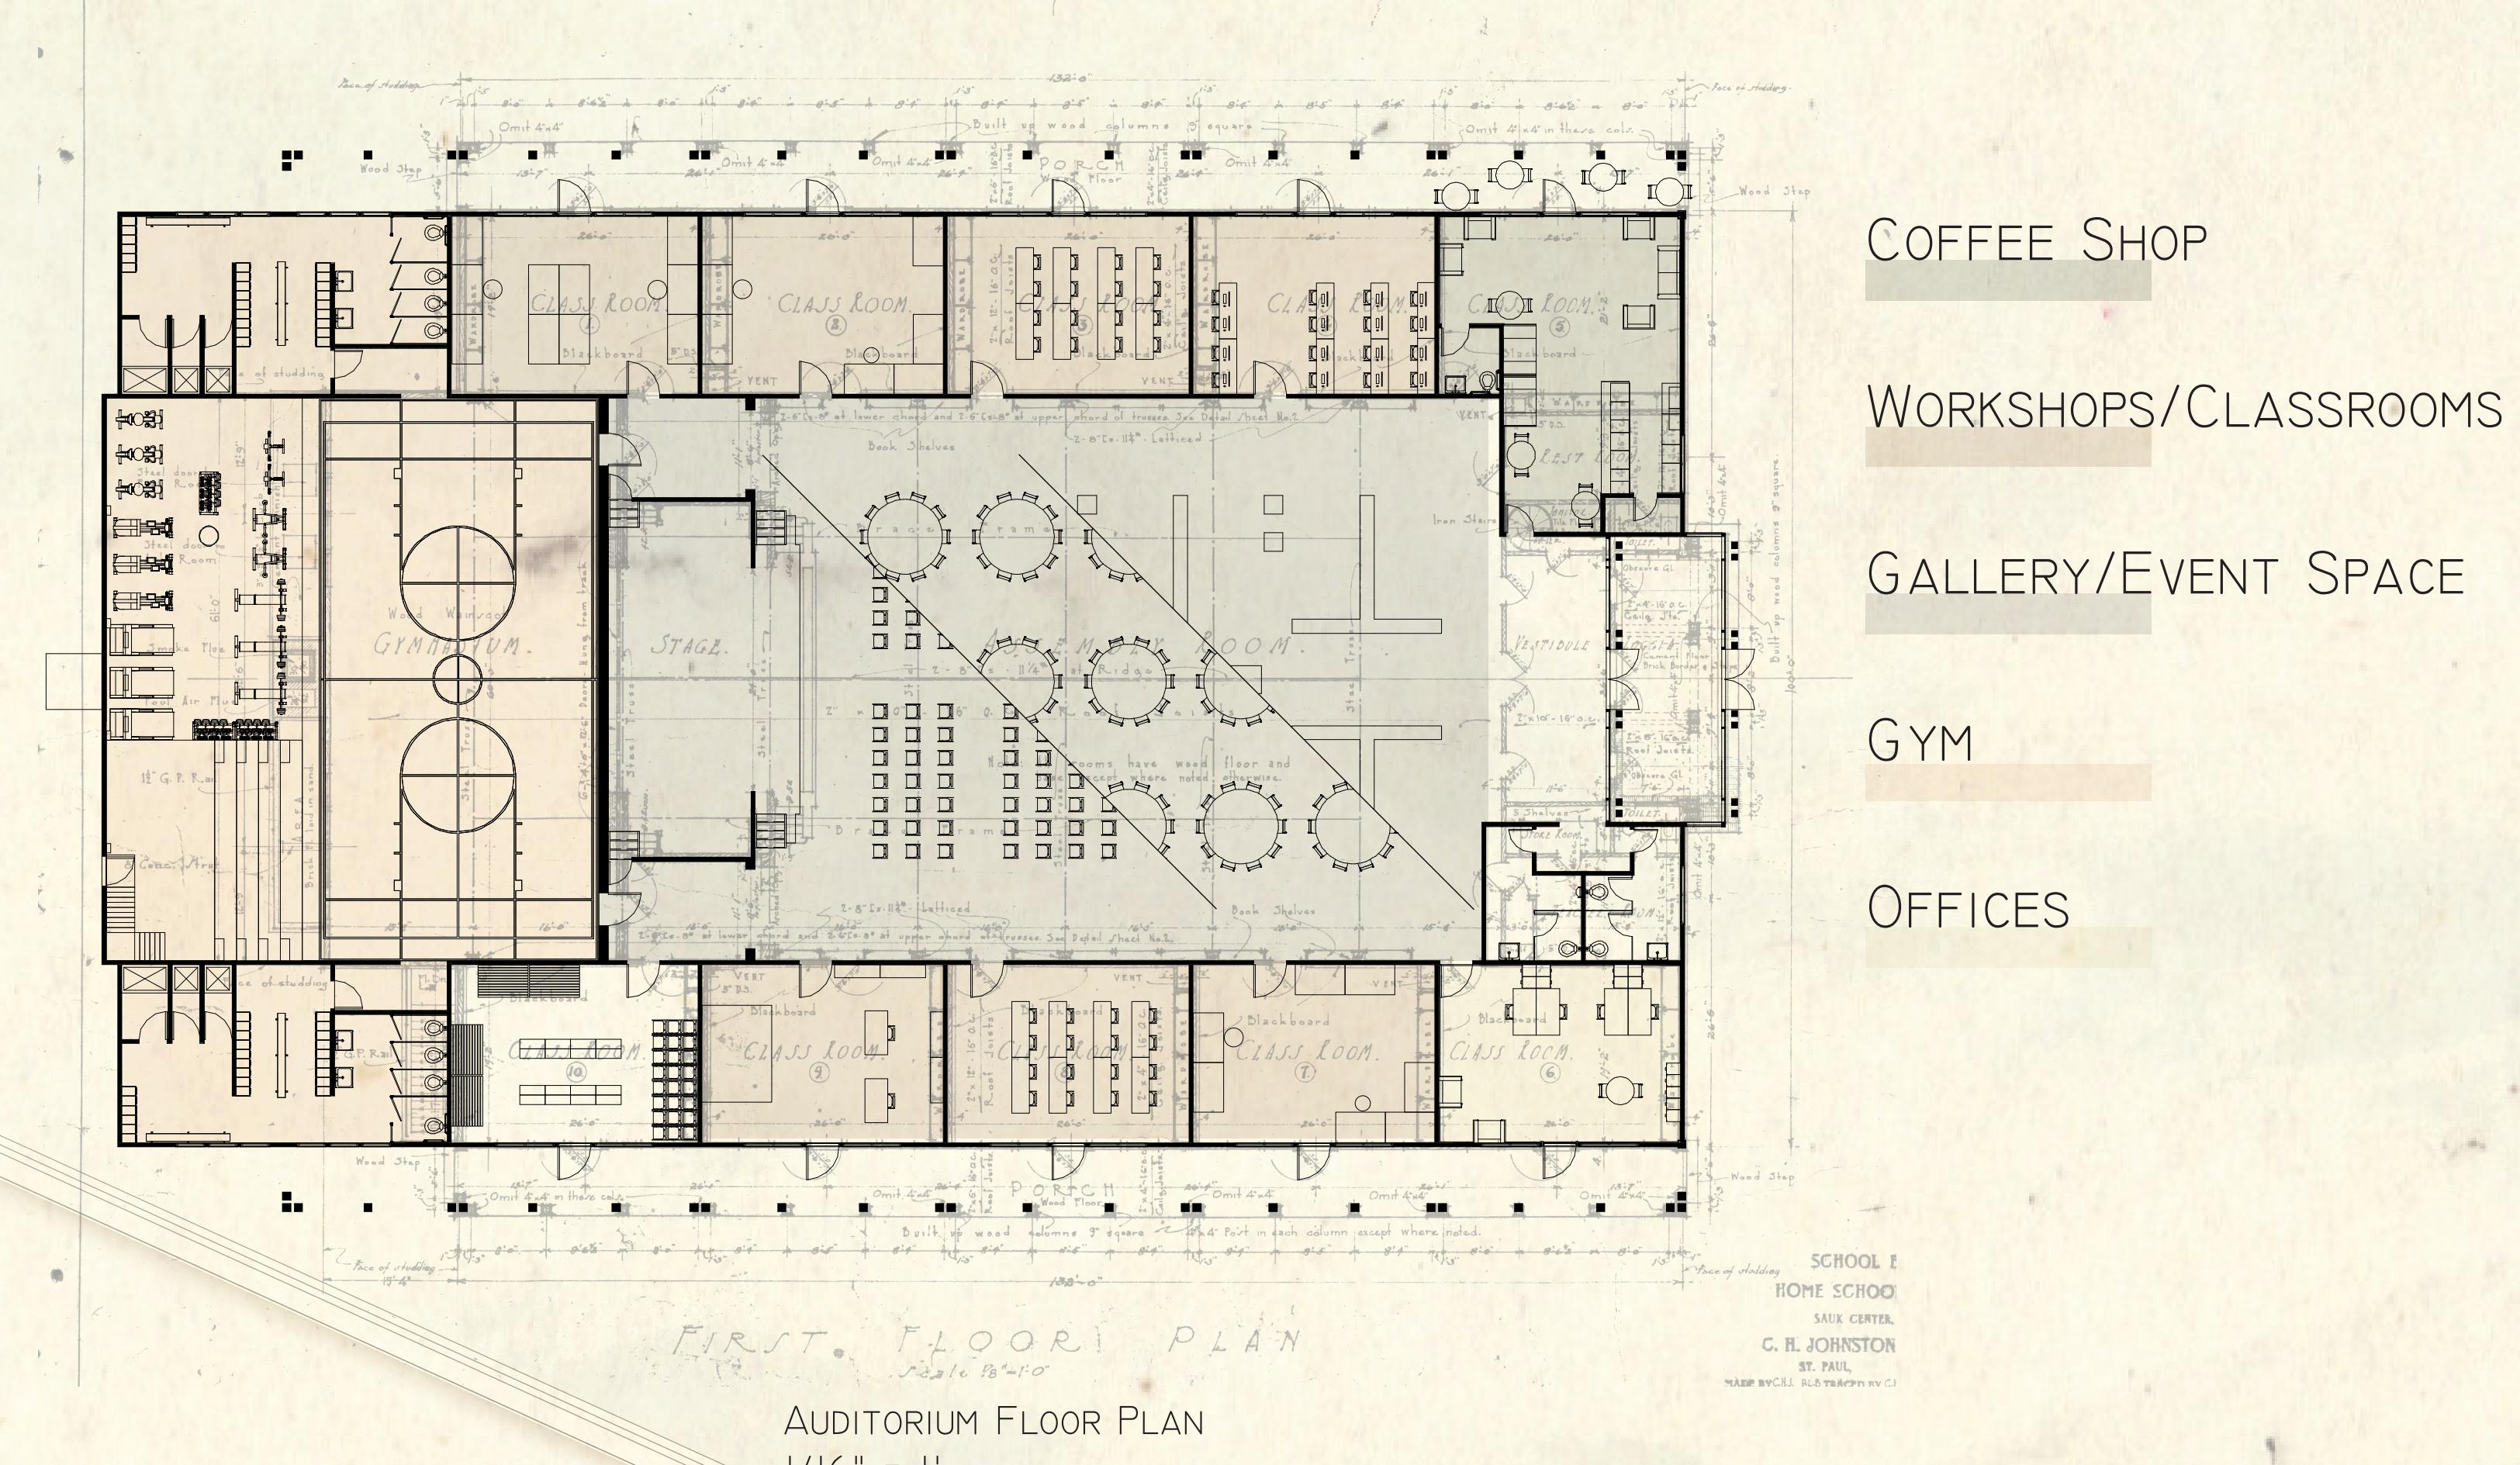

AUDITORIUM NORTH ELEVATION - CIRCA 1920 & NEW ENTRY
1/16" = 1'



NORTH ELEVATION.
FLEXIBLE OFFICE SPACE IN AUDITORIUM

