


1 6 6 6 1 1


## BREAKING BARRIERS

a women's retreat center tor access, agency, and advocacy

It is frightening being a woman in today's society, as our rights are continuously threatened. The lack of access to healthcare and the prevalence of domestic violence, abuse, and trafficking makes it crucial to create a safe and supportive environment for women. The proposed solution focuses on the establishment of a secure center for women that provides the adequate care and attention they deserve. With this site being on the coast of the Gulf of Mexico, the facility can offer safe and legal abortion procedures in federal waters while not breaking any state laws. The main goal of Her Way Forward is to provide women with essential healthcare services, including primary care, mental health services, and specialized services for pregnant women, all within one centralized location.



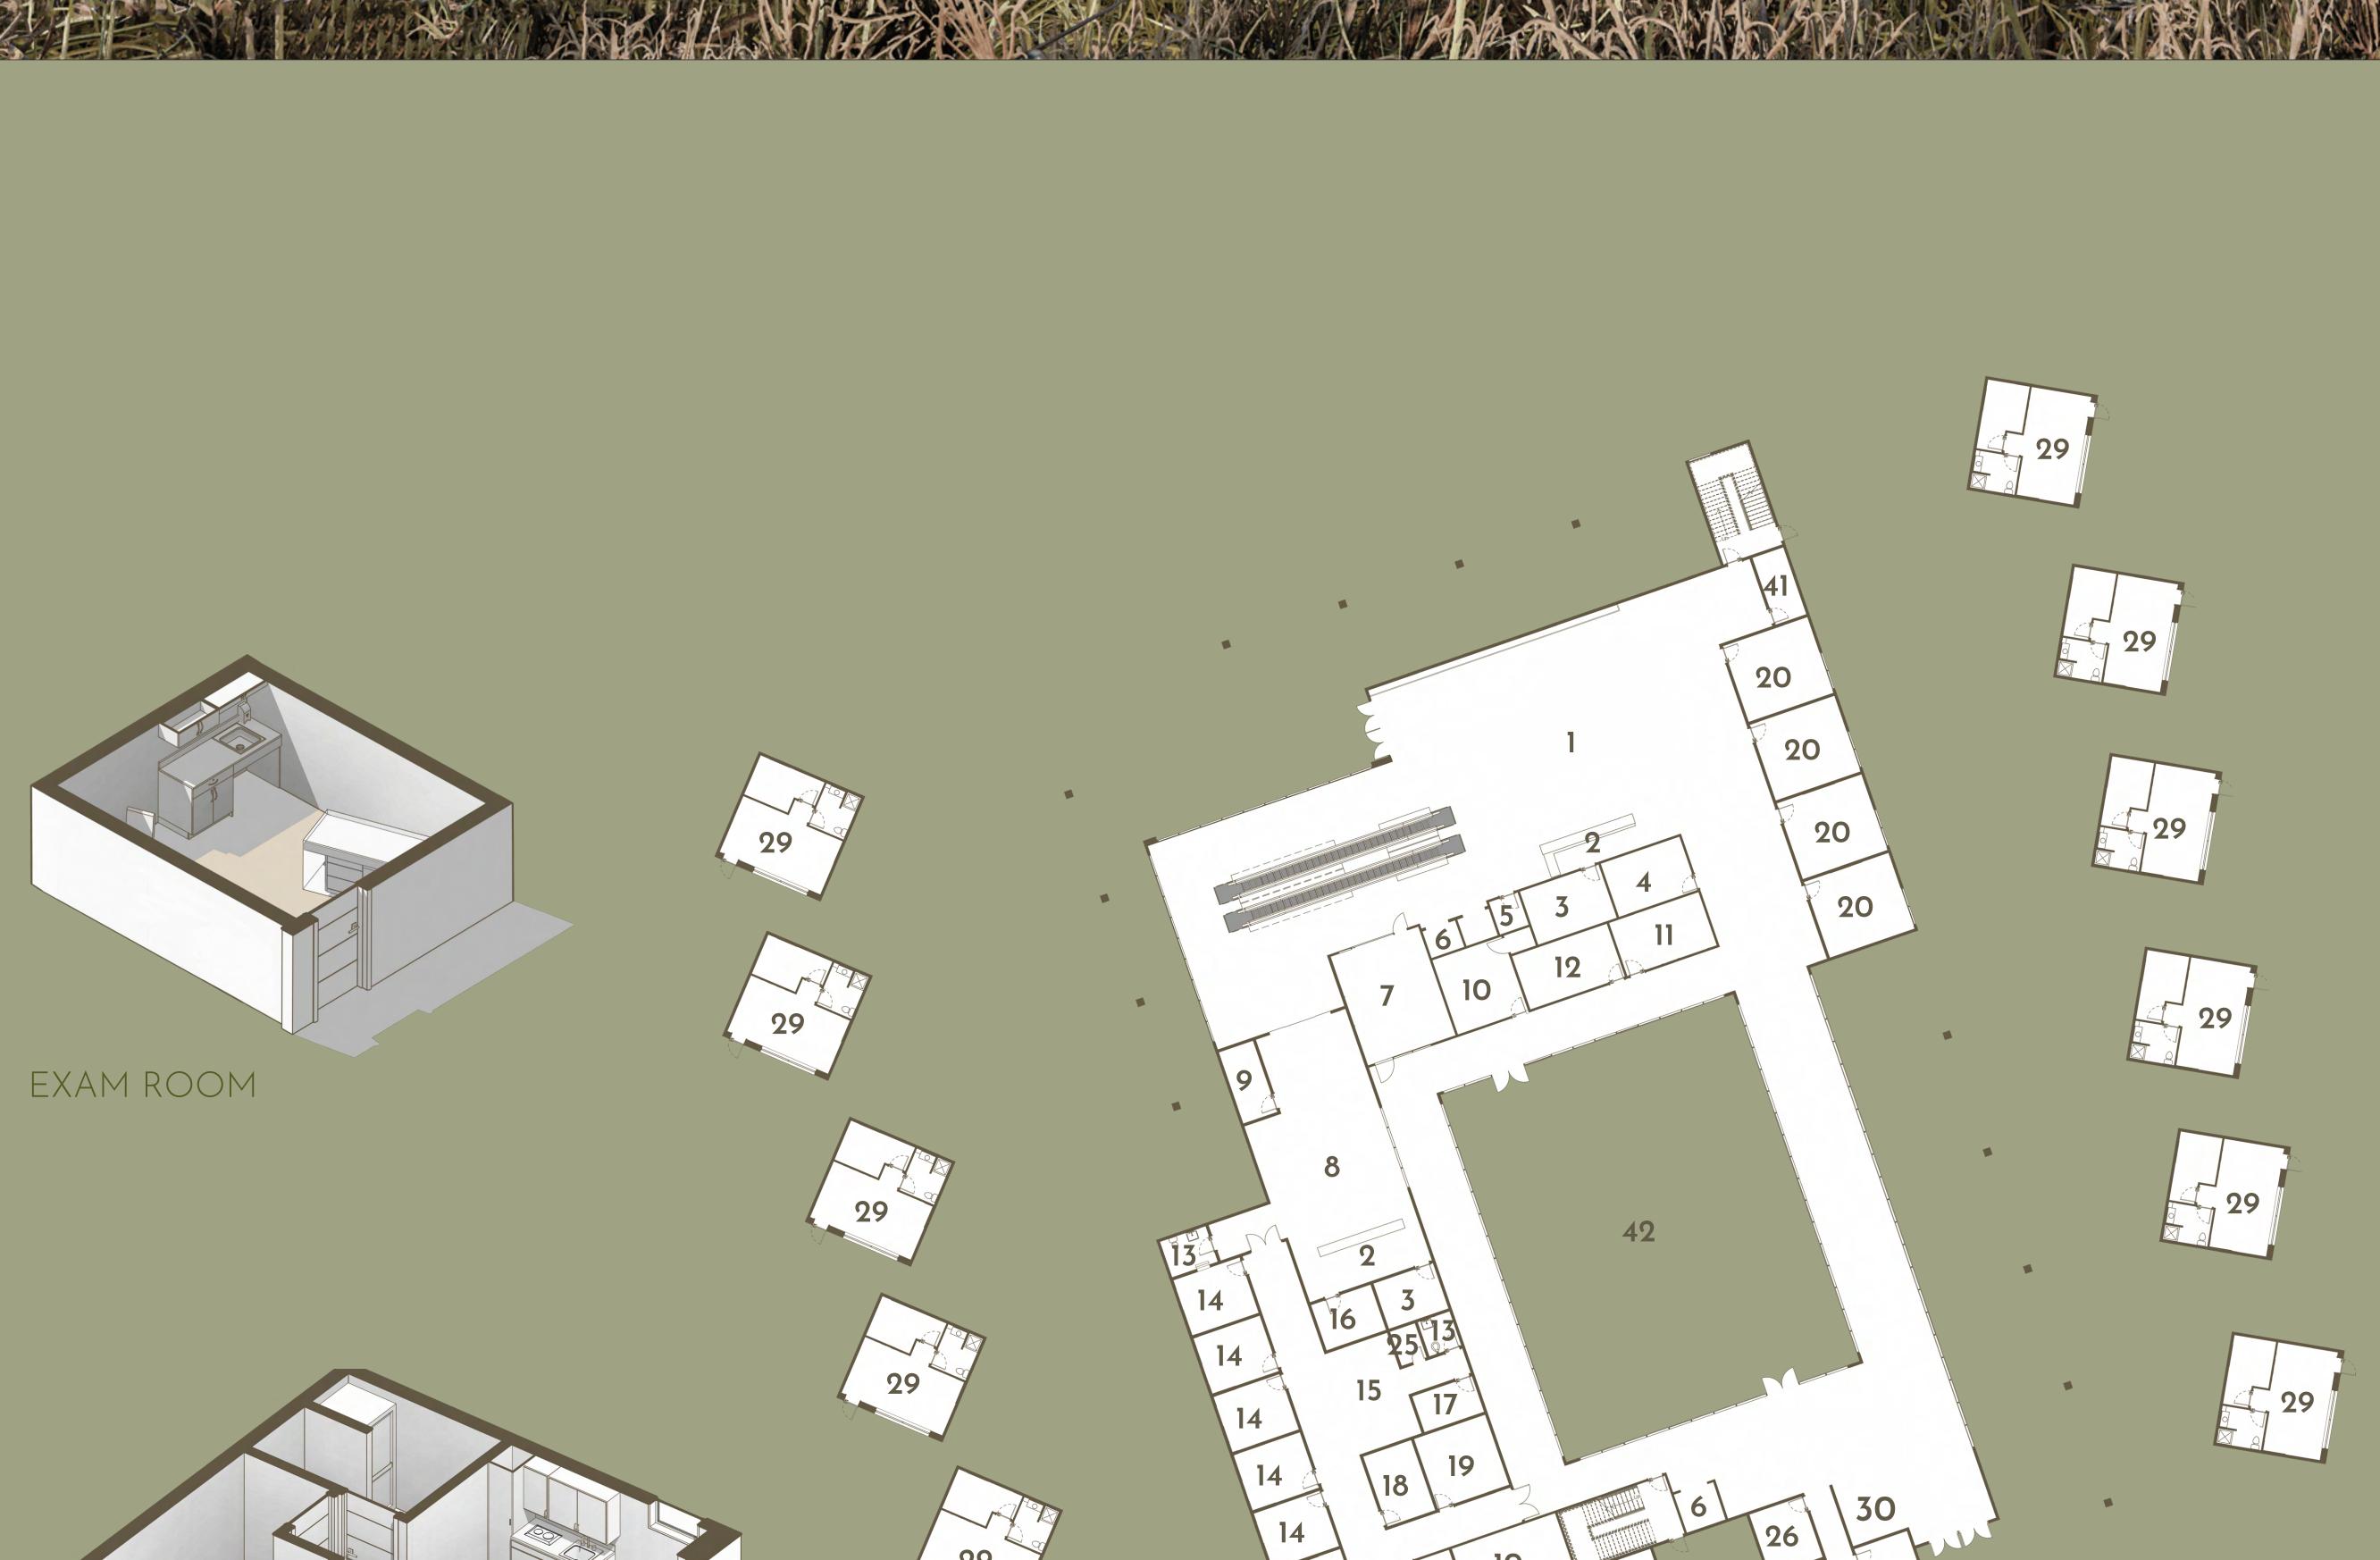

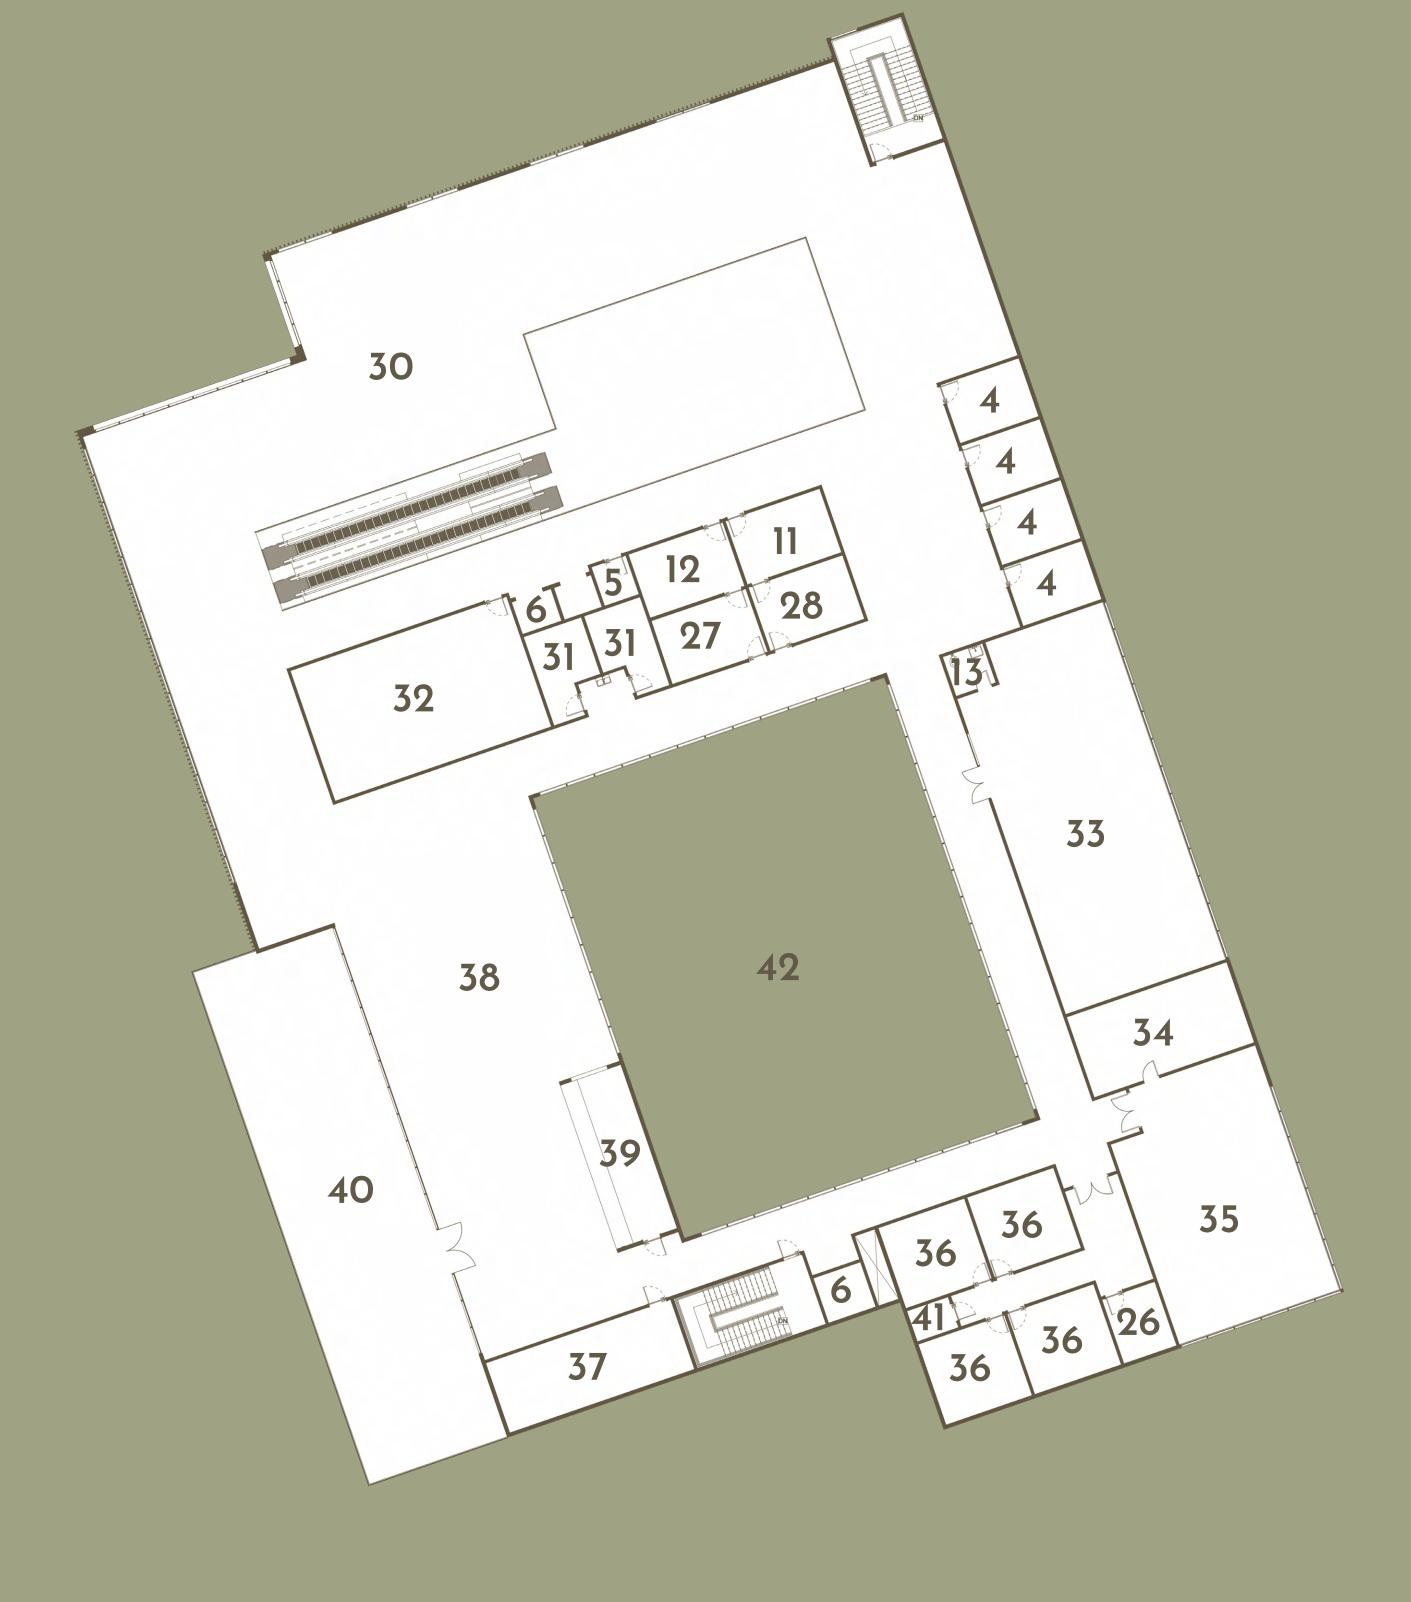

SECOND LEVEL PLAN

- 22 SOILED UTILITY 1 LOBBY 2 RECEPTION 3 WORKROOM 4 OFFICE
- 5 MACHINE ROOM 26 MAINTENANCE 6 ELEVATOR 27 WOMEN'S LOCKER ROOM 7 CONFERENCE 8 WAITING AREA
- 10 BREAK ROOM 11 MEN'S RESTROOM 12 WOMEN'S RESTROOM 13 TOILET

9 NURSING

- 14 EXAM ROOM 15 NURSE STATION
- 16 CONSULT ROOM 17 RESPITE ROOM 18 PHARMACY 19 PROVIDER'S OFFICE
- 20 CLASSROOM 21 CLEAN UTILITY

- 23 ENVIRONMENTAL SERVICES
- 24 ADMIN. HOUSING 25 CUSTODIAL ROOM
- 28 MEN'S LOCKER ROOM 29 SHELTER VILLA


30 LOUNGE

- 31 FAMILY RESTROOM 32 MULTI-PURPOSE ROOM 33 FITNESS CENTER
- 34 COMPUTER LAB
- 35 LIBRARY 36 THERAPY 37 KITCHEN

38 DINING CENTER

39 SERVING STATION 40 AMENITY DECK 41 STORAGE

42 COURTYARD

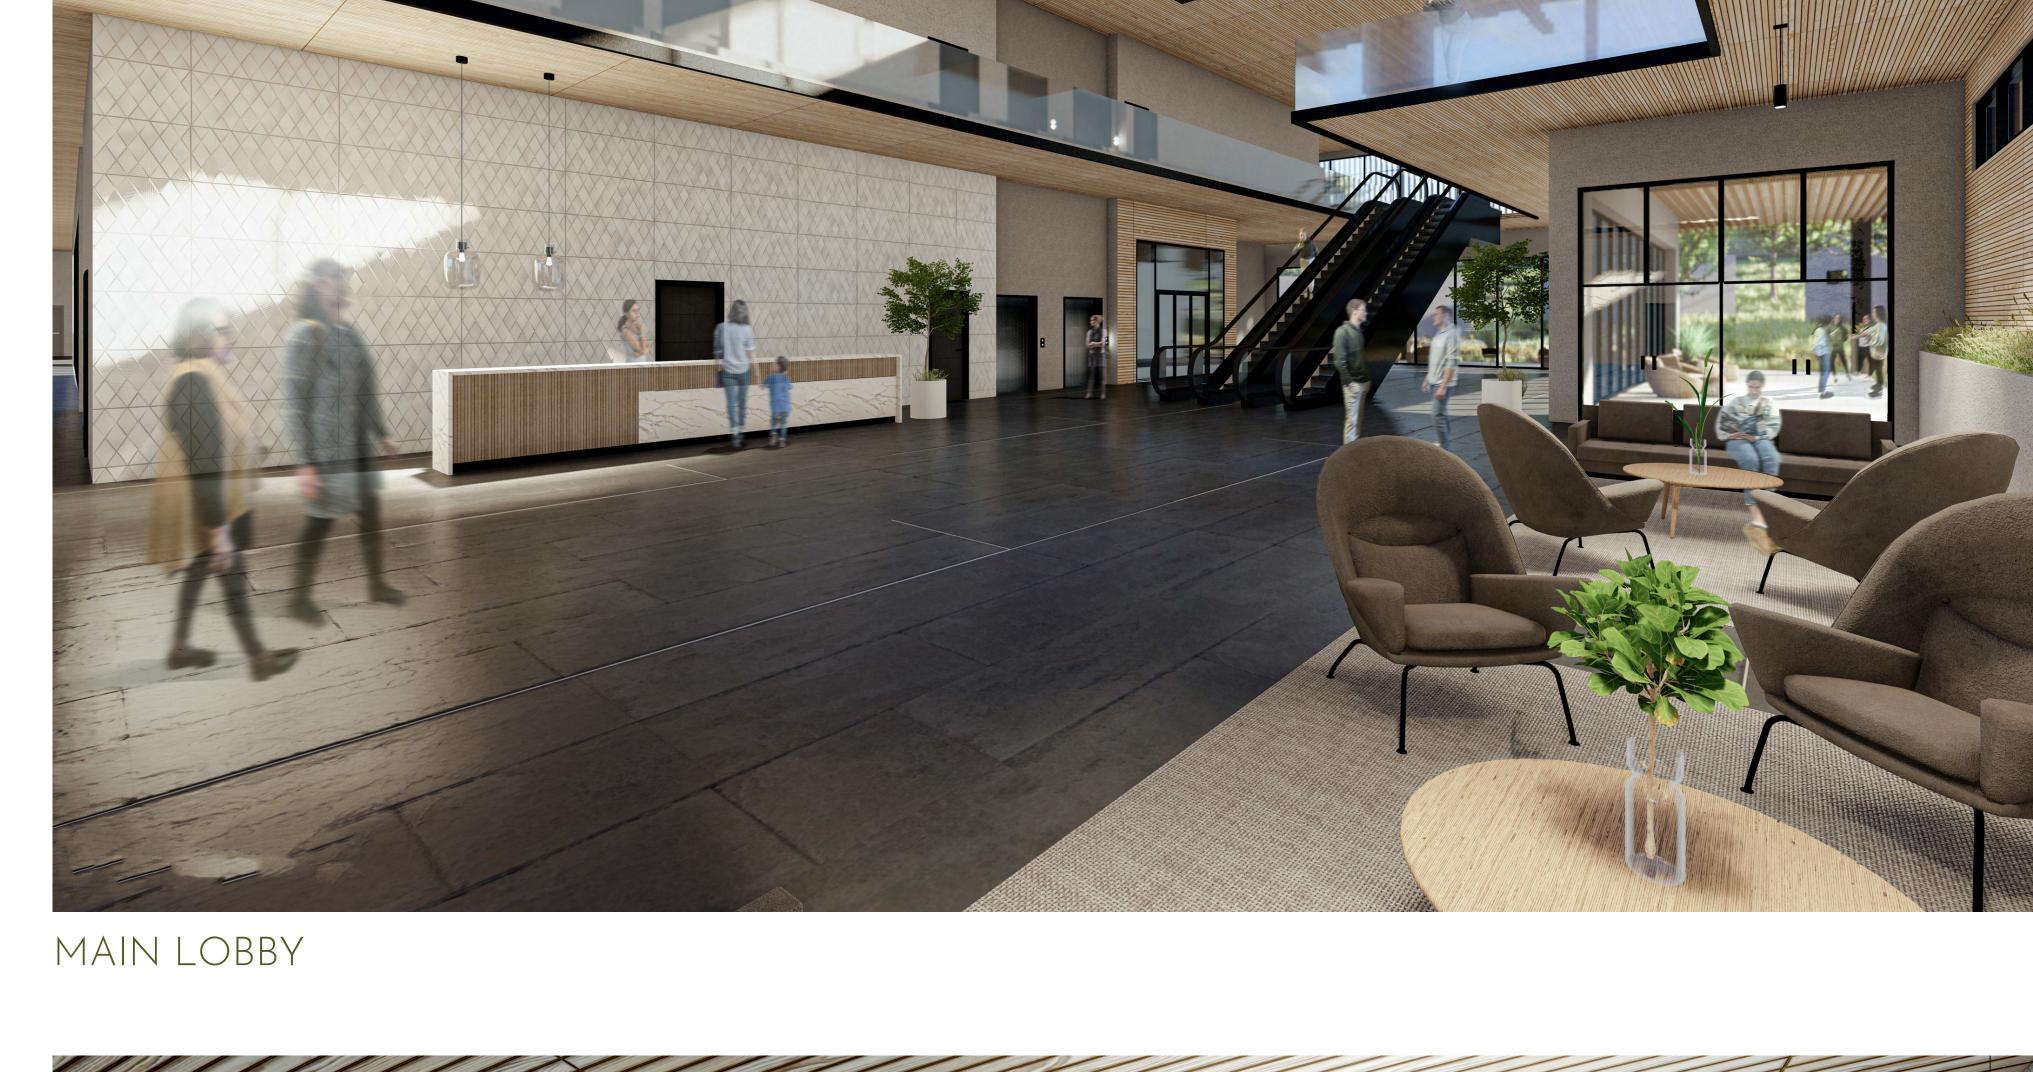





DINING CENTER



COURTYARD