


WITH HOUSING COSTS AROUND THE UNITED STATES RISING DRASTICALLY, ALTERNATIVES FOR TRADITIONAL HOUSING IS SOMETHING THAT NEEDS TO be addressed and innovated. Urban sprawl is making it hard for people that work in the city to be able to live closer and more AFFORDABLY. THERE ARE MANY LOCATIONS NEAR OR INSIDE THE CITY THAT CAN BE OPTIMIZED AND USED FOR HOUSING. ACCESSORY DWELLING UNITS HAVE BECOME VERY POPULAR IN THE RECENT YEARS, HOWEVER THEY ARE PERMANENT AND NOT VERY FLEXIBLE. MULTI-MINIMAL IS A MODULAR BUILDING SYSTEM GEARED TOWARDS FLEXIBILITY AND EASE OF CONSTRUCTION AND DECONSTRUCTION, INSTEAD OF THE NORM OF CONSTRUCTED AND DEMOLISHED. MULTI-MINIMAL UNITS ARE FLAT PACKED AND USE MINIMAL TOOLS FOR THE BUILDING PROCESS. IF MORE SPACE OR LESS SPACE IS NEEDED, THE SYSTEM IS EASILY EXPANDABLE AND RETRACTABLE. MULTI–MINIMAL WORKS WITH YOUR NEEDS AT ANY STAGE OF LIFE.

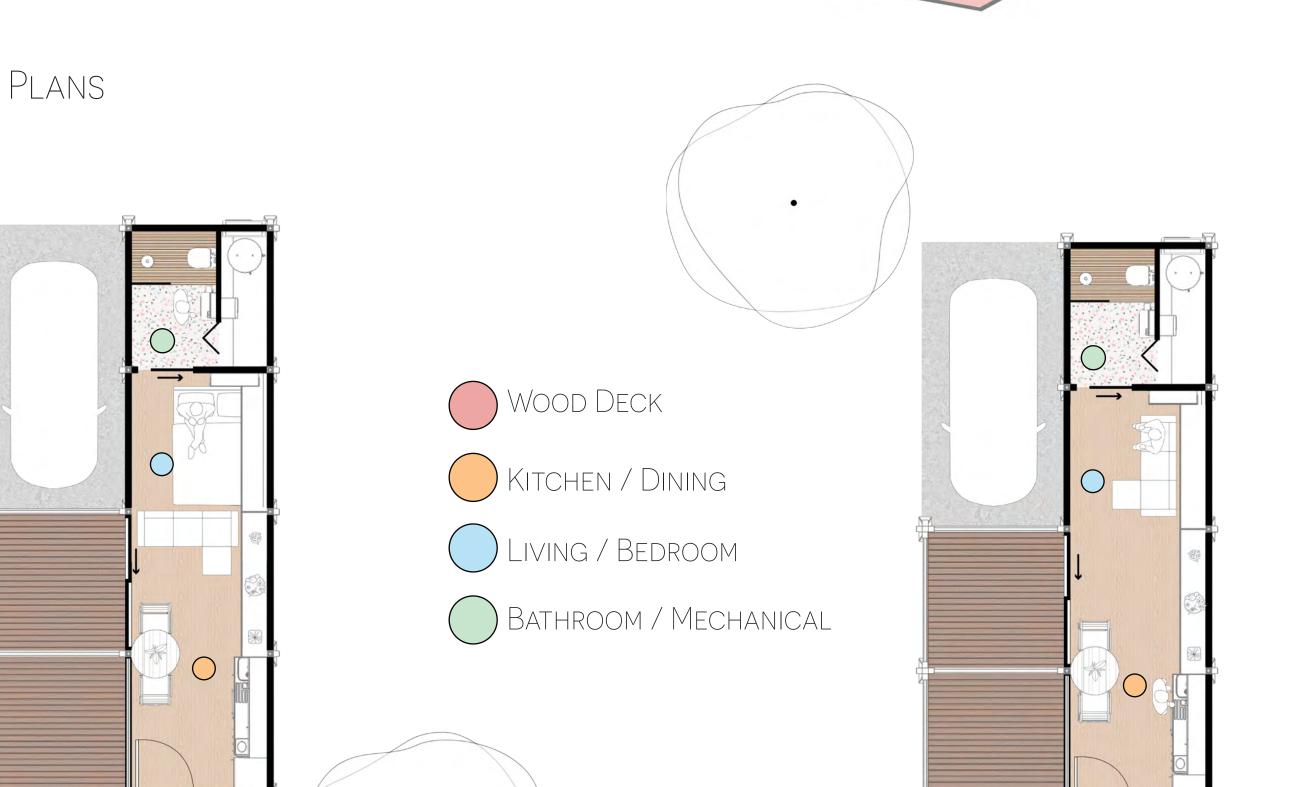


Studio Unit: Murphy Bed Closed

256 Square Feet

0 4 8 16


Studio Unit: Murphy Bed Open


256 Square Feet

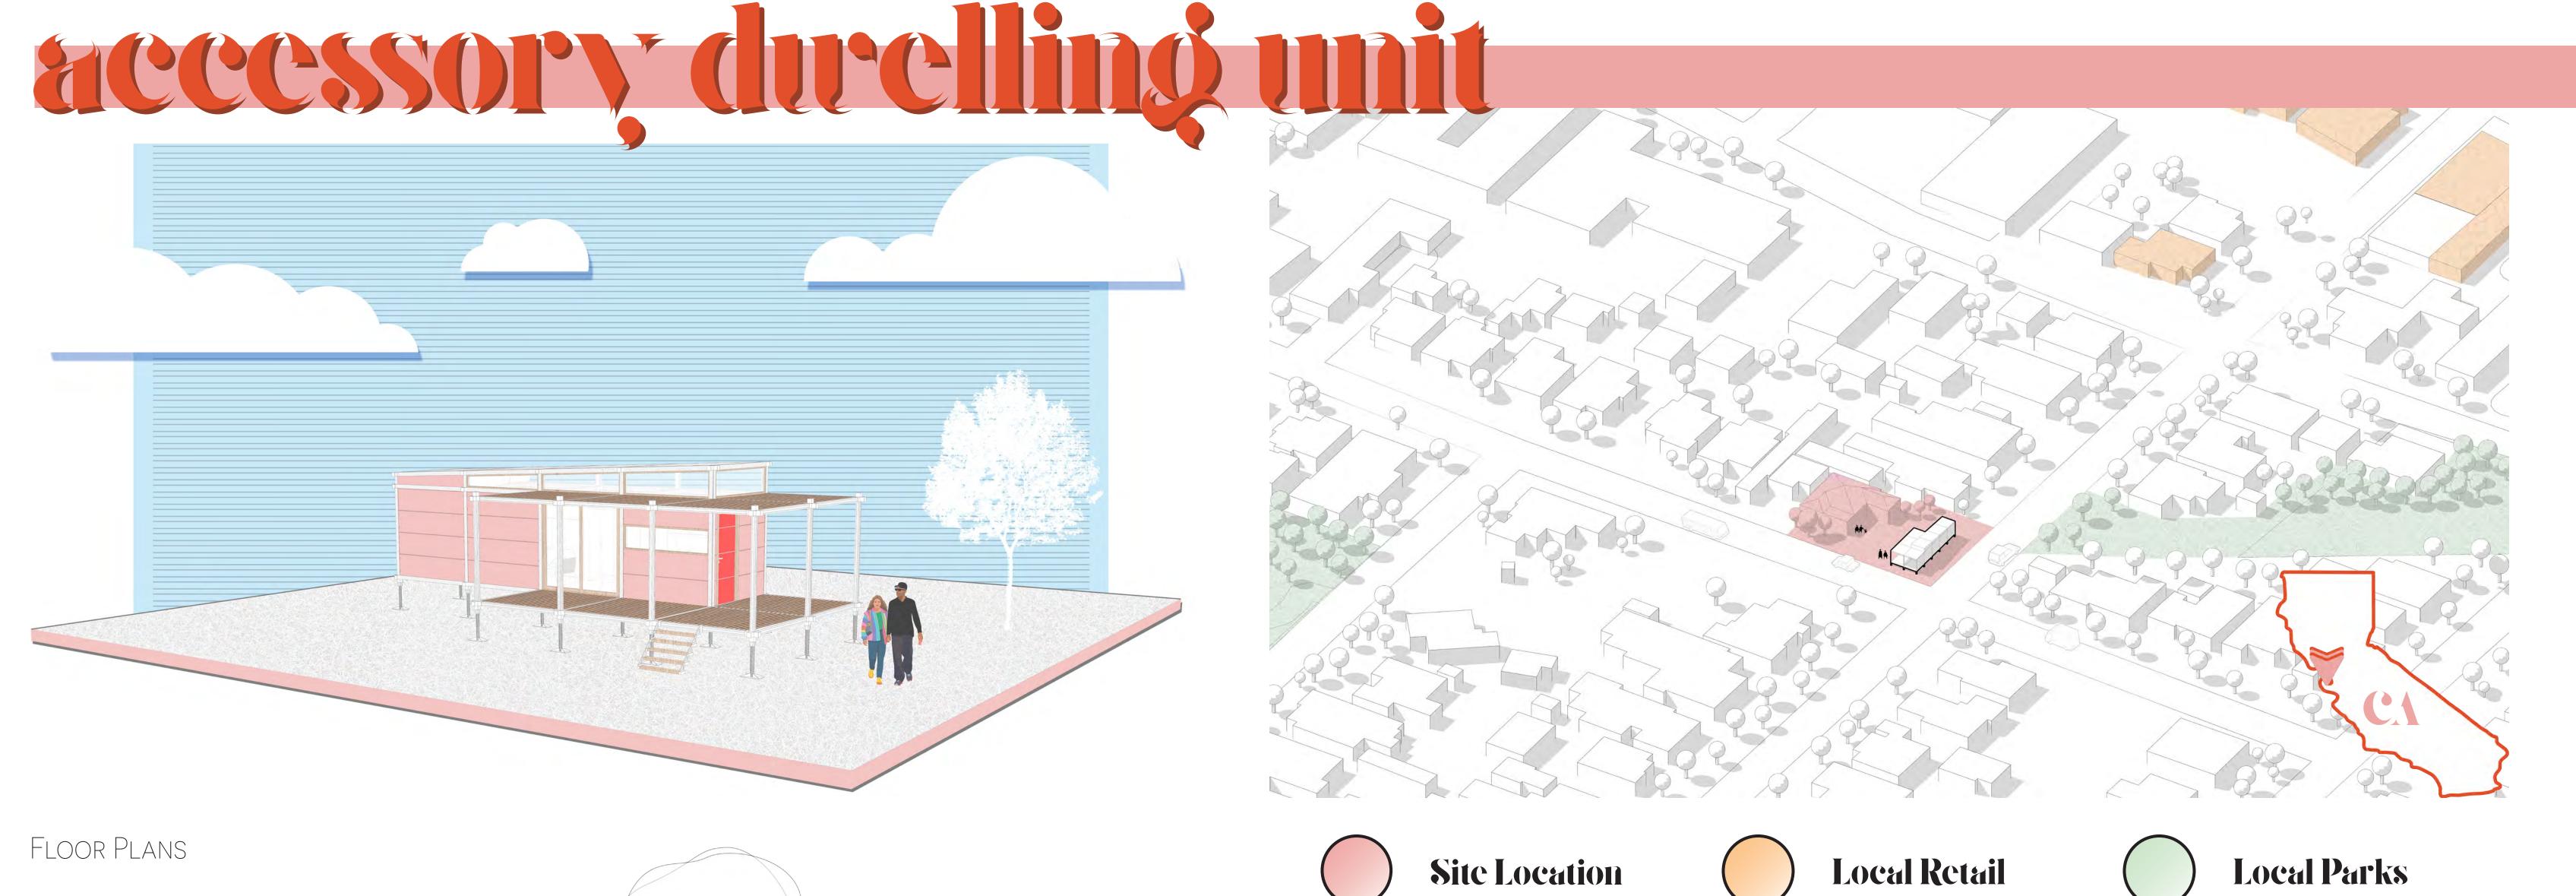





This unit is located in Redwood City DAY LIVING AND NIGHT SLEEPING. IN THE which is a city just Northwest of BACK IS A FULL BATHROOM WITH A WALK-IN SILICON VALLEY. IT IS CURRENTLY A SINGLE SHOWER, AND A MECHANICAL CLOSET FOR UTILITIES. THERE IS BUILT IN STORAGE FOR FAMILY HOME IN A NEIGHBORHOOD CLOSE TO THE CENTER OF THE CITY. IT IS IN A NICE CLOTHING AND OTHER NEEDS. THERE IS A AREA THAT IS IN CLOSE PROXIMITY WITH SMALL KITCHEN AND DINING SPACE IN THE two public parks. The lot is on the ENTRY OF THE UNIT, AS WELL AS A LARGE CORNER, SO HAS PLENTY OF YARD SPACE SLIDING DOOR THAT OPENS TO AN EXPANSIVE WRAP AROUND DECK. THERE IS A POSSIBILITY THAT IS GOOD FOR FAMILY ACTIVITIES. THE OF HAVING A CONCRETE OR DIRT PAD THAT STRUCTURE IS PLACE IN THE YARD AND IS USED AS AN ACCESSORY DWELLING WOULD PERFECTLY FIT ONE VEHICLE AT THE UNIT (ADU). THIS DESIGN IS ONE OF THE BACK TWO CUBES. IT IS A PERFECT SIZE FOR SMALLEST LIVABLE OPTIONS THAT MULTI-THIS USE CASE, AND IF LATER ON AN ADU IS MINIMAL CAN PROVIDE. IT IS SET UP AS A NOT NEEDED, IT CAN BE EASILY MOVED OFF STUDIO WHERE THE BEDROOM AND LIVING SITE. ROOM ARE SHARED. INSTALLED IS A MURPHY BED FOR EASY TRANSFORMATION FROM

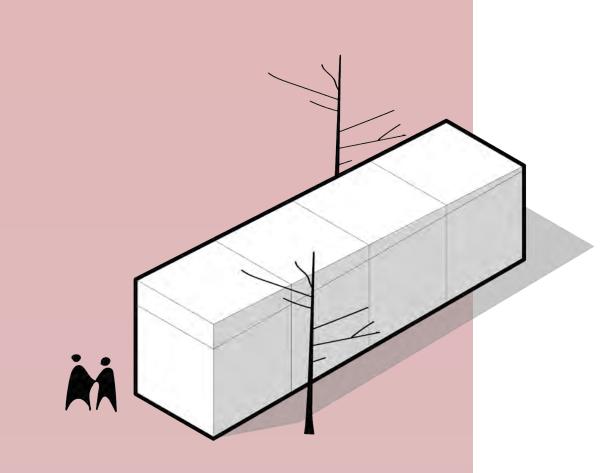


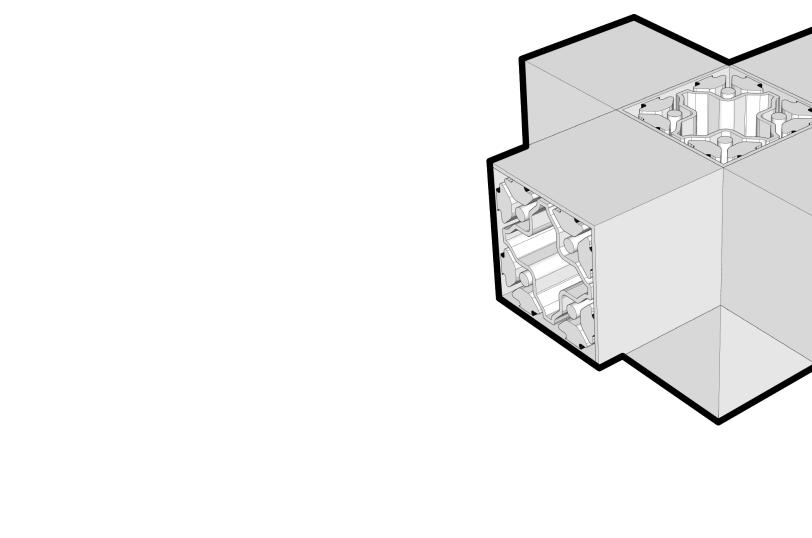



Extruded Aluminum Structure Post

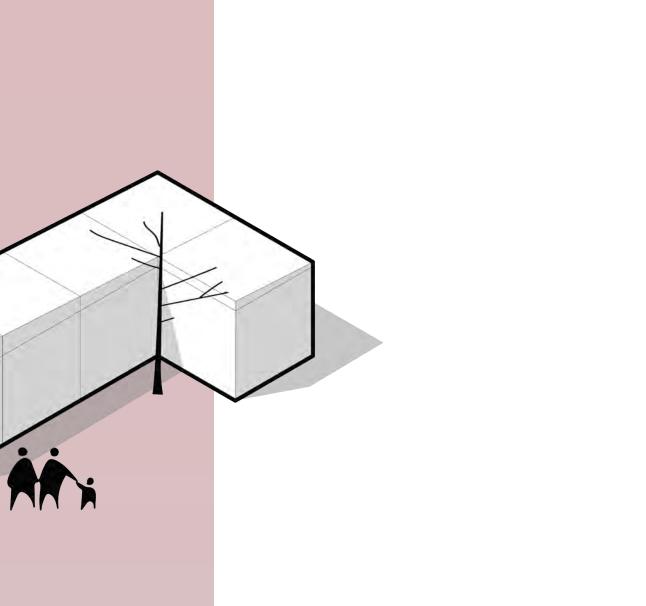

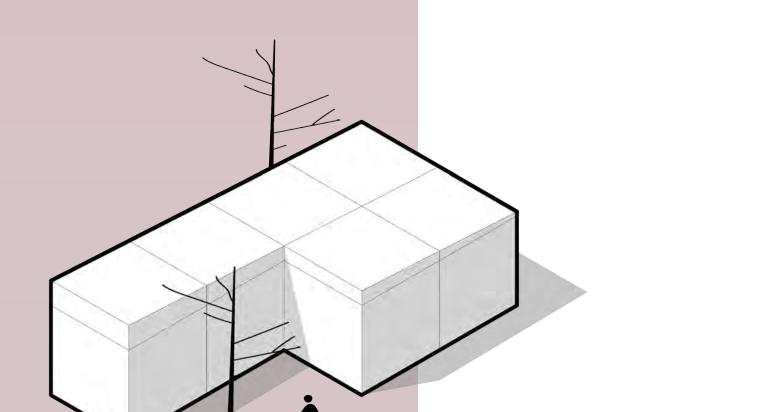

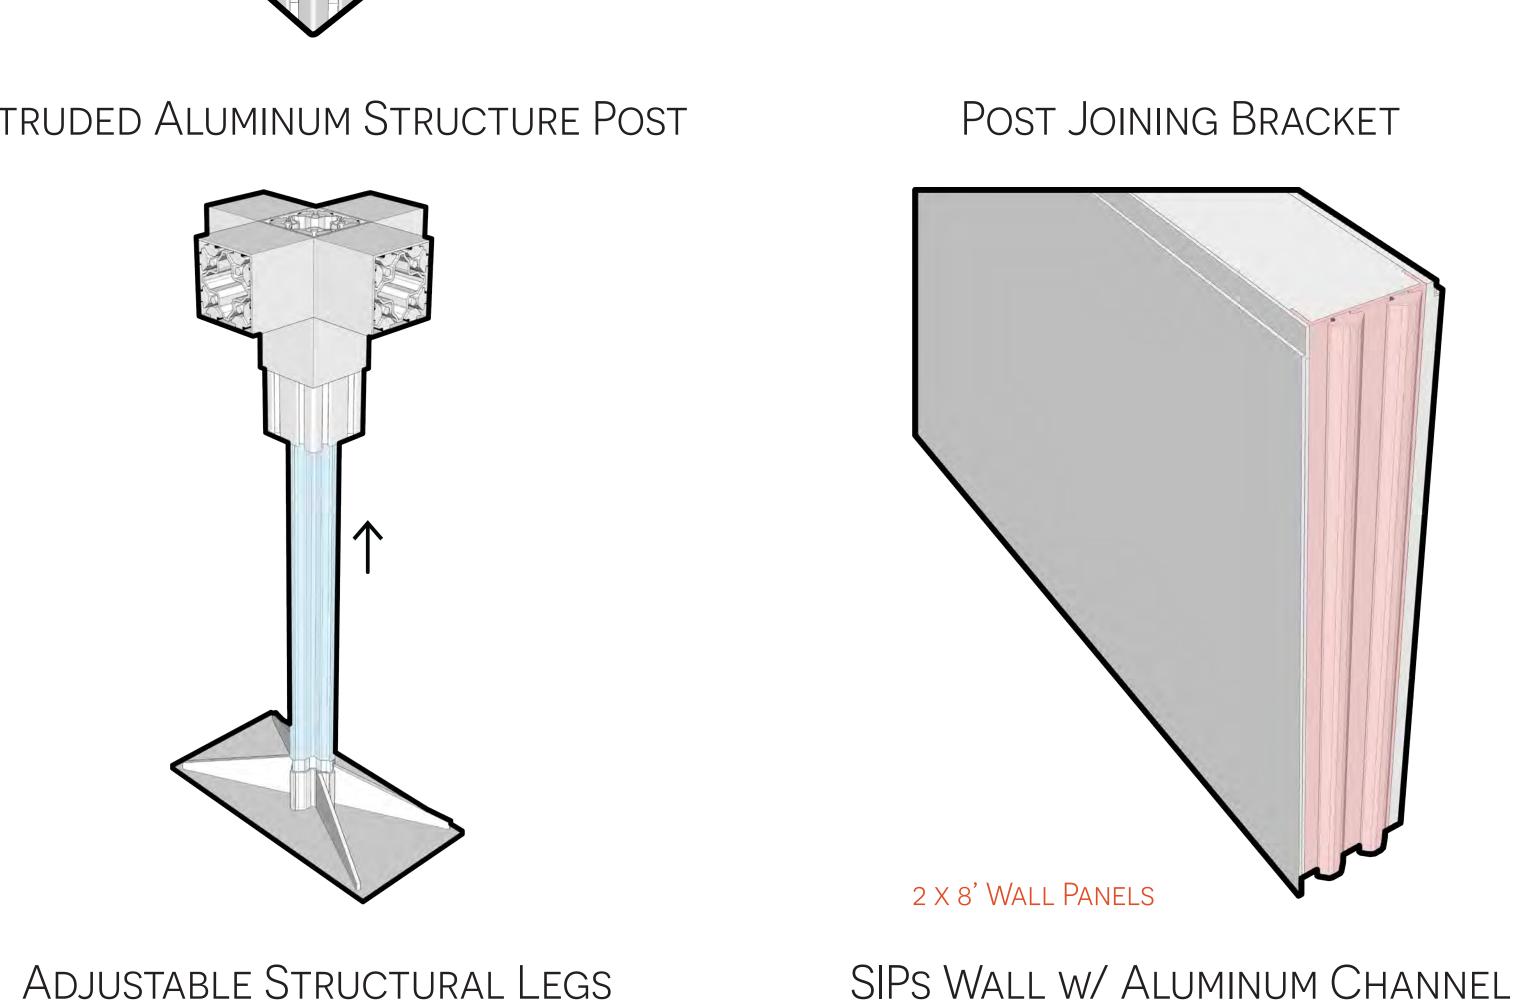


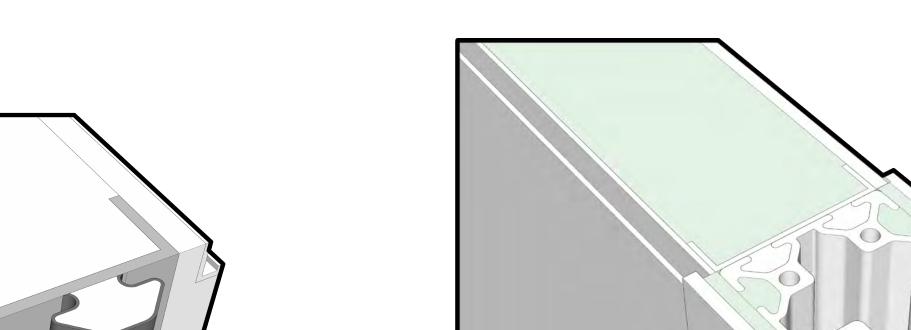

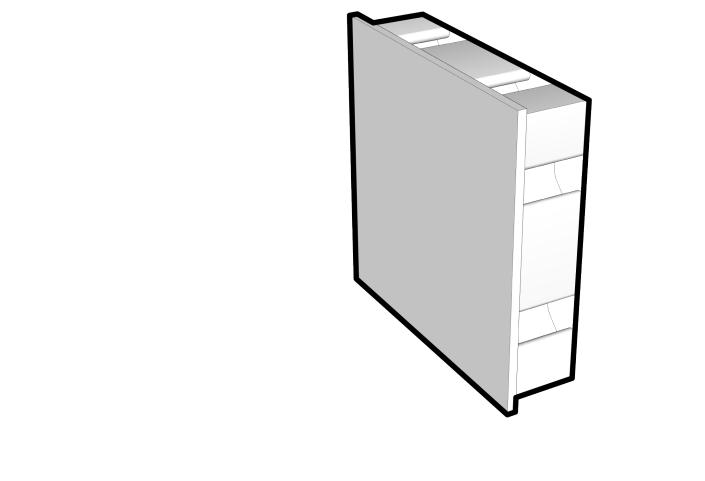


Building System


JOINING BRACKET CAP

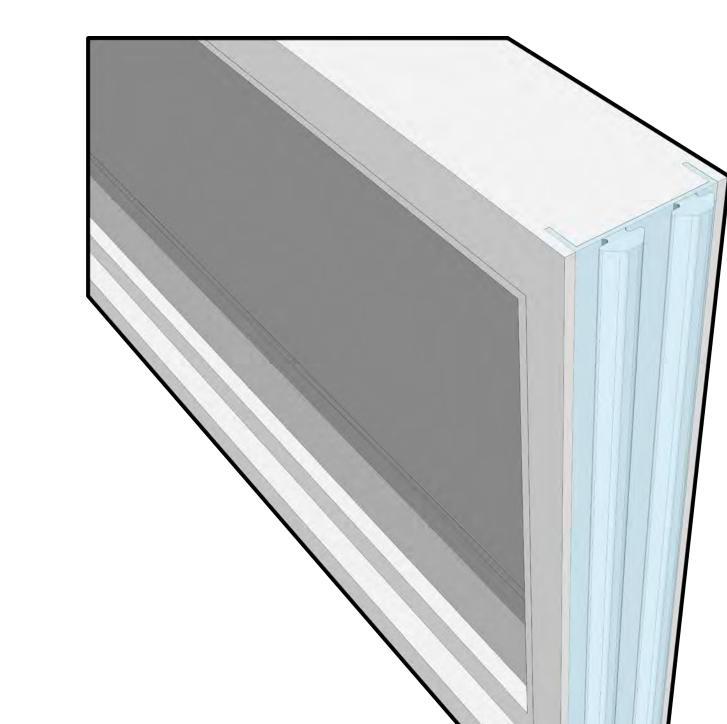


Window Panel w/ Aluminum Channel


2 X 8' WINDOW PANELS

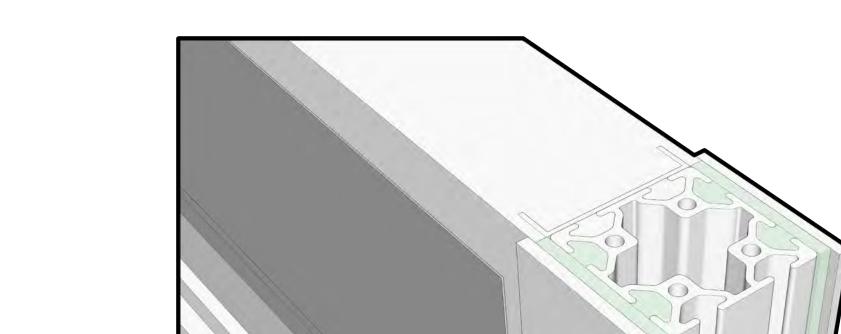

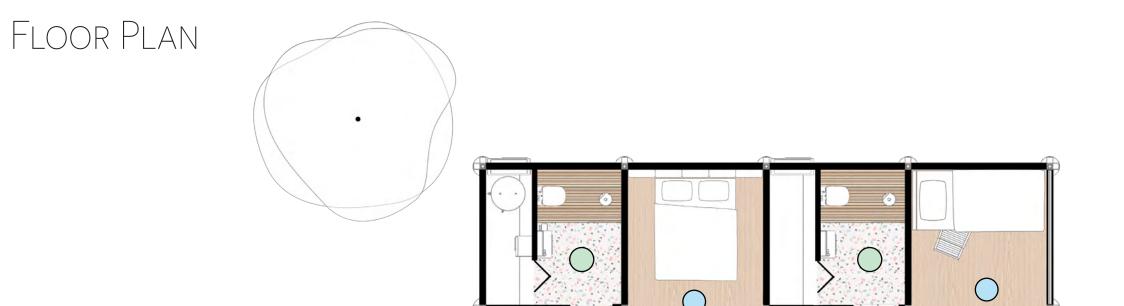

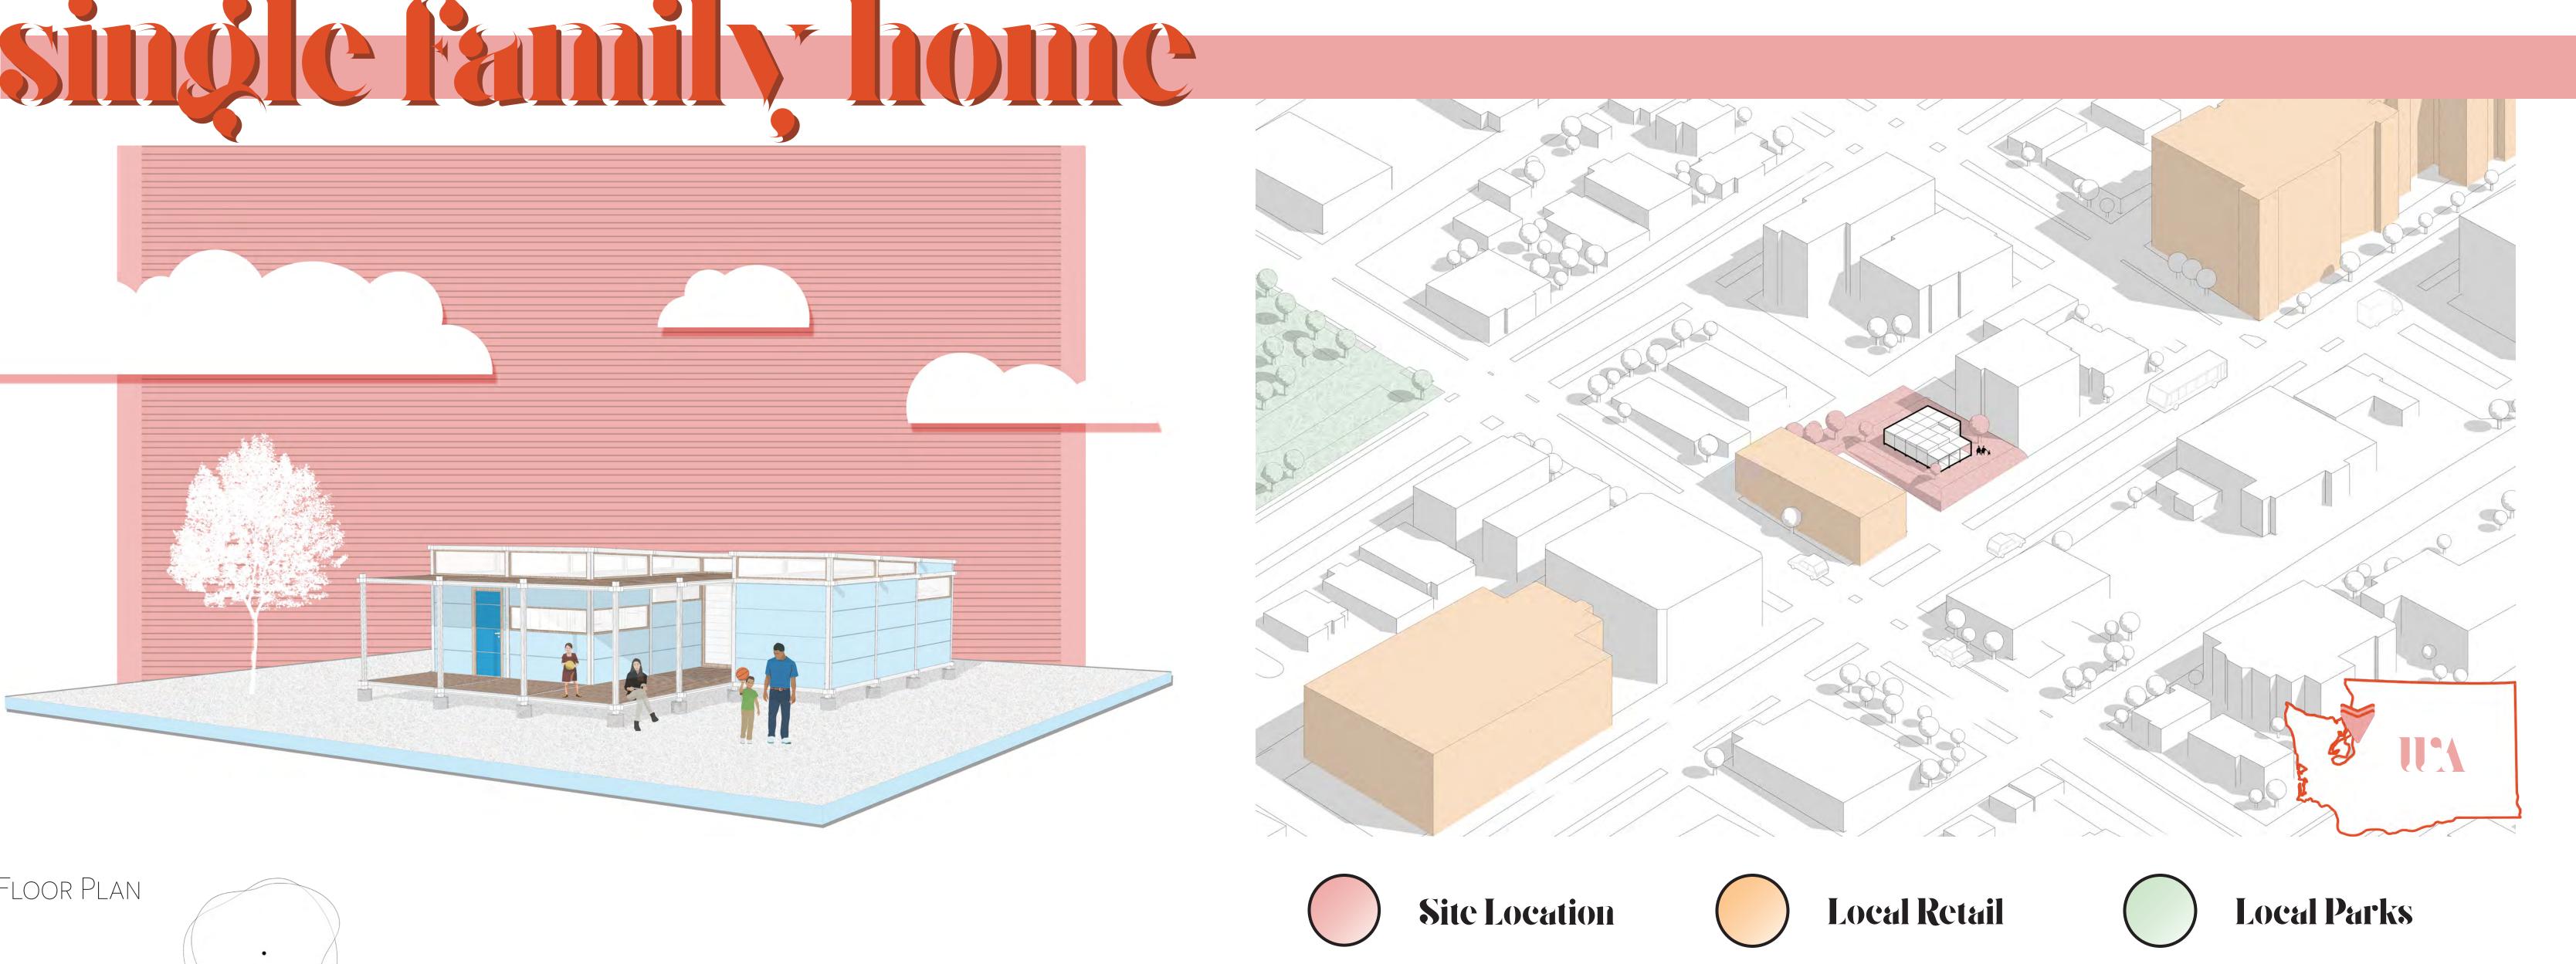



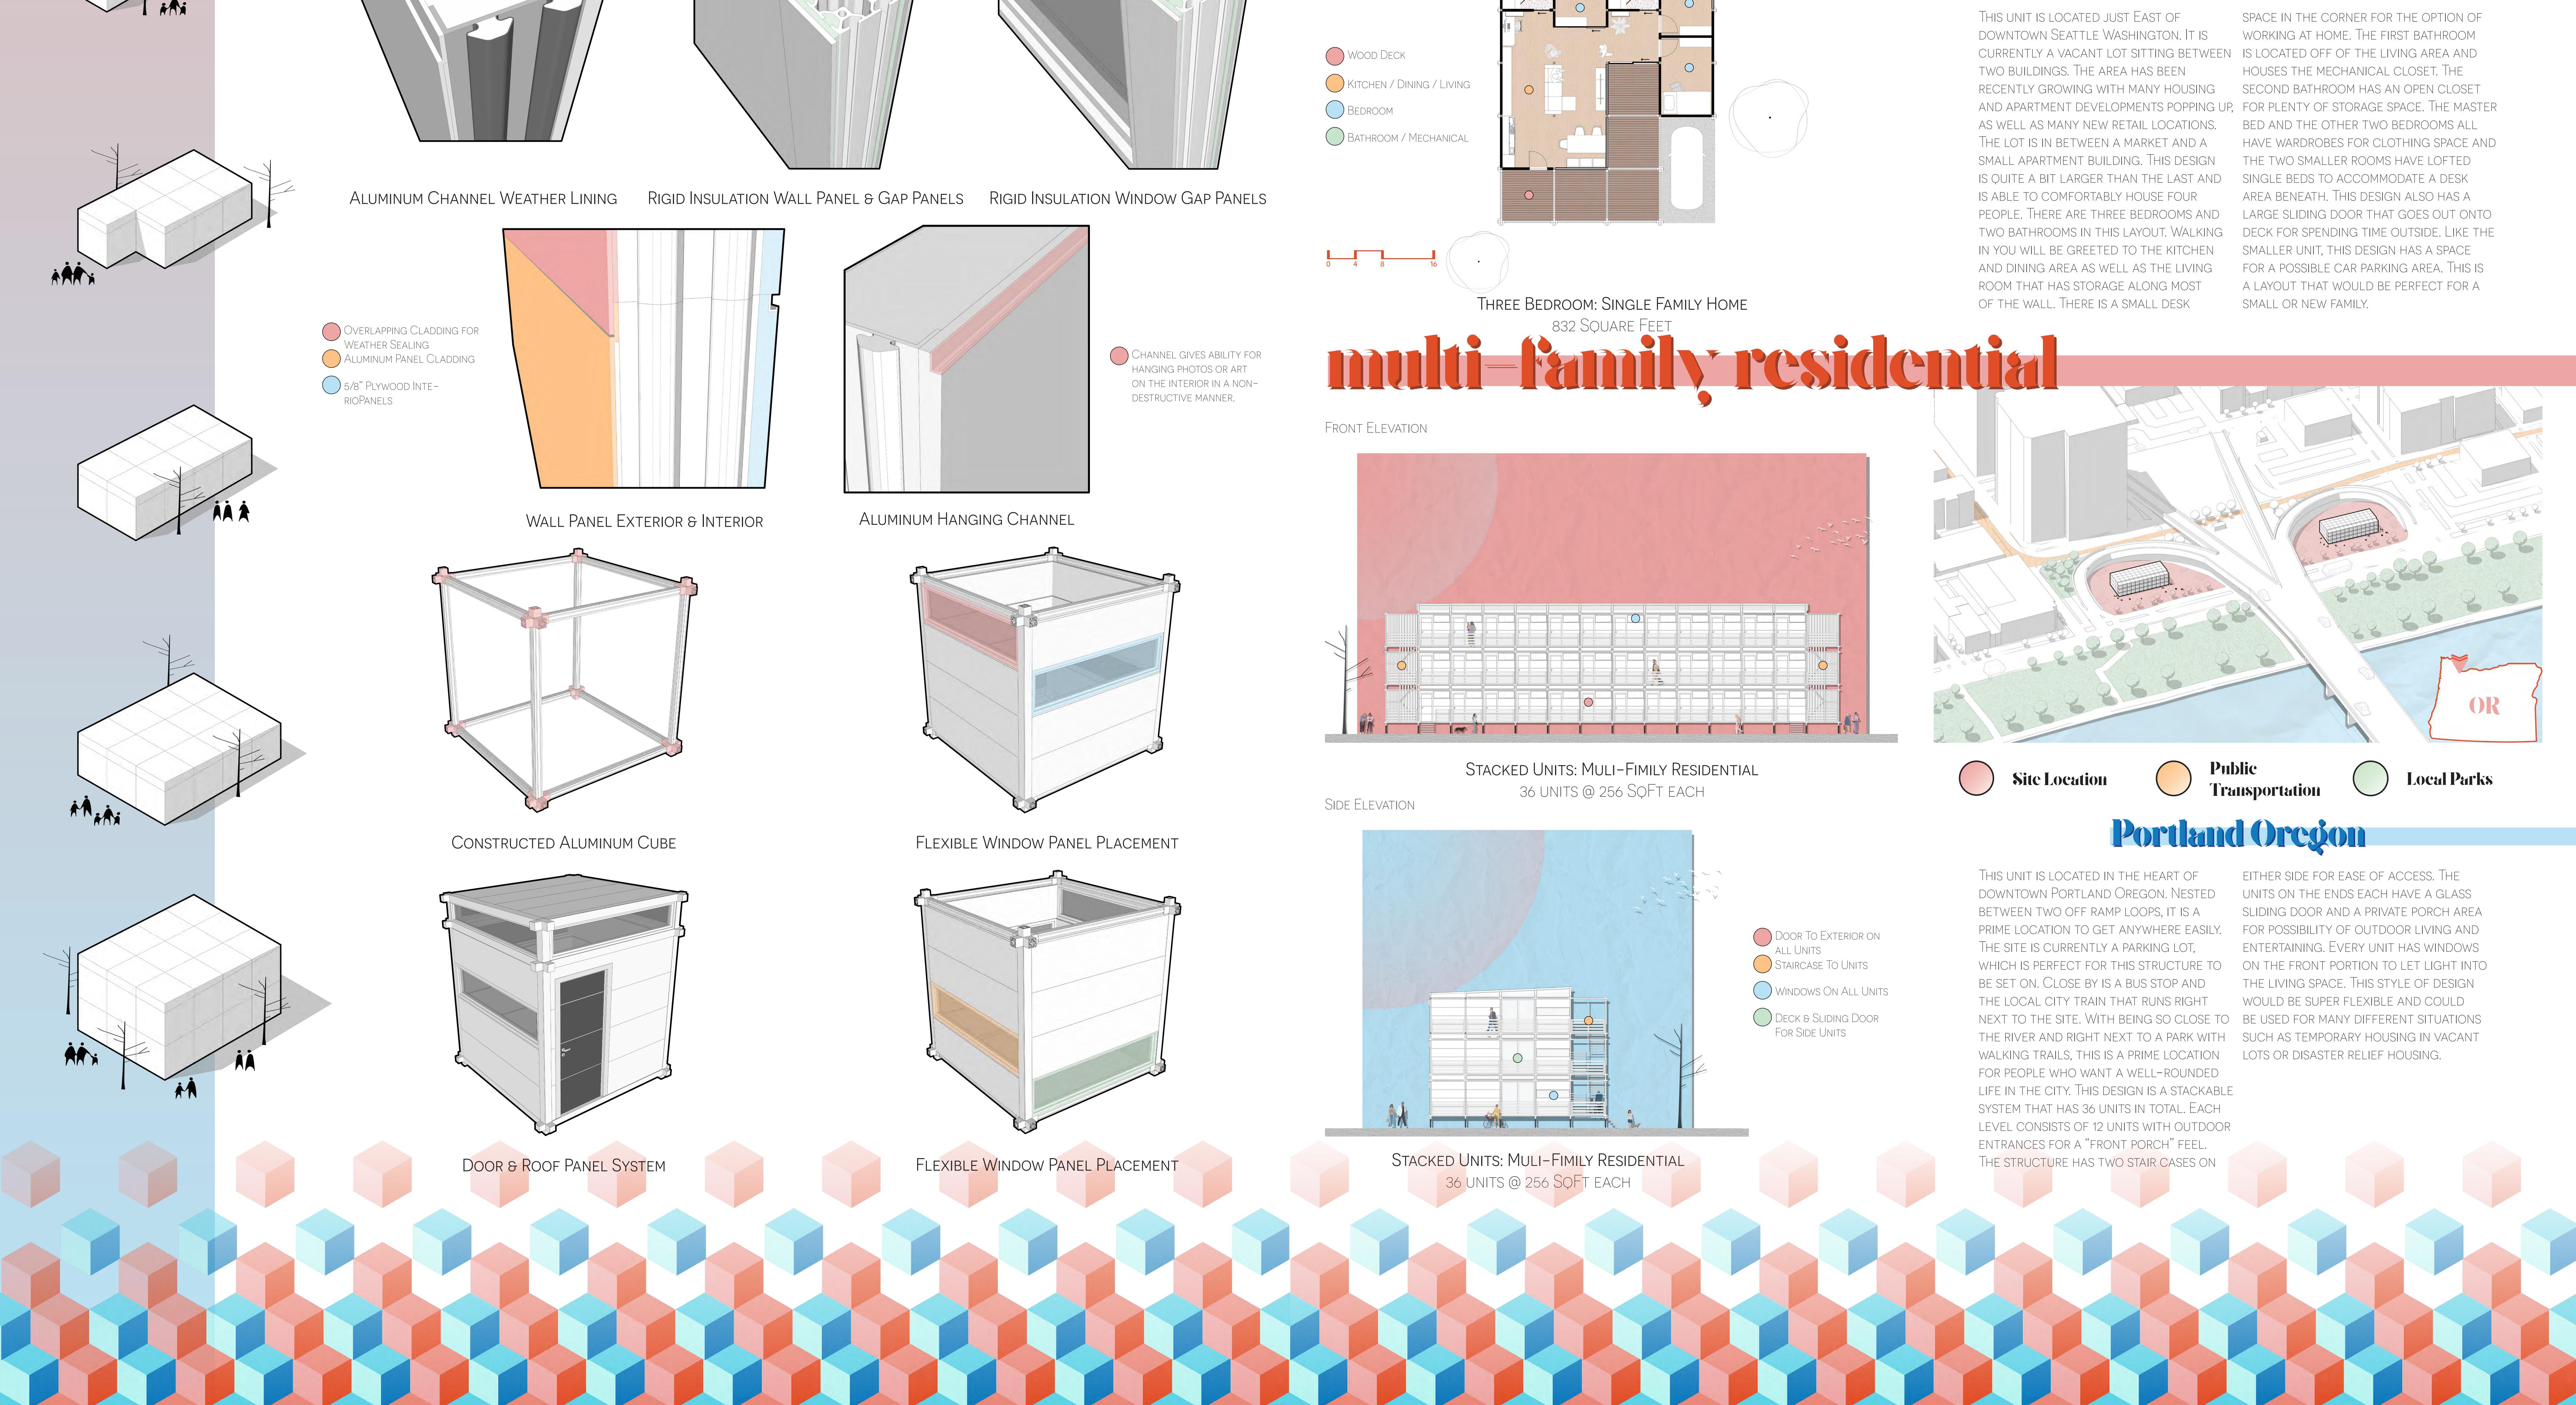

) Local Parks **Transportation** Portland Oregon

OR

either side for ease of access. The UNITS ON THE ENDS EACH HAVE A GLASS SLIDING DOOR AND A PRIVATE PORCH AREA PRIME LOCATION TO GET ANYWHERE EASILY. FOR POSSIBILITY OF OUTDOOR LIVING AND entertaining. Every unit has windows WHICH IS PERFECT FOR THIS STRUCTURE TO ON THE FRONT PORTION TO LET LIGHT INTO THE LIVING SPACE. THIS STYLE OF DESIGN WOULD BE SUPER FLEXIBLE AND COULD NEXT TO THE SITE. WITH BEING SO CLOSE TO BE USED FOR MANY DIFFERENT SITUATIONS THE RIVER AND RIGHT NEXT TO A PARK WITH SUCH AS TEMPORARY HOUSING IN VACANT WALKING TRAILS, THIS IS A PRIME LOCATION LOTS OR DISASTER RELIEF HOUSING.