


12 TH AVE. NORTH



site plan

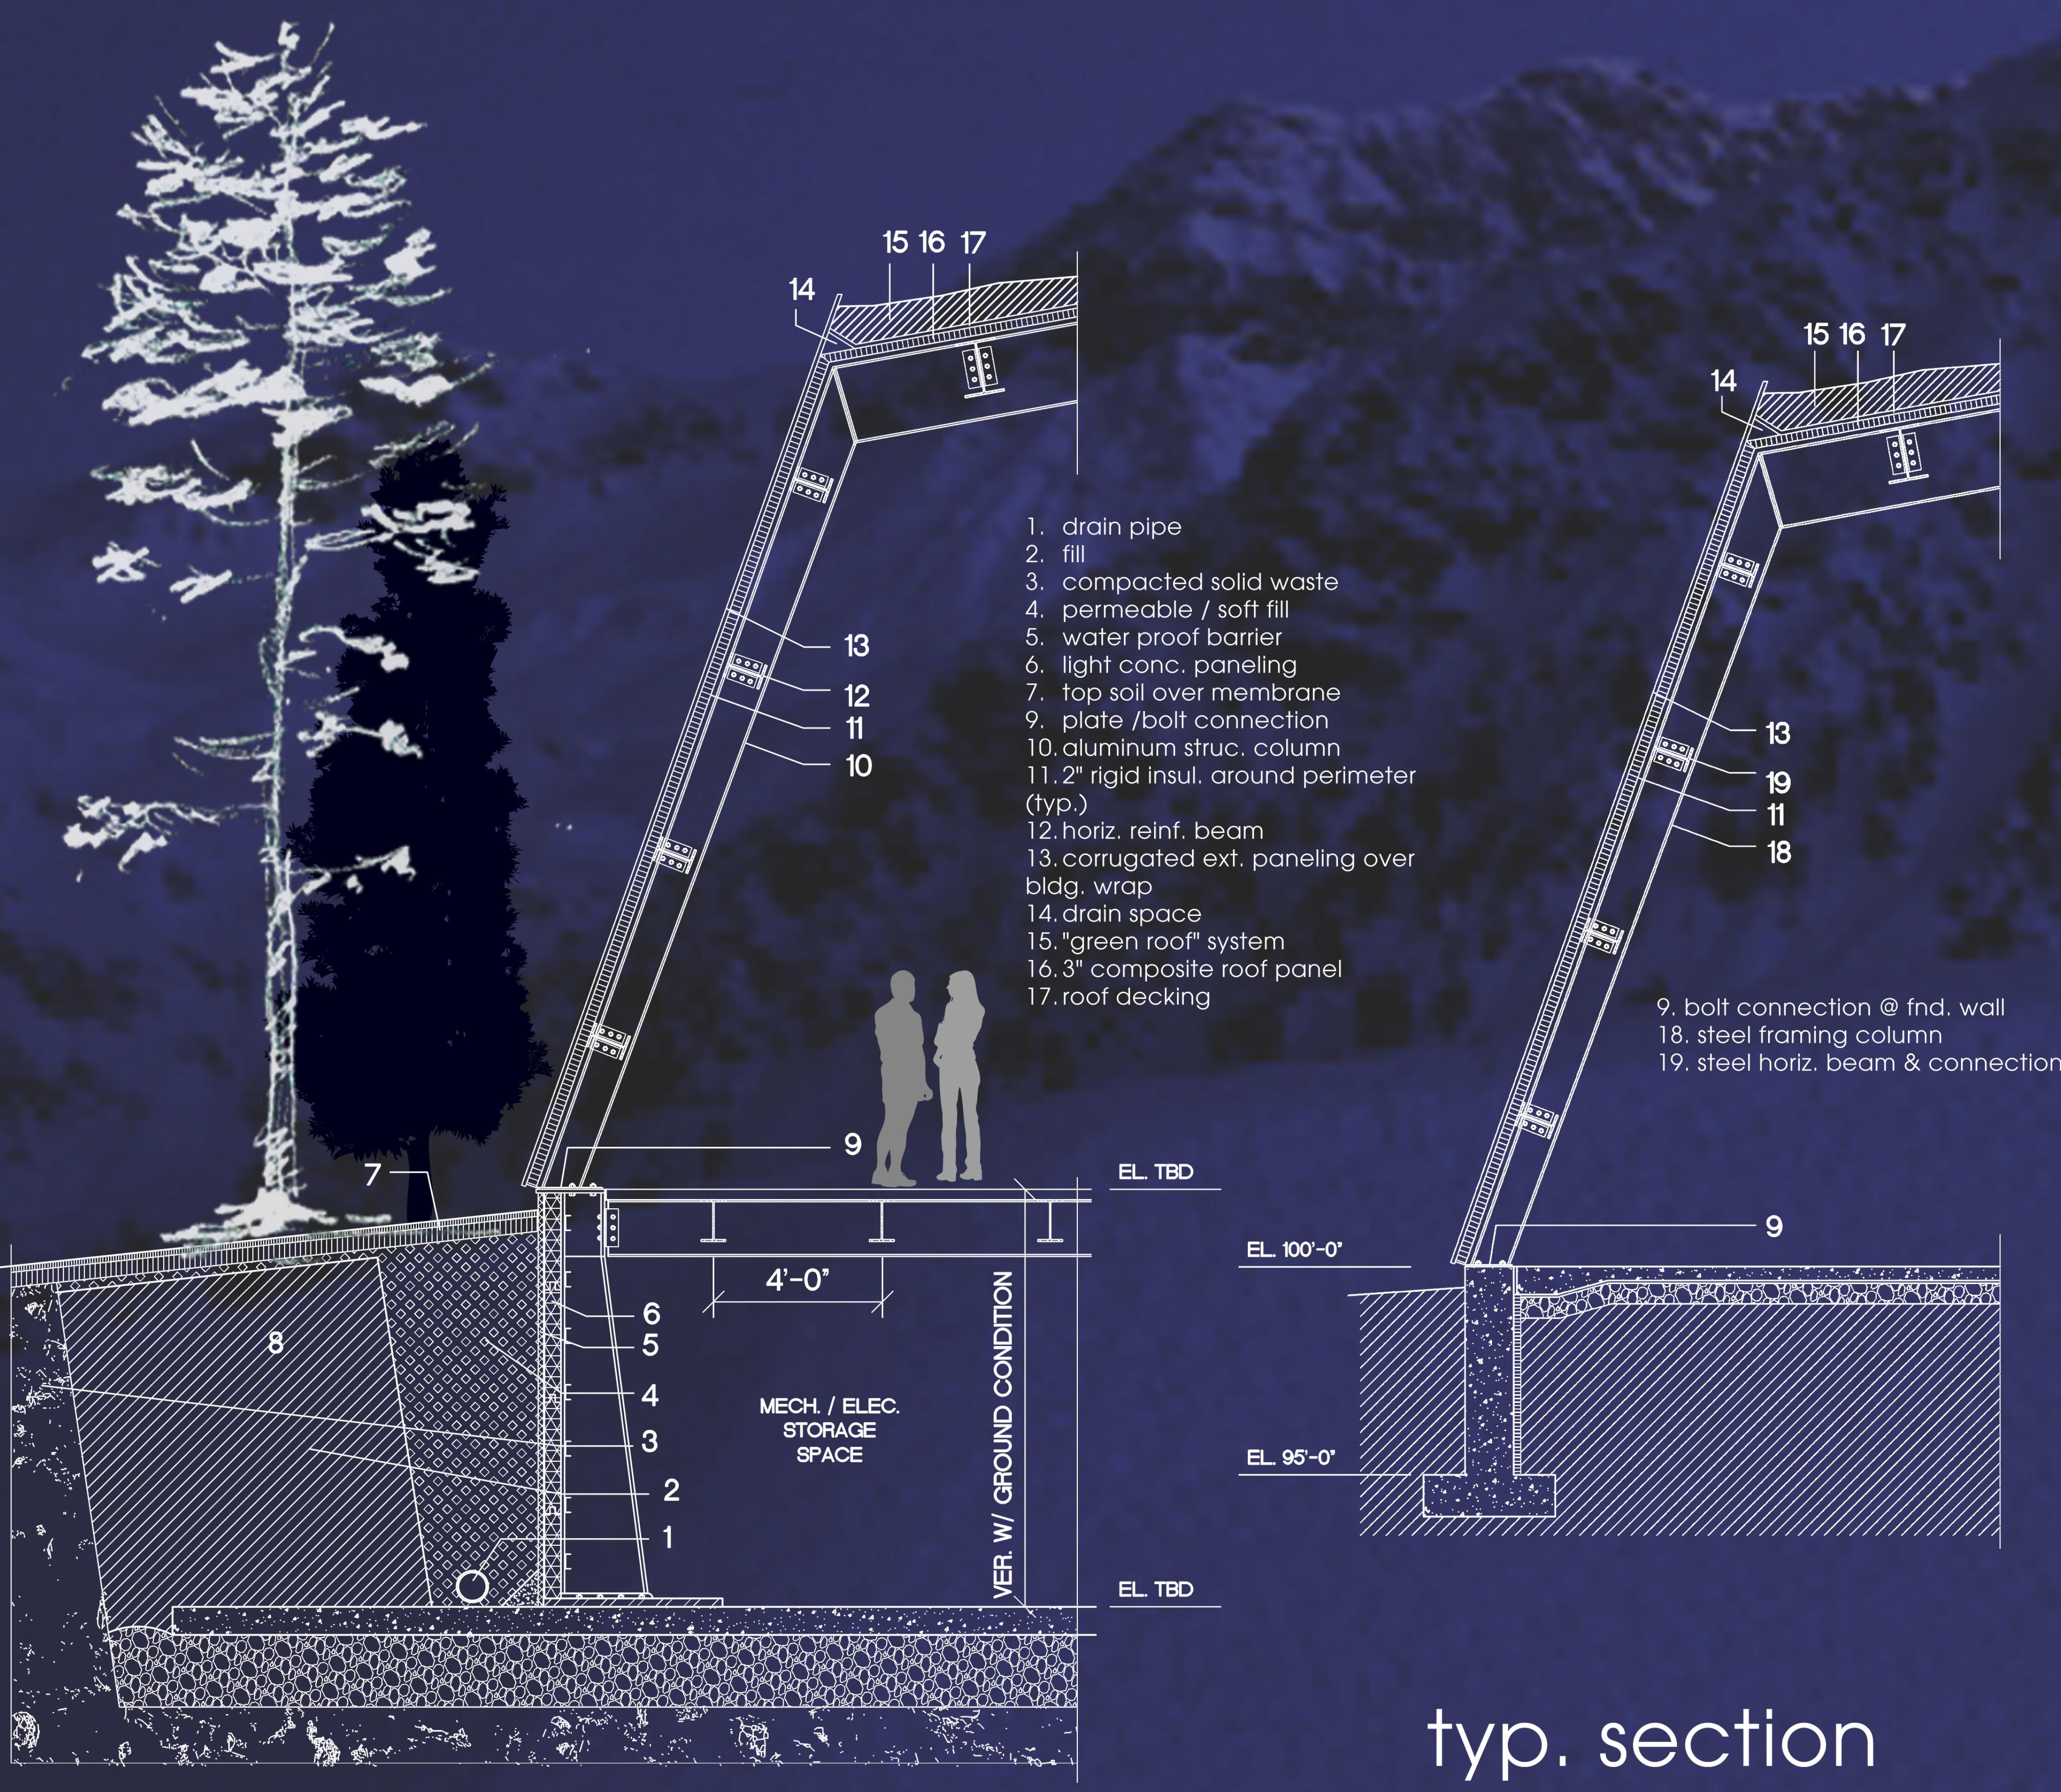

typ. sect. upper station

typ. section
lower station